
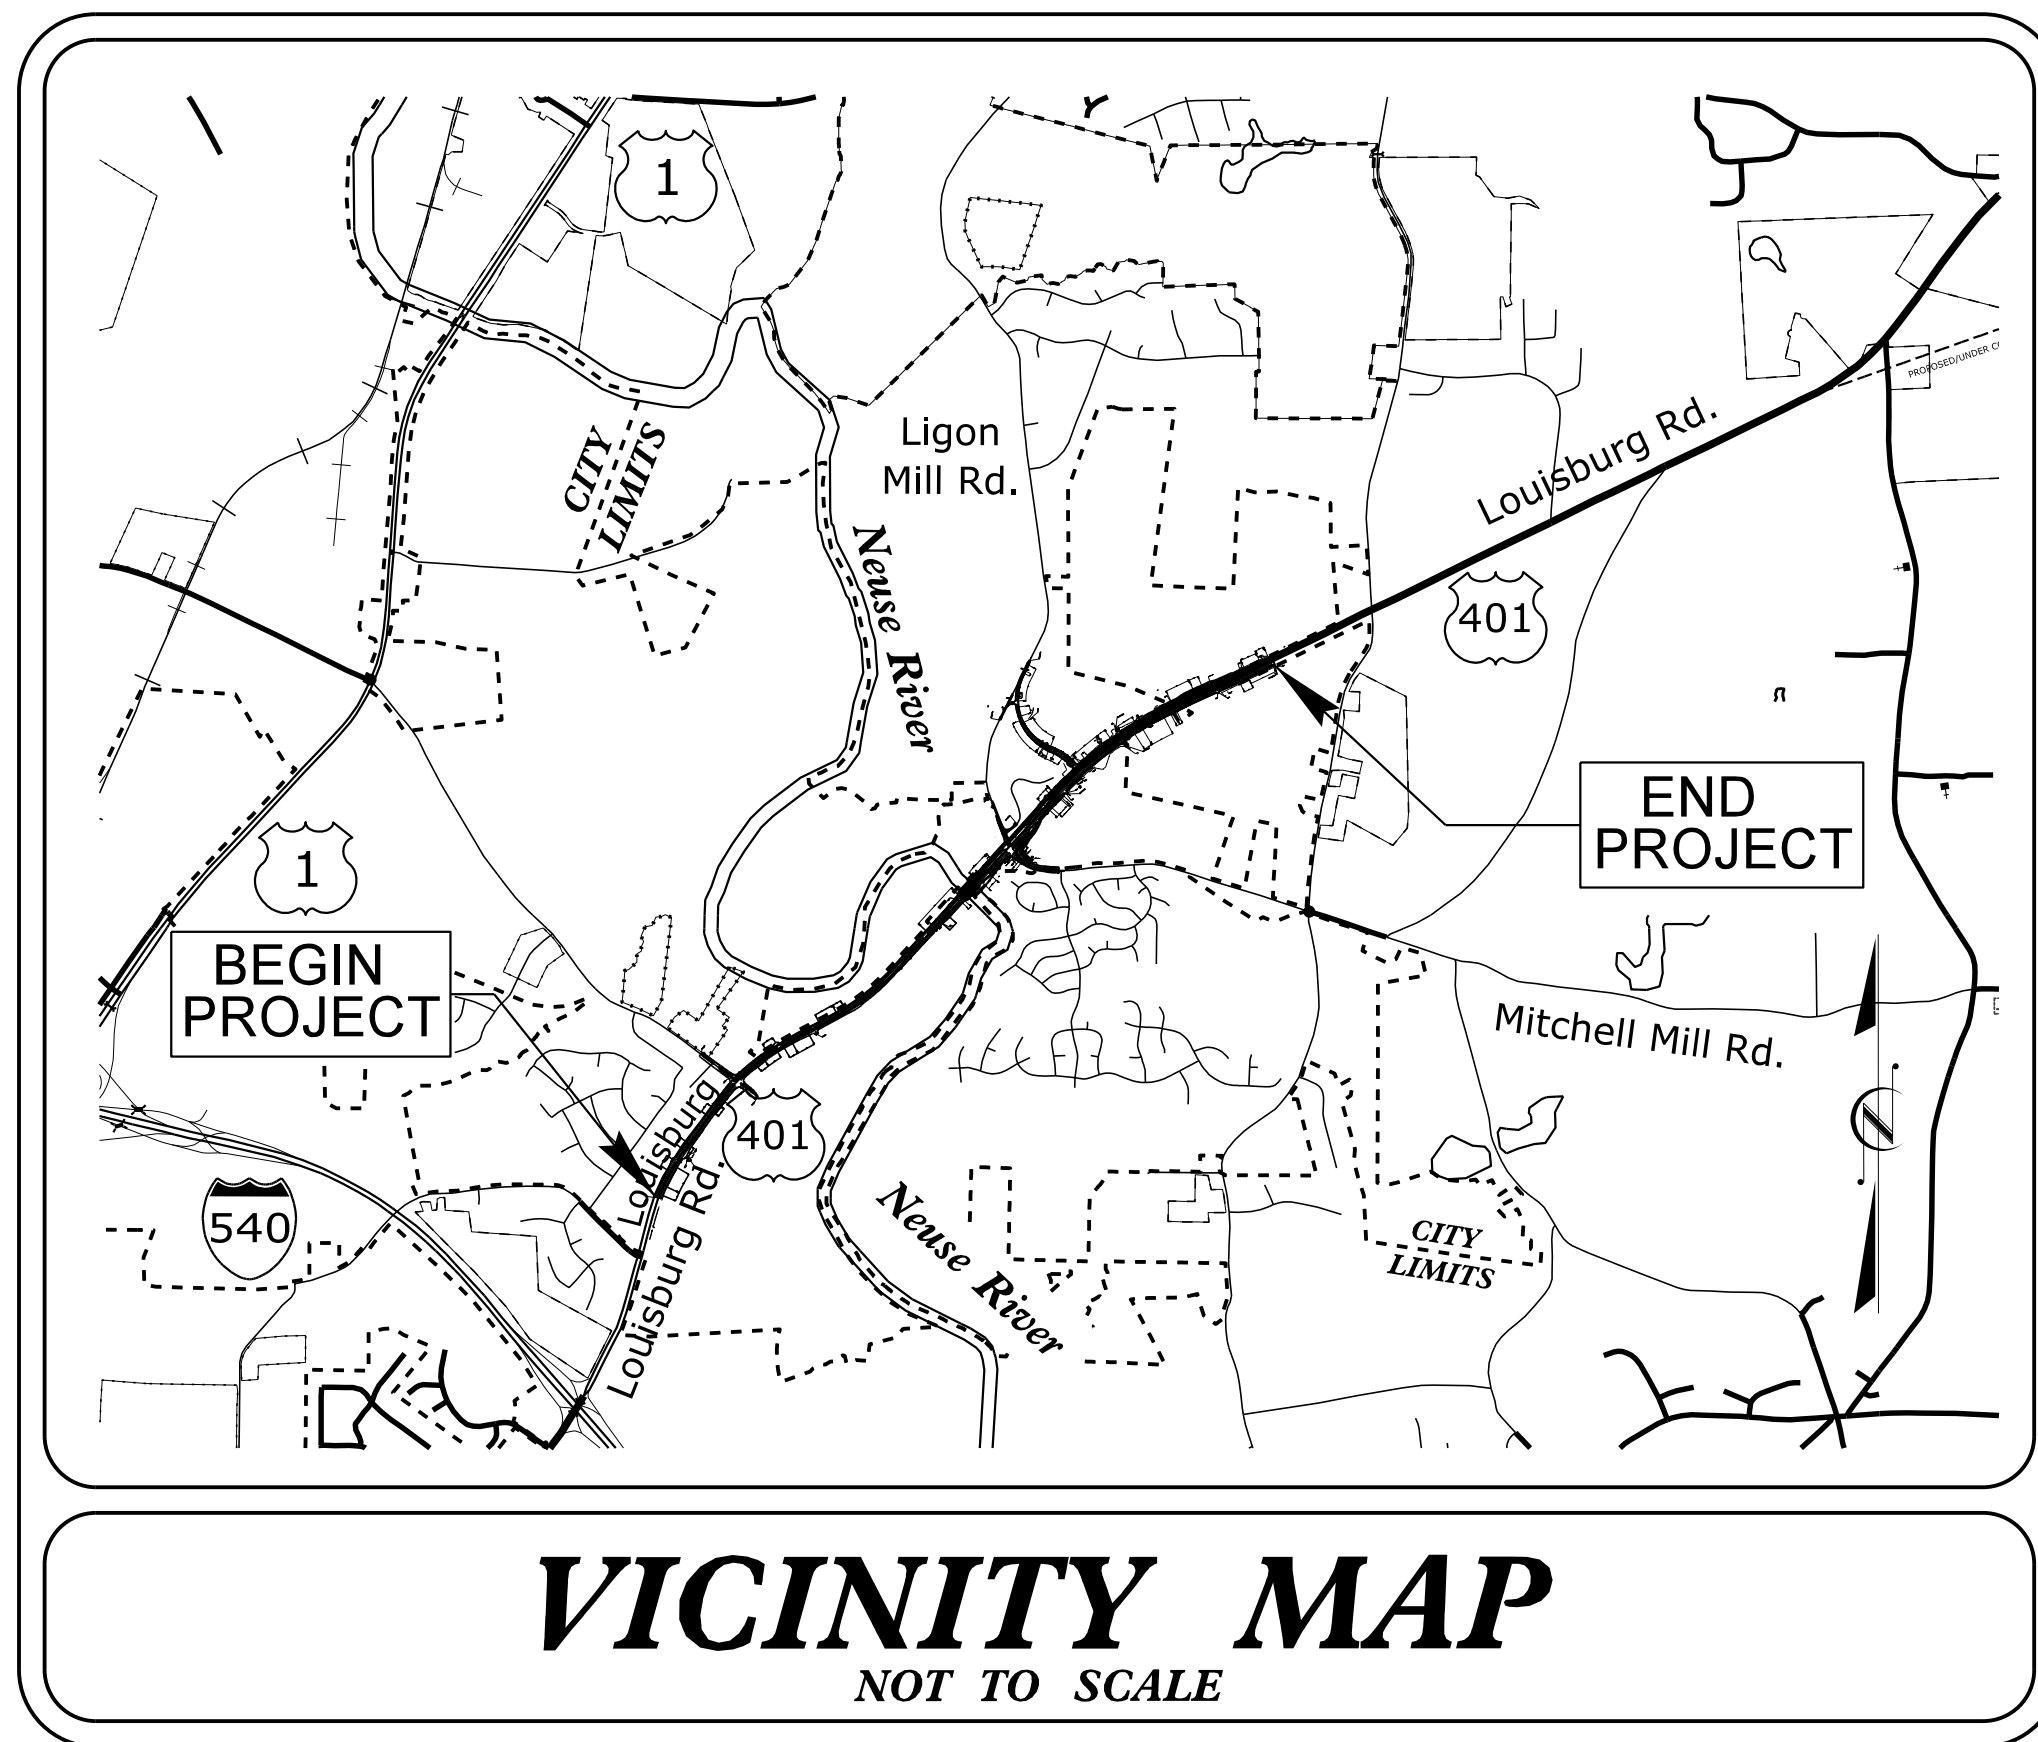


STATE OF NORTH CAROLINA
DIVISION OF HIGHWAYS

TRANSPORTATION MANAGEMENT PLAN

WAKE COUNTY

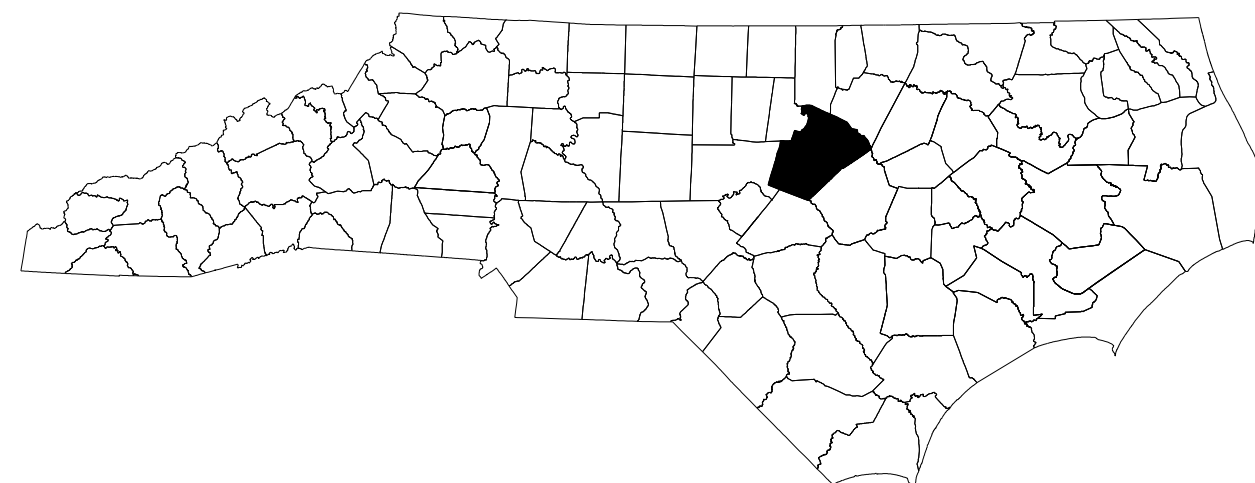


SHEET NO.	TITLE
TMP-1	TITLE SHEET, VICINITY MAP, AND INDEX OF SHEETS
TMP-1A	LIST OF APPLICABLE ROADWAY STANDARD DRAWINGS, AND LEGEND
TMP-2 - TMP-2A	GENERAL NOTES
TMP-2B	PHASING NOTES
TMP-2C	PORTABLE CONCRETE BARRIER AT TEMPORARY SHORING LOCATIONS
TMP-2D	TEMPORARY SHORING NOTES
TMP-3	PHASE I OVERVIEW
TMP-4	PHASE I OVERVIEW (NORTH SECTION)
TMP-5 - TMP-12	PHASE I DETAIL
TMP-13	PHASE I-A OVERVIEW (SOUTH SECTION)
TMP-14 - TMP-18	PHASE I-A DETAIL
TMP-19	PHASE I-B OVERVIEW (SOUTH SECTION)
TMP-20 - TMP-24A	PHASE I-B DETAIL
TMP-25	PHASE II OVERVIEW (NORTH SECTION)
TMP-26 - TMP-33	PHASE II DETAIL
TMP-34	PHASE III OVERVIEW (NORTH SECTION)
TMP-35 - TMP-42	PHASE III DETAIL
TMP-43	PHASE IV OVERVIEW (NORTH SECTION)
TMP-44 - TMP-49	PHASE IV DETAIL

SHEET NO.
TMP-1

U-5748

TIP PROJECT:

2/10/2023 10:10:00 AM pw\ben\hunter\Documents\60609754-U-5748 Ligon Mill\900-CAD 65\910-CAD\70_NCDOT_TIP\TrafficControl\TCP\200_U5748_fc_TMP_01_tsh.dgn User:elizabeth.hunter

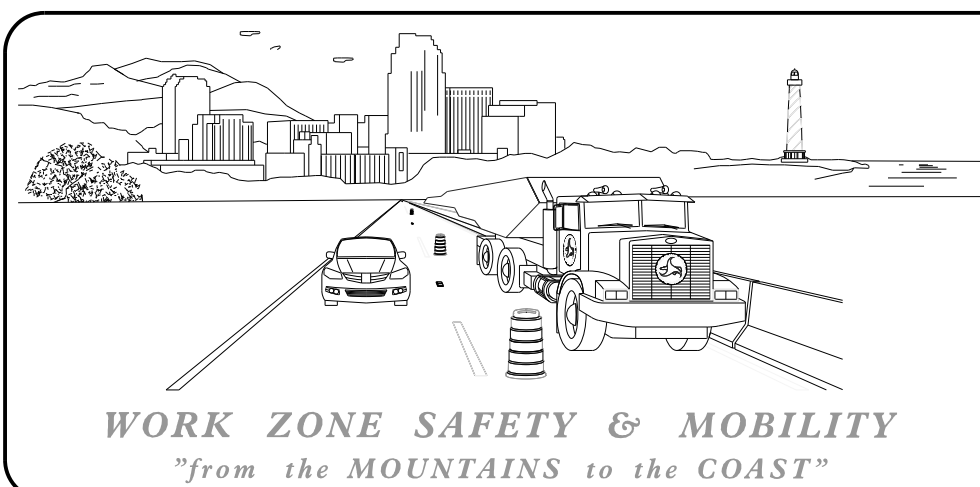

PLANS PREPARED BY:


JEFFREY KOONTZ, PE
PROJECT ENGINEER

ELIZABETH WARGO, PE
PROJECT DESIGN ENGINEER

NCDOT CONTACTS:

KENNETH THORNEWELL, PE
PROJECT ENGINEER

JUSTIN BEAVER, PE
PROJECT DESIGN ENGINEER

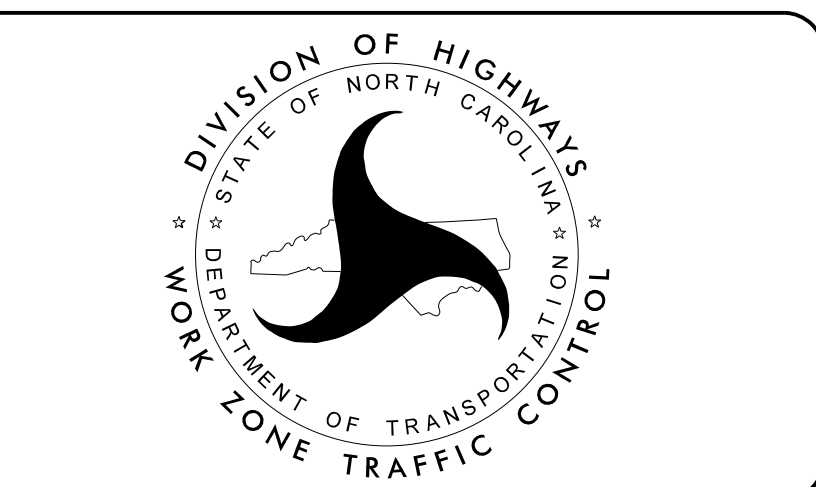

AECOM

NC FIRM LICENSE No: F-0342
5438 Wade Park Boulevard, Suite 200
Raleigh, NC 27607
(919) 461-1100 - (919) 461-1415(FAX)

APPROVED: _____

DATE: _____

3/7/2023