
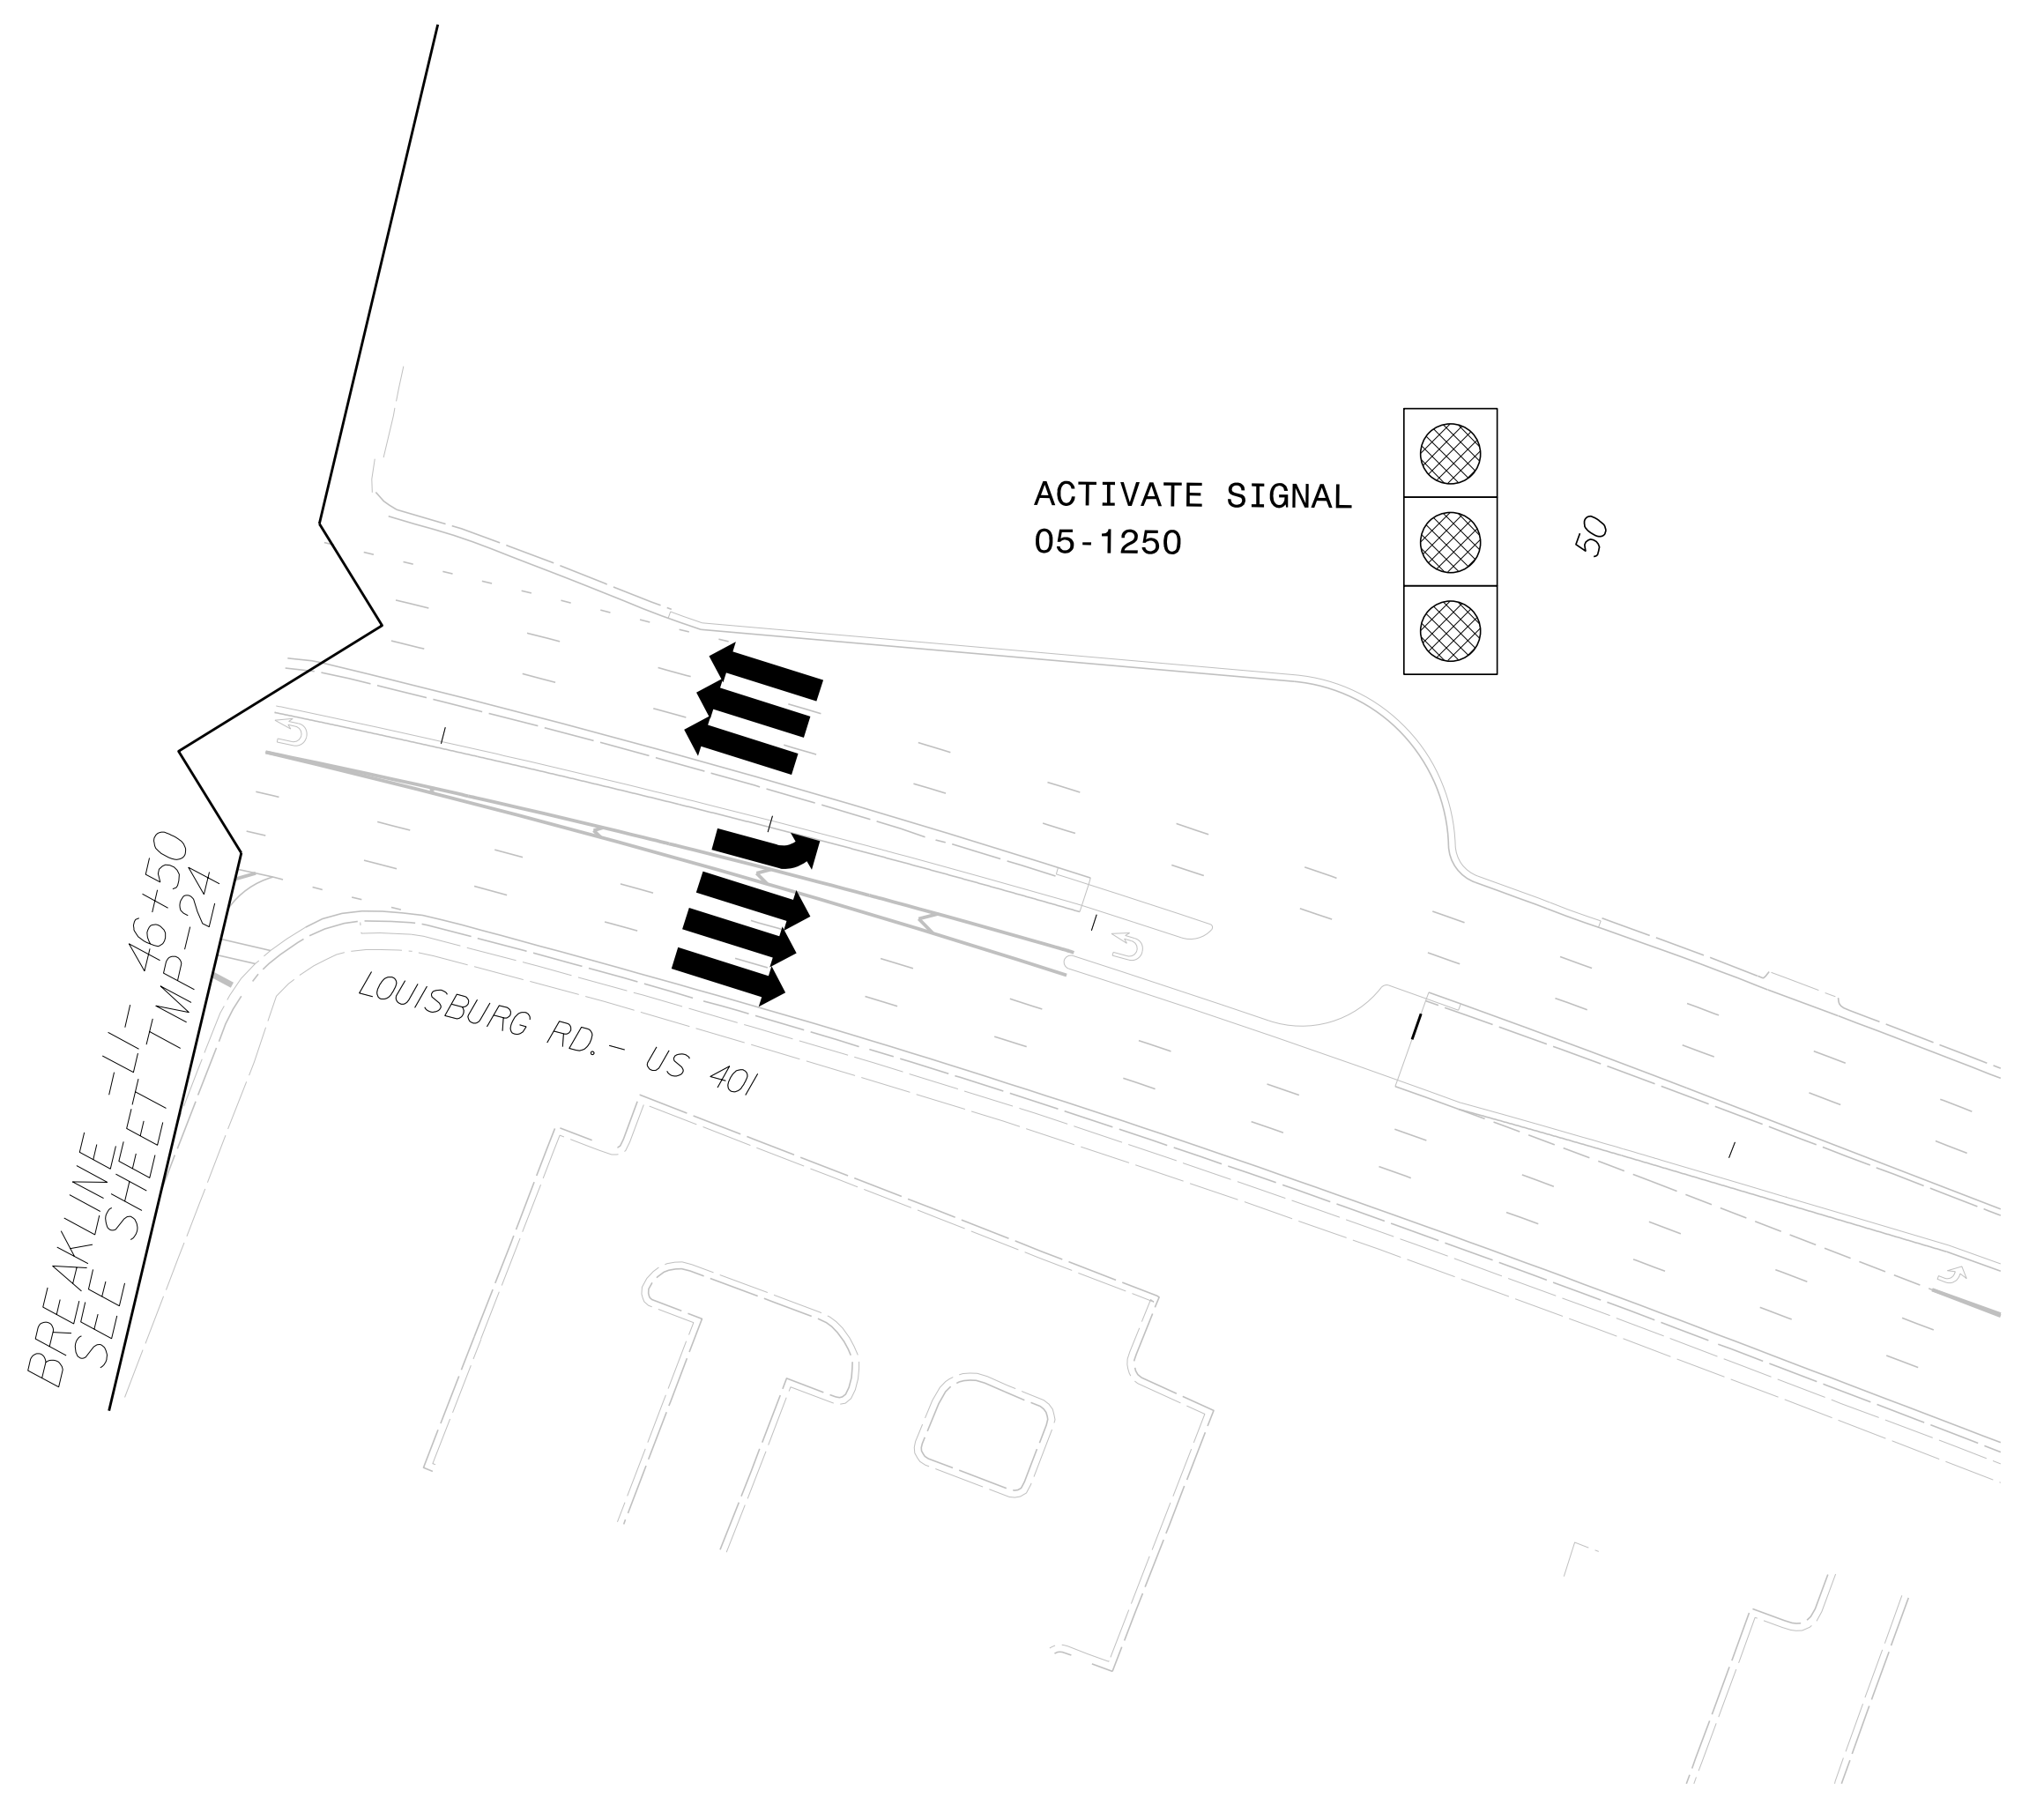
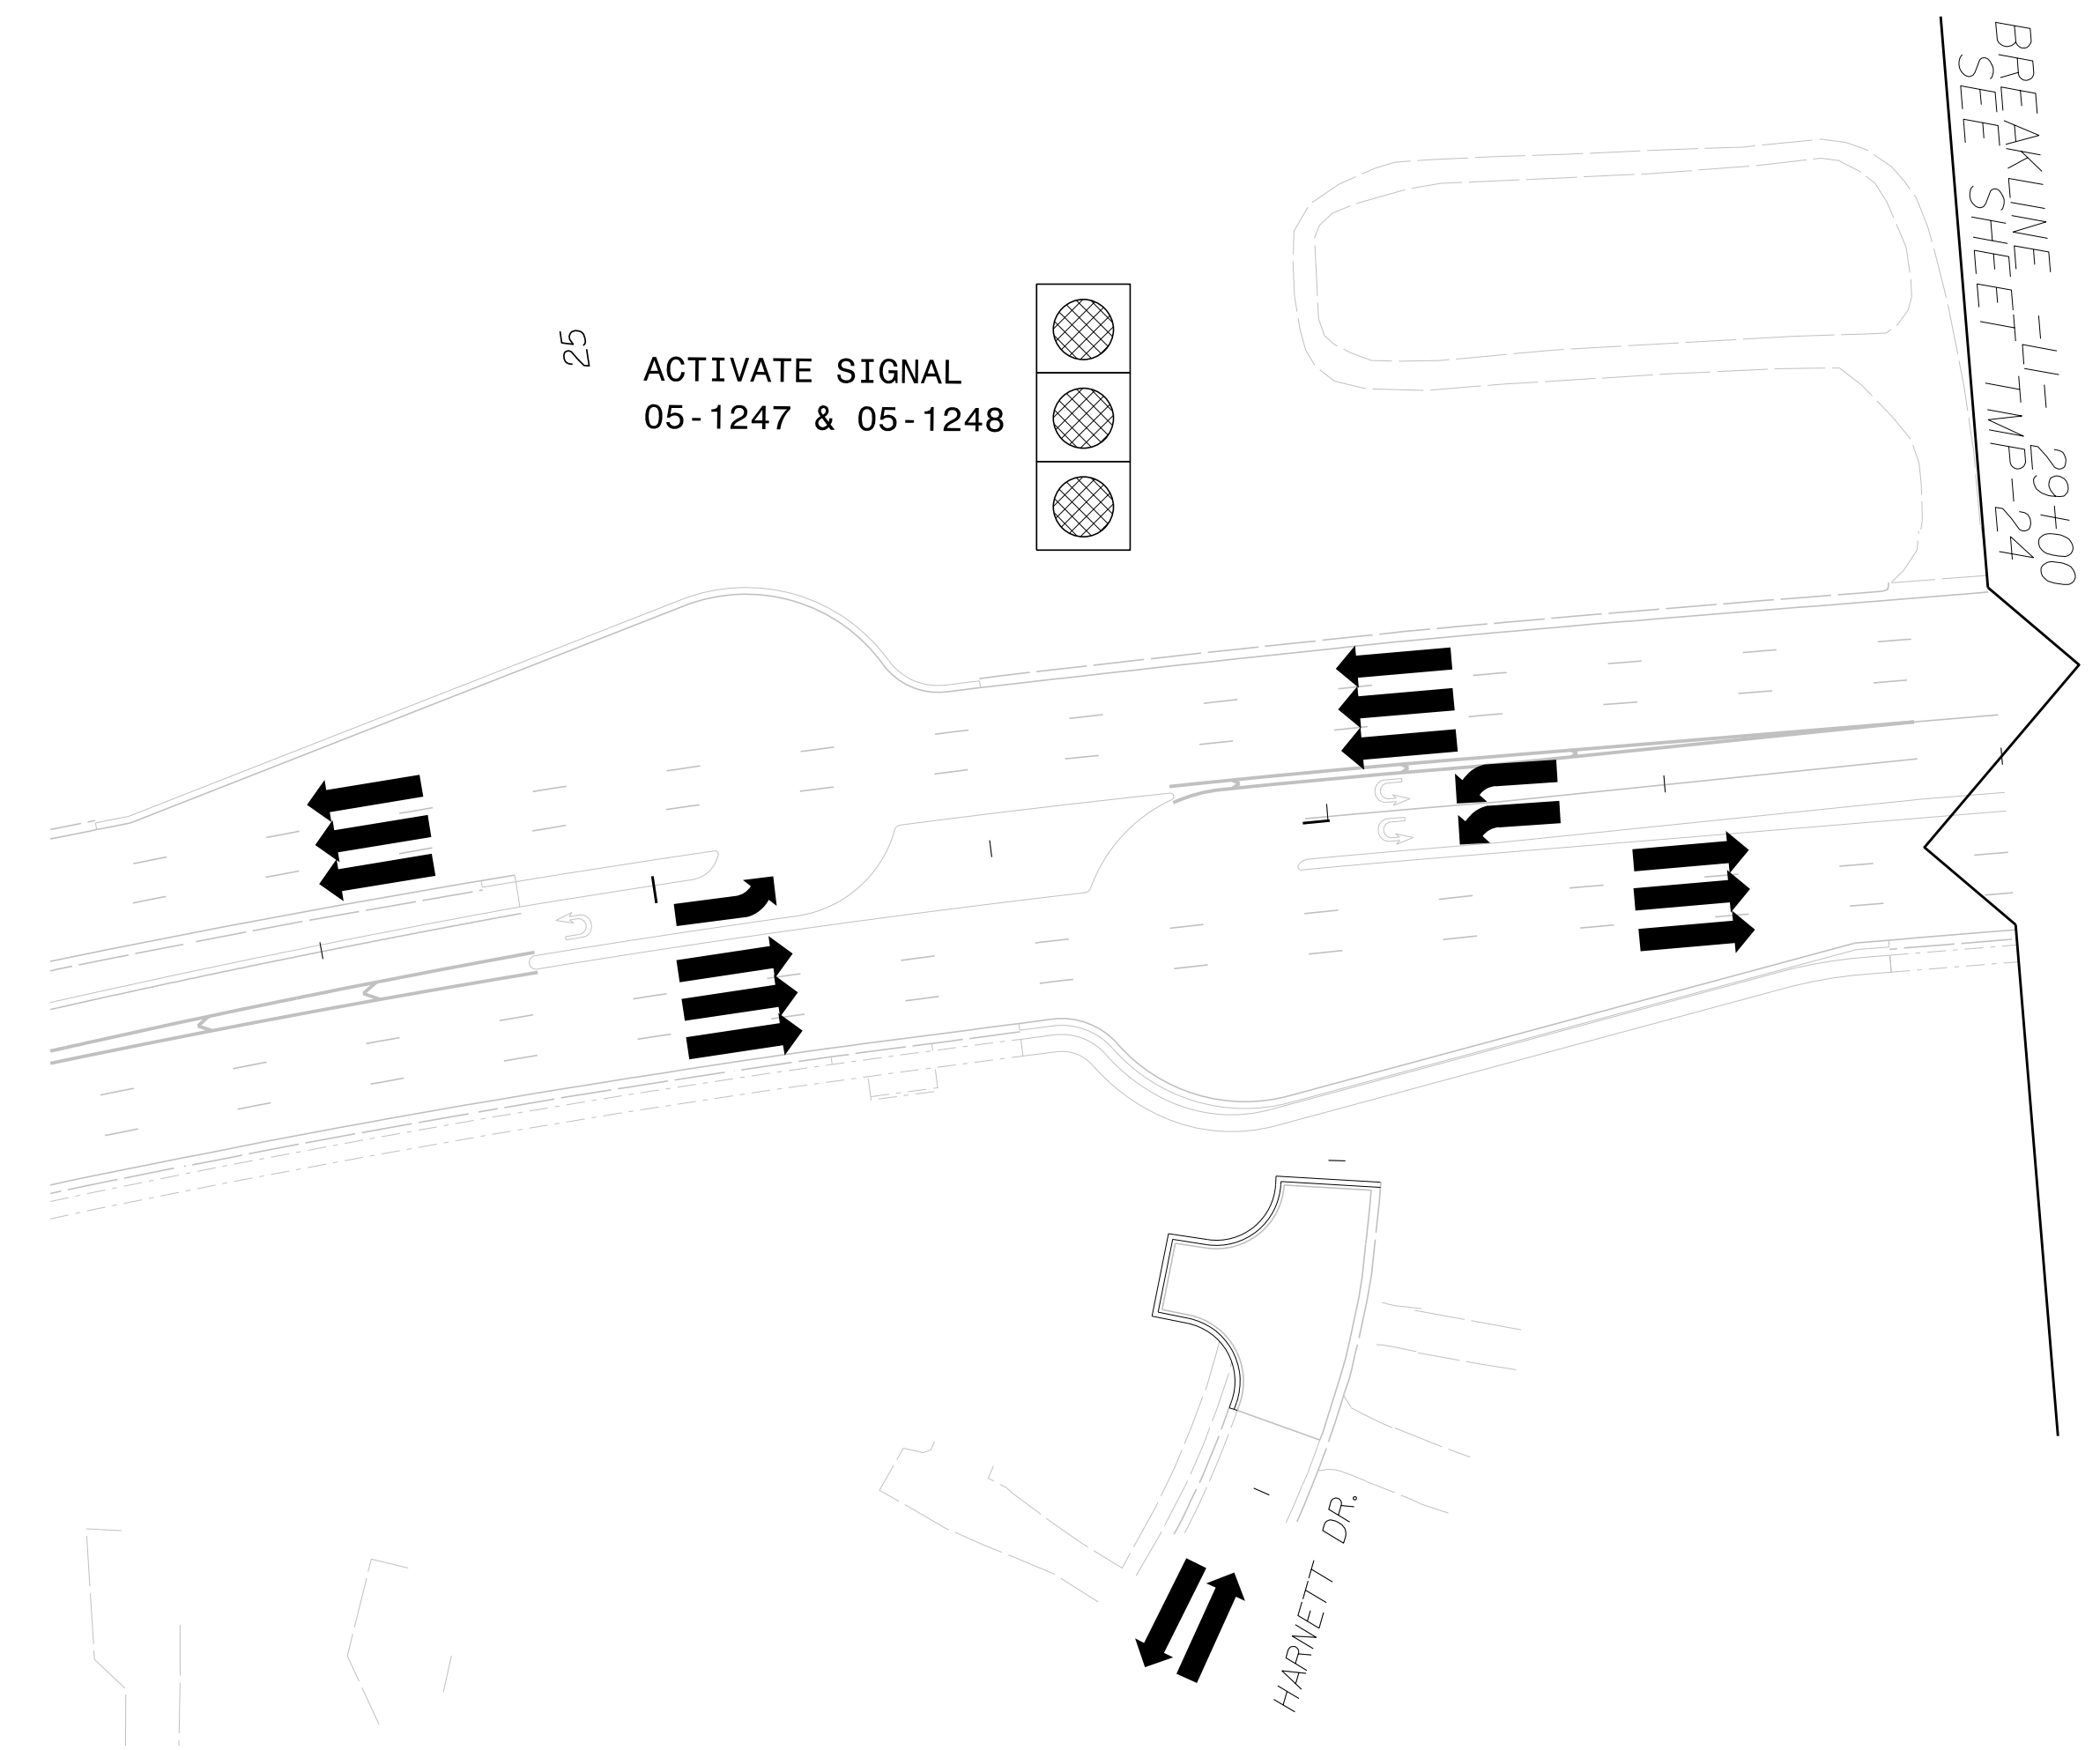


PROJ. REFERENCE NO.	SHEET NO.
U-5748	TMP-24A

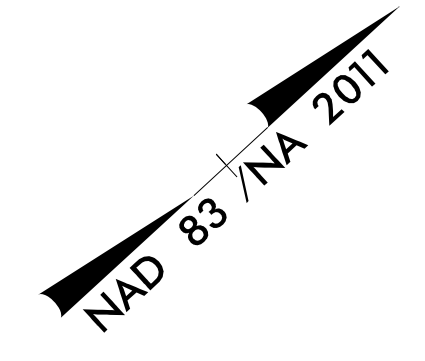

NOTE: ALL PAVEMENT MARKINGS ARE EXISTING

1/9/2023
 pw:\aecom-na-pw\benhley.com\AECOM_DS2\NA_2020\Documents\60609754-U-5748 Ligon Mill\900-CAD 615\910-CAD\70-NC DOT_TIP\TrafficControl\TCP\200_U5748_fc_TMP_24A_Phib.dgn
 User:elizabeth.hunter


AECOM
 NC Firm License No.: F-0342
 5438 Wade Park Boulevard
 Suite 200 Raleigh, NC 27607
 Phone: 919-461-1100

APPROVED: _____

DATE: _____

3/7/2023

**DOCUMENT NOT CONSIDERED FINAL
UNLESS ALL SIGNATURES COMPLETED**

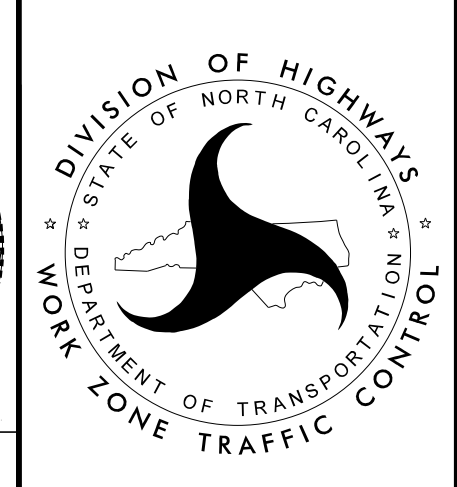

**PHASE I-B
 (STEPS 3 AND 4)
 DETAIL**