

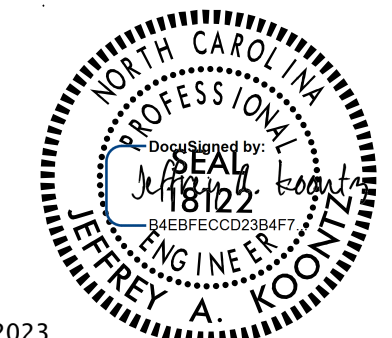
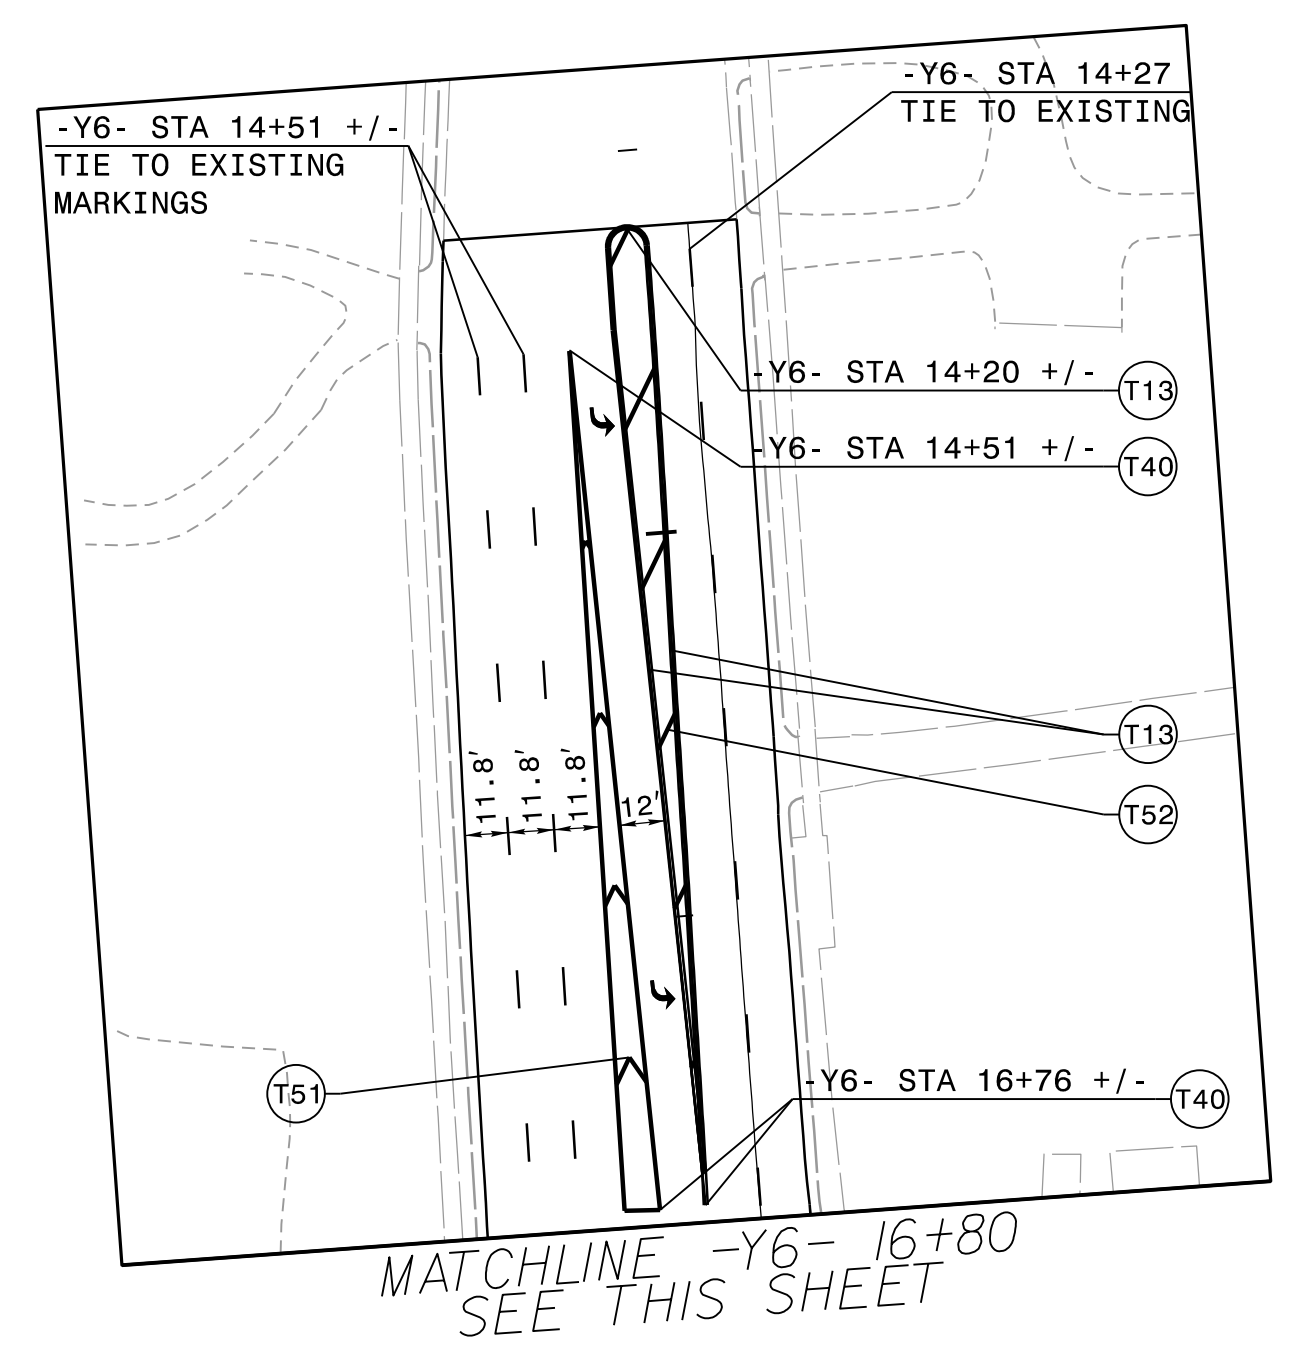
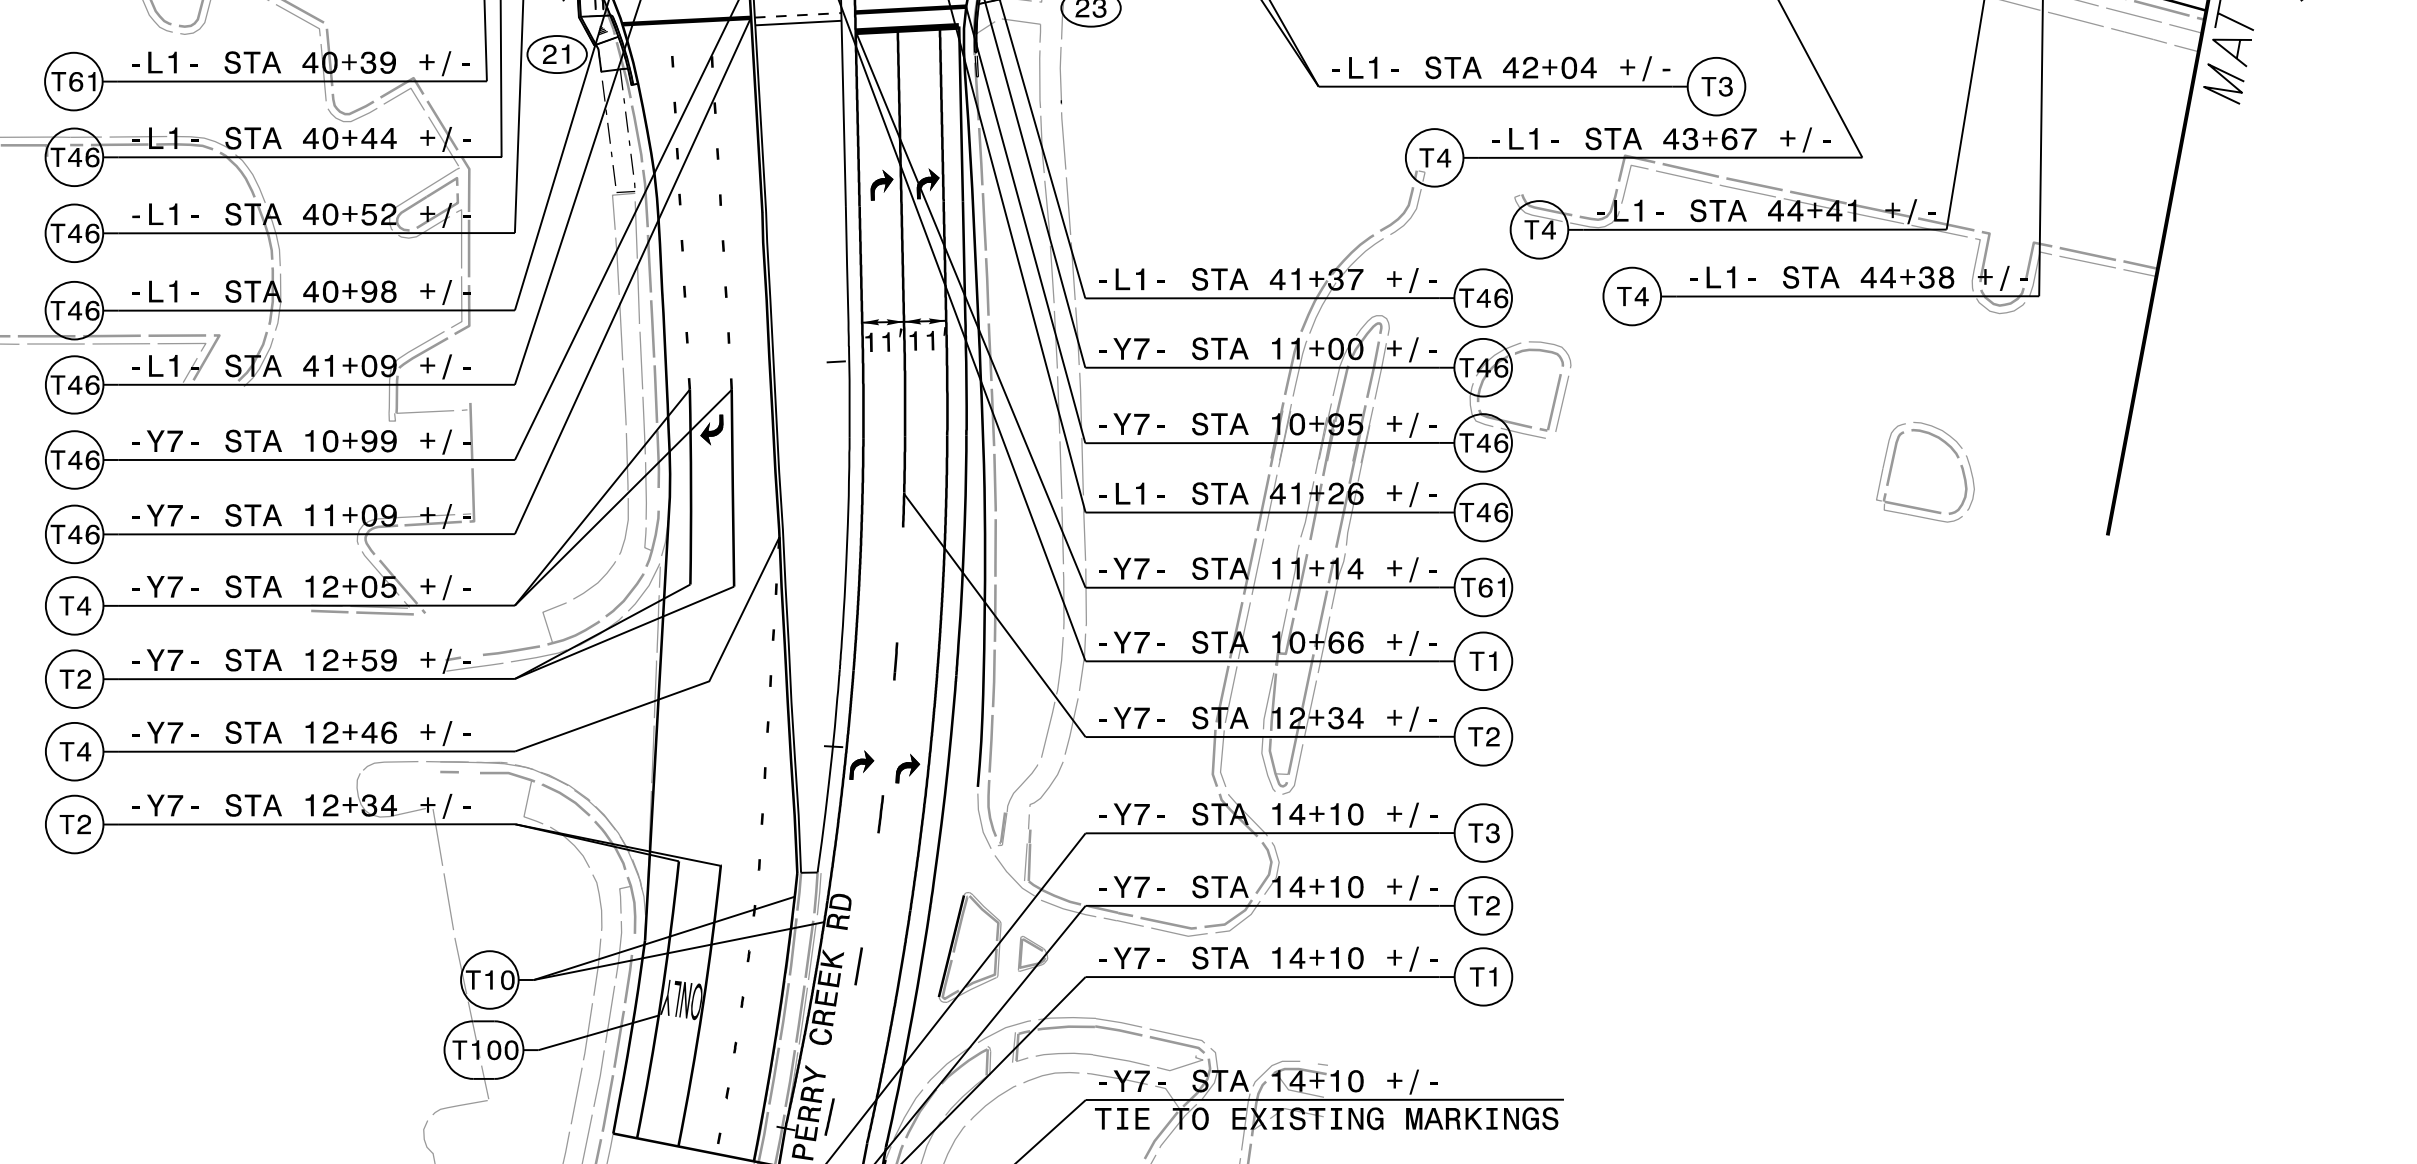


TIP NO.	SHEET NO.
U-5748	PMP-12
APPROVED: _____	
DATE: _____	
SEAL	
	
3/7/2023	
DOCUMENT NOT CONSIDERED FINAL UNLESS ALL SIGNATURES COMPLETED	

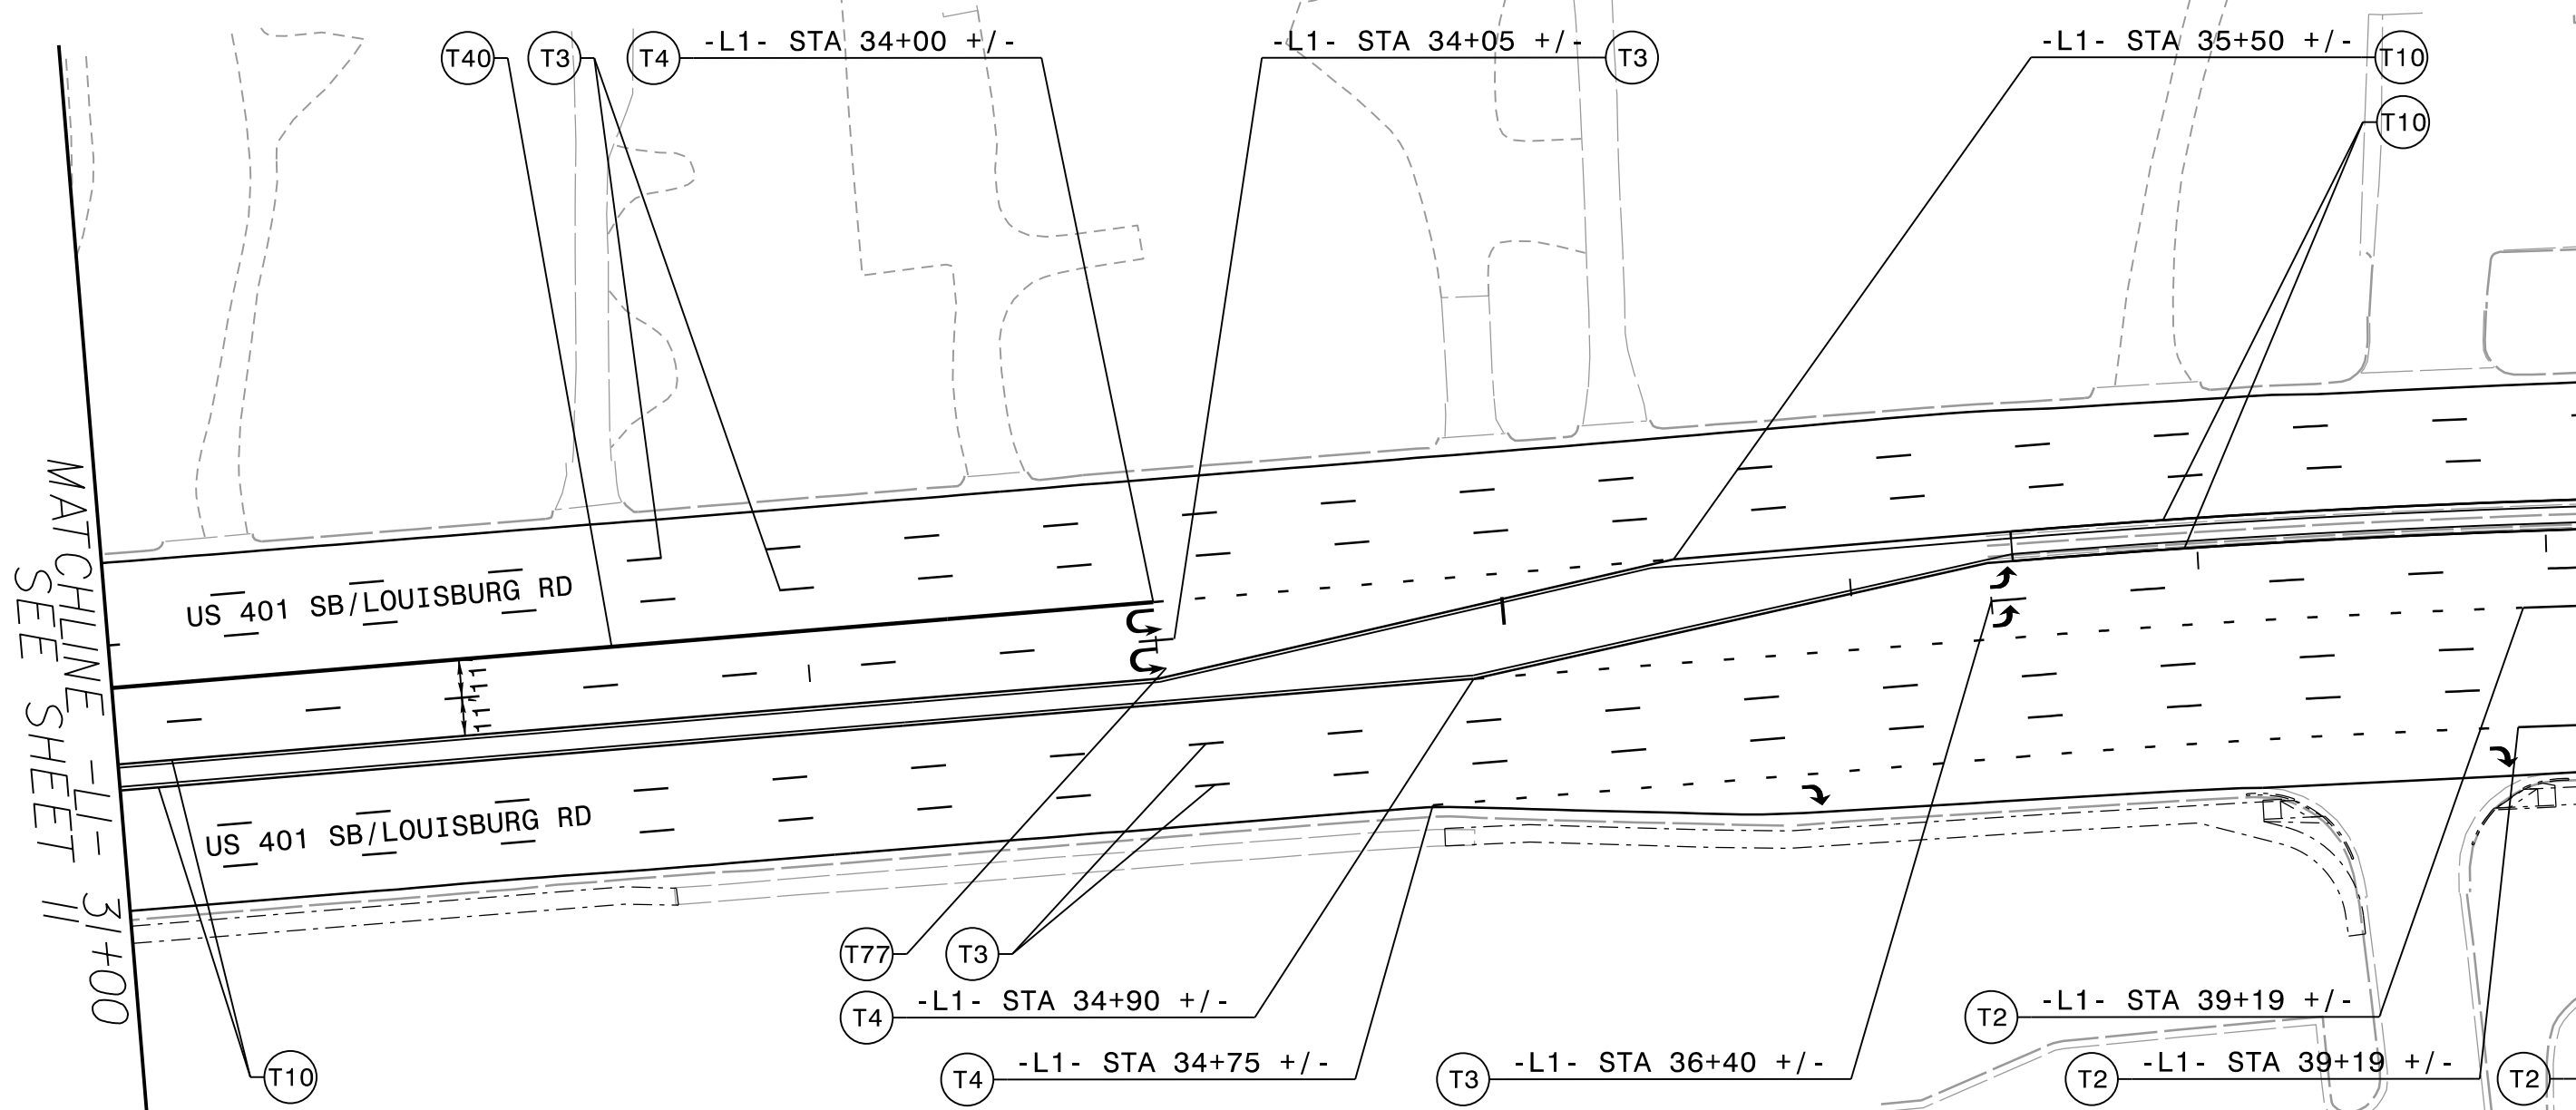

- CURB RAMP LOCATIONS**
- ⑩⑥ -Y6- 20+47 +/- 89' RT (T2)
 - ⑩⑦ Y6- 20+59 +/- 0' RT (M.I. CUT THROUGH)
 - ⑩⑧ Y6- 20+67 +/- 68' LT (T3)
 - ⑩⑨ -L1- 41+17 +/- 0' LT (M.I. CUT THROUGH)
 - ⑩⑩ -Y7- 10+71 +/- 75' RT (T1A)
 - ⑩⑪ -Y7- 10+87 +/- 58' RT (T3)
 - ⑩⑫ -Y7- 10+89 +/- 0' RT (M.I. CUT THROUGH)
 - ⑩⑬ -Y7- 10+91 +/- 49' LT (T3)

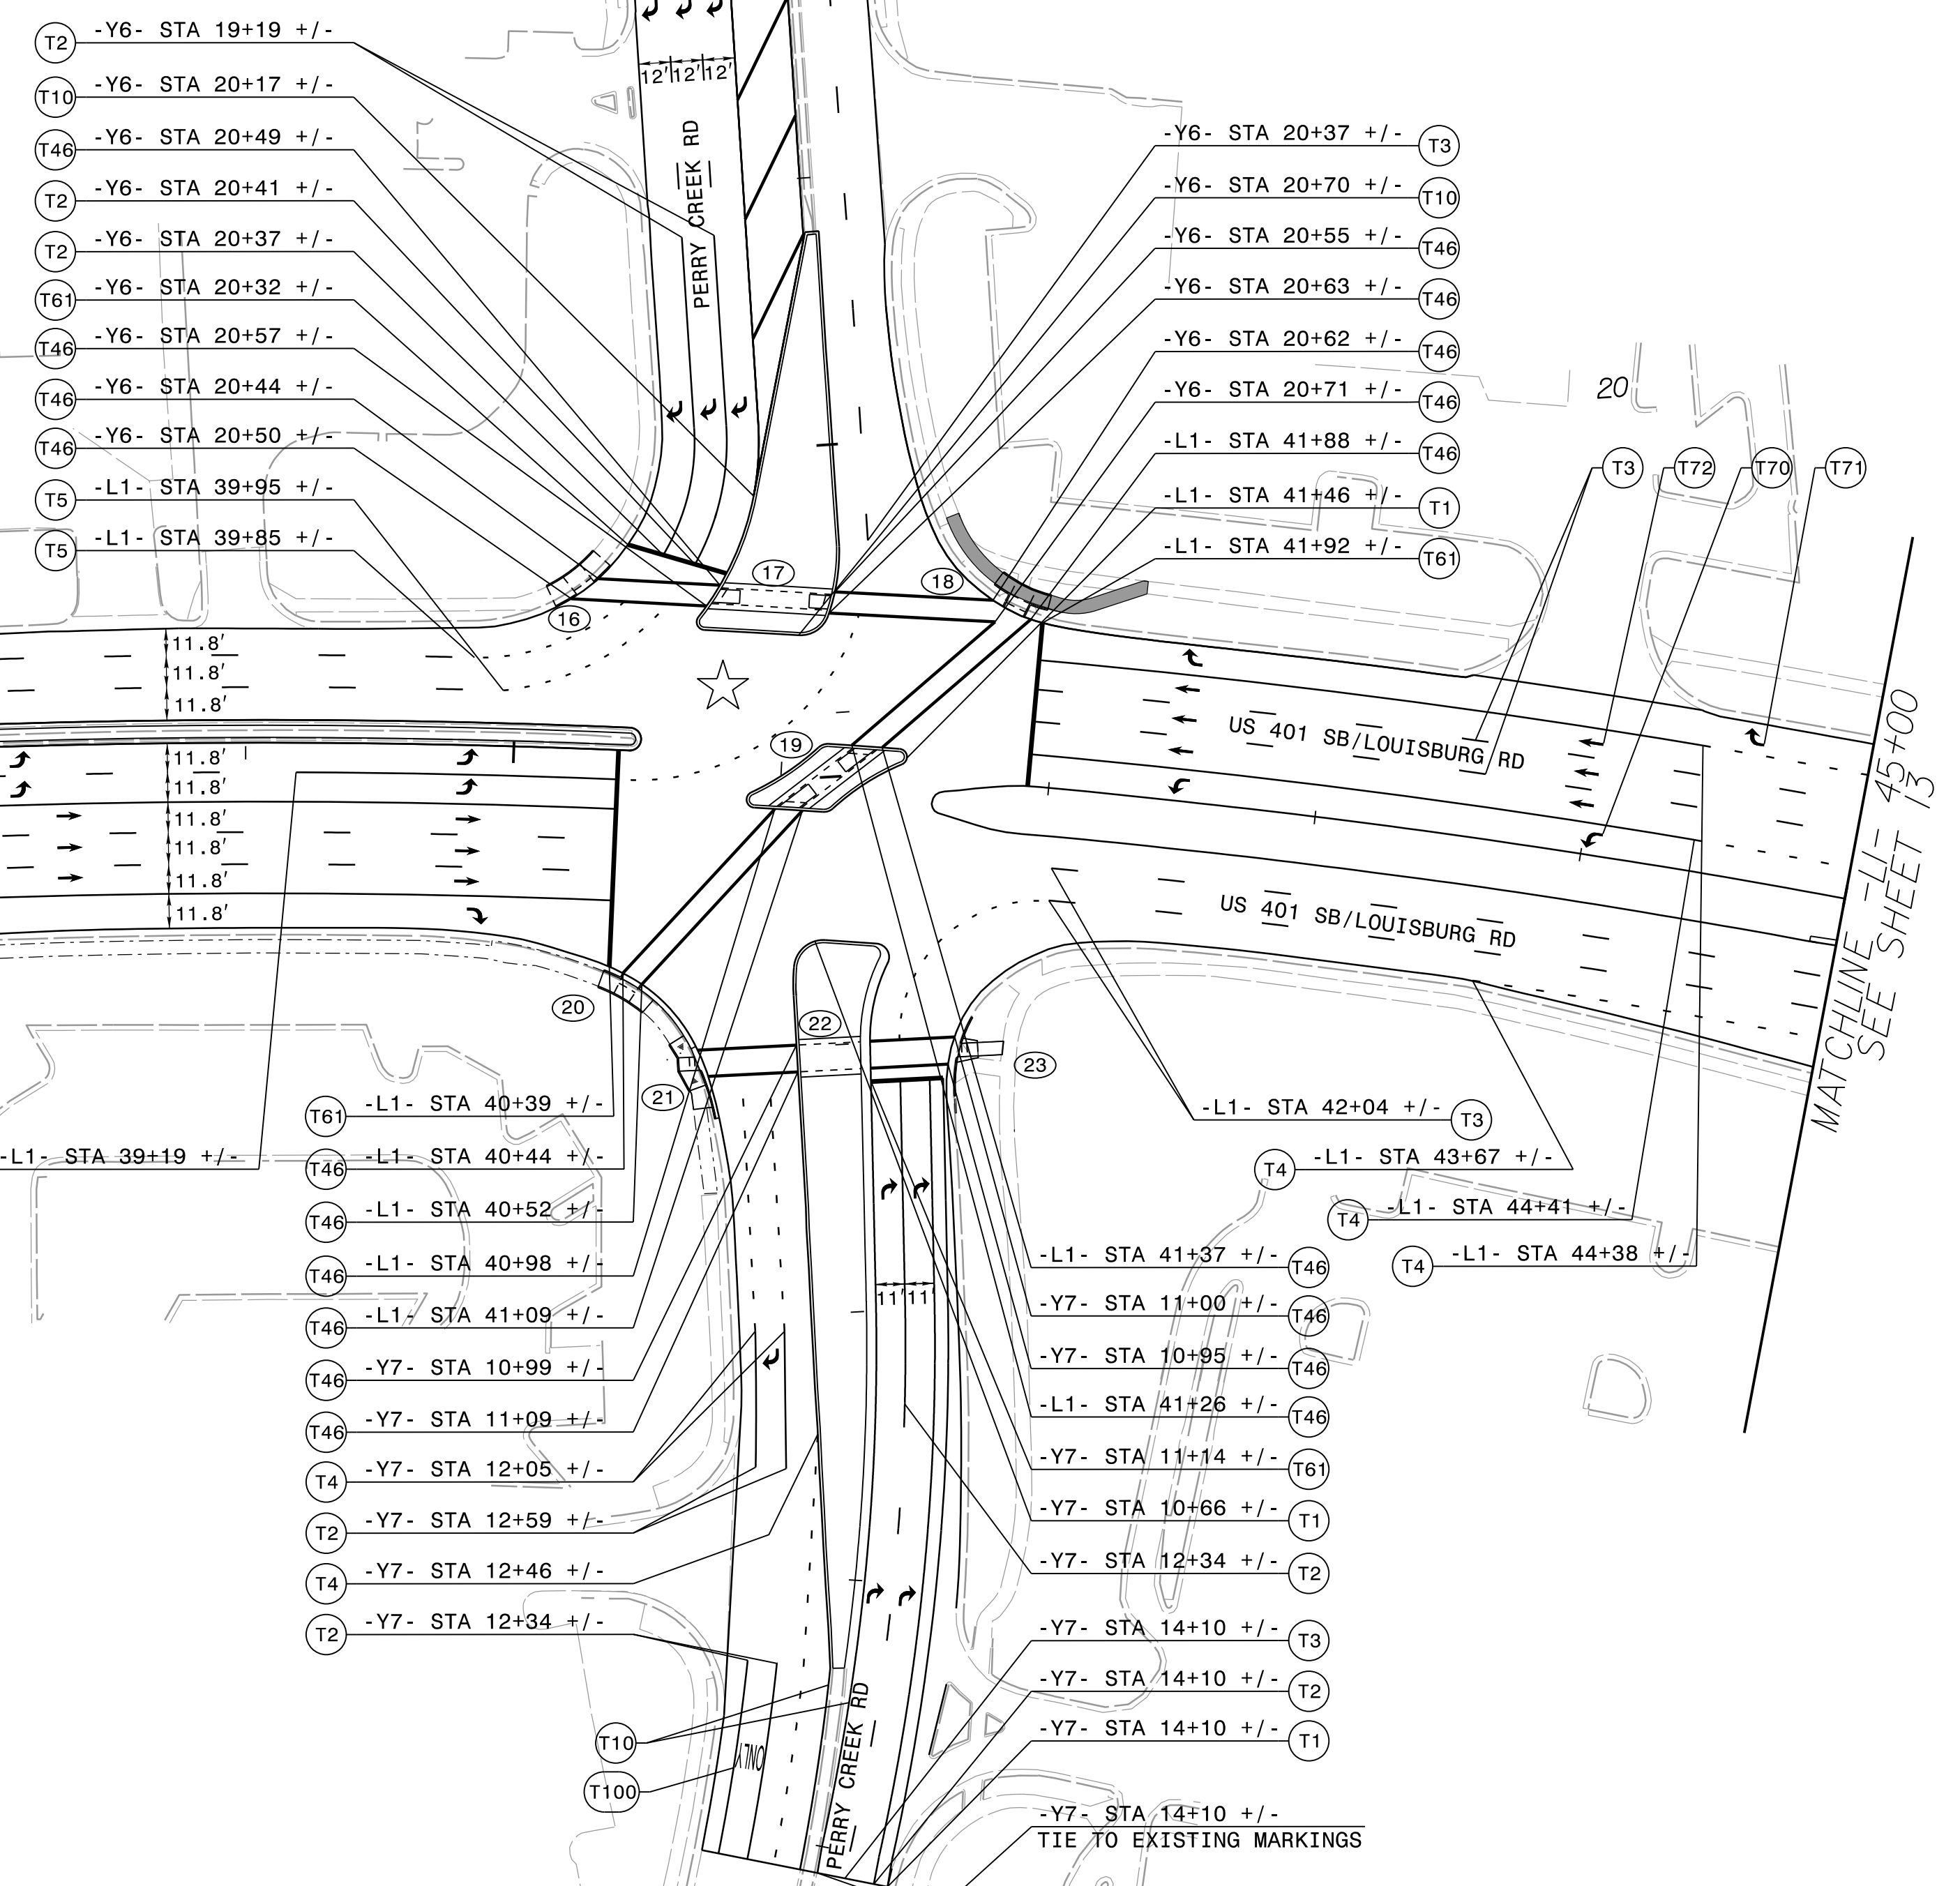

PAVEMENT MARKING DETAIL



1/11/2023 p:\1\geocom-mc-pw-bentley.com\MECOM_DS21\NA_2020\Documents\60609754-U-5748 Ligon MII\900-CAD 05\90-CAD\70-NCDDT_TIP\Traffic\PMMP\U5748_pmp_psh12.dgn