


**NOTE:**  
 PLACE TEMPORARY ROCK SEDIMENT DAMS TYPE - B  
 AND TEMPORARY ROCK SILT CHECKS TYPE - A AT  
 DRAINAGE OUTLETS.

CLEARING AND GRUBBING  
 EROSION CONTROL FOR  
 CONSTRUCTION SHEET 16

**NOTE:**  
 UTILIZE FABRIC INSERT INLET PROTECTION DEVICES IN LIEU  
 OF ROCK INLET SEDIMENT TRAPS TYPE C IN AREAS WHERE  
 WATER MAY POND ON ROAD OPEN TO LIVE TRAFFIC.

MARY MURRAY  
 DB 12303 PG 95  
 MB 2003 PG 1404

**EQUALITY**  
 BACK = POT -L- Sta.73+73.50  
 AHEAD = POT -L- Sta.10+00.00

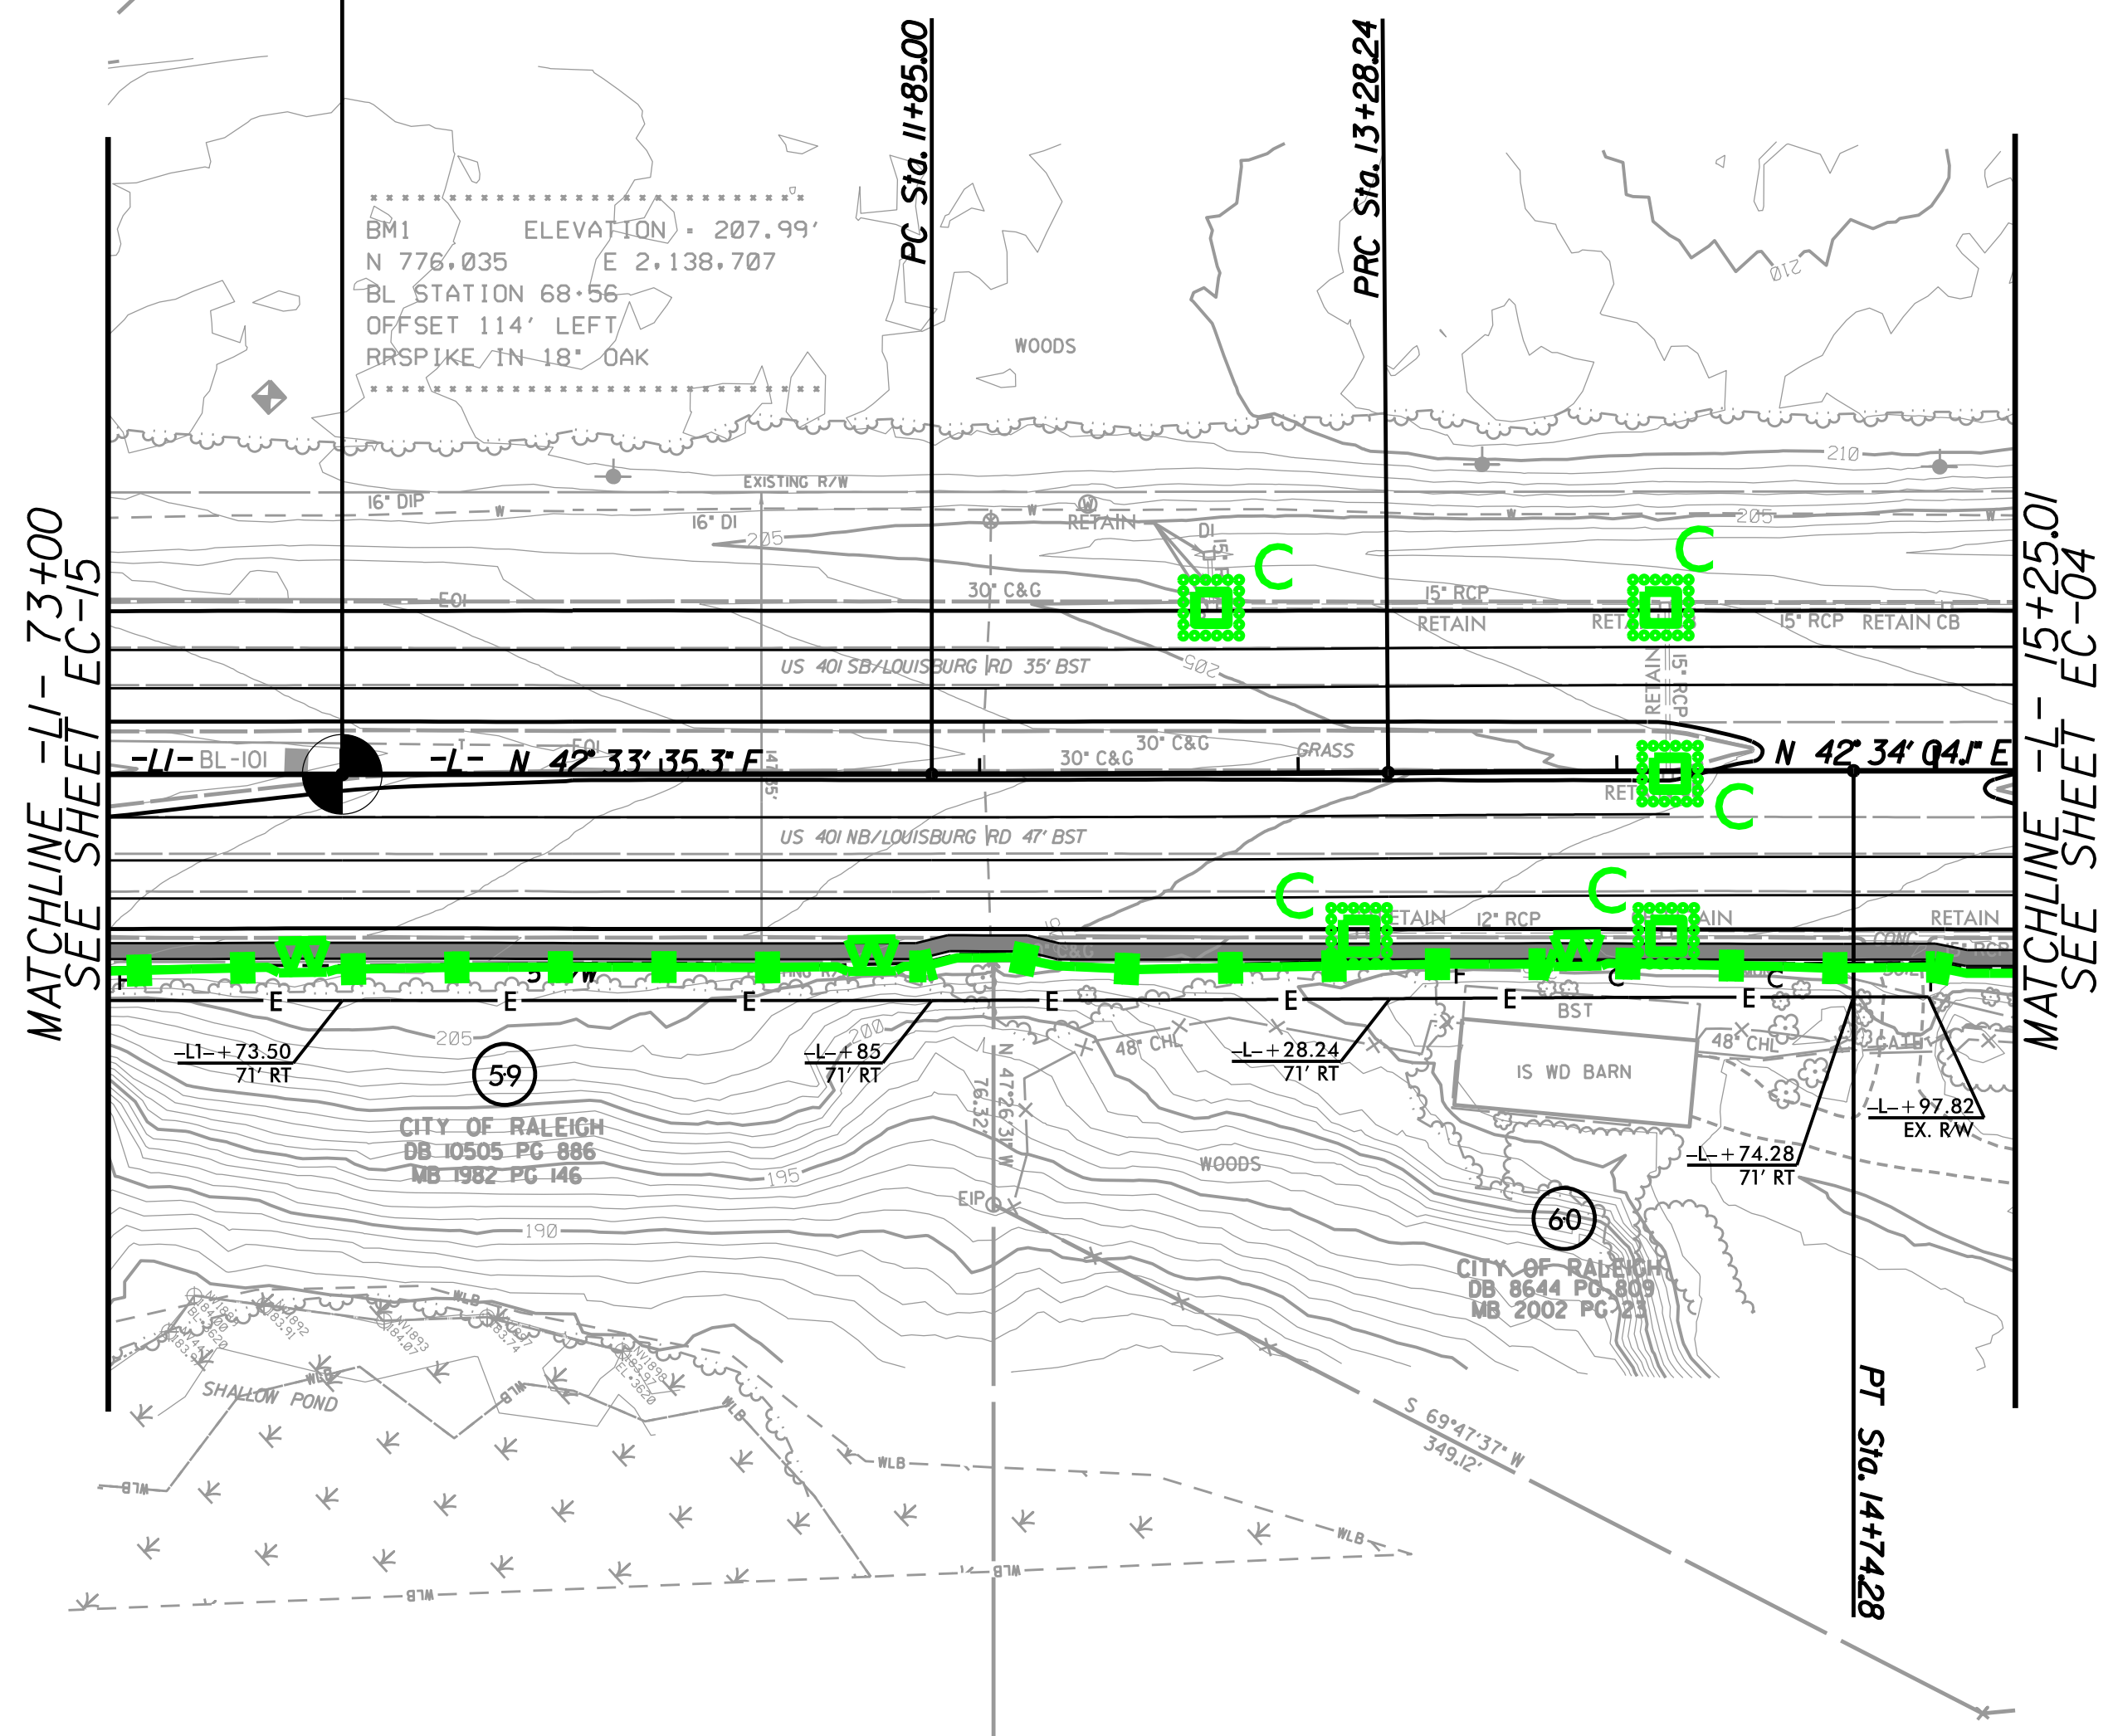

MATCHLINE -L- 73+00  
SEE SHEET EC-15

MATCHLINE -L- 15+25.01  
SEE SHEET EC-04

-L-

PI Sta 12+56.62	PI Sta 14+01.26
$\Delta = 0^\circ 24' 37.3\"$ (LT)	$\Delta = 0^\circ 25' 06.1\"$ (RT)
D = 0' 17' 11.3"	D = 0' 17' 11.3"
L = 143.24'	L = 146.04'
T = 71.62'	T = 73.02'
R = 20,000.00'	R = 20,000.00'
e = EXIST.	e = EXIST.

5/14/99  
 9:53:40 AM  
 \\50609754-11-15-248 Ligon Mill\900-CAD\_GIS\910-CAD\_GIS\910-CAD\_708-NCDOT\_TIP\Environmental\Design\U5748\_EC\_psk16\_C0.dgn