







6/23/16



PROJ. REFERENCE NO.  
U-5748

SHEET NO.  
X-62

150 140 130 120 110 100 90 80 70 60 50 40 30 20 10 0 10 20 30 40 50 60 70 80 90 100 110 120 130 140 150

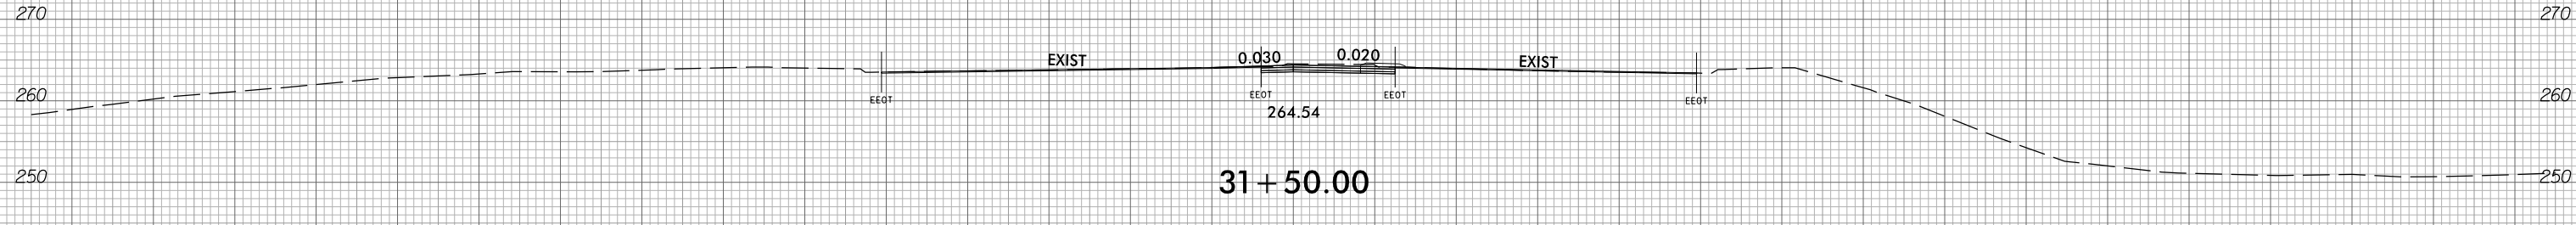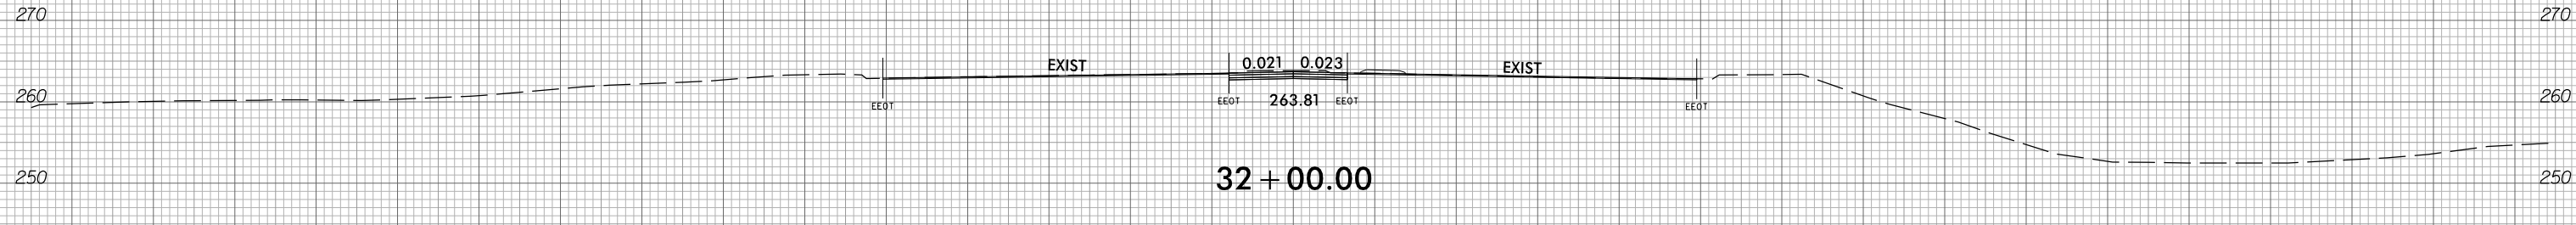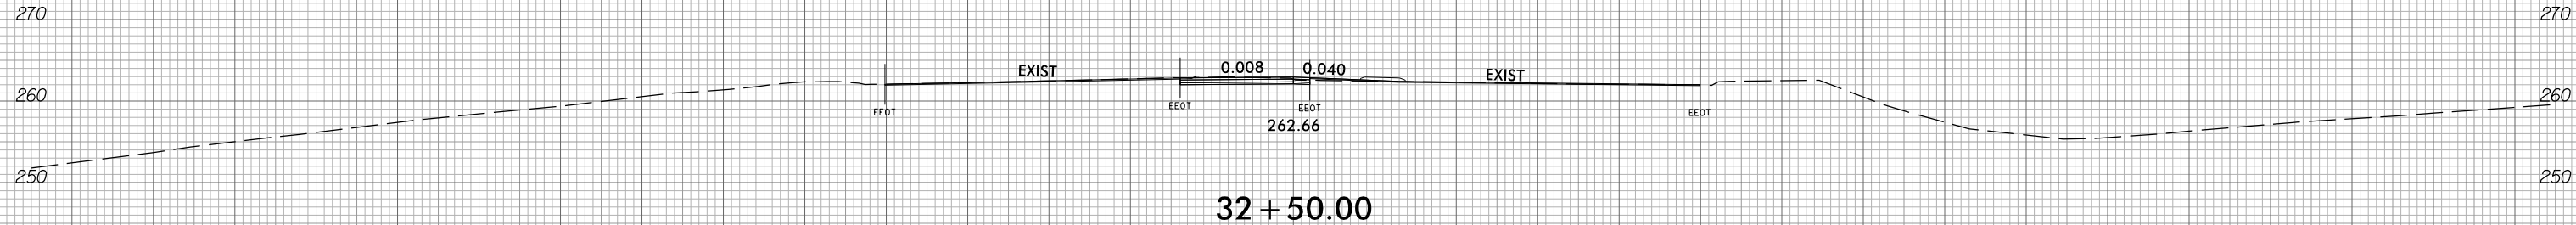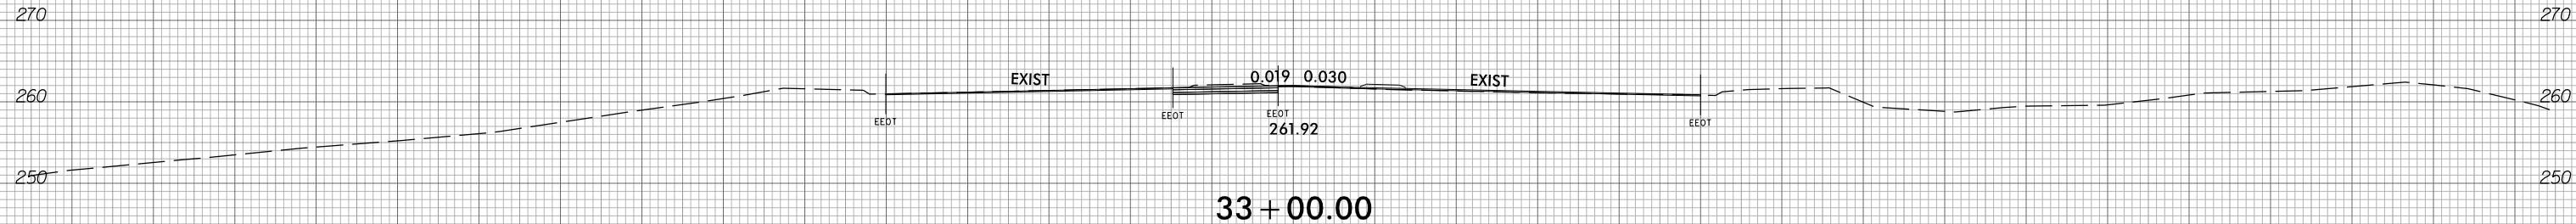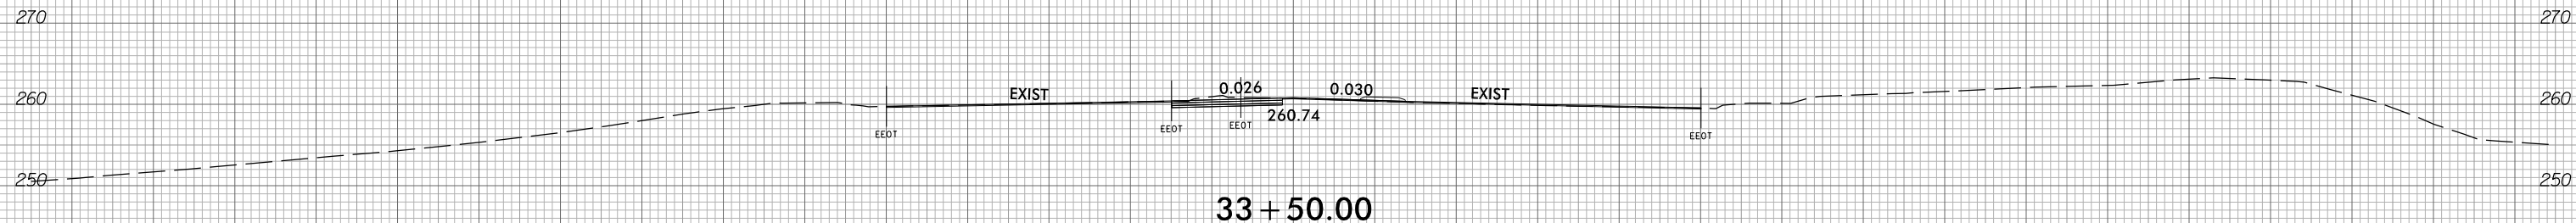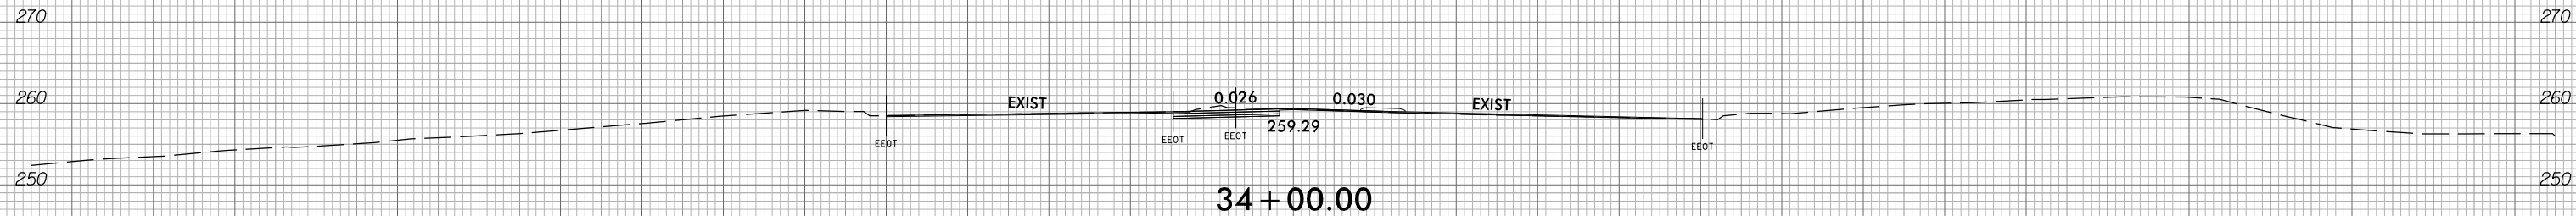

150 140 130 120 110 100 90 80 70 60 50 40 30 20 10 0 10 20 30 40 50 60 70 80 90 100 110 120 130 140 150

2/2/2023  
05748\_rdy\_xpl.l1  
patric.mplerson

