



6/23/16



PROJ. REFERENCE NO.
U-5748

SHEET NO.
X-63

150 140 130 120 110 100 90 80 70 60 50 40 30 20 10 0 10 20 30 40 50 60 70 80 90 100 110 120 130 140 150

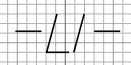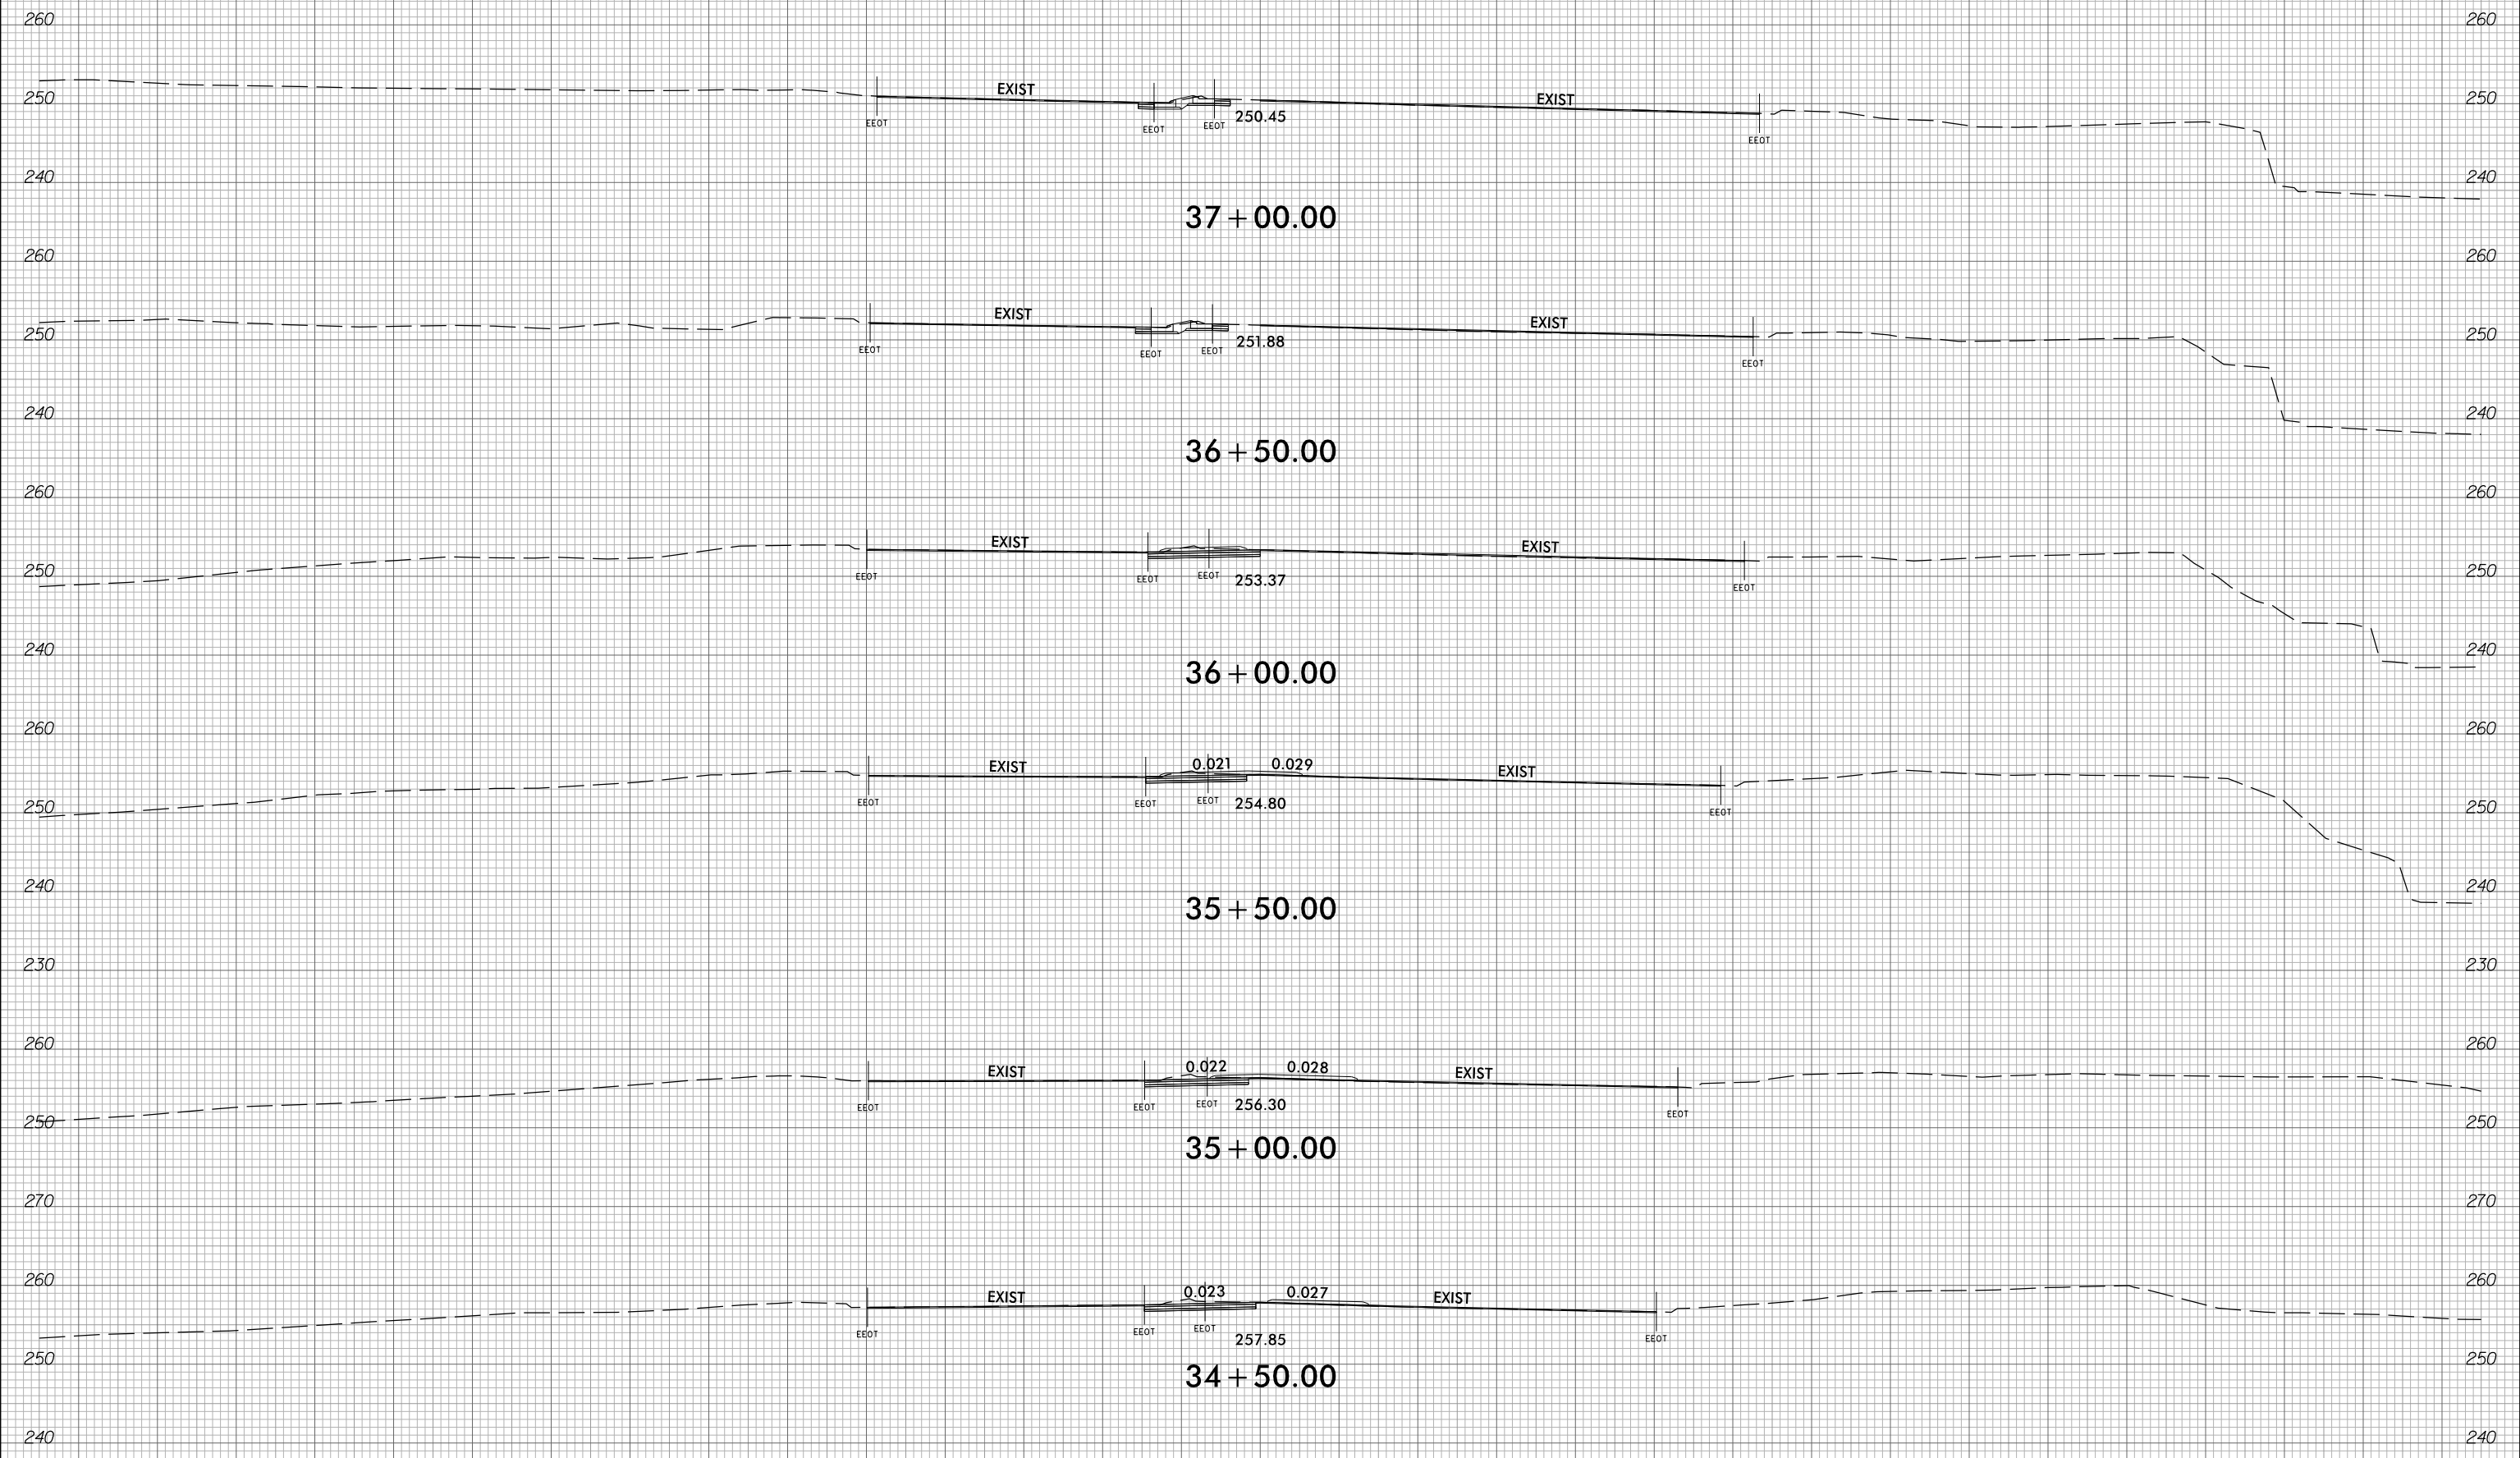

2/2/2023
05748_rdy_xpl.l1
patrick.mclerson