



6/23/16

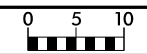

|                     |           |
|---------------------|-----------|
| PROJ. REFERENCE NO. | SHEET NO. |
| U-5748              | X-80      |

150 140 130 120 110 100 90 80 70 60 50 40 30 20 10 0 10 20 30 40 50 60 70 80 90 100 110 120 130 140 150

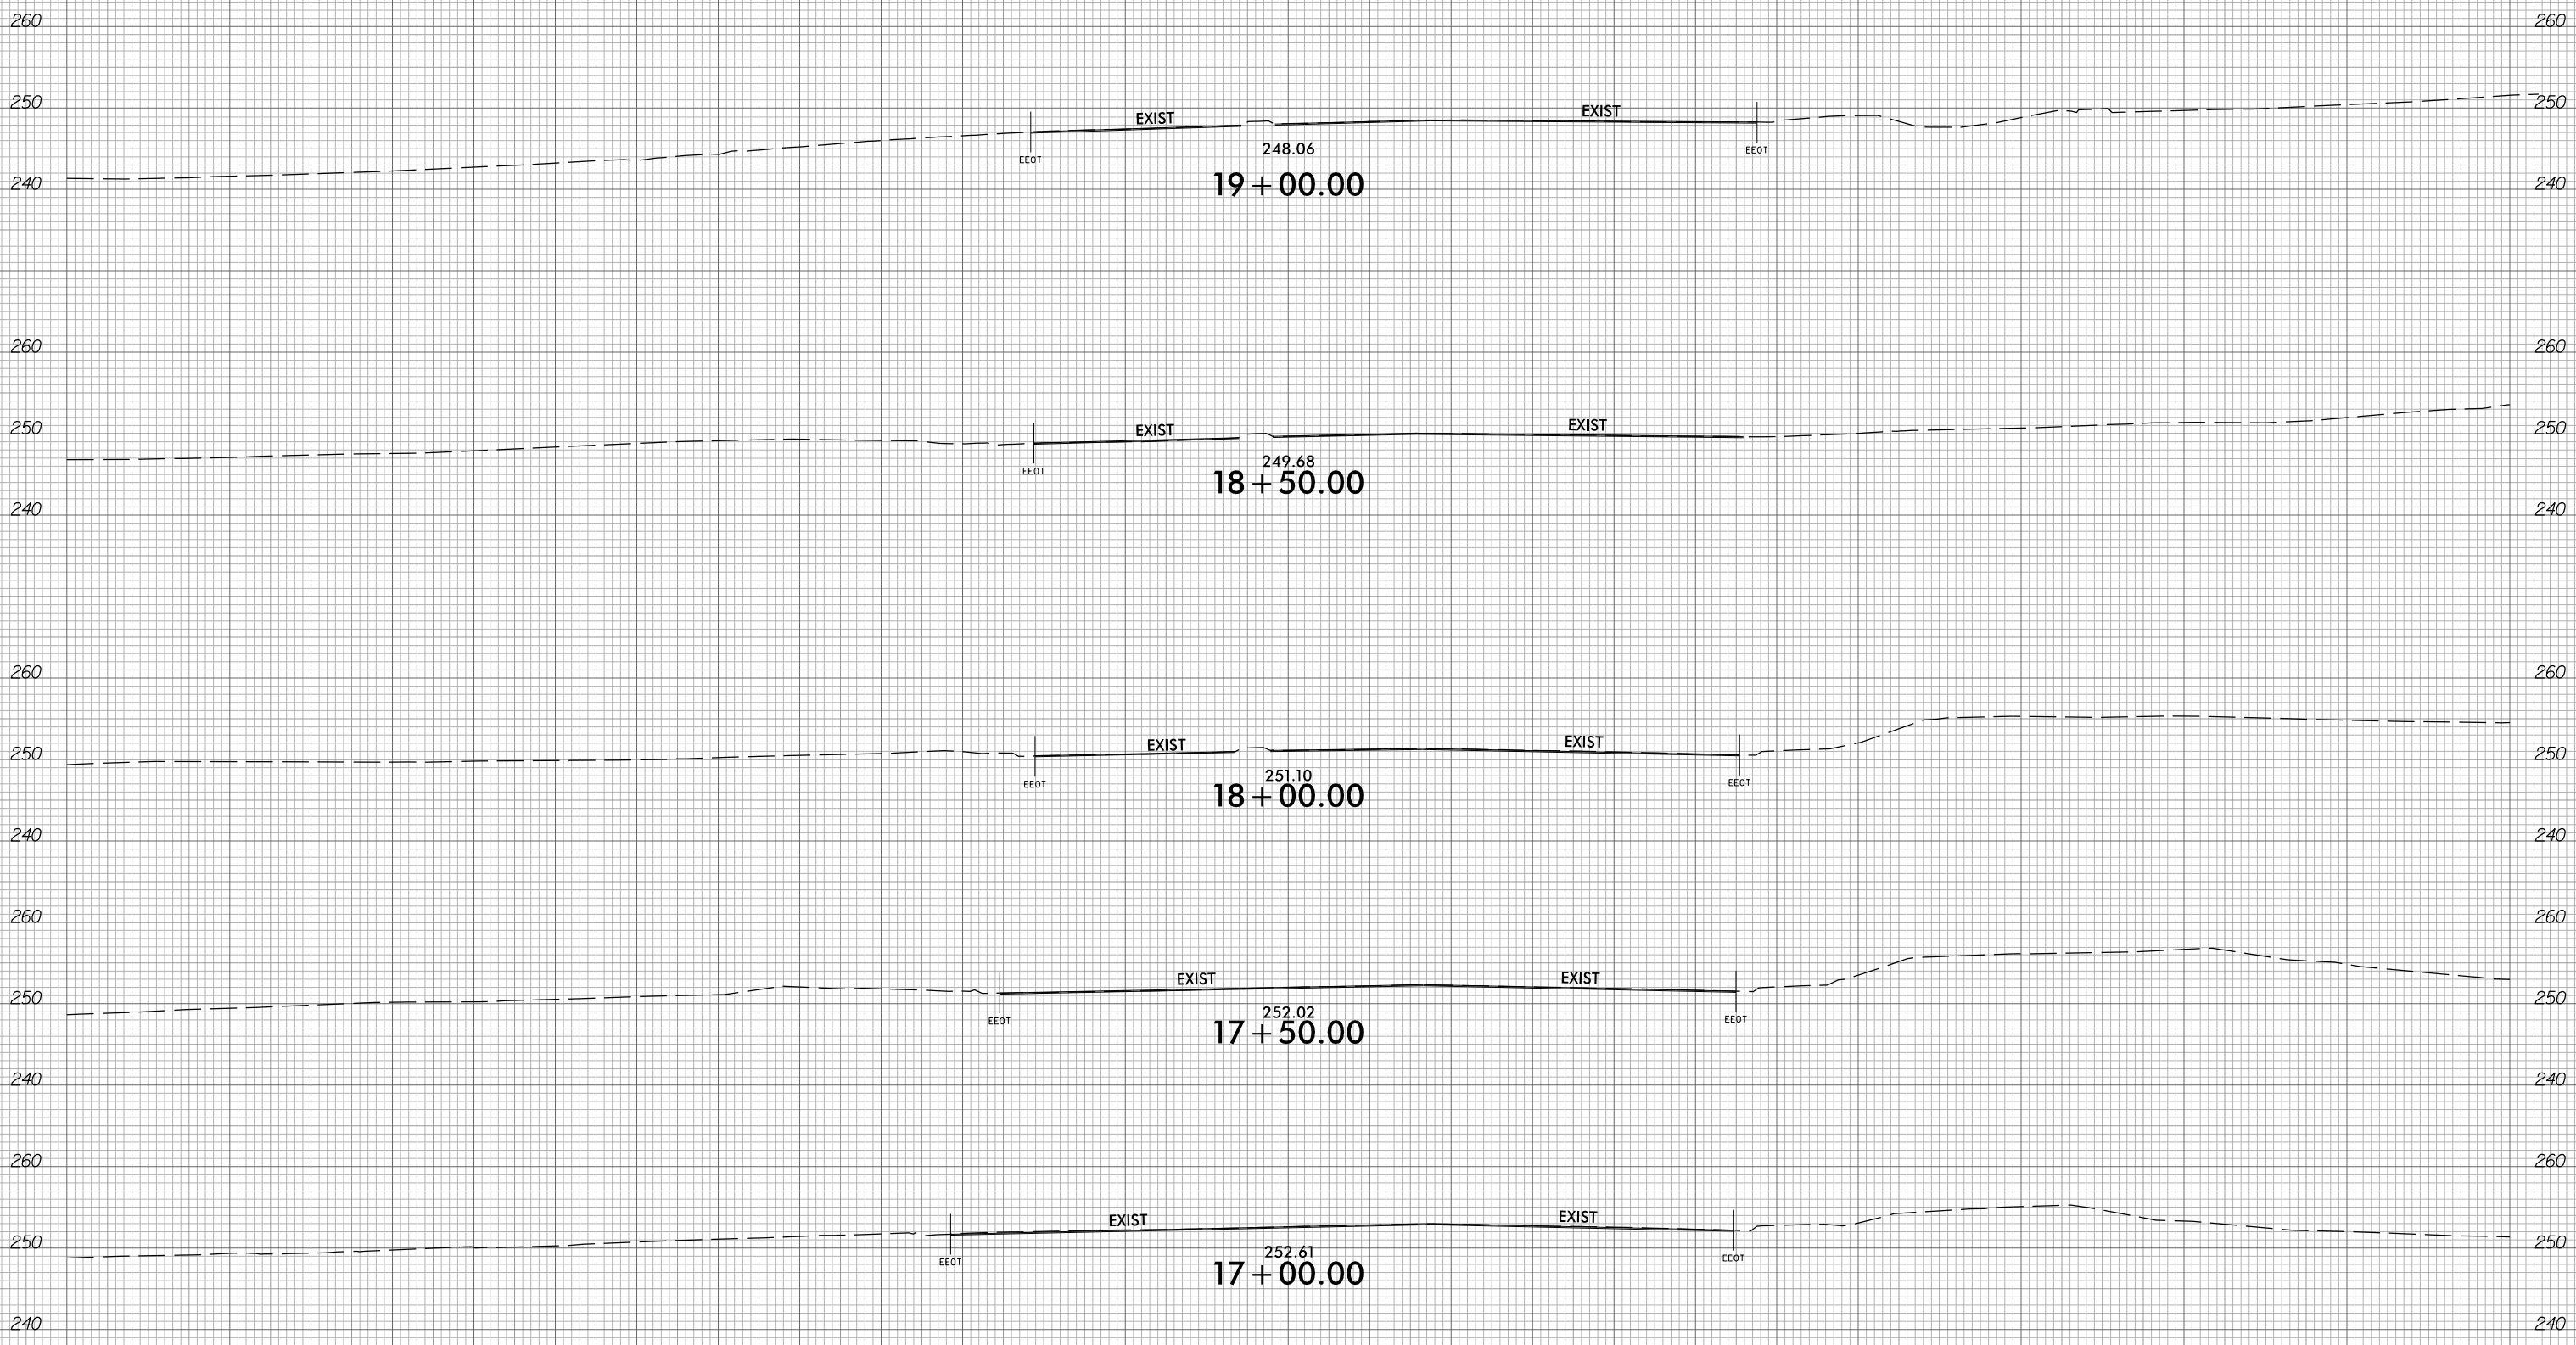

-Y6-

150 140 130 120 110 100 90 80 70 60 50 40 30 20 10 0 10 20 30 40 50 60 70 80 90 100 110 120 130 140 150

2/2/2023  
 p:\a\com-na-pw\ben.tj\j.com4\ECOM\_DS21\_NA\_2020\Documents\60509754-U-5748 Ligon Mill\900-CAD GIS\910-CAD\70-NCDDT\_TIP\Roadway\CorridorModeling\U5748\_rdy\_xpl\_Y6.dgn  
 patrick.mclinterson