






6/23/16



PROJ. REFERENCE NO.  
U-5748

SHEET NO.  
X-82

150 140 130 120 110 100 90 80 70 60 50 40 30 20 10 0 10 20 30 40 50 60 70 80 90 100 110 120 130 140 150

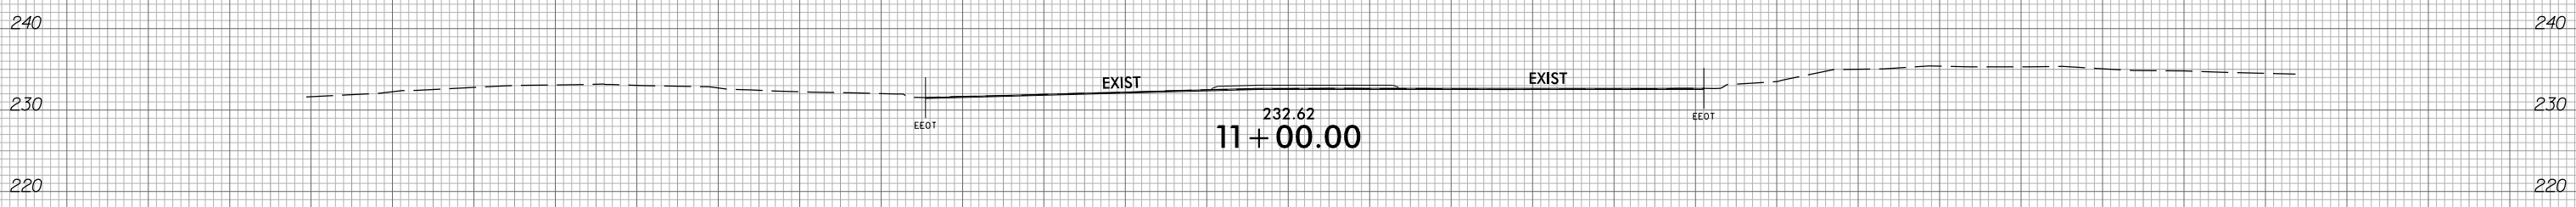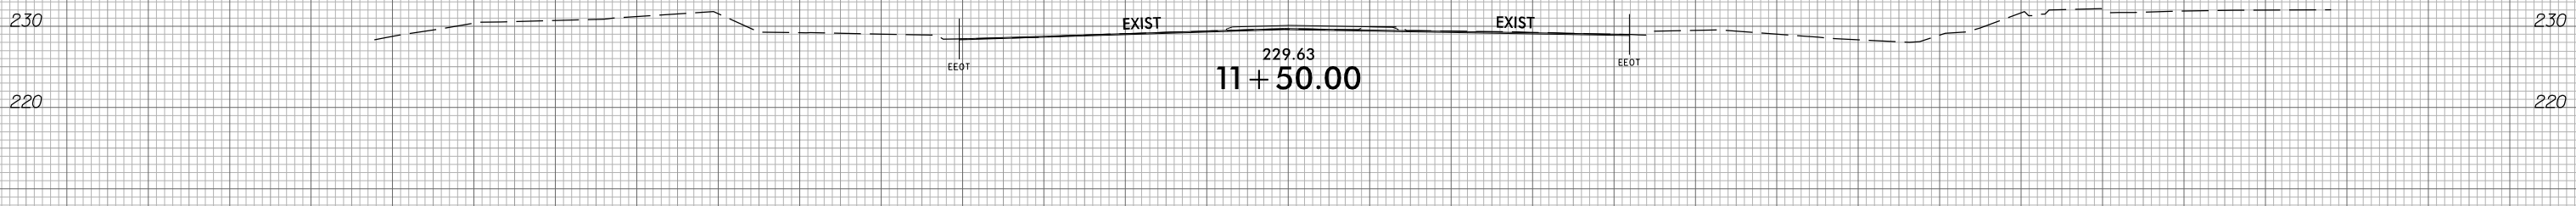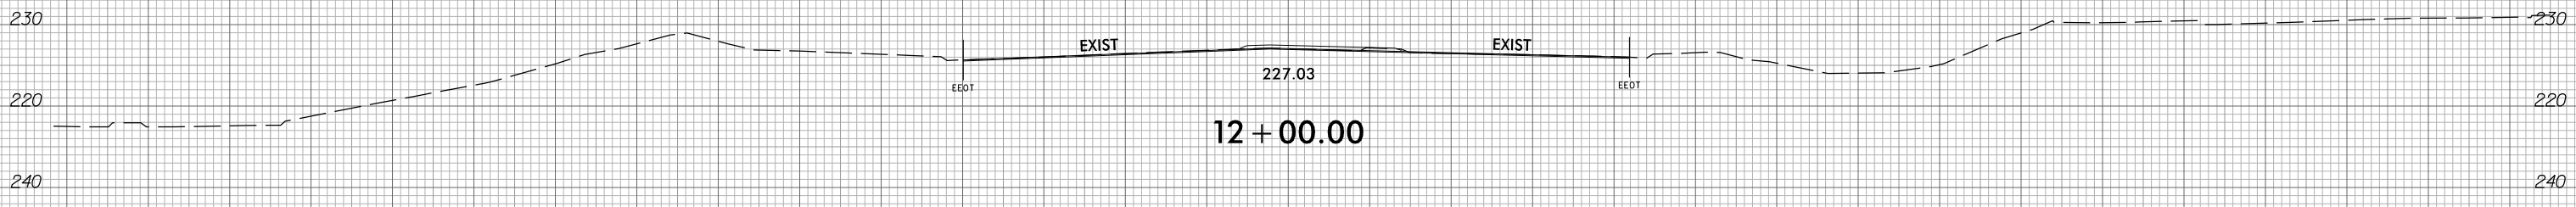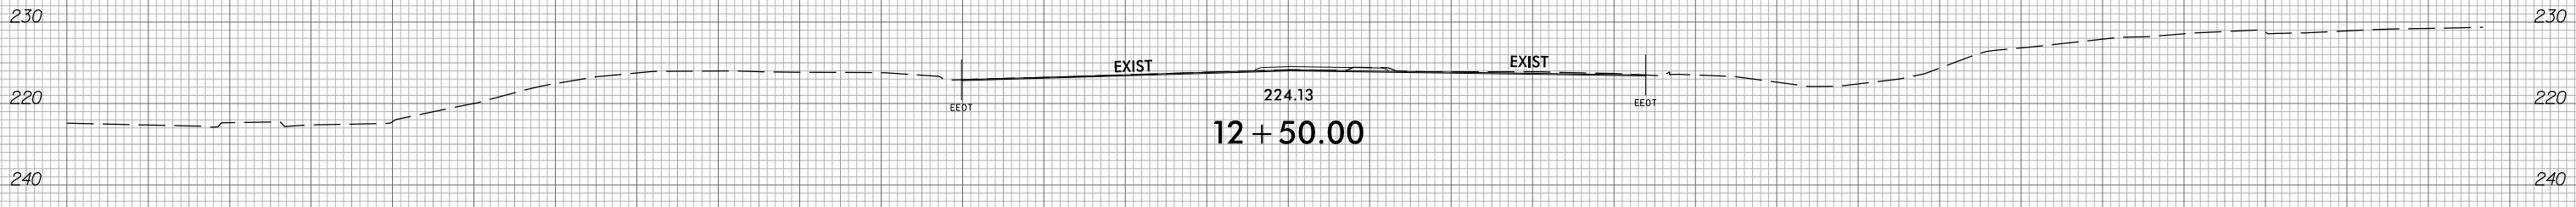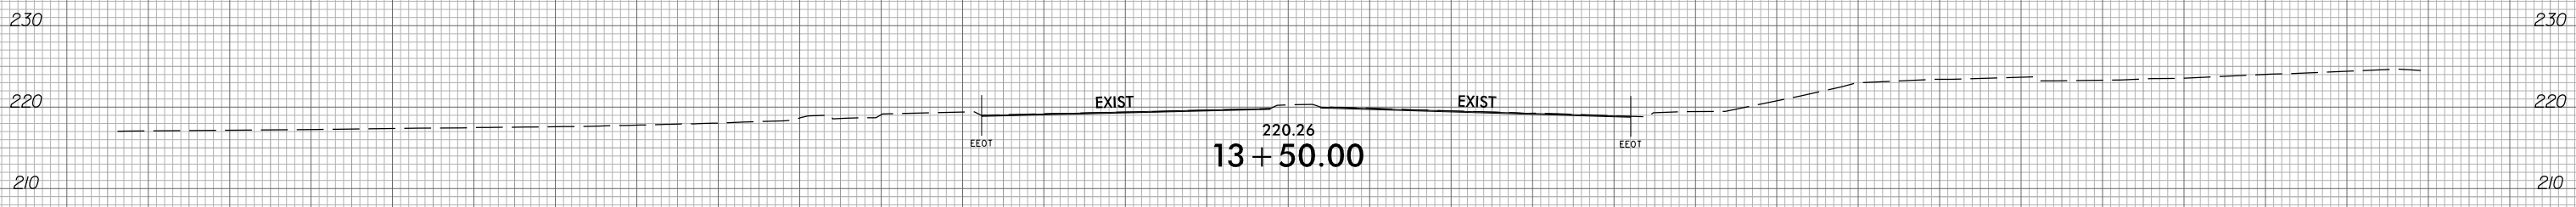

-Y7-

150 140 130 120 110 100 90 80 70 60 50 40 30 20 10 0 10 20 30 40 50 60 70 80 90 100 110 120 130 140 150

2/2/2023 p:\aecom\ra-pw\ben\l\j.com\AECOM\_DS21\_NA\_2020\Documents\60609754-U-5748 Ligon Mill\900-CAD GIS\910-CAD\70-NCDDT\_TIP\_Roadway\CorridorModeling\U5748\_rdy\_xpl\_Y7.dgn