
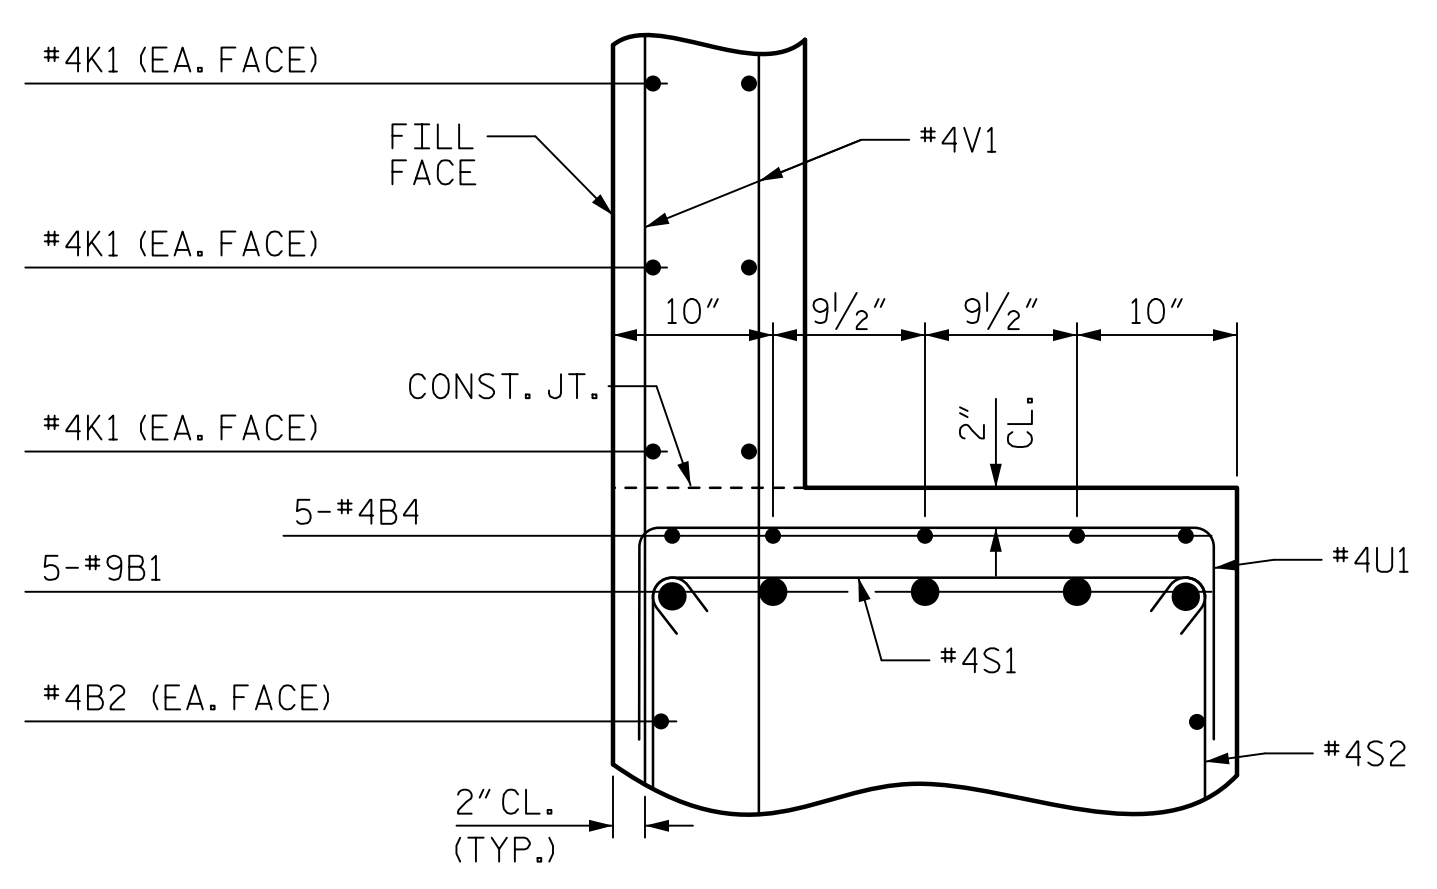
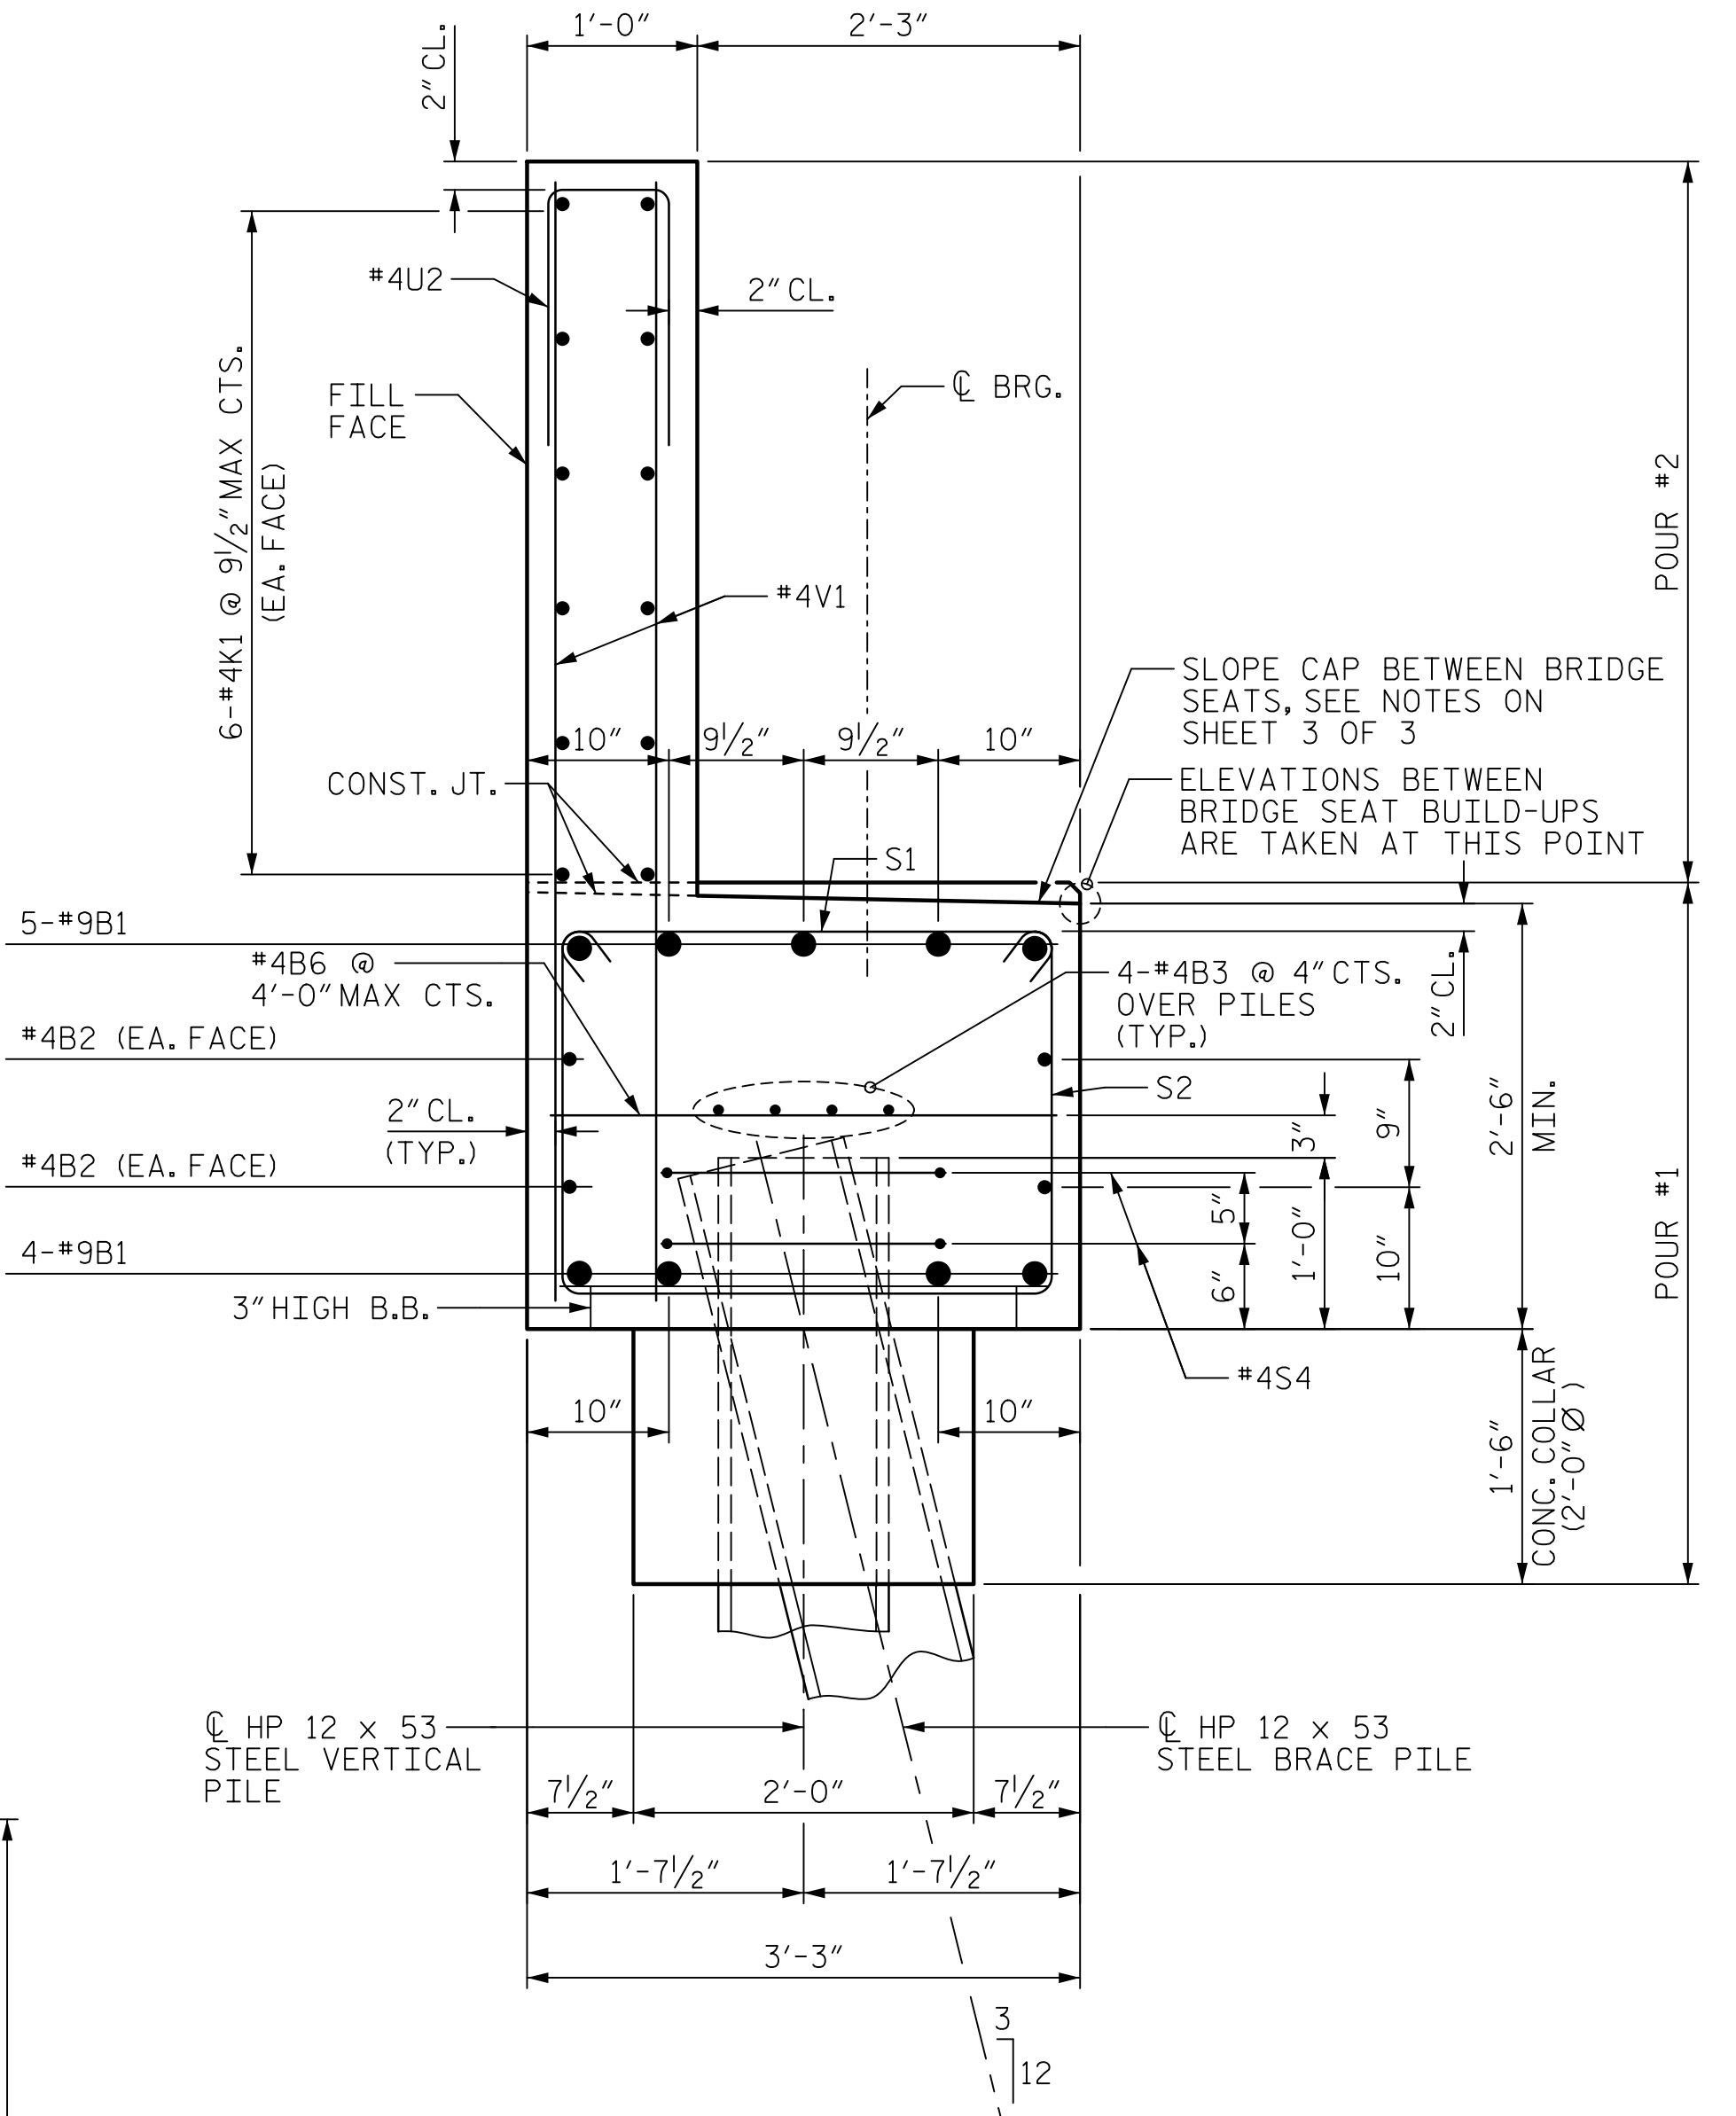
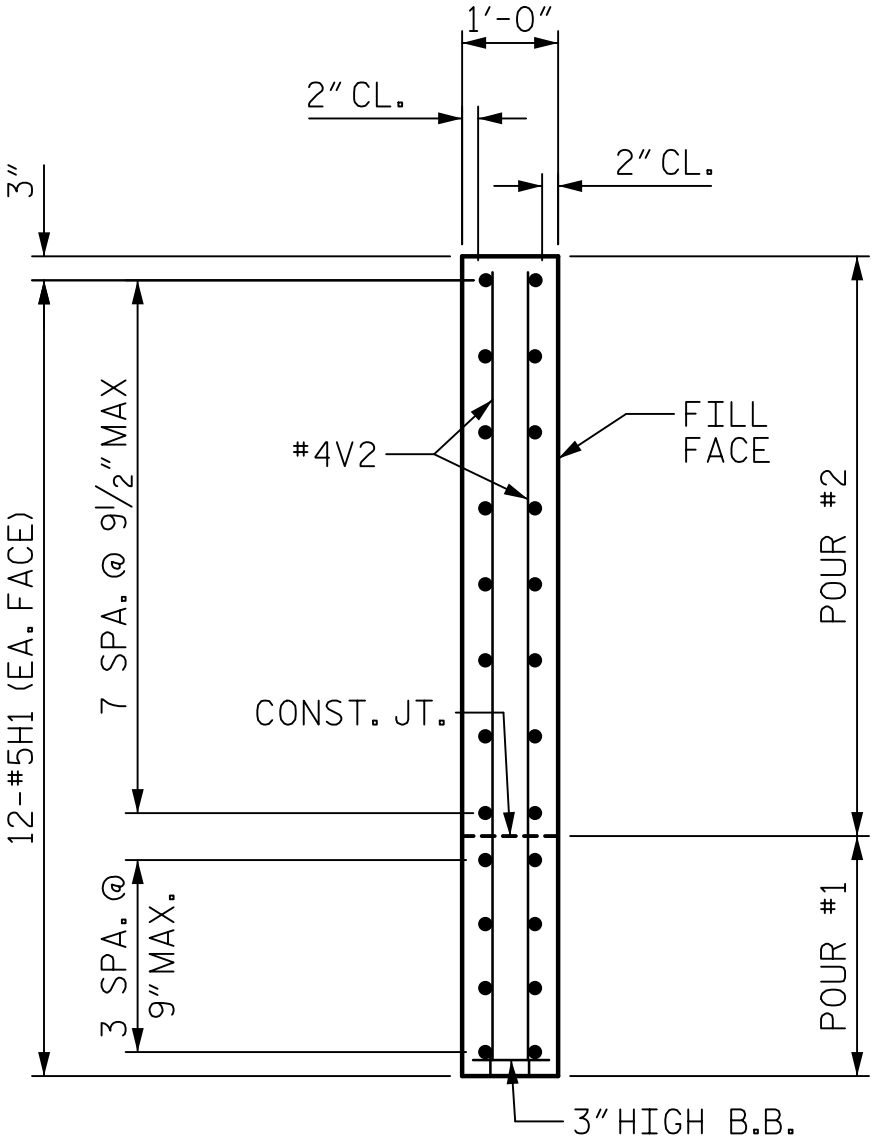
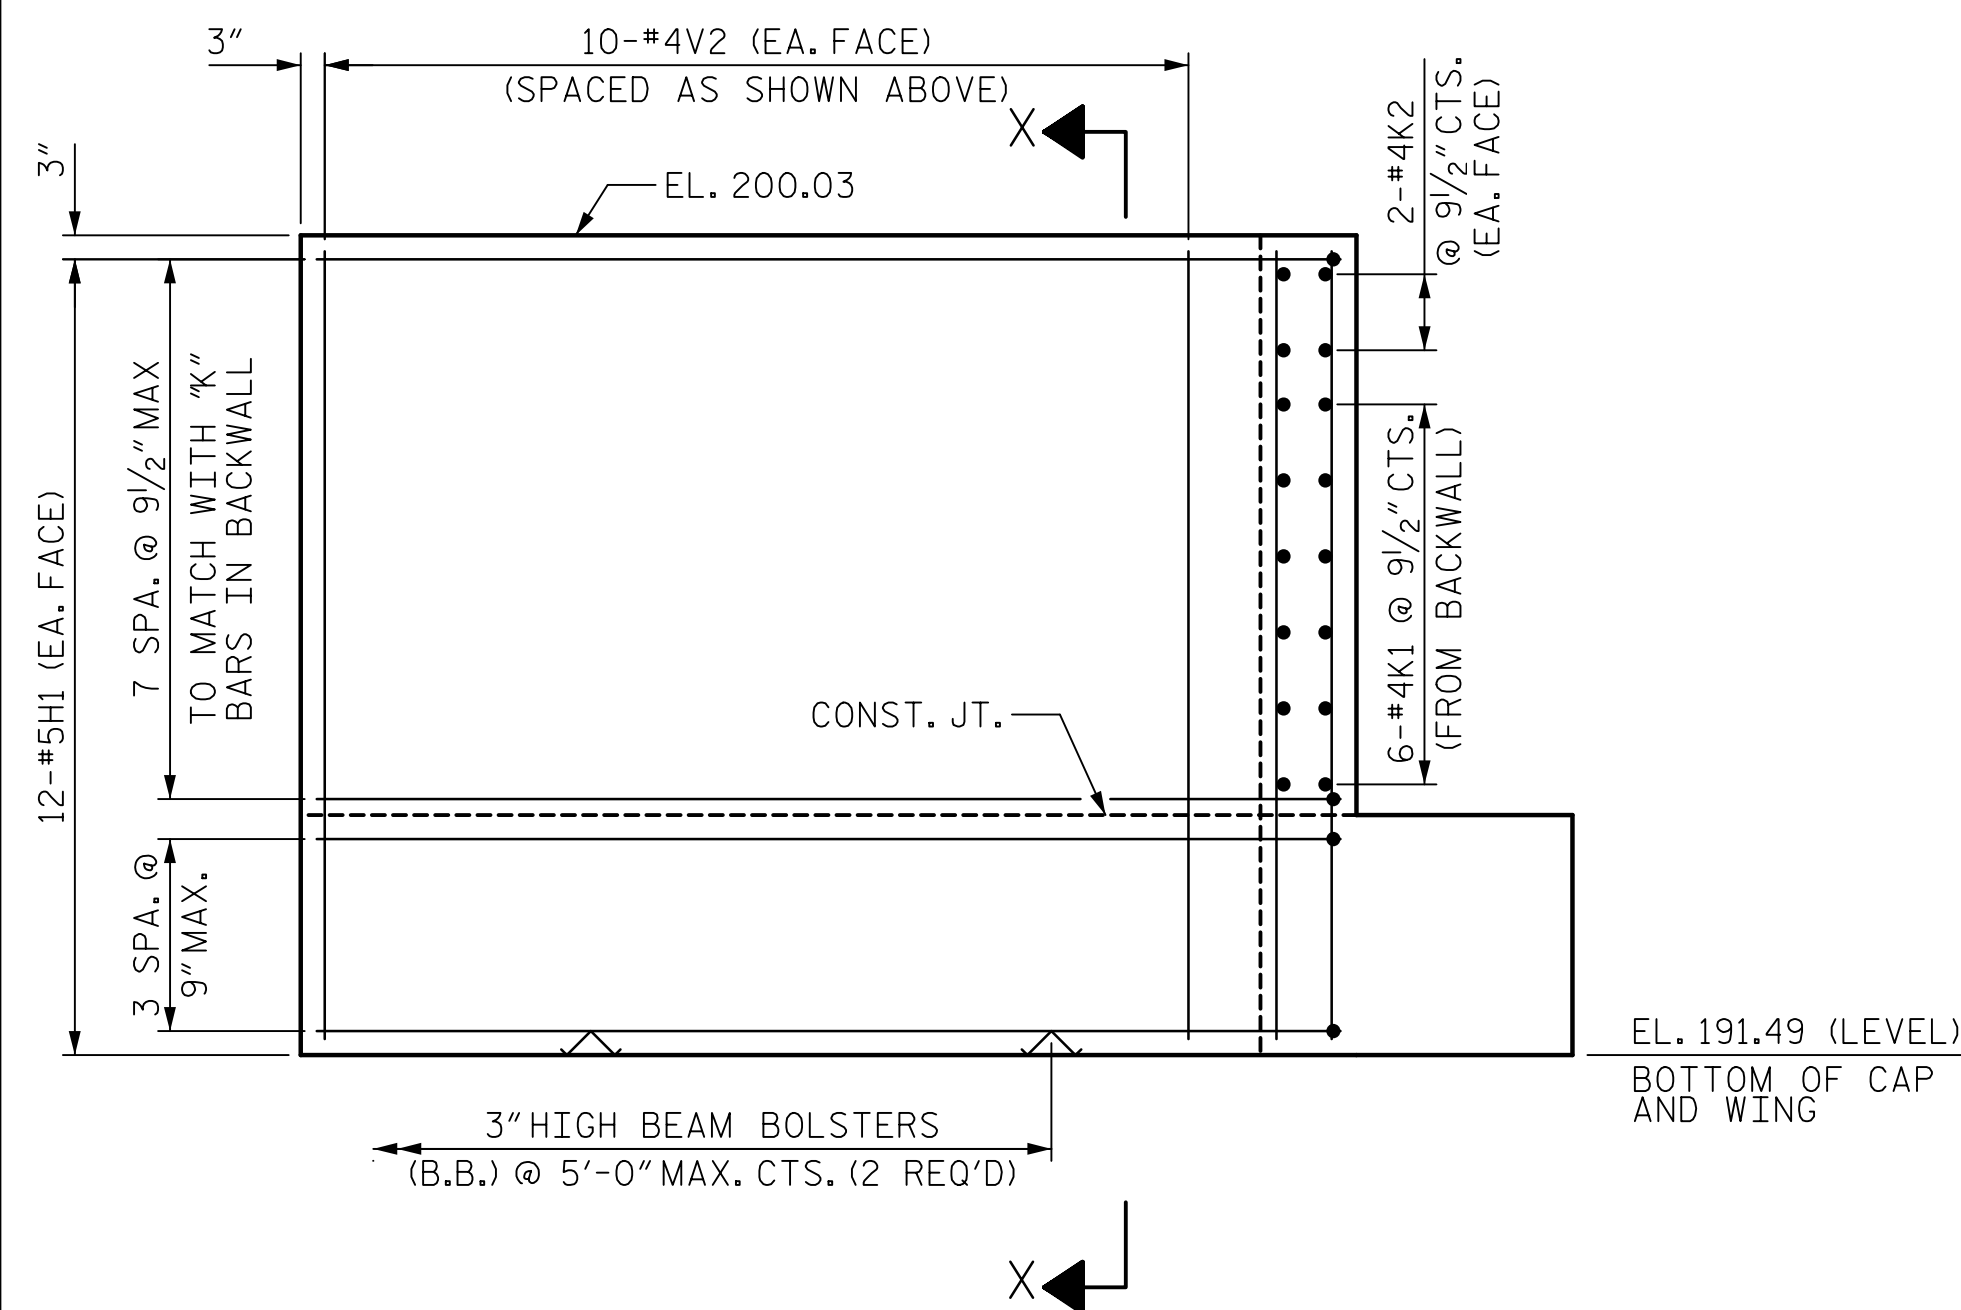



DATE: 2/9/2023  
TIME: 12:40:26 PM

USER: c:\pwworking\john.c.morrison\my documents\60609754-U-5748 Ugon MIT900-CAD GIS910-CADY0\_MCDOT-TIFStructures04 Drawings\40\_L075-U-5748\_S1M\_L\_EBI\_2\_S1-ST\_91021

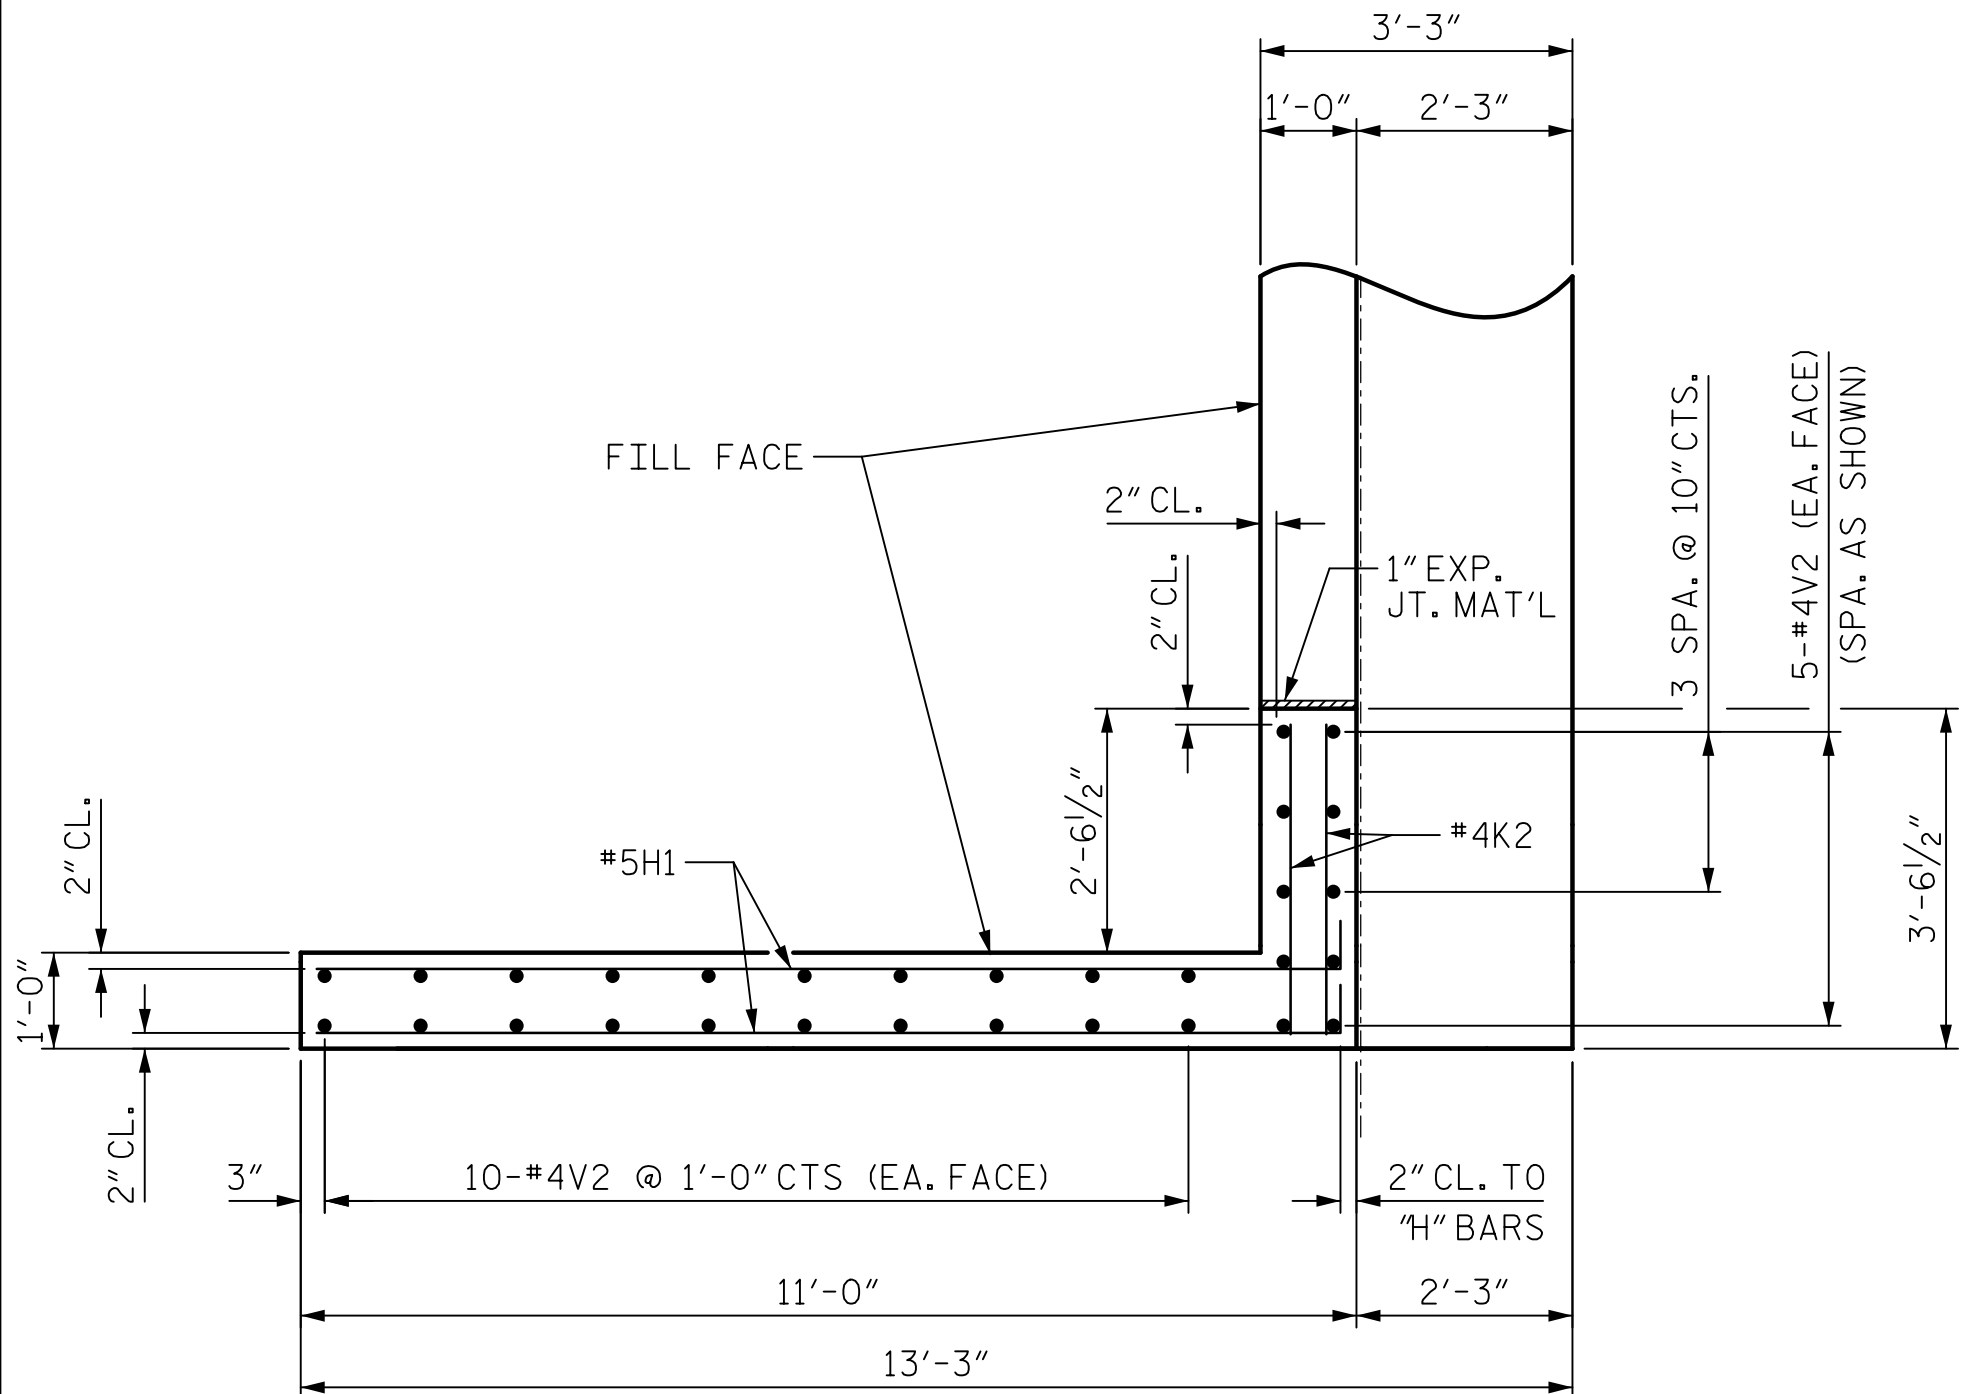

PROJECT NO. U-5748  
WAKE COUNTY  
 STATION: 24+88.00 -L-

SHEET 2 OF 3

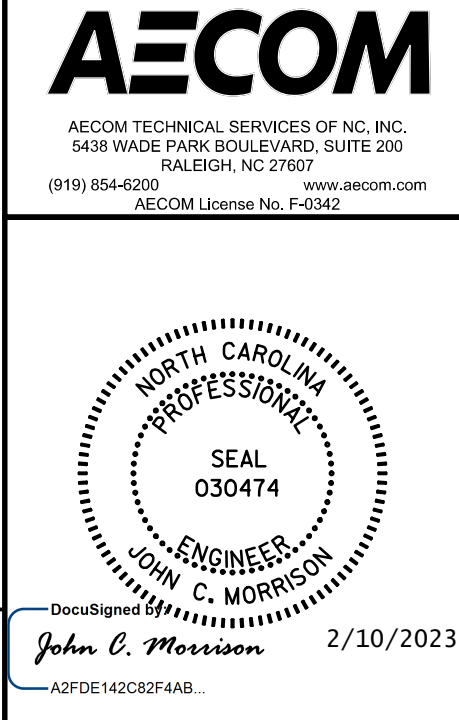

STATE OF NORTH CAROLINA DEPARTMENT OF TRANSPORTATION RALEIGH					
SUBSTRUCTURE END BENT 1 (NORTHBOUND LANES)					
REVISIONS					
NO.	BY:	DATE:	NO.	BY:	DATE:
1			3		
2			4		
					SHEET NO. S1-37 TOTAL SHEETS 119

DRAWN BY : D. KIM      DATE : 12/2022  
 CHECKED BY : J.C. MORRISON      DATE : 12/2022  
 DESIGNED BY : M.L. CATER      DATE : 12/2022  
 DESIGN CHECKED BY : J.C. MORRISON      DATE : 12/2022

DOCUMENT NOT CONSIDERED  
FINAL UNLESS ALL  
SIGNATURES COMPLETED

DocuSigned by:  
John C. Morrison  
2/10/2023  
A3FDE142C82F44B