



DATE: 2/9/2023
TIME: 12:44:48 PM

USER: c:\pwworking\john.morrison\My Documents\60609764-U-5748\Ugon_MIT1900-CAD_GIS\9100-CAD\YTO_MCDOT_TIF\Structures\04_Drawings\401_09_U-5748_SNU_EB2_LSI-45_91021

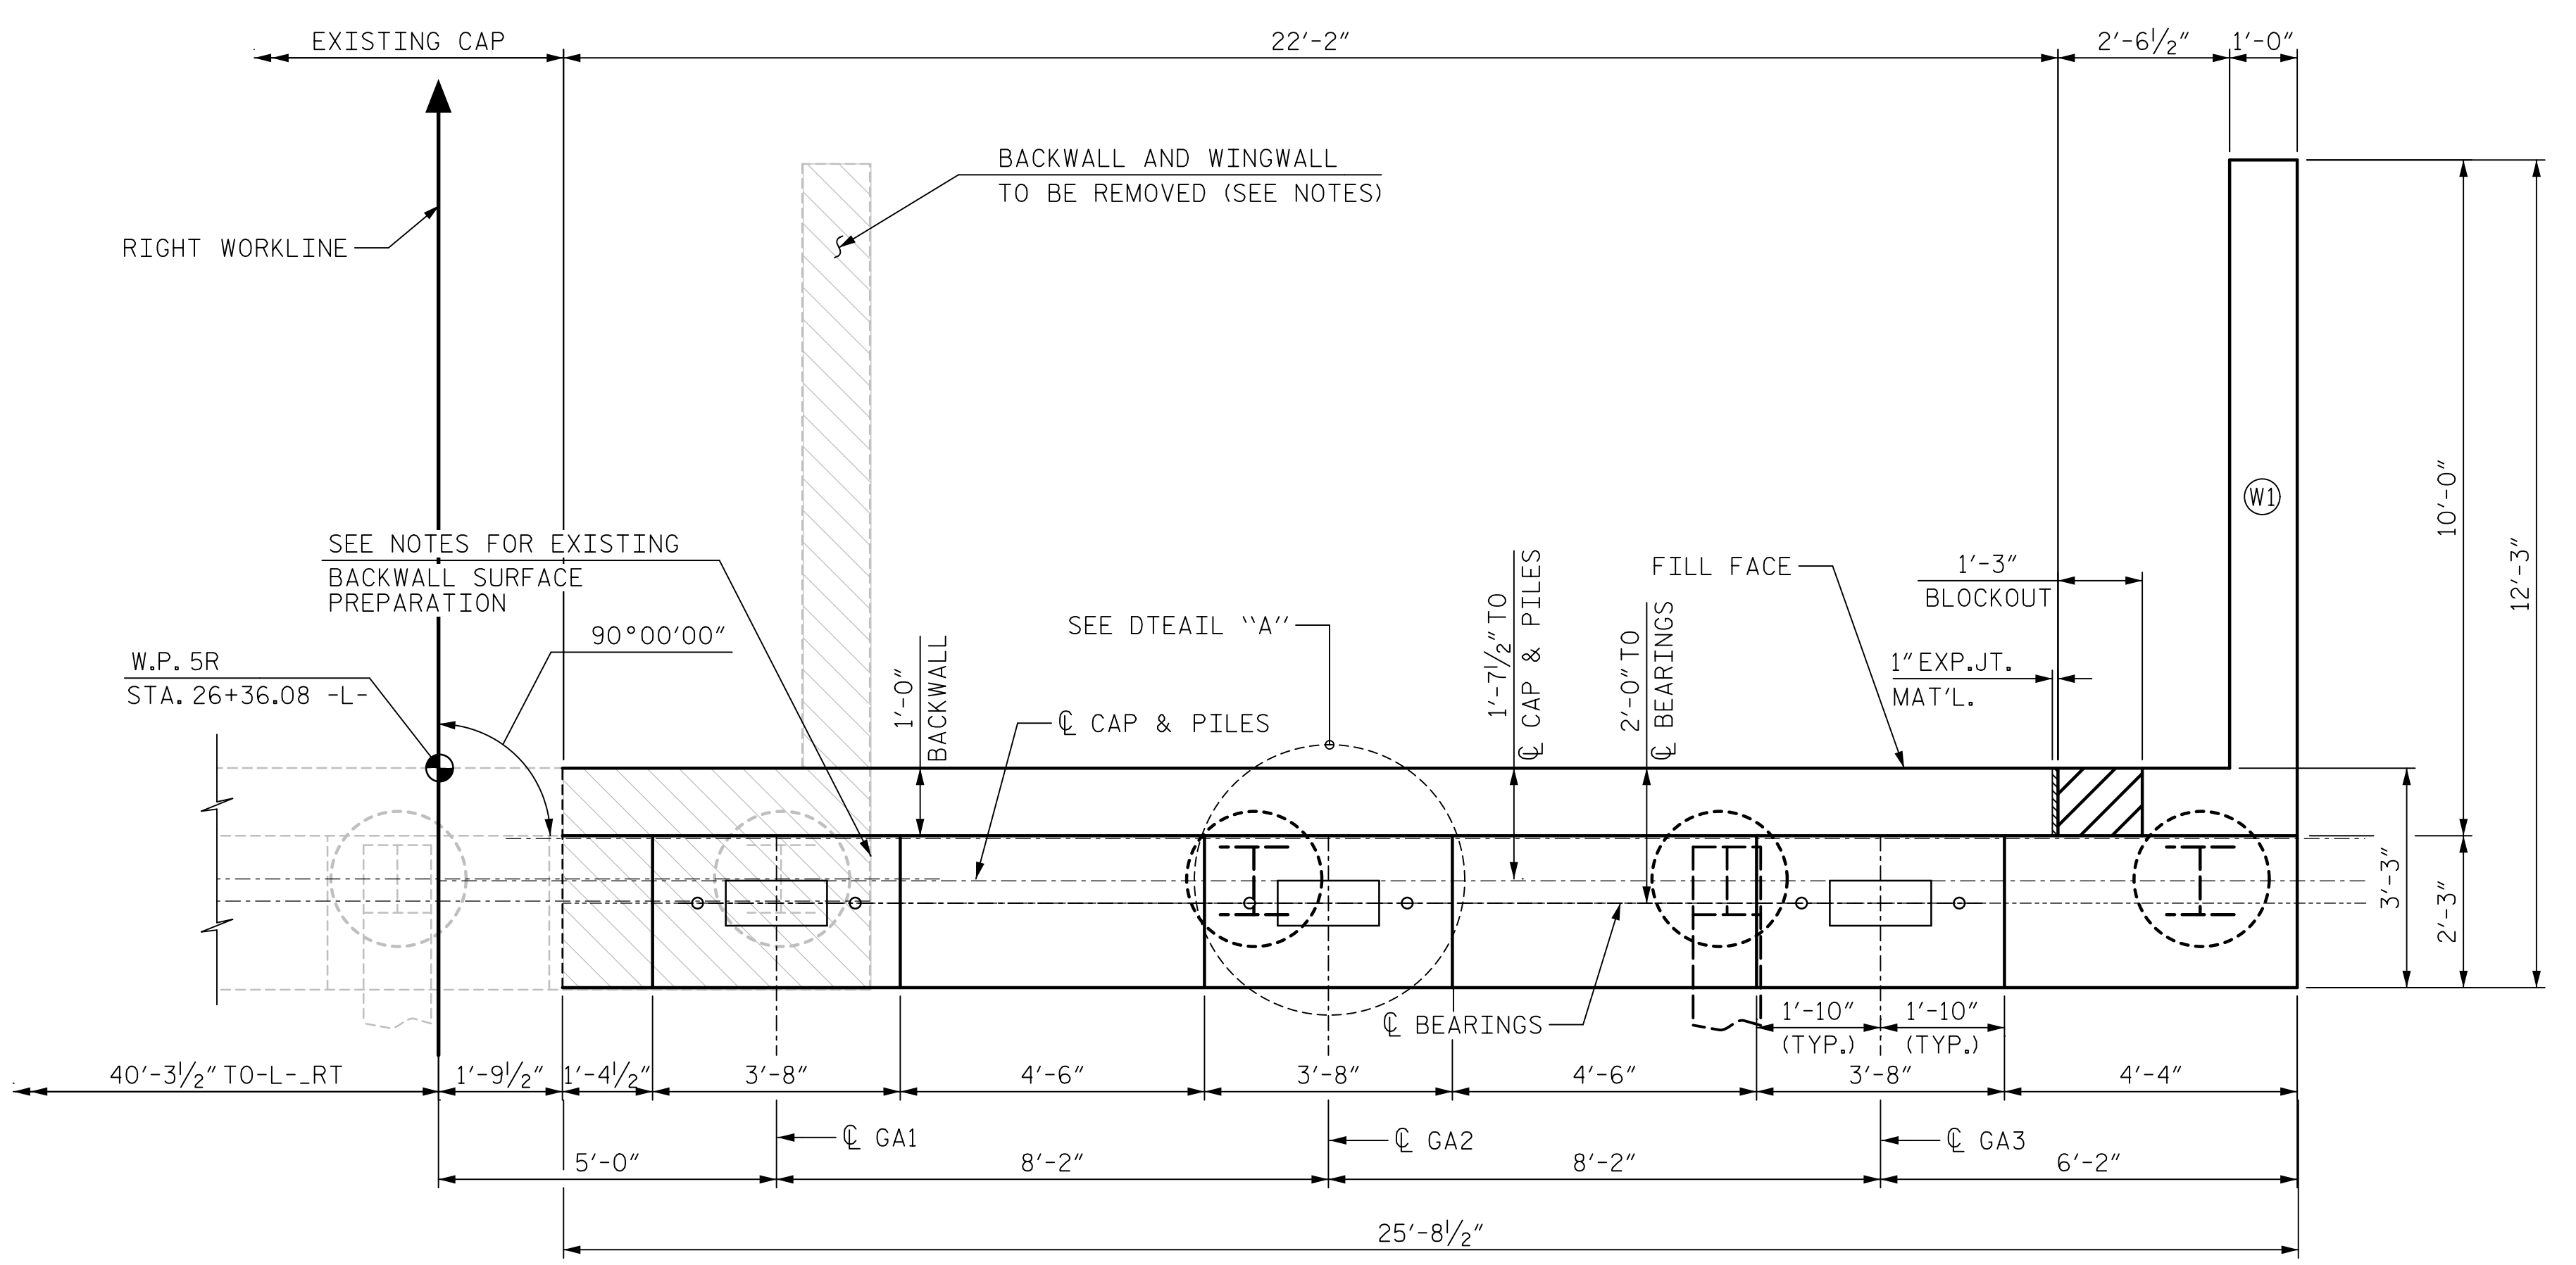

PLAN


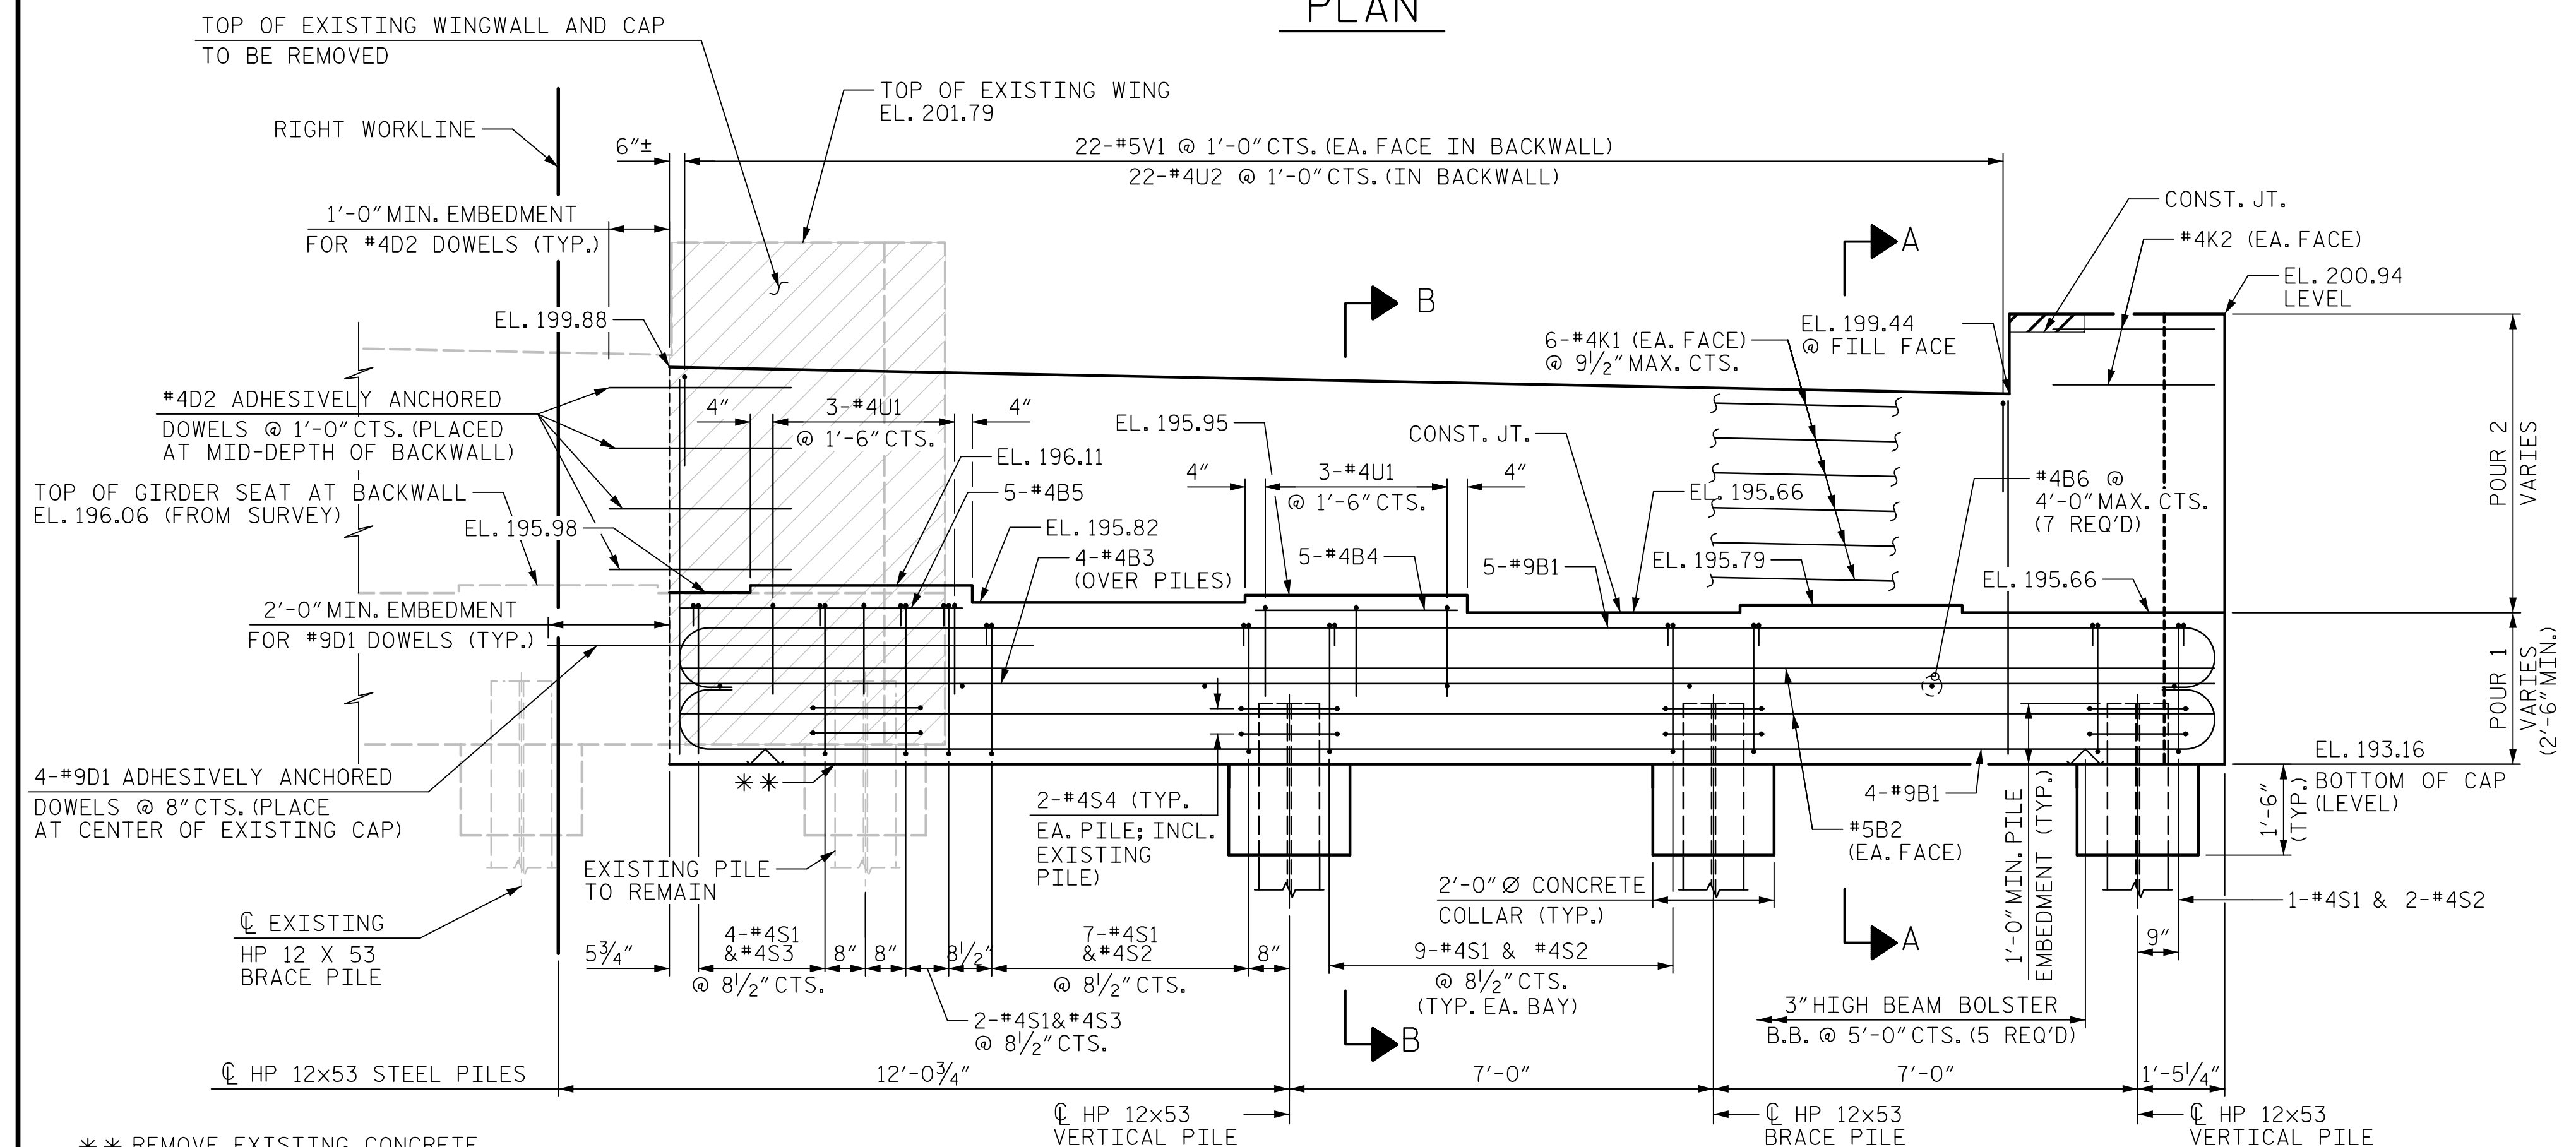


ELEVATION

FOR ELEVATIONS BETWEEN BRIDGE SEATS,
SEE SECTION A-A, SHEET 2 OF 3

NOTES:


FOR ADDITIONAL NOTES AND PILE SPLICE DETAILS,
SEE SHEET 3 OF 3.
FOR WINGWALL DETAILS AND SECTION A-A SEE
SHEET 2 OF 3.

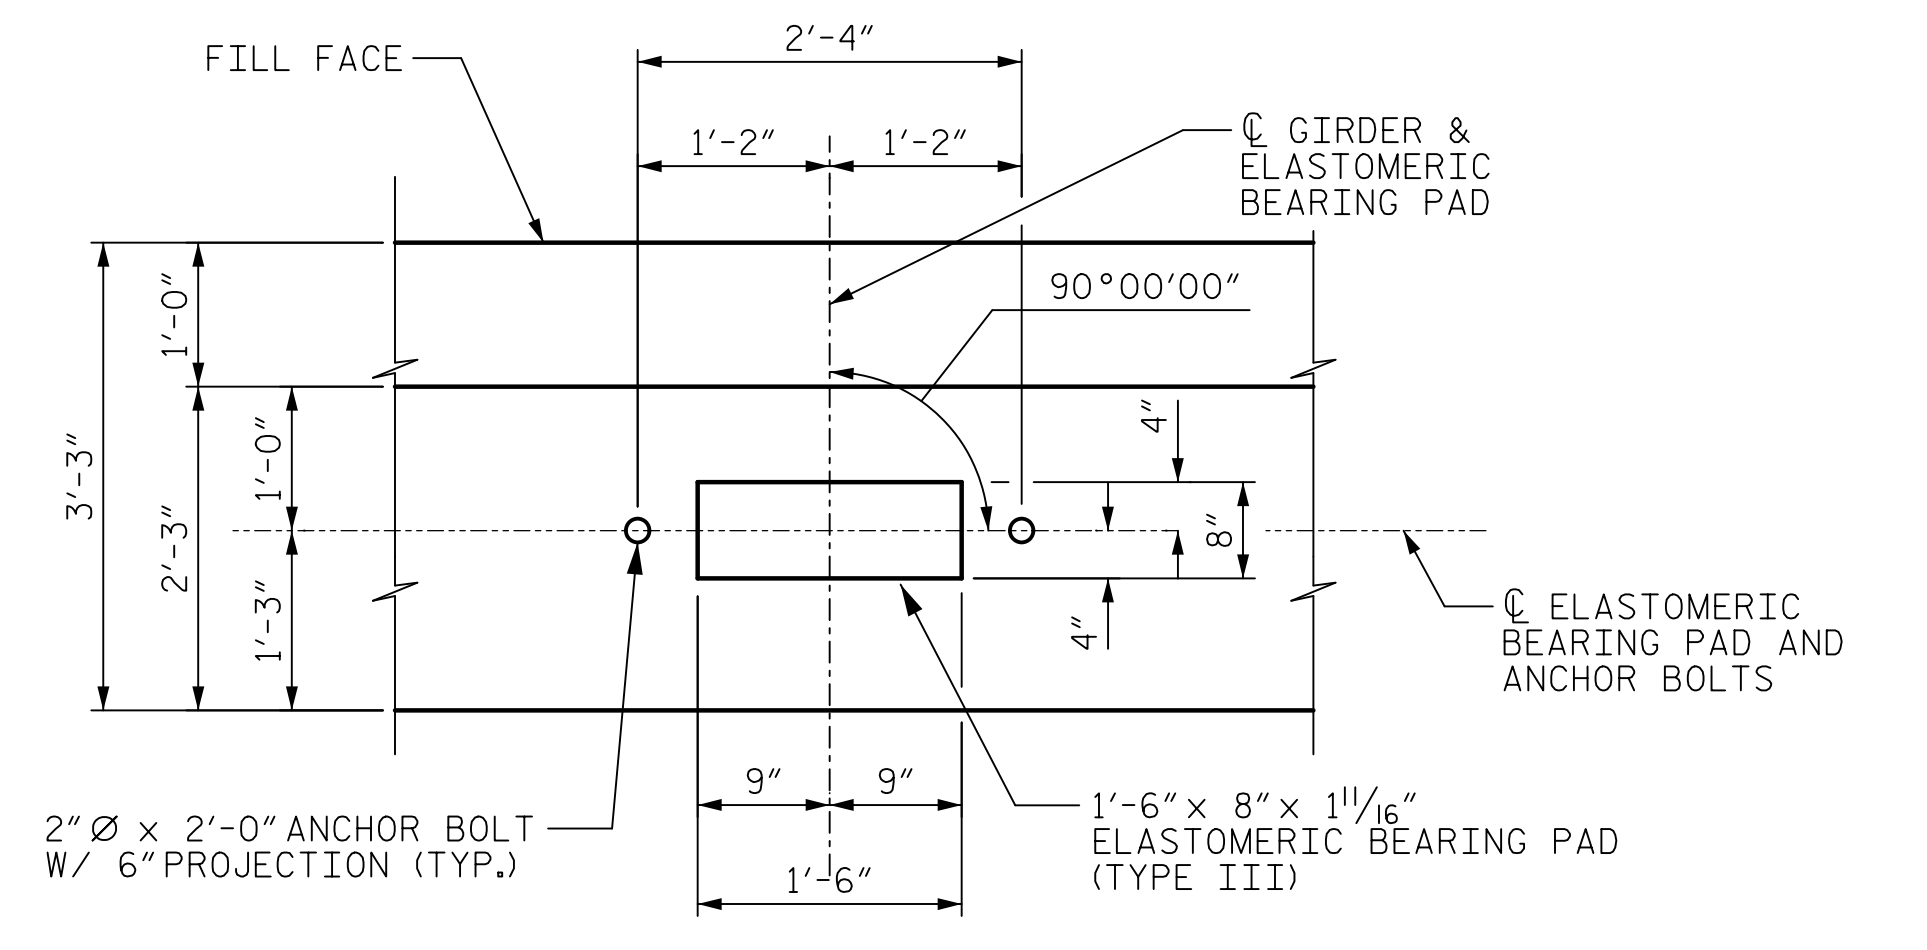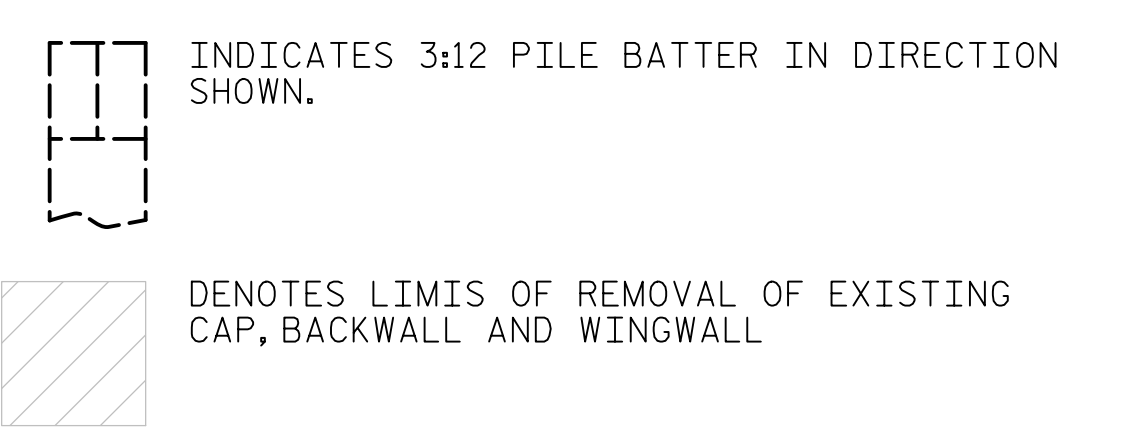

DETAIL "A"

PROJECT NO. U-5748
WAKE COUNTY
STATION: 24+88.00 -L-

SHEET 1 OF 3

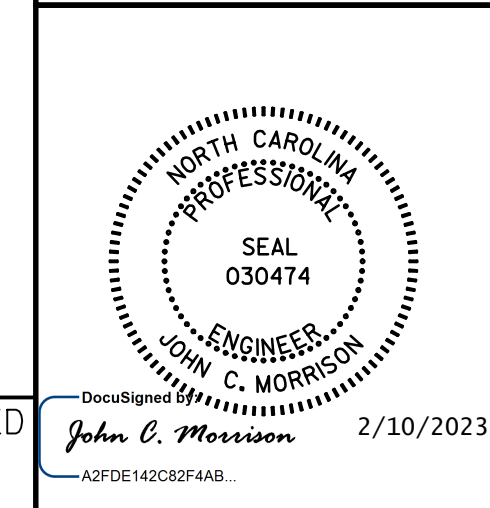

STATE OF NORTH CAROLINA DEPARTMENT OF TRANSPORTATION RALEIGH					
SUBSTRUCTURE END BENT 2 (NORTHBOUND LANES)					
REVISIONS					
NO.	BY:	DATE:	NO.	BY:	DATE:
1			3		
2			4		
SHEET NO. S1-45					TOTAL SHEETS 119

DOCUMENT NOT CONSIDERED
FINAL UNLESS ALL
SIGNATURES COMPLETED

DRAWN BY : D. KIM	DATE : 12/2022
CHECKED BY : J.C. MORRISON	DATE : 12/2022
DESIGNED BY : M.L. CATER	DATE : 12/2020
DESIGN CHECKED BY : J.C. MORRISON	DATE : 12/2020