



DATE: 12/20/22  
TIME: 12:45:58 PM


USER: c:\pwworking\john.morrison\... PROJECT: U-5748

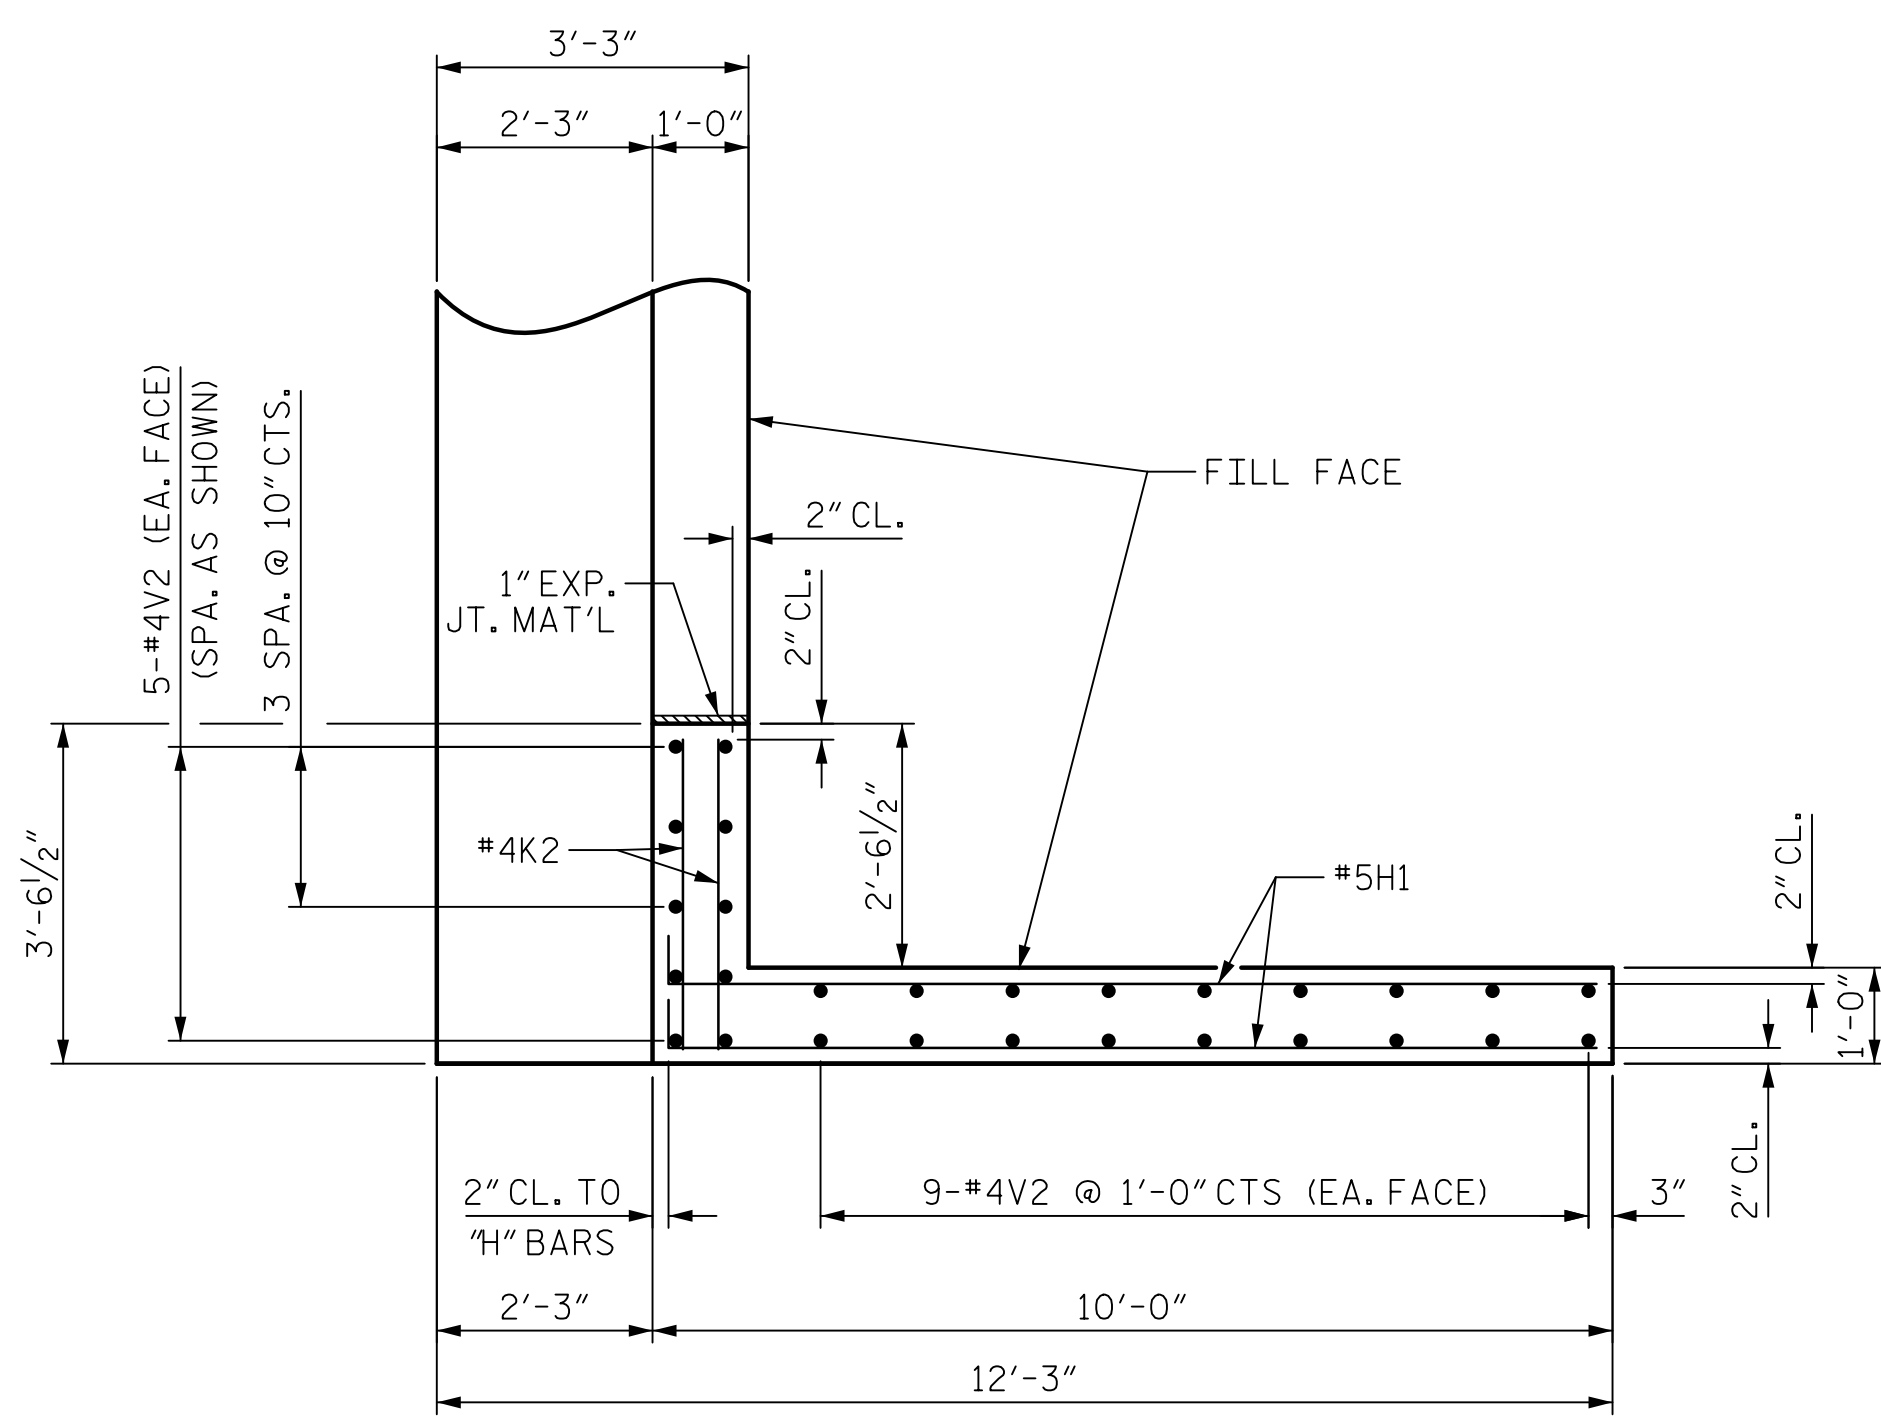


PLAN OF WING W1

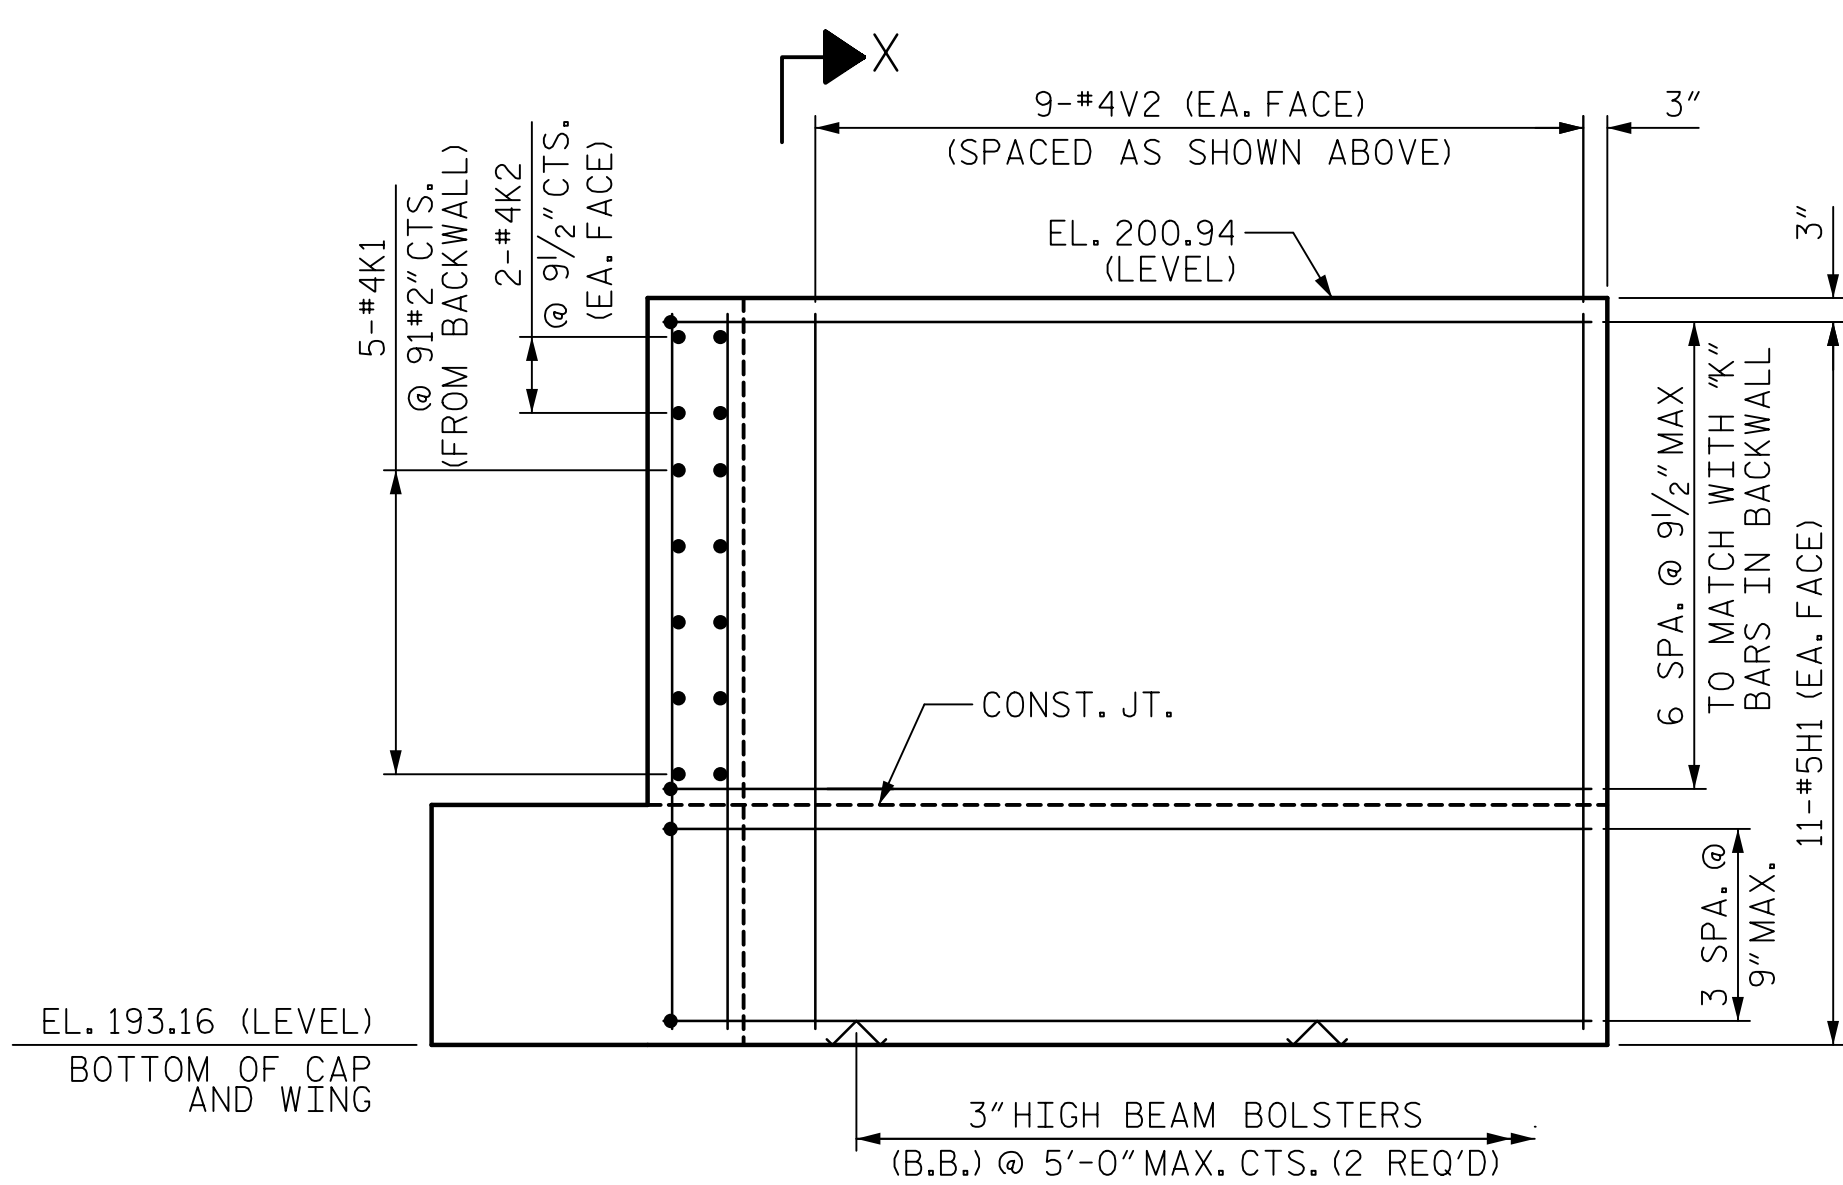


ELEVATION OF WING W2

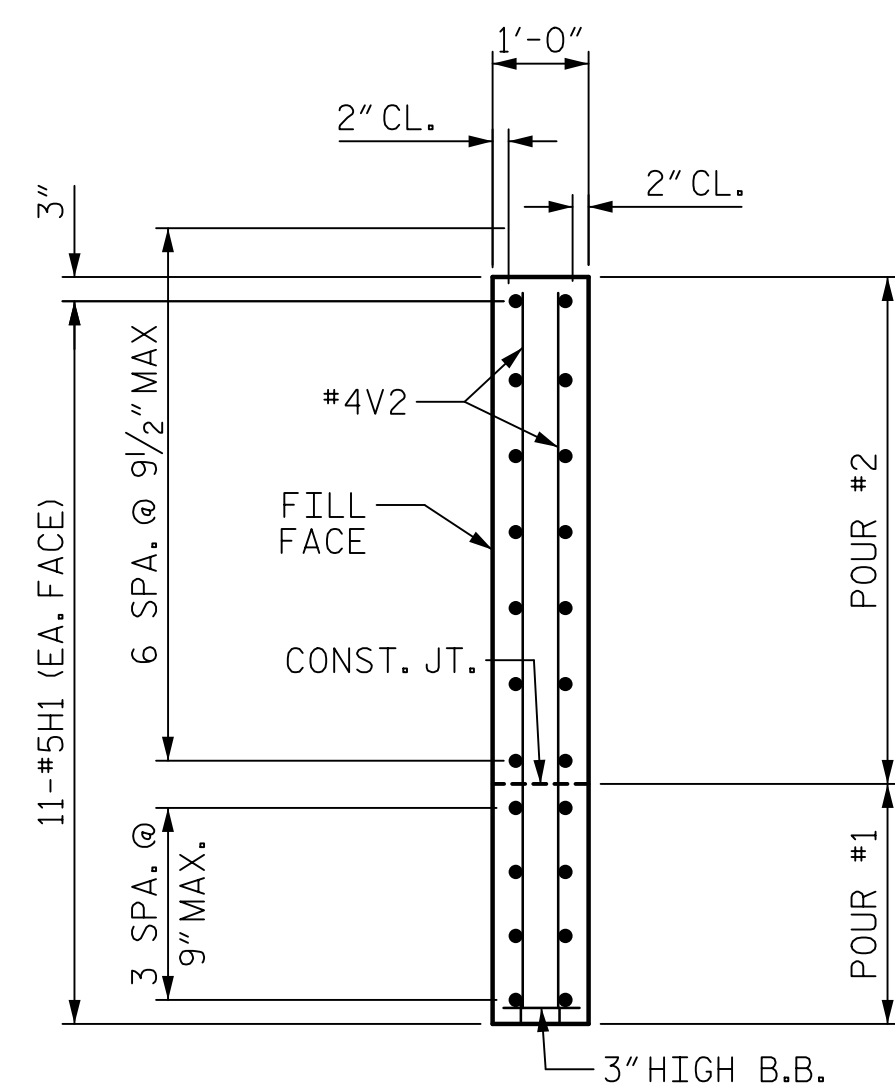

SECTION X-X

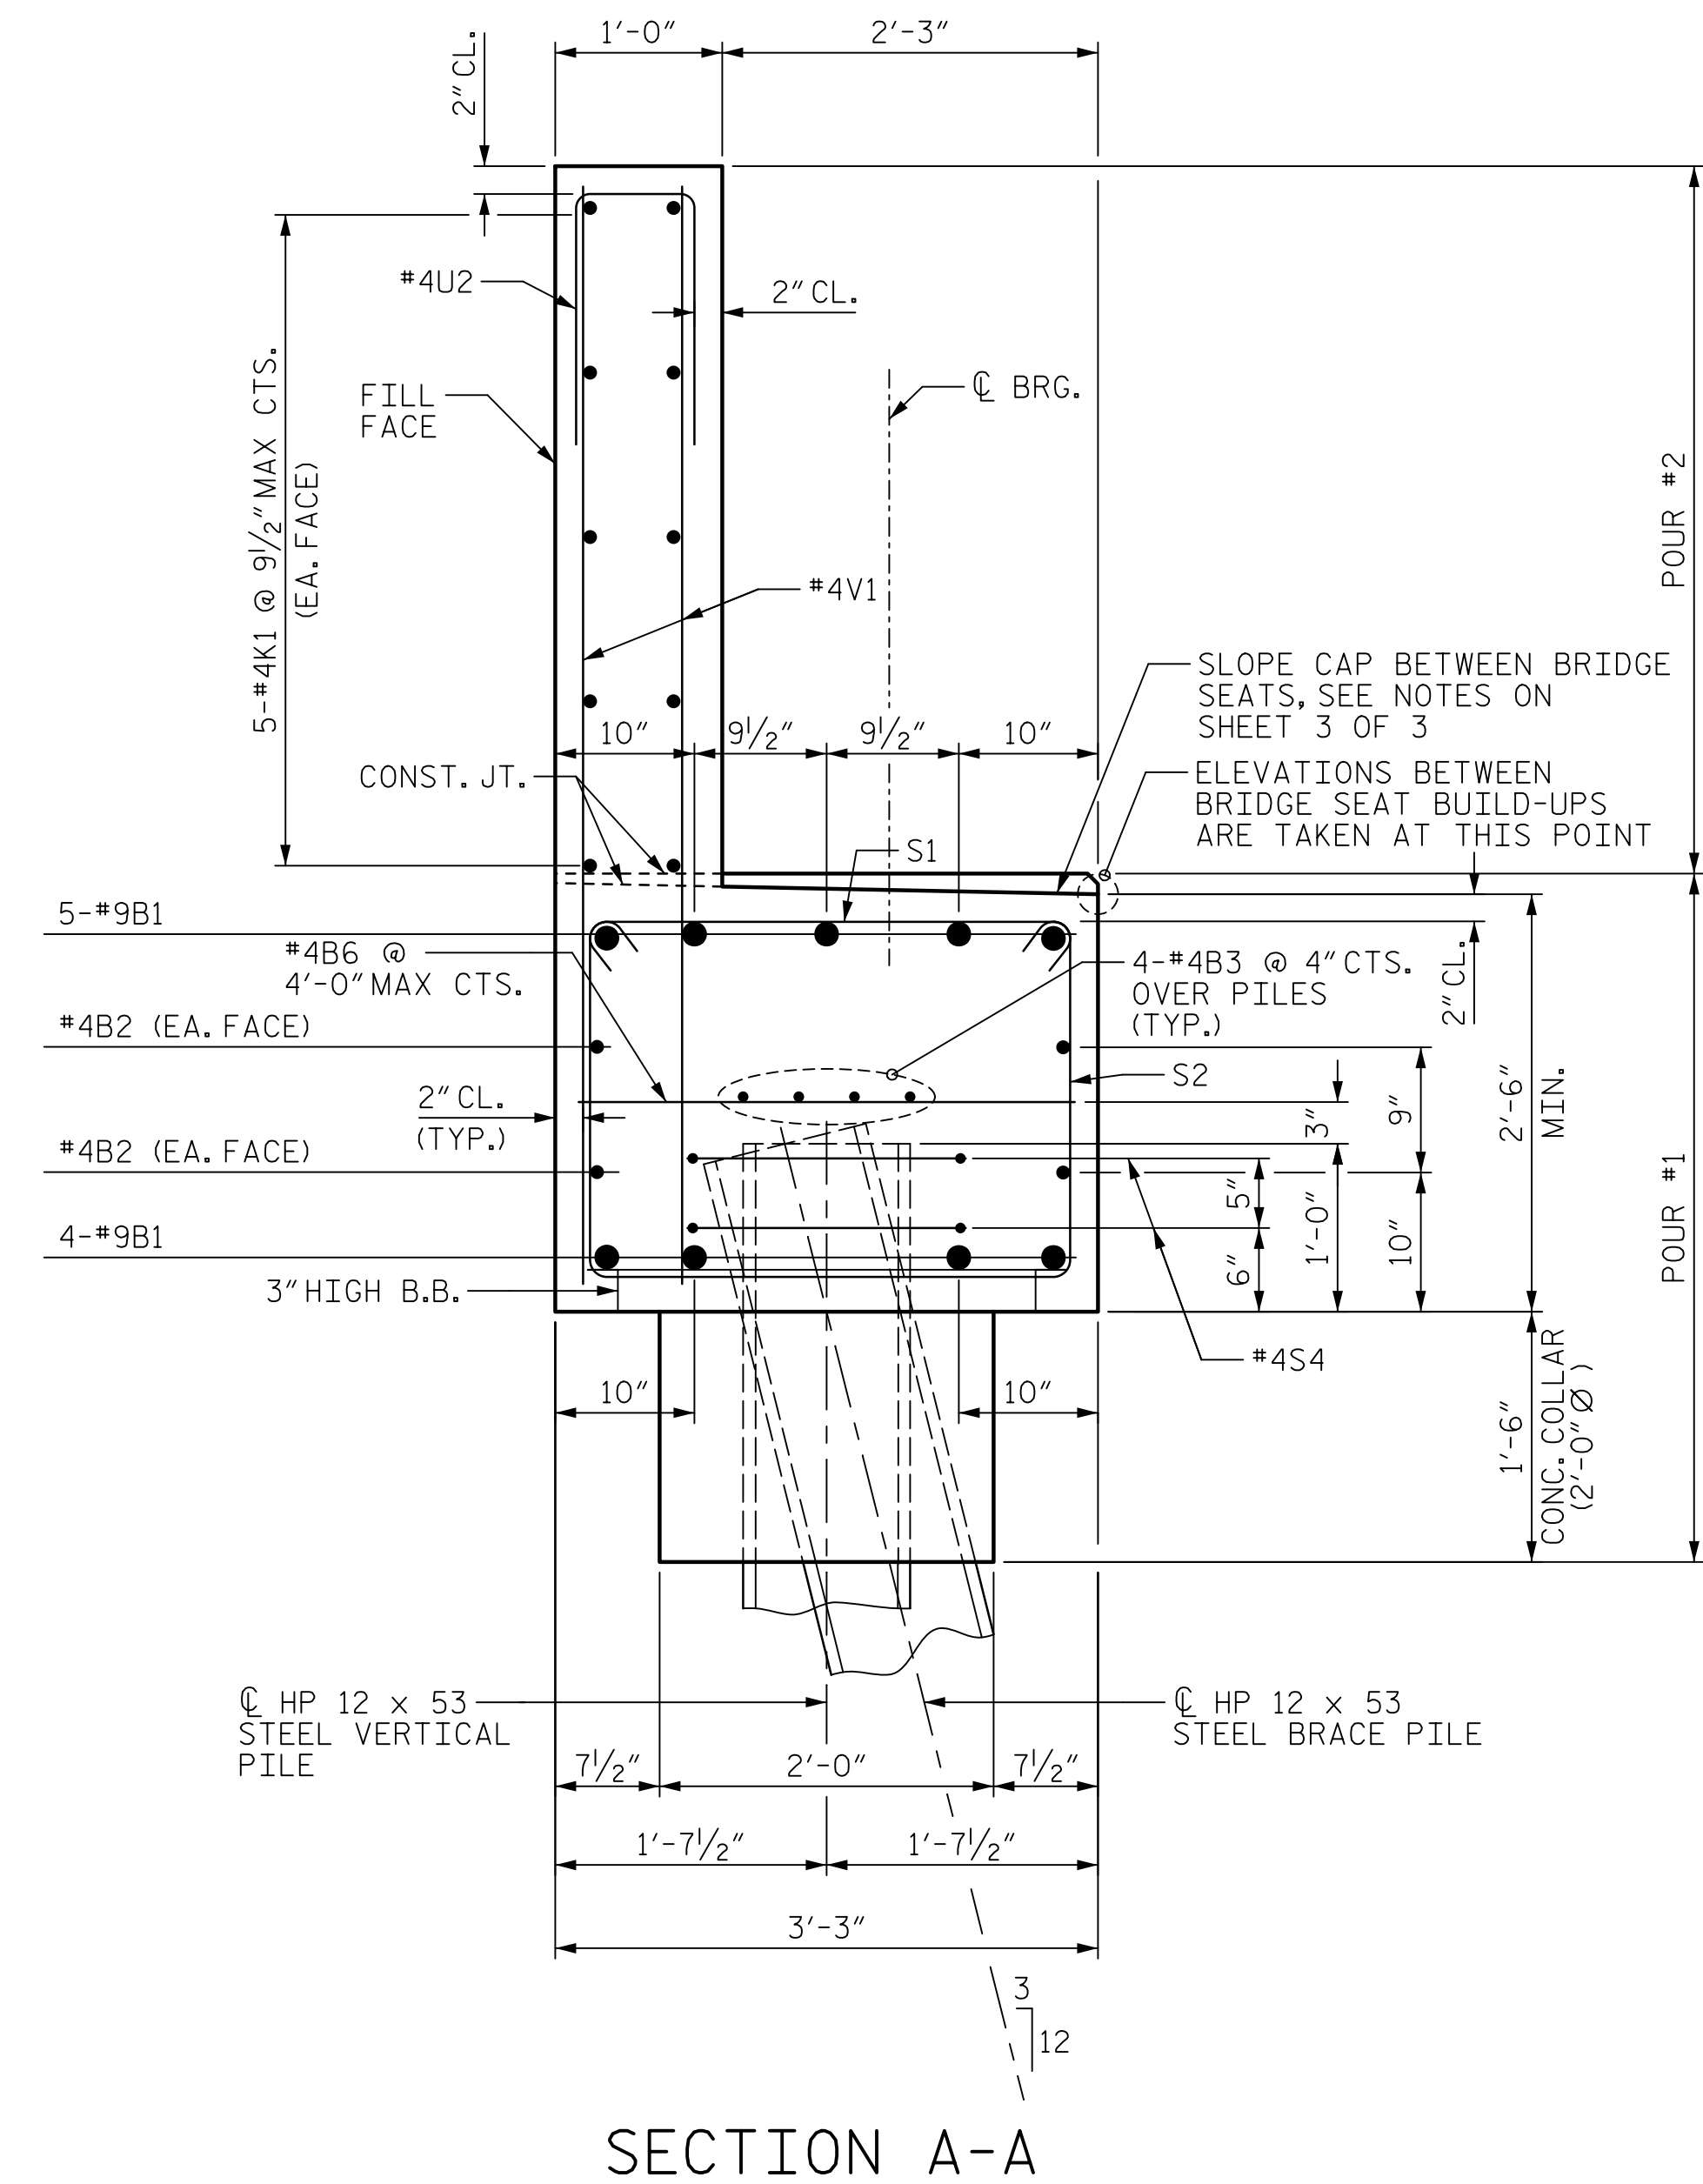

SECTION A-A

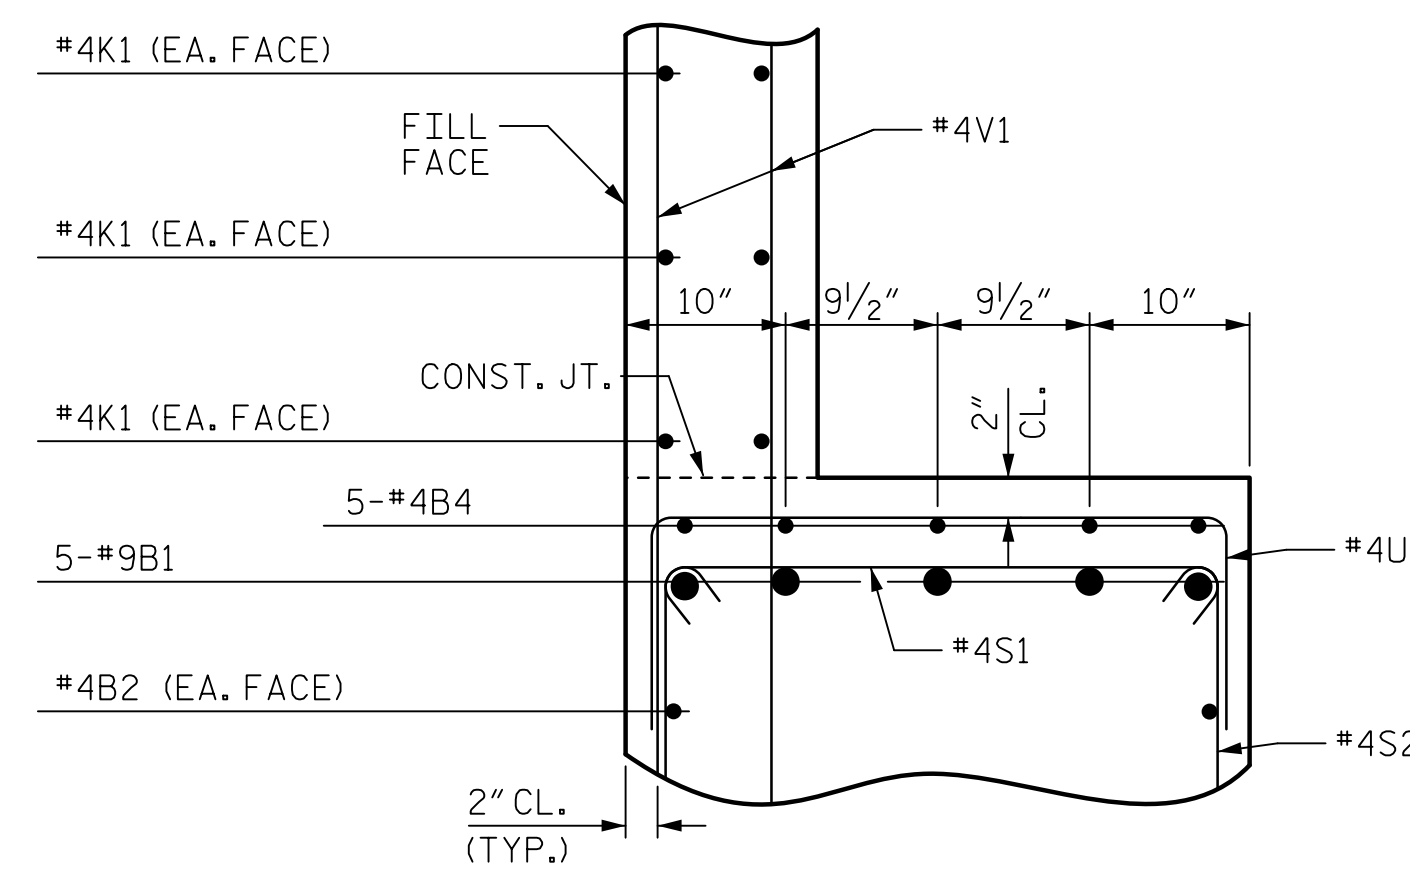

SECTION B-B

PROJECT NO. U-5748  
WAKE COUNTY  
STATION: 24+88.00 -L-

SHEET 2 OF 3



STATE OF NORTH CAROLINA  
DEPARTMENT OF TRANSPORTATION  
RALEIGH

SUBSTRUCTURE  
END BENT 2

(NORTHBOUND LANES)

DRAWN BY: M.L. CATER DATE: 12/20/22  
CHECKED BY: J.C. MORRISON DATE: 12/20/22  
DESIGNED BY: M.L. CATER DATE: 12/20/22  
DESIGN CHECKED BY: J.C. MORRISON DATE: 12/20/22

DOCUMENT NOT CONSIDERED  
FINAL UNLESS ALL  
SIGNATURES COMPLETED

2/10/2023  
John C. Morrison

REVISIONS						SHEET NO.
NO.	BY:	DATE:	NO.	BY:	DATE:	S1-46
1			3			TOTAL SHEETS
2			4			119