



DATE: 2/9/2023
TIME: 10:40 PM

USER: c:\pwworking\AECOM\US21\A_2020\Drawings\0609754-U-5748-Upon\11900-CAD\GIS\910-CAD\JO\NCDDT-T\FStructures\04 Drawings\02_025-U-5748-SKU_TSS_LSE-12_910131

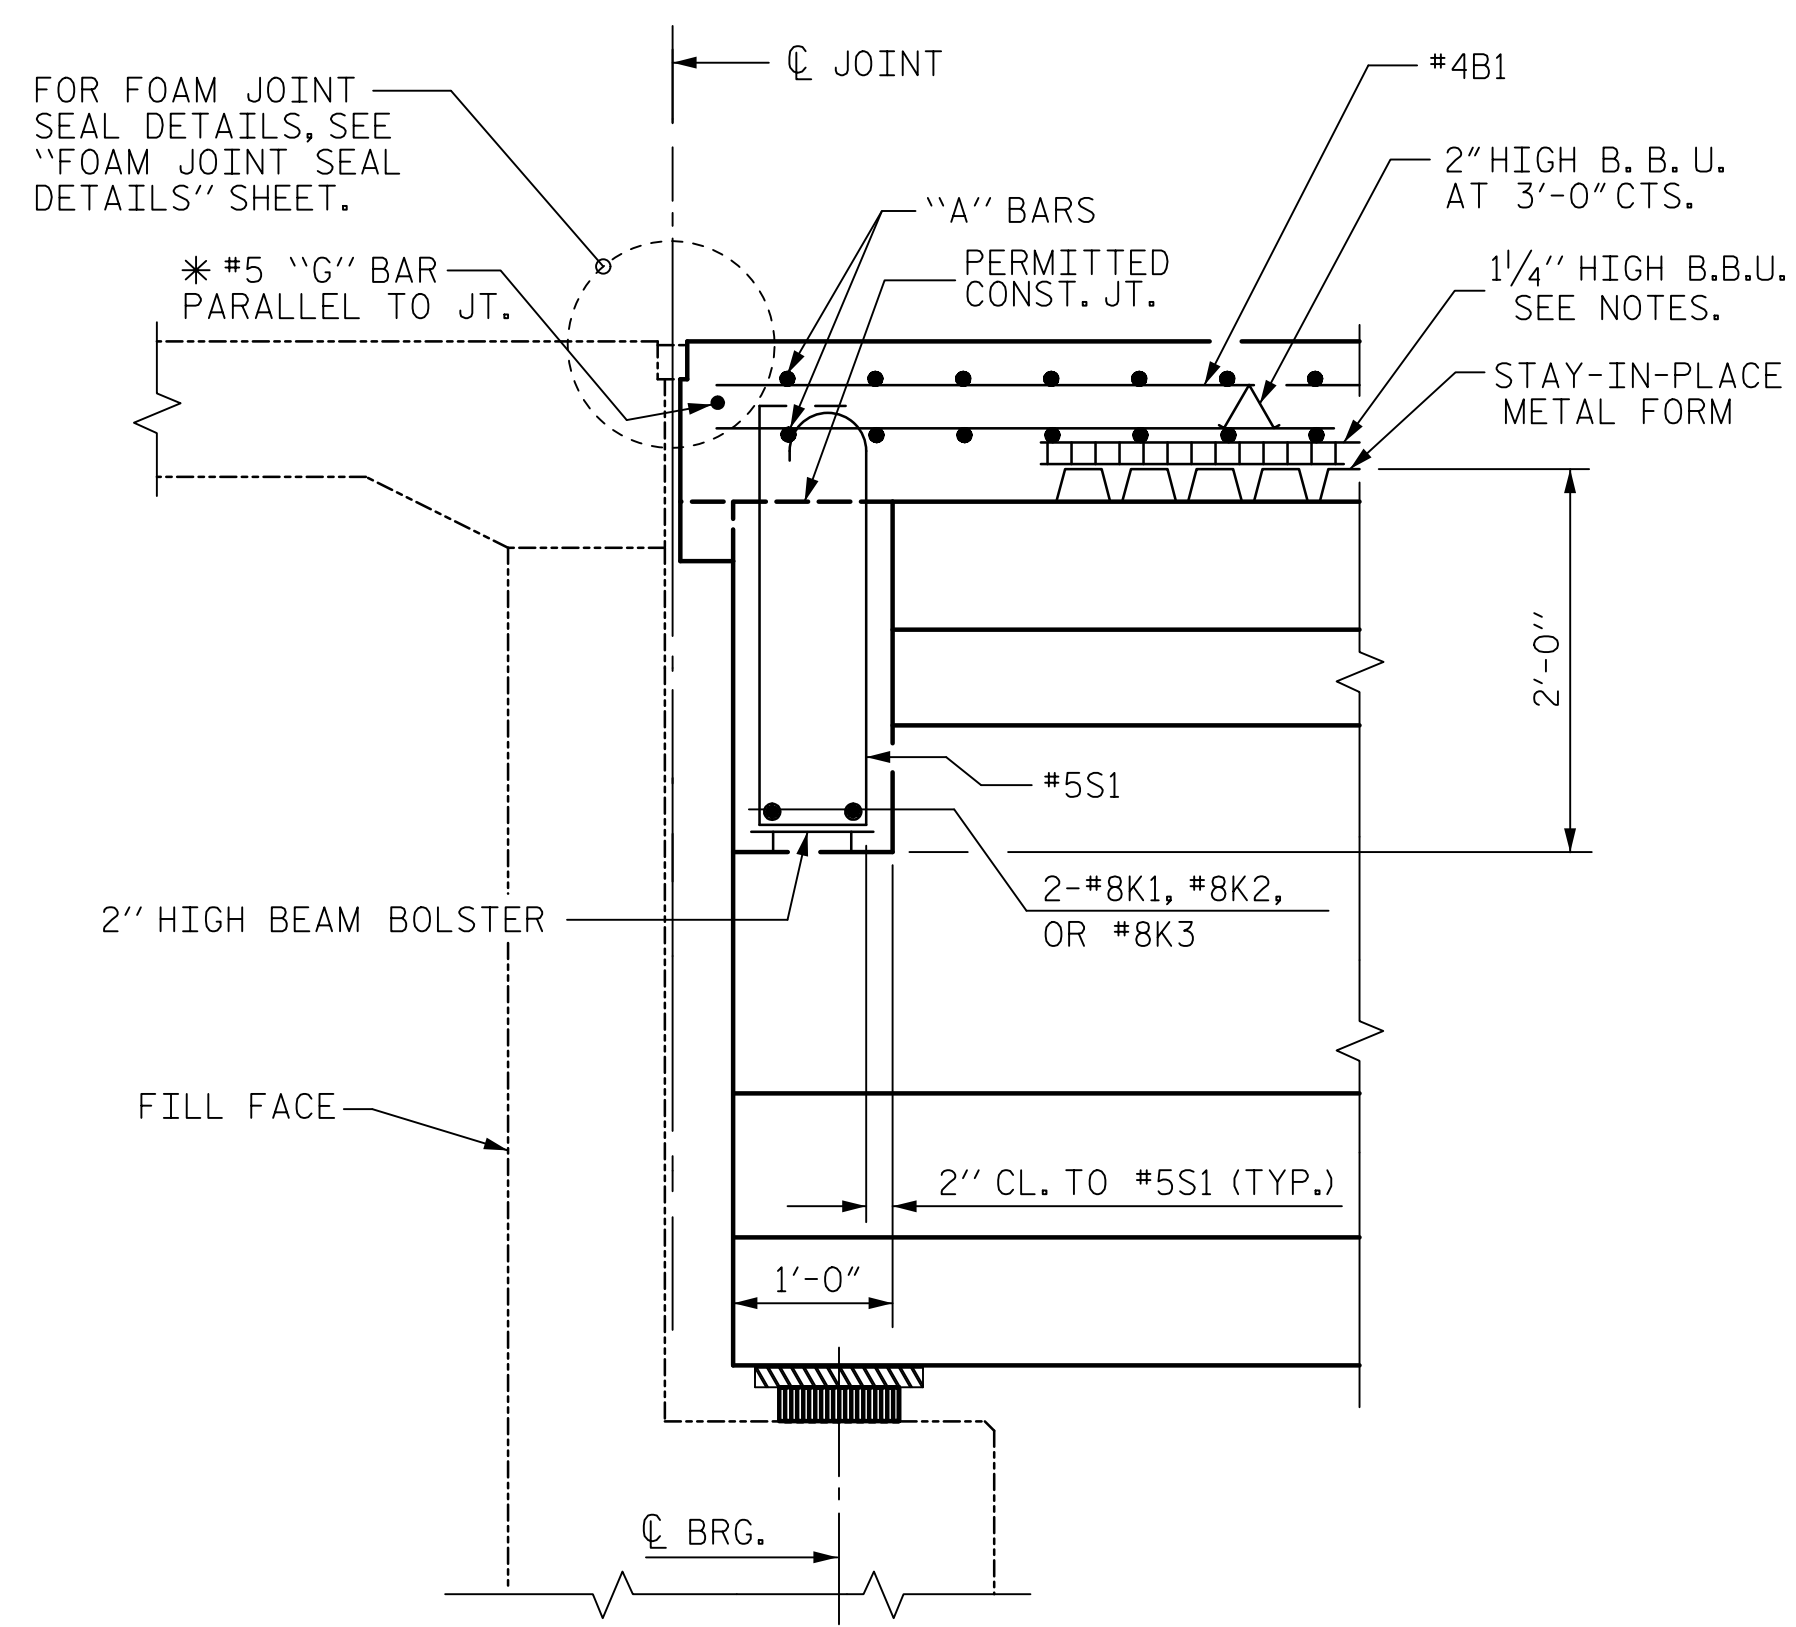


SECTION THRU END BENT 1 DIAPHRAGM

*#5 "G" BAR MAY BE SHIFTED SLIGHTLY AS NECESSARY TO CLEAR REINFORCING STEEL AND STIRRUPS.

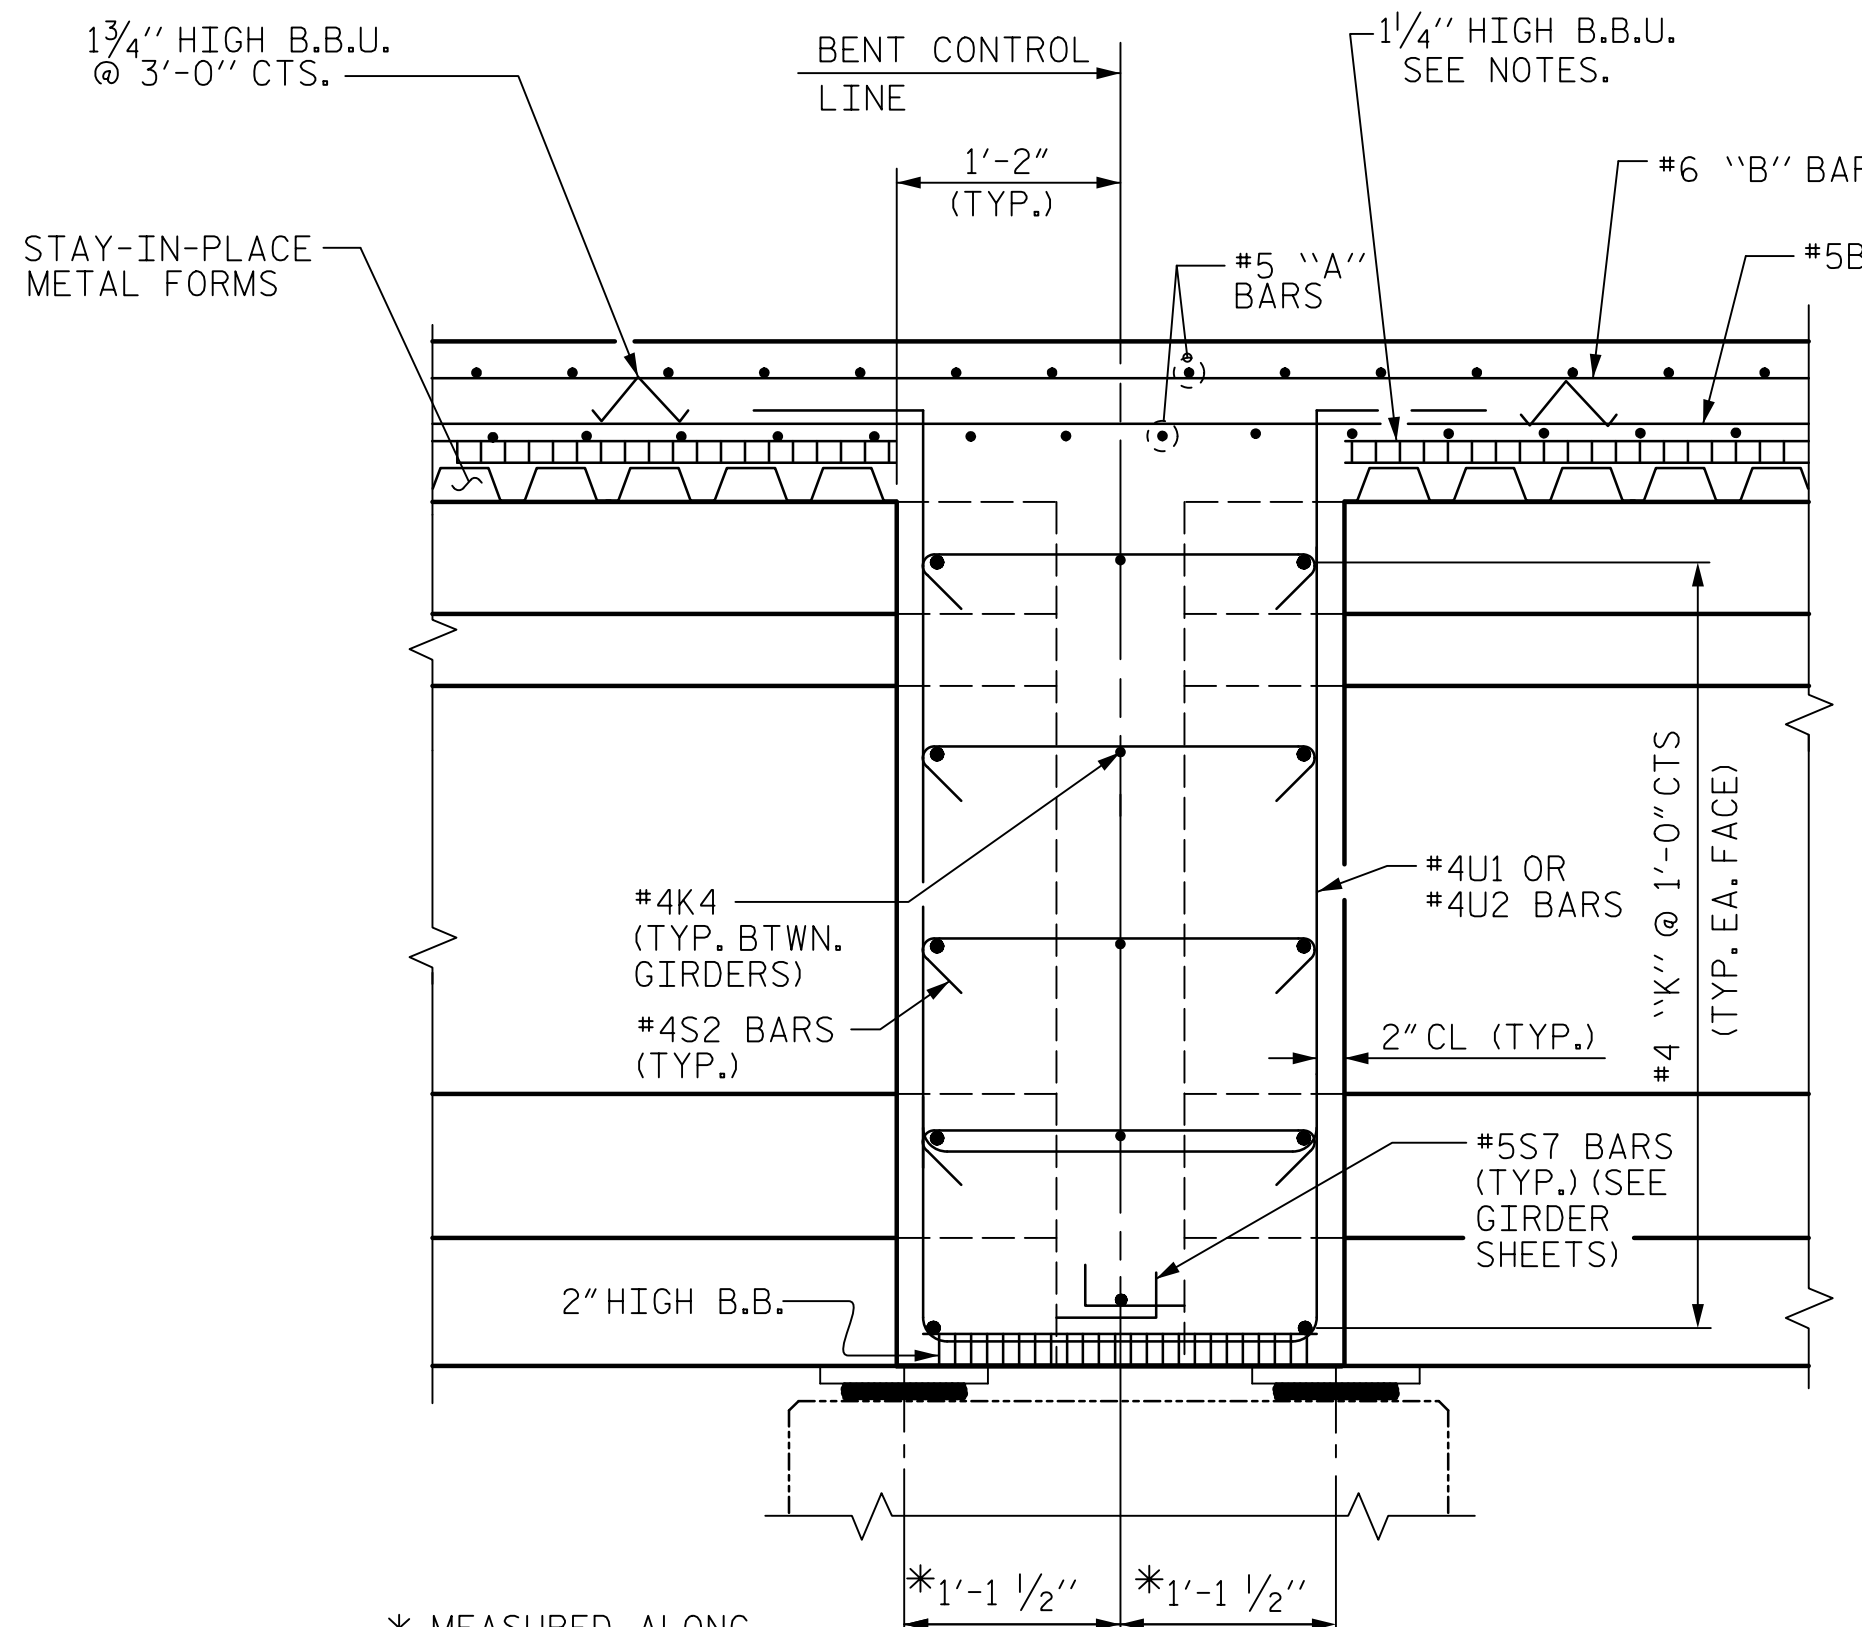


SECTION THRU BENT 1 DIAPHRAGM

* MEASURED ALONG CL GIRDER

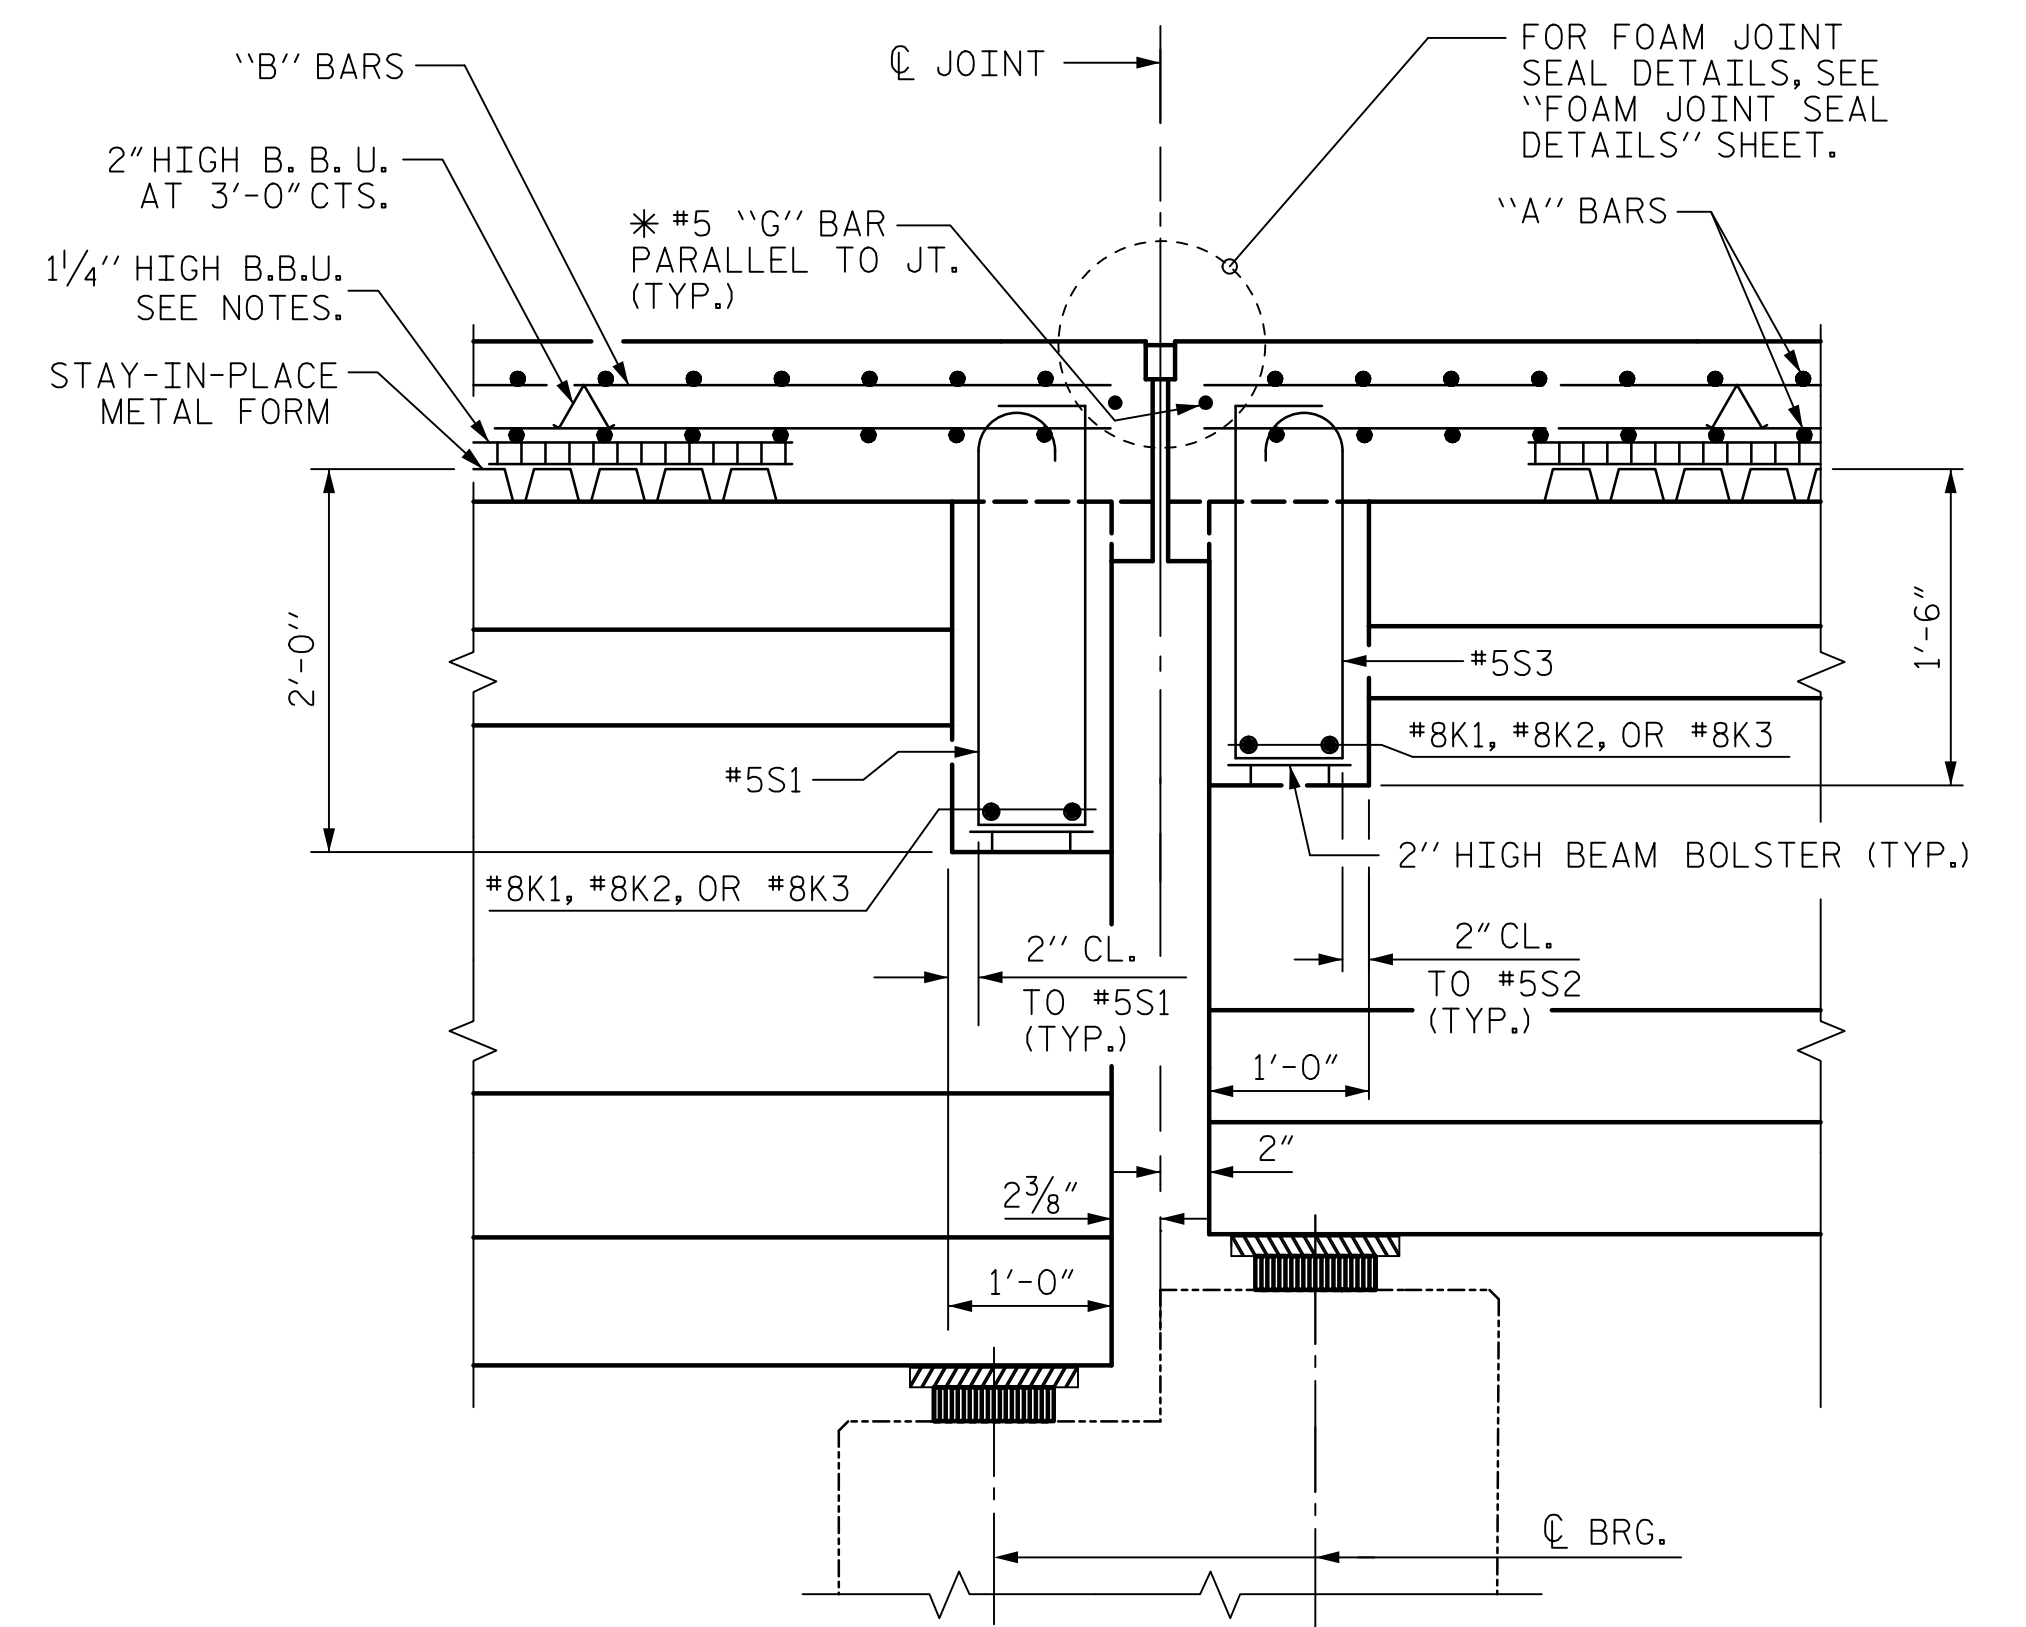


SECTION THRU BENT 2 DIAPHRAGM

*#5 "G" BAR MAY BE SHIFTED SLIGHTLY AS NECESSARY TO CLEAR REINFORCING STEEL AND STIRRUPS.

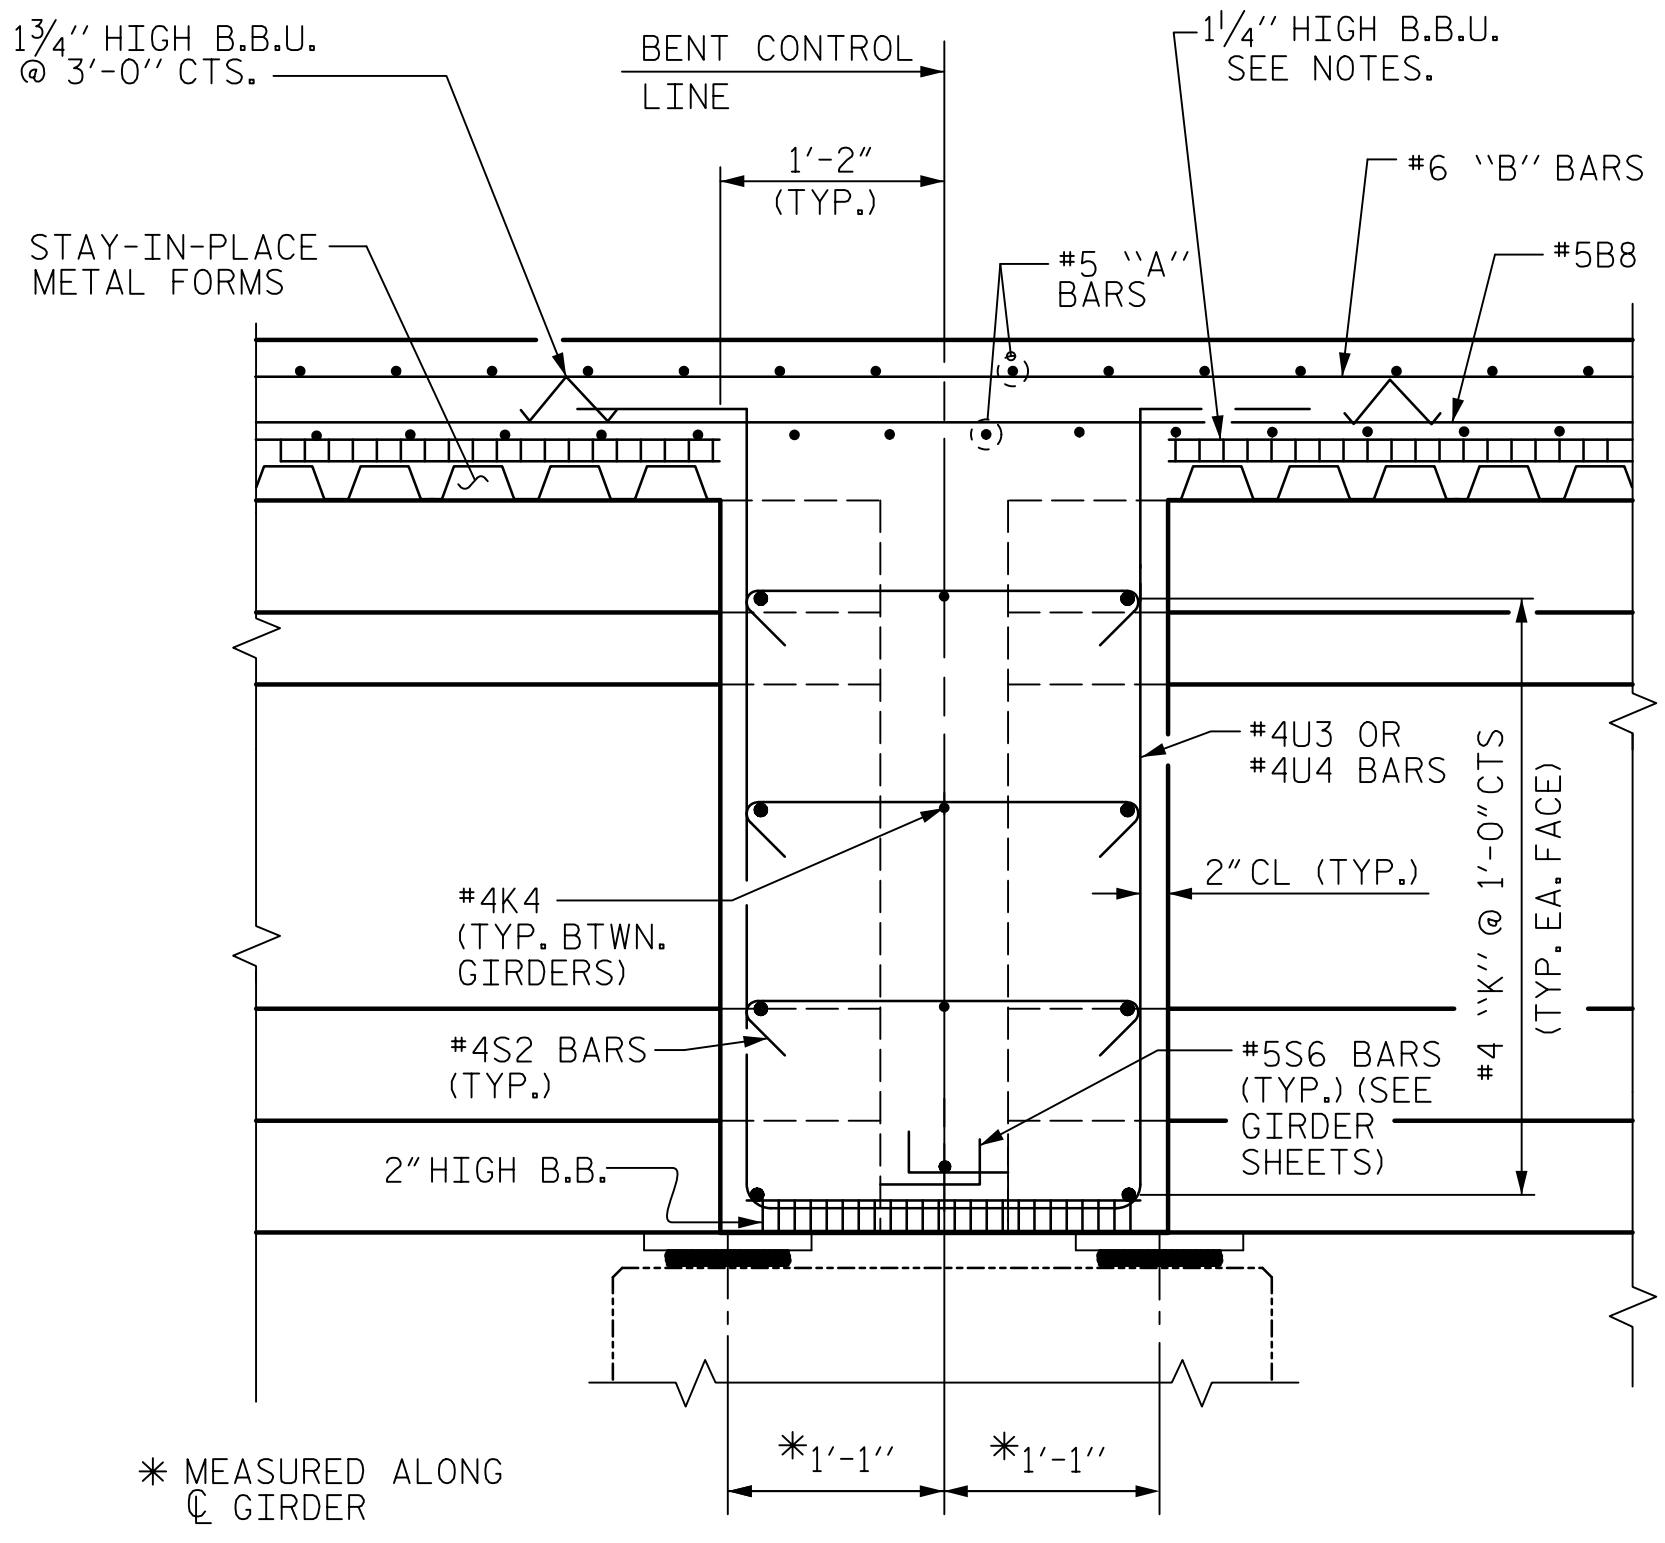


SECTION THRU BENT 3 DIAPHRAGM

* MEASURED ALONG CL GIRDER

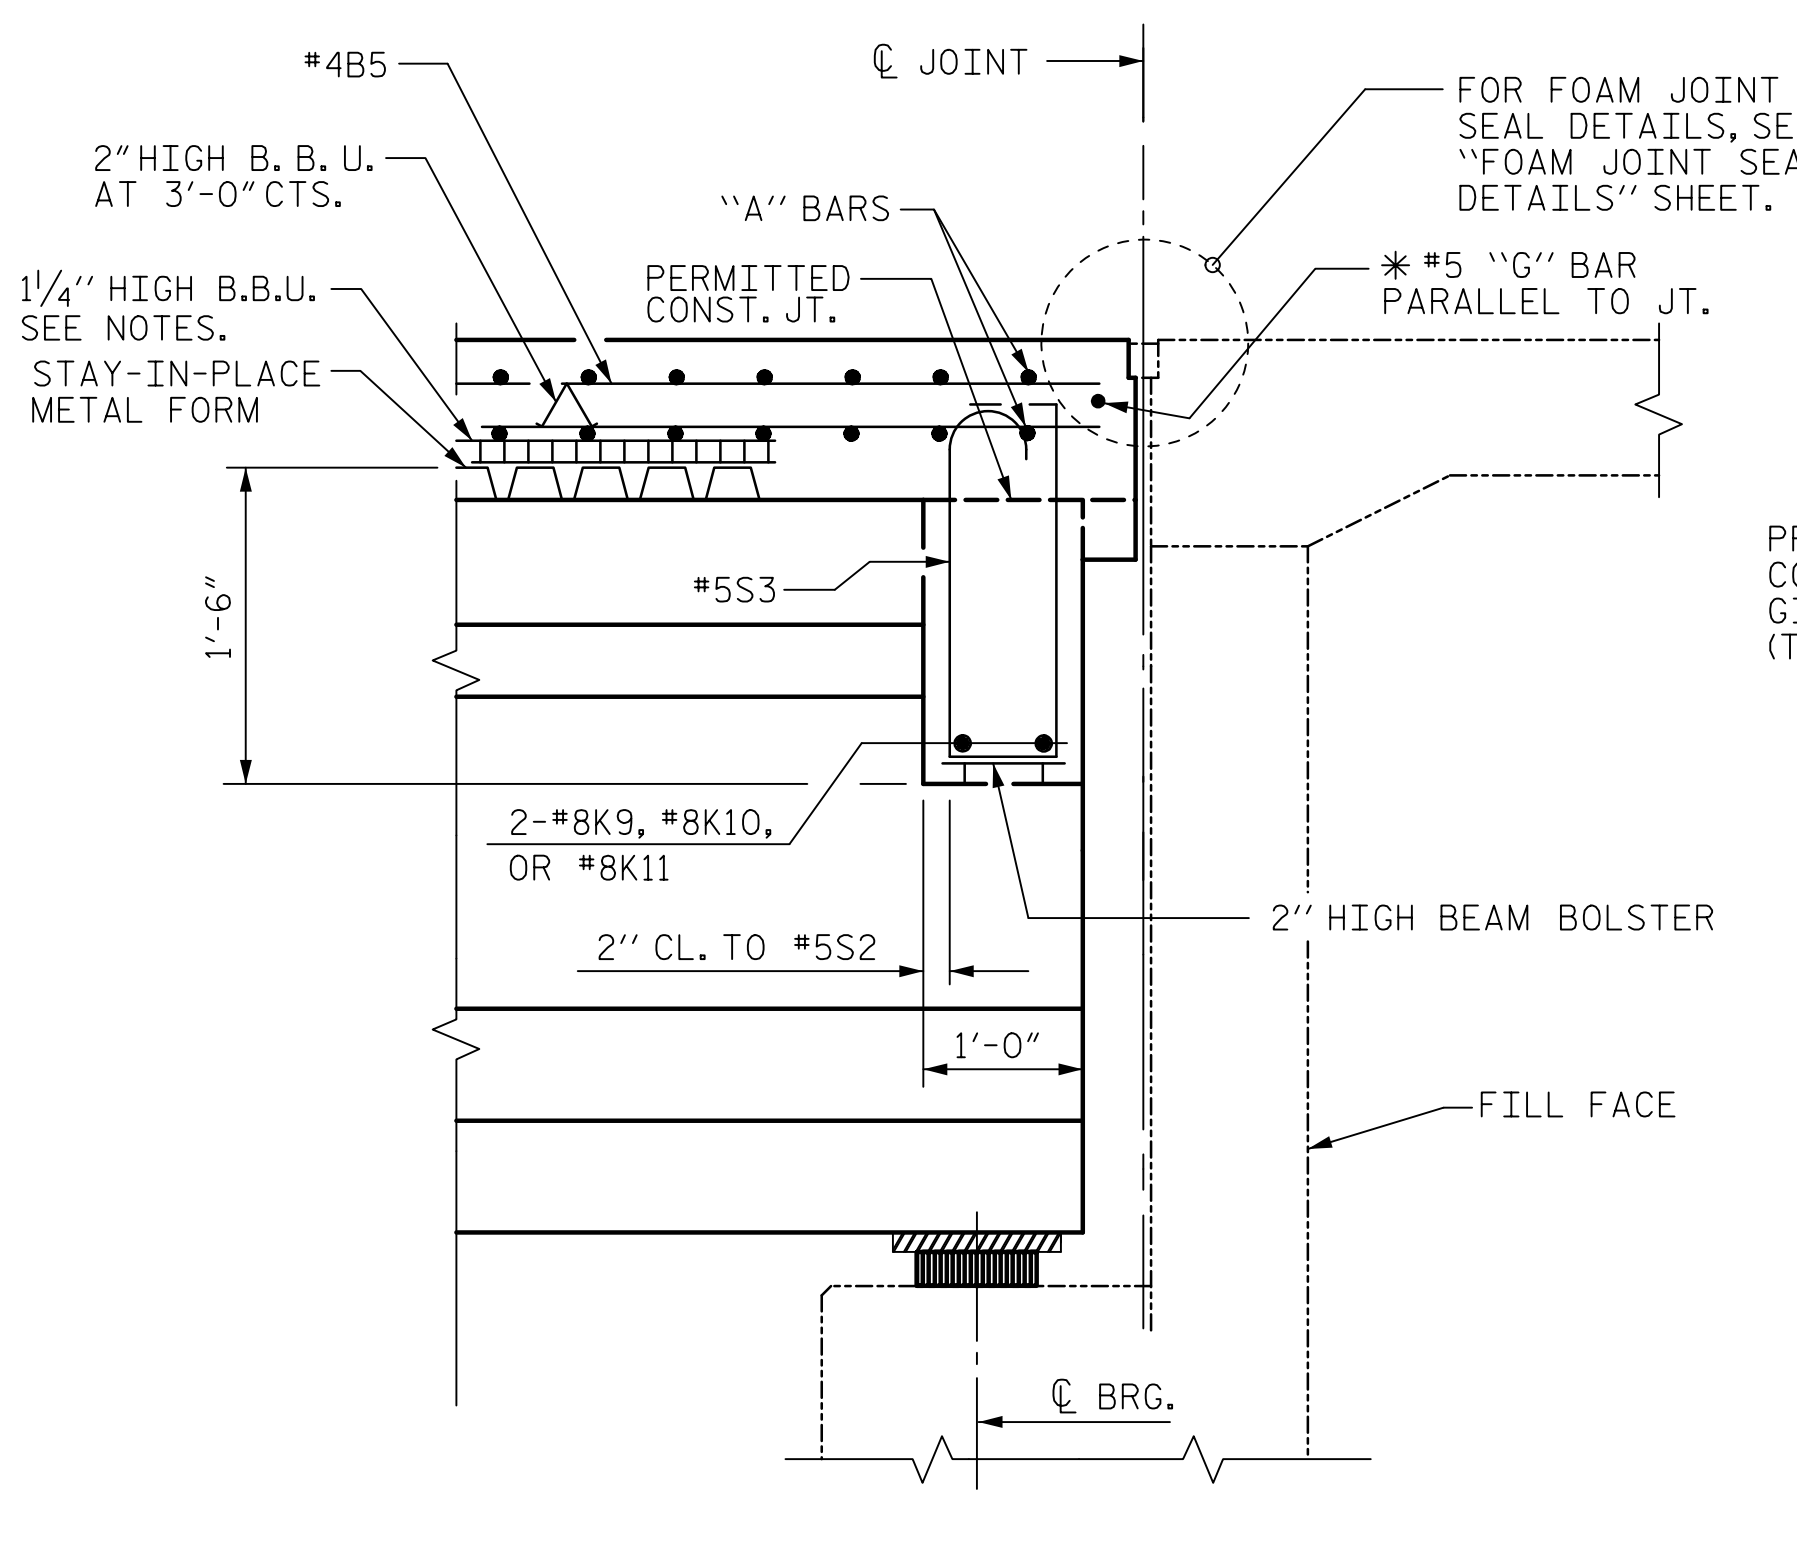


SECTION THRU END BENT 2 DIAPHRAGM

*#5 "G" BAR MAY BE SHIFTED SLIGHTLY AS NECESSARY TO CLEAR REINFORCING STEEL AND STIRRUPS.

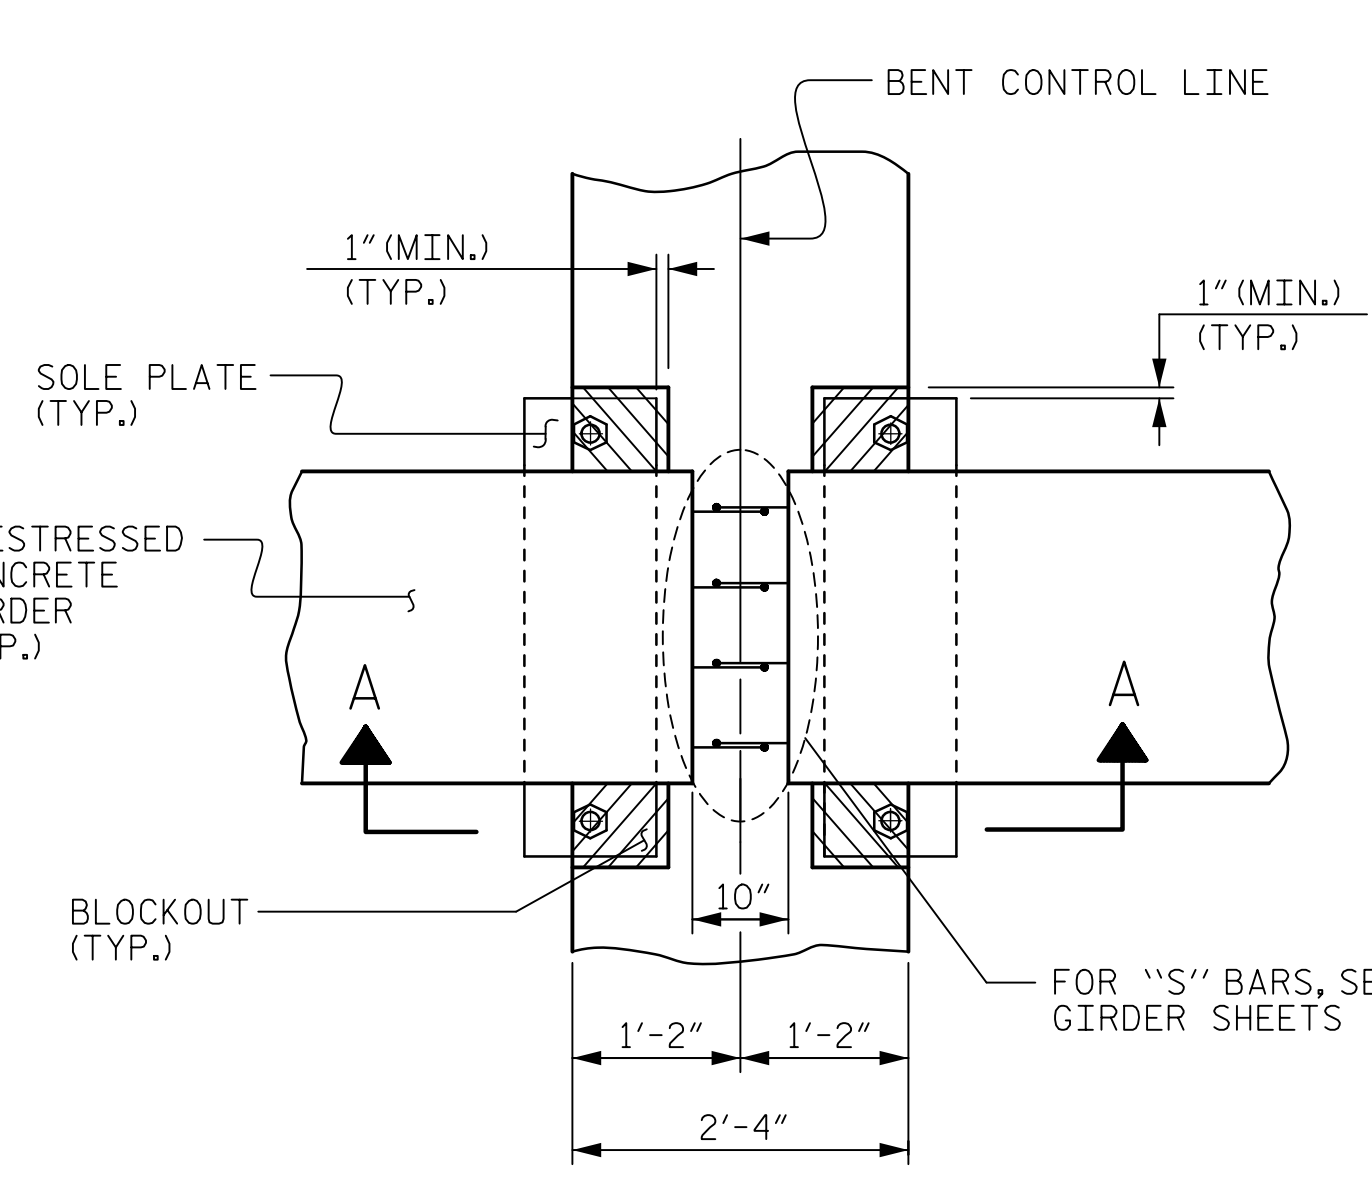

**PLAN
BENT DIAPHRAGM
BLOCKOUT DETAIL**

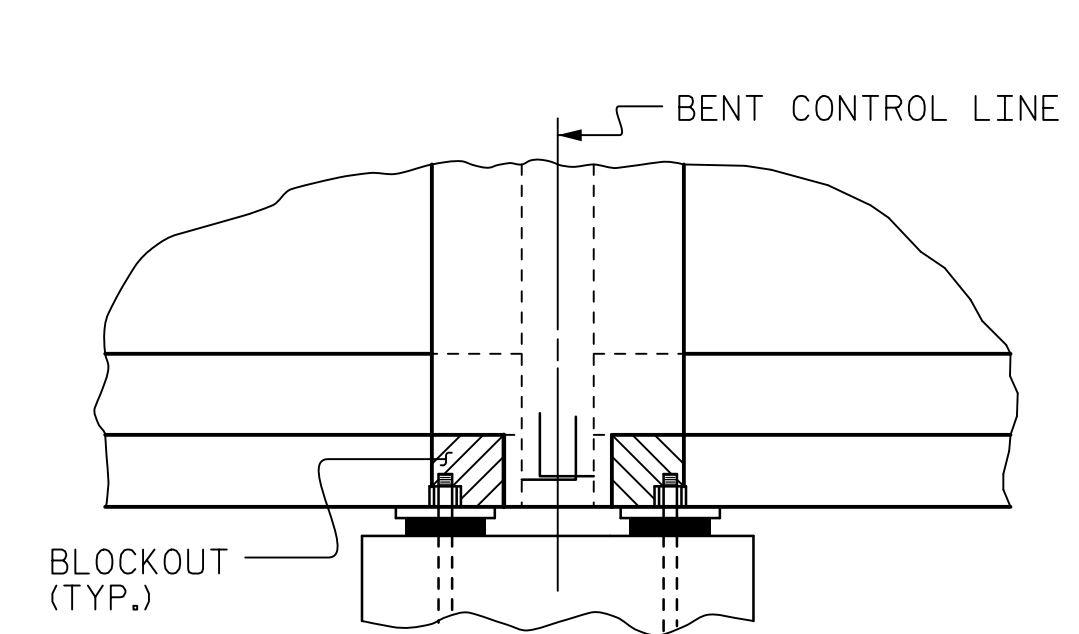

SECTION A-A

PROJECT NO. U-5748

WAKE COUNTY

STATION: 24+88.00 -L-

SHEET 3 OF 3

DRAWN BY : M. CATER	DATE : 10/2020
CHECKED BY : J.C. MORRISON	DATE : 12/2022
DESIGNED BY : D. RITACCO	DATE : 09/2020
DESIGN CHECKED BY : J.C. MORRISON	DATE : 09/2020

DOCUMENT NOT CONSIDERED FINAL UNLESS ALL SIGNATURES COMPLETED

AECOM
AECOM TECHNICAL SERVICES OF NC, INC.
5438 WADE PARK BOULEVARD, SUITE 200
RALEIGH, NC 27607
(919) 854-6200 www.aecom.com
AECOM License No. F-0342

John C. Morrison
NORTH CAROLINA PROFESSIONAL ENGINEER
SEAL 030474
2/10/2023

STATE OF NORTH CAROLINA DEPARTMENT OF TRANSPORTATION RALEIGH					
SUPERSTRUCTURE					
TYPICAL SECTION DETAILS (SOUTHBOUND LANES)					
REVISIONS					SHEET NO.
NO.	BY:	DATE:	NO.	BY:	DATE:
1			3		
2			4		
					TOTAL SHEETS 119