


**INPUT PAGE 2 ASSIGNMENT PROGRAMMING DETAIL FOR ALTERNATE PHASING - LOOP 7A**

(program controller as shown below)

- NOTES: 1. THIS PROGRAMMING APPLIES FOR INPUT PAGE 2 ONLY. INPUT PAGE 1 WILL USE STANDARD DEFAULT SETTINGS. THIS PROGRAMMING IS NECESSARY FOR PROPER DETECTOR OPERATION DURING ALTERNATE PHASING OPERATION.
2. THE FIRST TASK THIS PROGRAMMING ACCOMPLISHES IS THE DISABLING OF INPUT #11 (DETECTOR 24) SO THAT A VEHICLE CALL WILL NOT BE PLACED TO PHASE 4 DURING ALTERNATE PHASING OPERATION. THE SECOND TASK THIS PROGRAMMING ACCOMPLISHES IS THAT IT REASSIGNS DETECTOR 57 TO INPUT #19 SO THAT THE DELAY ON LOOP 7A CAN BE REDUCED FROM 15 SECONDS TO 3 SECONDS.


FROM MAIN MENU PRESS '5' (INPUTS), THEN PRESS 'NEXT' TO GET TO INPUT PAGE '2'. PRESS THE '+' KEY UNTIL INPUT 11 IS REACHED.

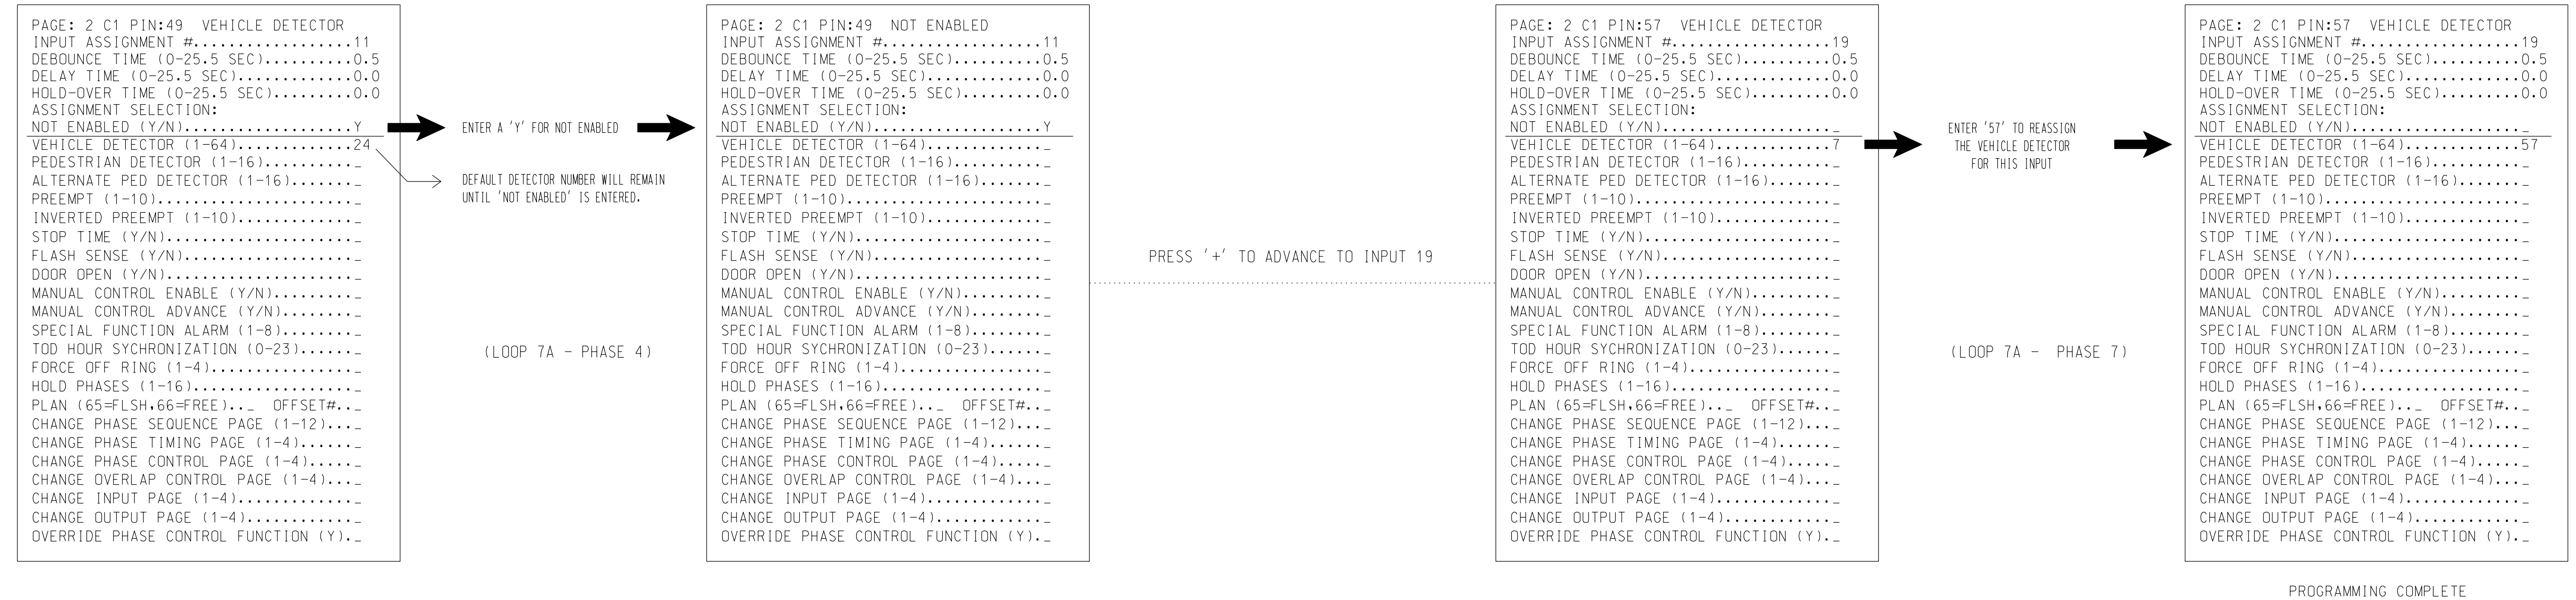

**SPECIAL DETECTOR PROGRAMMING DETAIL - LOOP 7A (ALT.)**

(program controller as shown below)

FROM MAIN MENU PRESS '7' (DETECTORS), THEN PRESS '1' FOR VEHICLE DETECTORS. PRESS THE '-' KEY TO GET TO VEHICLE DETECTOR #57.

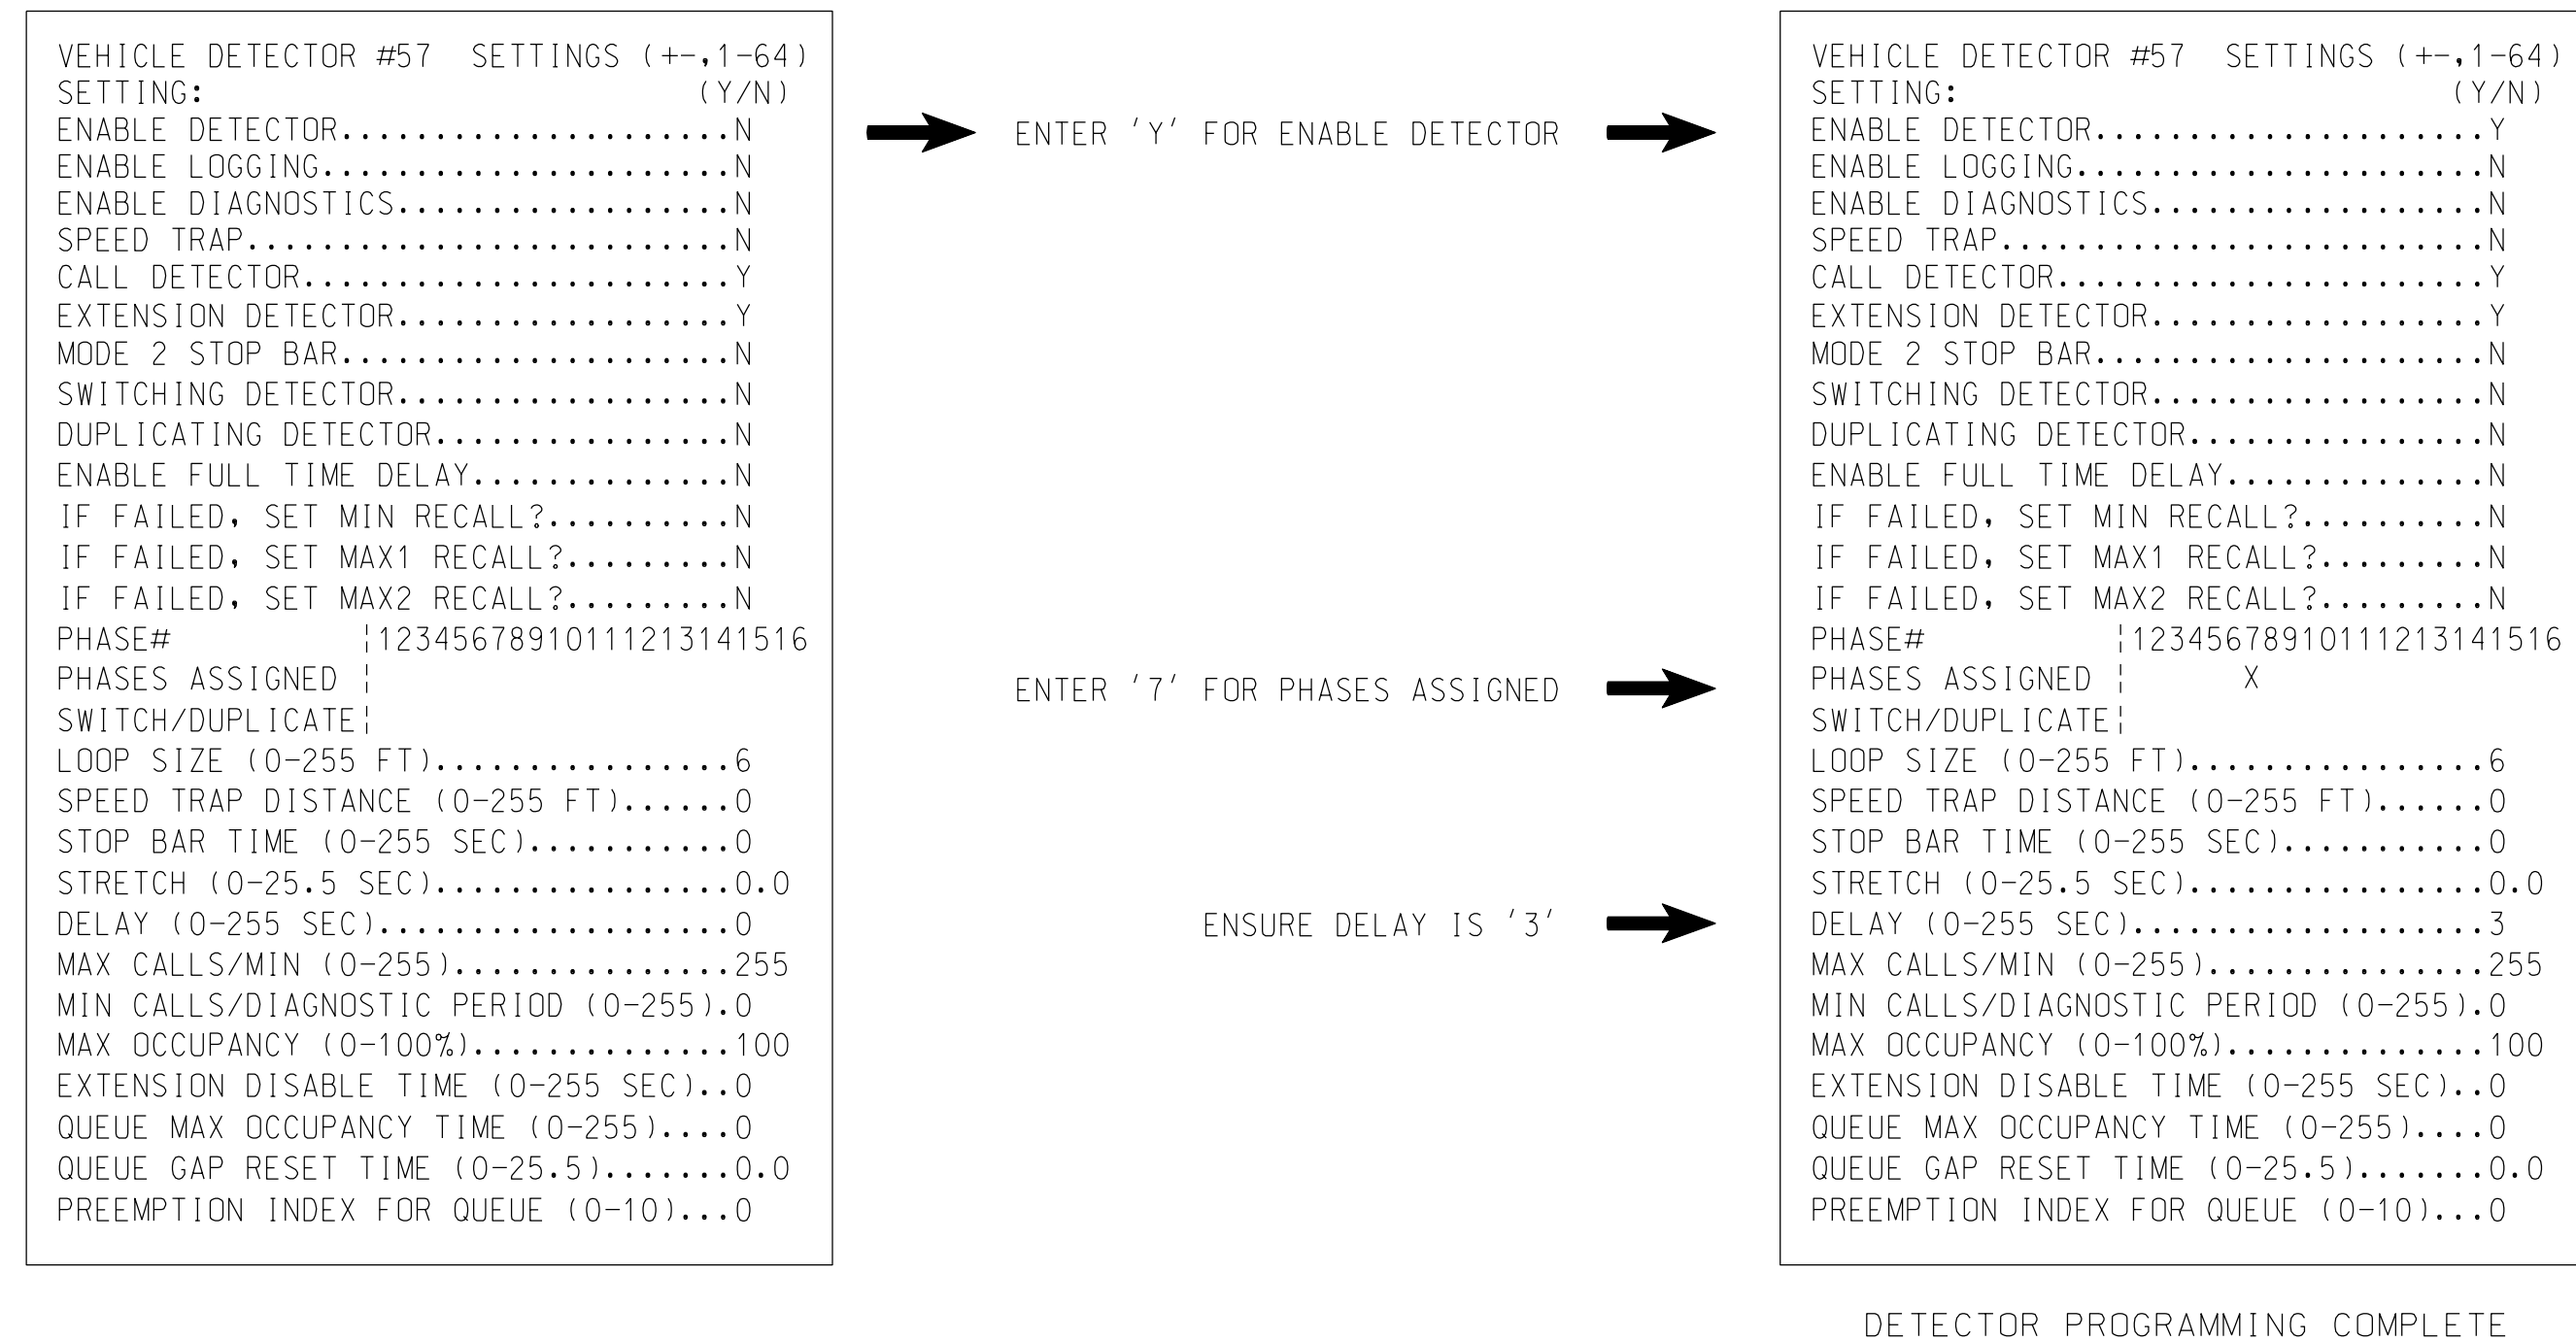

NOTE: DETECTOR IS PROGRAMMED PER THE INPUT FILE CONNECTION AND PROGRAMMING CHART SHOWN ON SHEET 1.

THIS ELECTRICAL DETAIL IS FOR THE SIGNAL DESIGN: 12-0600  
 DESIGNED: March 2022  
 SEALED: 03/01/2022  
 REVISED: N/A

**This plan supersedes the plan signed and sealed on 11/13/2018.**

Electrical Detail-Final Design-Sheet 6 of 9

**US 74 Bus. (Marion Street) at NC 150 (Cherryville Road) / SR 2053 (Peach Street)**

Division 12 Cleveland County Shelby

PLAN DATE: March 2022 REVIEWED BY: J.L. Lewis  
 PREPARED BY: J. Ma REVIEWED BY: M.L. Stygles

REVISIONS INIT. DATE

750 N. Greenfield Pkwy, Garner, NC 27529

SEAL  
 NORTH CAROLINA PROFESSIONAL ENGINEER  
 J. L. Lewis  
 033108  
 3/1/2022

SIG. INVENTORY NO. 12-0600

