
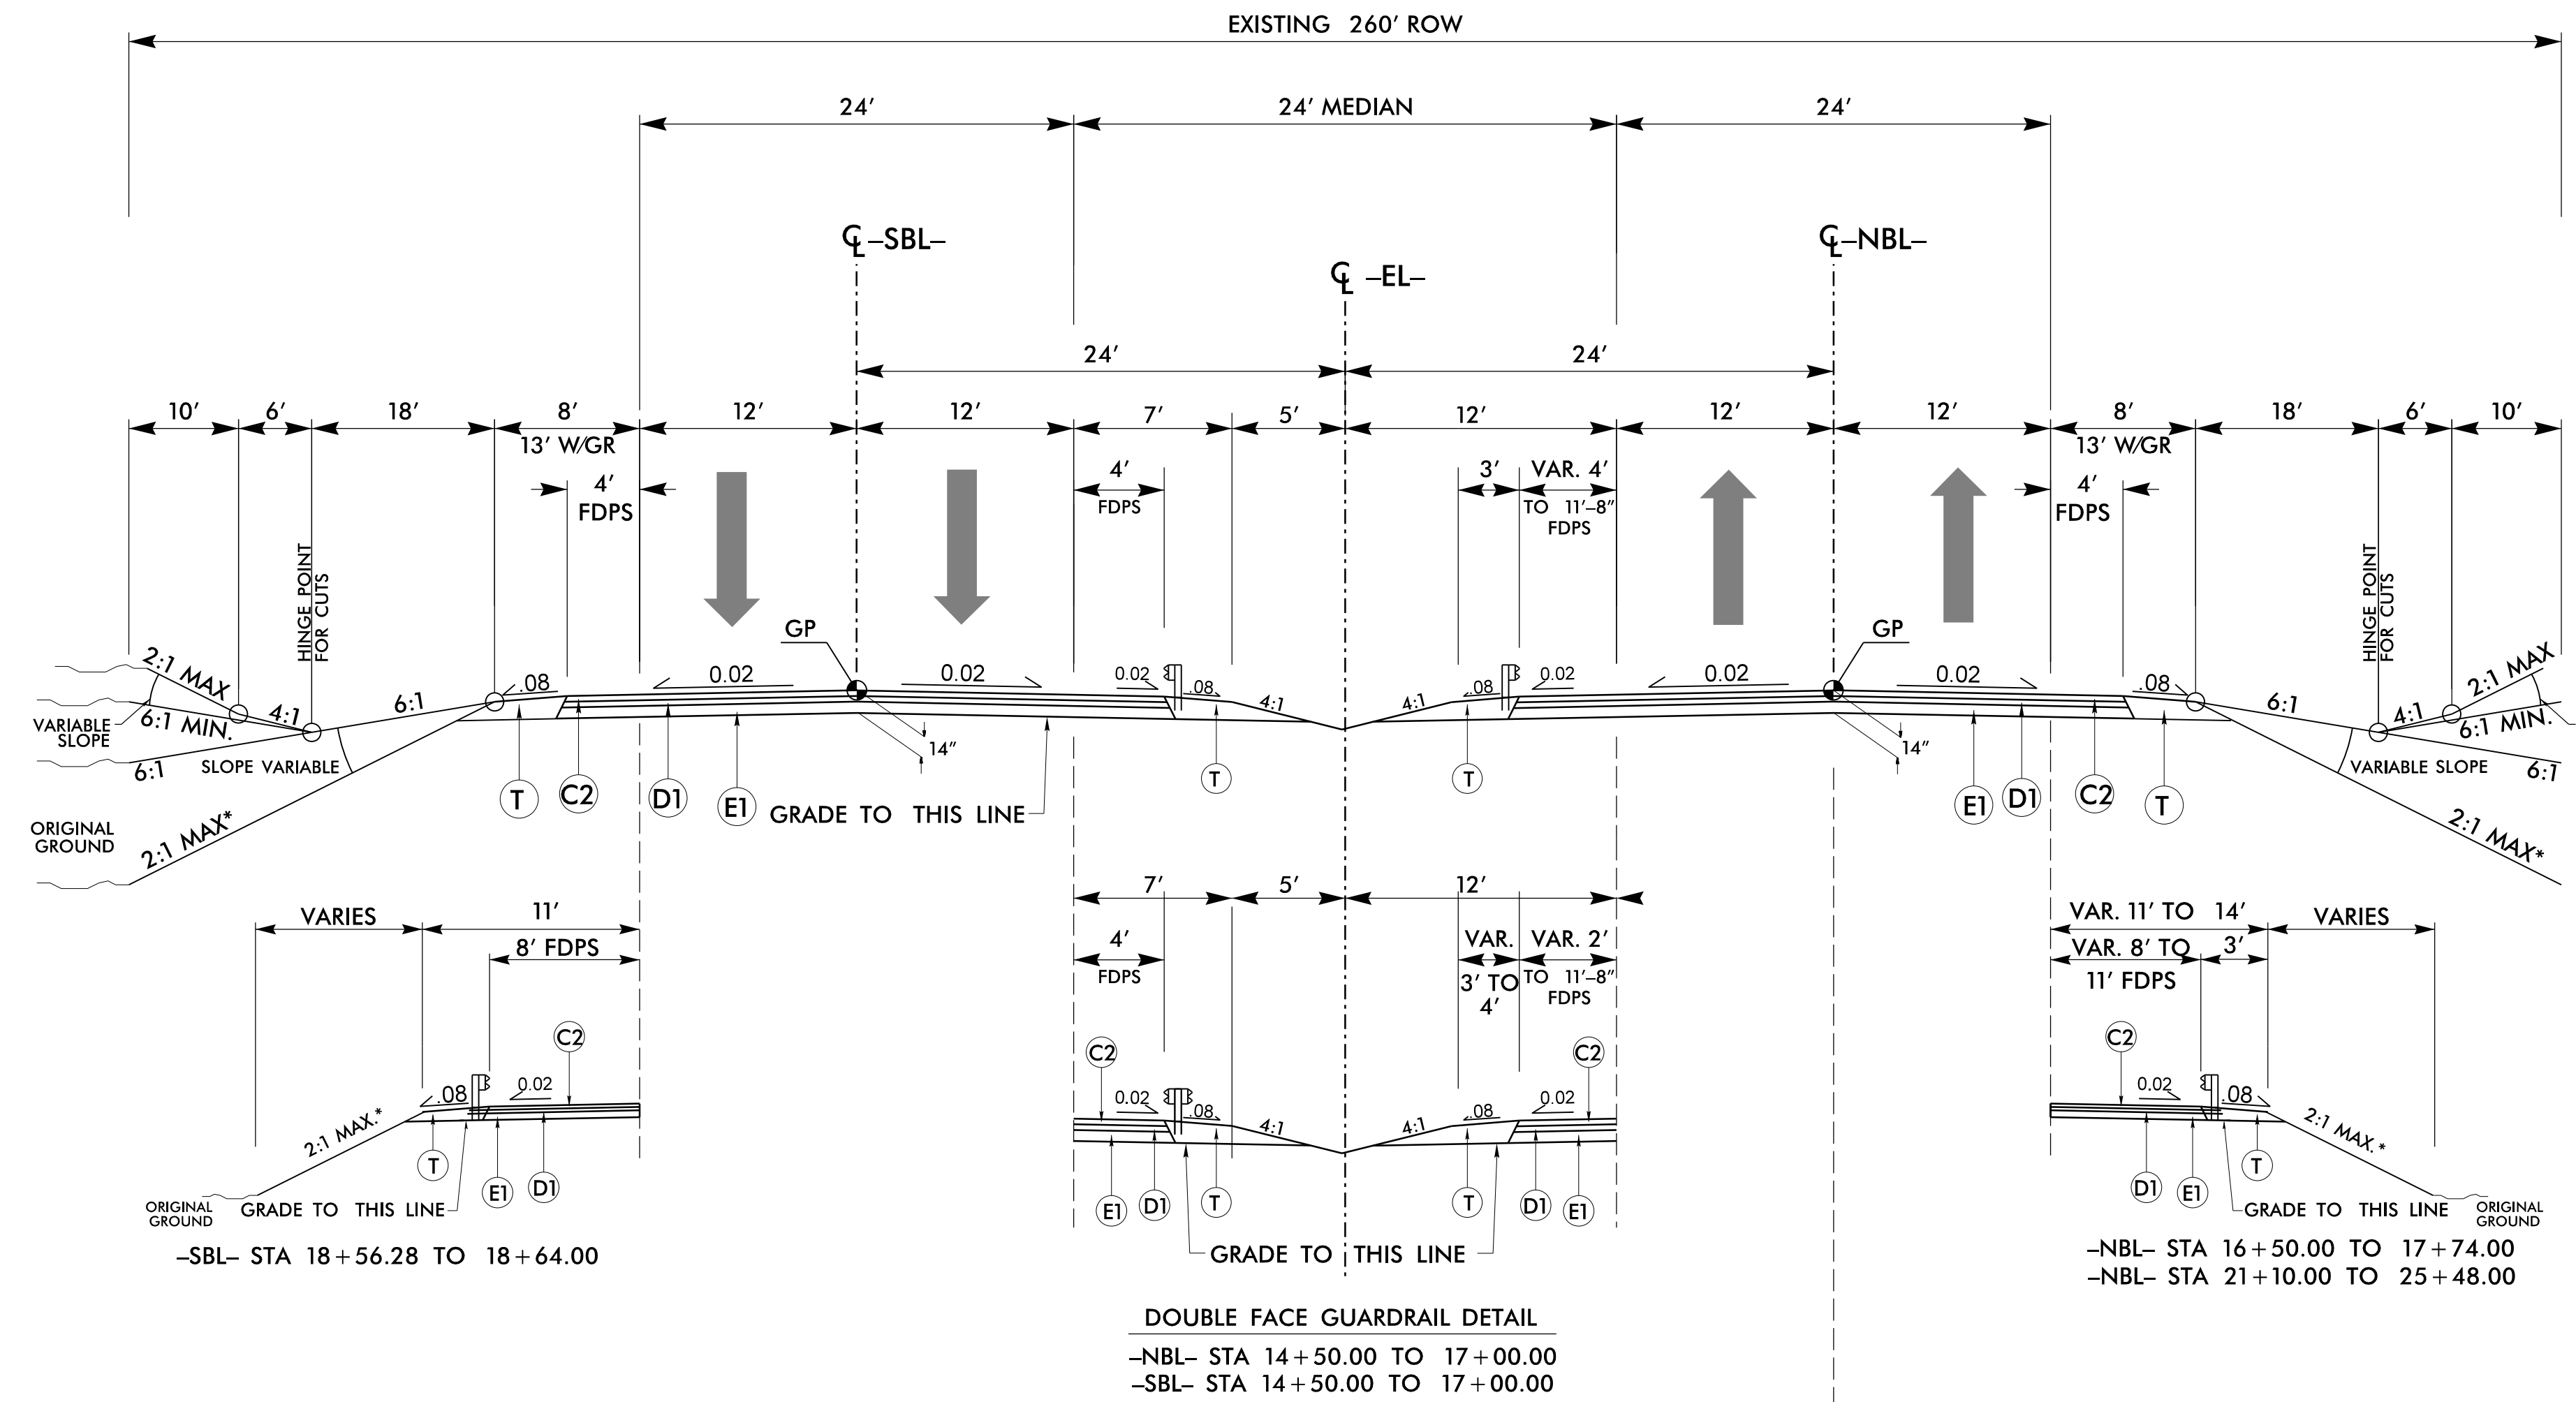


8/17/19


PROJECT REFERENCE NO. B-5783	SHEET NO. 2A-2
RW SHEET NO.	
ROADWAY DESIGN ENGINEER NORTH CAROLINA PROFESSIONAL SEAL 052554 07/12/2023	PAVEMENT DESIGN ENGINEER NORTH CAROLINA PROFESSIONAL SEAL 038448 07/12/2023
DOCUMENT NOT CONSIDERED FINAL UNLESS ALL SIGNATURES COMPLETED	
 DAVENPORT HOME OFFICE 119 BROOKSTOWN AVE, SUITE PH1 WINSTON-SALEM, NC 27101 336.744.1636 www.davenportinc.com NCELS FIRM LICENSE NO. C2622	



TYPICAL SECTION NO. 3


-NBL- STA. 14+50.00 TO STA. 20+06.82 (BEGIN BRIDGE); STA. 22+19.82 (END BRIDGE) TO STA. 26+50.00
 -SBL- STA. 14+50.00 TO STA. 20+41.11 (BEGIN BRIDGE); STA. 22+60.11 (END BRIDGE) TO STA. 26+50.00

PAVEMENT SCHEDULE	
C1	1.5" S9.5C
C2	3" S9.5C
C3	VAR. S9.5C
D1	4" I19.0C
D2	VAR. I19.0C
D3	2.5" I19.0C
E1	7" B25.0C
E2	VAR. B25.0C
J	8" ABC
R	CONC. SBG
T	EARTH MATERIAL
U	EXISTING PAVEMENT
V	1.5" MILLING
W	WEDGING

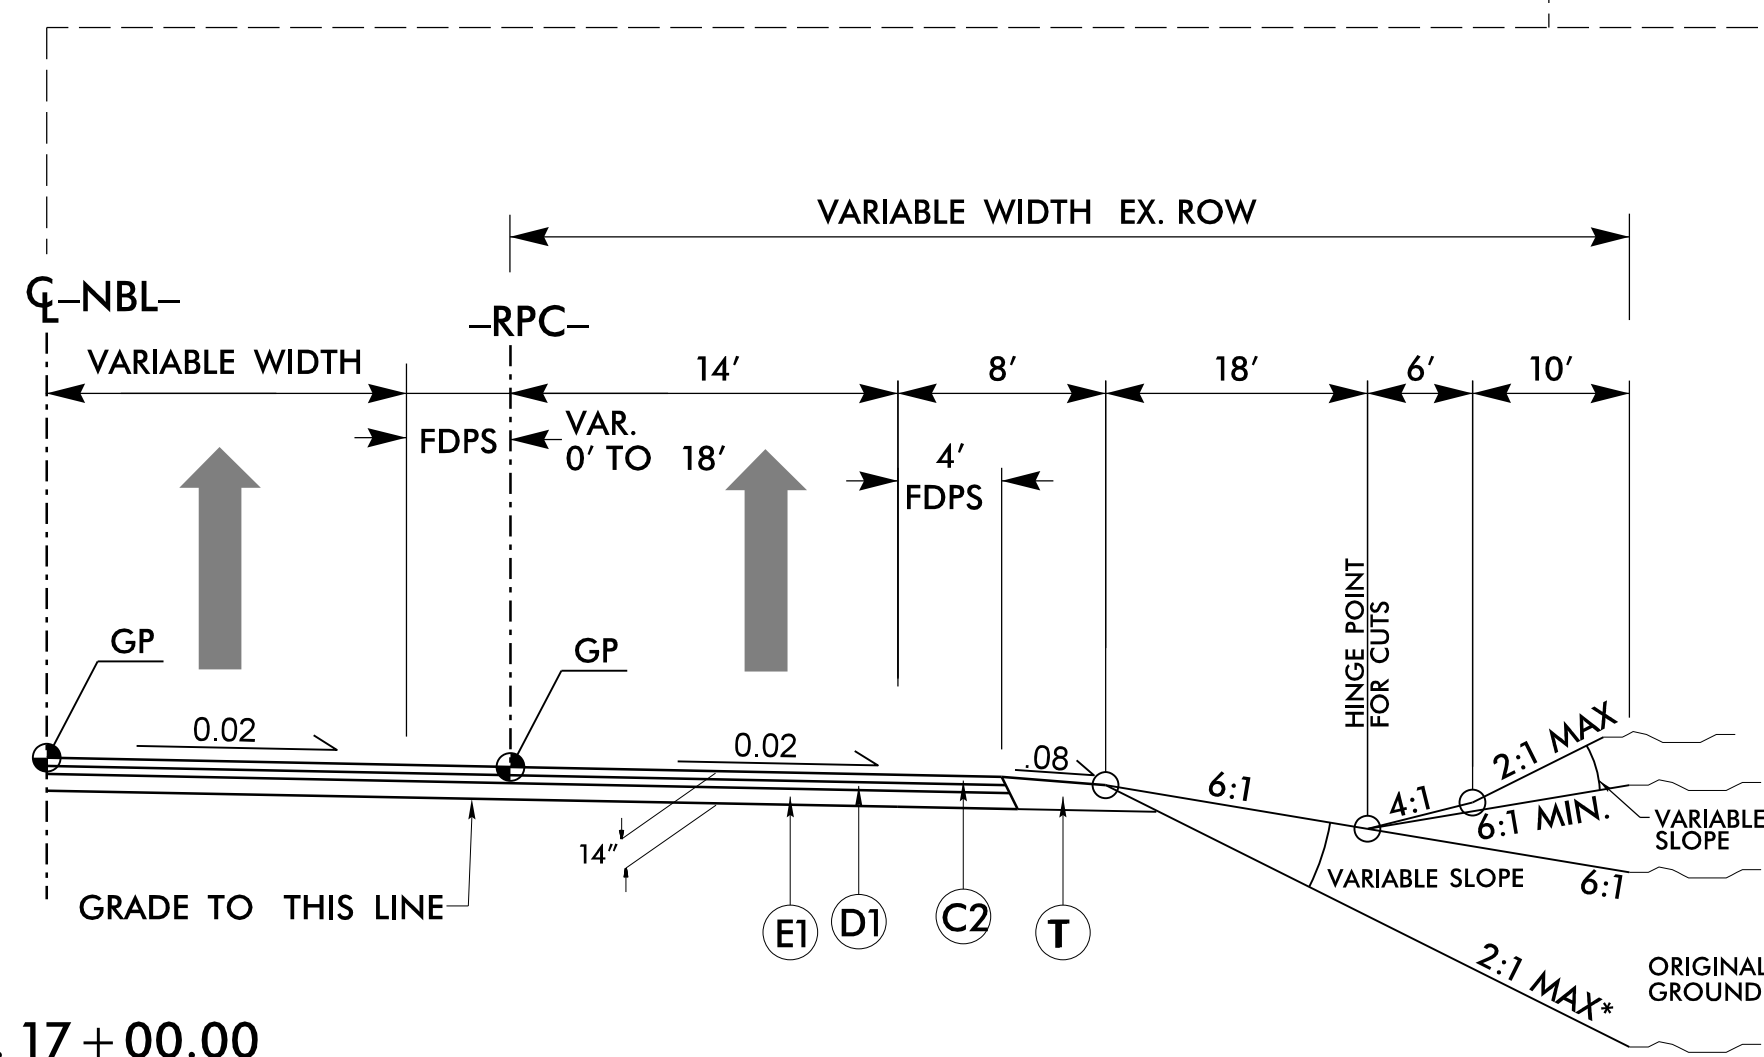

TYPICAL SECTION NO. 3A

-RPC- STA. 10+00.00 TO STA. 13+15.06

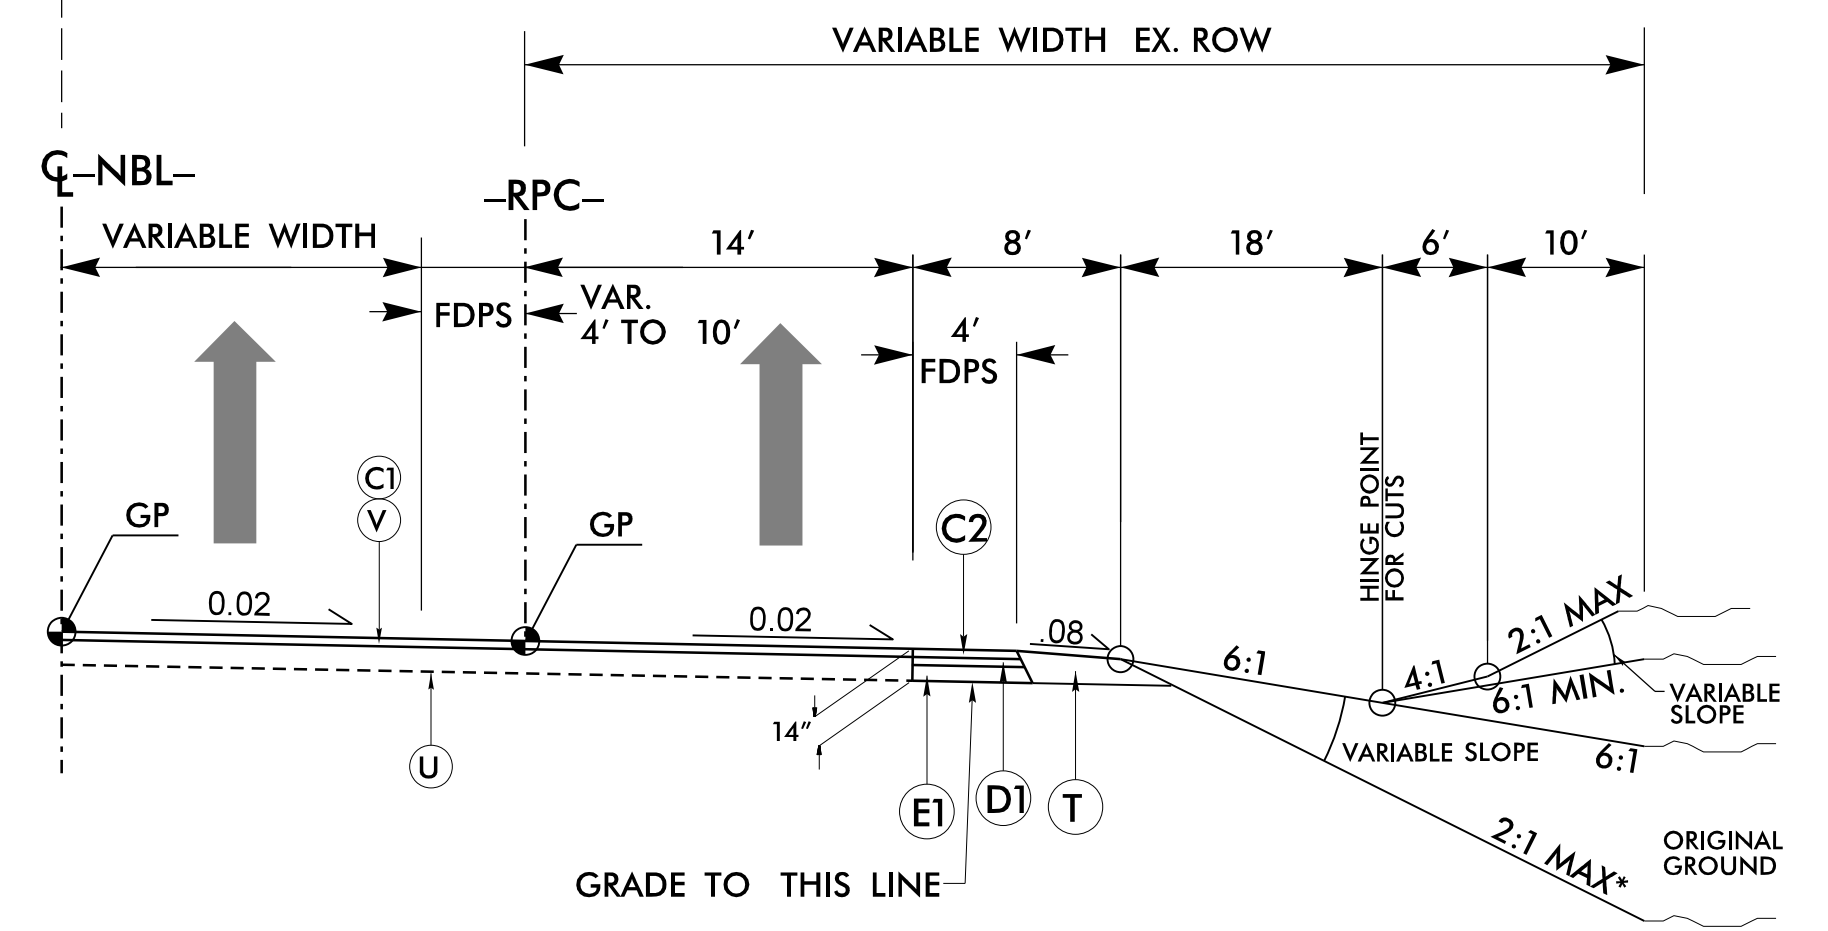

TYPICAL SECTION NO. 3B

-RPC- STA. 13+15.06 TO STA. 14+15.00

* SIDE SLOPE VARIES (SEE CROSS SECTIONS)
 ** DOUBLE FACE GUARDRAIL FROM STA. 10+33.48 TO STA. 17+00.00
 SEE NCDOT STANDARD DRAWING 862.01 (6 OF 11)
 SEE NCDOT STANDARD DRAWING 862.01 (3 OF 11)
 FOR BRIDGE APPROACH GUARDRAIL APPLICATIONS.

I:\23_07_BM\23016\160905_NCDOT_B5783_10529-70\DESIGN\B5783\Roadway\Sheets\160905_07_TYP.dgn