
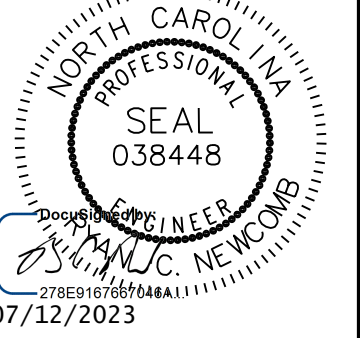

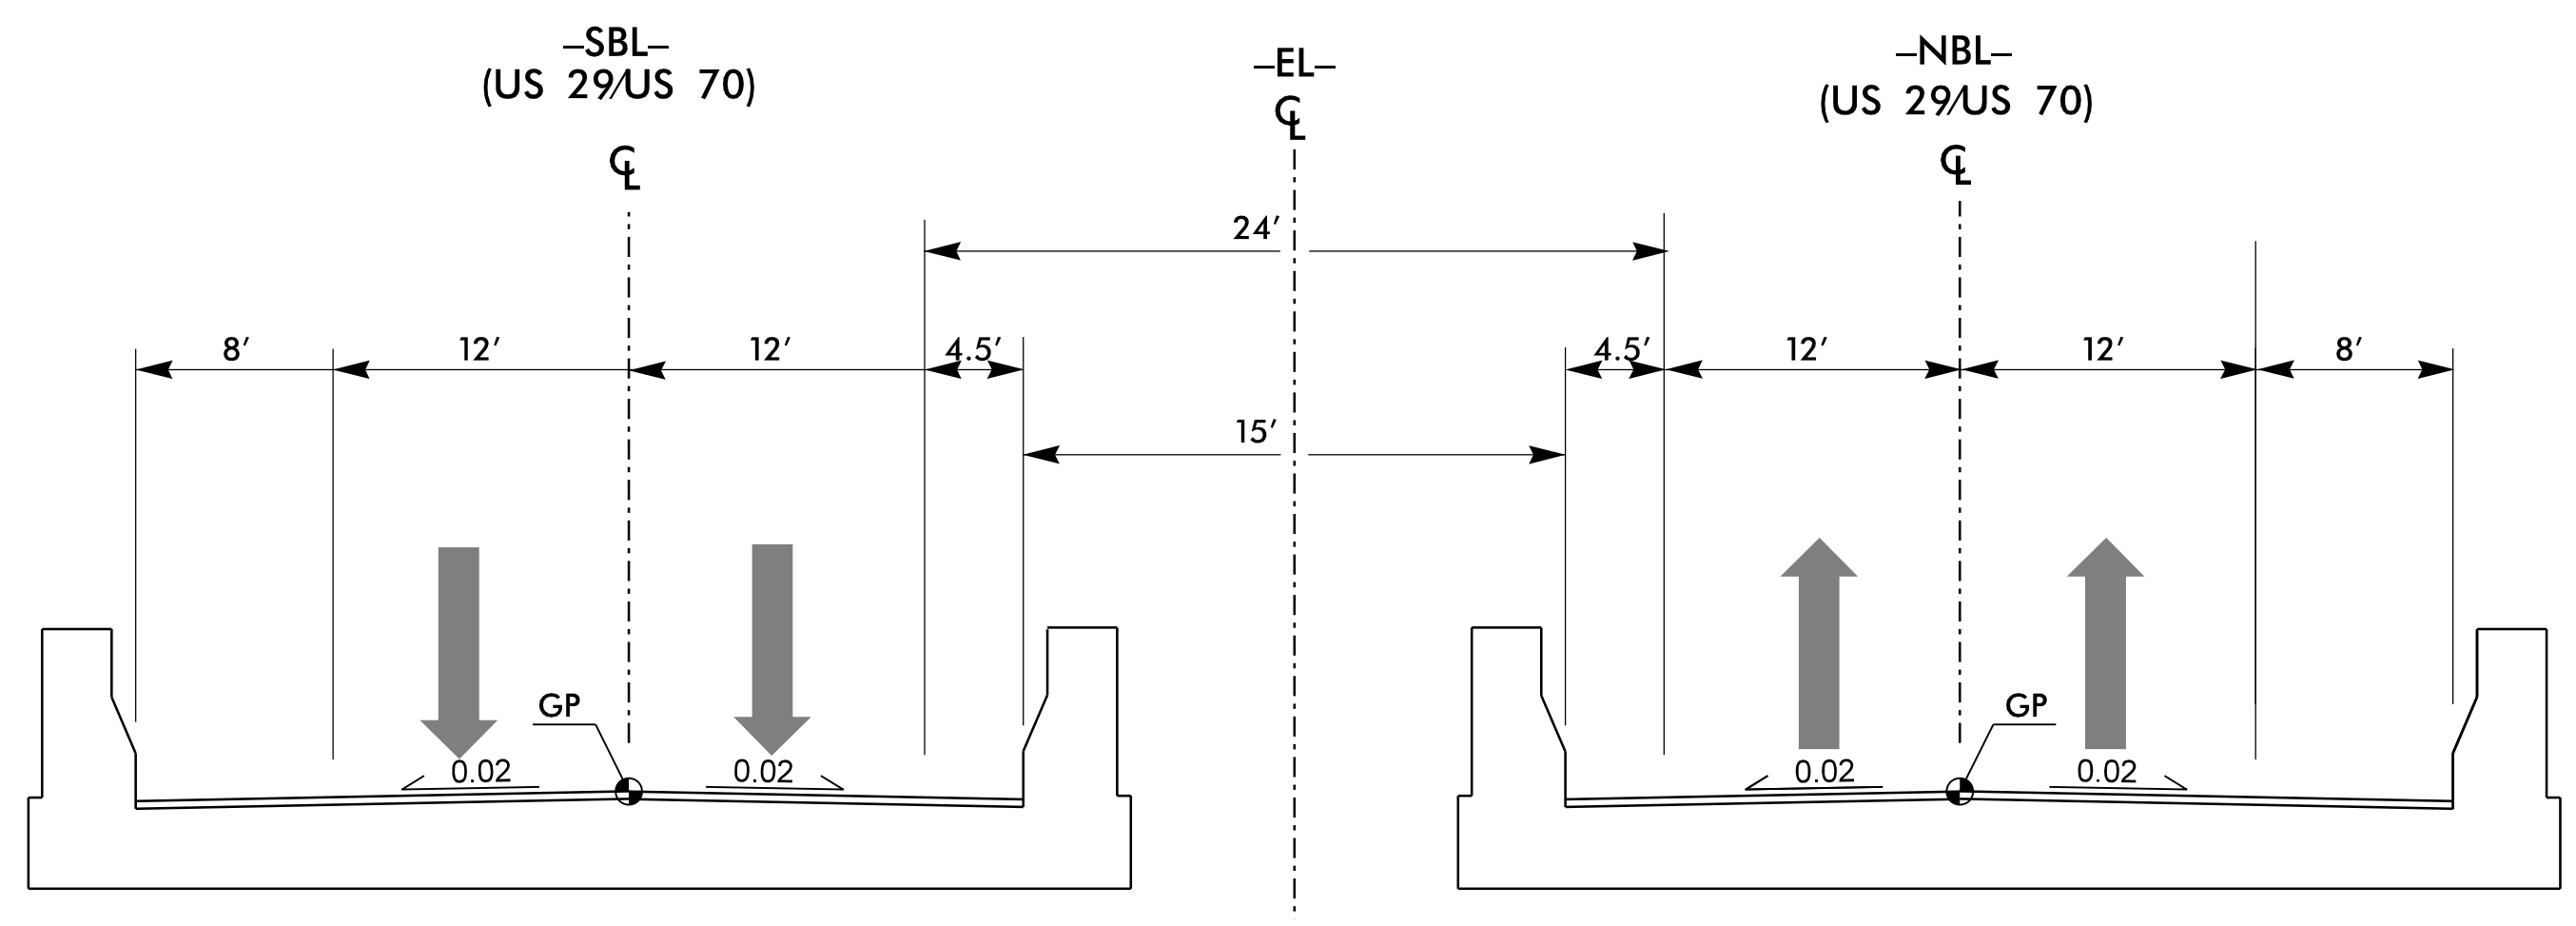


8/17/99

PROJECT REFERENCE NO. <i>B-5783</i>	SHEET NO. <i>2A-3</i>
RW SHEET NO.	
ROADWAY DESIGN ENGINEER 	PAVEMENT DESIGN ENGINEER 
DOCUMENT NOT CONSIDERED FINAL UNLESS ALL SIGNATURES COMPLETED	
 DAVENPORT <small>HOME OFFICE 119 BROOKSTOWN AVE, SUITE P11 WINSTON-SALEM, NC 27101 336.744.1656 www.davenportinc.com NC REG. FIRM LICENSE NO. C-2622</small>	



TYPICAL SECTION NO. 4
 -NBL- STA. 20+06.82 TO STA. 22+19.82
 -SBL- STA. 20+47.11 TO STA. 22+60.11

I:\23_07_BM
21_2016\160905
15581_zandrews