

PROJ. REFERENCE NO.  
B-5783


SHEET NO.  
X-10



21 + 50.00

-SBL-  
EL. 912.50

-NBL-  
EL. 912.50

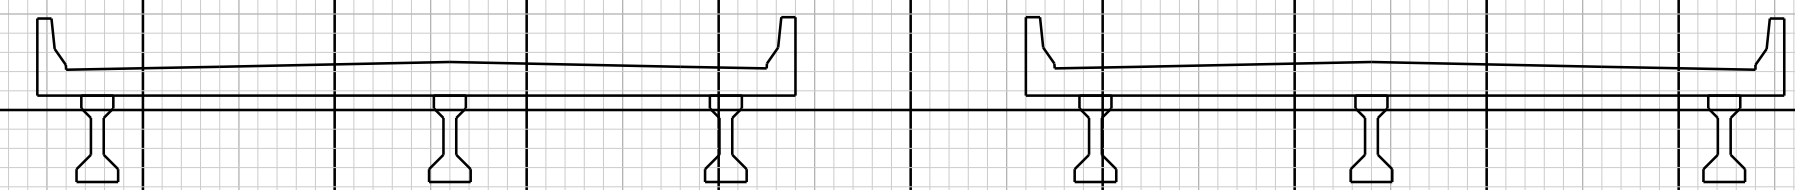


881.06

21 + 00.00

-SBL-  
EL. 912.27

-NBL-  
EL. 912.27

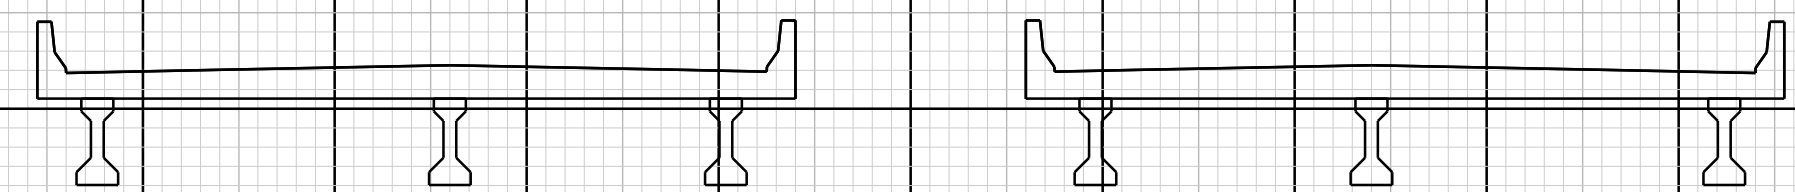

884.17

-EL-

8:27:44 AM  
F:\S\16\160005\_NCDDT\_B5783\_US29-70\DESIGN\B5783\Roadway\XSC\160005\_xx\_XPL.dgn

