


PROJ. REFERENCE NO. B-5783 SHEET NO. X-18

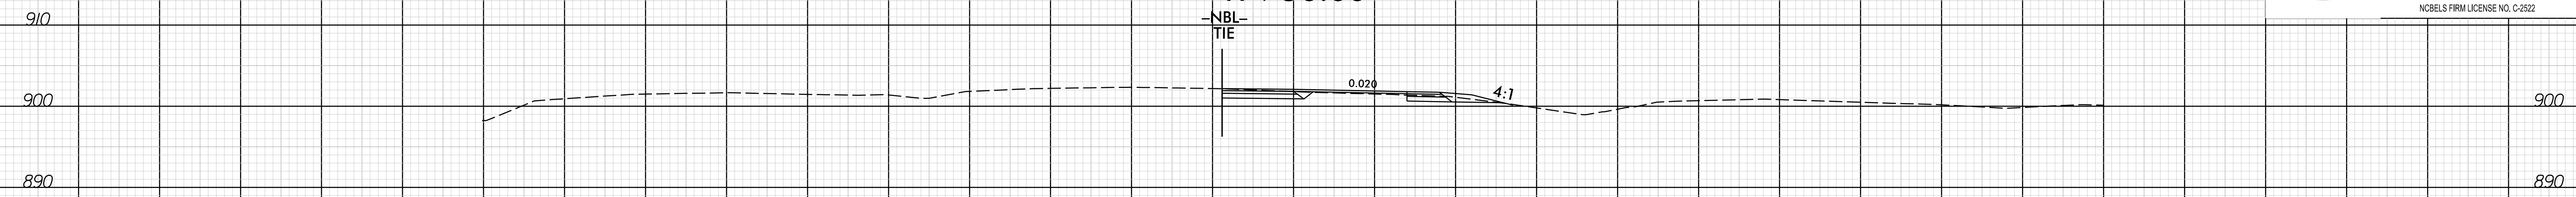


11 + 50.00

-NBL-TIE




11 + 00.00

-NBL-TIE

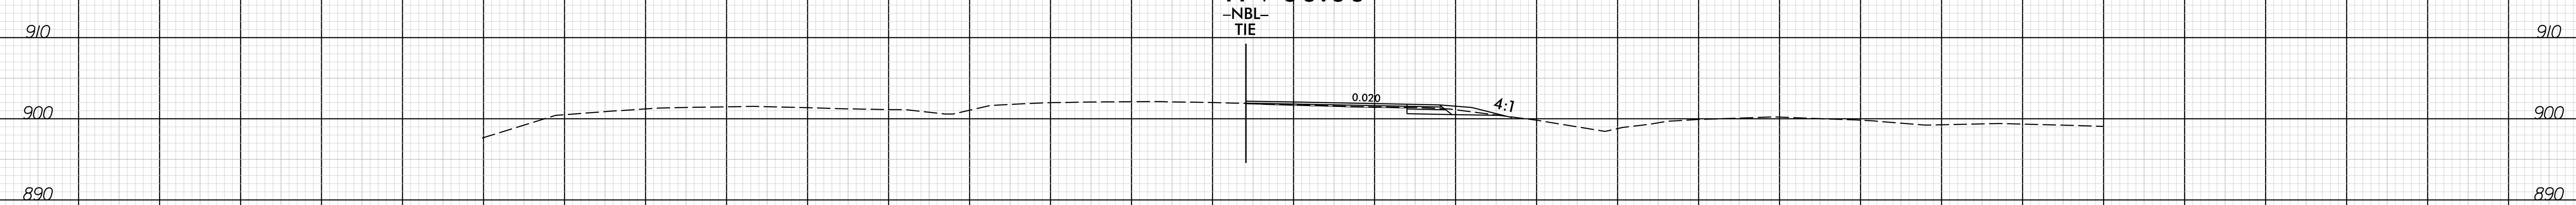


10 + 50.00

-NBL-TIE

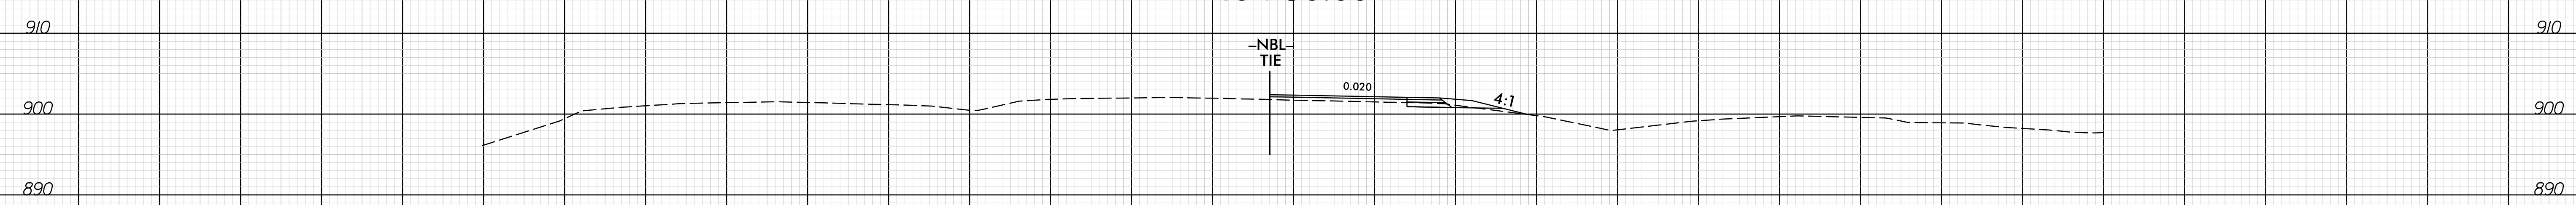

10 + 00.00

-NBL-TIE

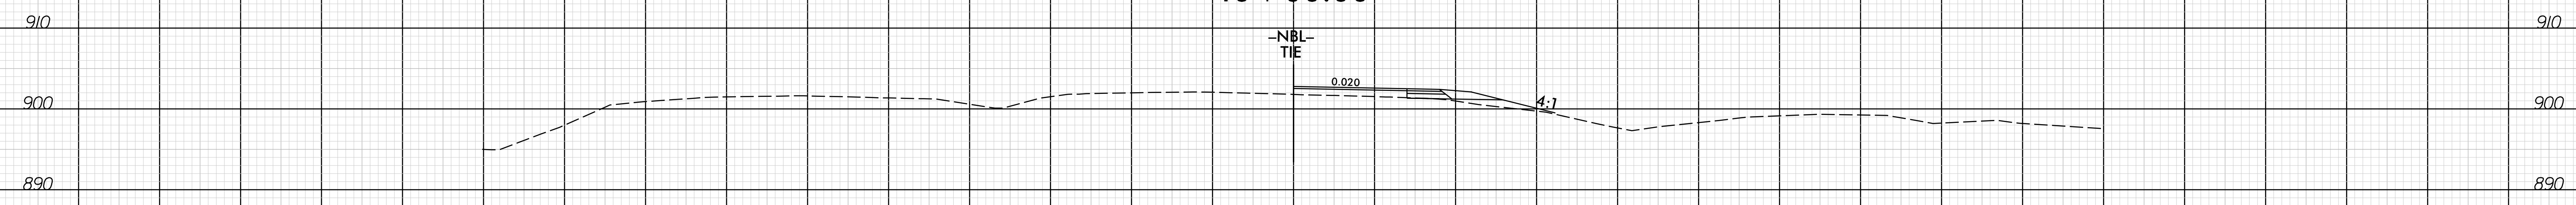

-RPC-

8:27:54 AM  
I:\16160005\_NCDDT\_B5783\_US29-70\DESIGN\B5783\_Roadway\XSC\160005\_xx\_XPL\_ramp.C.dgn

150 140 130 120 110 100 90 80 70 60 50 40 30 20 10 0 10 20 30 40 50 60 70 80 90 100 110 120 130 140 150