



6/23/16

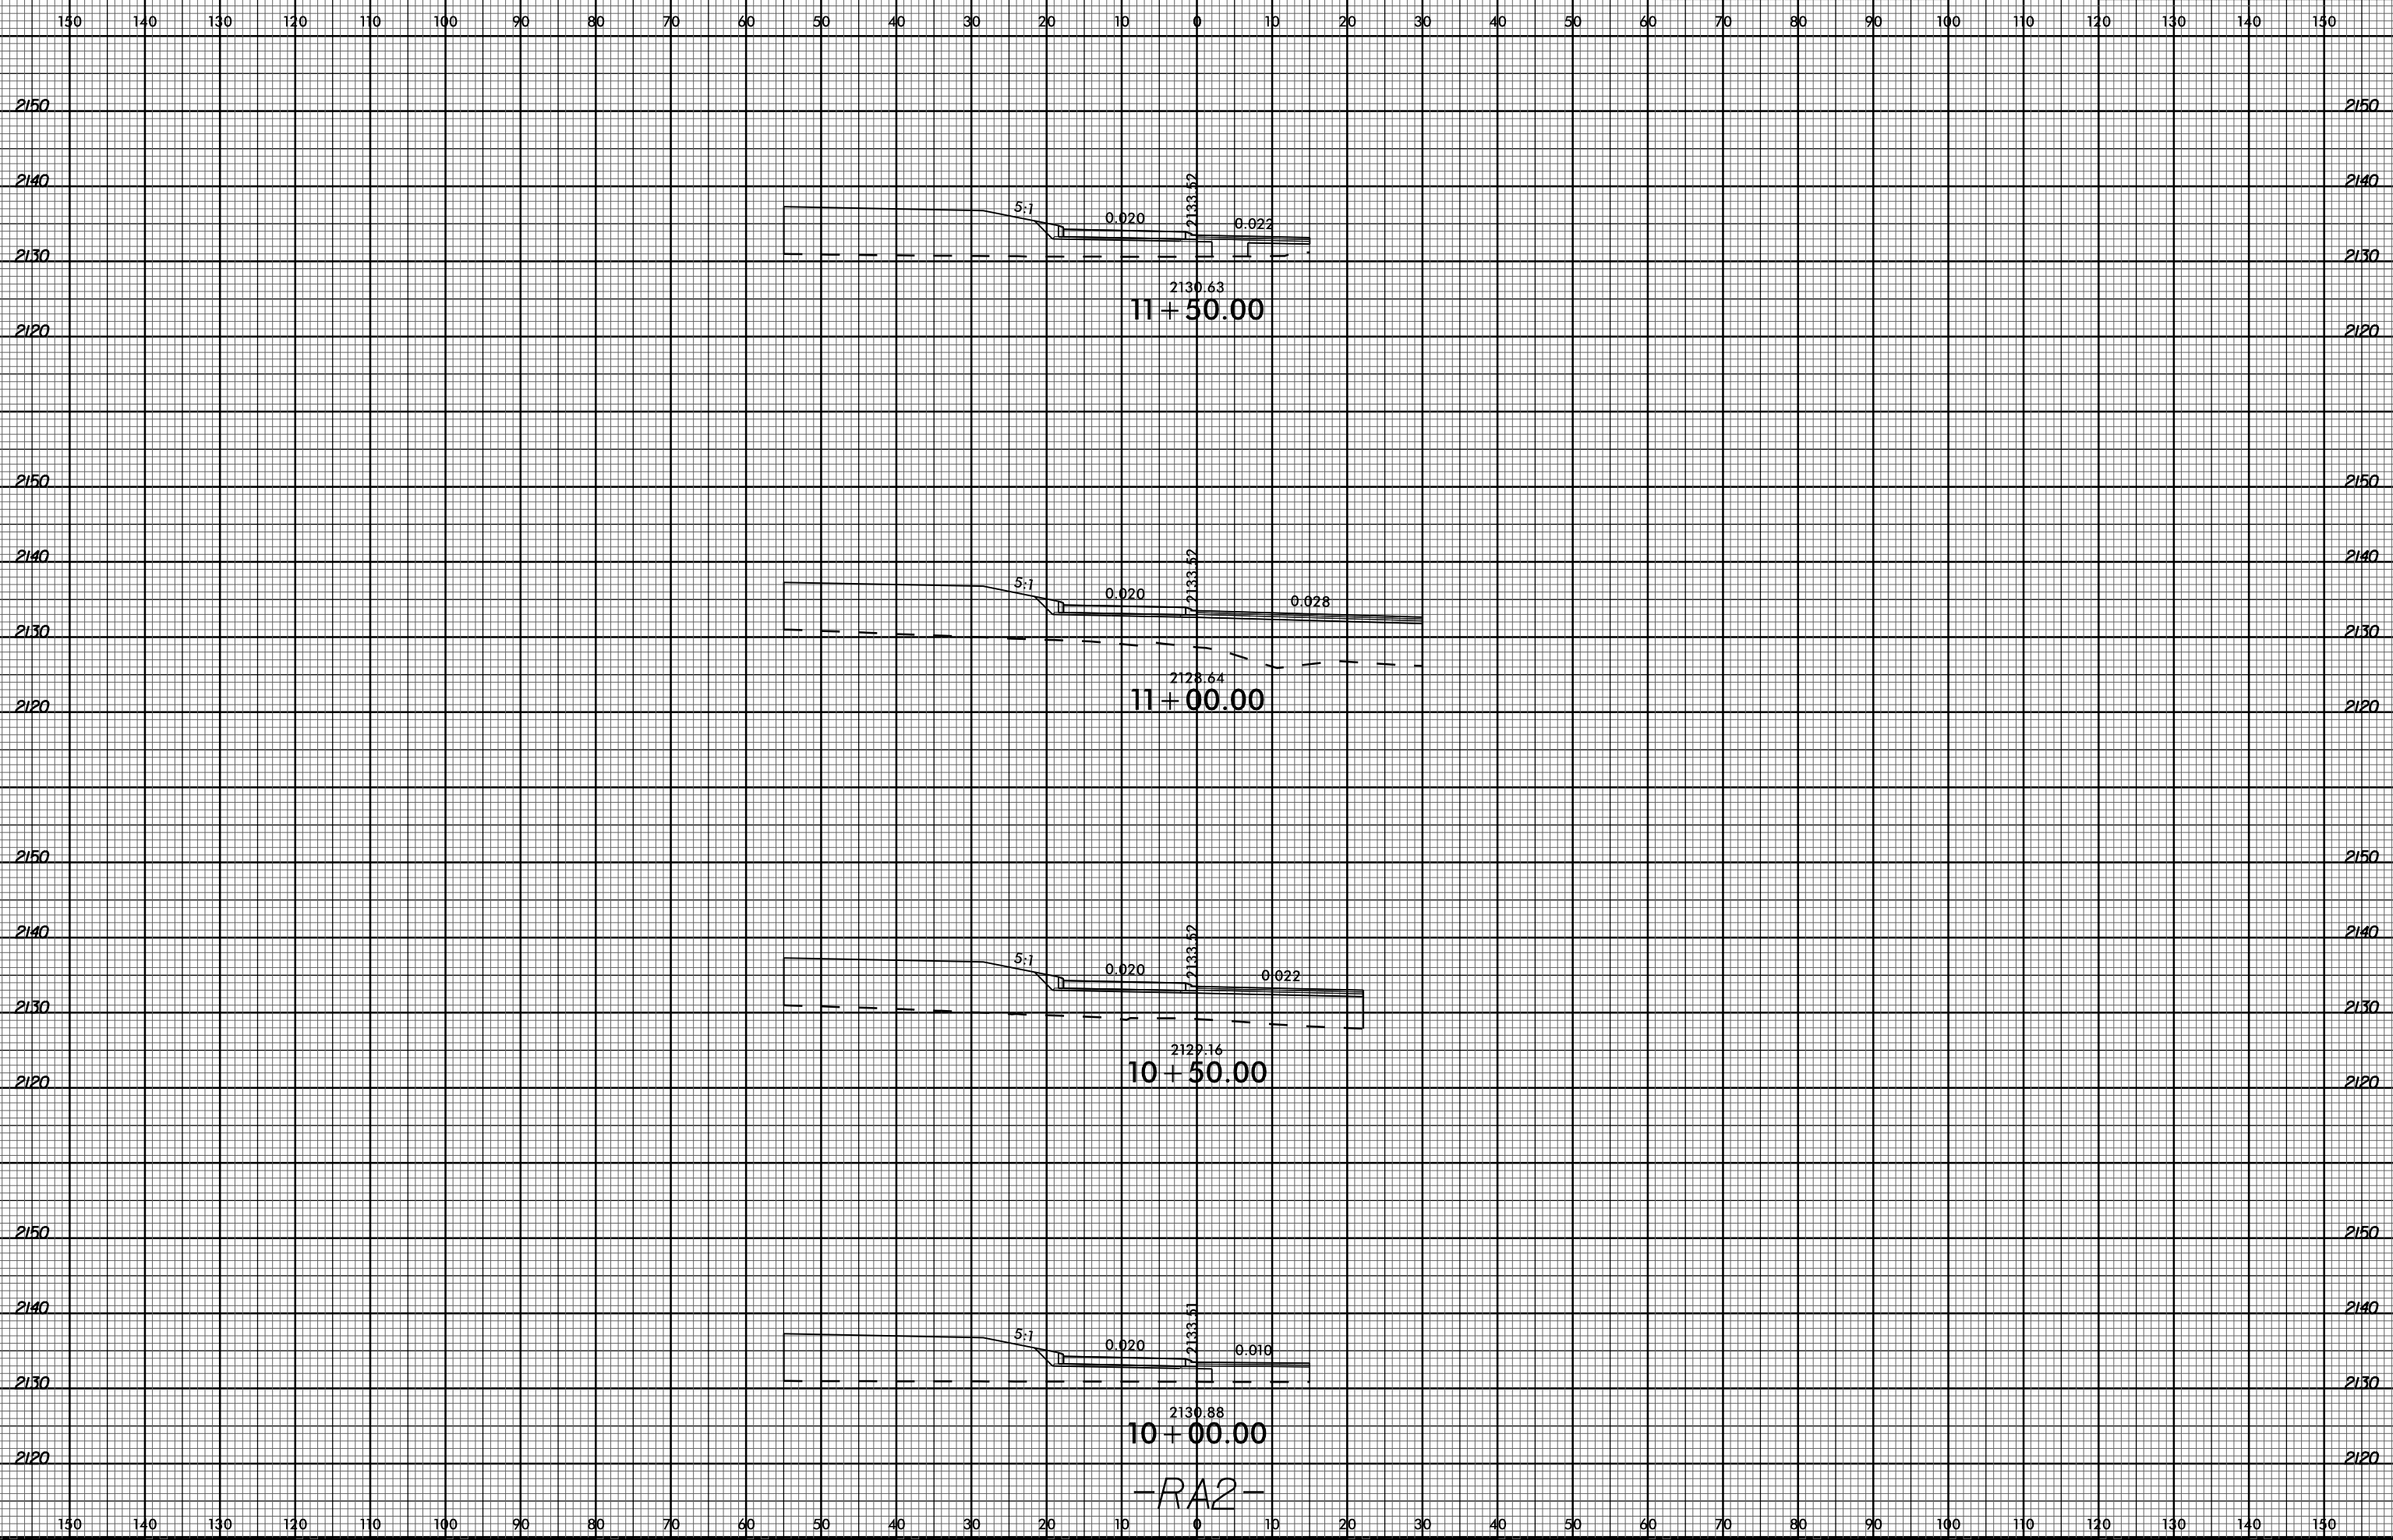


-RA2-

05-MAY-2023 17:10
R:\Projects\2023\05\05\Road\Modelling\RE5799_Rdu_xpl_RA2.dgn
\$\$\$\$\$USERNAME\$\$\$\$\$

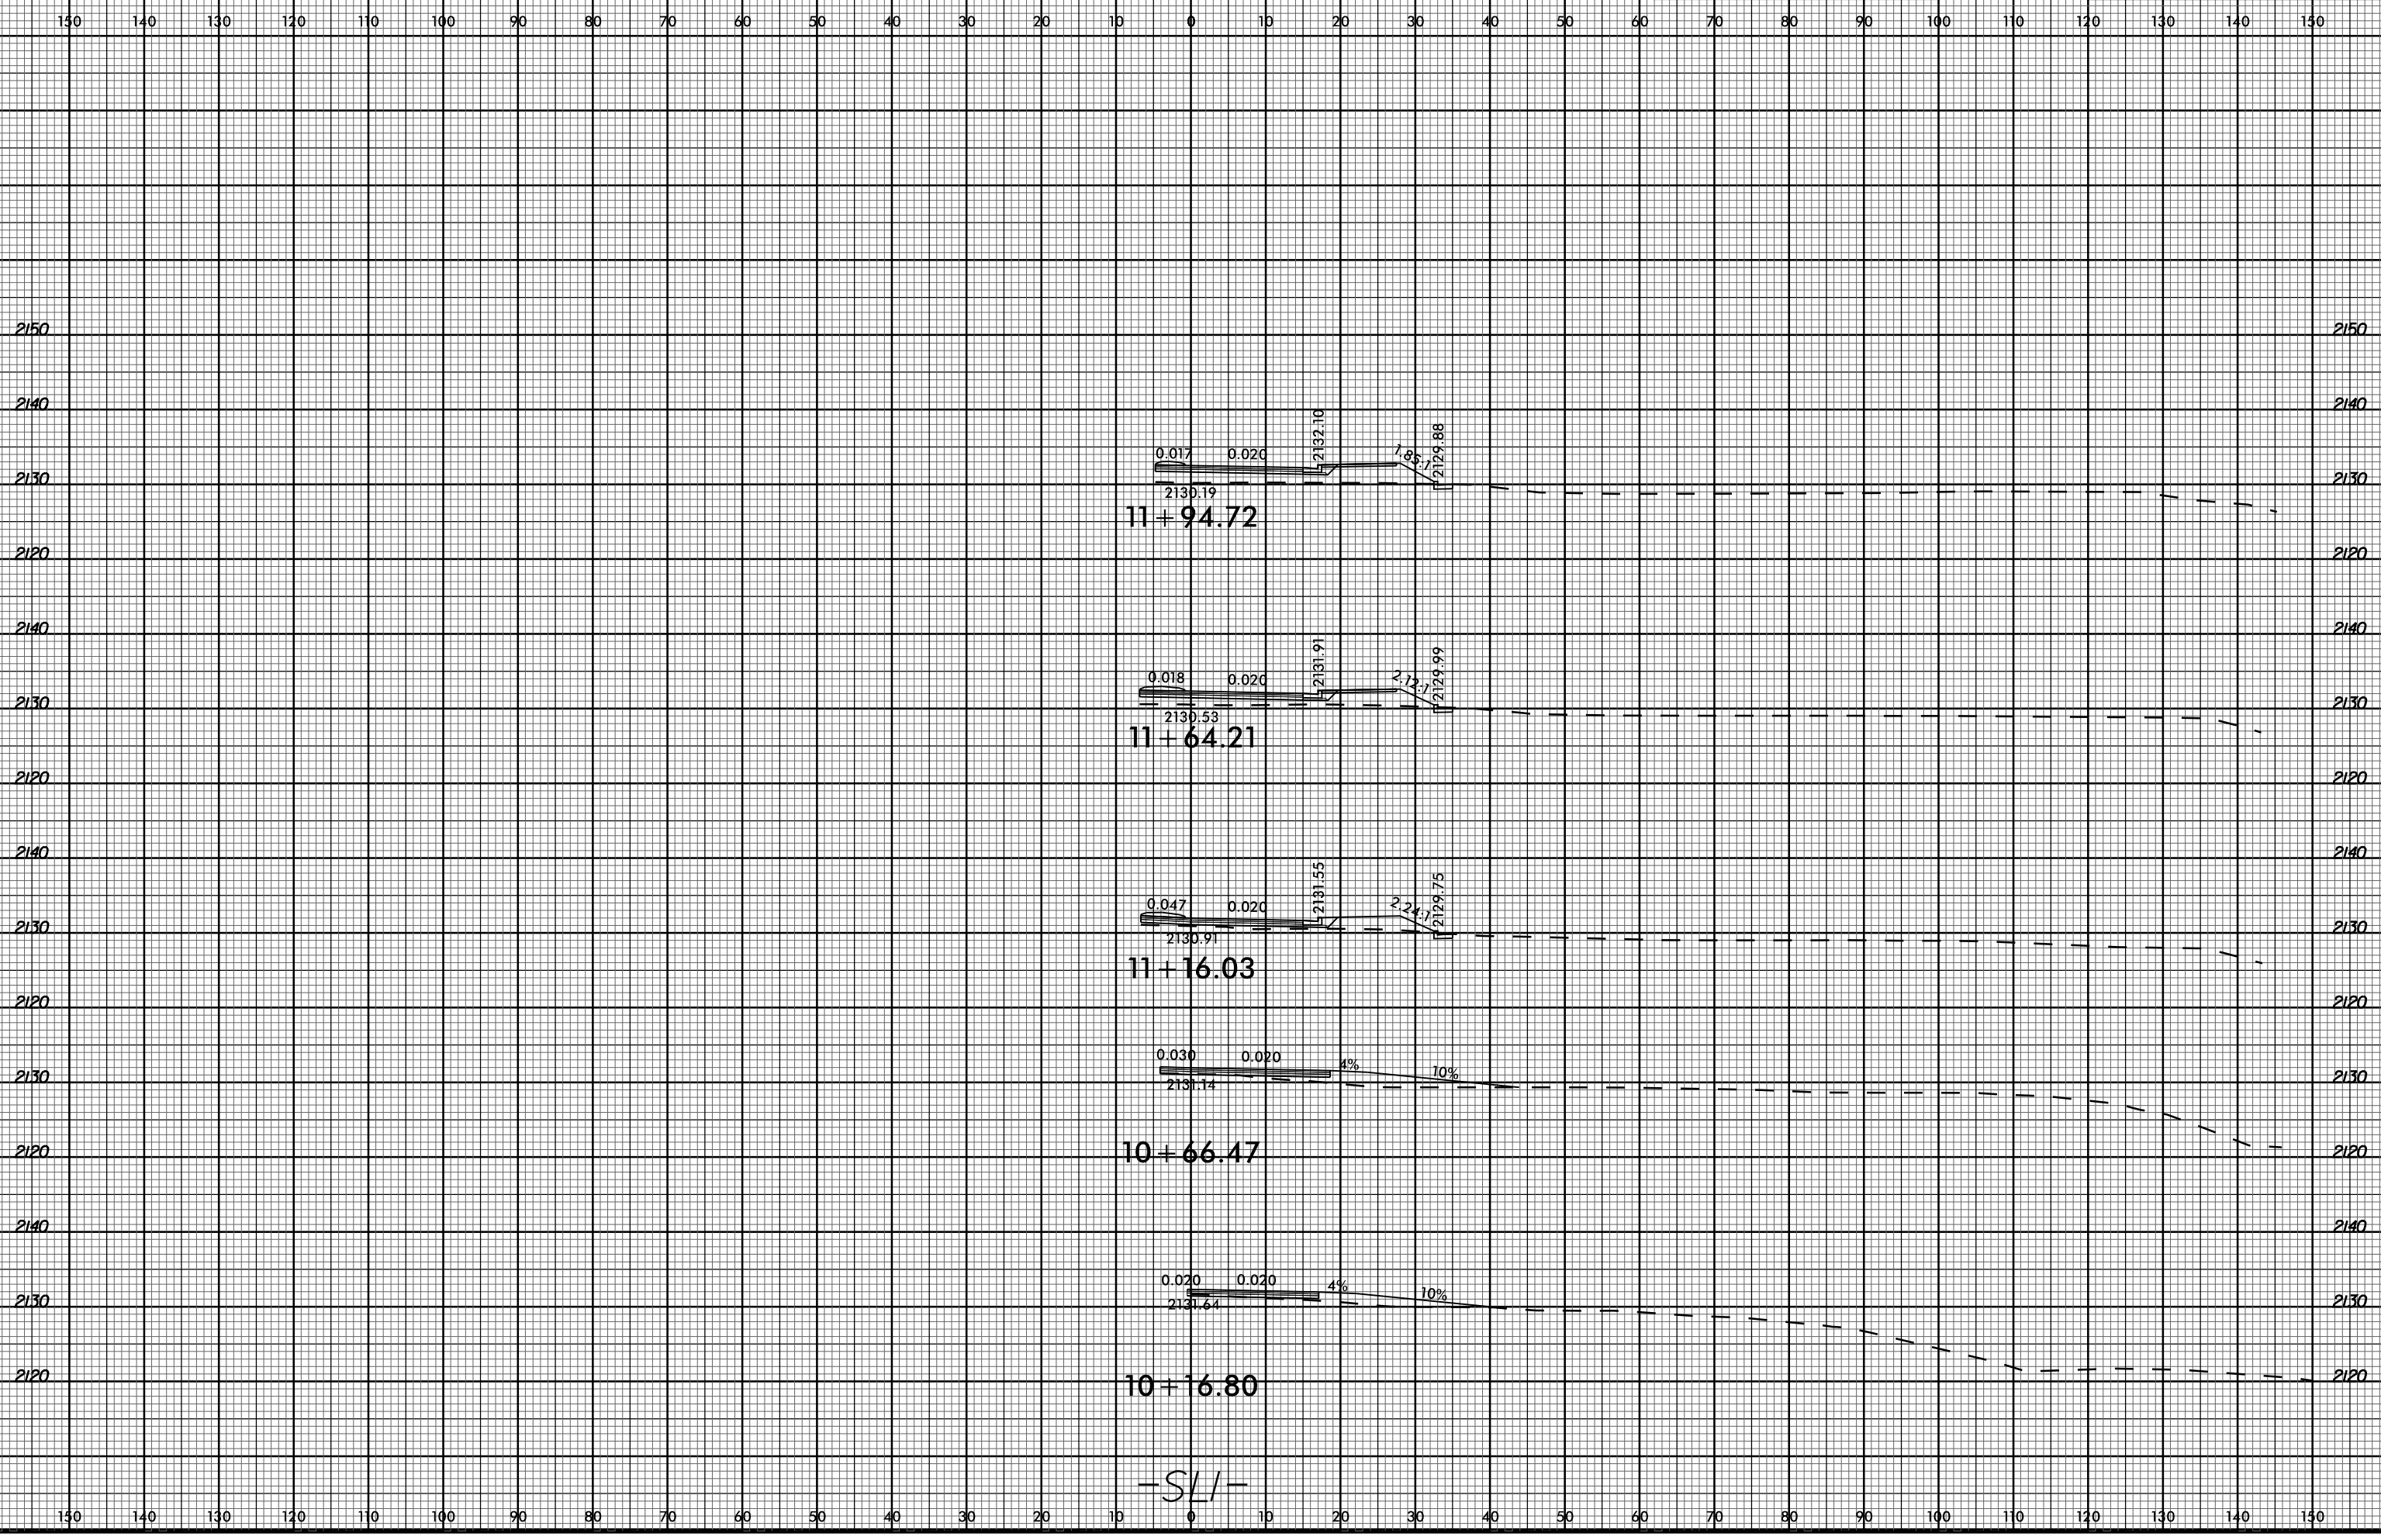

6/23/16

150 140 130 120 110 100 90 80 70 60 50 40 30 20 10 0 10 20 30 40 50 60 70 80 90 100 110 120 130 140 150

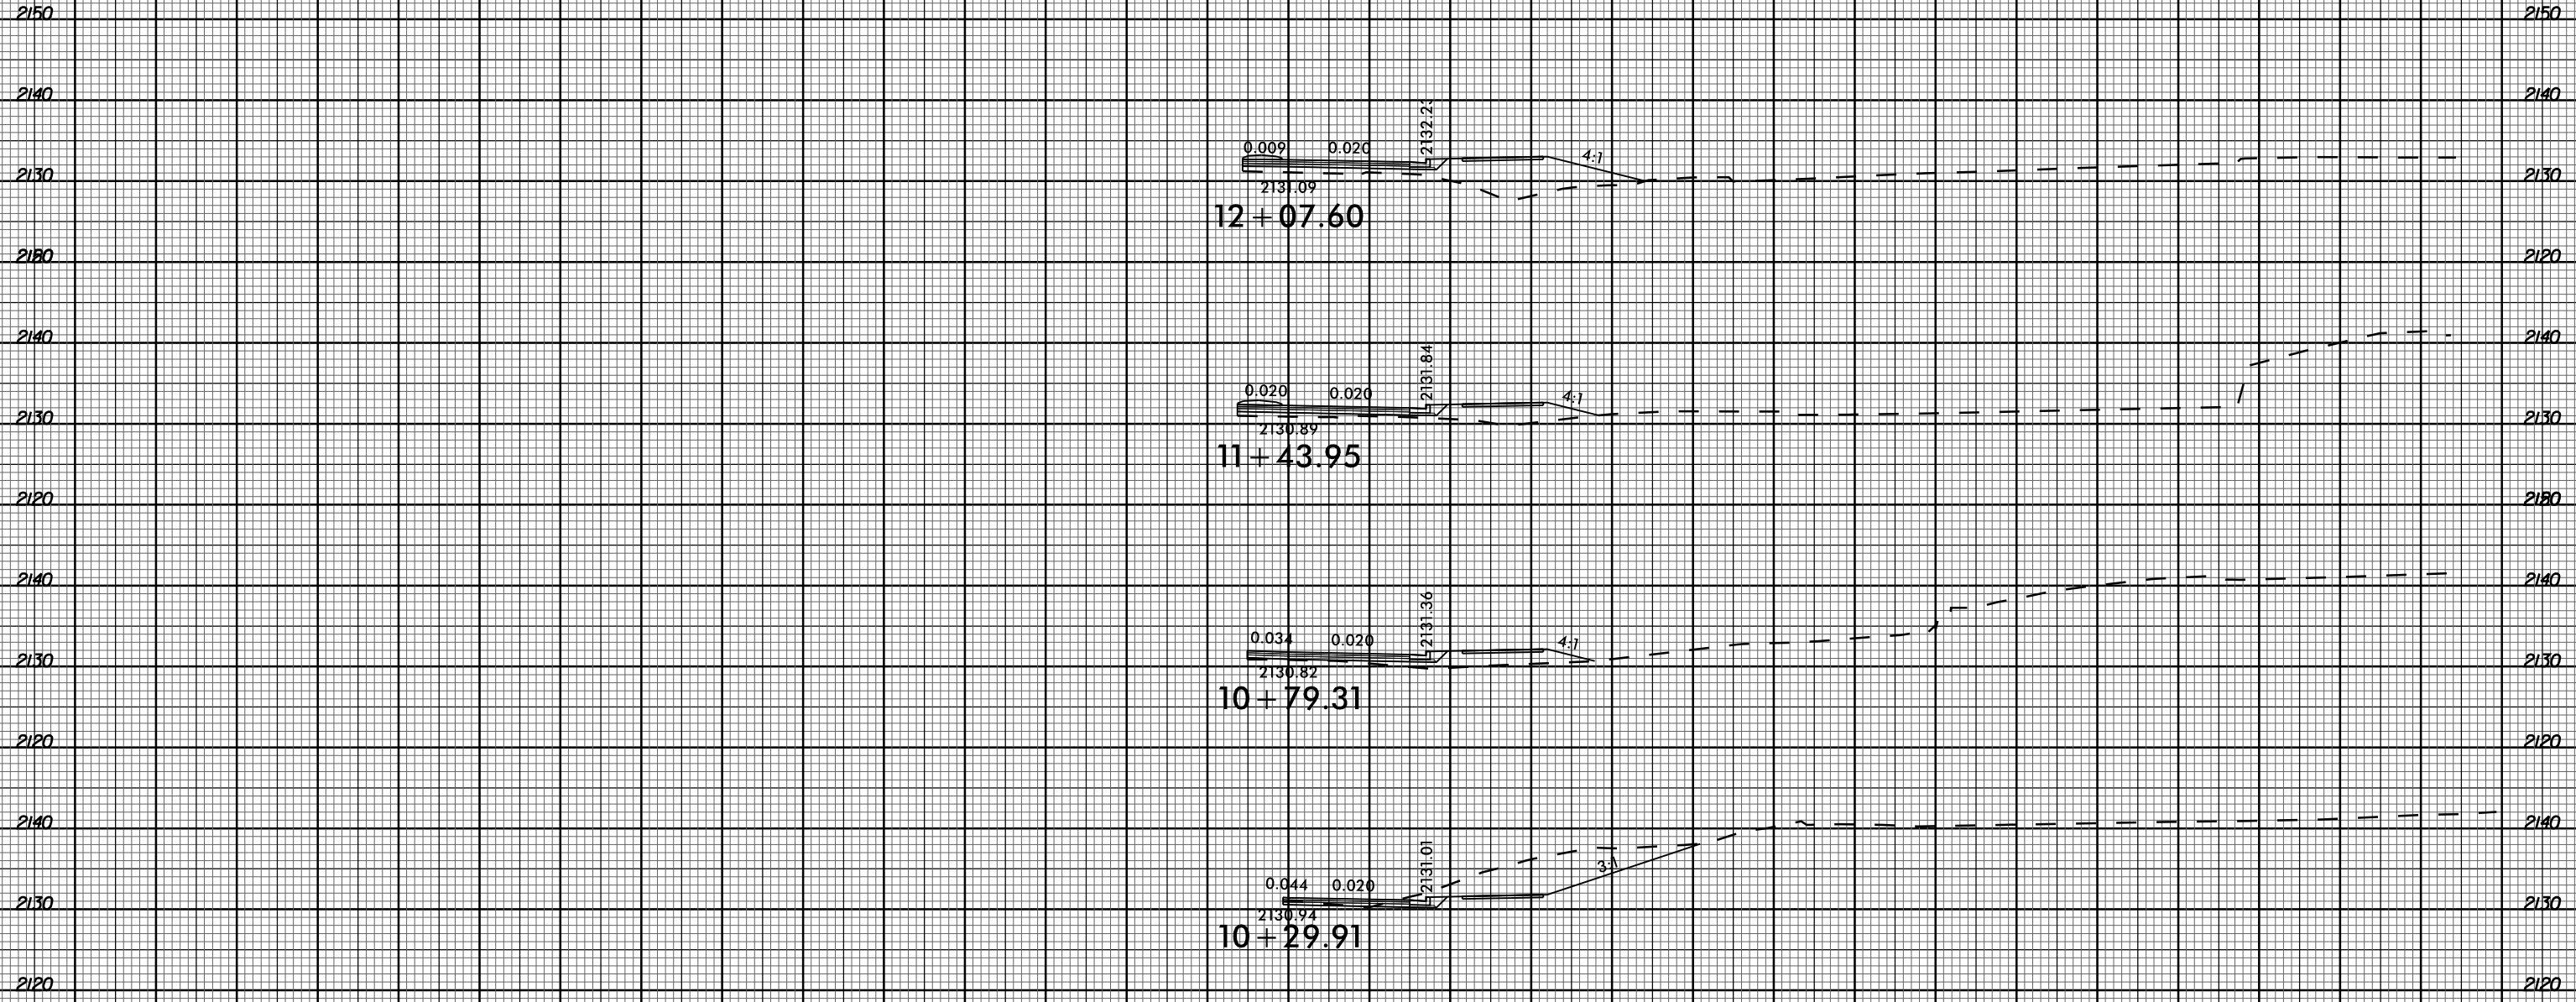

-S12-

05-MAY-2023 17:10 R:\Projects\2023\05-Modeling\RE5799_Rdu_xpl_S12.dgn