



**PAVEMENT SCHEDULE**

C	1½" ASPHALT CONCRETE SURFACE COURSE, TYPE S9.5B, AT AN AVERAGE RATE OF 165 LBS. PER SQ. YD.	S	SHOULDER RECONSTRUCTION ASB REQUIRED
E	5.5" ASPHALT CONCRETE BASE COURSE, TYPE B25.0C, AT AN AVERAGE DEPTH OF 627 LBS. PER SQ. YD.	U	EXISTING PAVEMENT
		V	1½" MILLING

PROJECT REFERENCE NO.	SHEET NO.
2024CPT.05.02.10351.1, ETC.	4

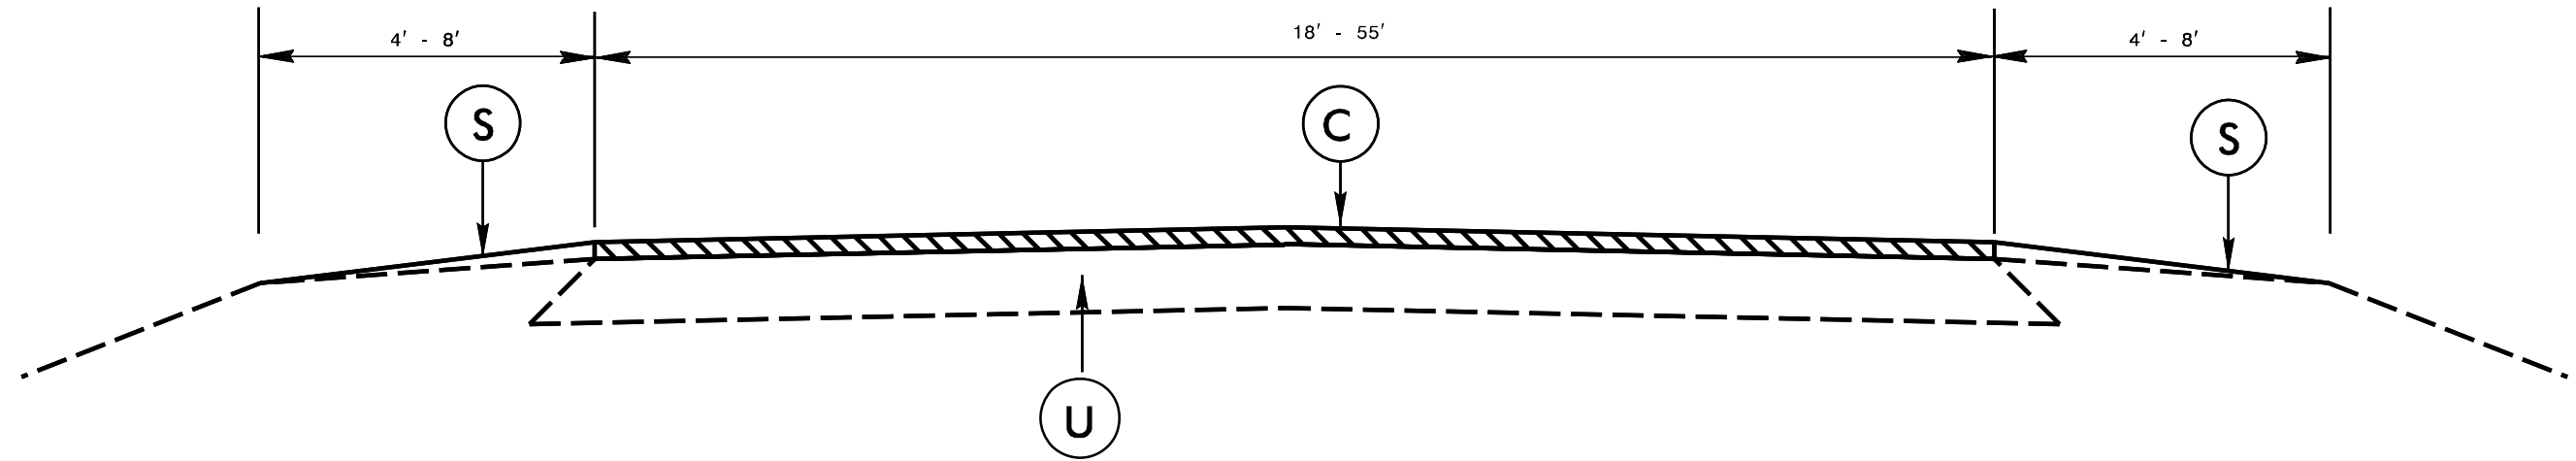

**TYPICAL SECTION NO. 1**

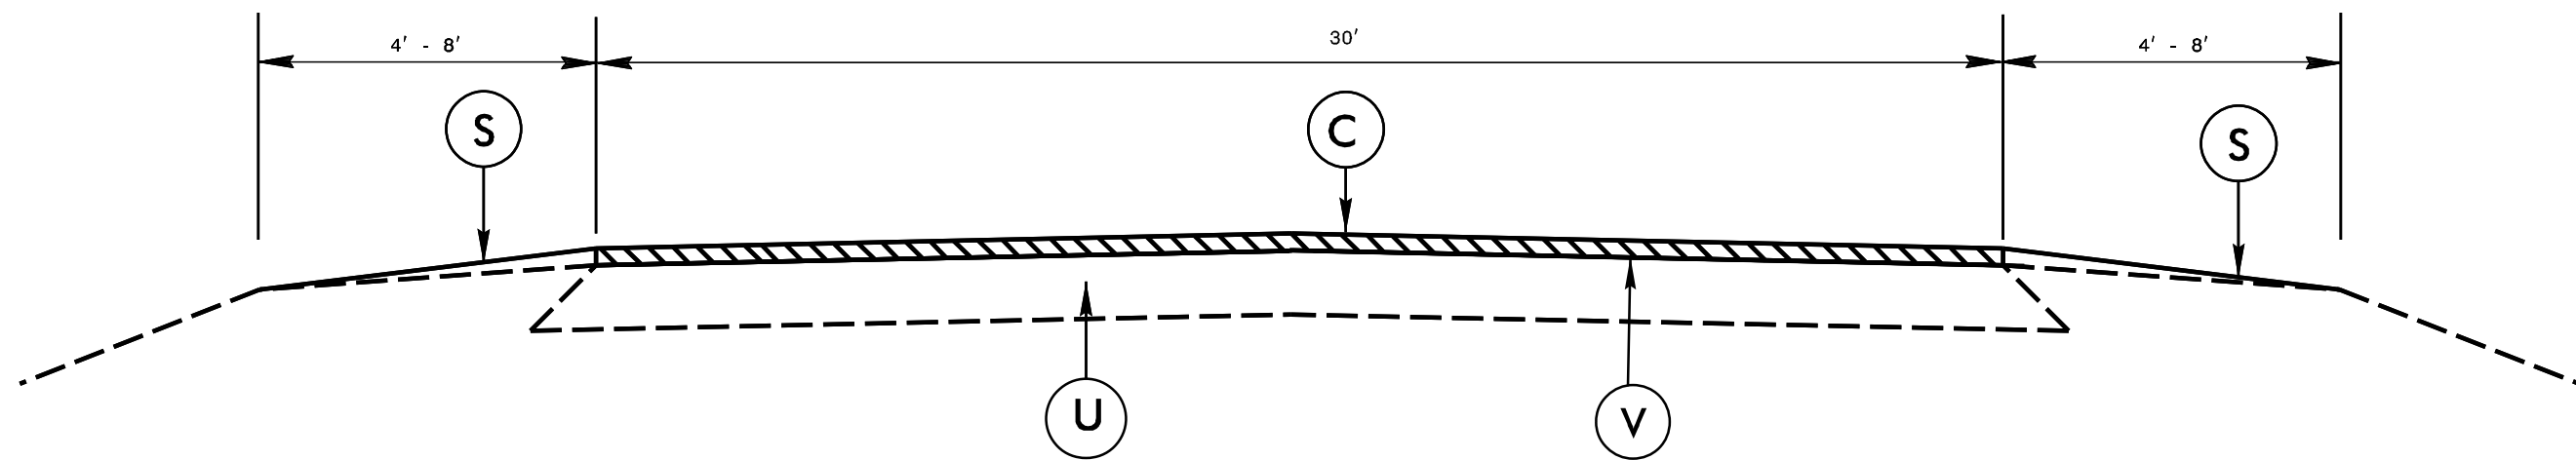

**TYPICAL SECTION NO. 2**