


1-18 STATE OF NORTH CAROLINA DEPT. OF TRANSPORTATION DIVISION OF HIGHWAYS RALEIGH, N.C.

ENGLISH STANDARD DRAWING FOR
ELECTRICAL SERVICE GROUNDING
GROUNDING AND BONDING


SHEET 1 OF 1
1700D01

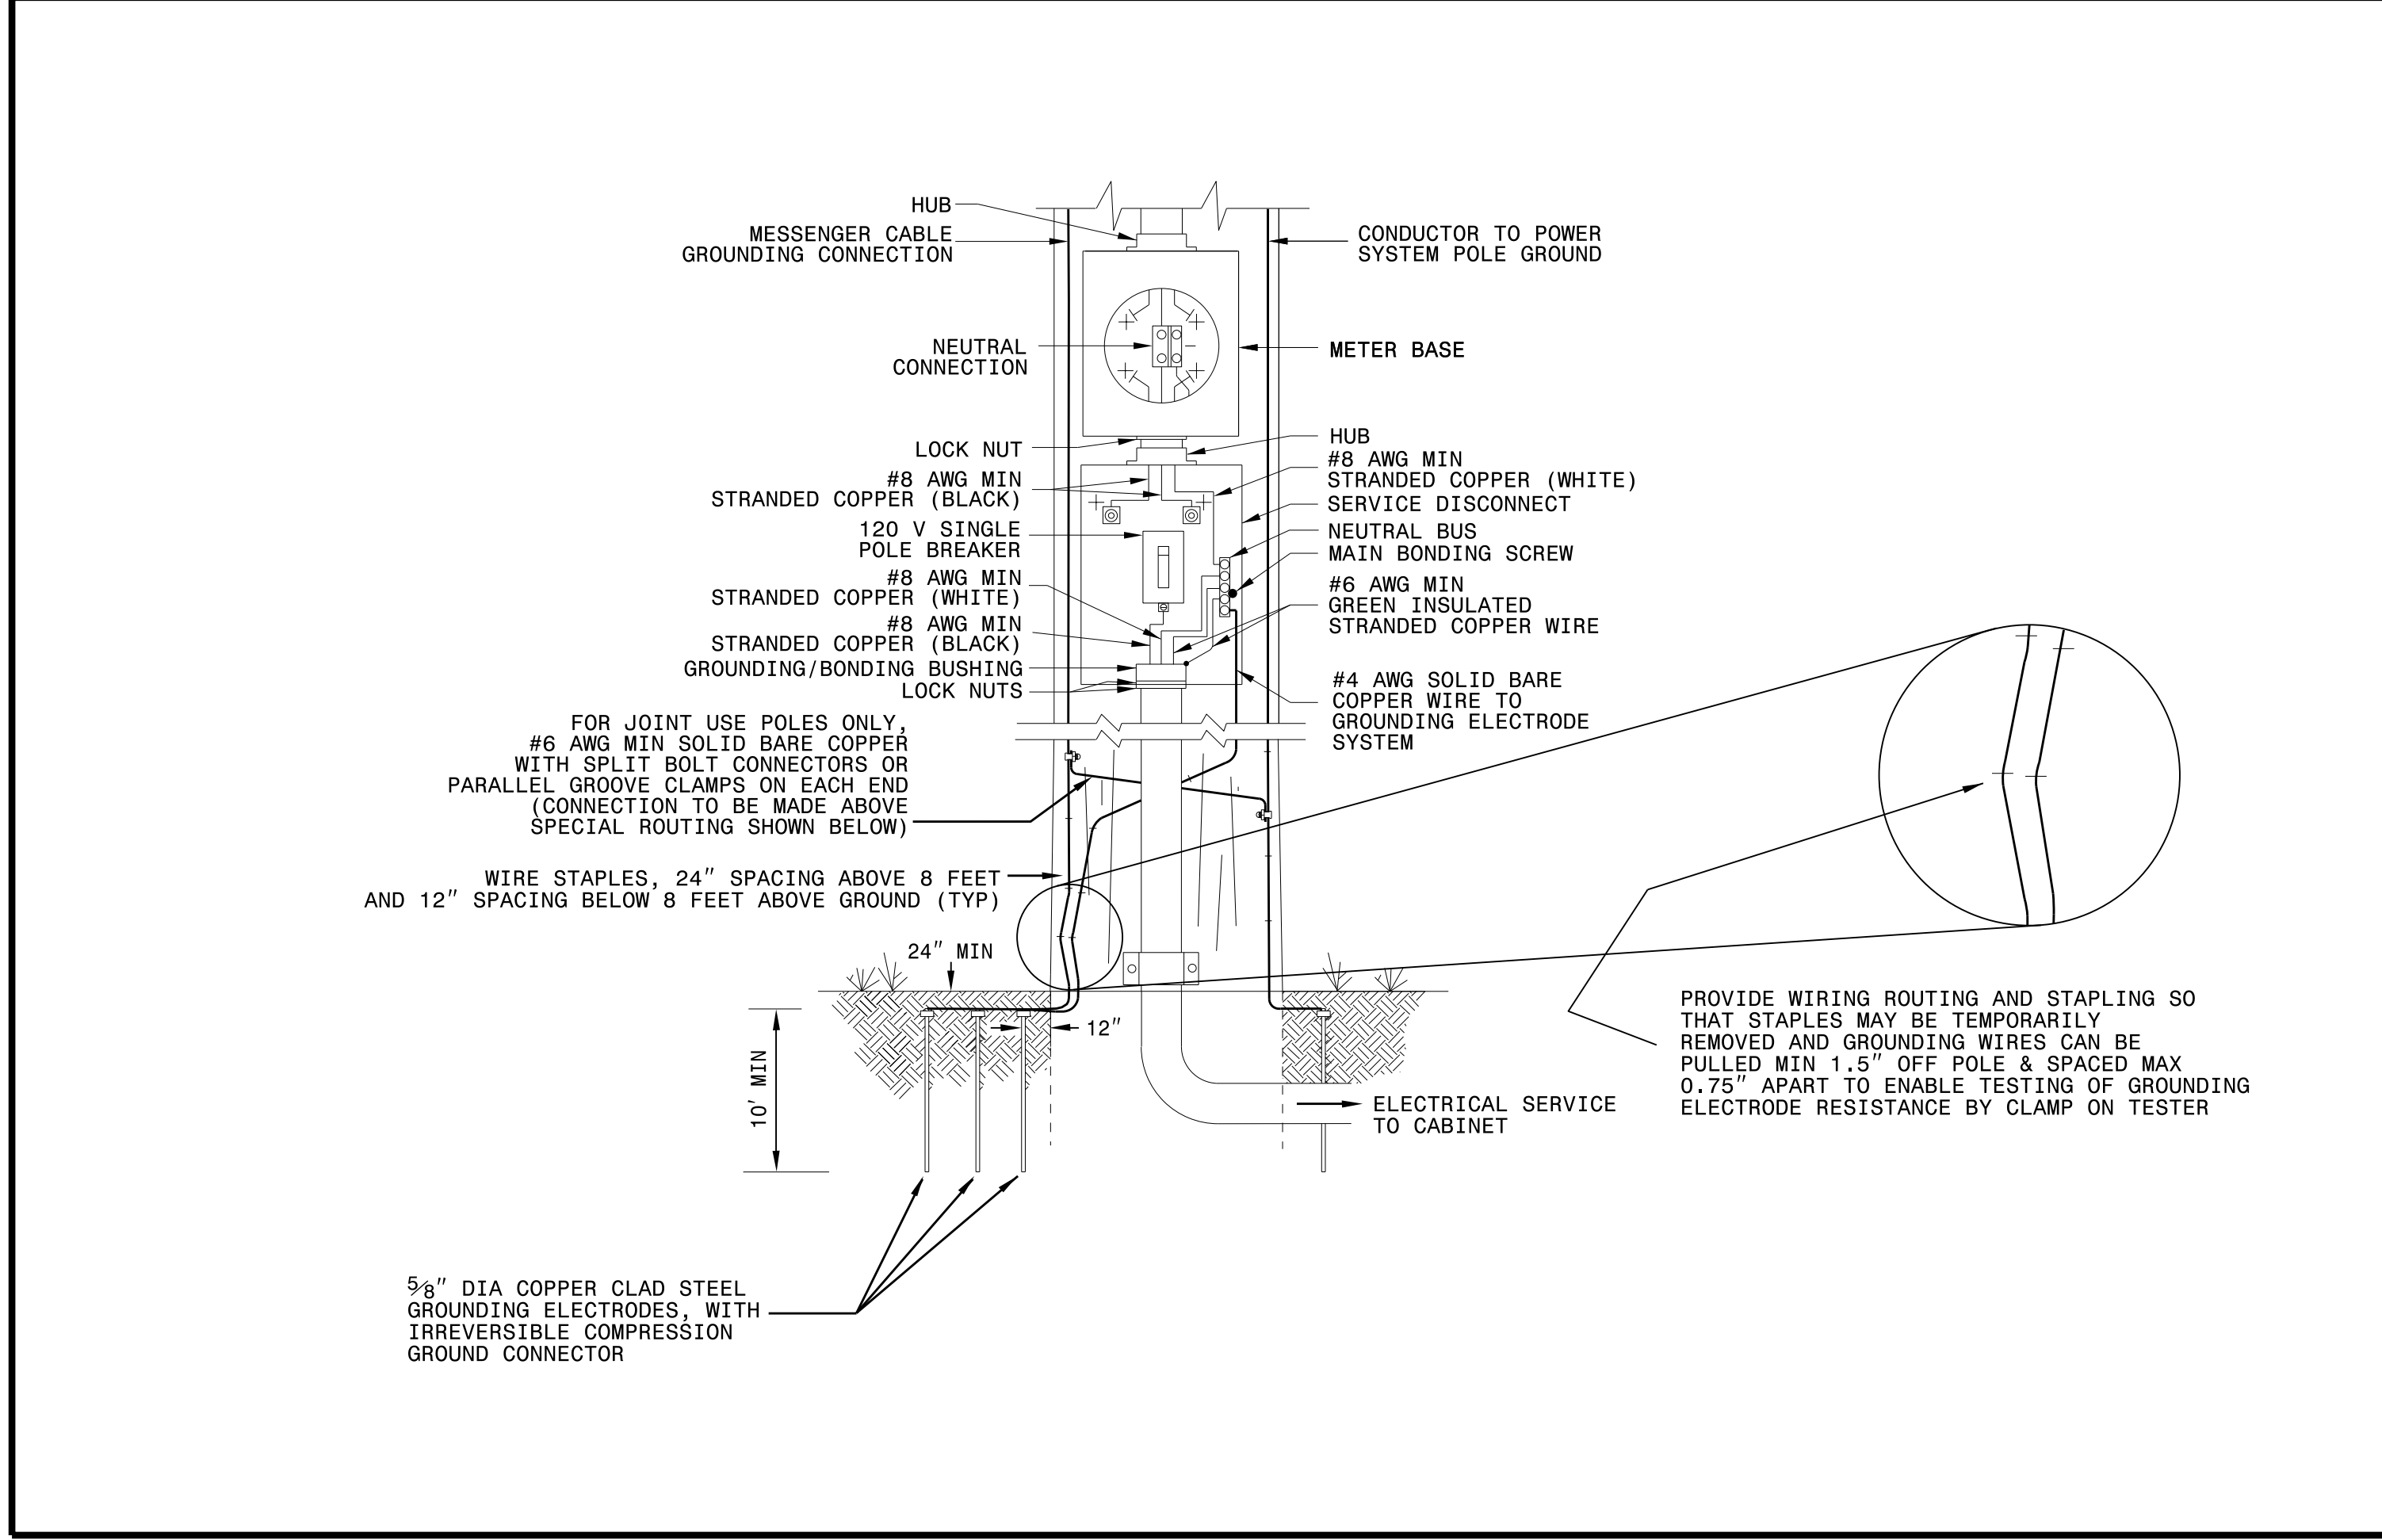

1-18 STATE OF NORTH CAROLINA DEPT. OF TRANSPORTATION DIVISION OF HIGHWAYS RALEIGH, N.C.

ENGLISH STANDARD DRAWING FOR
WOOD POLES
METHODS OF ATTACHMENT AND GROUNDING

SHEET 1 OF 1
1720D01

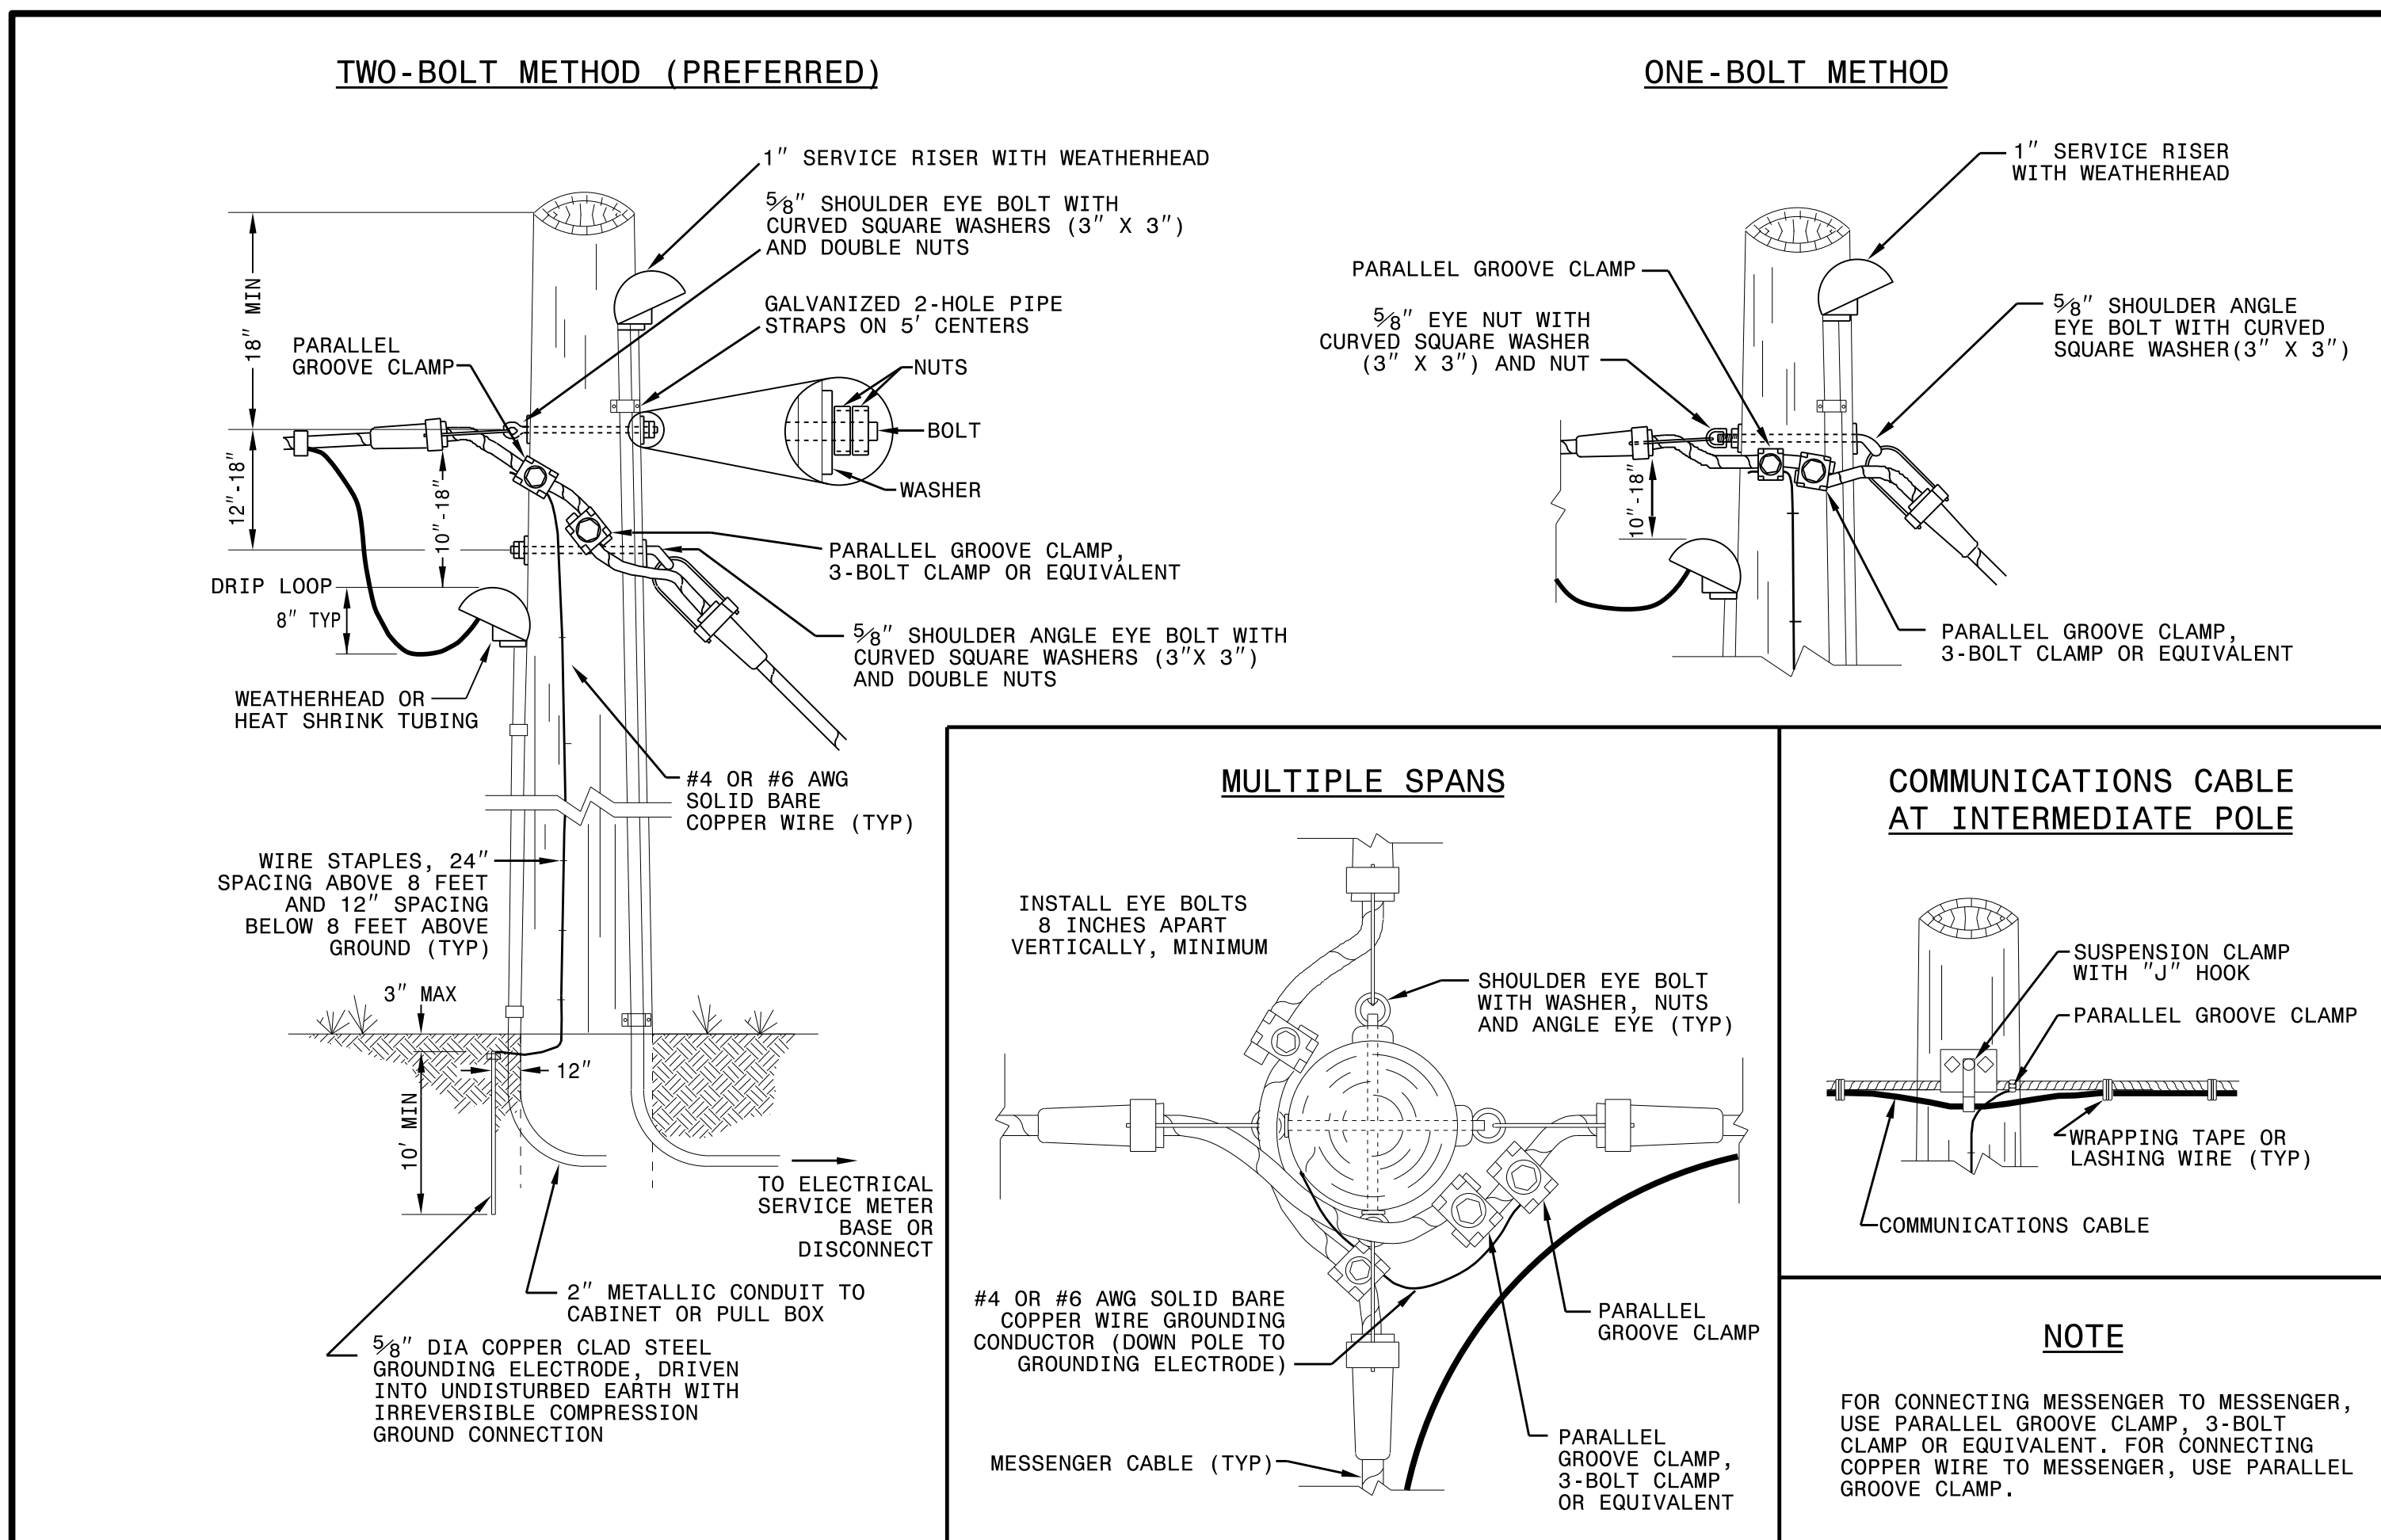

DOCUMENT NOT CONSIDERED
FINAL UNLESS ALL
SIGNATURES COMPLETED

See Plate for Title

<p>Prepared in the Offices of:</p>	<p>SEAL</p>
<p>750 N. Greenfield Parkway Garner, NC 27529</p>	<p>DocuSigned by: <i>Mohd Aslami</i> 10/11/2017 DATE</p>

11-001-2017_08.r56
11-2018_S1.d DrawingPlate_Sheets2018_Plate_Sheet.dgn
r:\rough