



PROJ. REFERENCE NO.	SHEET NO.
U-5312	TMP-10

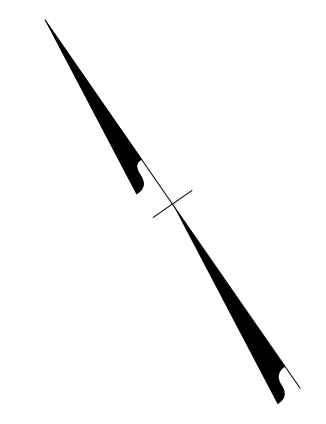

USE LANE CLOSURES AS  
NEEDED TO CONSTRUCT  
CROSS PIPE AND MEDIAN.

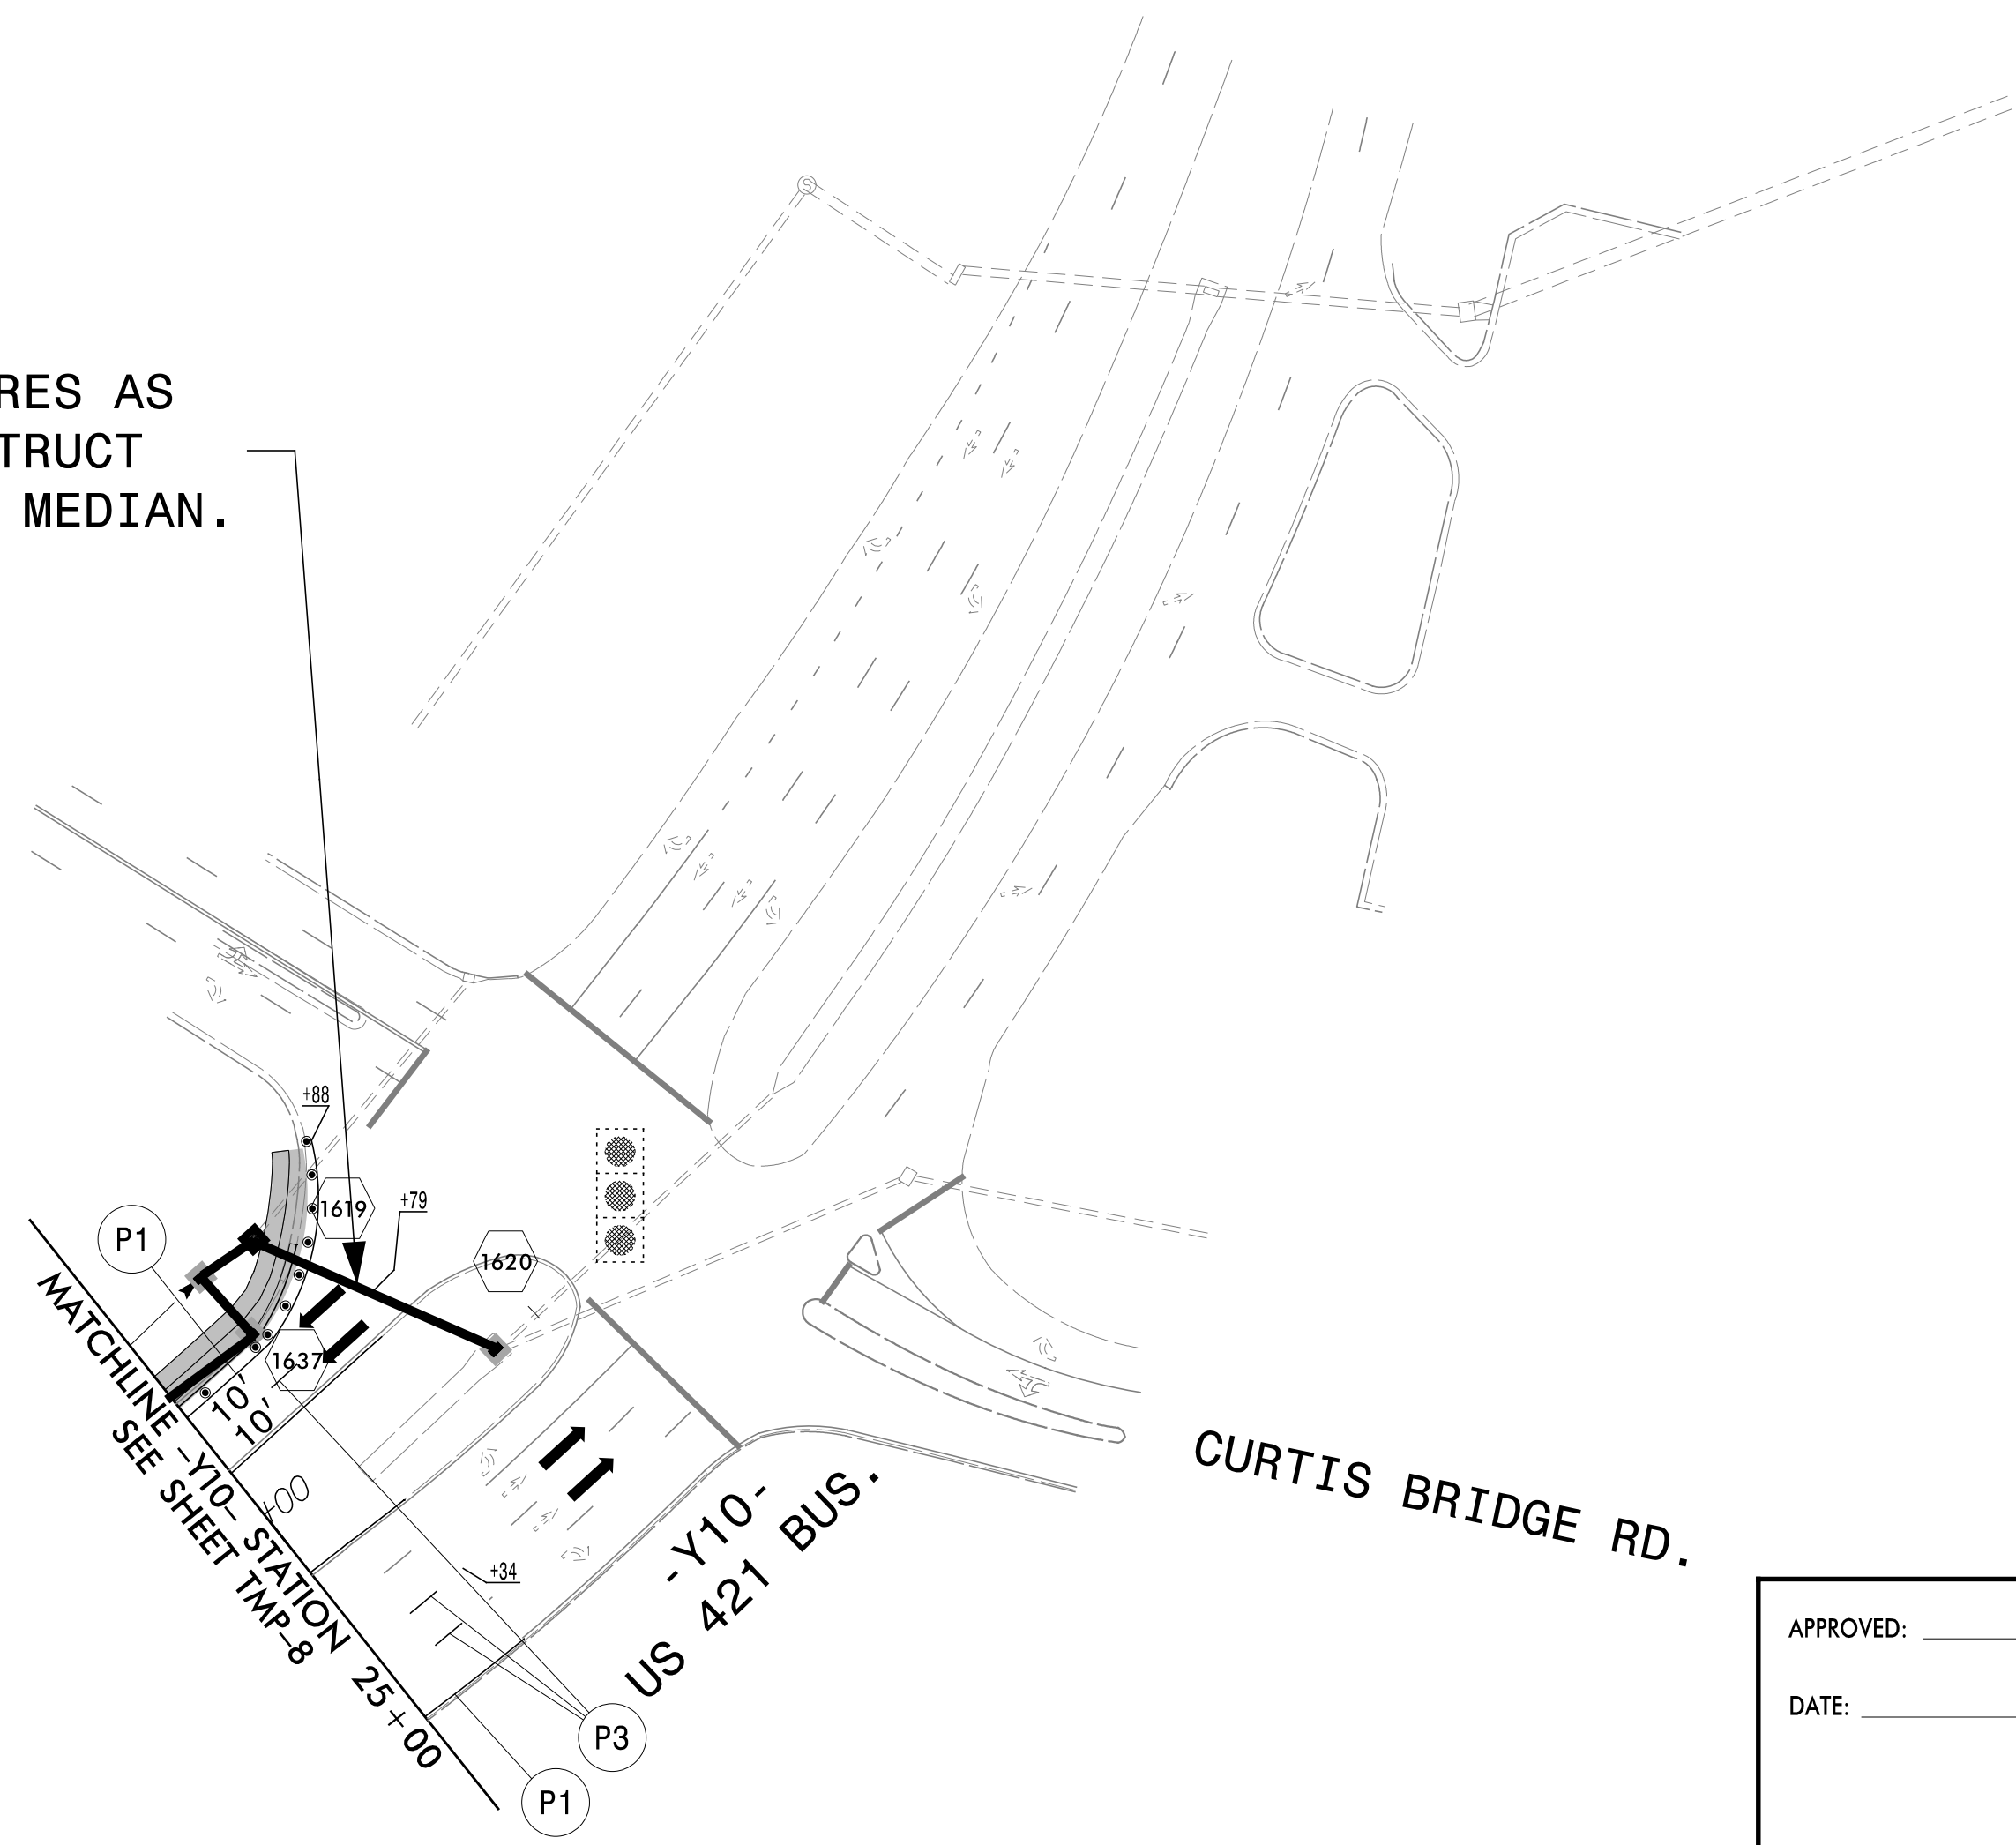

8/9/2023  
R:\Traffic\TrafficControl\CP\U5312 - tc - tmp10.dgn  
User:jtrownsend

APPROVED: \_\_\_\_\_  
DATE: \_\_\_\_\_

8/10/2023

**DOCUMENT NOT CONSIDERED FINAL  
UNLESS ALL SIGNATURES COMPLETED**



PHASE 2 DETAIL