





INSTALL CHANNELIZING CURB SYSTEM ALONG MIDDLE OF MEDIAN. SEE SHEET TMP-2 FOR DETAIL.

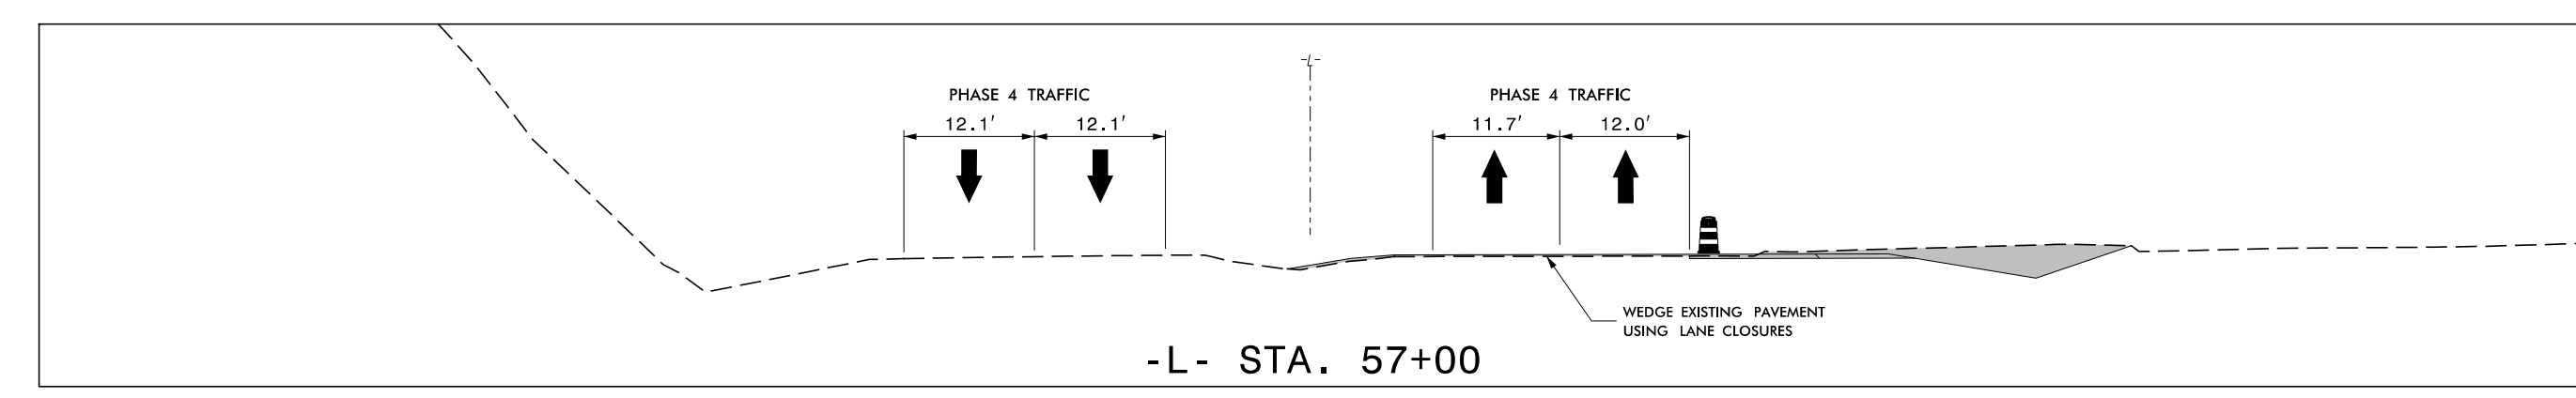

IN ACCORDANCE WITH THE TIME RESTRICTIONS ON TMP-2, USE LANE CLOSURES AS NEEDED TO INSTALL CROSS PIPE BEYOND THE OUTSIDE TRAVEL LANE IN PHASE 6.

IN ACCORDANCE WITH THE TIME RESTRICTIONS ON TMP-2, CLOSE THE OUTSIDE TRAVEL LANE ON -L- (US 421) TO CONSTRUCT THE RIGHT SIDE OF -L-. SEE RSD 1101.02, SHEET 3 OF 14 FOR DETAIL.


IN ACCORDANCE WITH THE TIME RESTRICTIONS ON TMP-2, USE LANE CLOSURES AS NEEDED TO INSTALL CROSS PIPES AND MEDIAN PIPES AND STRUCTURES.

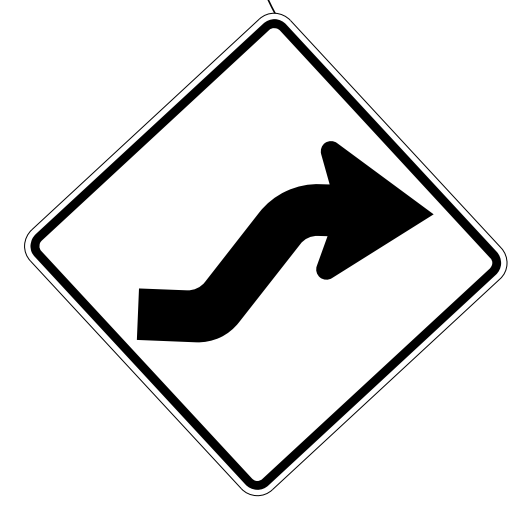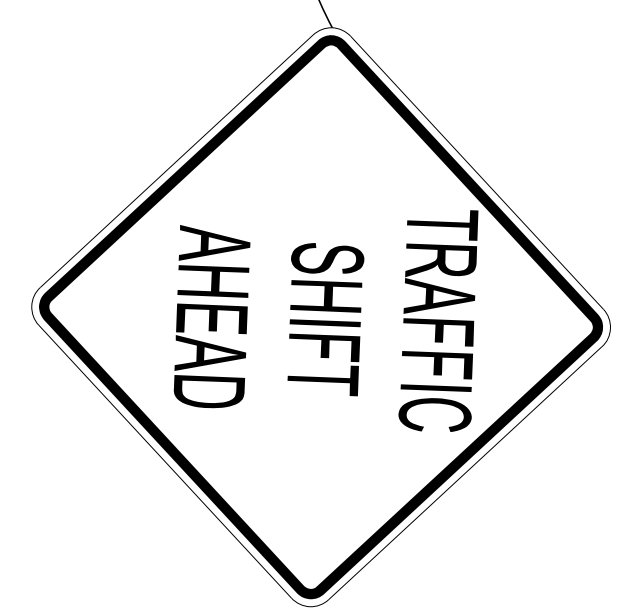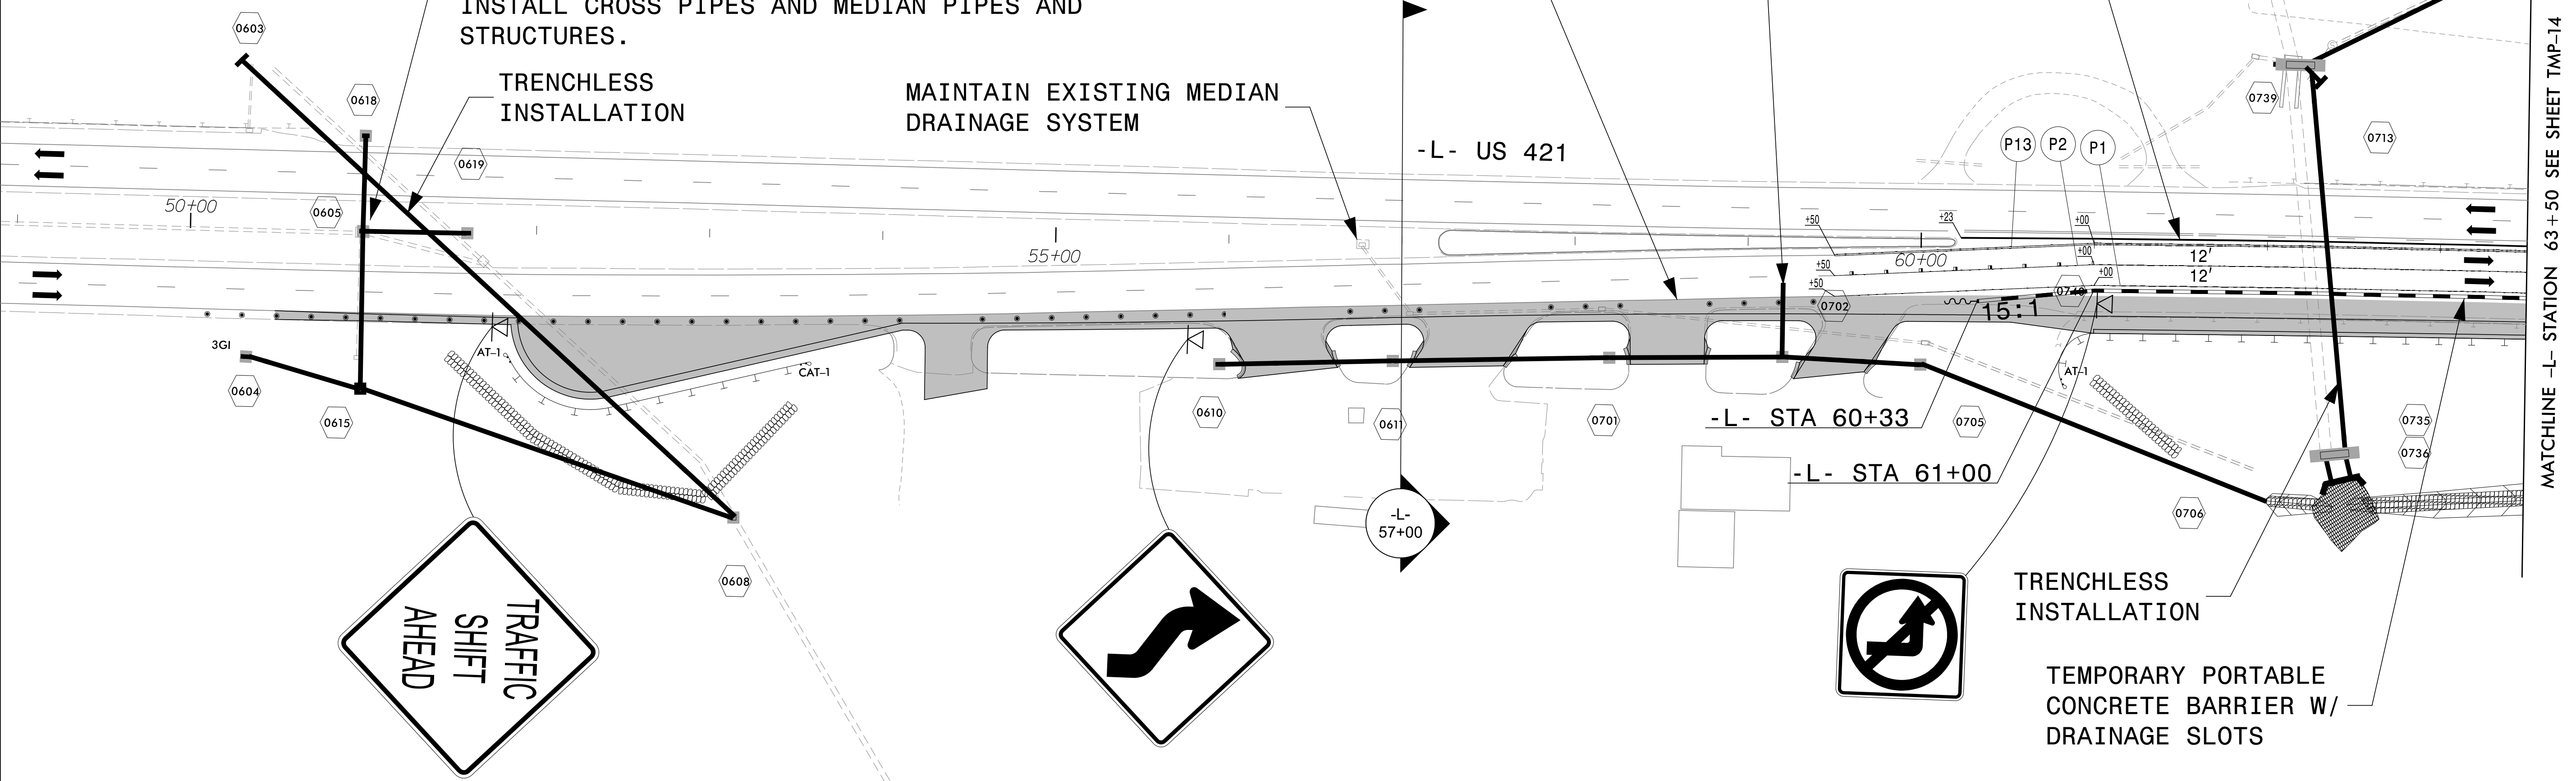

APPROVED: _____
 DATE: _____

8/10/2023

**DOCUMENT NOT CONSIDERED FINAL
UNLESS ALL SIGNATURES COMPLETED**

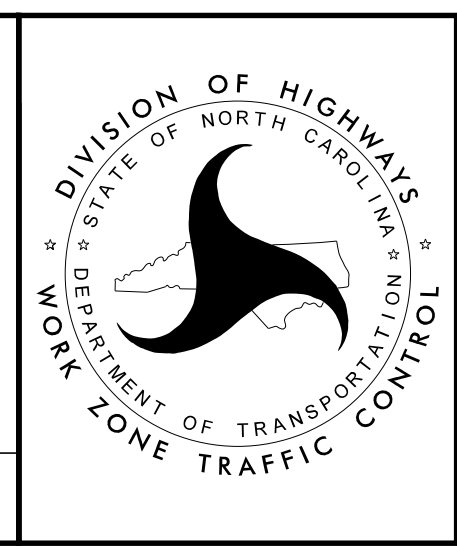

PHASE 4 DETAIL

8/9/2023
 R:\Traffic\TrafficControl\TCP\U5312_fc_tmp13.dgn
 User:jtowndse

MATCHLINE -L- STATION 63+50 SEE SHEET TMP-14