


8/17/19


| | |
|---------------------------------|---------------------|
| PROJECT REFERENCE NO. C-5621 | SHEET NO. 2B-1 |
| RW SHEET NO. | |
| ROADWAY DESIGN ENGINEER | HYDRAULICS ENGINEER |
| | |

MONOLITHIC CONCRETE ISLAND DETAILS


INSET A

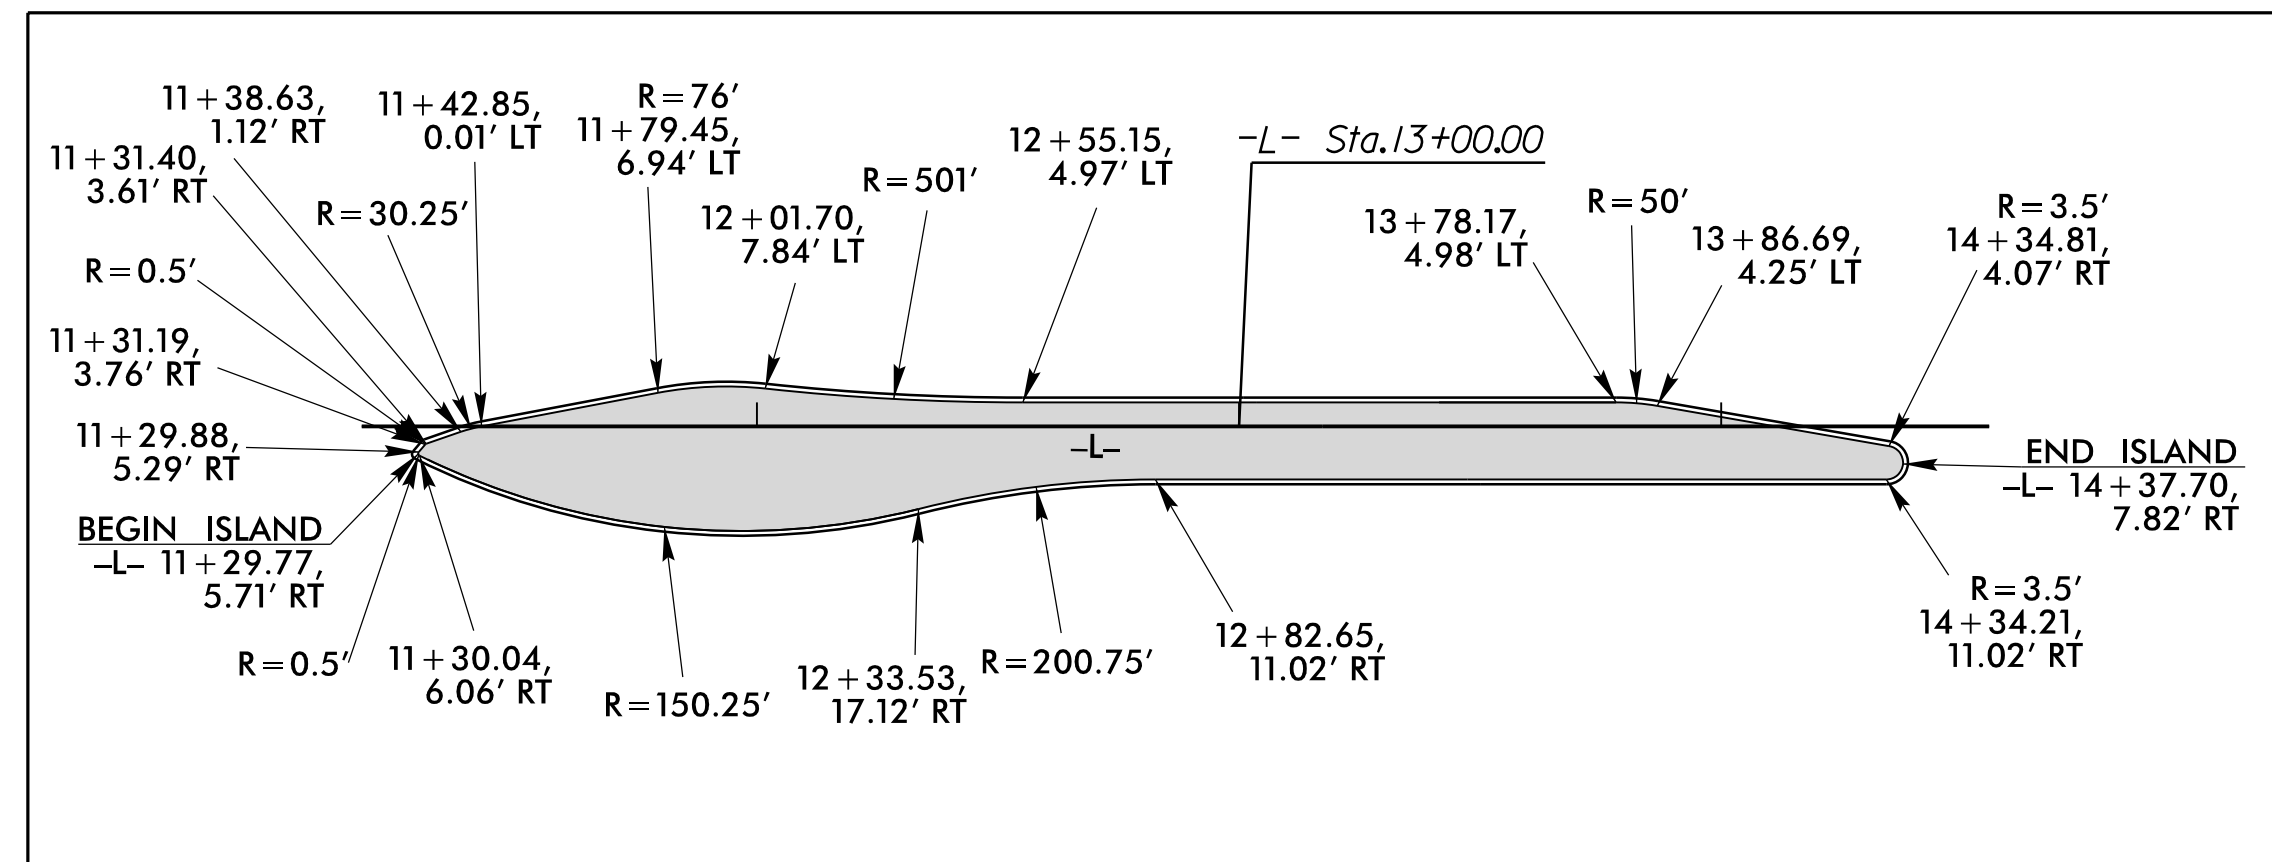


INSET C

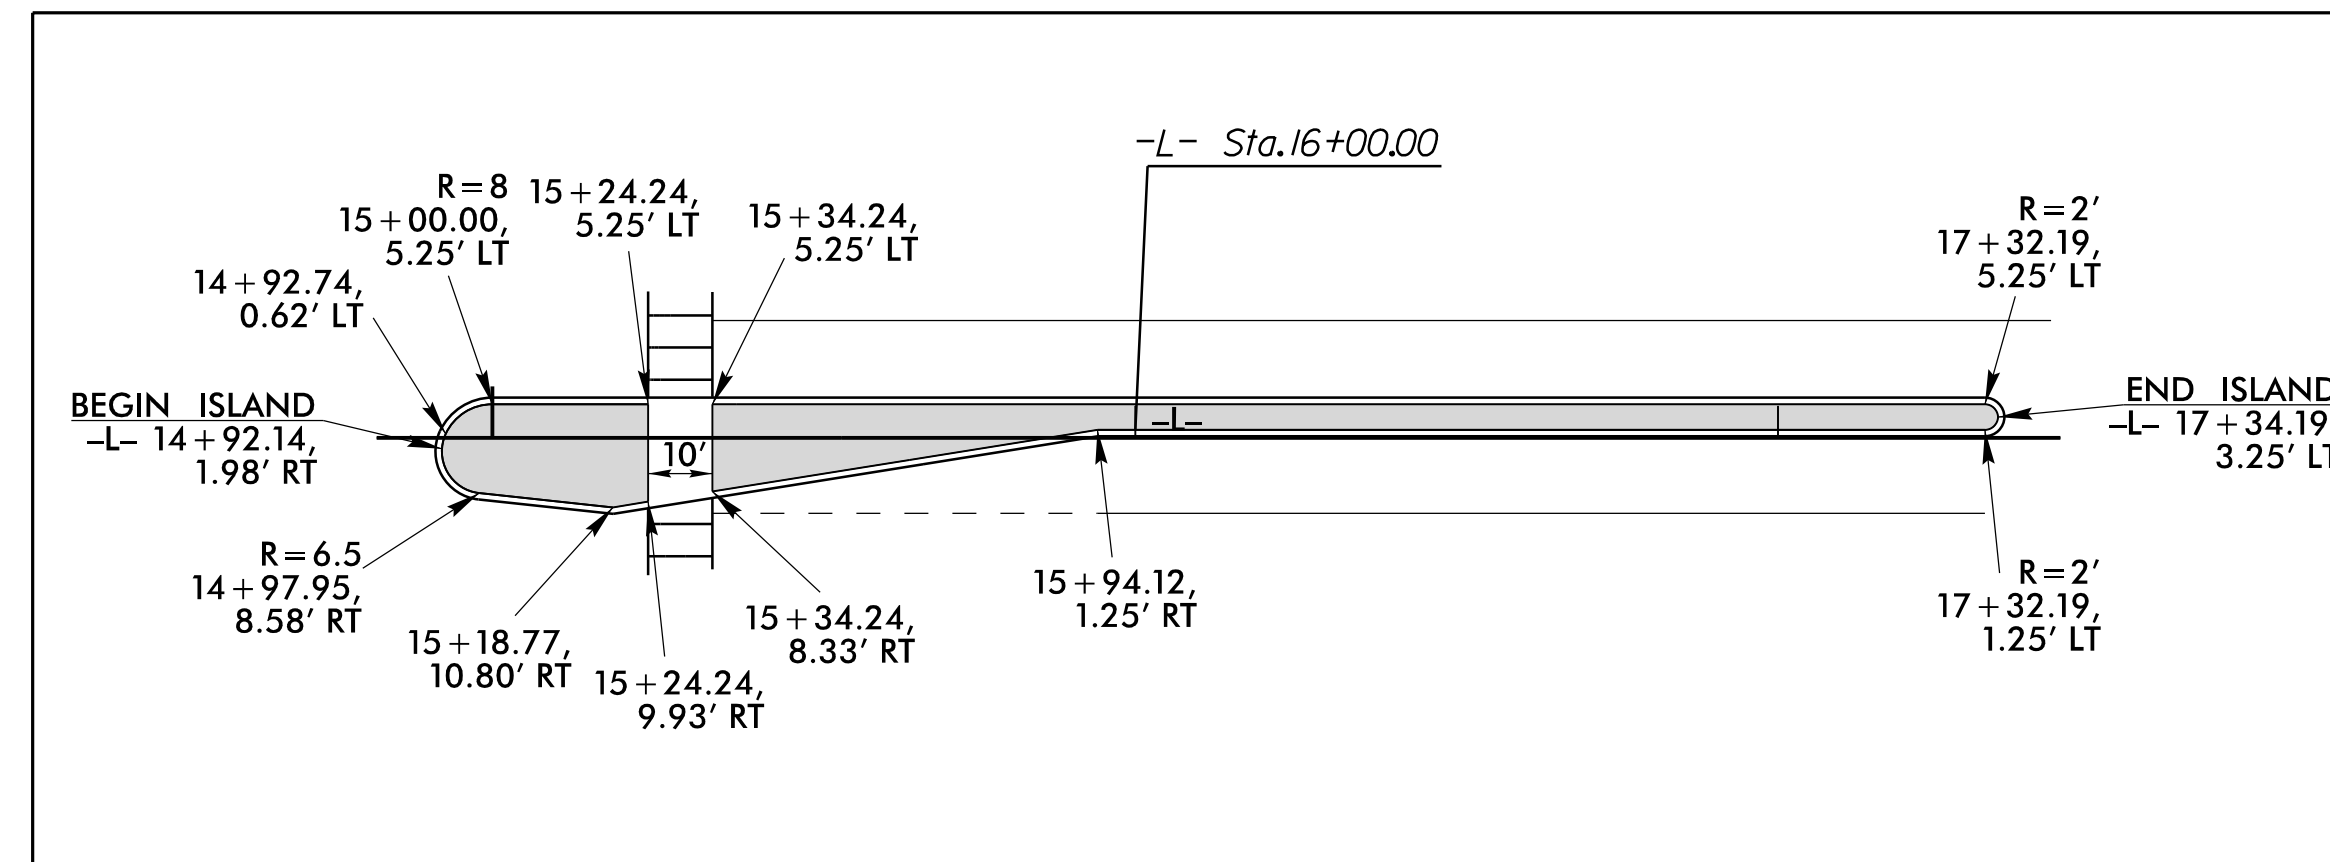



INSET E

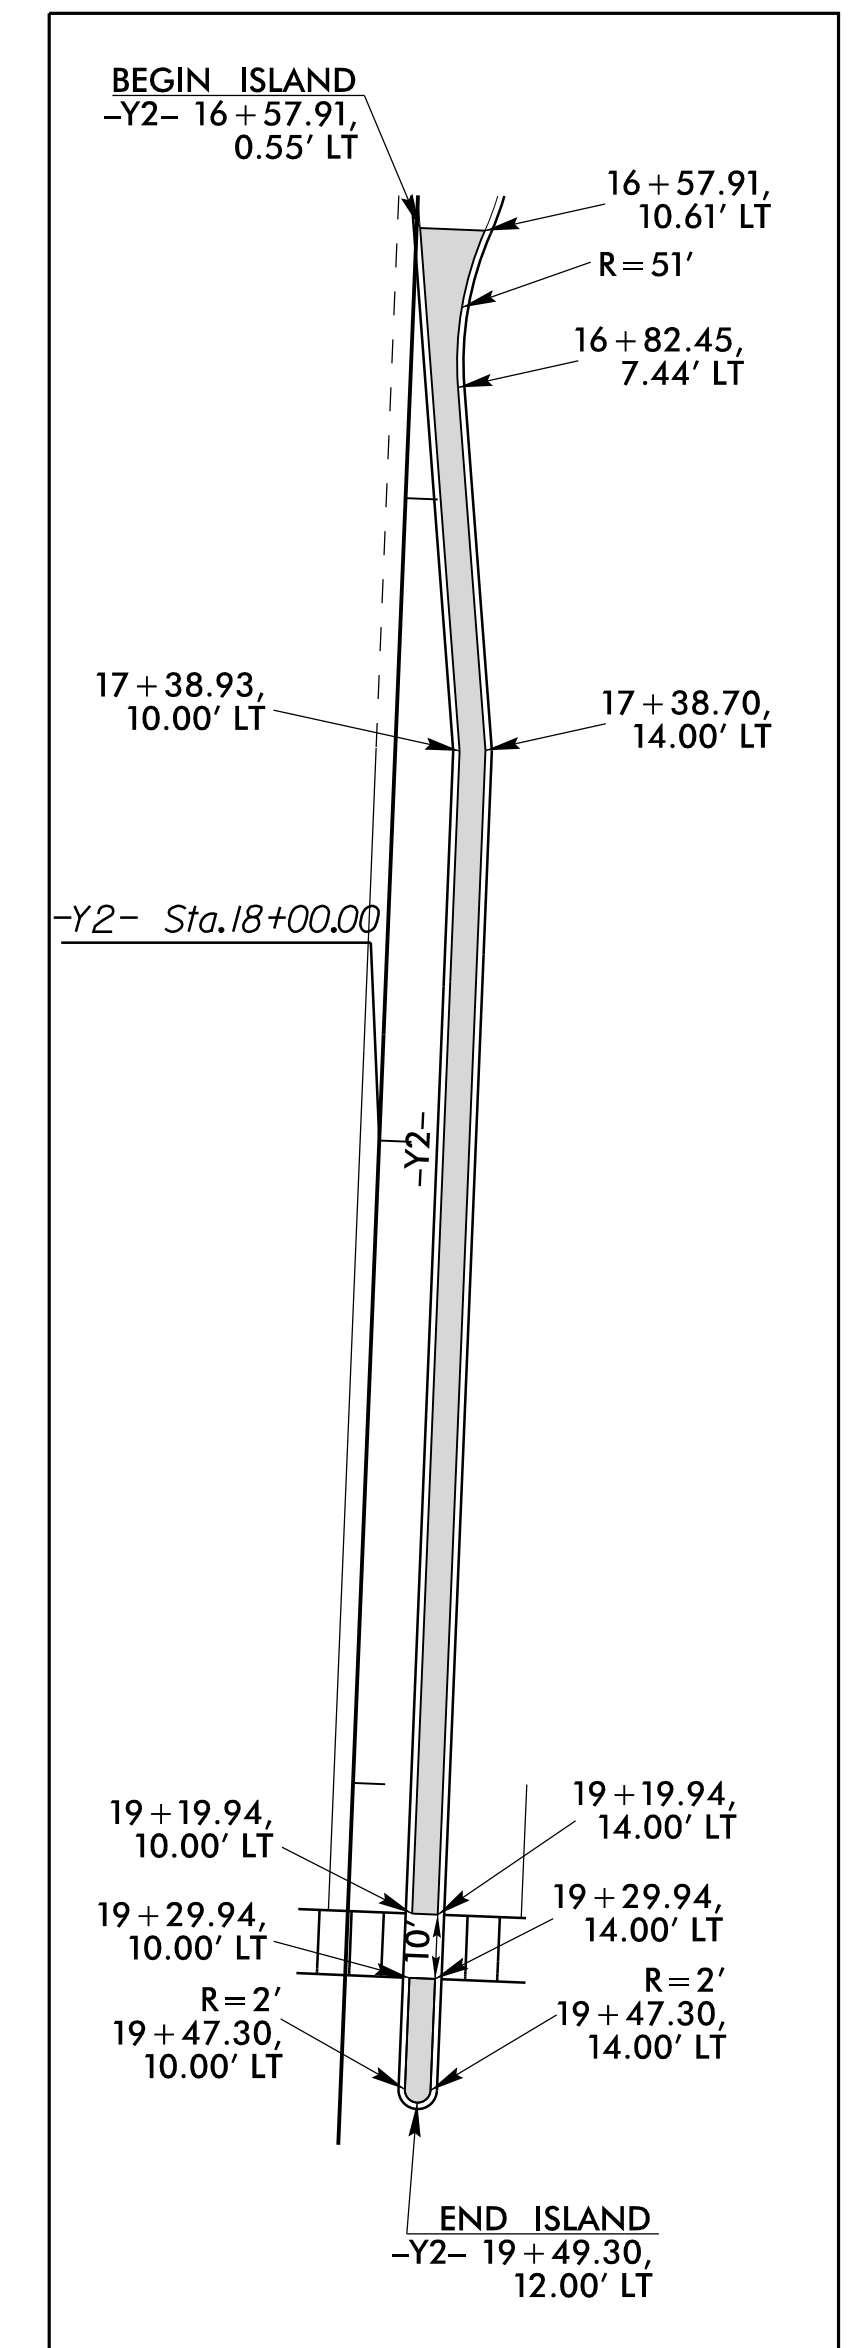

INSET B

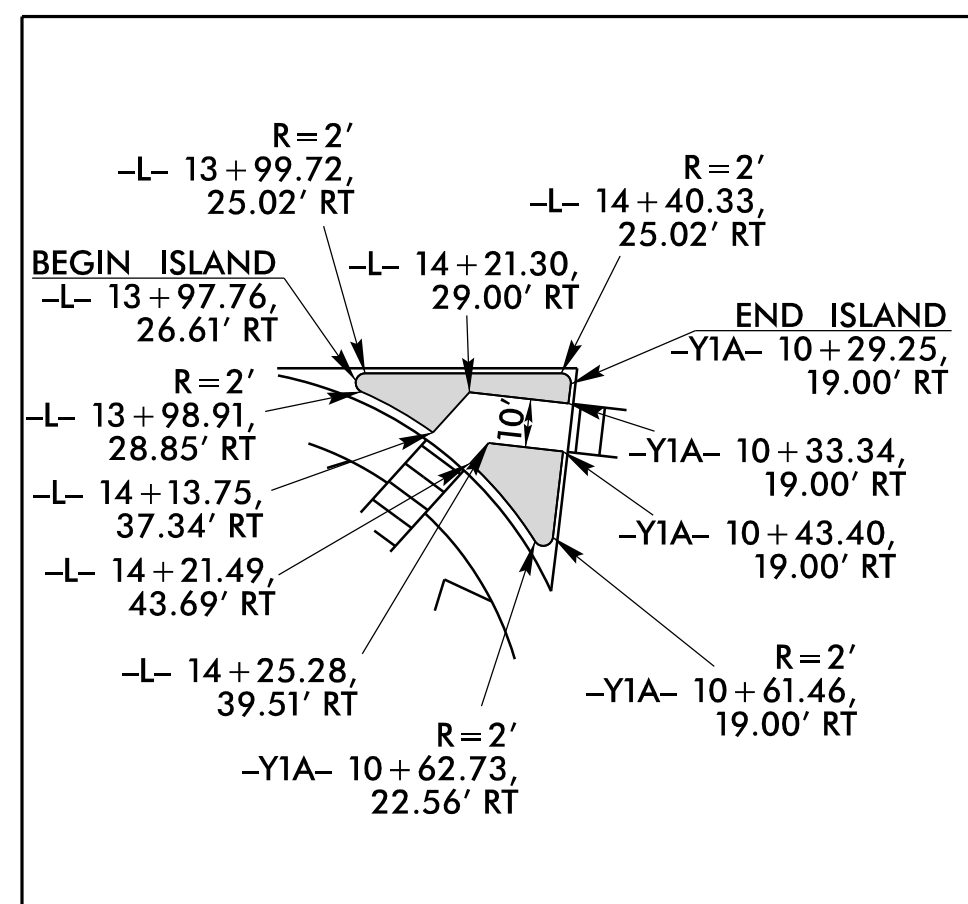

INSET D

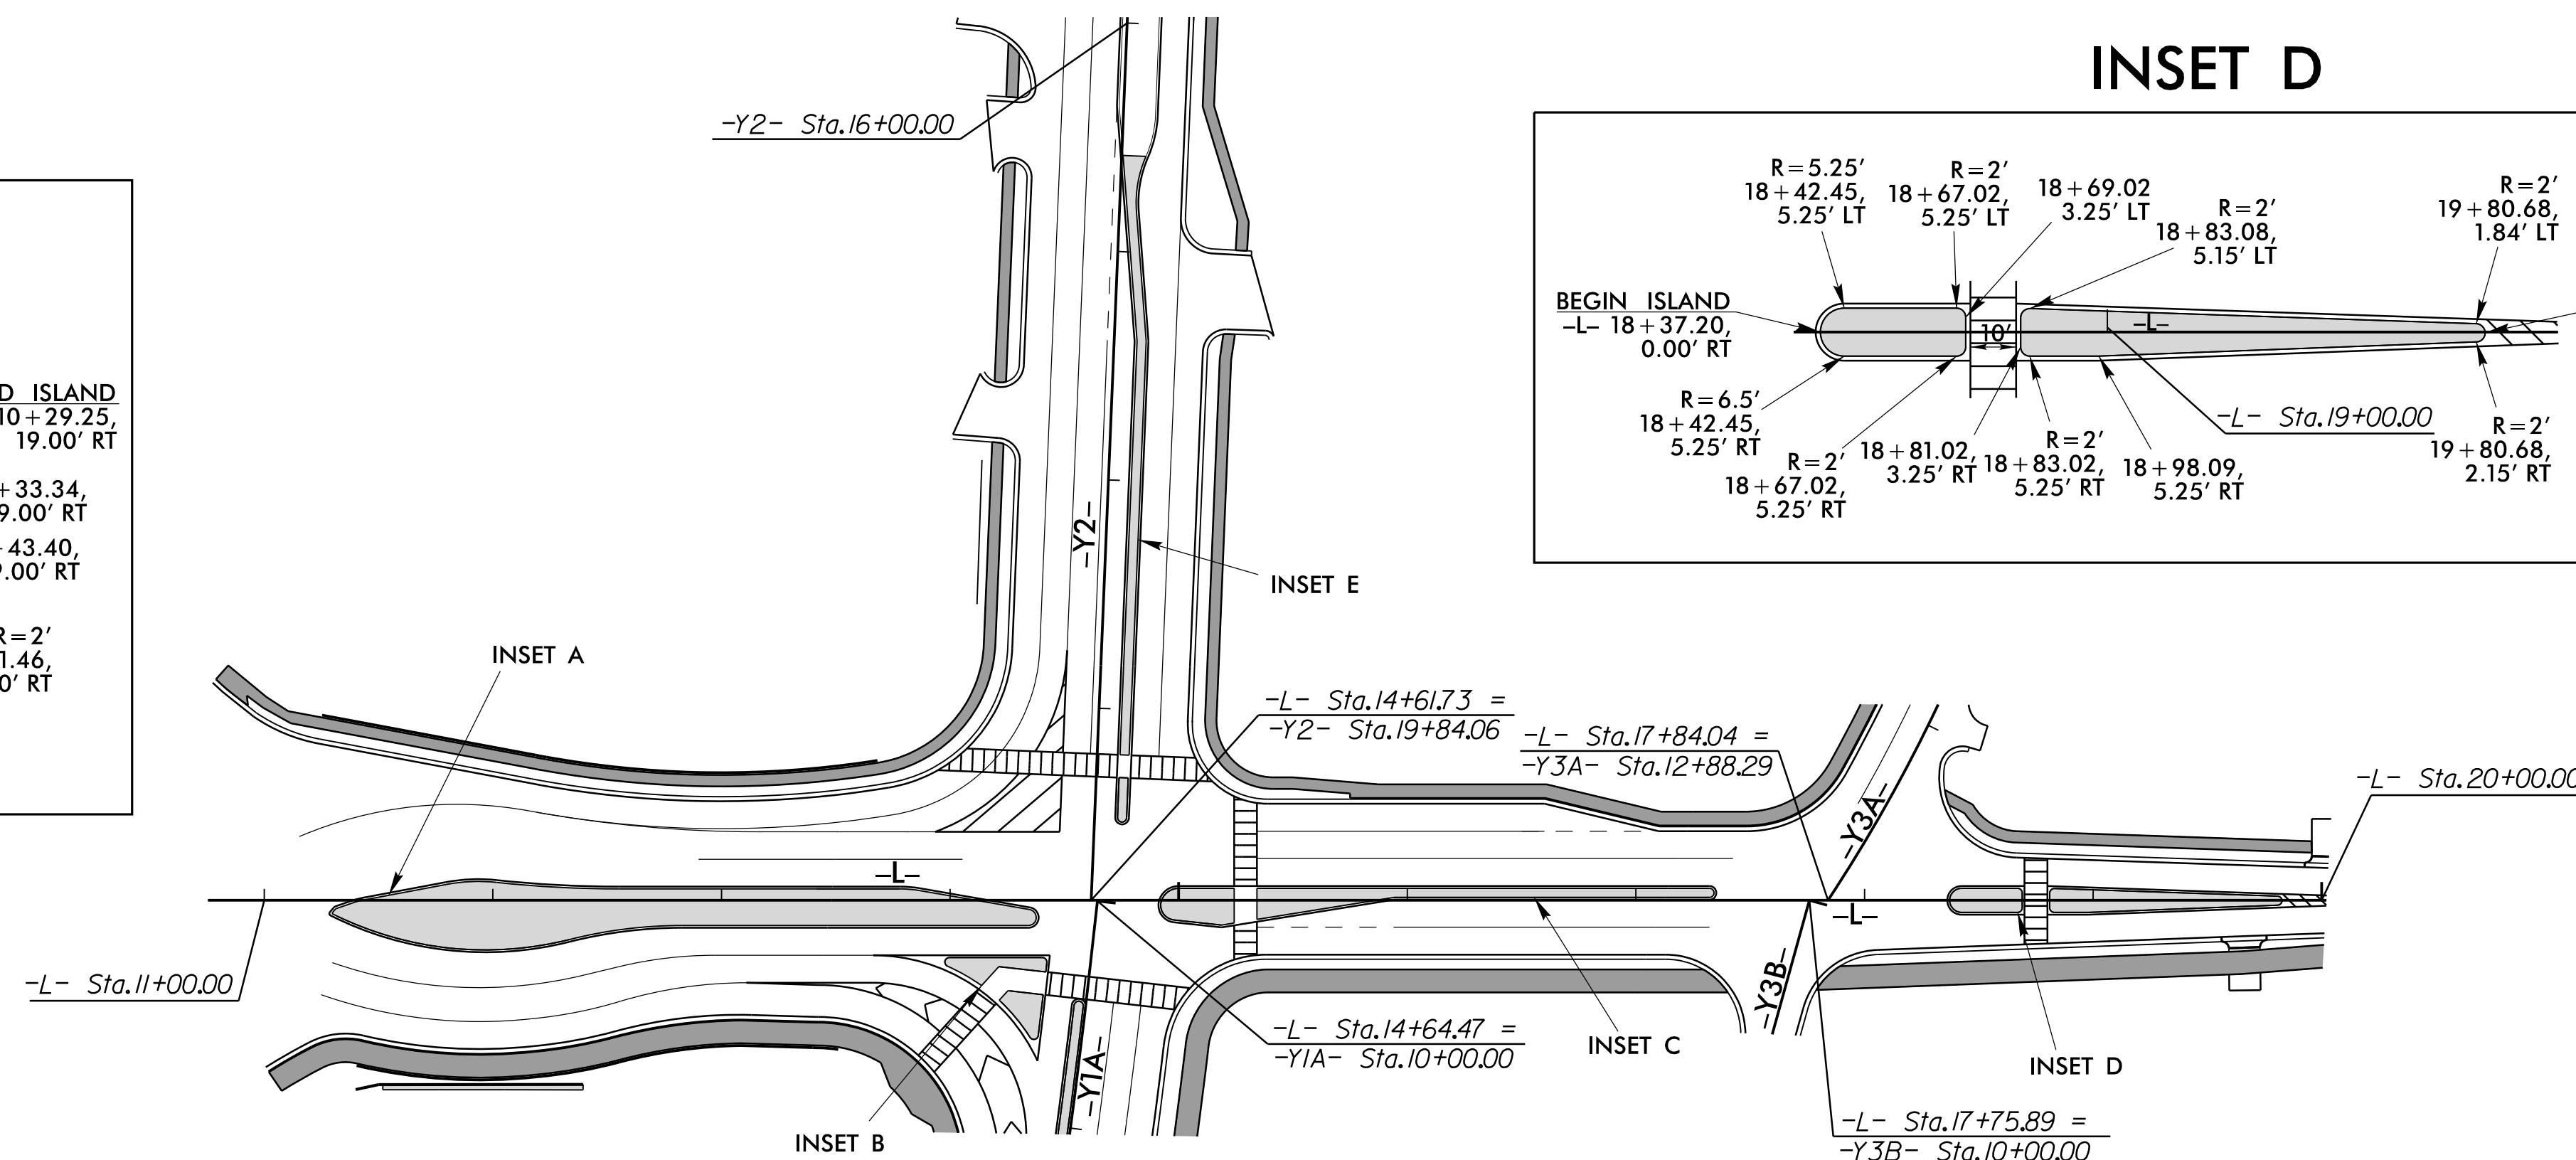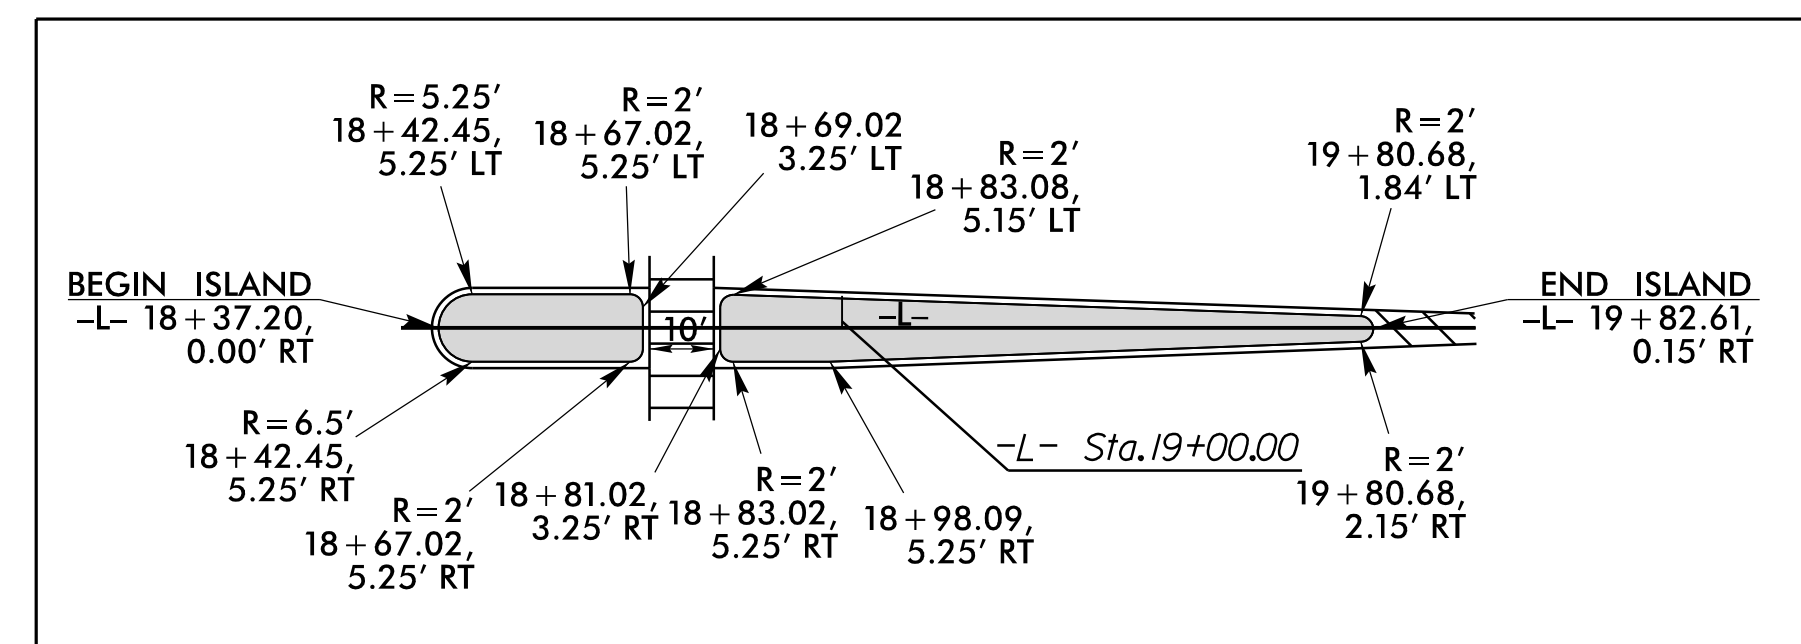

| | |
|---|-------------------------------|
| LOCATION: US 21 AND CATAWBA AVE. INTERSECTION | |
| TIP NO.: C-5621 | COUNTY: MECKLENBURG |
| DESIGNED BY: S. KORTOVICH, PE | |
| CHECKED BY: J. FARINO, PE | DATE: 3/14/2023 |

NOT TO SCALE

18-SEP-2023 14:15 R:\Roadway\Projects\C5621_Rdy.dtl.mono_islands_2B1.dgn