
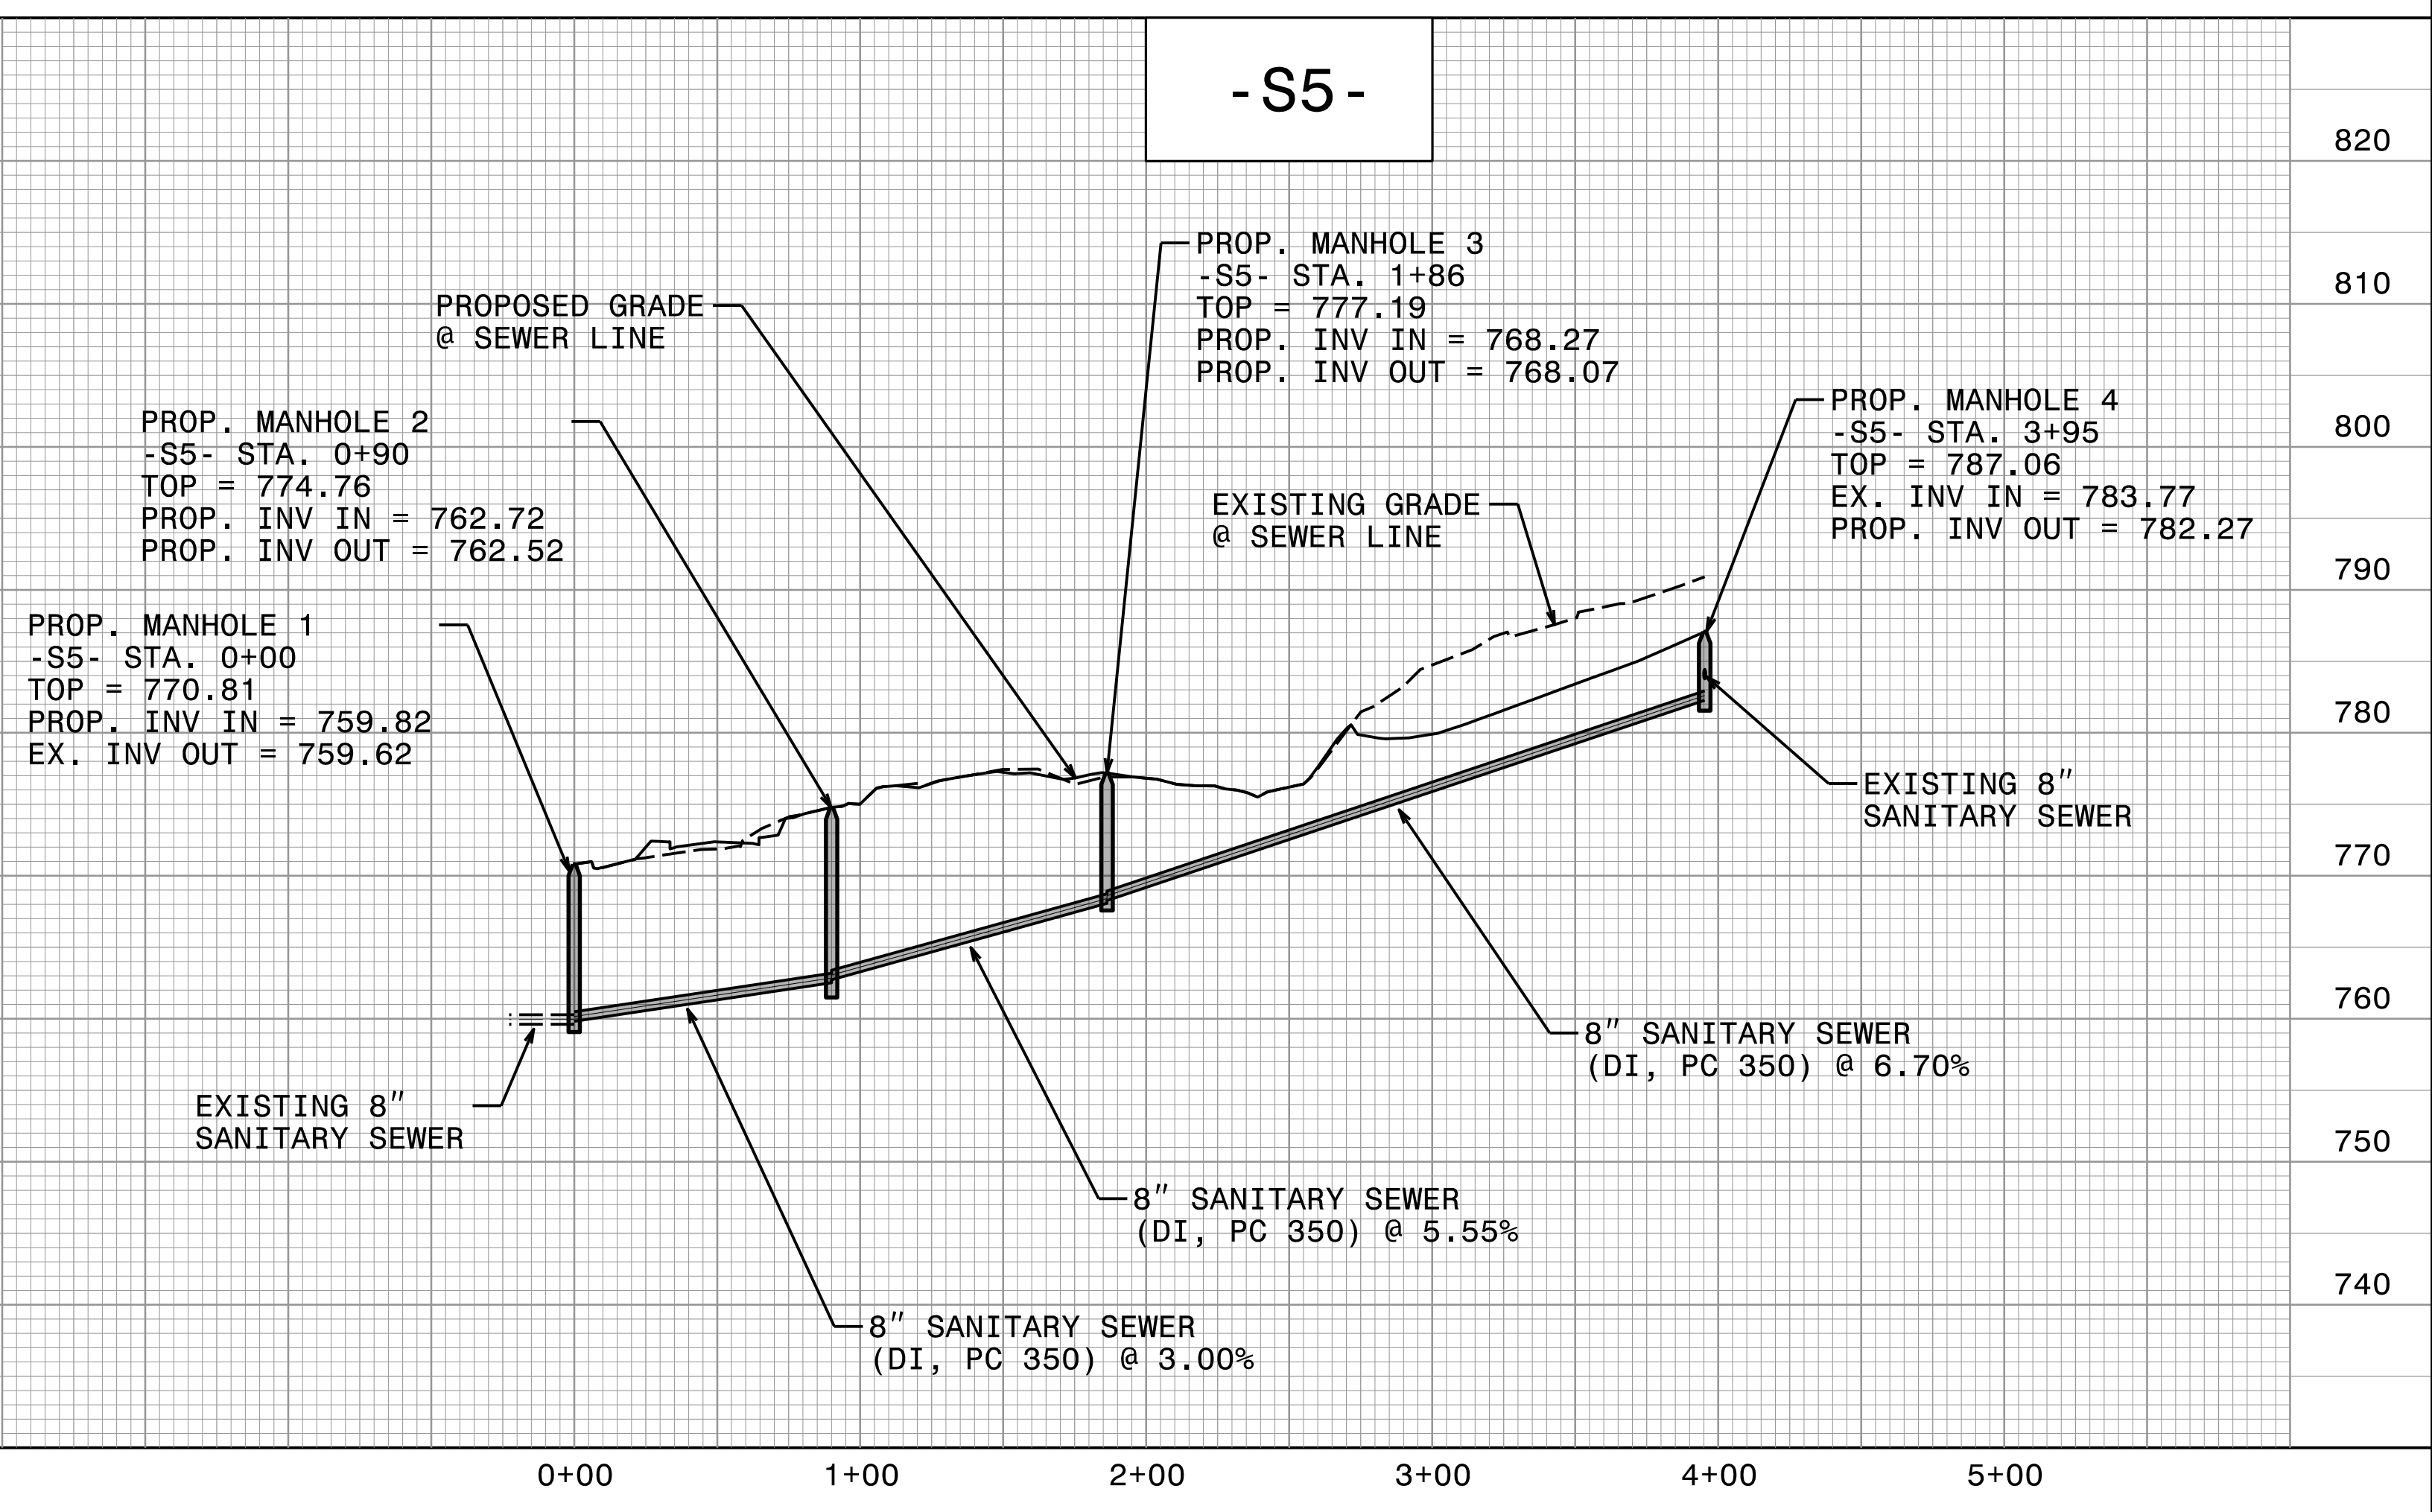
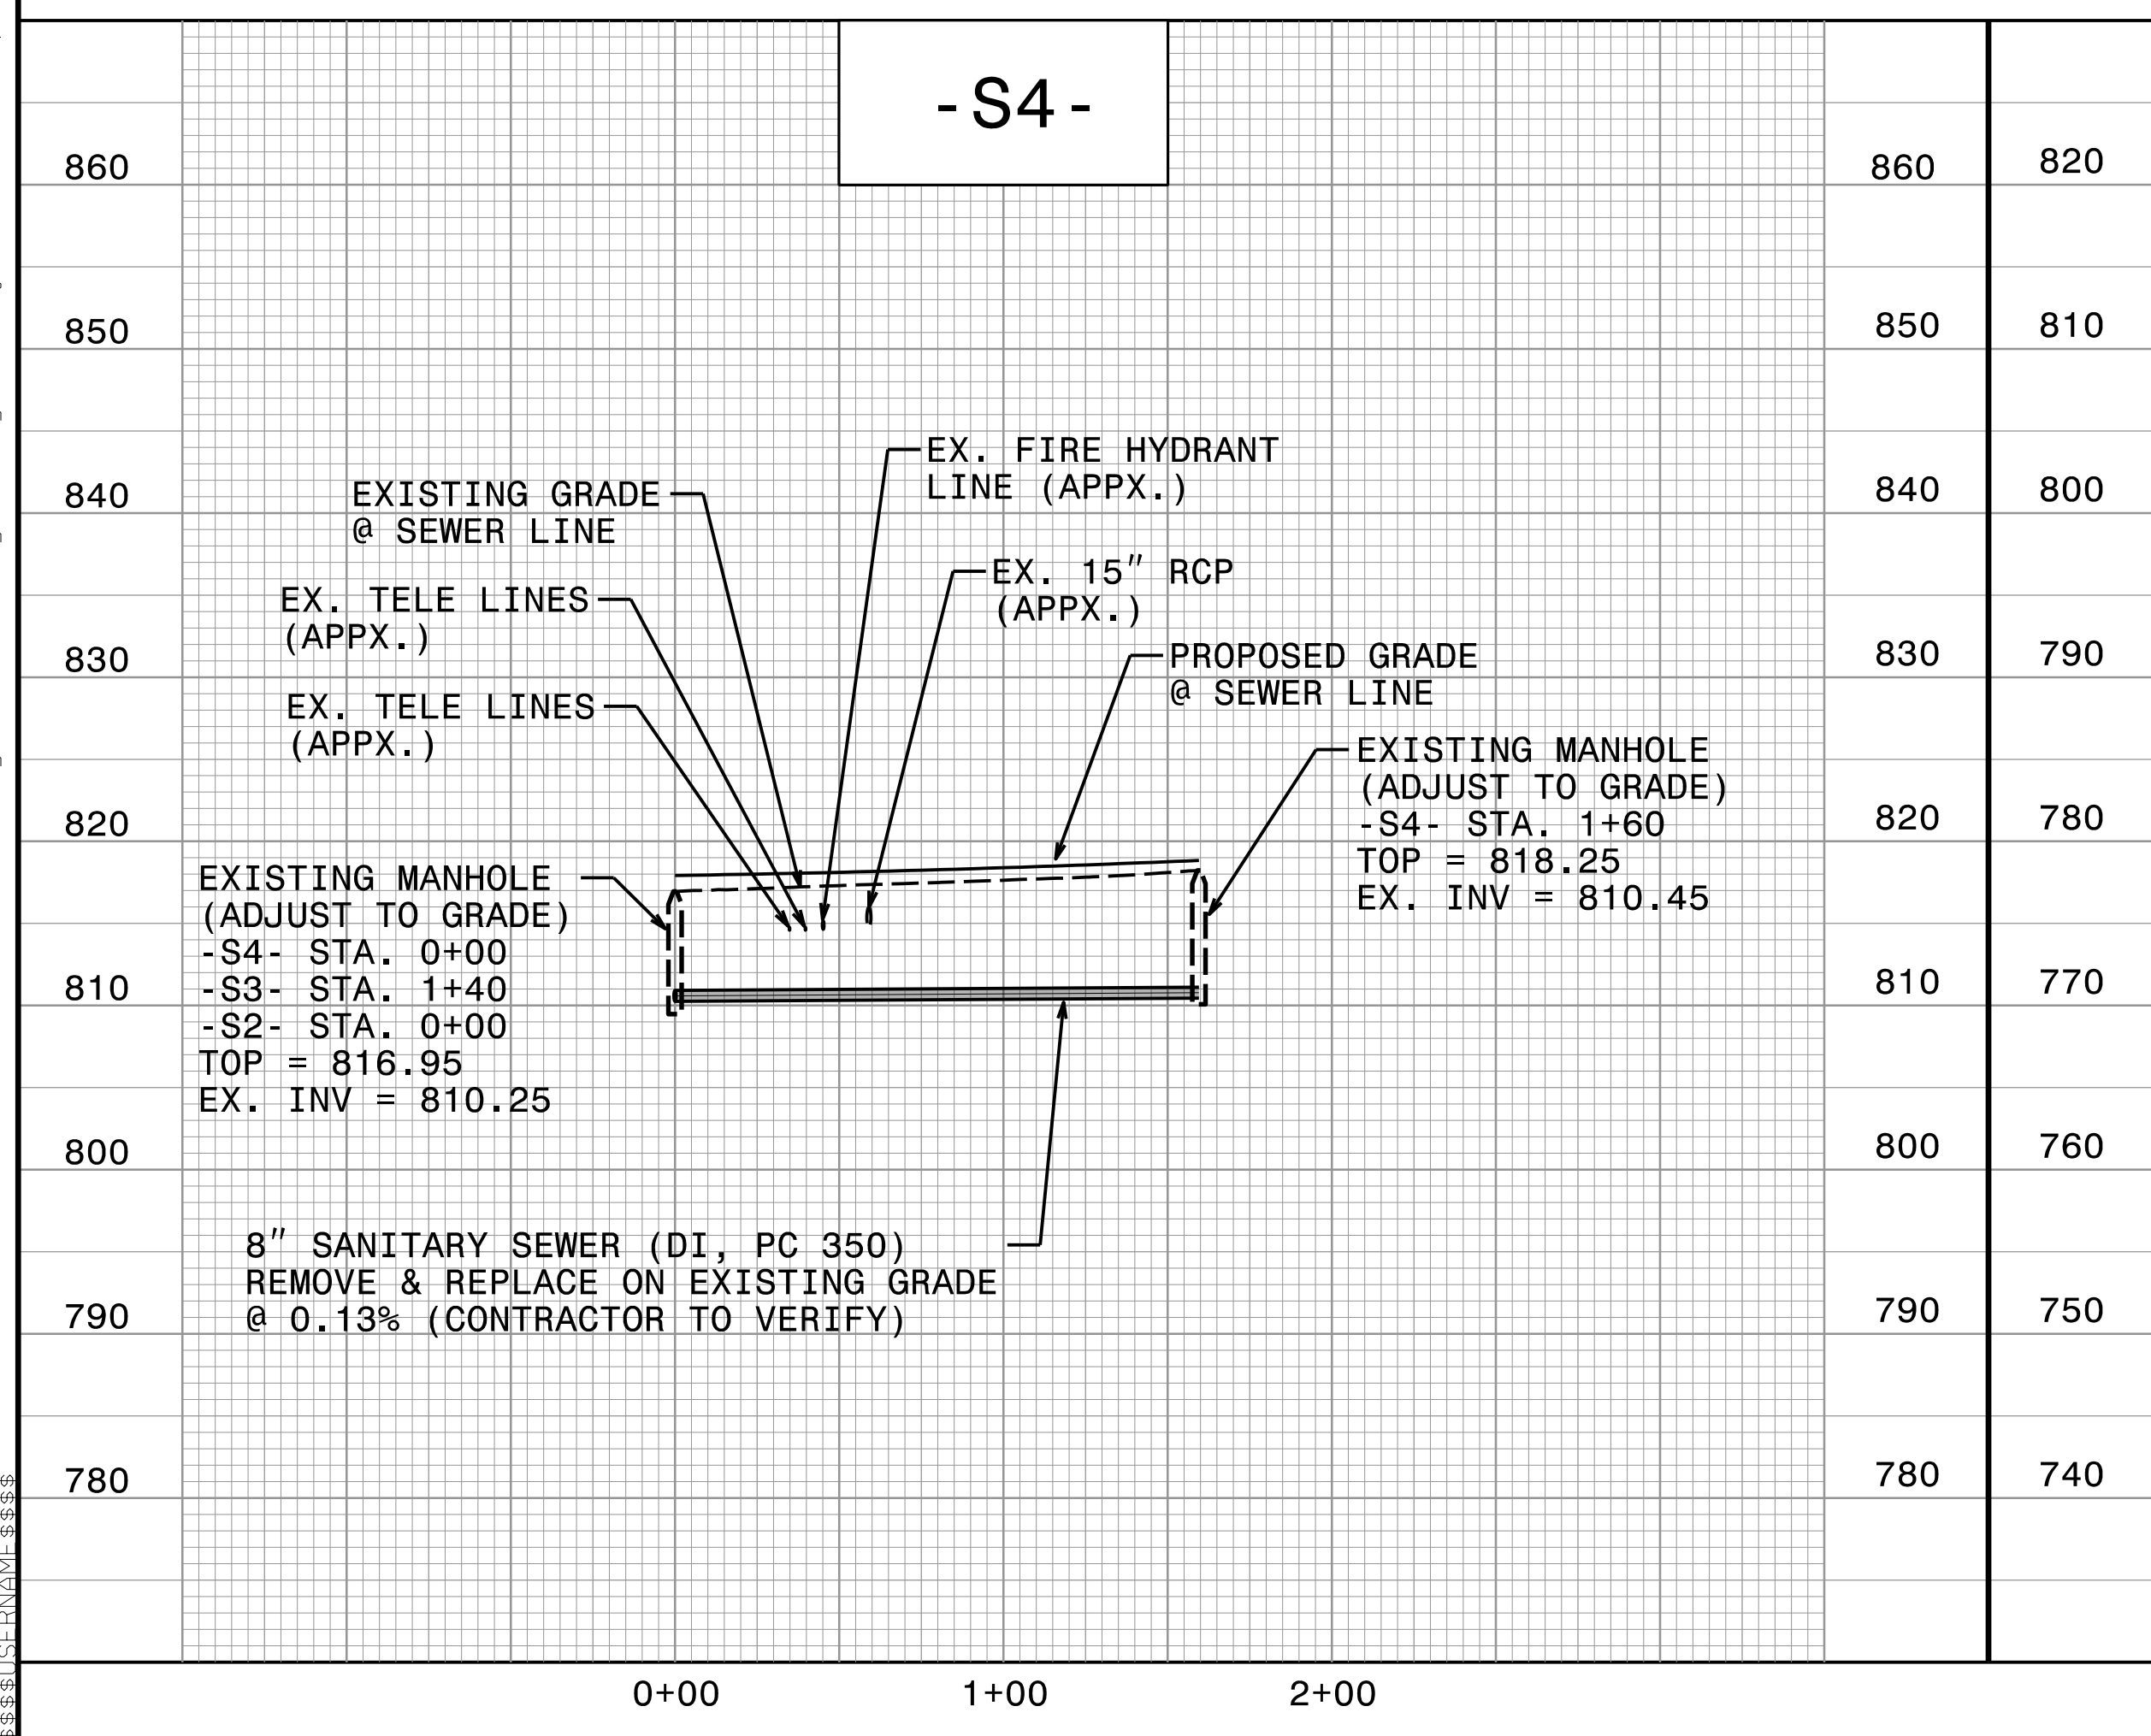
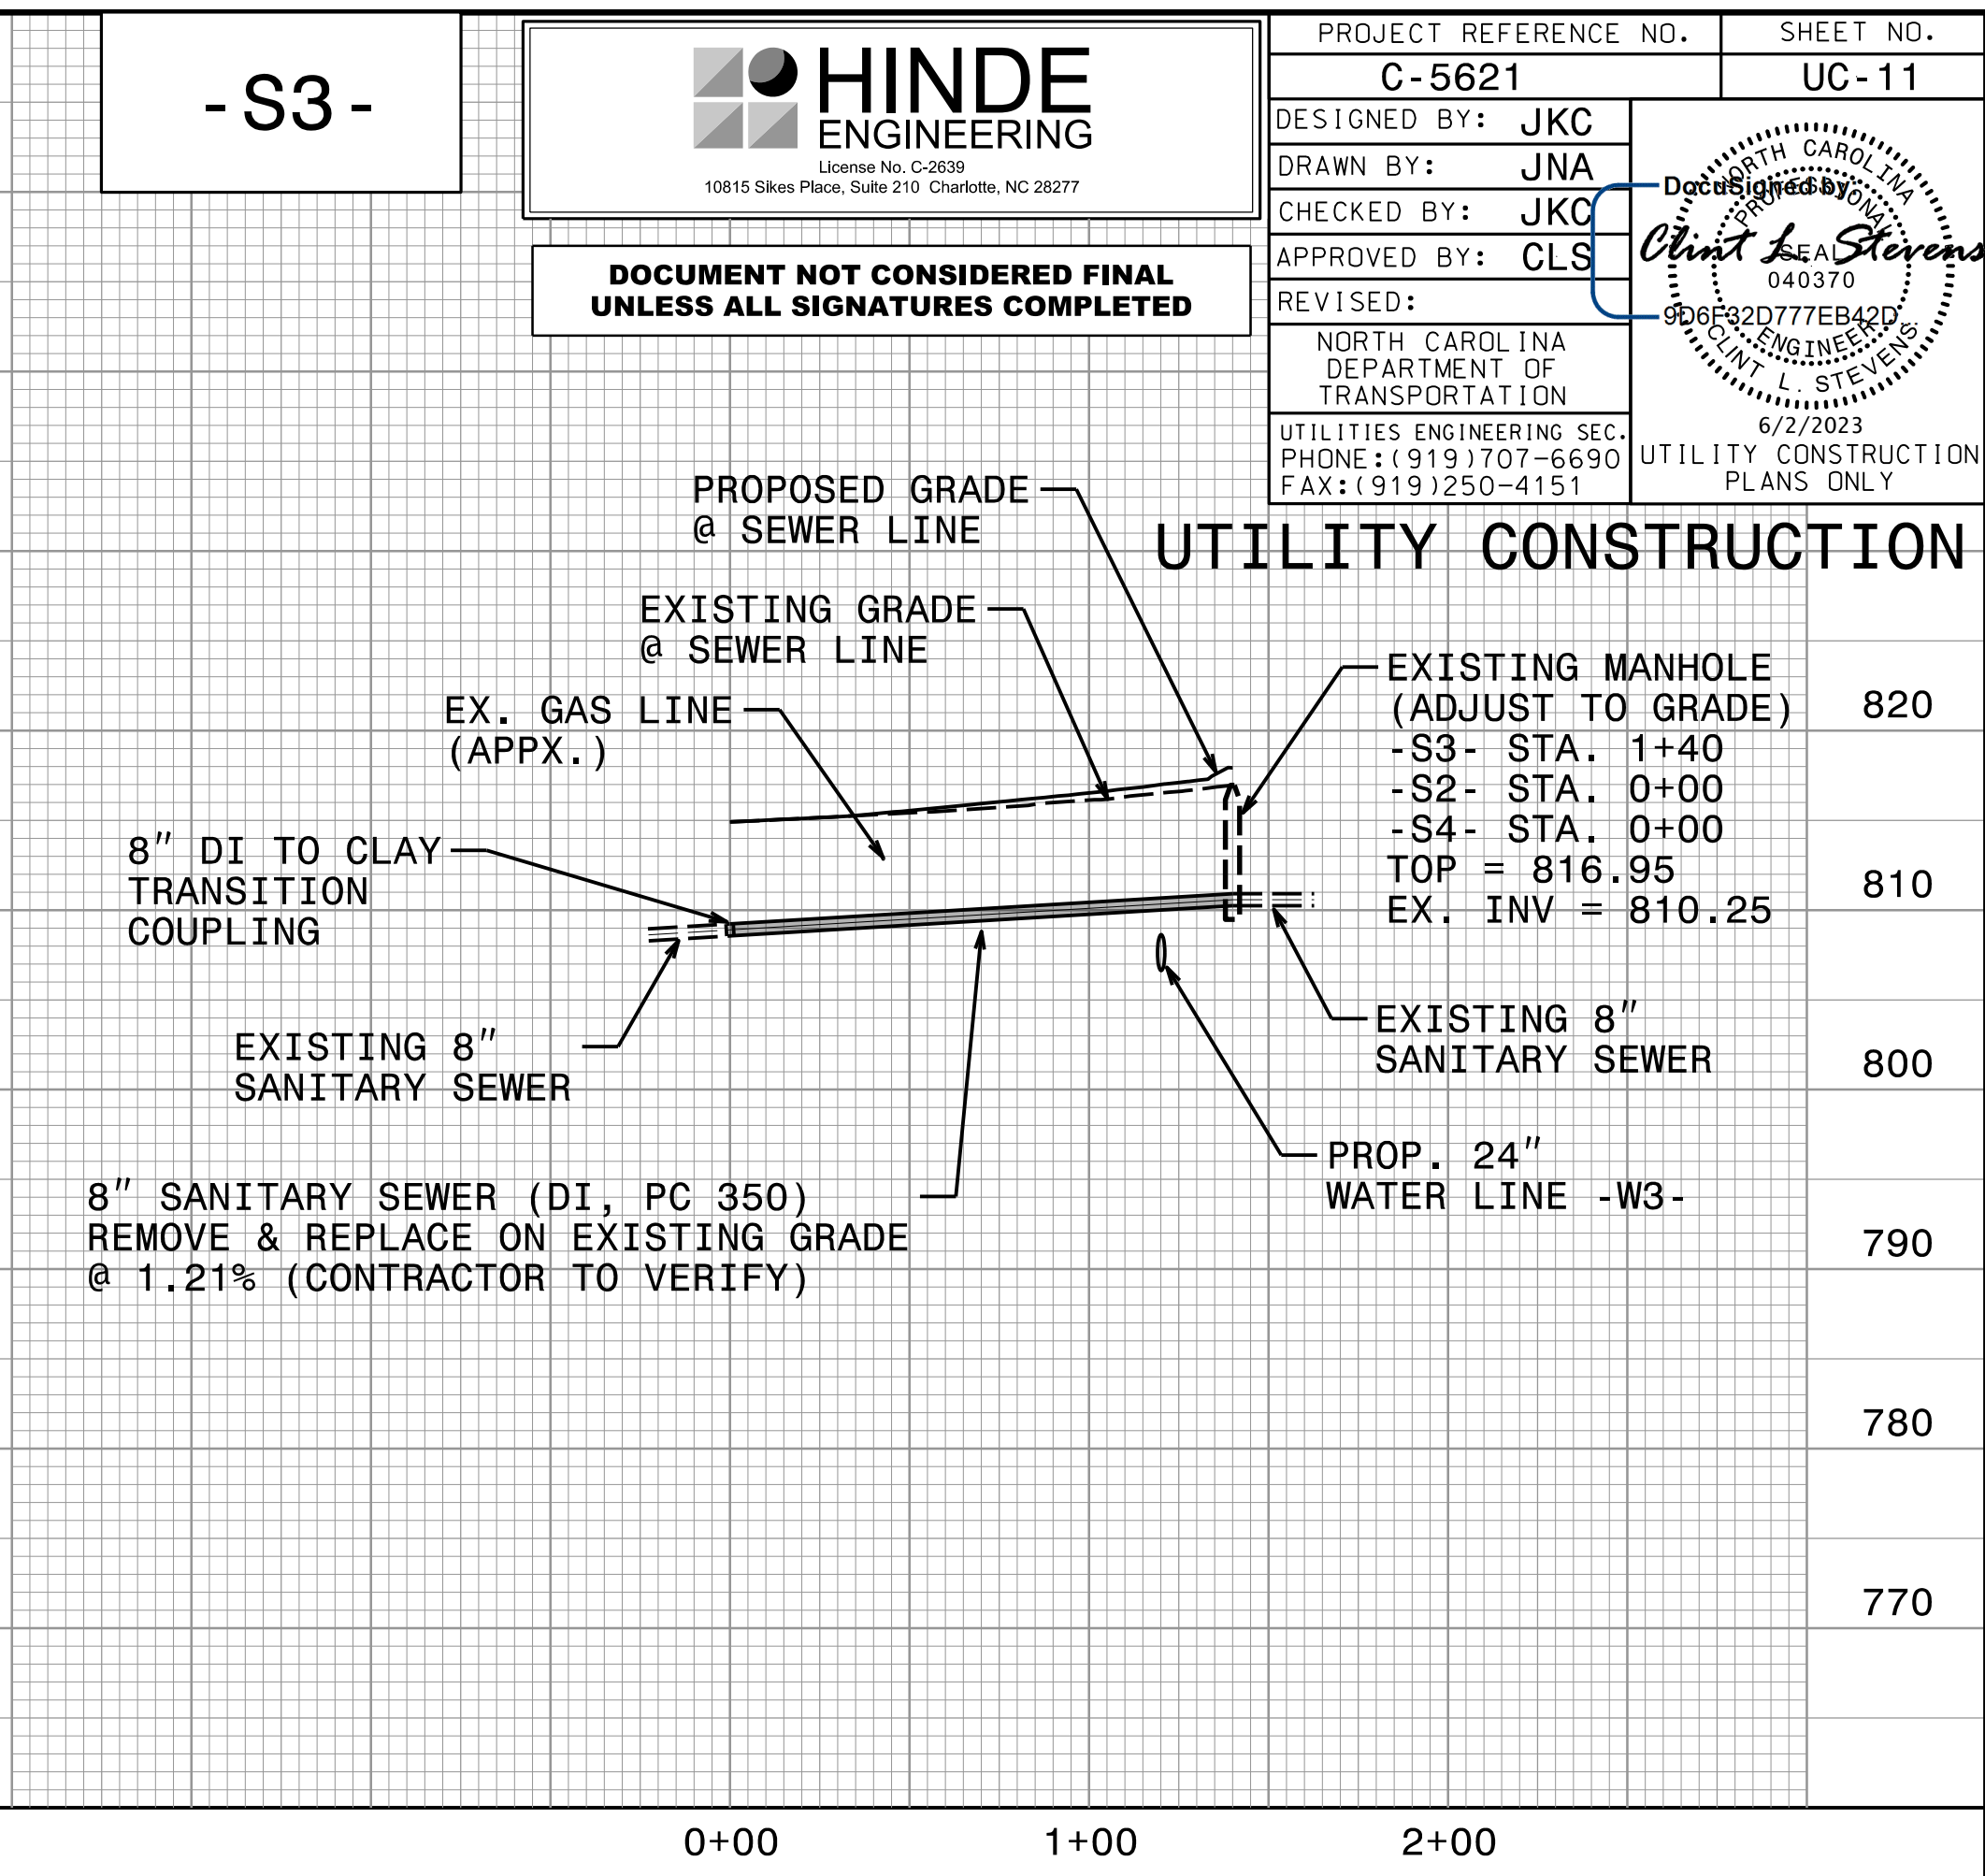


**HINDE ENGINEERING**  
 License No. C-2639  
 10815 Sikes Place, Suite 210 Charlotte, NC 28277

**DOCUMENT NOT CONSIDERED FINAL  
 UNLESS ALL SIGNATURES COMPLETED**

|   |                                 |
|---|---------------------------------|
| PROJECT REFERENCE NO.<br><b>C-5621</b>  | SHEET NO.<br><b>UC-11</b>       |
| DESIGNED BY: <b>JKC</b>   |                                 |
| DRAWN BY: <b>JNA</b>  |                                 |
| CHECKED BY: <b>JKC</b>  |                                 |
| APPROVED BY: <b>CLS</b>   |                                 |
| REVISED:  |                                 |
| NORTH CAROLINA DEPARTMENT OF TRANSPORTATION<br>UTILITIES ENGINEERING SEC.<br>PHONE: (919) 707-6690<br>FAX: (919) 250-4151 | UTILITY CONSTRUCTION PLANS ONLY |

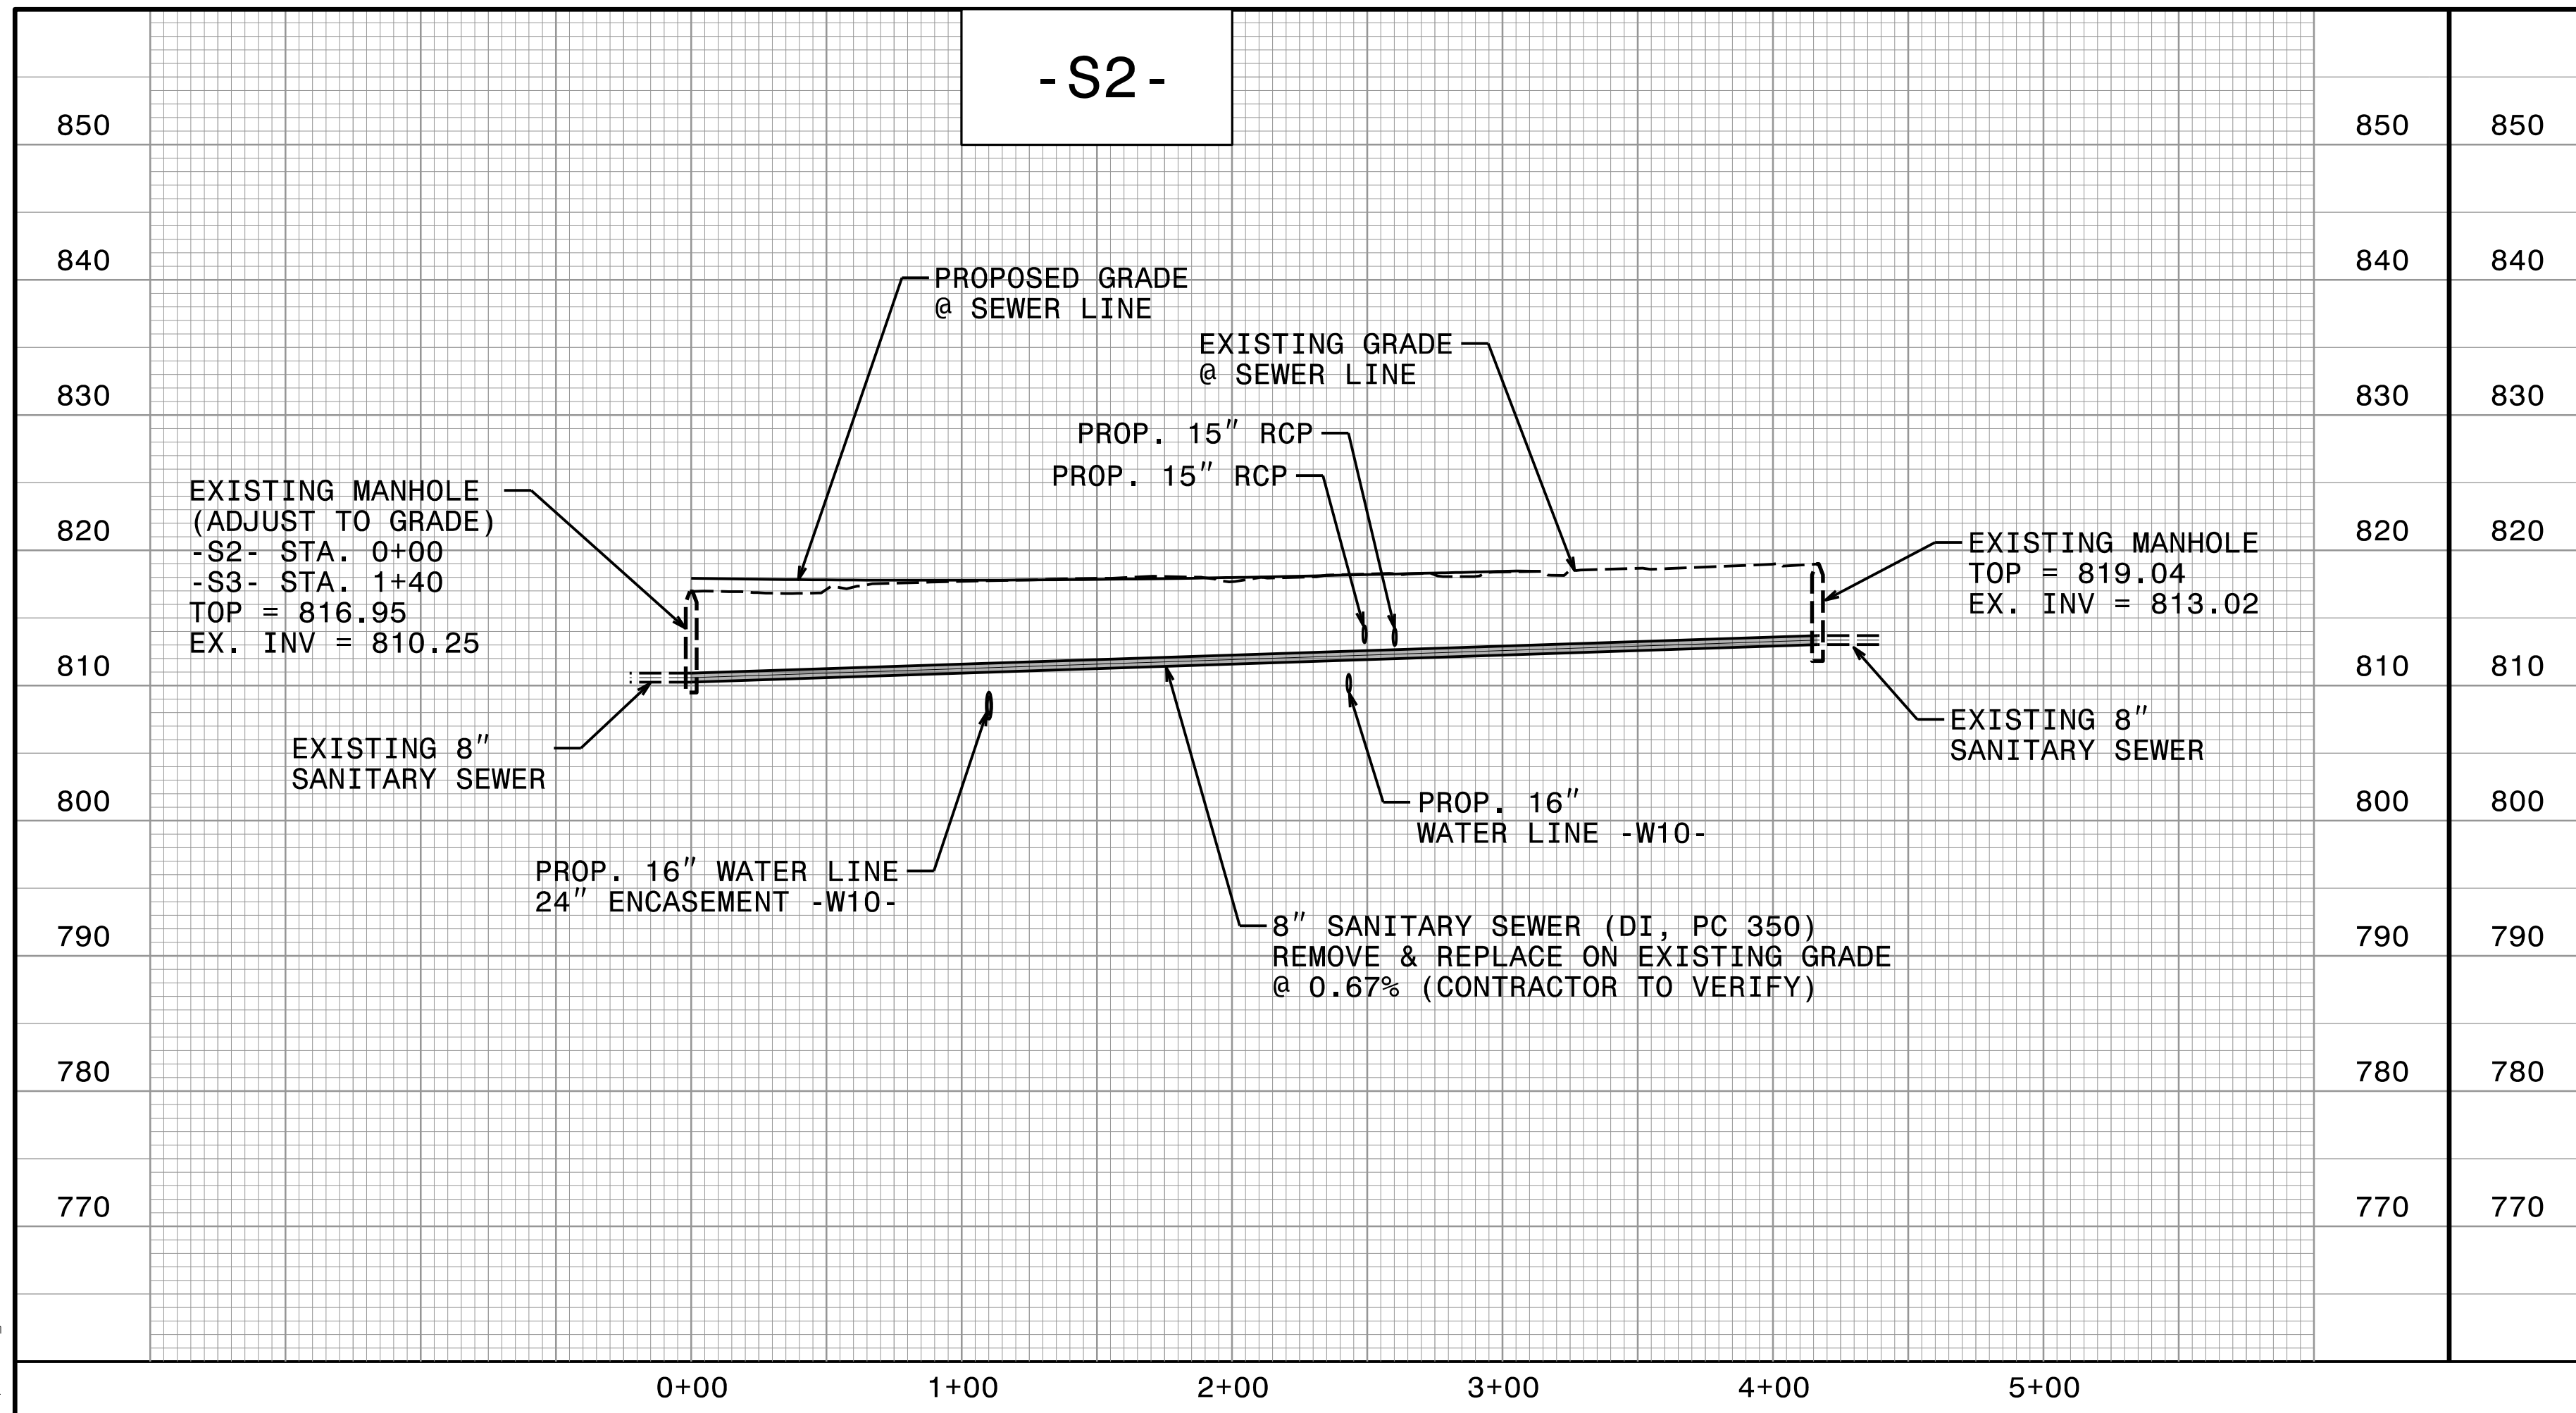

22 JUN 2023 09:56  
 C:\Users\jstevens\OneDrive\Documents\Projects\C-5621\Drawings\Utility\UC-11.dgn