


6/23/16


RS&H
1520 SOUTH BOULEVARD, SUITE 200
CHARLOTTE, NC 28203
NC FIRM LICENSE No. F-0493

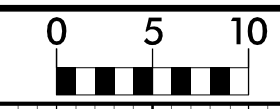

PROJ. REFERENCE NO.
C-5621

SHEET NO.
X-12

150 140 130 120 110 100 90 80 70 60 50 40 30 20 10 0 10 20 30 40 50 60 70 80 90 100 110 120 130 140 150

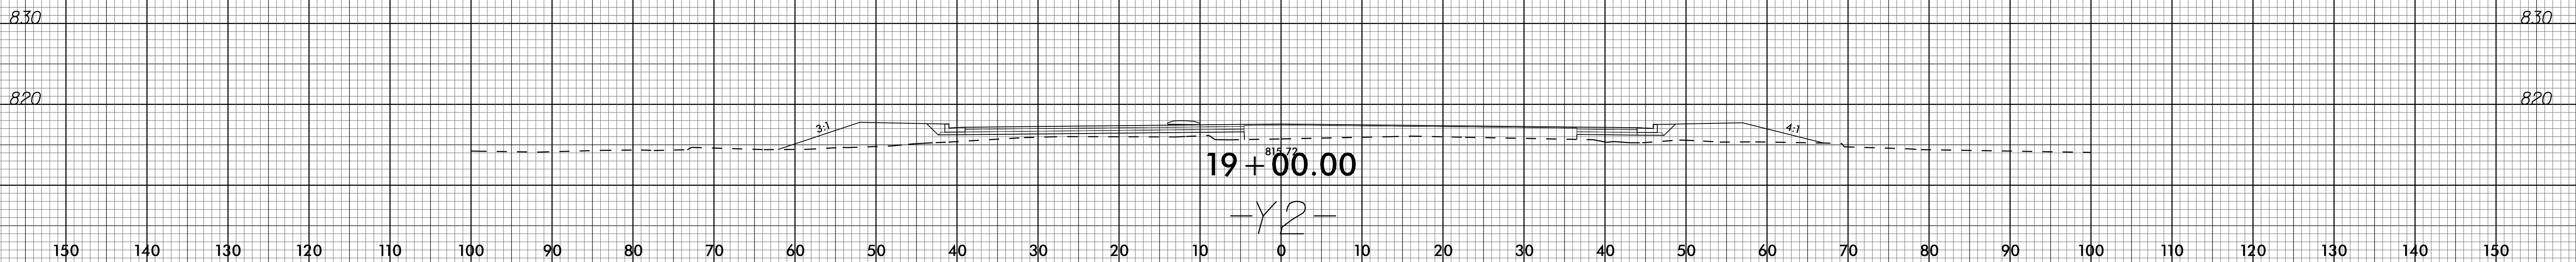

13-MAR-2023 13:31
S:\PROJECTS\2023\C-5621_R01\XPL\Y2.dgn
S:\PROJECTS\2023\C-5621_R01\XPL\Y2.dgn