


6/23/16

RS&H 1520 SOUTH BOULEVARD, SUITE 200
CHARLOTTE, NC 28203
NC FIRM LICENSE NO. F-0493

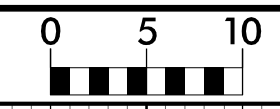

PROJ. REFERENCE NO.
C-5621

SHEET NO.
X-22


150 140 130 120 110 100 90 80 70 60 50 40 30 20 10 0 10 20 30 40 50 60 70 80 90 100 110 120 130 140 150

790

790

780

780

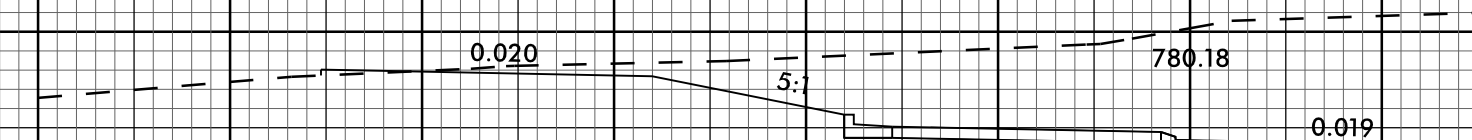

13+76.70

-RA2-

150 140 130 120 110 100 90 80 70 60 50 40 30 20 10 0 10 20 30 40 50 60 70 80 90 100 110 120 130 140 150

13-MAR-2023 13:40
S:\PROJECTS\2023\C-5621_Rdy_xpl_RA2.dgn
S:\PROJECTS\2023\C-5621_Rdy_xpl_RA2.dgn