



- TYPICAL SECTION NO. 1**
- Map 1 SR-1552 / BARBER RD
 - Map 2 SR-1151 / TROXLER RD
 - Map 3 SR-2146 / SAXAPAHAW BETHLEHEM CHURCH RD
 - Map 4 SR-2153 / BRUCEWOOD RD
 - Map 5 SR-2131 / JONES DR
 - Bridge# 79 Resurface
 - Map 6 SR-2165 / BRUCEWOOD RD
 - Map 7 SR-1001 / UNION RIDGE RD
 - Map 9 SR-1961 / SAXAPAHAW BETHLEHEM CHURCH RD
 - Charge to: Orange County 2024CPT.07.11.20681
 - Map 10 SR-1123 / JONES RD
 - Charge to: Orange County 2024CPT.07.11.20681

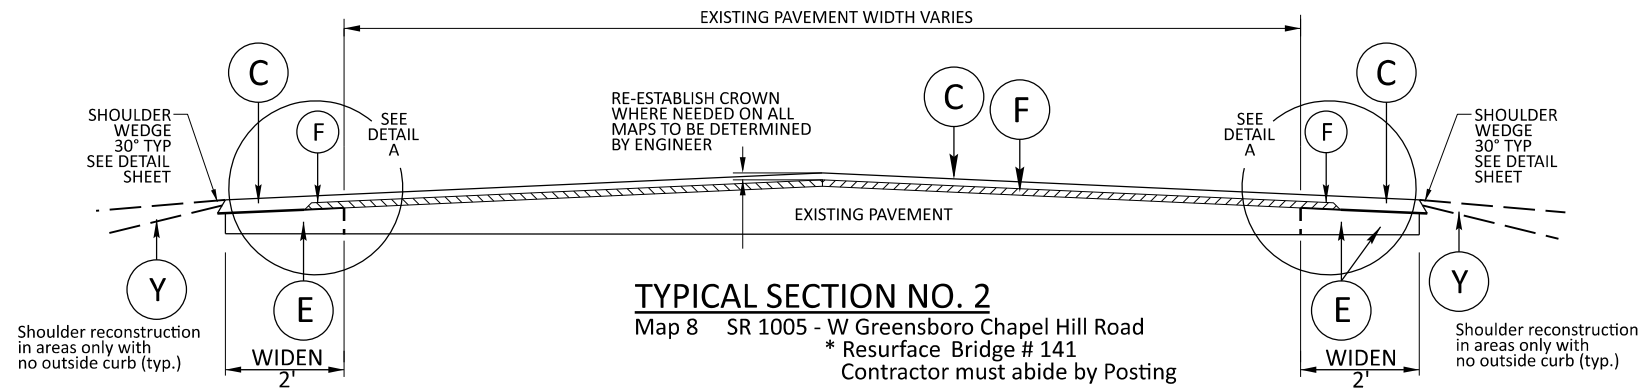

- TYPICAL SECTION NO. 2**
- Map 8 SR 1005 - W Greensboro Chapel Hill Road
 - * Resurface Bridge # 141
 - Contractor must abide by Posting

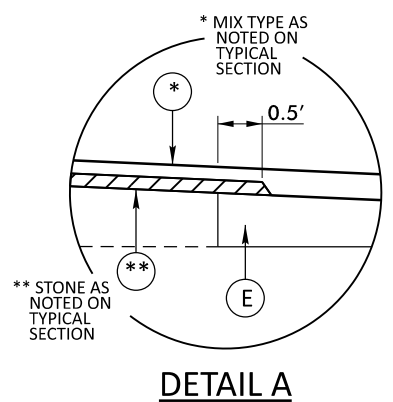

PAVEMENT SCHEDULE	
C	PROP. APPROX. 1½" ASPHALT CONCRETE SURFACE COURSE, TYPE S9.5B, TO BE APPLIED AT AN AVERAGE RATE OF 165 LBS PER SQ YD.
E	PROP. APPROX. 8" ASPHALT CONCRETE BASE COURSE, TYPE B25.0C, AT AN AVERAGE RATE OF 456 LBS. PER SQ. YD. IN EACH OF TWO LAYERS.
F	AST MAT COAT, #78M
U	EXISTING PAVEMENT
Y	SHOULDER RECONSTRUCTION (SEE DETAIL)