



18 CHANNEL IP CONFLICT MONITOR PROGRAMMING DETAIL
(remove jumpers and set switches as shown)

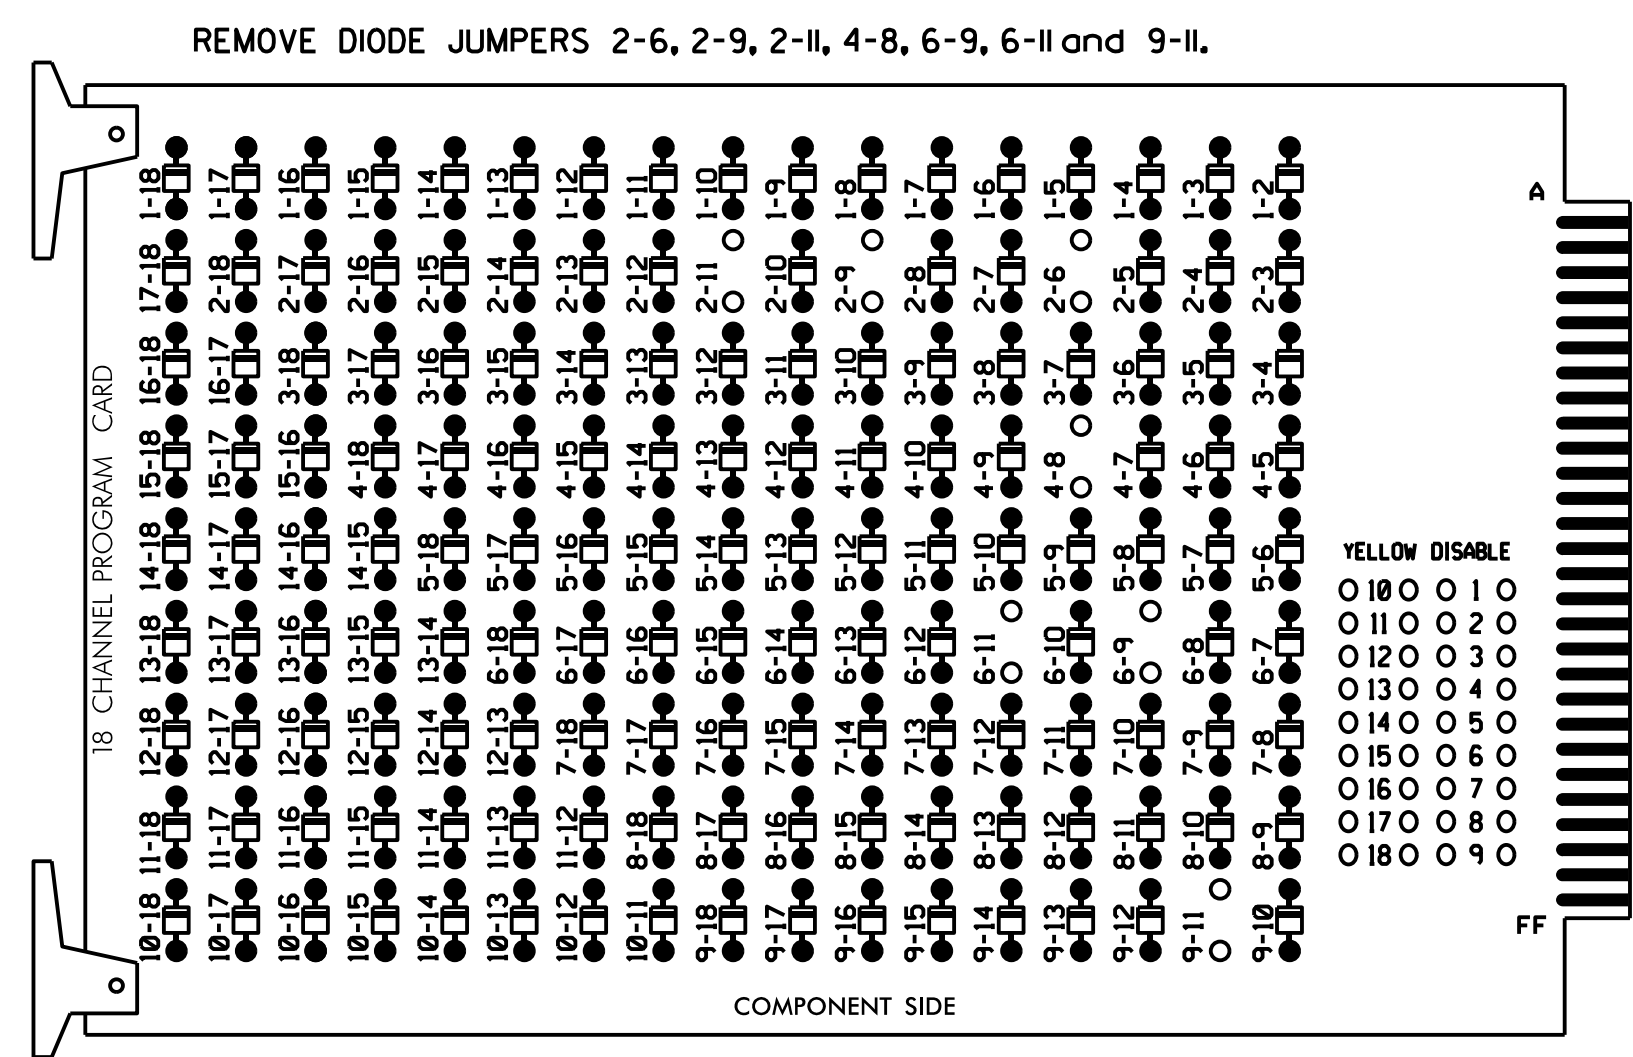

- NOTES:**
- Card is provided with all diode jumpers in place. Removal of any jumper allows its channels to run concurrently.
 - Ensure jumpers SEL2-SEL5 and SEL9 are present on the monitor board.
 - Ensure that Red Enable is active at all times during normal operation.

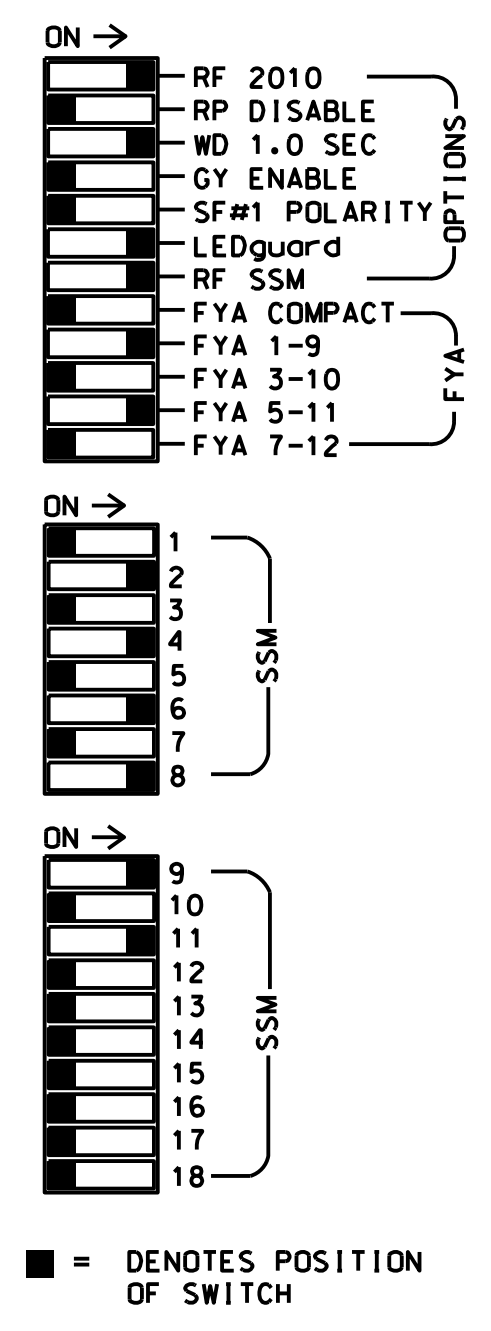

NOTES

- To prevent "flash-conflict" problems, insert red flash program blocks for all unused vehicle load switches in the output file. The installer shall verify that signal heads flash in accordance with the Signal Plans.
- Program phases 4 and 8 for Dual Entry.
- Program controller to start up in phase 2 Green No Walk and 6 Green No Walk.

EQUIPMENT INFORMATION

CONTROLLER.....2070LX
 CABINET.....332 W/AUX
 SOFTWARE.....Q-FREE MAXTIME
 CABINET MOUNT.....BASE
 OUTPUT FILE POSITIONS...18 WITH AUX. OUTPUT FILE
 LOAD SWITCHES USED.....S2,S5,S8,S11,AUX S1,AUX S4
 PHASES USED.....2,4,6,8
 OVERLAP "1".....*
 OVERLAP "2".....NOT USED
 OVERLAP "3".....*
 OVERLAP "4".....NOT USED

* See overlap programming detail below.

SIGNAL HEAD HOOK-UP CHART

LOAD SWITCH NO.	S1	S2	S3	S4	S5	S6	S7	S8	S9	S10	S11	S12	AUX S1	AUX S2	AUX S3	AUX S4	AUX S5	AUX S6
CMU CHANNEL NO.	1	2	13	3	4	14	5	6	15	7	8	16	9	10	17	11	12	18
PHASE	1	2	2 PED	3	4	4 PED	5	6	6 PED	7	8	8 PED	OL1	OL2	SPARE	OL3	OL4	SPARE
SIGNAL HEAD NO.	NU	21,22	NU	NU	41,42 43	NU	NU	61,62	NU	NU	81,82 83	NU	63*	NU	NU	23*	NU	NU
RED		128			101			134			107							
YELLOW		129			102			135			108							
GREEN		130			103			136			109							
RED ARROW													A121				A114	
YELLOW ARROW													A122				A115	
FLASHING YELLOW ARROW													A123				A116	
GREEN ARROW																		

NU = Not Used
 * See pictorial of head wiring in detail below.

INPUT FILE POSITION LAYOUT
(front view)

	1	2	3	4	5	6	7	8	9	10	11	12	13	14
FILE "I"	S	S	S	S	S	S	S	S	S	S	S	S	S	FS
	-	-	-	-	-	-	-	-	-	-	-	-	-	DC ISOLATOR
	-	-	-	-	-	-	-	-	-	-	-	-	-	ST
FILE "J"	S	S	S	S	S	S	S	S	S	S	S	S	S	DC ISOLATOR
	-	-	-	-	-	-	-	-	-	-	-	-	-	

EX.: 1A, 2A, ETC. = LOOP NO.'S
 FS = FLASH SENSE
 ST = STOP TIME

OVERLAP PROGRAMMING


Front Panel
 Main Menu > Controller > Overlap > Overlap Parameters/Overlap Timings

Web Interface
 Home > Controller > Overlap Configuration > Overlaps

Overlap Plan 1

Overlap	1	3
Type	FYA 4 - Section	FYA 4 - Section
Included Phases	2	6
Modifier Phases	-	-
Modifier Overlaps	-	-
Trail Green	0	0
Trail Yellow	0.0	0.0
Trail Red	0.0	0.0

FYA SIGNAL WIRING DETAIL
(wire signal heads as shown)

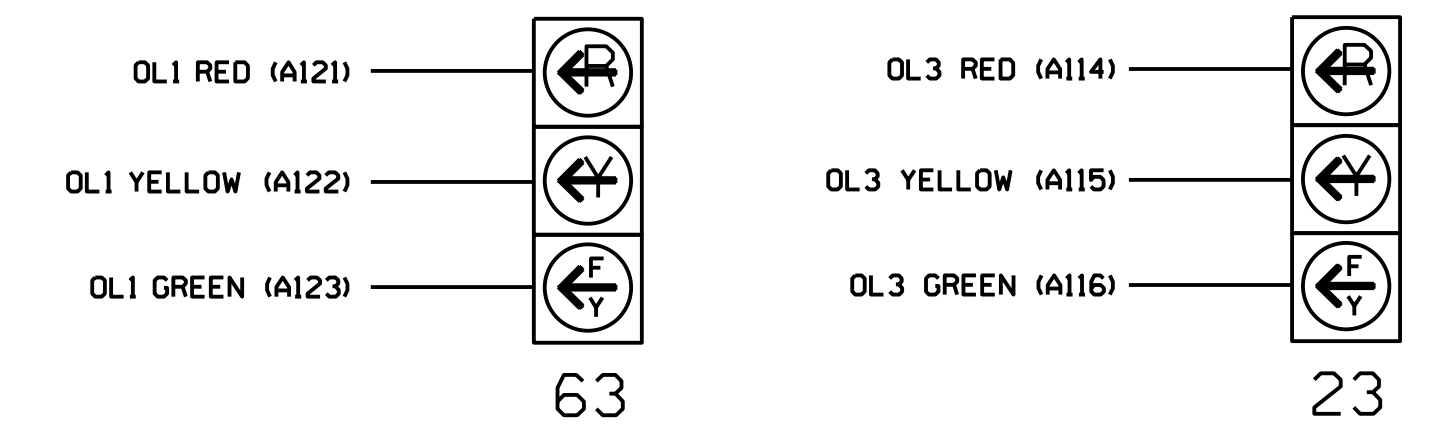

SPECIAL DETECTOR NOTE

Install a video detection system for vehicle detection. Perform installation according to manufacturer's directions and NCDOT engineer-approved mounting locations to accomplish the detection scheme shown on the Signal Design Plans.

Electrical Detail - Temporary Design 1

DOCUMENT NOT CONSIDERED FINAL UNLESS ALL SIGNATURES COMPLETED

Prepared in the Office of:

NC FIRM LICENSE No: P-0339
 320 Executive Court
 Hillsborough, NC 27278
 (919) 732-3883
 (919) 732-6676 (FAX)

Prepared For:

750 N. Greenfield Pkwy, Corner, NC 27529

NC 66 (Old Hollow Road) at US 311 (New Walkertown Road)

Division 9 Forsyth County Walkertown

PLAN DATE: August 2023 REVIEWED BY: E. Sirgany

PREPARED BY: J. Smith REVIEWED BY:

REVISIONS	INIT.	DATE

SEAL

DocuSigned by: Edward W. Sirgany 9/7/2023

SIG. INVENTORY NO. 09-0345T1