


09/08/99

TIP PROJECT: U-5824

STATE OF NORTH CAROLINA  
DIVISION OF HIGHWAYS

T.I.P. NO.	SHEET NO.
U-5824	UO-1

NOTE:  
ALL UTILITY WORK SHOWN ON THIS SHEET WILL BE DONE BY OTHERS. NO PAYMENT WILL BE MADE TO THE CONTRACTOR FOR UTILITY WORK SHOWN ON THIS SHEET.

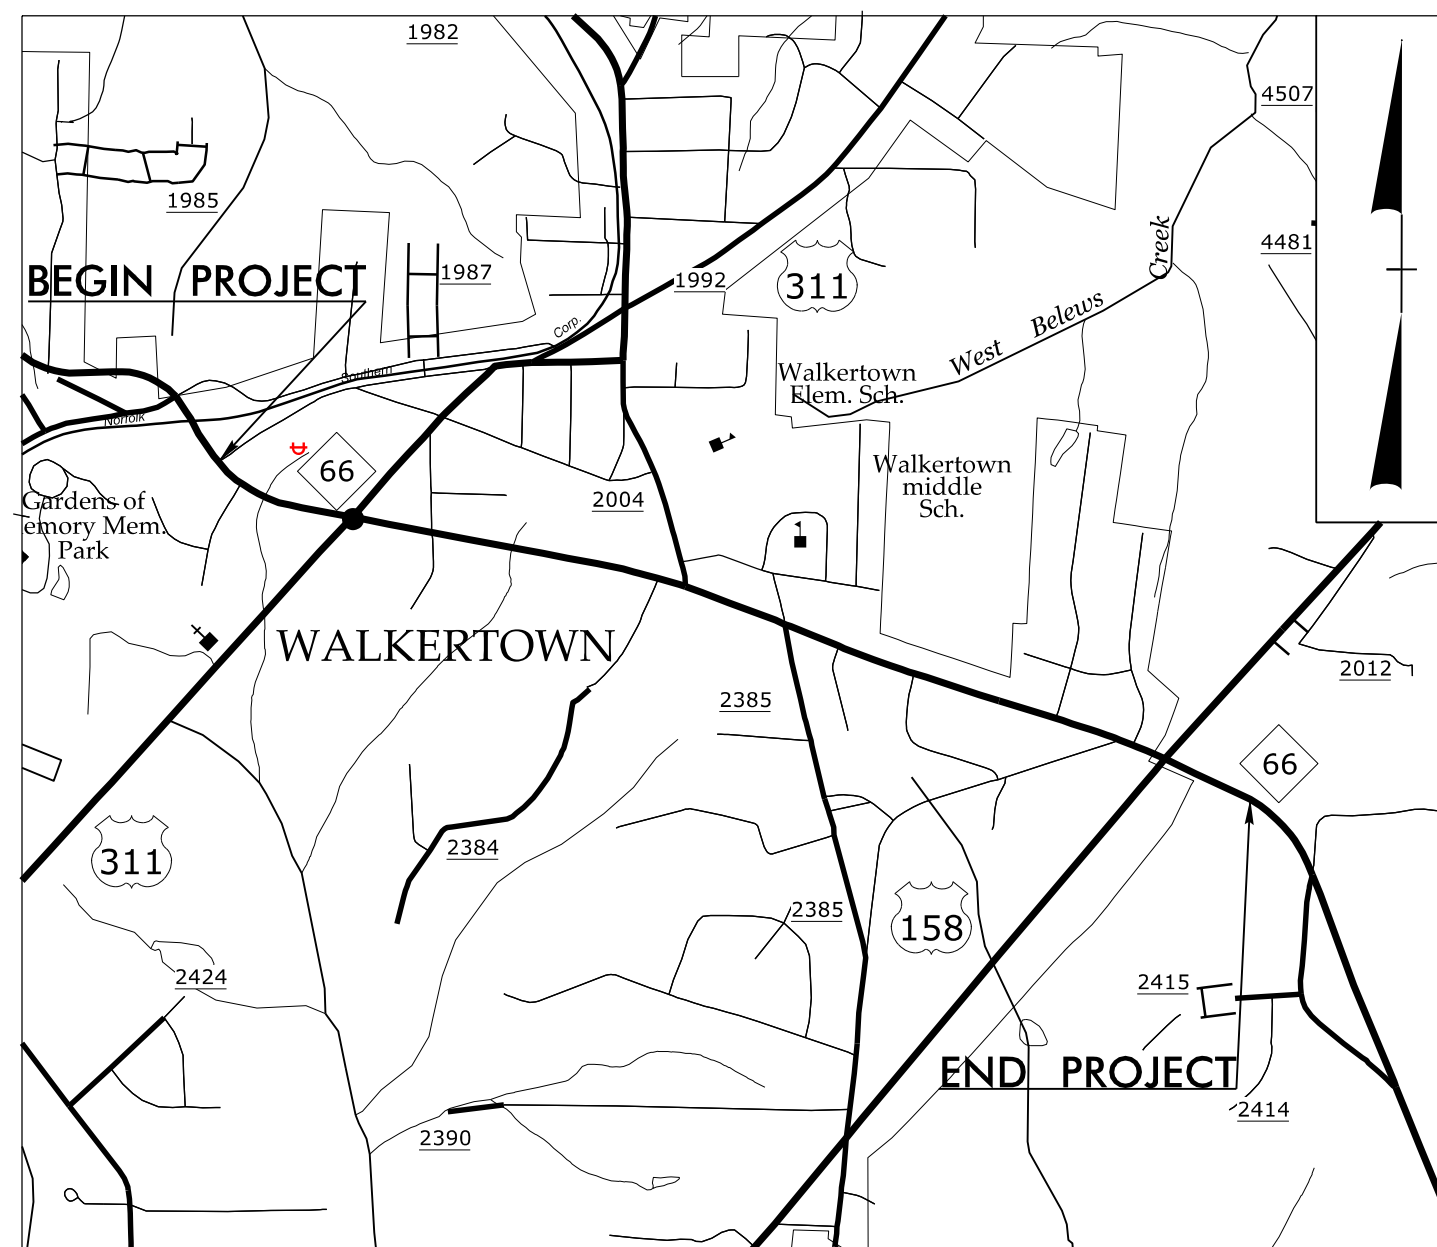


VICINITY MAP

NOTE: THIS PROJECT IS WITHIN MUNICIPAL BOUNDARIES OF THE CITY OF WALKERTOWN.

# UTILITIES BY OTHERS PLANS FORSYTH COUNTY


LOCATION: NC 66 (OLD HOLLOW ROAD) WIDENING  
FROM HARLEY DRIVE TO US 158

TYPE OF WORK: GRADING, DRAINAGE, PAVING, AND RETAINING WALLS

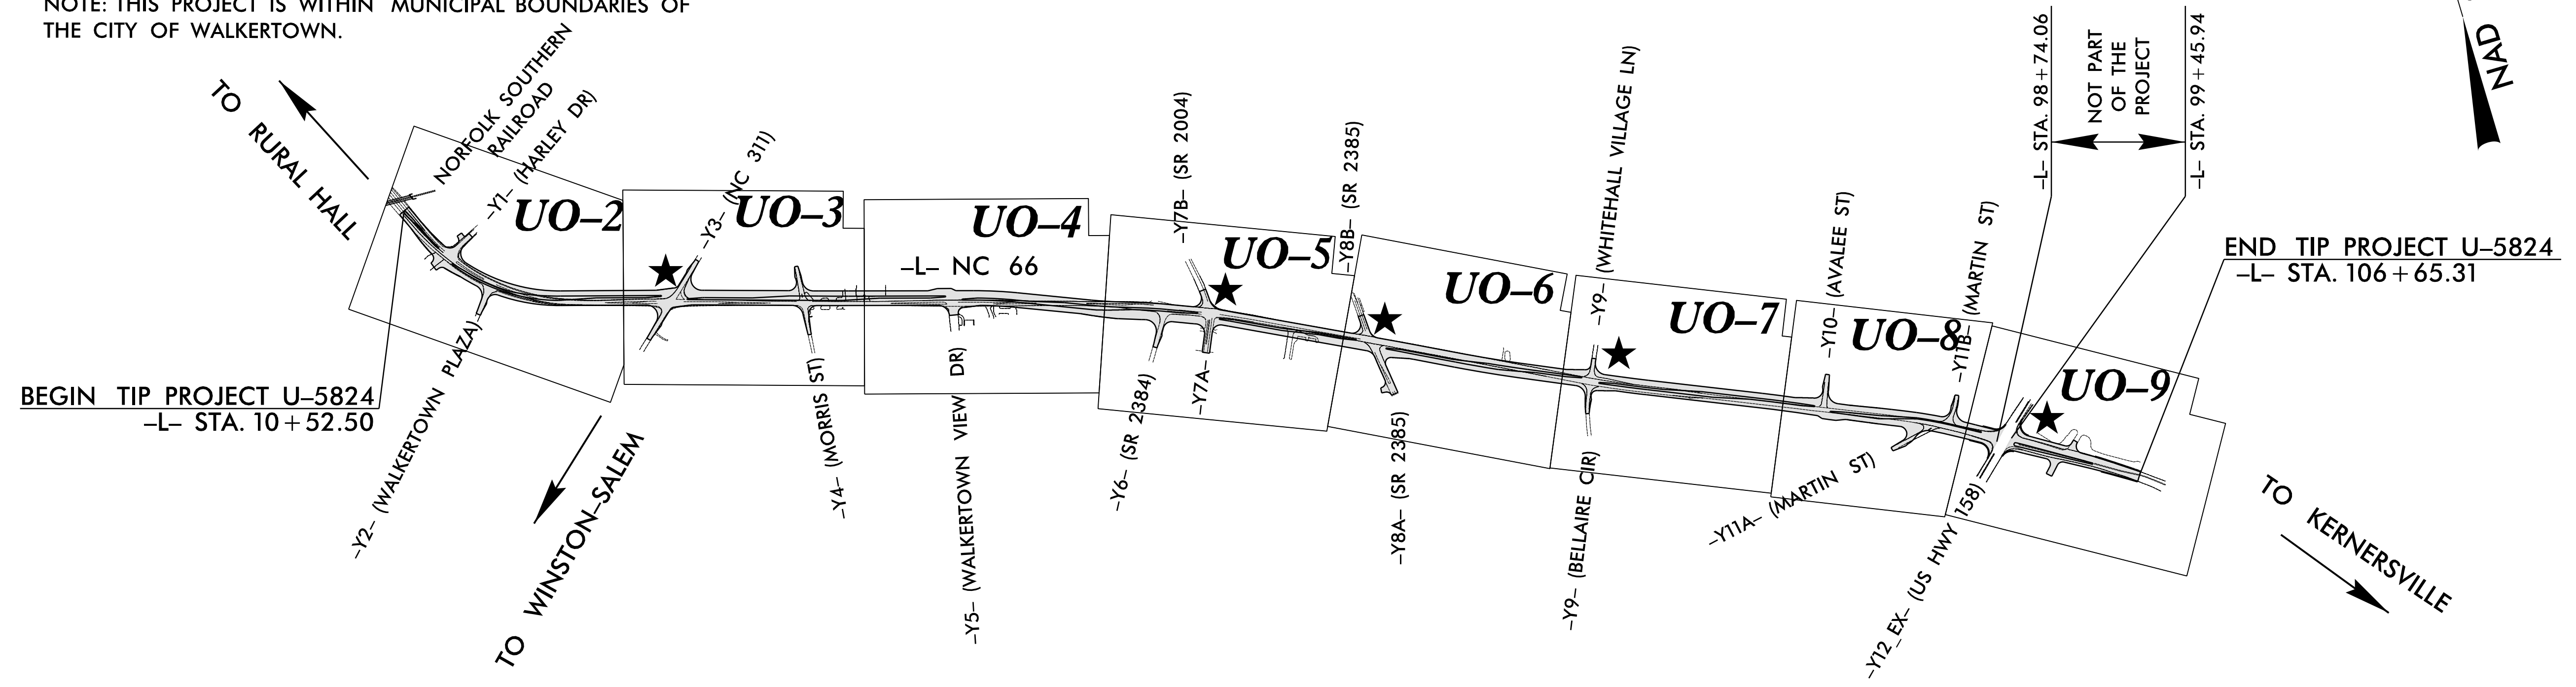

BEGIN TIP PROJECT U-5824  
-L- STA. 10+52.50

END TIP PROJECT U-5824  
-L- STA. 106+65.31

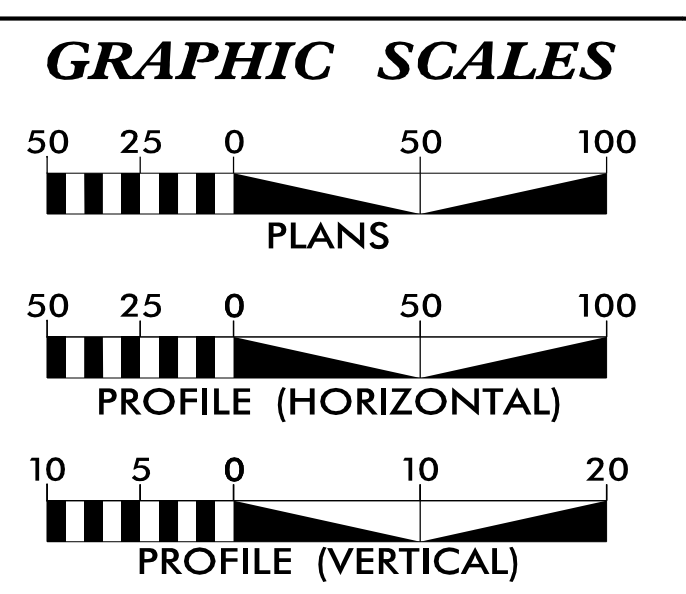

**INDEX OF SHEETS**

SHEET NO.:	DESCRIPTION:
UO-1	TITLE SHEET
UO-2 THRU UO-9	UBO PLAN SHEETS

**UTILITY OWNERS WITH CONFLICTS**

- (A) POWER DISTRIBUTION - DUKE ENERGY
- (B) GAS DISTRIBUTION - PIEDMONT NATURAL GAS
- (C) COMMUNICATIONS - CENTURYLINK
- (D) COMMUNICATIONS/CABLE TV - SPECTRUM

PREPARED IN THE OFFICE OF:

**TELICS**  
1598 WESTBROOK PLAZA DR.  
SUITE 202  
WINSTON-SALEM, NC 27103  
(336) 705-8844

Cory Wood	UTILITY PROJECT MANAGER
Cory Wood	PROJECT UTILITY COORDINATOR

**DIVISION OF HIGHWAYS  
DIVISION 9**  
375 SILAS CREEK PARKWAY  
WINSTON SALEM, NC 27127

David Trantham	DIVISION CONTACT #1
Al Blanton	DIVISION CONTACT #2
Connie James	DIVISION CONTACT #3
	DIVISION CONTACT #4

14-AUG-2023 2:42:29  
C:\UBO\_FILES\2017\U-5824\Utilities\Engineering\UBO\Proj\U5824\_ut\_1.sh\_U001\_psh.dgn  
\$\$\$\$\$USERNAME\$\$\$\$\$