
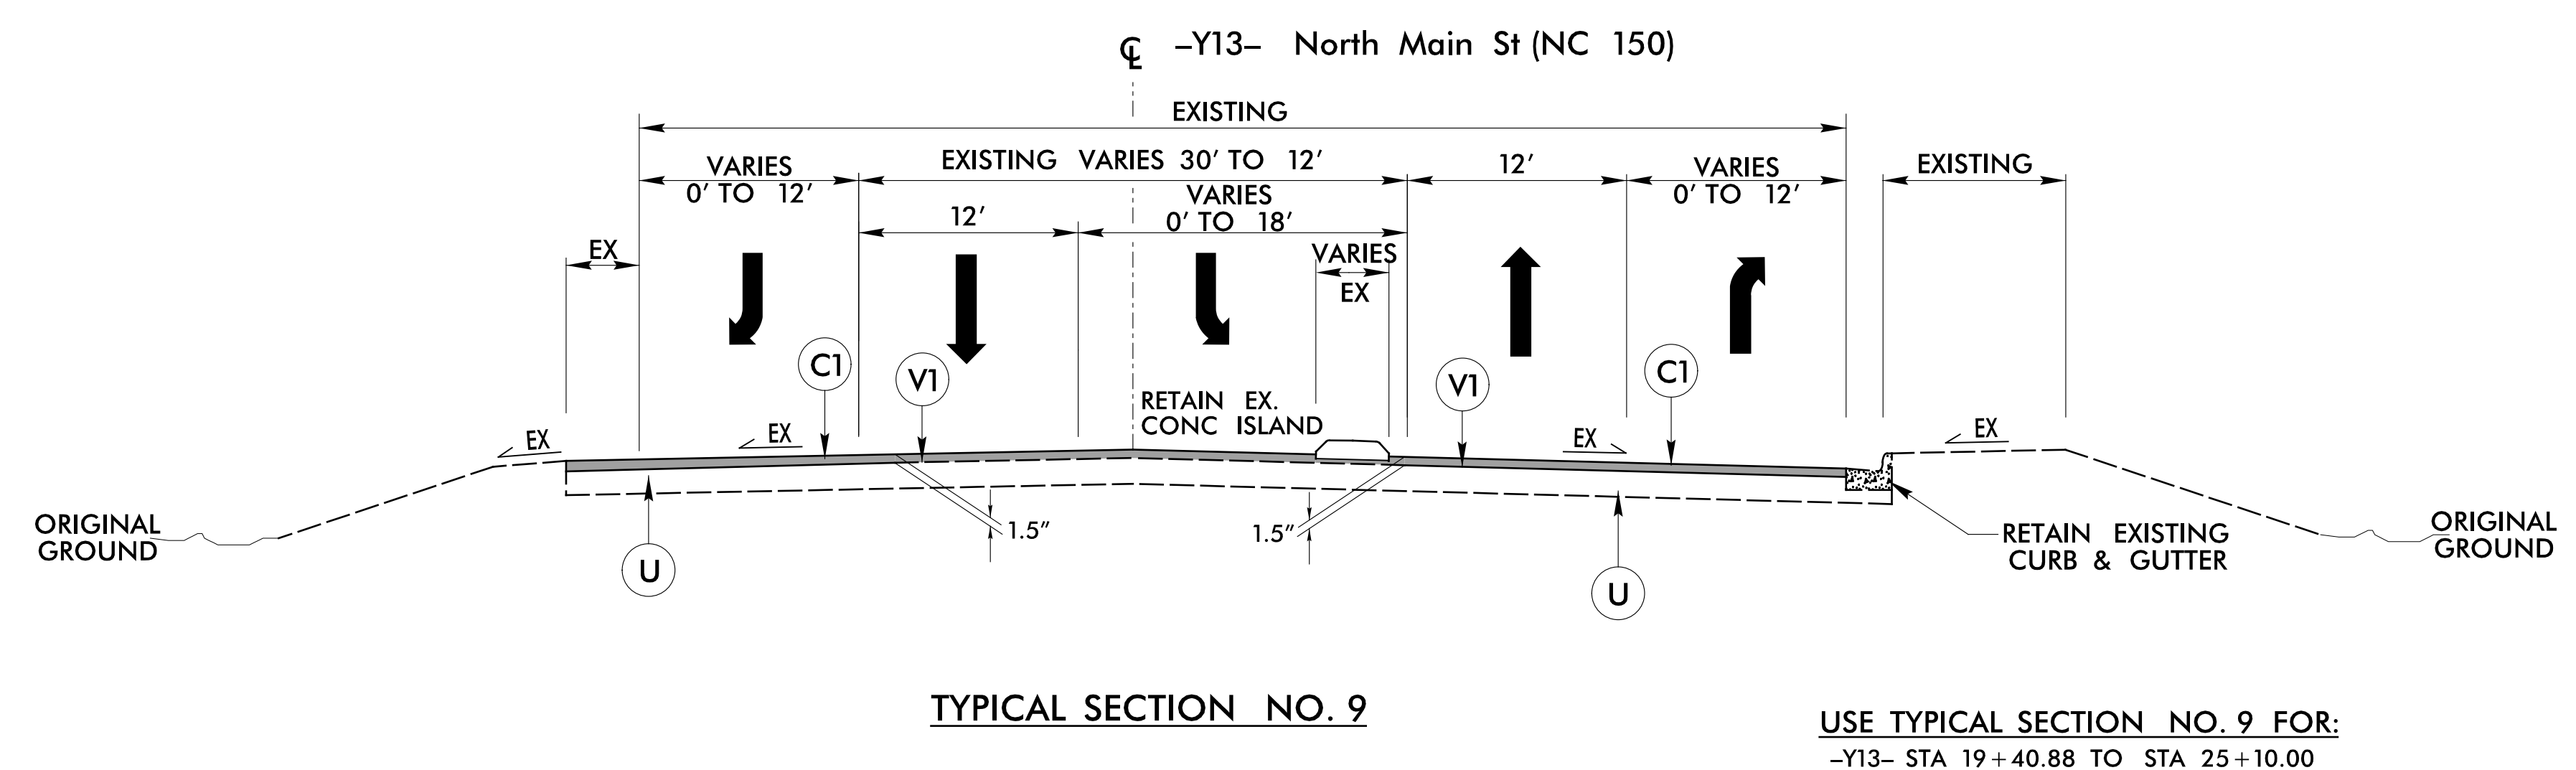
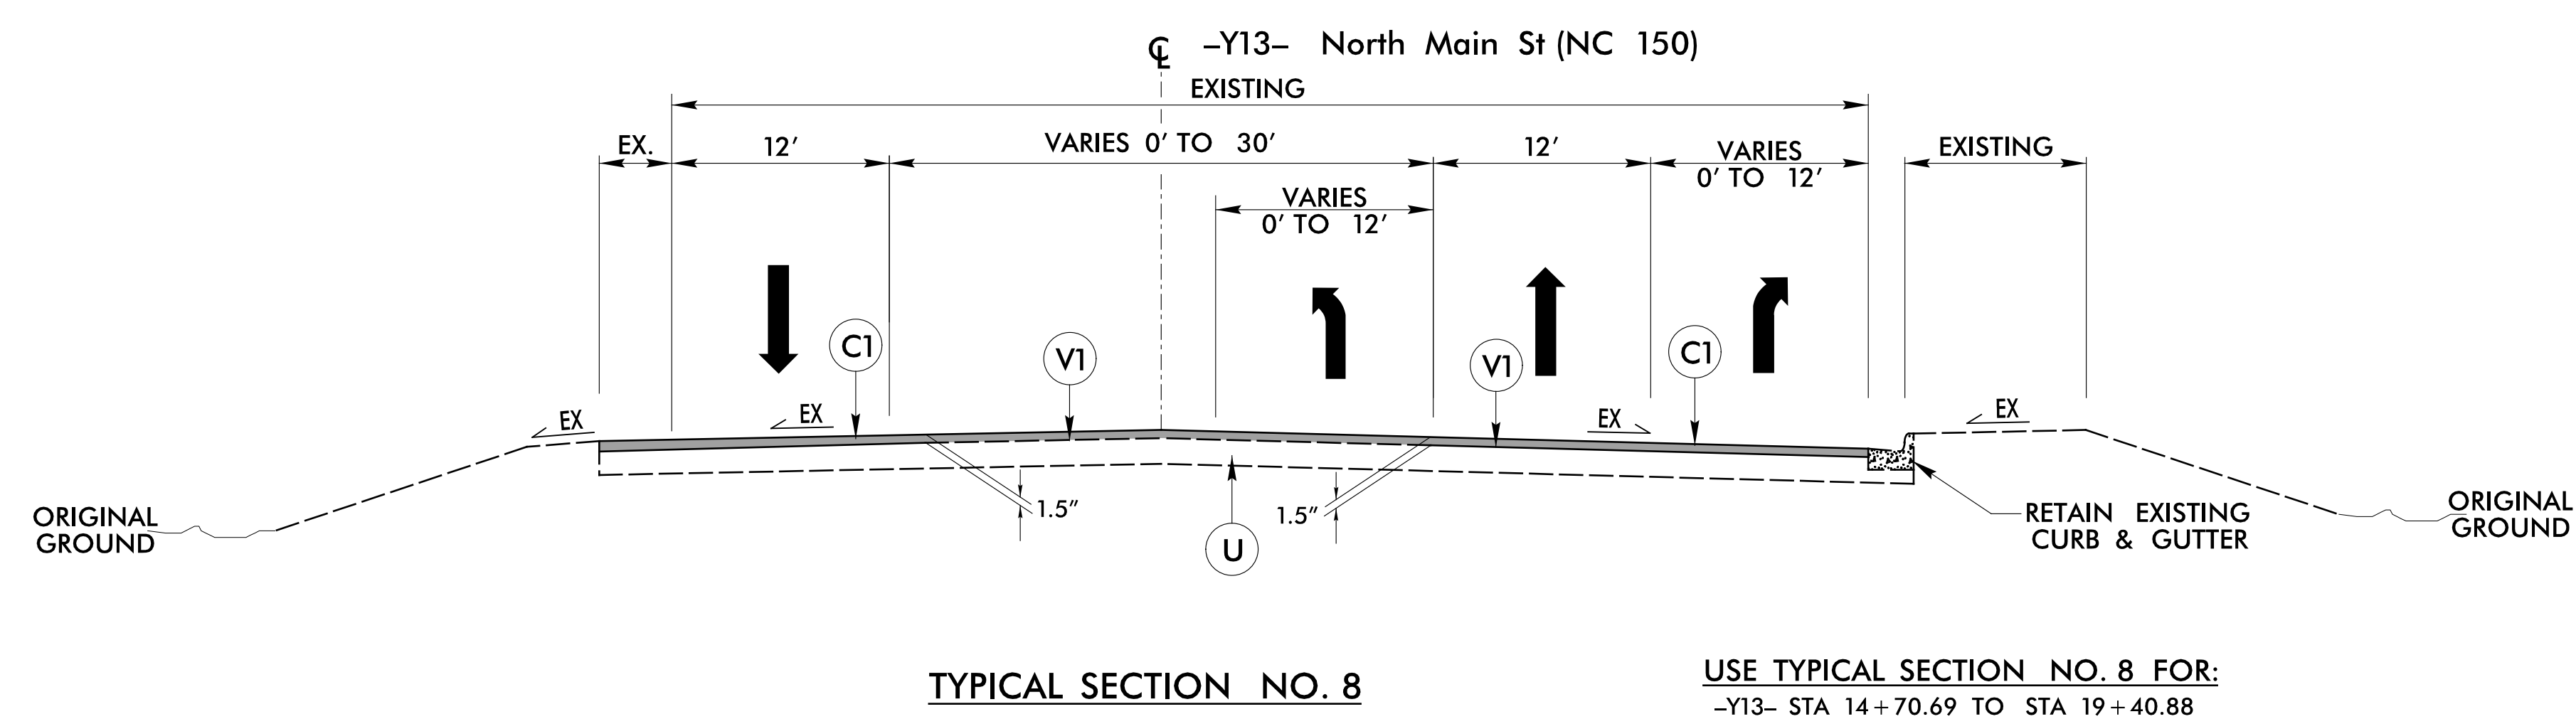



6/2/2023

PROJECT REFERENCE NO. <b>U-6003</b>	SHEET NO. <b>2A-3</b>
ROADWAY DESIGN ENGINEER 	PAVEMENT DESIGN ENGINEER 


**DOCUMENT NOT CONSIDERED FINAL  
UNLESS ALL SIGNATURES COMPLETED**

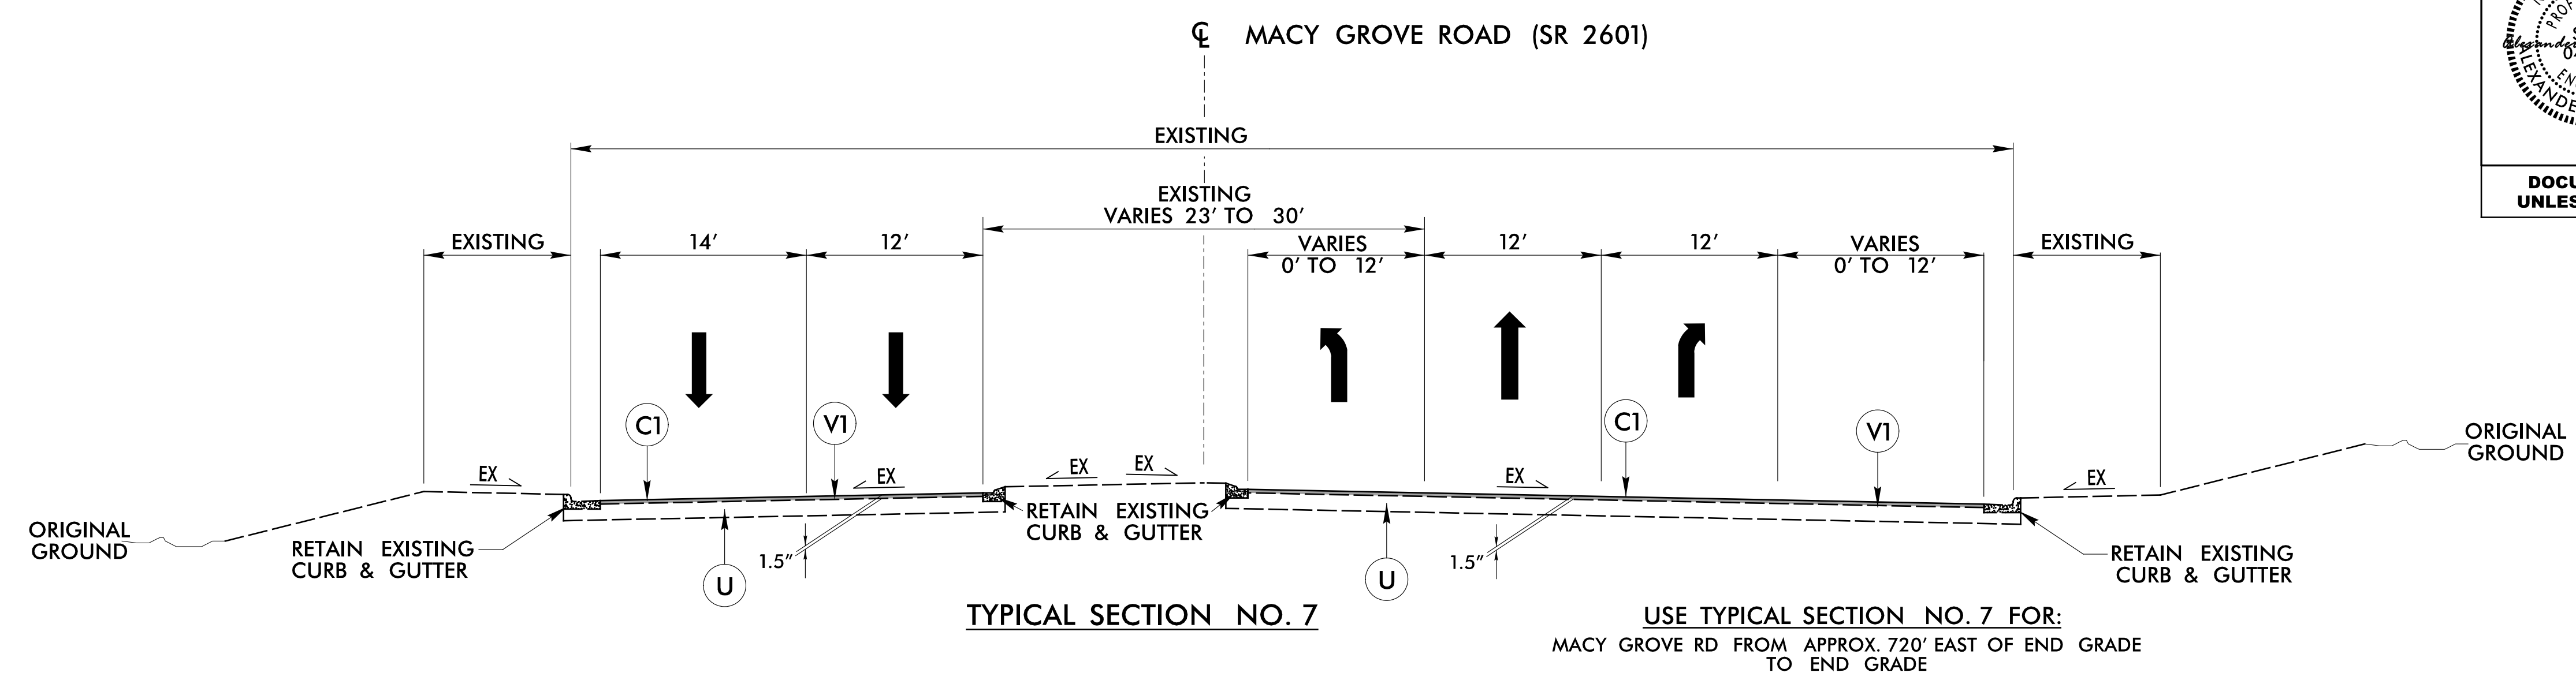

**GEOTEXTILE FOR SOIL STABILIZATION (PLAN VIEW)**  
**100% COVERAGE**

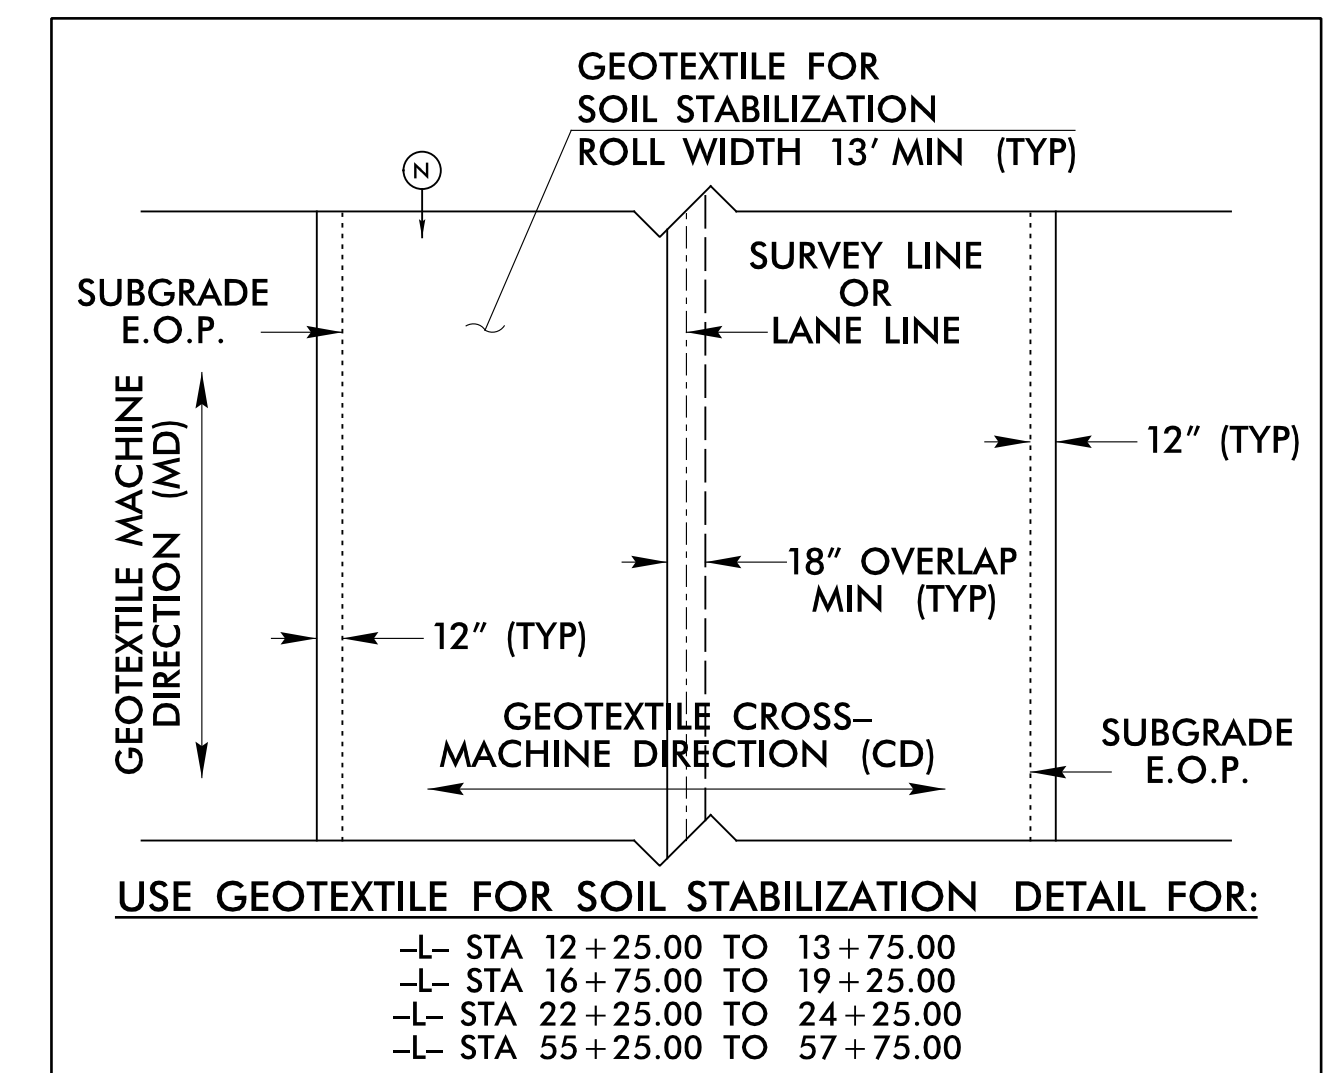

**DETAIL FOR SHALLOW UNDERCUT**

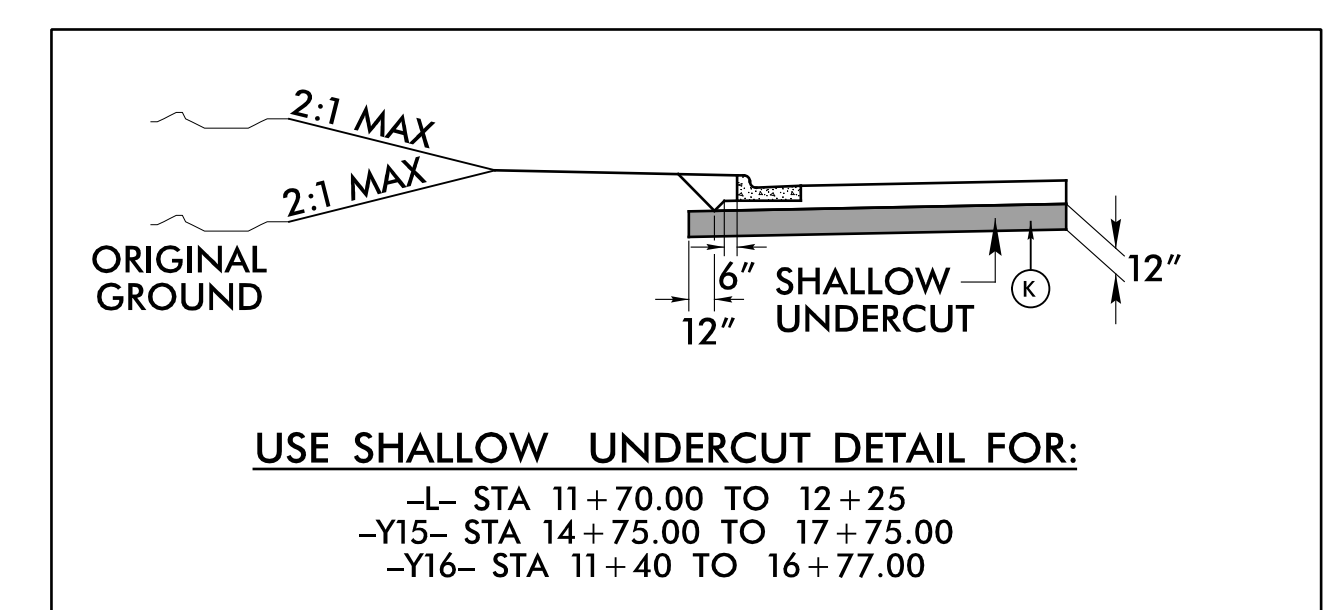

FINAL PVMT SCHEDULE	
C1	1.5" S9.5B
C2	2" S9.5B
C3	3" S9.5B
C4	VAR S9.5B
D1	4" I19.0C
D2	VAR I19.0C
E1	4" B25.0C
E2	VAR B25.0C
K	SUBGRADE STABILIZATION
N	GEOTEXTILE
R1	2'-6" C&G
R2	2'-9" C&G
R3	5" MONO. CONC. ISLAND
S	4" SIDEWALK
T	EARTH MATERIAL
U	EXIST. PAVEMENT
V1	1.5" MILLING
V2	4" MILLING
W	VAR WEDGING

9/25/2023  
 I:\Projects\2023\U6003\U6003\_rdy\_tup.dgn  
 10:25:53 AM