






6/23/16



PROJ. REFERENCE NO.  
U-6003

SHEET NO.  
X-9

150 140 130 120 110 100 90 80 70 60 50 40 30 20 10 0 10 20 30 40 50 60 70 80 90 100 110 120 130 140 150

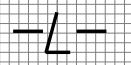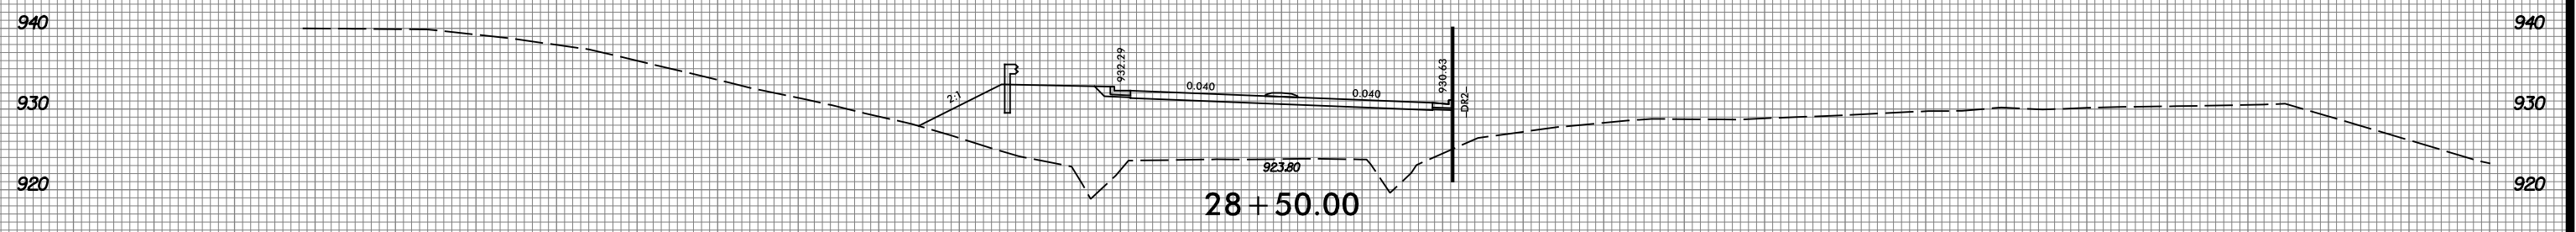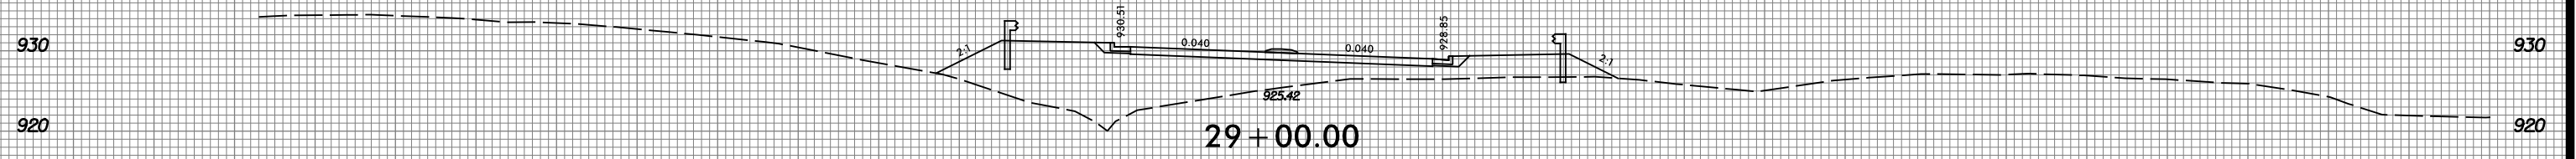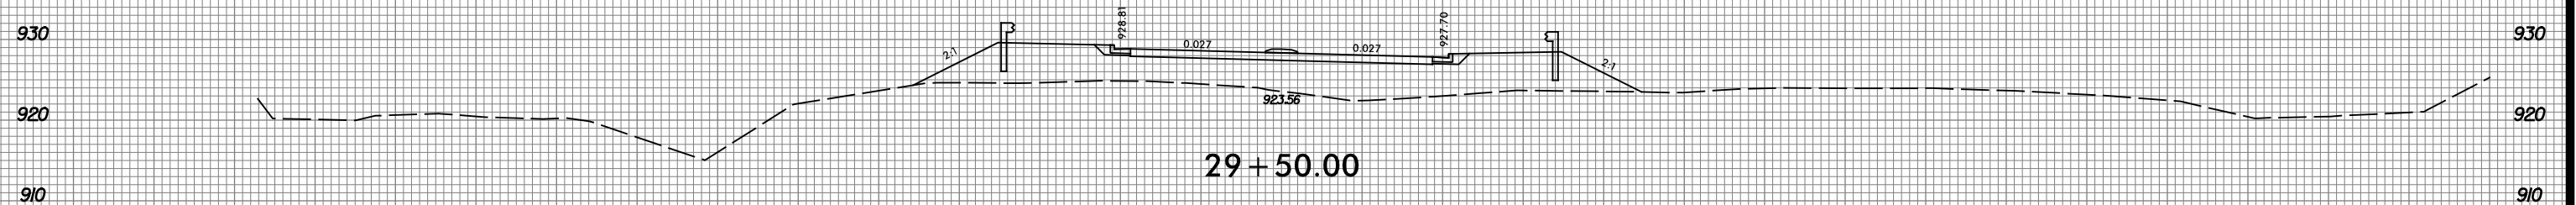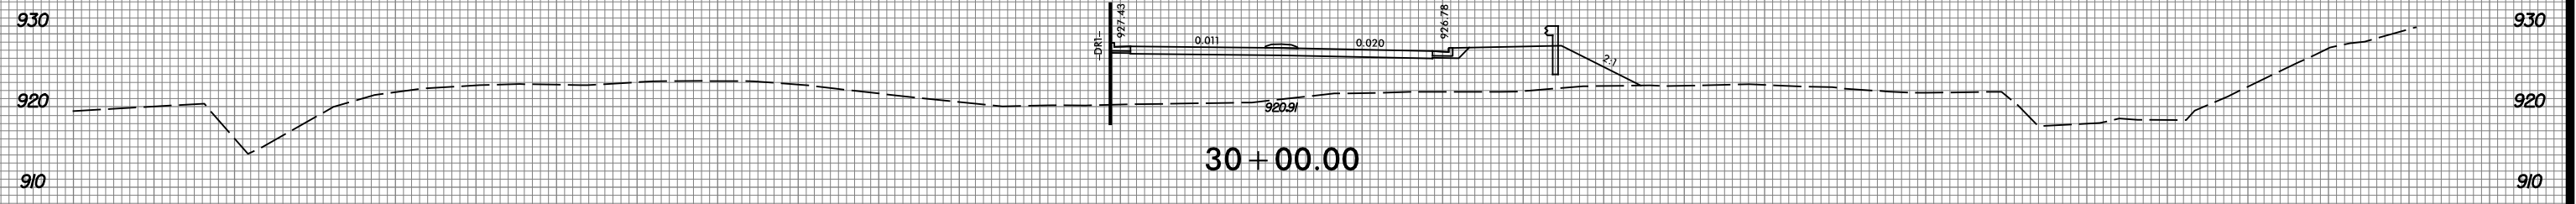

9/5/2023 10:33:27 AM C:\pwworking\knp9\eeest01\d0498797\U6003\_r.dwg\_xp\_L.dgn