



6/23/16

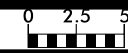

PROJ. REFERENCE NO.  
U-6003

SHEET NO.  
X-37

75 70 65 60 55 50 45 40 35 30 25 20 15 10 5 0 5 10 15 20 25 30 35 40 45 50 55 60 65 70 75

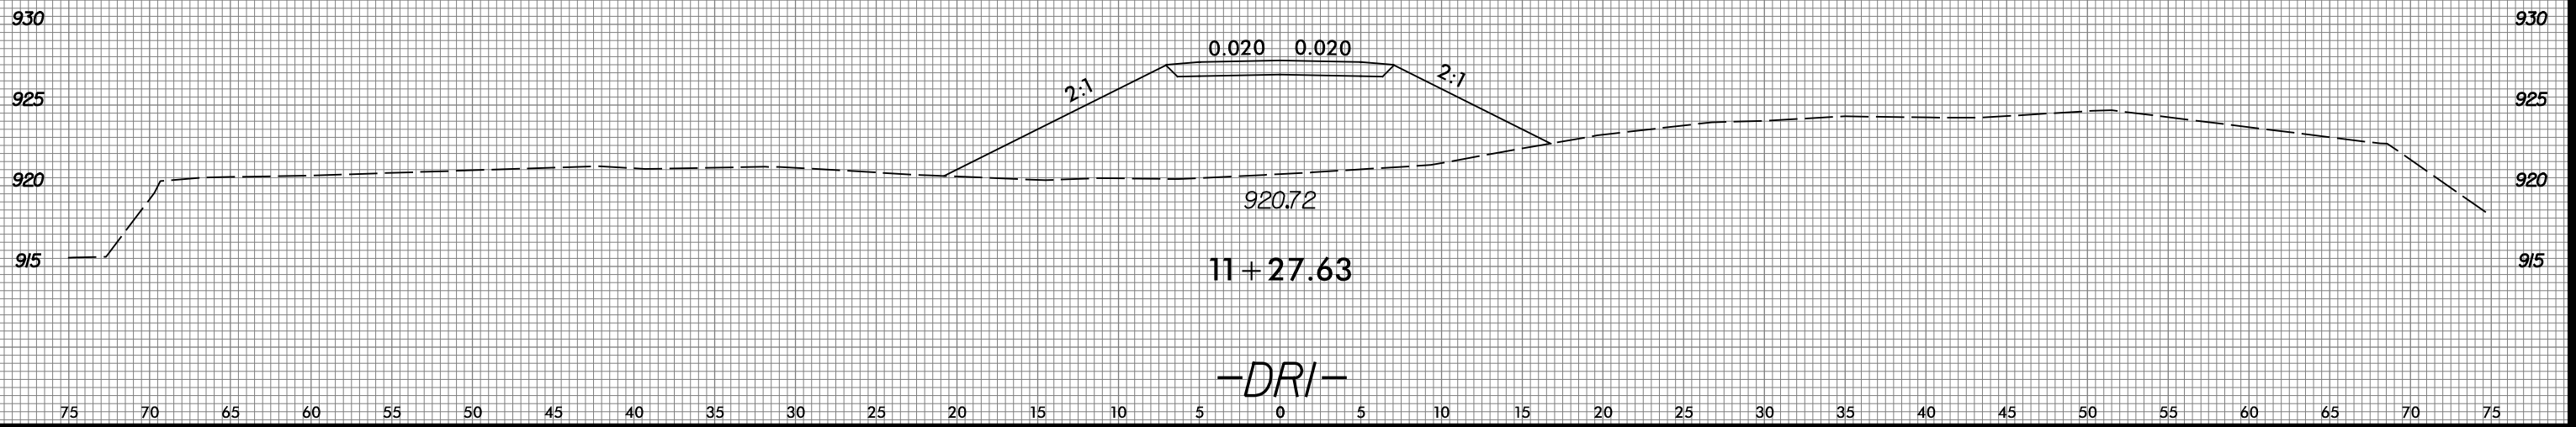

9/5/2023  
S:\pwworking\kayg\east01\ad0498797\U6003\_rdy\_xpl\_DRI.dgn