


RETAINING WALL ENVELOPE WALL 4

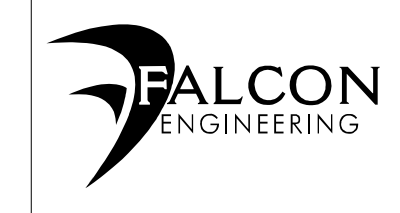


FALCON ENGINEERING, INC.
1210 TRINITY ROAD, SUITE 110
CARY, NC 27513
PHONE: 919.871.0800
www.falconengineers.com
Firm License No. C-3193

PROJECT REFERENCE NO.
R-3833C

SHEET NO.
W-3




ROADWAY DESIGN ENGINEER

HYDRAULICS ENGINEER

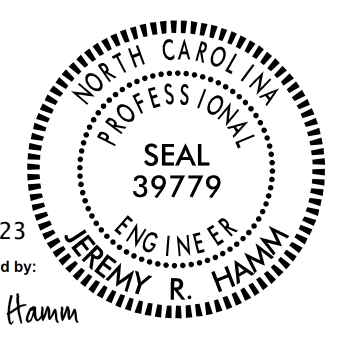



5/22/2023
DocuSigned by:
Jeremy R. Hamm
4622022458545A

**DOCUMENT NOT CONSIDERED FINAL
UNLESS ALL SIGNATURES COMPLETED**

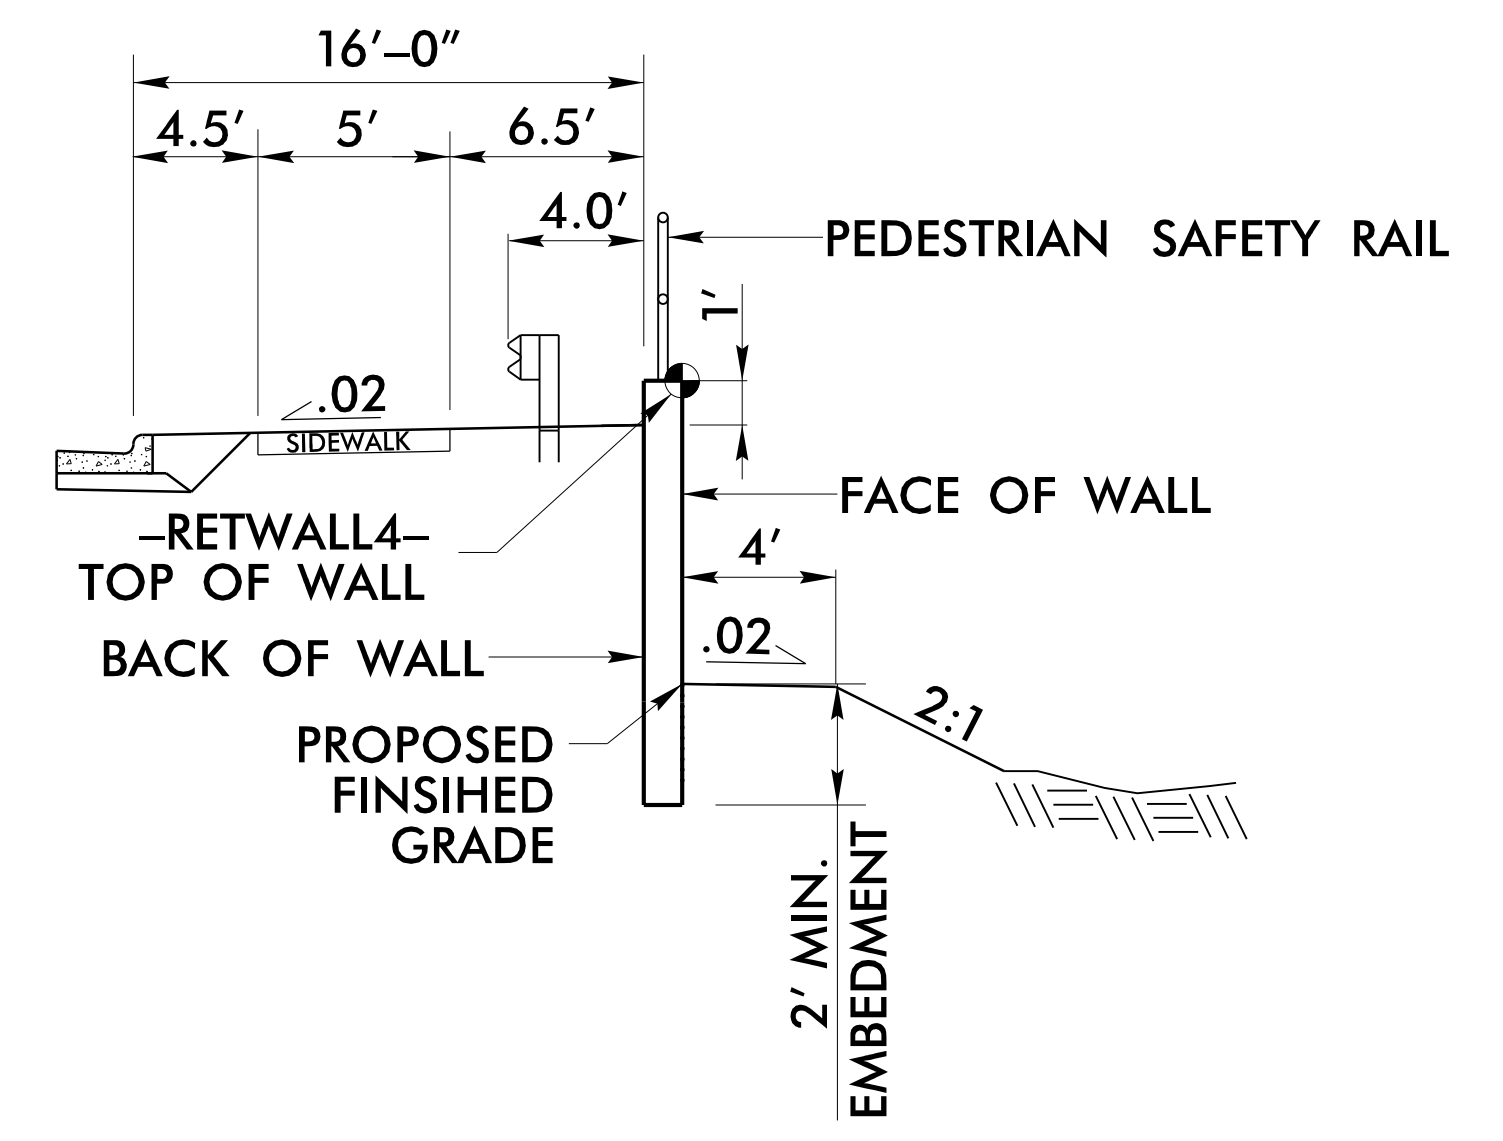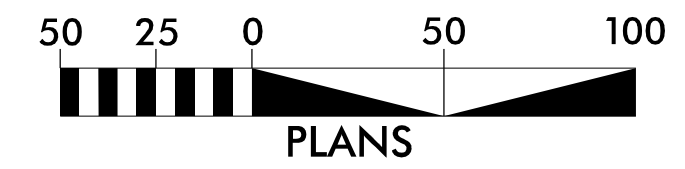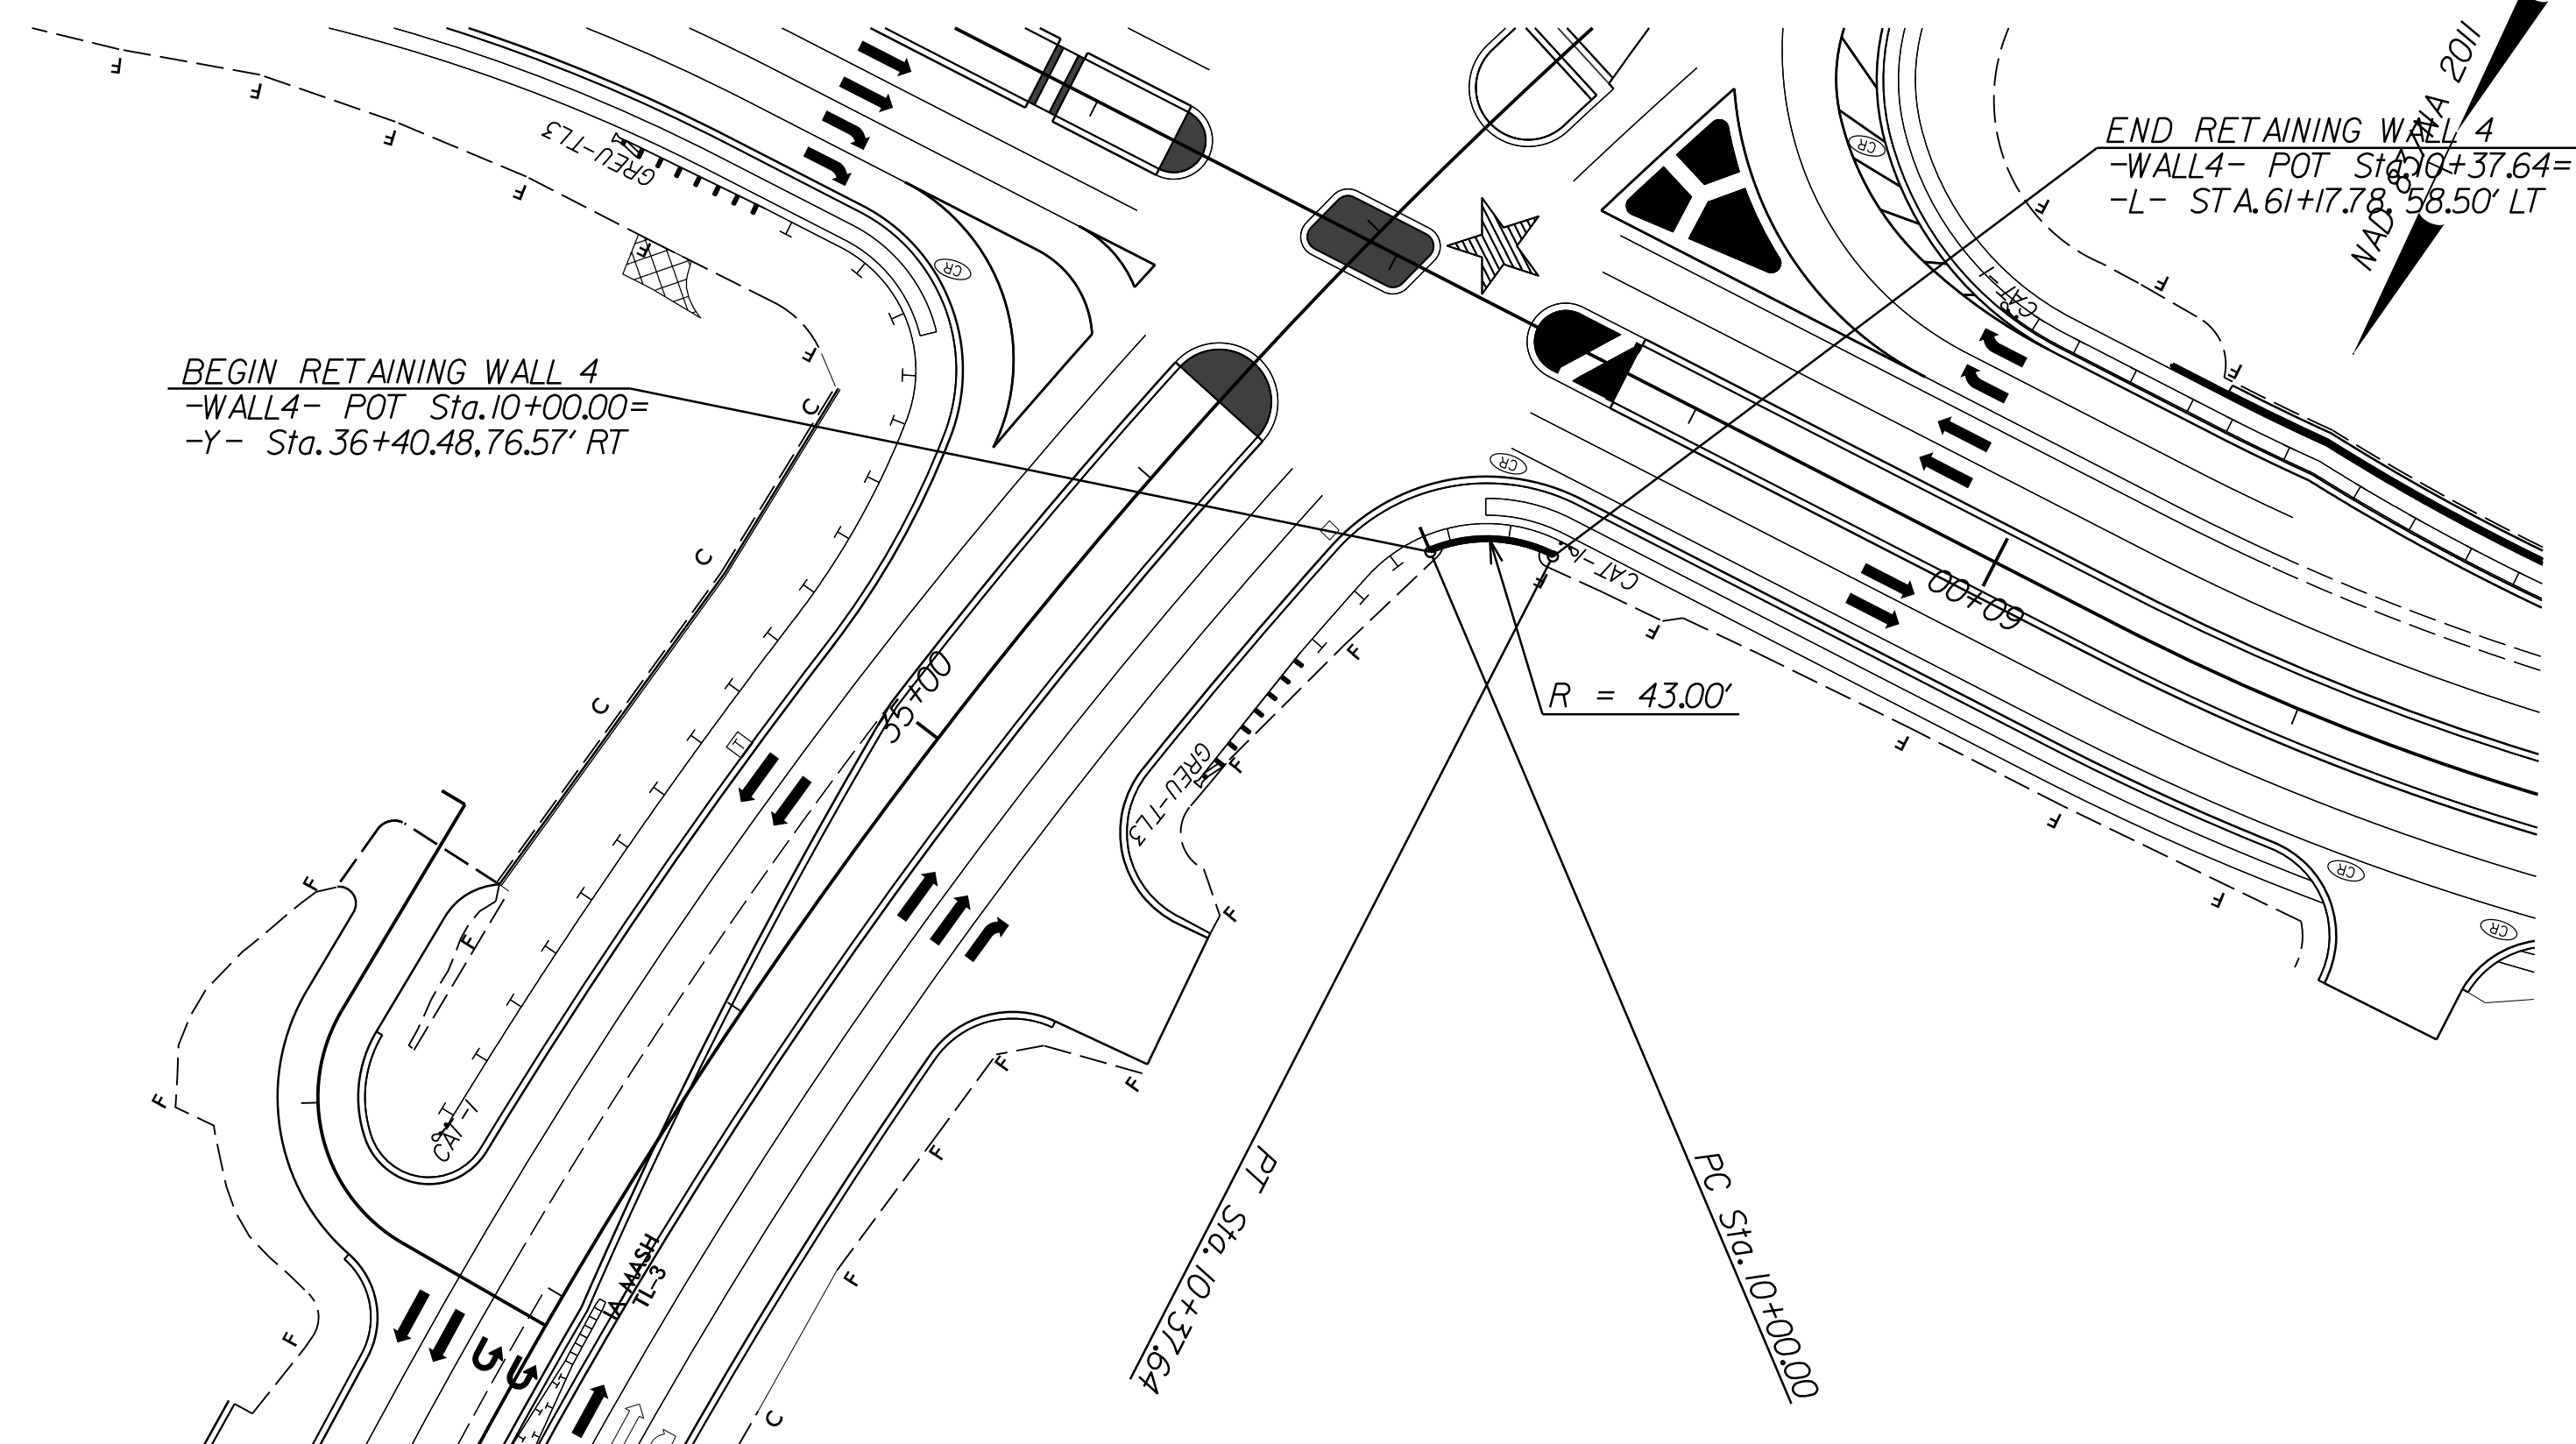

RETAINING WALL DETAIL (-RETWALL4-)

(NOT TO SCALE)

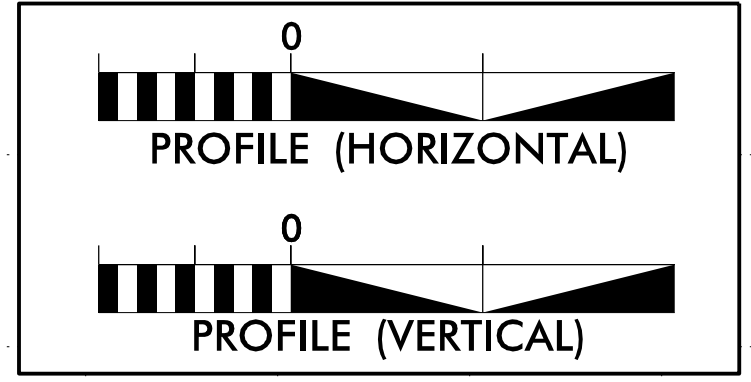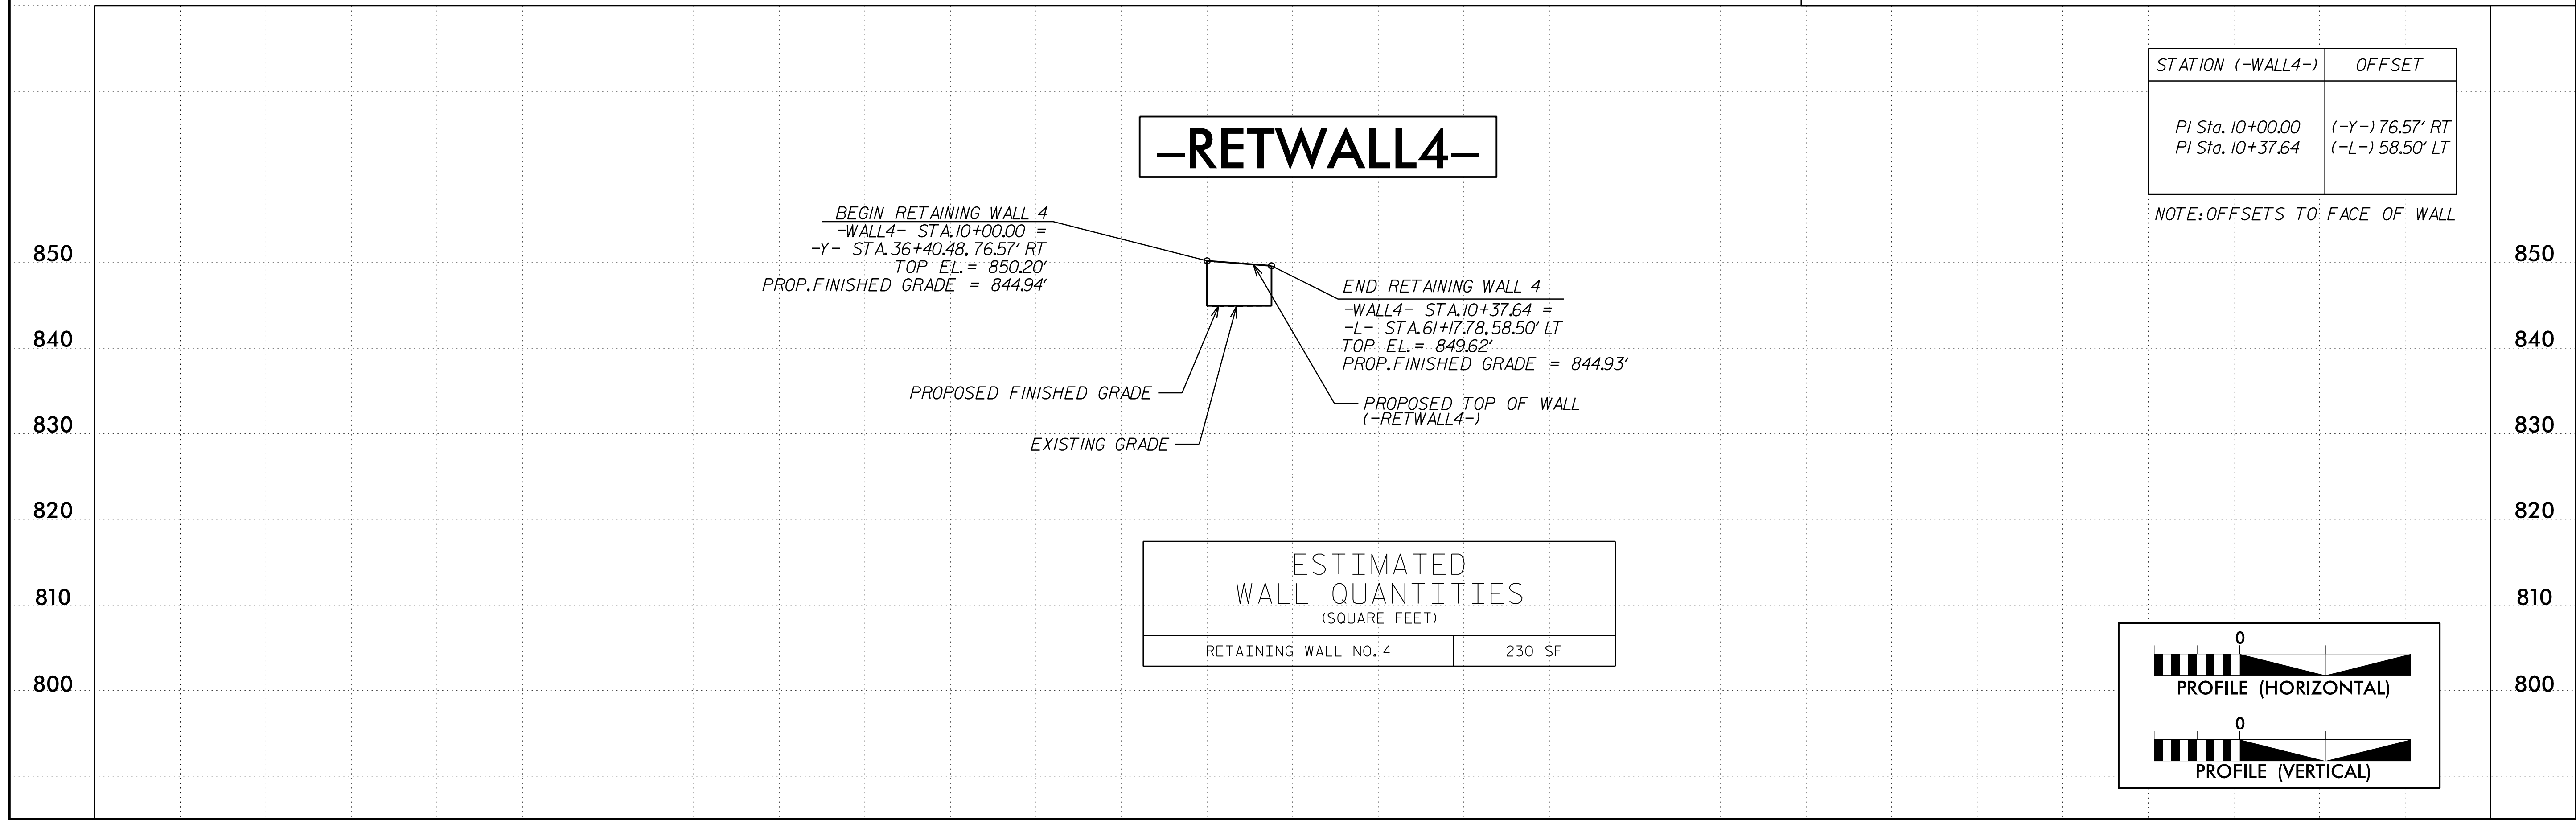

10+00 11+00