

PRELIMINARY SITE ASSESSMENT

SR 1100 (BRAWLEY SCHOOL ROAD) IMPROVEMENTS
TIP NO. R-3833C, WBS NO. 34554.2.4

NCDOT PARCEL NOS. 33, 34, 35, 36, 37, 38, 39, 40, 43, 46, 73, AND 82
BRAWLEY SCHOOL COAL ASH STRUCTURAL FILL SITE
MOORESVILLE, IREDELL COUNTY, NORTH CAROLINA



PREPARED FOR:
NORTH CAROLINA DEPARTMENT OF TRANSPORTATION
C/O STANTEC
801 JONES FRANKLIN ROAD SUITE 300
RALEIGH NORTH CAROLINA 27606-3394

PREPARED BY:
FALCON ENGINEERING, INC.
1210 TRINITY ROAD, SUITE 110
CARY, NC 27513

PROJECT NUMBER: G18063.02
OCTOBER 30, 2019





October 30, 2019

Mr. A. Dean Sarvis PE
Stantec
801 Jones Franklin Road, Suite 300
Raleigh, North Carolina 27606-3394

Re: **Preliminary Site Assessment**
SR 1100 (Brawley School Road) Improvements
TIP No. R-3833C, WBS No. 34554.2.4
NCDOT Parcel Nos. 33, 34, 35, 36, 37, 38, 39, 40, 43, 46 73, and 82
Brawley School Road Coal Ash Structural Fill Site
Mooresville, Iredell County, North Carolina

Dear: Mr. Sarvis:

Falcon is pleased to present the attached Geophysical report in support of the above-mentioned Project. Falcon performed a Phase I Environmental Site Assessment (ESA) for R-3833C under Project No. G18063.01 dated March 2019. The ESA identified the permitted Brawley School Road Coal Ash Structural Fill Site (Fill Site) within the R-3833C Study Area.

Falcon reviewed available information from The North Carolina Department of Environmental Quality (NCDEQ) Mooresville Regional Office concerning the Fill Site. The State file contained an Acknowledgment and Consent form dated February 27, 1995. This form documents the landowner's (at the time) consent to the use of coal combustion by-products (ash) as structural fill and estimates the volume of ash at 100,000 tons.

The State file also included a Structural Fill Notification from Duke Power Company dated February 28, 1995. The Notification states; *"The proposed project will utilize approximately 60,000 cubic yards of ash in a structural fill application to develop the property for marketing. The Fill Site is located at the intersection of US highway 21 and State Road 1100 (Brawley School Road) in Iredell County."* A Map of the limits of the permitted site was included in the state file. The map indicates the above parcels are within the limits of the fill site.

Falcon directed Pyramid Environmental (Pyramid) to perform a EM31 Conductivity Survey from within the existing edge of pavement to the proposed Right-Of-Way (ROW) and/or easements at each parcel listed above, whichever distance was greater. The purpose of the geophysical investigation was to locate and delineate the horizontal extents of the buried ash deposit (if present) across the portion of each property where proposed ROW and/or easements were present. Based on Pyramid's expertise and experience it was expected that the presence of buried ash would result in a significant increase in ground conductivity relative to the surrounding native soil.

Three distinct zones of increased conductivity that do not correspond to buried utilities were observed. These areas indicate the potential presence of ash. These areas are located:

- On the south side of Parcel 43
- On the west side of Parcel 39
- On the west and south sides of Parcel 34 which is also the north side of Parcel 82

A map of the areas interpreted to contain possible buried ash is included as Figure 3 in the attached Geophysical Report.

Please review this report and advise us if you have any questions or concerns. We appreciate this opportunity to provide services to you and look forward to partnering with you on future projects. If you have any questions, please give Falcon a call at (919) 871-0800.

Sincerely,

FALCON ENGINEERING, INC.



Christopher J. Burkhardt
Environmental Services Manager



Jeremy R. Hamm, PE
Geotechnical Services Manager

Attachments: Brawley School Road Coal Ash Structural Fill Site File Review Documents and Maps
 Geophysical Report


Duke Project As Listed On The NC Solid Waste Section's List of All Coal Ash Structural Fills:

Iredell; Brawley School Road;
Duke Power (L Evans); Duke Power; Marlo Corporation;
March, 1995; May 1, 1995;

Duke Power Company
Electric System Support
13339 Hagers Ferry Road
Huntersville, NC 28078-7929



DUKE POWER

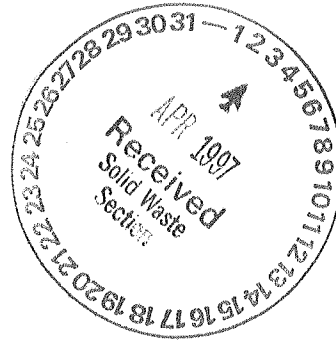

March 31, 1997

William Hocutt
North Carolina Department of Environment,
Health and Natural Resources
Solid Waste Section
P.O. Box 27687
Raleigh, NC 27611-7687

SUBJECT: Structural Fill Closure Requirement
Record Number: 006021

Mr. Hocutt:

In accordance with Section .1706(d) of the Solid Waste Management Rules for the Beneficial Use of Coal Combustion By-Products, please find attached "Closure Certifications" for all of the coal ash structural fill projects conducted by Duke Power Company as listed on the NC Solid Waste Section's "List of All Coal Ash Structural Fills". In addition, a copy of the "Recordation Statement" for each project is also included. Please note that the "Recordation Statement" is a requirement of the land owner and is being provided by Duke Power as a courtesy/service to the land owner.

The information attached will supersede the closure certifications previously submitted on January 2, 1997. Therefore, the previously submitted closure information should be deleted from your file(s) and replaced with the attached.


If you have any questions concerning these documents, please contact me at 704-875-5956.

A handwritten signature in cursive that reads 'L. D. Evans'.

L. D. Evans, CHMM
Scientist
Environmental Division - Waste Management

LDE/E03972

Attachments

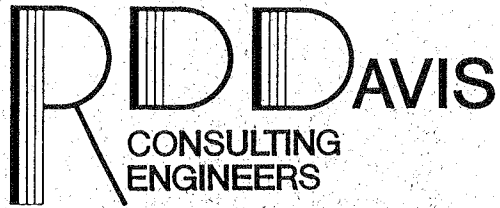

December 12, 1995

Re: Certificate of Compliance


This document shall serve as notice that property owned by Floyd Greene and William Grigg, located on Brawley School Road (known as the Brawley School Road Retail Site) has been developed with coal ash provided by Duke Power Company.

Whereas, this document is provided as evidence of compliance with all the requirements of Solid Waste Regulation Section 1700 and specifically to meet Section 1706 Closure of Structural Fill Facilities, part (d).

A handwritten signature in black ink, appearing to read 'R. Davis', written over a horizontal line.

Robert D. Davis, P.E. N.C. #10067

9

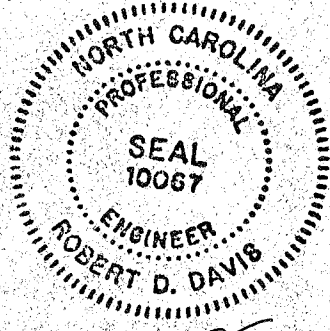

12-13-95

EX0973P60667

FLED
IREDELL COUNTY
96 FEB -2 AM 11:43

NORTH CAROLINA
IREDELL COUNTY

000139

EFFNCA D. BELL
REGISTER OF DEEDS

ACKNOWLEDGMENT AND CONSENT

The undersigned, Marlo Corporation, a North Carolina corporation, and Monticello-Jefferson Corp., a North Carolina Corporation, in accordance with the provisions of N.C.G.S 130A-294 and 15A NCAC 13B.1703, acknowledge that they are the owners of the real property located in Davidson Township, Iredell County, North Carolina, and more specifically described on Schedule A attached hereto.

Prepared by and returned to William S. Neel, Attorney, Mooresville, N.C.

The undersigned further acknowledge and consent to the use of coal combustion by-products as structural fill on the real property described on Schedule A. The volume of coal combustion by-products placed on this property is estimated to be 102,575 tons.

The undersigned further agree to record this document as required by 15A NCAC 13B.1707.


IN WITNESS WHEREOF, Marlo Corporation has caused this instrument to be signed in its corporate name by its President and attested by its Secretary with its corporate seal to be hereunto affixed, and Monticello-Jefferson Corp. has caused this instrument to be signed in its corporate name by its President and attested by its Secretary with its corporate seal to be hereunto affixed, this 22nd day of January, 1996.



(CORPORATE SEAL)
ATTEST: Janet A. Robinson
Secretary

MARLO CORPORATION

BY: [Signature]
President

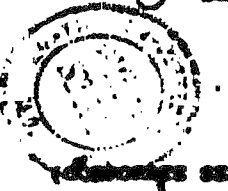

(CORPORATE SEAL)
ATTEST: James J. Briggs
Secretary

MONTICELLO-JEFFERSON CORP.

BY: [Signature]
President

State of North Carolina
Department of Environment,
Health and Natural Resources
Division of Solid Waste Management

James B. Hunt, Jr., Governor
Jonathan B. Howes, Secretary
William L. Meyer, Director



March 3, 1995

Mr. Larry D. Evans, Scientist
Electric System Support
Duke Power Company
13339 Hagers Ferry Road
Huntersville, NC 28078-7929

Subject: Coal Fly Ash Structural Fill at Brawley School Road Near
Mooresville, NC in Iredell County Scheduled to Begin in
Early March, 1995.


We are in receipt of your February 28, 1995 proposal for constructing the subject structural fill beginning as soon as possible and planned for completion by May 1, 1995. The information submitted satisfies the requirements for coal ash structural fill activities as set forth in Solid Waste Management Rules 15A NCAC 13B Section .1700 concerning beneficial use of coal combustion by-products.

We appreciate the additional information supplied by you to Bill Hocutt on March 3, 1995 about the french drain shown on your construction drawing. Our concern was that this might involve a perennial stream. That would have at least required additional separation of the fly ash from the stream. We are satisfied with the five feet of earthen cover since you state that any water at that location would arise from precipitation run-off and that the specified five feet cover was for the entire length of the french drain. You further stated that this did not involve ground water flowing through the site.

(over)

As previously agreed to between Duke Power and the Solid Waste Management Division, Duke Power is accepting the responsibility of informing the landowner(s) of their responsibility should any groundwater contamination occur due to this structural fill activity.

Sincerely,

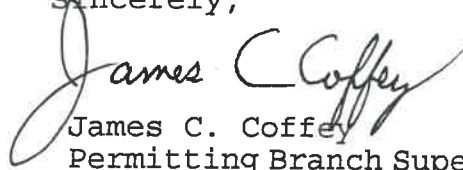A handwritten signature in cursive script that reads "James C. Coffey". The signature is written in black ink and is positioned above the typed name and title.

James C. Coffey
Permitting Branch Supervisor
Solid Waste Section

cc: Julian Foscue
Anthony Foster
Bill Hocutt
John P. Nerison, P.E.
Larry S. Harper

Duke Power Company
Electric System Support
13339 Hagers Ferry Road
Huntersville, NC 28078-7929



DUKE POWER

February 28, 1995

William Hocutt
North Carolina Department of Environment,
Health and Natural Resources
Solid Waste Section
401 Oberline Road
Suite 150
Raleigh, N. C. 27605

SUBJECT: Structural Fill Notification
Brawley School Road Property
Marlo Corporation & Grigg Investment
File: GS-707.02 (Fossil)

Mr. Hocutt:

In accordance with Section .1706 of the Solid Waste Management Rules (Requirements For Beneficial Use Of Coal Combustion By-Products), please find attached the required written notification for the referenced structural fill project. Included in the notification are construction plans required for coal combustion by-products applications greater than 10,000 cubic yards.

If you have any questions concerning the notification, please contact me at 704-875-5956.

A handwritten signature in cursive script that reads "Larry D. Evans".

L. D. Evans, Scientist
Environmental Protection - Waste Management

LDE/D029519

Attachments



STRUCTURAL FILL NOTIFICATION

**Duke Power Company
Brawley School Road Property
Marlo Corporation & Grigg Investment**

The proposed project will utilize approximately 60,000 cubic yards of fly ash in a structural fill application to develop the property for marketing. The property is located at the intersection of US highway 21 and State Road 1100 (Brawley School Road) in Iredell County as indicated on the attached USGS map (Mooresville Quanrangle, North Carolina - 7.5 minute series). The project is scheduled to commence as soon as possible and to be completed on May 1, 1995. The fly ash will be supplied from Duke Power's Marshall Steam Station located on Highway 150 in eastern Catawba County at the following address:

Duke Power Company
Marshall Steam Station
PO Box 210
Terrell, N.C. 28682

Larry Evans will serve as the Generator Contact and can be contacted at:

Larry Evans
Duke Power Company
13339 Hagers Ferry Road (MG03A5)
Huntersville, N.C. 28078-7929
Phone: 704-875-5956

The following documents are attached:

- Signed statement of acknowledgement and consent from property owner
- TCLP data and certification
- USGS Topographic map showing location of project
- Construction Plans



I certify that the TCLP analysis is representative of the fly ash to be used for this project.



Larry D. Evans



HAZARDOUS WASTE SAMPLE RESULTS
APPLIED SCIENCE CENTER

STATION : Marshall
 SAMPLE ID. : Marshall U-1 ash Leach
 LAB.SERV. #: 9402095
TCLP Leach

ANALYSIS	RESULT	LIMIT
AG:	< 0.20 mg/l	5.0 mg/l
BA:	0.47 mg/l	100 mg/l
CD:	< 0.03 mg/l	1.0 mg/l
CR:	0.77 mg/l	5.0 mg/l
PB:	< 1.0 mg/l	5.0 mg/l
AS:	< 0.10 mg/l	5.0 mg/l
SE:	0.27 mg/l	1.0 mg/l
HG:	< 0.001 mg/l	0.2 mg/l
NI:	NR mg/l	134 mg/l
TL:	NR mg/l	130 mg/l
% ASH:	NR %	NO LIMIT
BTU:	NR BTU/lb	NO LIMIT
TOT. S	NR % wt.	NO LIMIT
TOT. CL	NR % wt.	NO LIMIT
FLASH PT.	NR Deg. F	< 140 Deg. F
pH:	NR Value	< 2.0 or > 12.5
% WATER	NR % wt.	NO LIMIT

N/R: NOT REQUESTED.

* EXCEEDS RCRA LIMITS.

NORTH CAROLINA

IREDELL COUNTY

ACKNOWLEDGMENT AND CONSENT

The undersigned, Marlo Corporation, a North Carolina corporation, and William G. Grigg and wife, Jacquinn O. Grigg, in accordance with the provisions of N.C.G.S 130A-294 and 15A NCAC 13B.1703, acknowledge that they are the owners of the real property located in Davidson Township, Iredell County, North Carolina, and more specifically described on Schedule A attached hereto.

The undersigned further acknowledge and consent to the use of coal combustion by-products as structural fill on the real property described on Schedule A. The volume of coal combustion by-products placed on this property is estimated to be 100,000 tons.

The undersigned further agree to record this document as required by 15A NCAC 13B.1707.

IN WITNESS WHEREOF, said individual parties have hereunto set their hand and said corporate party has caused this instrument to be signed in its corporate name by its President and attested with its corporate seal, this 27th day of February 1995.

MARLO CORPORATION

BY: [Signature]
President

(CORPORATE SEAL)

ATTEST: [Signature]
Secretary



NORTH CAROLINA, IREDELL COUNTY.

I, Marcia K. Song, a Notary Public of the County and State aforesaid, certify that Jennifer D. Robinson personally came before me this day and acknowledged that s he is _____ Secretary of Marlo Corporation, a North Carolina corporation, and that by authority duly given and as the act of the corporation, the foregoing instrument was signed in its name by its _____ President, sealed with its corporate seal and attested by her as its _____ Secretary. Witness my hand and official stamp or seal, this 27th day of February 1995.

Marcia K. Song
Notary Public

My Commission Expires:

11-6-98

NORTH CAROLINA, IREDELL COUNTY.


I, Marcia K. Song, a Notary Public of the County and State aforesaid, certify that William G. Grigg and wife, Jacquinn O. Grigg, personally appeared before me this day and acknowledged the execution of the foregoing instrument. Witness my hand and official stamp or seal, this 27th day of February 1995.

Marcia K. Song
Notary Public

My Commission Expires:


11-6-98

NORTH CAROLINA, IREDELL COUNTY.

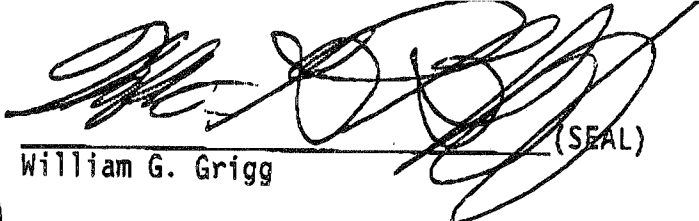

William G. Grigg

(SEAL)

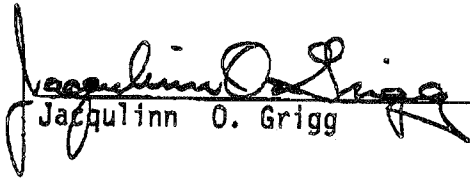

Jacquinn O. Grigg

(SEAL)

Schedule A

TRACT ONE:

BEGINNING at an existing iron pin in the line of Judith A. Lattave, the northwest corner of First Church of the Nazarene of Mooresville, N.C., Inc. as described in Deed Book 882, page 78, Iredell County Registry; thence with the line of Lattave North 84 deg. 33 min. 11 sec. West 1,708.29 feet to a point in the center of a creek, Lattave corner; thence with center of creek South 19 deg. 12 min. 37 sec. West 7.27 feet to a point in said creek; thence North 84 deg. 47 min. 23 sec. West 197.89 feet to an iron pin, Mary B. Hager corner; thence with Mary B. Hager line South 85 deg. 42 min. 37 sec. West 957 feet to a point in center of State Road No. 1100, Mary B. Hager corner; thence with center of State Road No. 1100 South 49 deg. 48 min. 12 sec. East 90.52 feet to a point in center of bridge on State Road No. 1100; thence South 65 deg. 25 min. 29 sec. East 122.28 feet to a nail in center of State Road No. 1100; thence South 60 deg. 34 min. 11 sec. East 68 feet to a nail in center of State Road No. 1100; thence South 67 deg. 29 min. 23 sec. East 50.88 feet to an iron pin at the south edge of pavement on State Road No. 1100; thence South 60 deg. 27 min. 52 sec. East 258.24 feet to an iron pin on the south side of State Road No. 1100, a corner of John C. Craver; thence with Craver line North 57 deg. 36 min. 11 sec. East 325.88 feet to an iron pin on the north side of State Road No. 1100, Craver corner; thence North 71 deg. 42 min. 28 sec. East 458.70 feet to an iron pin, Craver corner; thence with Craver line South 79 deg. 47 min. 32 sec. East 458.70 feet to an iron pin, Craver corner; thence North 76 deg. 12 min. 28 sec. East 301.13 feet to an iron pin in line of First Church of the Nazarene of Mooresville, N. C., Inc., Craver corner; thence with church line North 83 deg. 22 min. 39 sec. East 110 feet to an existing iron pin, Church corner; thence North 83 deg. 47 min. 32 sec. East 673.58 feet to the point of Beginning, containing 43.048 acres, more or less.


TRACT TWO:


BEGINNING at an existing iron pin in the western line of First Church of the Nazarene of Mooresville, Inc., the southeast corner of Miriam Hobbs Cooke et al (formerly Edith M. Hobbs) corner; thence with the line of the First Church of the Nazarene of Mooresville, Inc. South 83 deg. 22 min. 39 sec. West 165 feet passing over a concrete monument in the west edge of the right of way of U. S. Highway No. 21 to a point in the paved portion of N. C. State Road No. 1100 (Brawley School Road); thence with the pavement for State Road No. 1100 South 87 deg. 35 min. 41 sec. West 300.31 feet to a p.k. nail in pavement for State Road No. 1100; thence continuing with pavement for State Road No. 1100 South 87 deg. 52 min. 22 sec. West 461.37 feet to a p.k. nail in the pavement for State Road No. 1100; thence continuing with the pavement in State Road No. 1100 South 87 deg. 48 min. 47 sec. West 535.71 feet to a point in the pavement for State Road No. 1100, a corner of John C. Craver in the line of Miriam Hobbs Cooke, et al; thence with the line of Miriam Hobbs Cooke, et al North 57 deg. 36 min. 11 sec. East 150.09 feet to an iron pin, a corner of Miriam Hobbs Cooke et al; thence continuing with Miriam Hobbs Cooke, et al line North 71 deg. 42 min. 28 sec. East 458.70 feet to an iron pin, a corner of Miriam Hobbs Cooke, et al; thence continuing with Miriam Hobbs Cooke, et al line South 79 deg. 47 min. 32 sec. East 458.70 feet to an iron pin, a corner of Miriam Hobbs Cooke, et al; thence with line of Miriam Hobbs Cooke, et al North 76 deg. 12 min. 28 sec. East 301.13 feet to the beginning corner, containing 3.822 acres, more or less.

TRACT THREE:


BEGINNING at a point marked by a concrete monument, which monument marks the northwest corner of the fifty-third tract described in the deed to Burlington Industries, Inc. from Mooresville Mills dated April 16, 1955, and being recorded in Deed Book 289, page 408, et seq., in the office of the Register of Deeds of Iredell County, North Carolina; and running from said

margin of land owned by Hobbs 944.50 feet to an iron pin in the center of the road, Floyd Harwell's corner in the original line; thence North 70 degrees 49 minutes 40 seconds East 74 feet, more or less, to a point in the centerline of U. S. Highway No. 21; thence northerly along the centerline of U. S. Highway No. 21, 1,000 feet, more or less, to a point on the northern margin of the original fifth-third tract as described in said deeds; thence South 09 degrees 15 minutes 40 seconds West along the northern margin of the original fifty-third tract 404 feet, more or less, to the point and place of beginning.

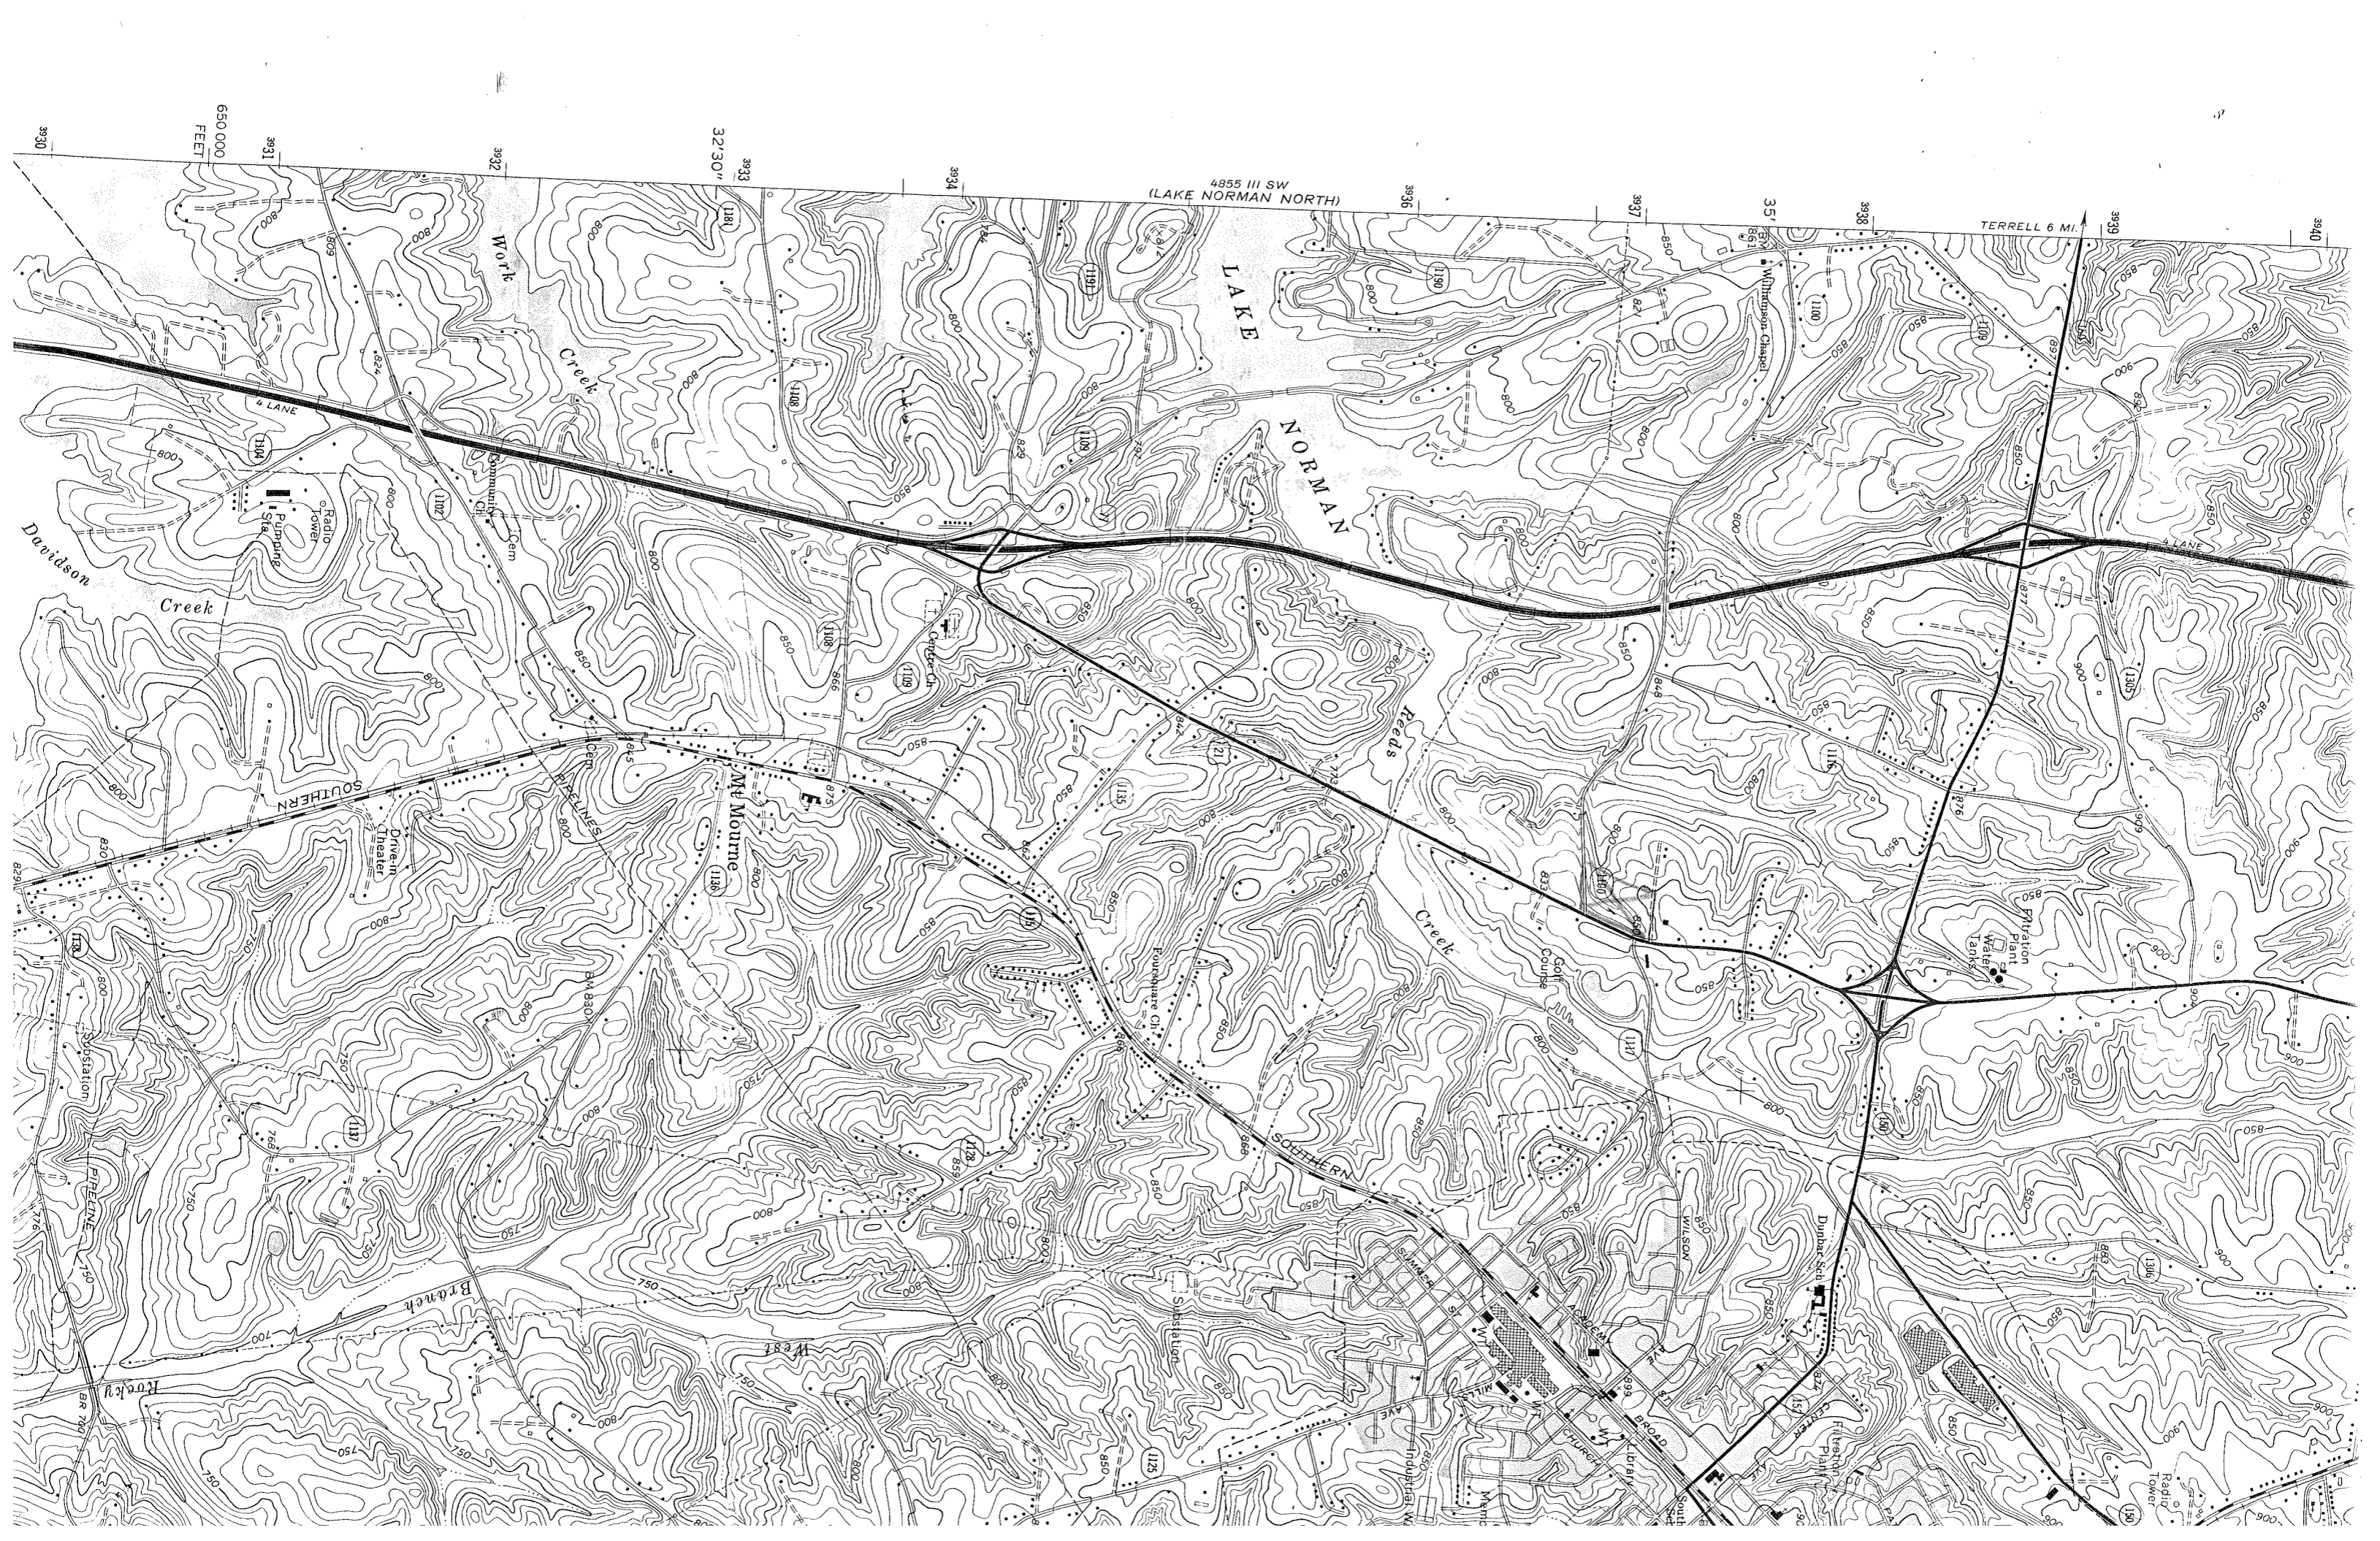


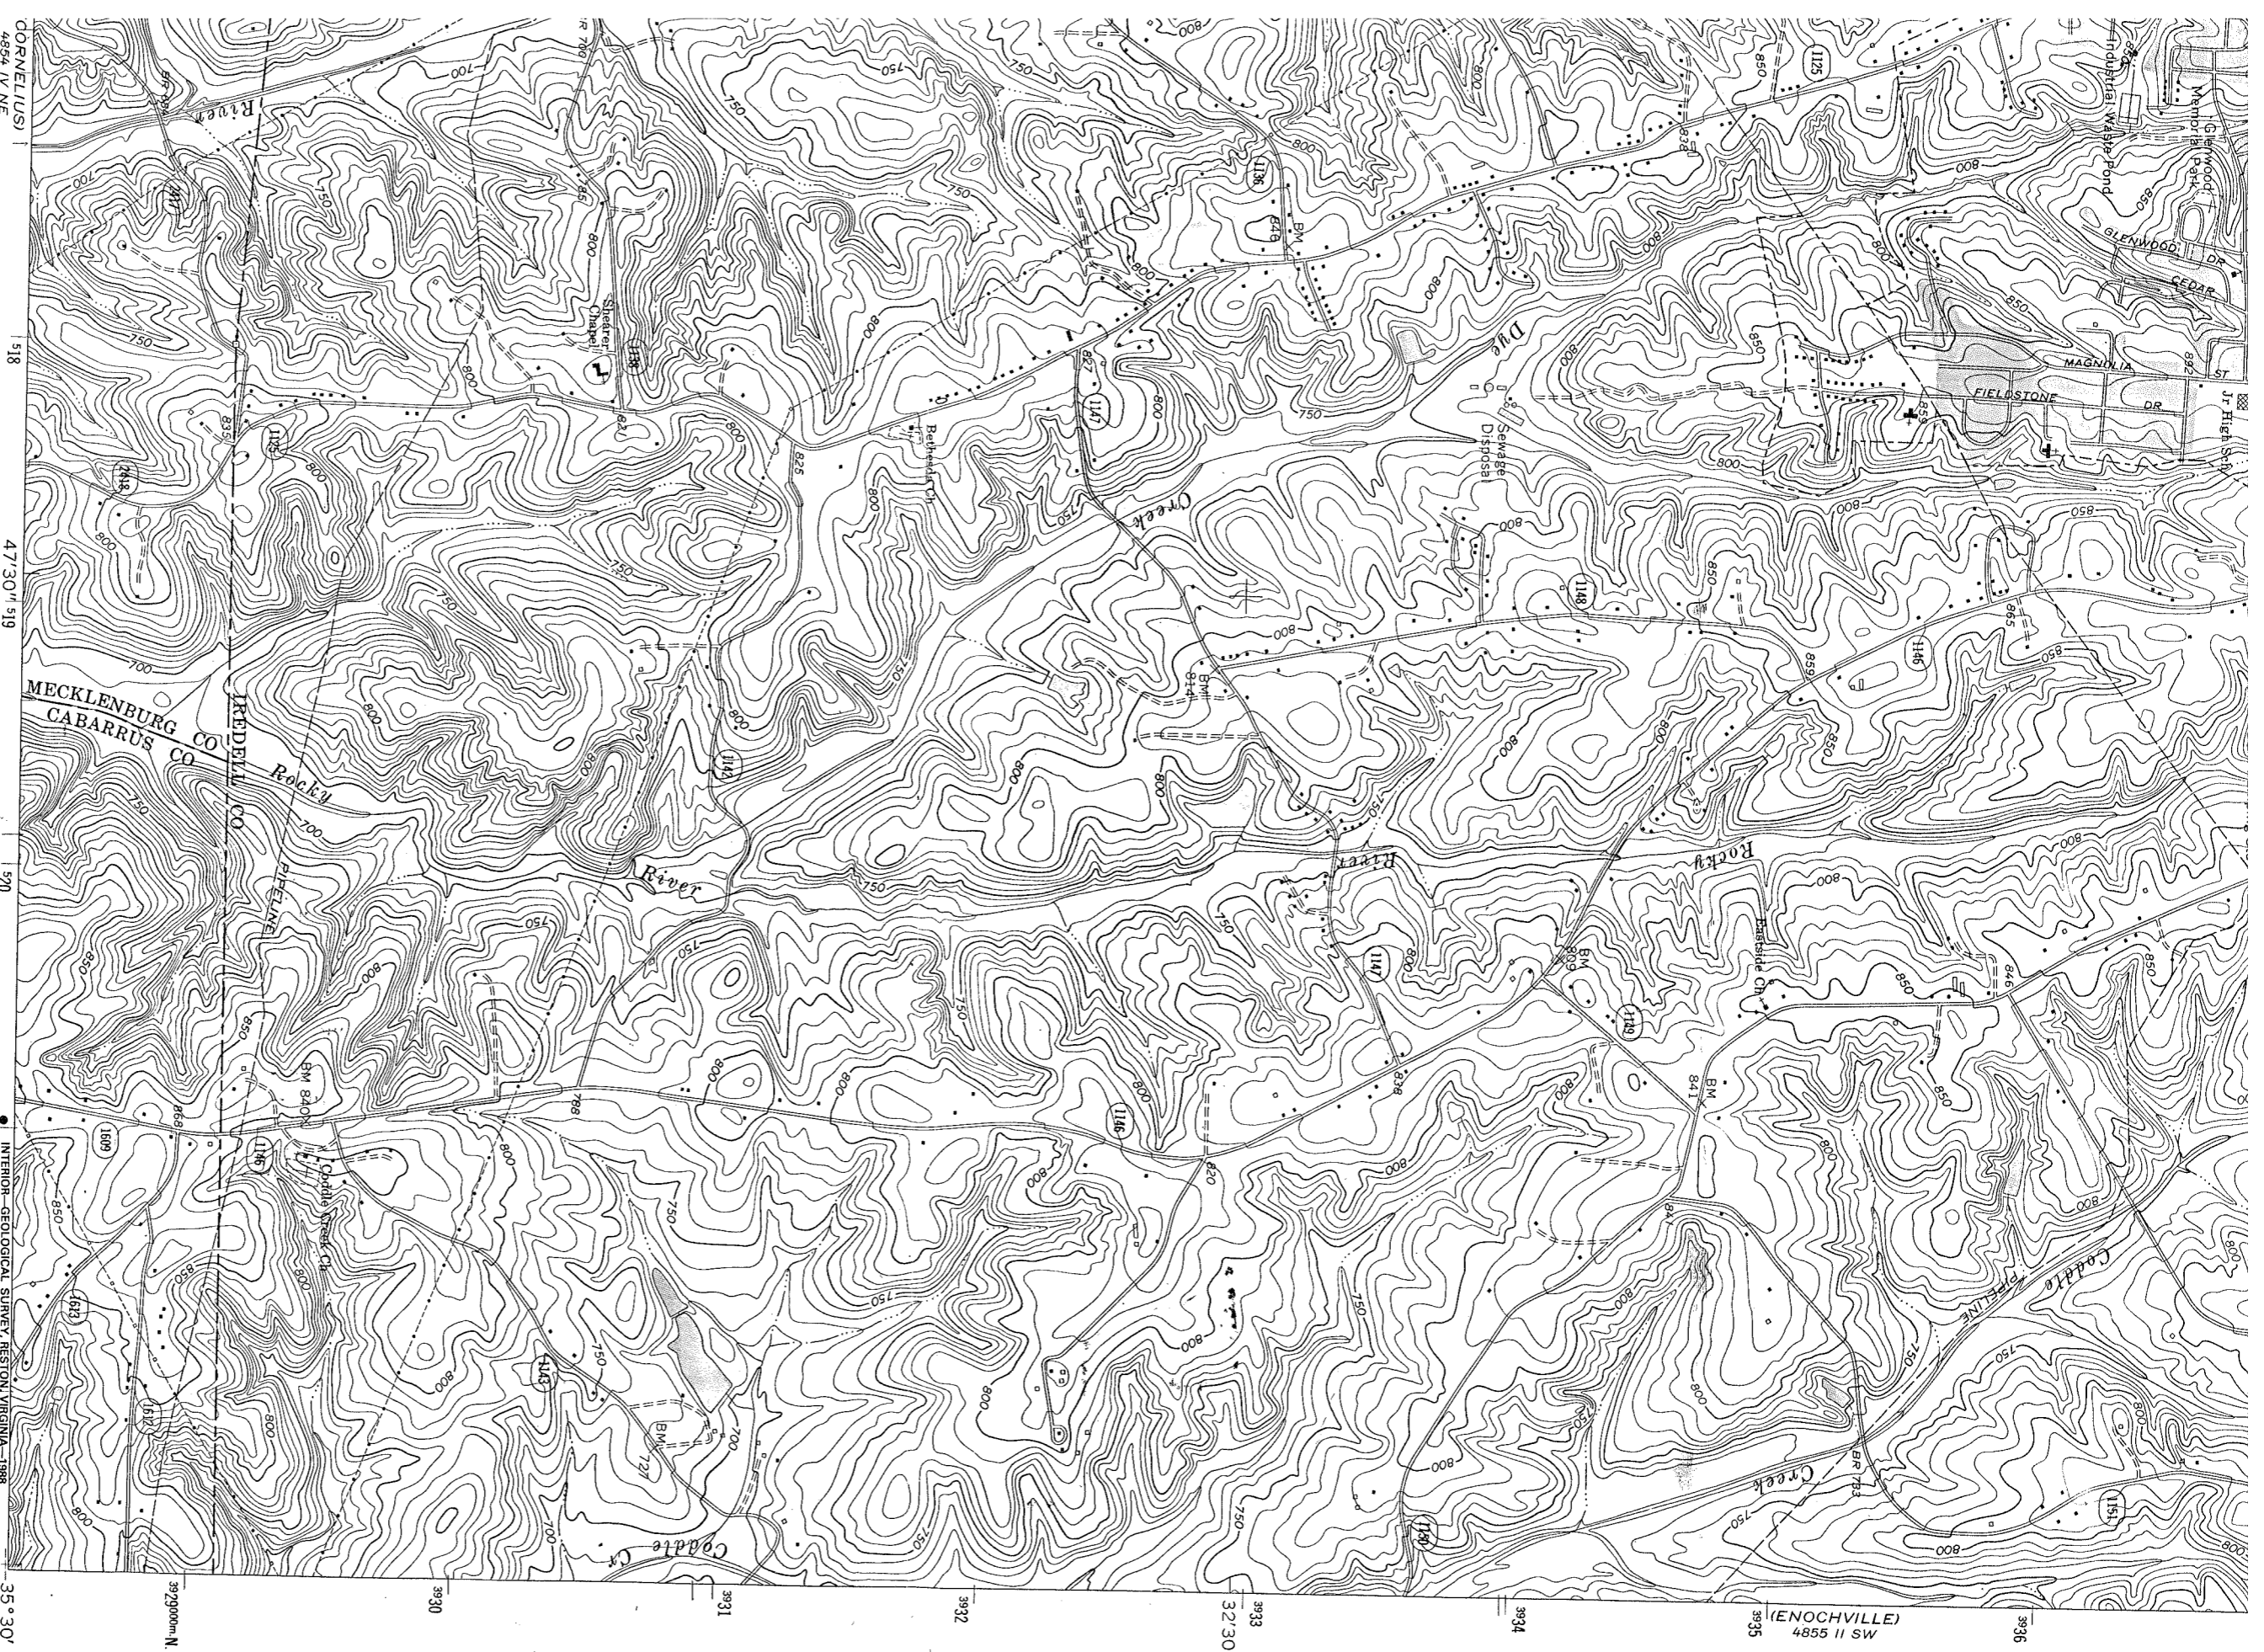

CORNELLUS
4854 IV NE
SCALE 1:24000

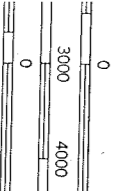

INTERVAL 10 FEET
TIC VERTICAL DATUM OF 1929

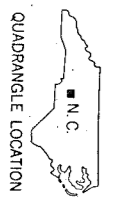

- ROAD CLASSIFICATION**
- Primary highway, hard surface
 - Secondary highway, hard surface
 - Interstate Route
 - U. S. Route
 - State Route
 - Light-duty road, hard or improved surface
 - Unimproved road

ROAD CLASSIFICATION

INTERIOR- GEOLOGICAL SURVEY, RESTON, VIRGINIA-1988
92200m E

35° 30'
80° 45'

(KANNAPOLIS)
4854 I NW

NATIONAL MAP ACCURACY STANDARDS
1. S. GEOLOGICAL SURVEY
2225, OR RESTON, VIRGINIA 22092
MAPS AND SYMBOLS IS AVAILABLE ON REQUEST


MOORESVILLE, N. C.
35080-E7-TF-024
PHOTOINSPECTED 1983
1969

DMA 4855 III SE-SERIES V842

- GENERAL NOTES**
1. THE PROPOSED PROJECT IS LOCATED ON THE MOOREVILLE SIDE ON USGS MAP. THE PROJECT WILL ALLOW THE PROPERTY TO BE MARKETED.
 2. START CONSTRUCTION: MARCH 1, 1995
 3. COMPLETE CONSTRUCTION: MAY 1, 1995
 4. APPROXIMATELY 80,000 CY'S OF FLY ASH ARE NEEDED TO COMPLETE THE PROJECT.
 5. COAL COMBUSTION BY-PRODUCT GENERATOR: DUKE POWER COMPANY MARSHALL WREN STATION P.O. BOX 210 FERRELL, N.C. 28682 LARRY D. EVANS (704) 975-9566
 6. FLY ASH SHALL BE PLACED IN 12" MAXIMUM LIFT THICKNESSES.
 7. FLY ASH SHALL BE PLACED AT OR NEAR OPTIMUM MOISTURE CONTENT AND COMPACTED TO 95% OF THE STANDARD PROCTOR.
 8. FIELD DENSITY TESTS SHALL BE TAKEN FOR EACH 2500 CY OF FLY ASH PLACED.
 9. HAUL TRUCKS SHALL BE COVERED DURING TRANSPORT TO PREVENT FLY ASH FROM BLOWING OUT ON THE HIGHWAY AND CREATING A NUISANCE. THE CONTRACTOR SHALL BE RESPONSIBLE FOR CLEANING UP ANY SPILLAGE. SOIL COVER OVER ASH SHALL BE GRASSER AS INDICATED ON RETAIL SHEETS.
 10. THE ASH SEDIMENTATION POND IS SIZED PER THE REQUIREMENTS OF THE N.C. EROSION CONTROL MANUAL. GULLET PROTECTION IS PROVIDED SUCH THAT ZERO DISCHARGE OF FLY ASH PARTICLES FROM THE SITE OCCURS. SPECIFIC GRAVITY OF FLY ASH PARTICLES IS 2.55.
 11. AT CLOSURE, THE SEDIMENTATION POND SHALL BE EMPTIED OF WATER, FILLED WITH COMPACTED ASH, COVERED WITH SOIL AND GRASSES.
 12. PLACEMENT OF ASH IS IN ACCORDANCE WITH N.C. SOLID WASTE REGULATIONS SECTION 1700 "REQUIREMENTS FOR BENEFICIAL USE OF COAL COMBUSTION BY-PRODUCTS".
 13. COAL COMBUSTION BY-PRODUCTS USED AS A STRUCTURAL FILL SHALL NOT BE PLACED:
 - A. WITHIN 50 HORIZONTAL FEET OF A SUBSIDIARIAL WETLAND UNLESS AFTER CONSIDERATION OF THE CHEMICAL AND PHYSICAL IMPACT ON THE WETLAND, THE U.S. CORPS OF ENGINEERS ISSUES A PERMIT OR WAIVER FOR THE FILL.
 - B. WITHIN 50 HORIZONTAL FEET OF THE TOP OF THE BANK OF A PERENNIAL STREAM OR OTHER-SURFACE WATER BODY.
 - C. WITHIN TWO FEET OF THE SEASONAL HIGH-GROUND WATER TABLE.
 - D. WITHIN 100 HORIZONTAL FEET OF ANY SOURCE OF DRINKING WATER, SUCH AS A WELL, SPRING OR OTHER GROUNDWATER SOURCE OF DRINKING WATER.
 - E. WITHIN A AREA SUBJECT TO A ONE-HUNDRED YEAR FLOOD, UNLESS IT CAN BE DEMONSTRATED TO THE DIVISION THAT THE FACILITY WILL BE PROTECTED FROM INUNDATION, AND WASHOUT, AND THE FLOW OF WATER IS NOT RESTRICTED AND THE STORAGE VOLUME OF THE FLOOD PLAIN WILL NOT BE SIGNIFICANTLY REDUCED.
 - F. WITHIN 25 FEET OF ANY PROPERTY BOUNDARY.
 - G. WITHIN 25 FEET OF A BEDROCK OUTCROP.

- GENERAL NOTES**
1. TOPOGRAPHIC SURVEY FURNISHED BY *HERO DYNAMICS CORP.*
 2. SOIL TYPES: SANDY SILTS - HYDROLOGIC GROUP C
 3. ALL CONSTRUCTION TO MEET STATE AND LOCAL STANDARDS.
 4. OWNER/DEVELOPERS:
 FLOYD GREEBE WILLIAM CRIGG
 MARLO CORPORATION WILLIAM G. CRIGG INVESTMENTS
 P.O. BOX 1144 RT. 9, BOX 519
 MOOREVILLE, NC 28115 MOOREVILLE, NC 28115
- CONSTRUCTION SEQUENCE - BRAWLEY SCHOOL ROAD RETAIL SITE**
1. OBTAIN PLAN APPROVAL FROM N.C. DEPARTMENT OF HEALTH AND NATURAL RESOURCES, AND LAND QUALITY SECTION AND ANY OTHER APPLICABLE PERMITS.
 2. HOLD A PRECONSTRUCTION CONFERENCE WITH NCDENR-LQ AT LEAST ONCE A WEEK PRIOR TO BEGINNING CONSTRUCTION.
 3. CLEAR ONLY AS REQUIRED TO INSTALL SEDIMENT BASINS, AND CONSTRUCTION ENTRANCES.
 4. HAVE EROSION CONTROL DEVICES INSPECTED BY NCDENR-LQ.
 5. CLEAR AND GRUB SITE.
 6. GRADE ACCORDING TO CONTRACT DOCUMENTS.
 7. GRASS OR OTHERWISE STABILIZE ALL DISTURBED AREAS.
 8. REMOVE ALL OR ANY EROSION CONTROL DEVICES BY PERMISSION FROM NCDENR-LQ.
 9. AFTER REMOVAL OF EACH AND ALL DEVICES, RESHAPE AREAS AND GRASS OR OTHERWISE STABILIZE.
 10. ALL EROSION CONTROL MEASURES SHALL BE IN ACCORDANCE WITH NCDENR-LQ "EROSION SEDIMENT CONTROL PLANNING AND DESIGN MANUAL", LATEST EDITION.
 11. ALL EROSION DEVICES TO BE INSPECTED WEEKLY AND AFTER EACH RAINFALL. NEEDED REPAIRS ARE TO BE MADE IMMEDIATELY.
- SEDIMENT BASIN NOTES:**
1. DIMENSIONS SHOWN FOR BASIN #1 ARE BASED ON 2:1:1 SIDE SLOPES.
 2. ELEVATIONS AND EXACT LOCATION ON BASIN #1, TO BE FIELD SET TO MAXIMIZE EFFICIENCY.
 3. SHAPES OF BASINS MAY BE MODIFIED TO FIT TERRAIN; VOLUMES SHALL HOLD.
 4. ALL DESIGN PARAMETERS ARE TO BE MAINTAINED.
 5. REMOVE SILT IN BASIN #1 WHEN SILT REACHES TOP OF STONE AROUND RISER.
 6. ANTI-SLEEP COLLARS IN BASIN #1 NOT TO BE LOCATED WITHIN 2'-0" OF A PIPE JOINT.

SEDIMENT BASIN TO BE AS SHOWN ON RESIDENTIAL PLANS AS APPROVED BY NCDENR-LQ - SEE SHEETS 3&4 OF 20 ATTACHED

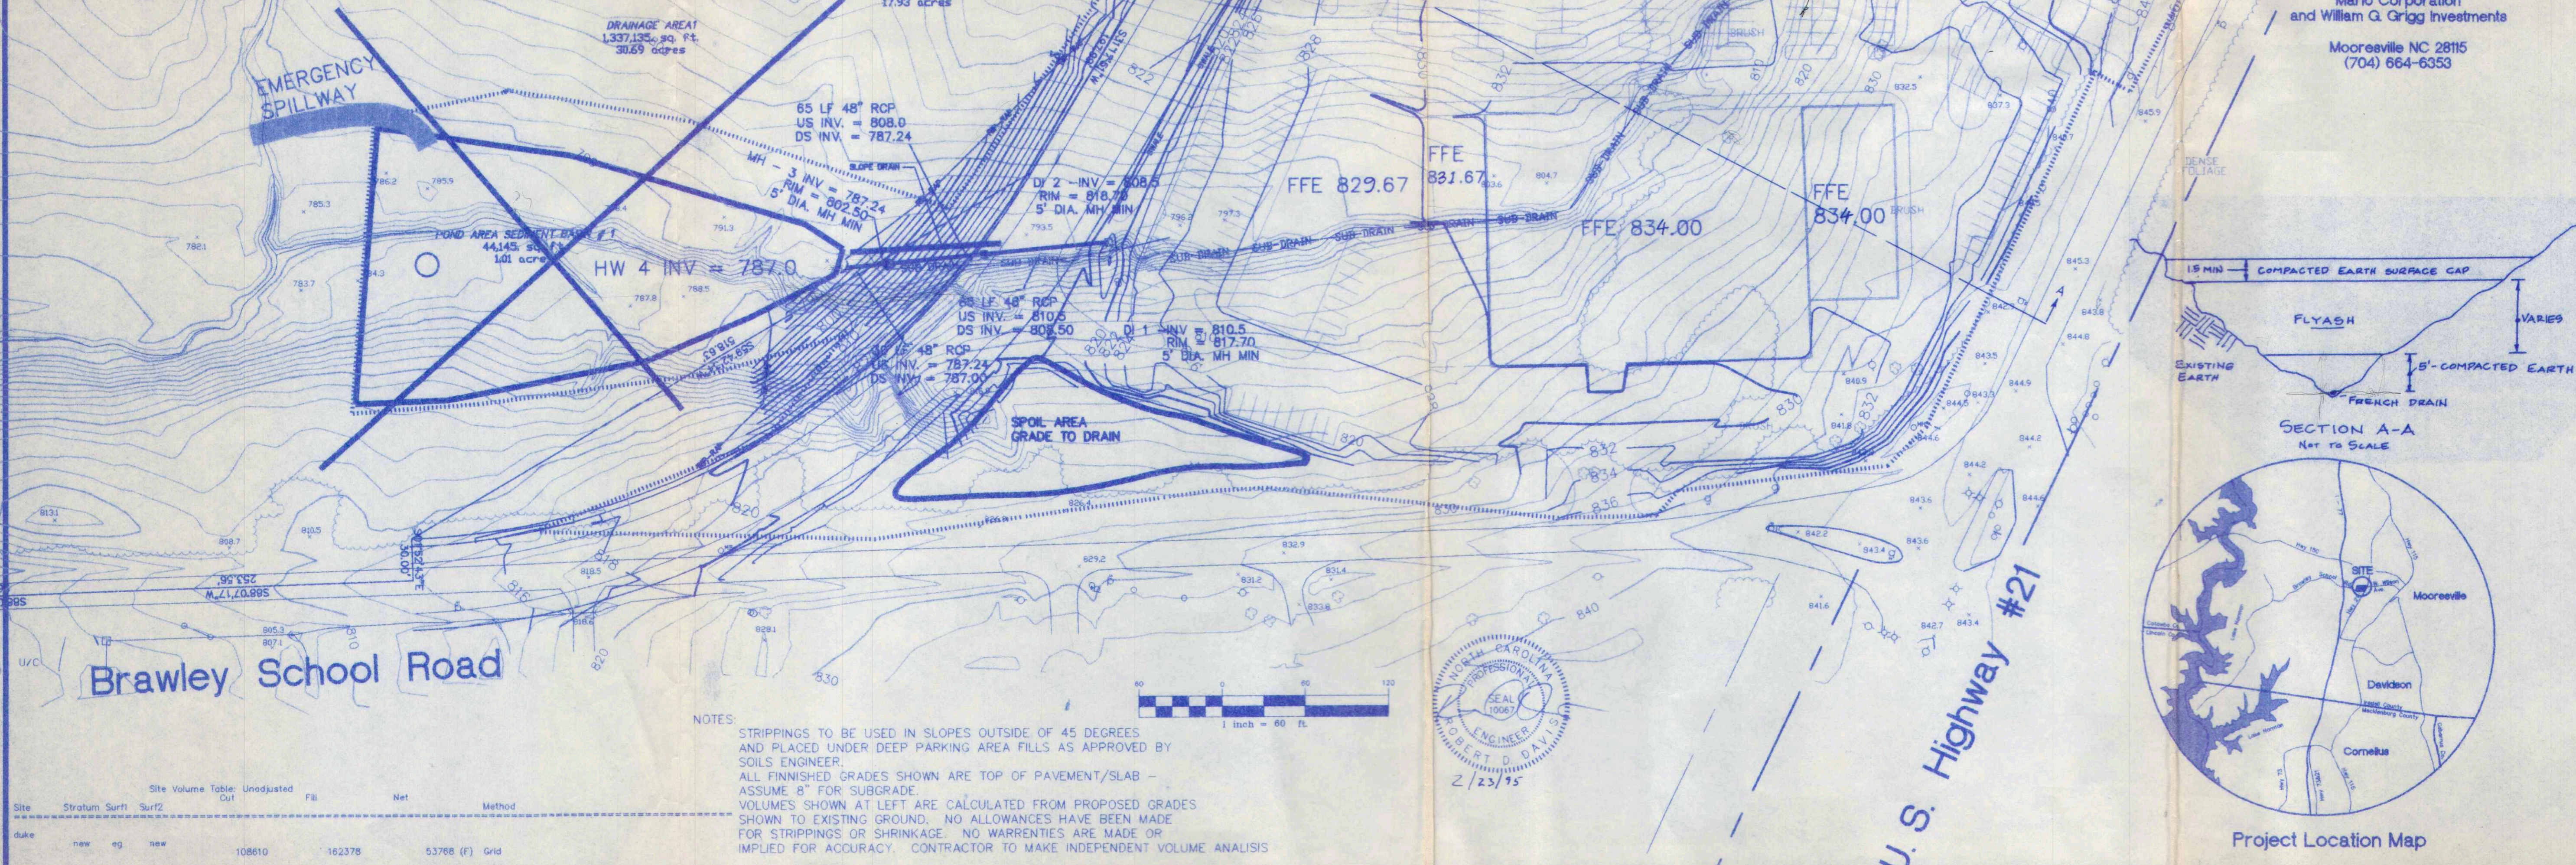

AVIS
 CONSULTING ENGINEERS
 6401 CARMEL ROAD
 SUITE 110 - 28226
 P. O. BOX 471851
 CHL. N.C. 28247-1851
 704-544-2223 - FAX 544-9976

THIS DRAWING IS THE PROPERTY OF ROBERT D. DAVIS, CONSULTING ENGINEERS AND IS NOT TO BE REPRODUCED OR COPIED IN WHOLE OR IN PART. IT IS NOT TO BE USED ON ANY OTHER PROJECT WITHOUT WRITTEN PERMISSION AND IS TO BE RETURNED UPON REQUEST.

MARLO CORPORATION & GRIGG INVESTMENTS

Project
 BRAWLEY SCHOOL RD PROPERTY MIXED USE SUBDIVISION
 Sheet Title
 RETAIL SITE REVISED GRADING PLAN
 DUKE POWER FLYASH

RDD ENGINEER
 RDD
 Drawn By
 2-20-95
 Date Drawn
 ECPLAN2.DWG
 CADD Dwg. Name
 VIEW: PLOT1
 Revisions
 No. Date
 No. Date
 No. Date
 No. Date
 Issue Date 2-23-95

Project Number
 121.001
Sheet C1 **Of** 2



Site	Stratum	Surf1	Surf2	Cut	Fill	Net	Method
duke	new	eg	new	108610	162378	53788 (F)	Grid

NOTES

STRIPPINGS TO BE USED IN SLOPES OUTSIDE OF 45 DEGREES AND PLACED UNDER DEEP PARKING AREA FILLS AS APPROVED BY SOILS ENGINEER.

ALL FINISHED GRADES SHOWN ARE TOP OF PAVEMENT/SLAB - ASSUME 8" FOR SUBGRADE.

VOLUMES SHOWN AT LEFT ARE CALCULATED FROM PROPOSED GRADES SHOWN TO EXISTING GROUND. NO ALLOWANCES HAVE BEEN MADE FOR STRIPPINGS OR SHRINKAGE. NO WARRANTIES ARE MADE OR IMPLIED FOR ACCURACY. CONTRACTOR TO MAKE INDEPENDENT VOLUME ANALYSIS.

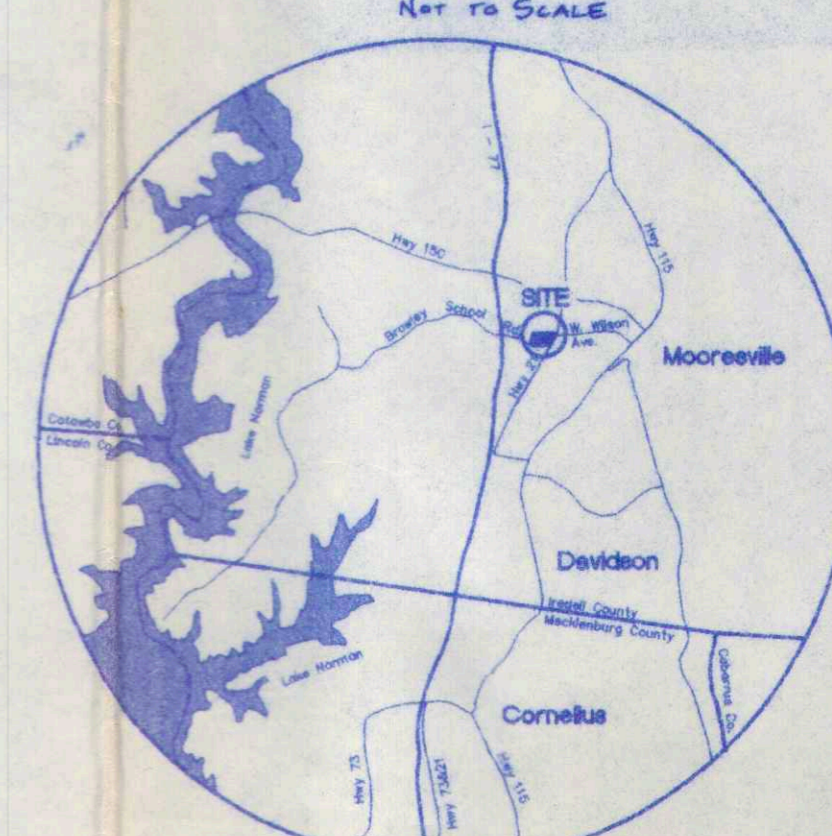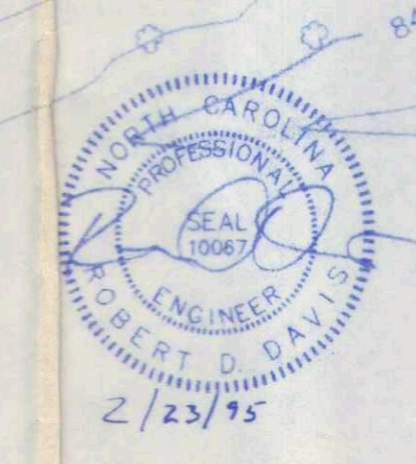

GEOPHYSICAL SURVEY

GEOPHYSICAL INVESTIGATION TO DELINEATE BURIED ASH

NCDOT PROJECT R-3833C
MOORESVILLE, NC

SEPTEMBER 6, 2019

Report prepared for: Christopher J. Burkhardt, PWS
Falcon Engineers
1210 Trinity Rd. #110
Raleigh, NC 27607

Prepared by: _____



Eric C. Cross, P.G.
NC License #2181

Reviewed by: _____



Douglas A. Canavello, P.G.
NC License #1066

GEOPHYSICAL INVESTIGATION REPORT
R-3833C, Multiple Parcels
Mooreville, North Carolina

Table of Contents

Executive Summary1
Introduction.....2
Field Methodology.....2
Discussion of Results.....3
Summary and Conclusions5
Limitations6

Figures

- Figure 1 – Geophysical Survey Boundaries and Site Photographs
- Figure 2 – EM31 Conductivity Survey Results
- Figure 3 – Interpreted Areas Containing Buried Coal Ash and Recommended Boring Locations

EXECUTIVE SUMMARY

Project Description: Pyramid Environmental (Pyramid) conducted a geophysical investigation for Falcon Engineers (Falcon) at multiple parcels (33, 34, 35, 36, 37, 38, 39, 40, 43, 46 and 73) in Mooresville, NC as part of the North Carolina Department of Transportation (NCDOT) Project R-3833C. Falcon directed Pyramid as to the geophysical survey boundaries, which were designed to extend from the existing edge of pavement into the proposed Right-Of-Way (ROW) and/or easements at each parcel, whichever distance was greater. Historical research suggested that a large volume of coal ash had been deposited in this area. The purpose of the geophysical investigation was to locate and delineate the horizontal extents of the buried ash deposit (if present) across the portion of each property where proposed ROW and/or easements were present.

Geophysical Results:

- The EM31 mapping was successful in delineating a zone of high conductivity soils across the site.
- Analysis of conductivity trends resulted in the interpretation that buried ash may be represented by conductivity values greater than 30 millisiemens per meter (mS/m).
- Extensive buried metal utilities were also present across the project site that resulted in zones of elevated conductivity associated with the buried metal.
- Three distinct zones of increased conductivity were observed at the project site that do not correspond to buried utilities. These areas are located:
 - 1) On the south side of Parcel 43
 - 2) On the west side of Parcel 39
 - 3) On the west and south sides of Parcel 34
- Using a threshold of 30 mS/m, Pyramid estimates that these areas of possible buried ash cover an area of approximately 1.2 acres at within the survey boundaries. The buried ash may also extend further into the properties beyond the survey limits.
- The presence of buried metal utilities may skew these interpretations and/or result in interference that is obscuring additional ash deposits.
- It is recommended that invasive testing (i.e., soil borings) be performed to depths of at least 20 feet across the property within the various ranges of conductivities to verify the threshold that represents the boundary between ash and native soil. The geophysical results can then be used to extrapolate this boundary around the perimeter of the entire site with greater accuracy.

INTRODUCTION

Pyramid Environmental (Pyramid) conducted a geophysical investigation for Falcon Engineers (Falcon) at multiple parcels (33, 34, 35, 36, 37, 38, 39, 40, 43, 46 and 73) in Mooresville, NC as part of the North Carolina Department of Transportation (NCDOT) Project R-3833C. Falcon directed Pyramid as to the geophysical survey boundaries, which were designed to extend from the existing edge of pavement into the proposed Right-Of-Way (ROW) and/or easements at each parcel, whichever distance was greater. Historical research suggested that a large volume of coal ash had been deposited in this area. The purpose of the geophysical investigation was to locate and delineate the horizontal extents of the buried ash deposit (if present) across the portion of each property where proposed ROW and/or easements were present.

The survey area included grass and asphalt road shoulders, parking lots, and medians surrounding multiple commercial buildings and residential properties. It should be noted that dense vegetation prevented full access along specific residential properties on the north side of Brawley School Road. It should also be noted that review of the Final Survey *.dgn MicroStation file provided to Pyramid by the NCDOT indicated that multiple buried metal utility lines (water, sewer and gas) extended across various portions of the survey areas. Such buried metal utility lines can result in localized conductivity increases that can create interference anomalies in the conductivity results.

Figure 1 provides a map showing the geophysical survey boundaries, the inaccessible areas, and ground-level site photographs.

FIELD METHODOLOGY

Pyramid utilized electromagnetic geophysical methods to delineate the horizontal extents of ash at the subject property. Specifically, Pyramid utilized a Geonics EM31-MK1 (EM 31) ground conductivity meter which measures apparent ground conductivity and metal detection down to a maximum depth of 17 feet below ground surface. The EM31 instrument was coupled to a Trimble AG-114 GPS unit to record the position of the EM data to sub-meter accuracy during the survey.

The EM31 ground conductivity meter measures apparent ground conductivity (quadrature phase) and metal detection (in-phase) conditions down to a maximum depth of 15 to 17 feet below ground surface. The EM31 method determines electrical properties of the earth

materials by inducing electromagnetic currents in the ground and measuring the secondary magnetic field produced by these currents. An alternating current is generated in the transmitter coil located at one end of the instrument. The secondary magnetic field, which is produced by currents through the earth, induces a corresponding alternating current in the receiver coil located at the opposite end of the instrument. The instrument runs at an operating frequency of 9.8 kilohertz (kHz).

After compensating for the primary field, which can be computed from the relative positions and orientations of both coils, the magnitude and relative phase of the secondary field are measured. These measurements are then converted to components of in-phase and 90 degrees out-of-phase (quadrature) with the transmitted field. The out-of-phase or quadrature component, using certain simple assumptions, is converted to a measurement of apparent ground conductivity in millisiemens per meter (mS/m). These conductivity values can be used to infer changes related to anomalous subsurface deposits such as coal ash. The in-phase component responds to high conductive areas (above 100 mS/m) or to areas containing metallic objects and debris and the values are expressed in terms of relative units or parts per thousand. Therefore, the in-phase data can be used to identify areas that may contain buried metallic material across areas recording lower conductivity values.

A series of transects were performed using the EM31 instrument generally spaced 10 feet apart and extending typically parallel to the direction of Brawley School Road. Subsequent to the initial data collection, Pyramid collected additional reconnaissance EM data along transects at a coarser spacing in the north-central portion of the survey area. Following the field survey, data were downloaded and processed using TrackMaker31 EM processing software, and a contour map of conductivity was generated using Surfer 16.0 contouring software (see **Figure 2**).

DISCUSSION OF RESULTS

A contour map of the EM31 quadrature results (conductivity) is presented in **Figure 2**. It was expected that the presence of buried ash would result in a significant increase in ground conductivity relative to the surrounding native soil. The figure shows a wide range of conductivity values across the property. As mentioned previously, Pyramid has analyzed the locations of buried metal utility lines using the MicroStation files provided by the NCDOT. These metal utility lines can result in conductivity increases that are unrelated to geologic conditions. The metal utility lines have been extracted from the MicroStation file and overlain on the conductivity results for reference. The majority of the metal utility lines

are running parallel to the roadways in the road shoulders, and clearly show linear increases in conductivity at the locations of the utilities.

Review of the collective conductivity results indicate that background soil conditions are generally represented by conductivity values ranging from approximately 5 to 30 mS/m. Negative conductivity values are typically indicative of surface metal objects such as signs, light poles, vehicles, and other objects. These features can generally be ignored for the purposes of analyzing possible buried coal ash.

Specific to coal ash, Pyramid examined all areas where conductivity values increased to approximately 30 mS/m and higher. Analysis of the locations of buried metal utilities indicate that the majority of the zones where elevated conductivity was observed correlate to the locations of utilities. However, three distinct zones of increased conductivity are observed at the project site that do not correspond to buried utilities. These areas are located: 1) On the south side of Parcel 43, 2) On the west side of Parcel 39, and 3) On the west and south sides of Parcel 34. These zones are interpreted to contain possible buried coal ash. It is also likely that, if these areas are representative of coal ash, the coal ash extends further into the interior of each parcel.

Soil borings have not yet been performed at the site. Boring data would allow Pyramid to verify if these zones contain coal ash and determine the exact conductivity value that represents the boundary between native soil and ash. However, the trend observed in the geophysical data suggests that there is a sharp decrease in conductivity surrounding the possible ash deposits at a value of approximately 30 mS/m.

The relative consistency of soil conductivity lower than 30 mS/m across the site indicates that this value can be used as an approximate threshold to distinguish between native soil and the ash deposit. The yellow areas shown on **Figure 3** use this threshold to provide estimated boundaries of the ash deposits. This interpretation results in a total combined area of approximately 1.2 acres containing buried ash within the survey boundaries. The results also suggest that the ash deposit may extend further into the properties beyond the survey limits. If these zones are representative of containing buried ash, it is apparent that the NCDOT would likely encounter ash during construction depending on the depth of the ash deposit relative to the depth of excavation.

Figure 3 also includes recommended boring/soil sampling locations within the possible ash deposits, as well as in specific areas outside of the ash to help constrain its extents (if present) and differentiate between conductivity increases related to soil conditions versus buried metal utilities. Pyramid recommends performing soil sampling in the majority of these locations as well as other areas for additional background information.

In summary, the EM31 mapping at the R-3833C project site site was successful in delineating multiple areas of high conductivity soils across the site that may be associated with buried ash. The presence of buried metal utilities may skew these interpretations and/or result in interference that is obscuring additional ash deposits.

SUMMARY & CONCLUSIONS


Pyramid's evaluation of the geophysical data collected at the NCDOT Project R-3833C project site provides the following summary and conclusions:

- The EM31 mapping was successful in delineating a zone of high conductivity soils across the site.
- Analysis of conductivity trends resulted in the interpretation that buried ash may be represented by conductivity values greater than 30 mS/m.
- Extensive buried metal utilities were also present across the project site that resulted in zones of elevated conductivity associated with the buried metal.
- Three distinct zones of increased conductivity were observed at the project site that do not correspond to buried utilities. These areas are located:
 - 1) On the south side of Parcel 43
 - 2) On the west side of Parcel 39
 - 3) On the west and south sides of Parcel 34
- Using a threshold of 30 mS/m, Pyramid estimates that these areas of possible buried ash cover an area of approximately 1.2 acres within the survey boundaries. The buried ash may also extend further into the properties beyond the survey limits.
- The presence of buried metal utilities may skew these interpretations and/or result in interference that is obscuring additional ash deposits.
- It is recommended that invasive testing (i.e., soil borings) be performed to depths of at least 20 feet across the property within the various ranges of conductivities to verify the threshold that represents the boundary between ash and native soil. The geophysical results can then be used to extrapolate this boundary around the perimeter of the entire site with greater accuracy.


LIMITATIONS

Geophysical surveys have been performed and this report prepared for Falcon in accordance with generally accepted guidelines for EM31 surveys. It is generally recognized that the results of the geophysical surveys are non-unique and may not represent actual subsurface conditions. The EM31 results obtained for this project have been used to delineate the suspected ash deposit. However, some of the ash may not be detected by the EM31 investigation. Furthermore, some EM31 apparent conductivity anomalies may be in response to other hydrologic or geologic factors. The EM31 data is a function of the average conditions within the upper 15-17 feet of soil directly underlying the instrument at the time of data collection.

APPROXIMATE BOUNDARIES OF GEOPHYSICAL SURVEY AREA

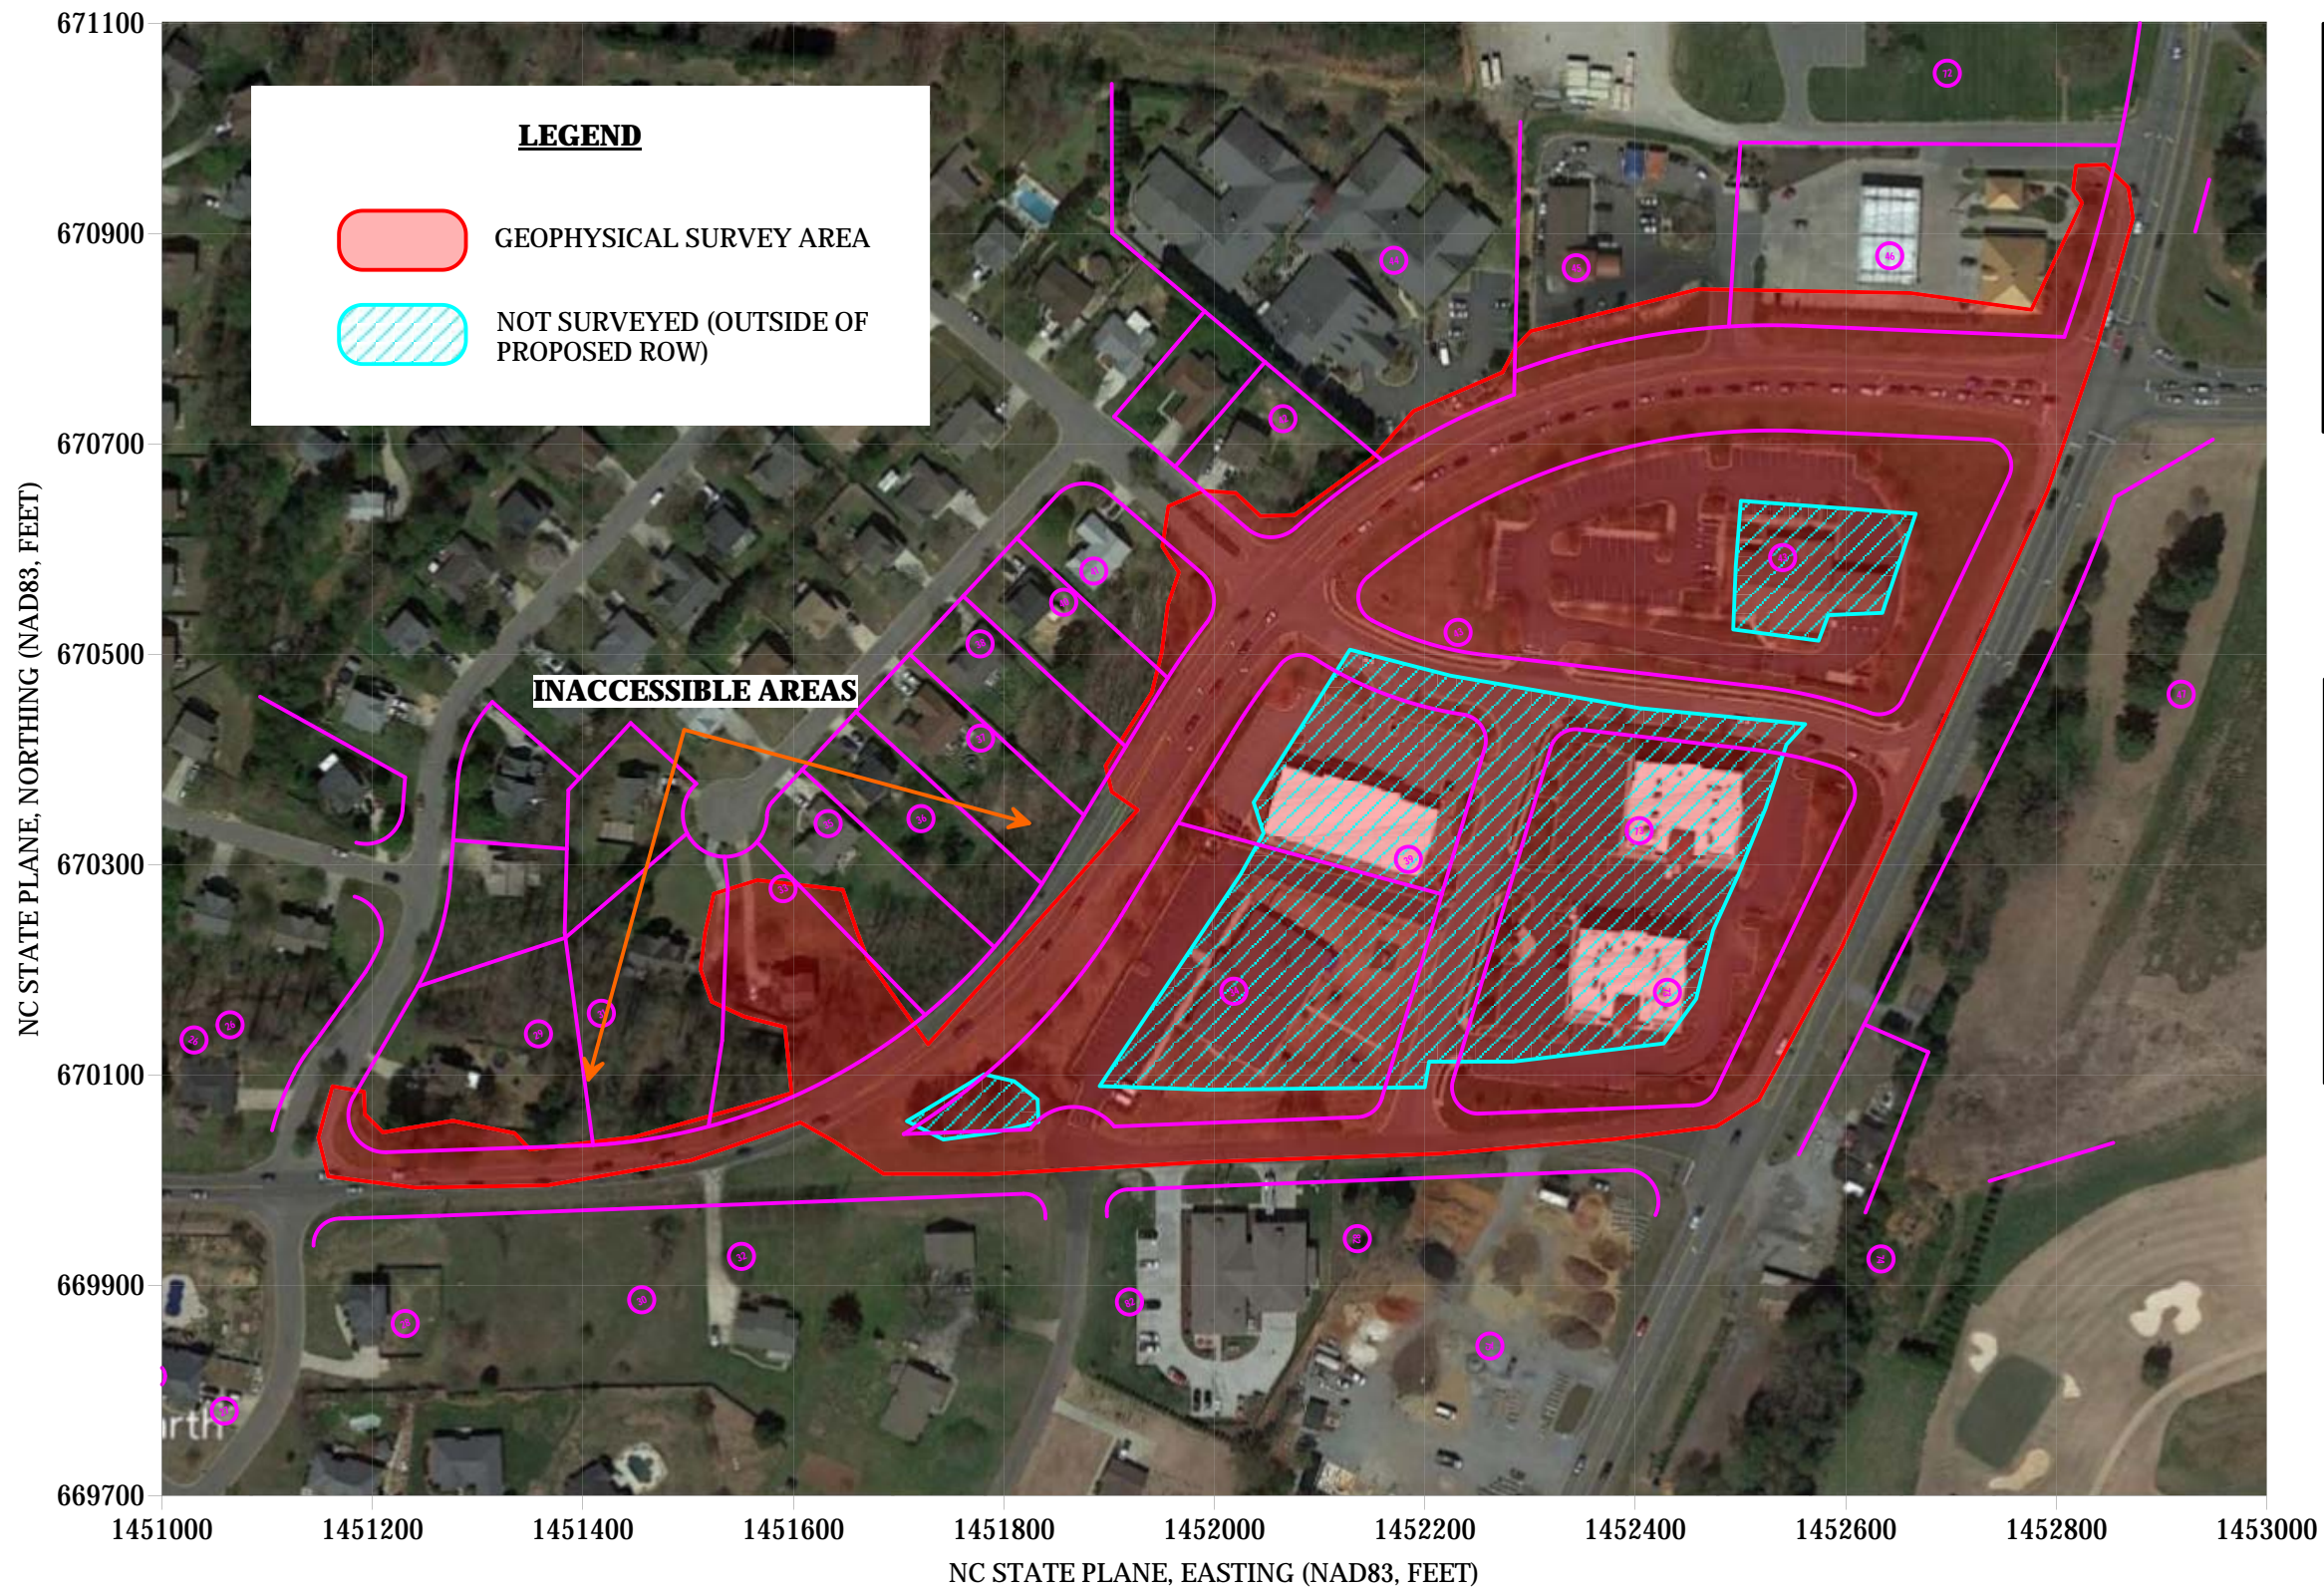

View of Survey Area
(Facing Approximately Northeast)

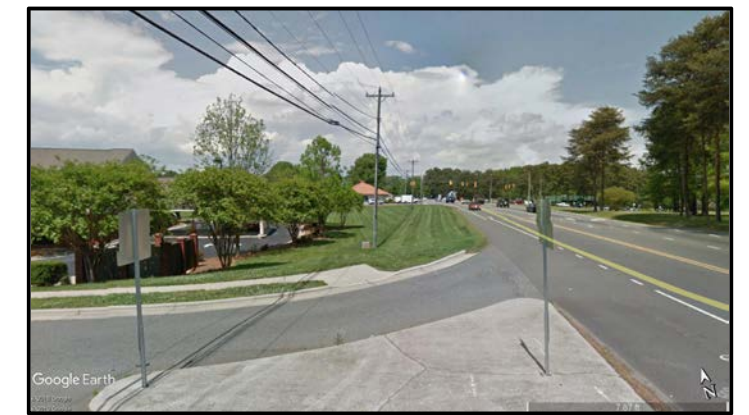

View of Survey Area
(Facing Approximately North)



503 INDUSTRIAL AVENUE
GREENSBORO, NC 27406
(336) 335-3174 (p) (336) 691-0648 (f)
License # C1251 Eng. / License # C257 Geology


PROJECT
CONDUCTIVITY SURVEY FOR SUSPECTED COAL ASH
NCDOT PROJECT R-3833C

TITLE
GEOPHYSICAL SURVEY BOUNDARIES
AND SITE PHOTOGRAPHS

DATE 9/3/2019
PYRAMID PROJECT #: 2019-260

CLIENT FALCON ENGINEERS
FIGURE 1

EM31 CONDUCTIVITY SURVEY RESULTS (WITH OVERLAY OF BURIED METAL UTILITIES)

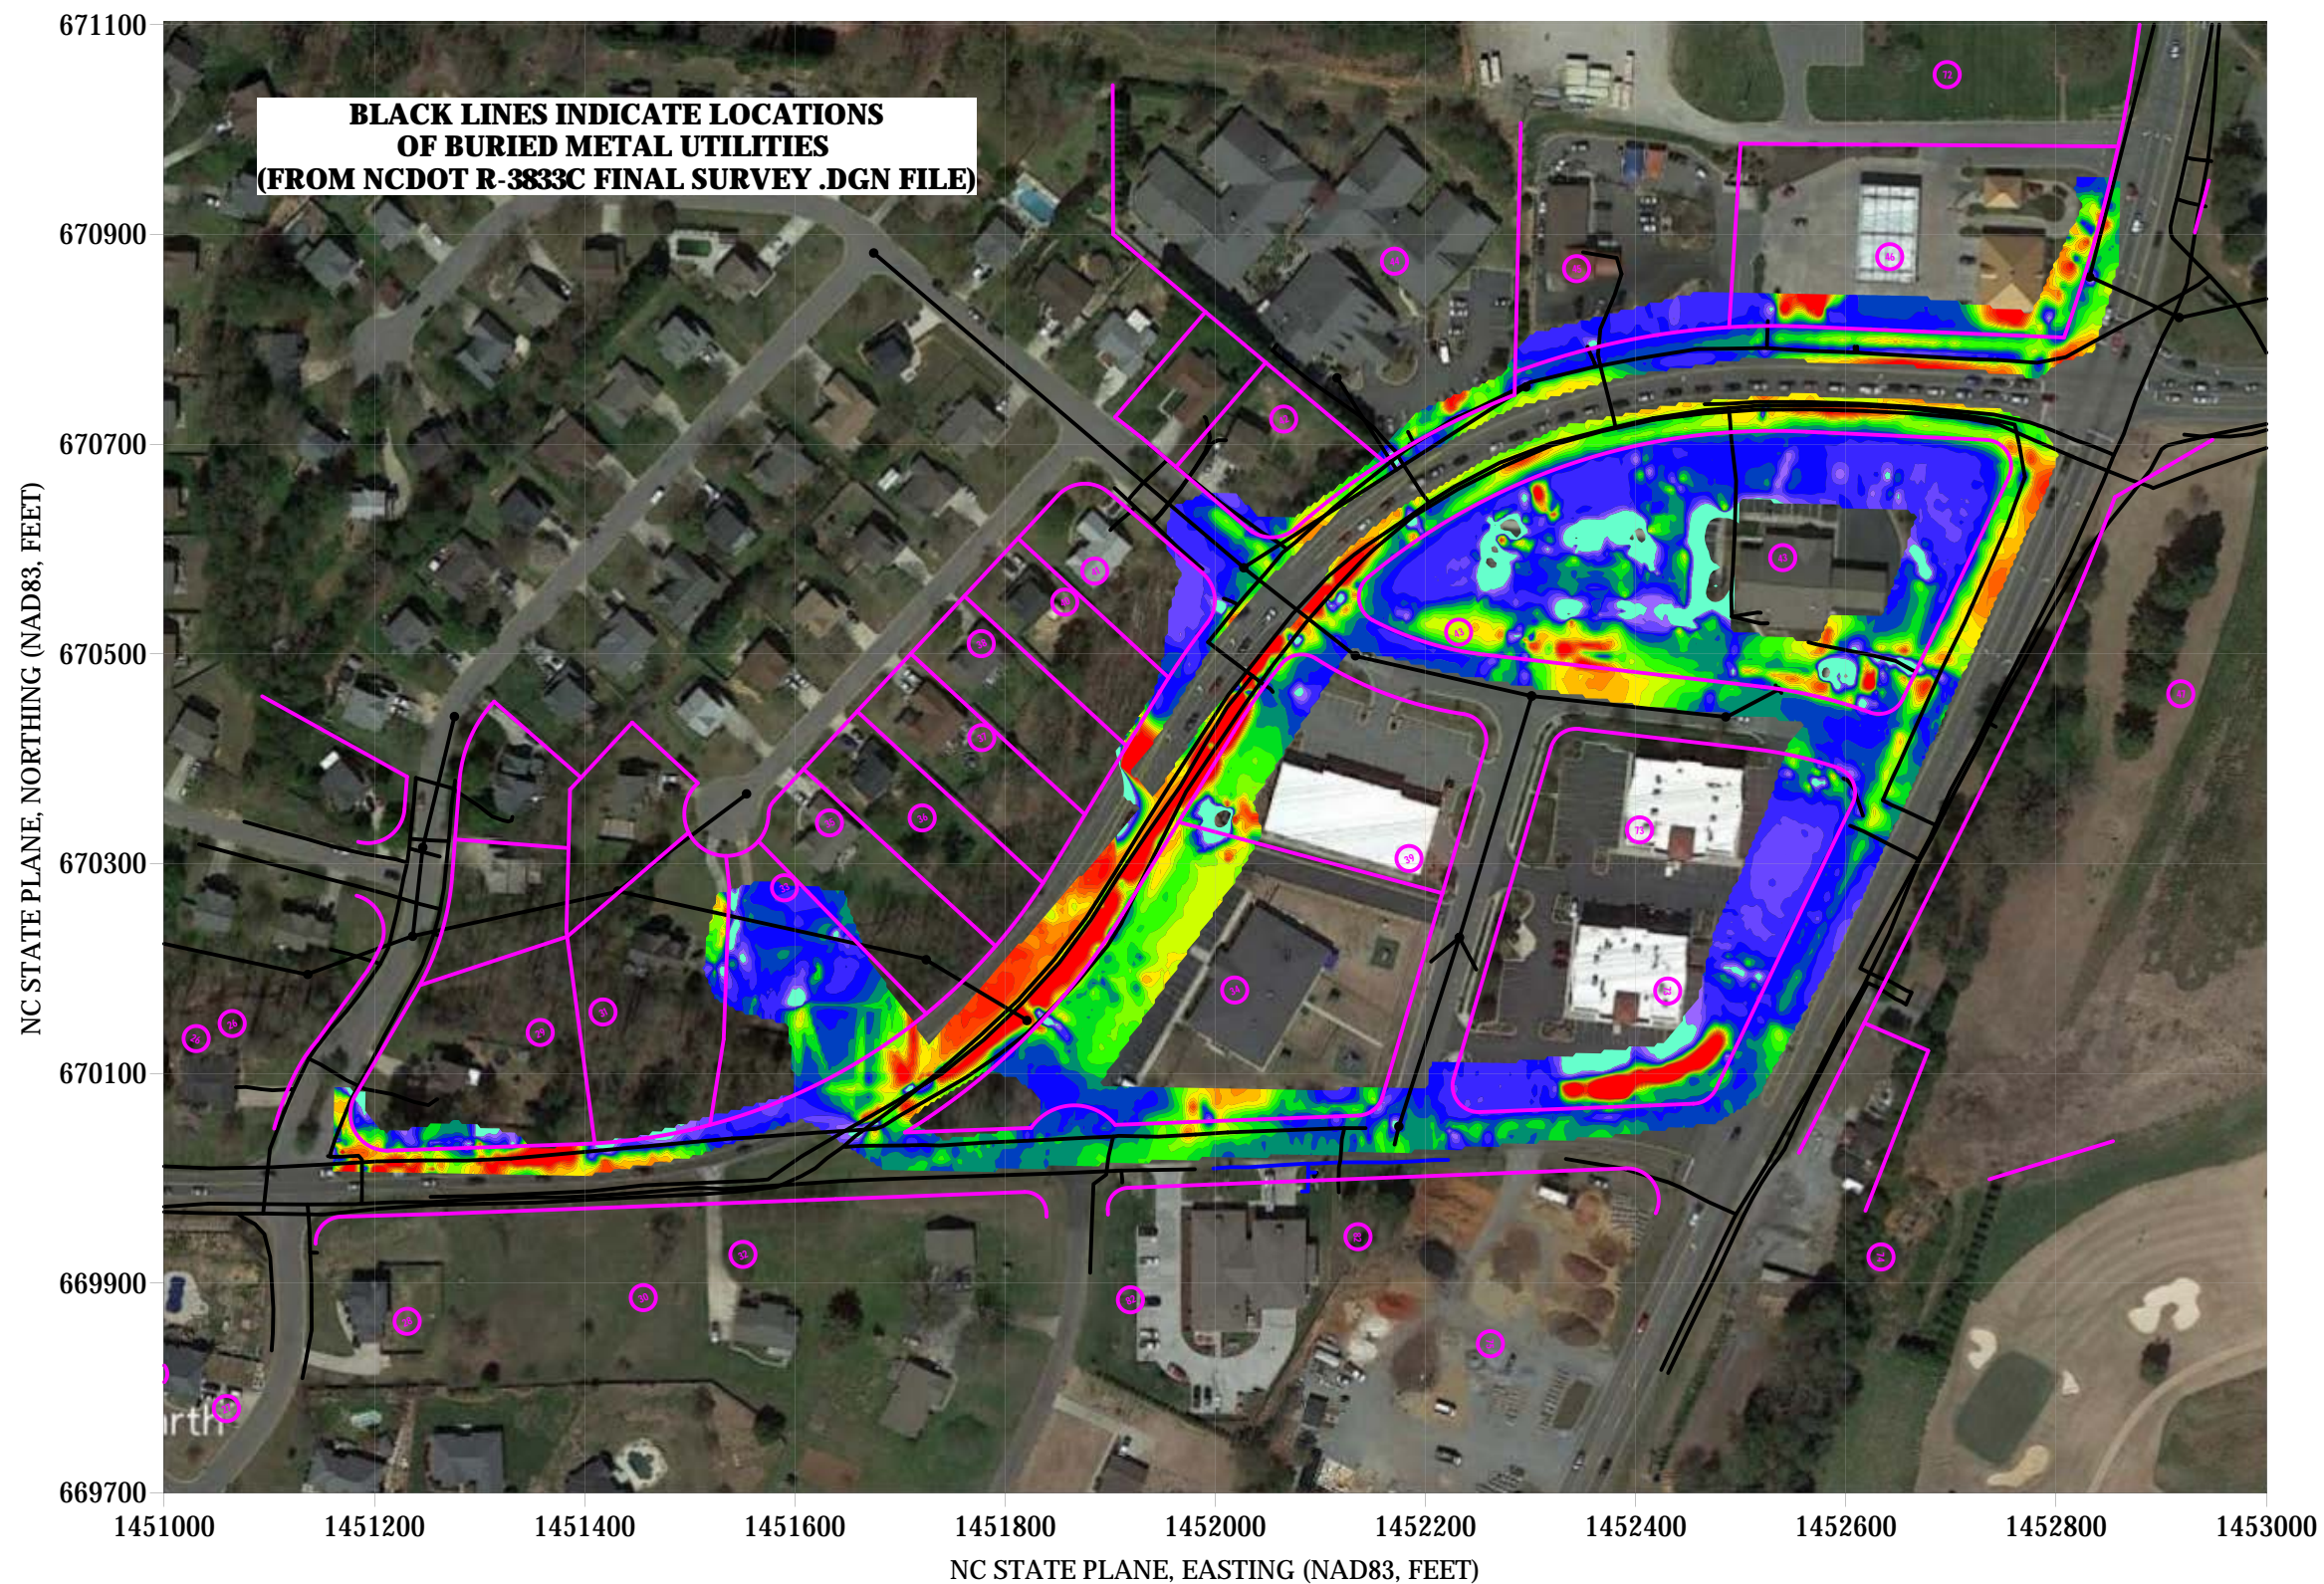

503 INDUSTRIAL AVENUE
GREENSBORO, NC 27406
(336) 335-3174 (p) (336) 691-0648 (f)
License # C1251 Eng. / License # C257 Geology


PROJECT
CONDUCTIVITY SURVEY FOR SUSPECTED COAL ASH
NCDOT PROJECT R-3833C

TITLE
EM31 CONDUCTIVITY SURVEY RESULTS

DATE 9/3/2019
PYRAMID PROJECT #: 2019-260

CLIENT FALCON ENGINEERS
FIGURE 2

INTERPRETED AREAS CONTAINING POSSIBLE BURIED COAL ASH AND RECOMMENDED BORING LOCATIONS

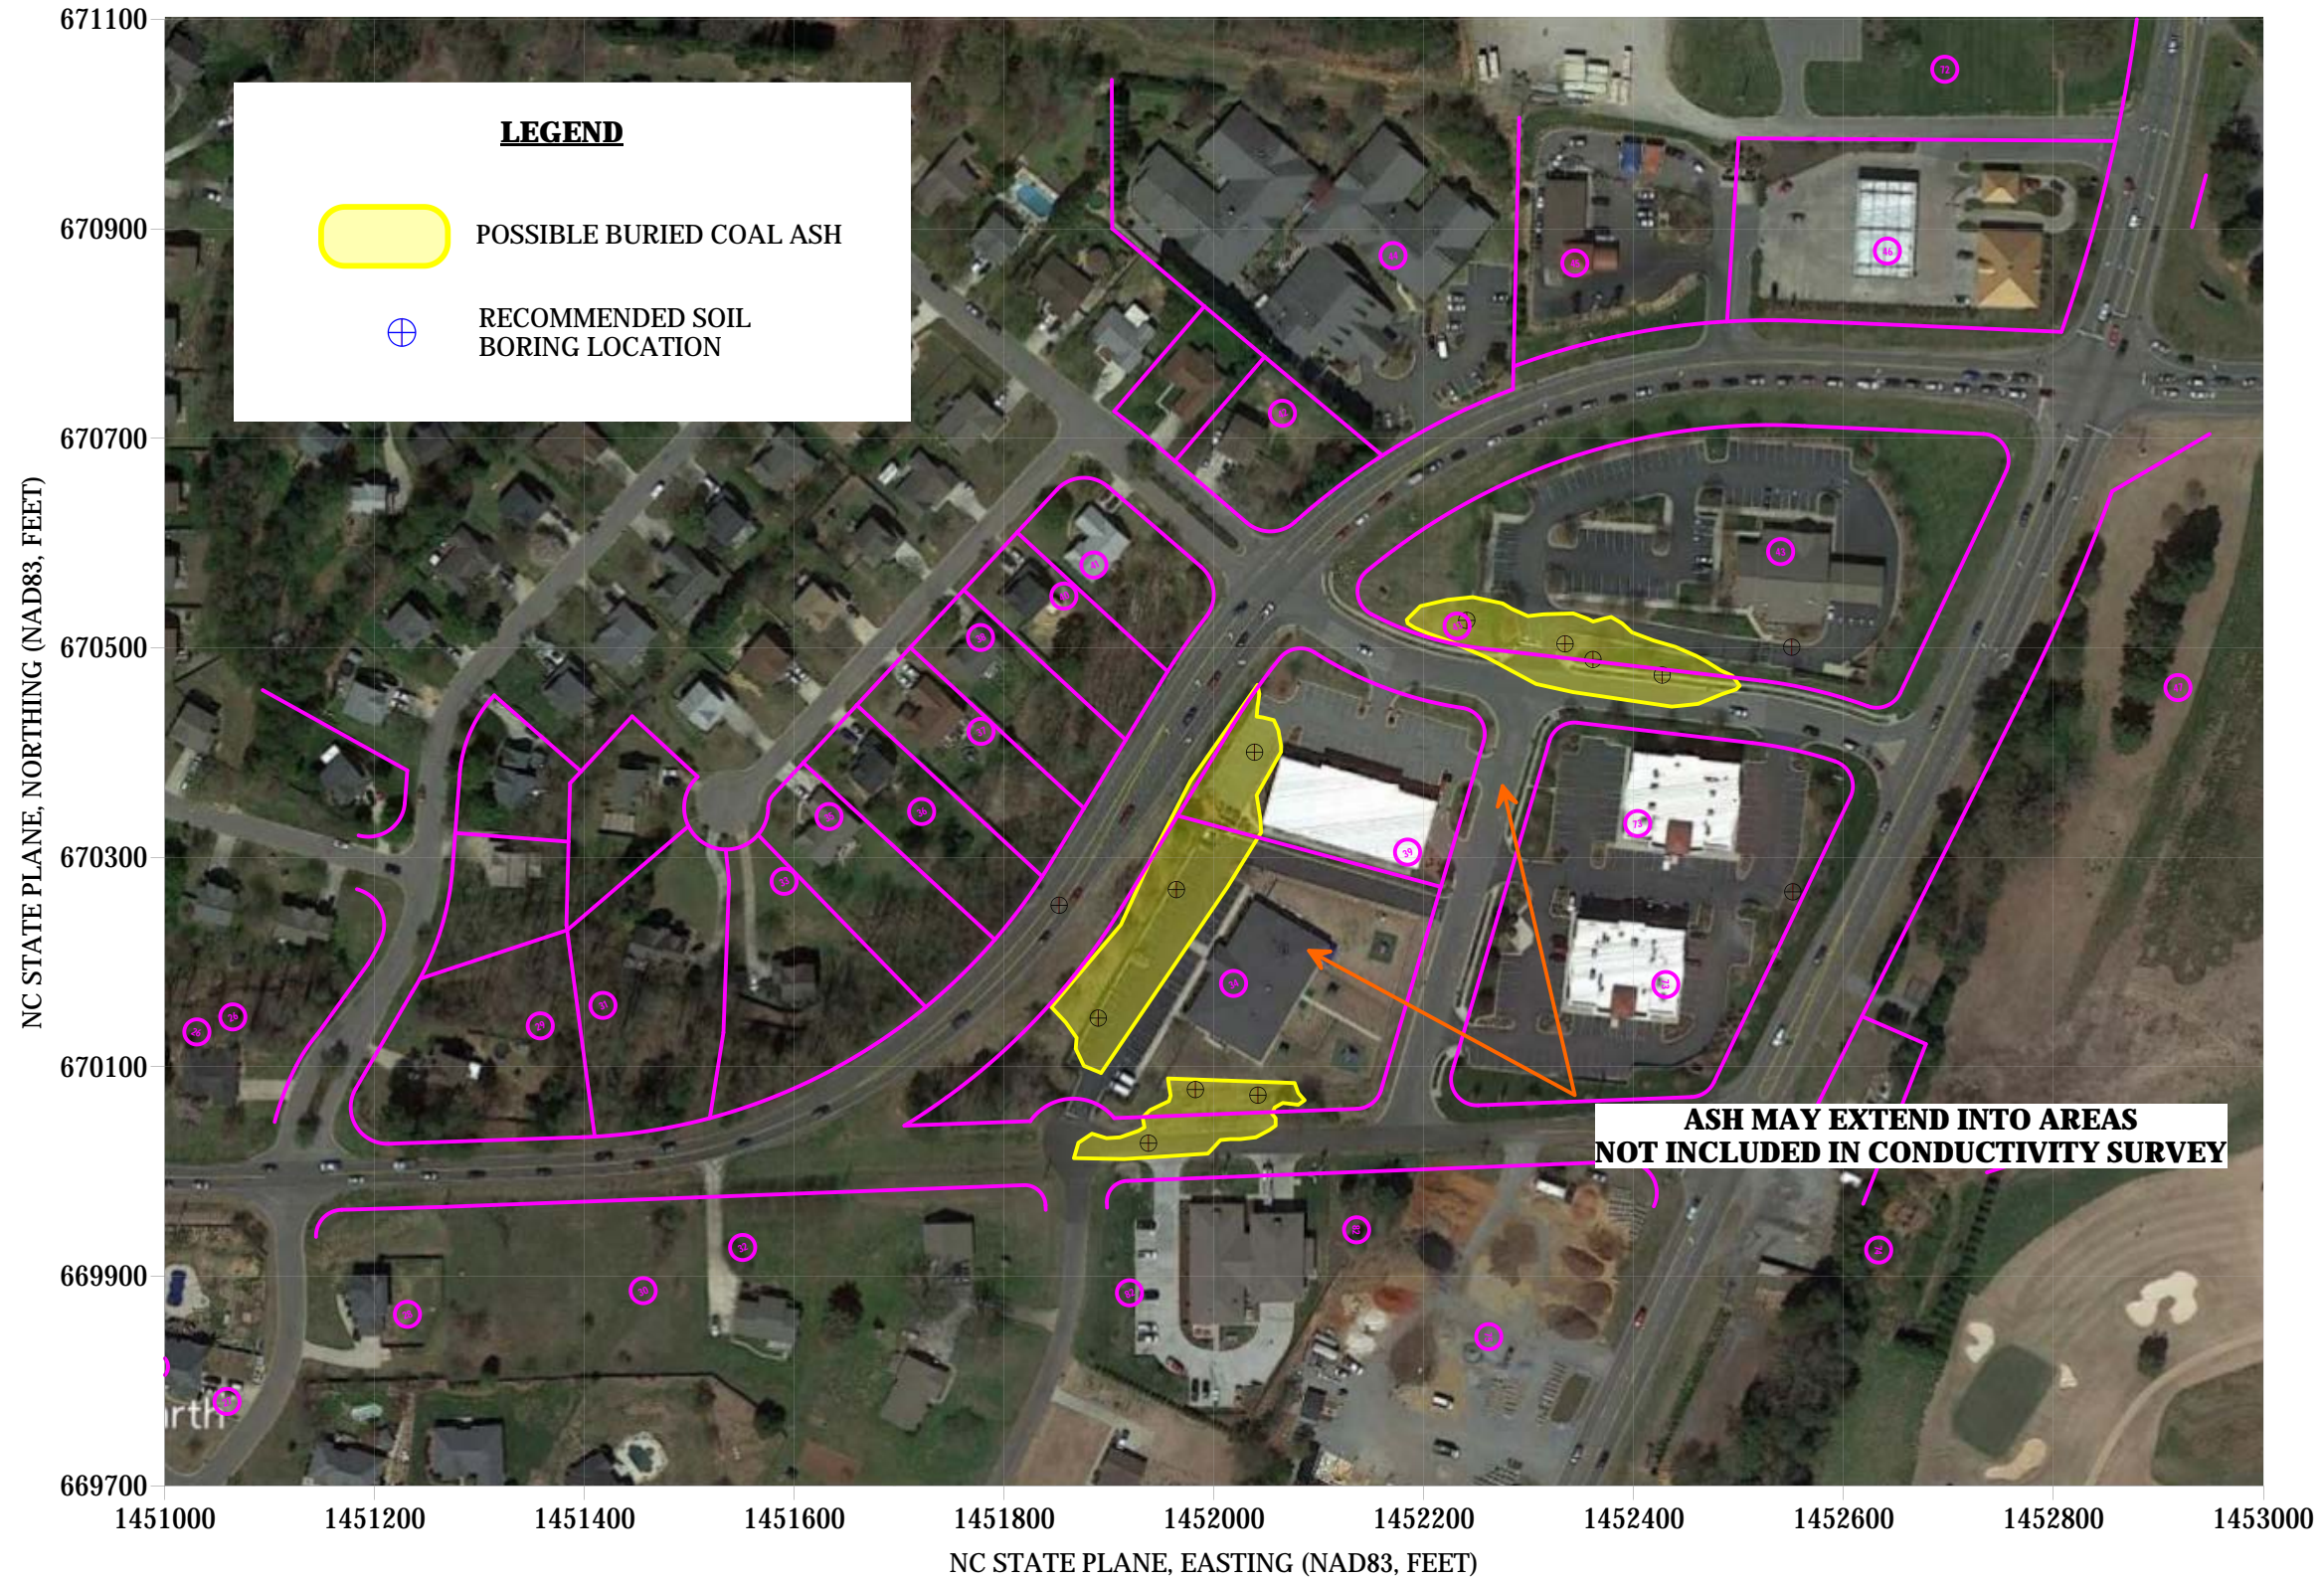

503 INDUSTRIAL AVENUE
GREENSBORO, NC 27406
(336) 335-3174 (p) (336) 691-0648 (f)
License # C1251 Eng. / License # C257 Geology

PROJECT
CONDUCTIVITY SURVEY FOR SUSPECTED COAL ASH
NCDOT PROJECT R-3833C

TITLE
INTERPRETED AREAS CONTAINING
BURIED COAL ASH AND RECOMMENDED
BORING LOCATIONS

DATE 9/3/2019
PYRAMID PROJECT #: 2019-260

CLIENT FALCON ENGINEERS
FIGURE 3