

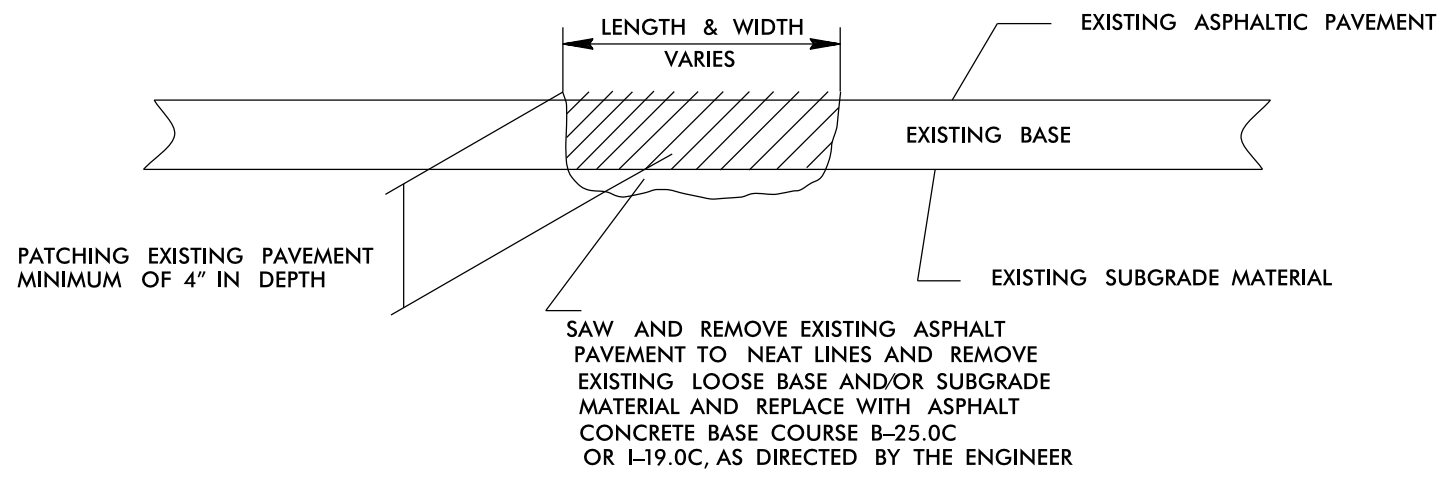
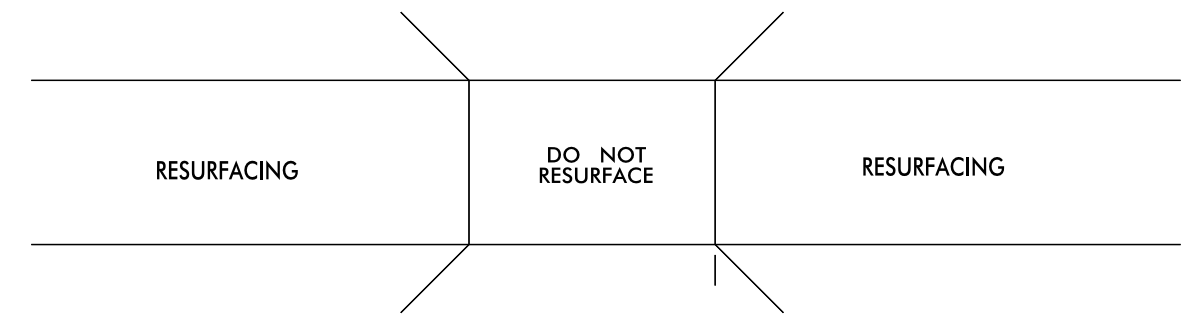


DETAILS OF PATCHING EXISTING PAVEMENT PRIOR TO RESURFACING

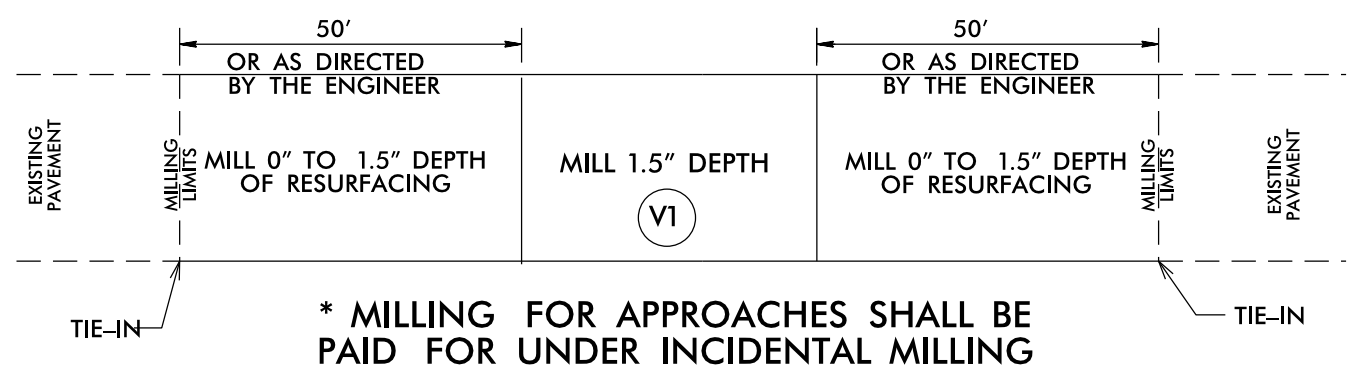

PAVEMENT TIE-IN DETAIL

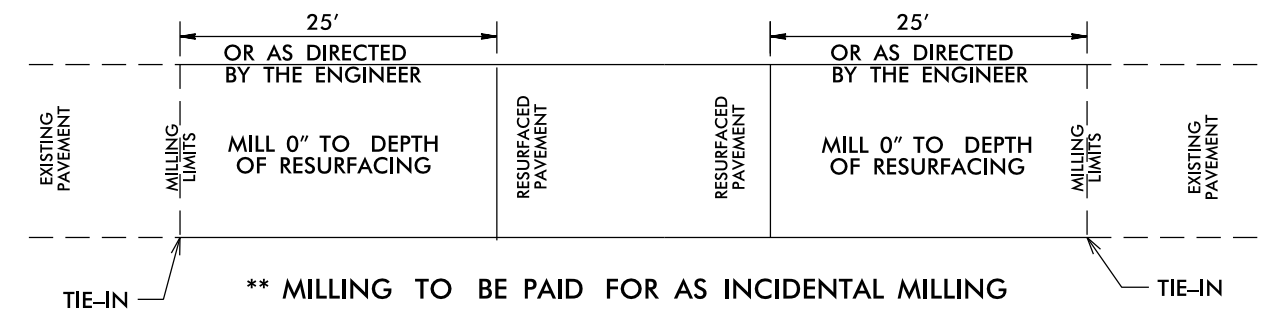

**BRIDGE DRAWING FOR
MAP #15 LOWER MONCURE RD BRIDGES #12 & #14**

**BRIDGE DRAWING FOR
MAPS #3 AND #4 NC 87 BYP
(BRIDGES NO 135 and 136)**

PROJECT NOTES

- PAINT MARKINGS INCLUDED FOR MILLING ON MAPS 1-12.
- ONE COAT OF PAINT MARKINGS TO BE APPLIED ON MAPS 13-15. PERMANENT MARKINGS TO BE HANDLED ON A LATER PROJECT.
- PAINT AND LINE REMOVAL INCLUDED FOR BRIDGES ON MAPS 3 AND 4.