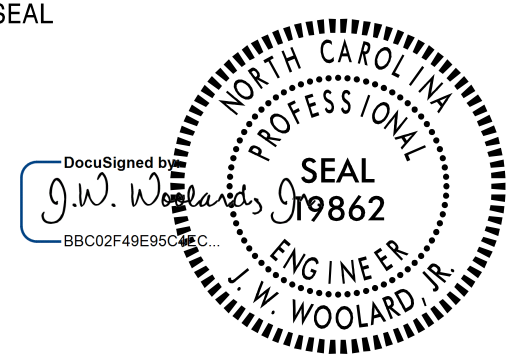



T.I.P.: 15BPR.102.3

STATE OF NORTH CAROLINA
DEPARTMENT OF TRANSPORTATION

PAVEMENT MARKING PLAN
NEW HANOVER COUNTY

LOCATION: CAPE FEAR MEMORIAL BRIDGE NO. 13 (US 17/476/421)
OVER CAPE FEAR RIVER IN WILMINGTON.

TIP NO. 15BPR.102.3	SHEET NO. PMP - 1
APPROVED: _____ DATE: 9/11/2023	
SEAL 	
DOCUMENT NOT CONSIDERED FINAL UNLESS ALL SIGNATURES COMPLETED	
	

ROADWAY STANDARD DRAWINGS

THE FOLLOWING ROADWAY STANDARDS AS APPEAR IN "ROADWAY STANDARD DRAWINGS" - PROJECT SERVICES UNIT - N.C. DEPARTMENT OF TRANSPORTATION - RALEIGH, N.C., DATED JANUARY 2018 ARE APPLICABLE TO THIS PROJECT AND BY REFERENCE HEREBY ARE CONSIDERED A PART OF THESE PLANS:

STD. NO.	TITLE
1205.01	PAVEMENT MARKINGS - LINE TYPES & OFFSETS
1205.02	PAVEMENT MARKINGS - TWO-LANE AND MULTI-LANE ROADWAYS
1205.12	PAVEMENT MARKINGS - BRIDGES
1250.01	RAISED PAVEMENT MARKERS - INSTALLATION SPACING
1251.01	RAISED PAVEMENT MARKERS - PERMANENT & TEMPORARY

GENERAL NOTES


THE FOLLOWING GENERAL NOTES APPLY AT ALL TIMES FOR THE DURATION OF THE CONSTRUCTION PROJECT, EXCEPT WHEN OTHERWISE NOTED IN THE PLAN, OR DIRECTED BY THE ENGINEER.

- A) INSTALL PAVEMENT MARKINGS AND PAVEMENT MARKERS ON THE FINAL SURFACE AS FOLLOWS:

ROAD NAME	MARKING	MARKER
STEEL BRIDGE DECKS	PAINT	NONE
CONCRETE BRIDGE DECKS	PAINT	PERMANENT RAISED
- B) TIE PROPOSED PAVEMENT MARKING LINES TO EXISTING PAVEMENT MARKING LINES.
- C) REMOVE/REPLACE ANY CONFLICTING/DAMAGED PAVEMENT MARKINGS AND MARKERS.


FINAL PAVEMENT MARKING SCHEDULE

SYMBOL	DESCRIPTION		PAY ITEM
P1	WHITE EDGELINE	(4")	PAINT
P3	10 FT. WHITE SKIP	(4")	PAINT
P10	YELLOW EDGELINE	(4")	PAINT
MB	CRYSTAL & RED, PERMANENT RAISED PAVEMENT MARKERS		

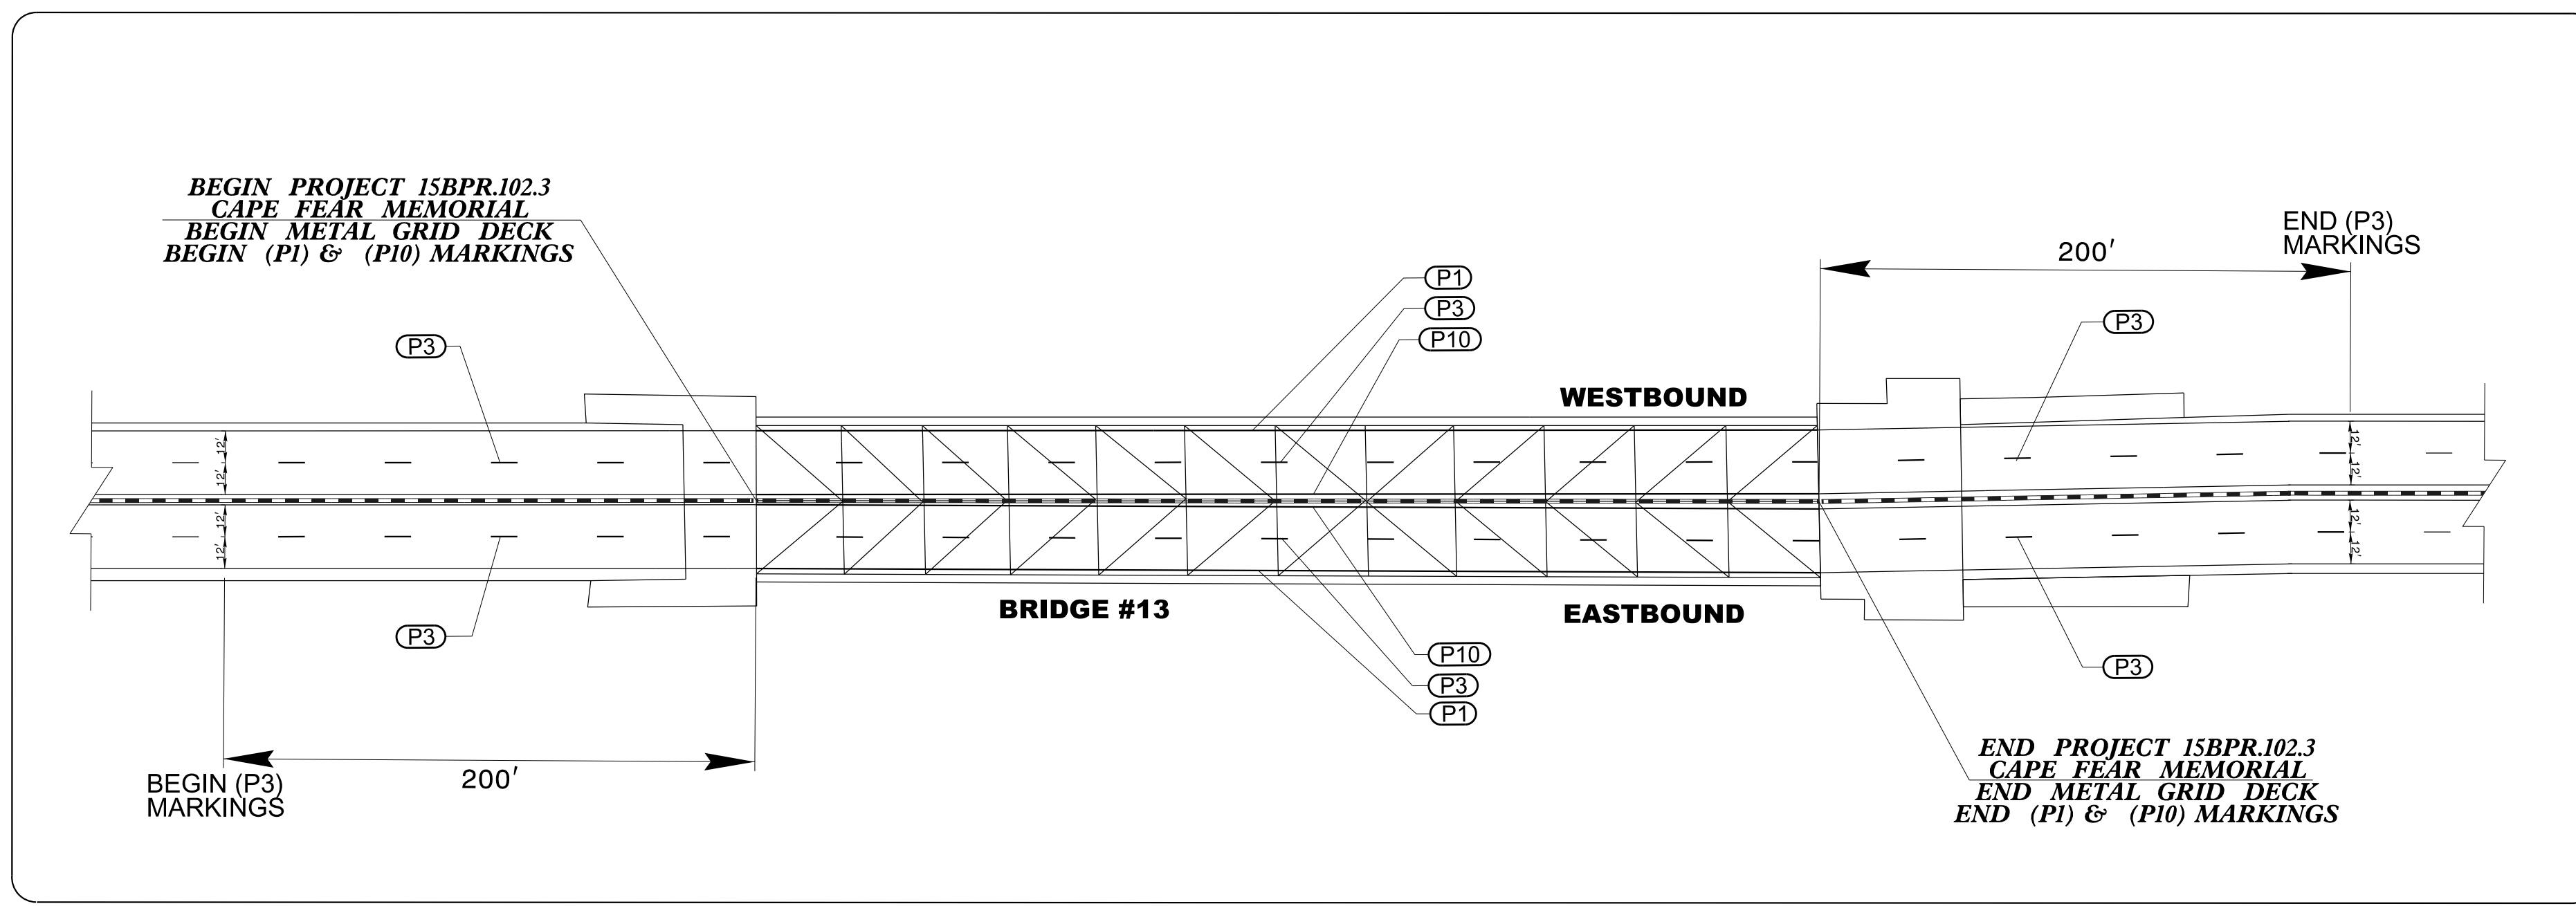


PLAN REVIEWED BY: N.C.D.O.T. SIGNING AND DELINEATION UNIT

_____	SIGNING & DELINEATION REGIONAL ENGINEER
TIM SHERRILL, P.E.	SIGNING & DELINEATION PROJECT DESIGN ENGINEER



PLAN PREPARED BY:

JAY W. WOOLARD, P.E.	SENIOR TRANSPORTATION ENGINEER
ANDREW N. GOOD	TRANSPORTATION DESIGNER



Stantec Consulting Services Inc.
801 Jones Franklin Road
Suite 300
Raleigh, NC 27606
Tel. (919) 851-6866
Fax. (919) 851-7024
www.stantec.com
License No. F-6872

INDEX

SHEET NO.	DESCRIPTION
PMP - 1	PAVEMENT MARKING PLAN TITLE AND SCHEDULE SHEET PAVEMENT MARKING DETAIL

9/8/2023
Us:\Trat\file\Signing\CADD\Plan Sheets\15BPR\102.3_pmp_01.dgn
angood