
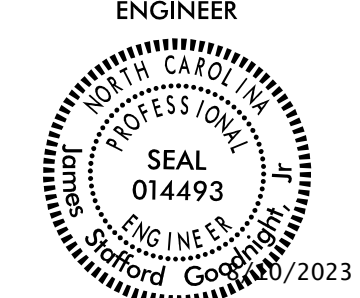
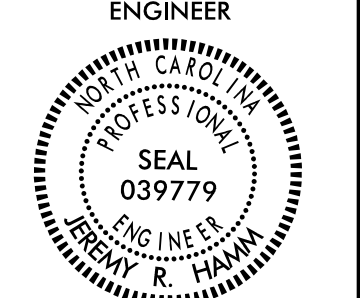


6/2/2023

PROJECT REFERENCE NO. U-5312	SHEET NO. 2A-5
ROADWAY DESIGN ENGINEER 	PAVEMENT DESIGN ENGINEER 
Described by: Jimmy Cooknight 643204C43AFFE8E8	
Described by: Jeremy Hamm 8/9/2023 462202248BC6A4	


DOCUMENT NOT CONSIDERED FINAL UNLESS ALL SIGNATURES COMPLETED

Prepared by

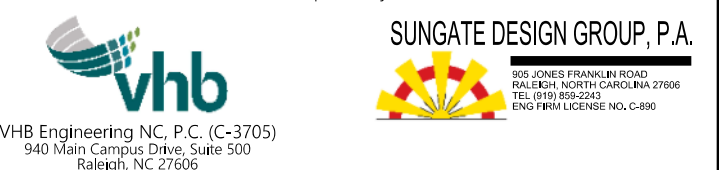


PAVEMENT SCHEDULE	
C2	3" S9.5C
C3	VAR. DEPTH S9.5C
D1	4" I19.0C
E1	5" B25.0C
J	6" ABC
P	PRIME COAT
S	4" CONC. SIDEWALK
T	EARTH MATERIAL
U	EXIST. PAVEMENT

NOTE: PAVEMENT EDGE SLOPES ARE 1:1 UNLESS SHOWN OTHERWISE

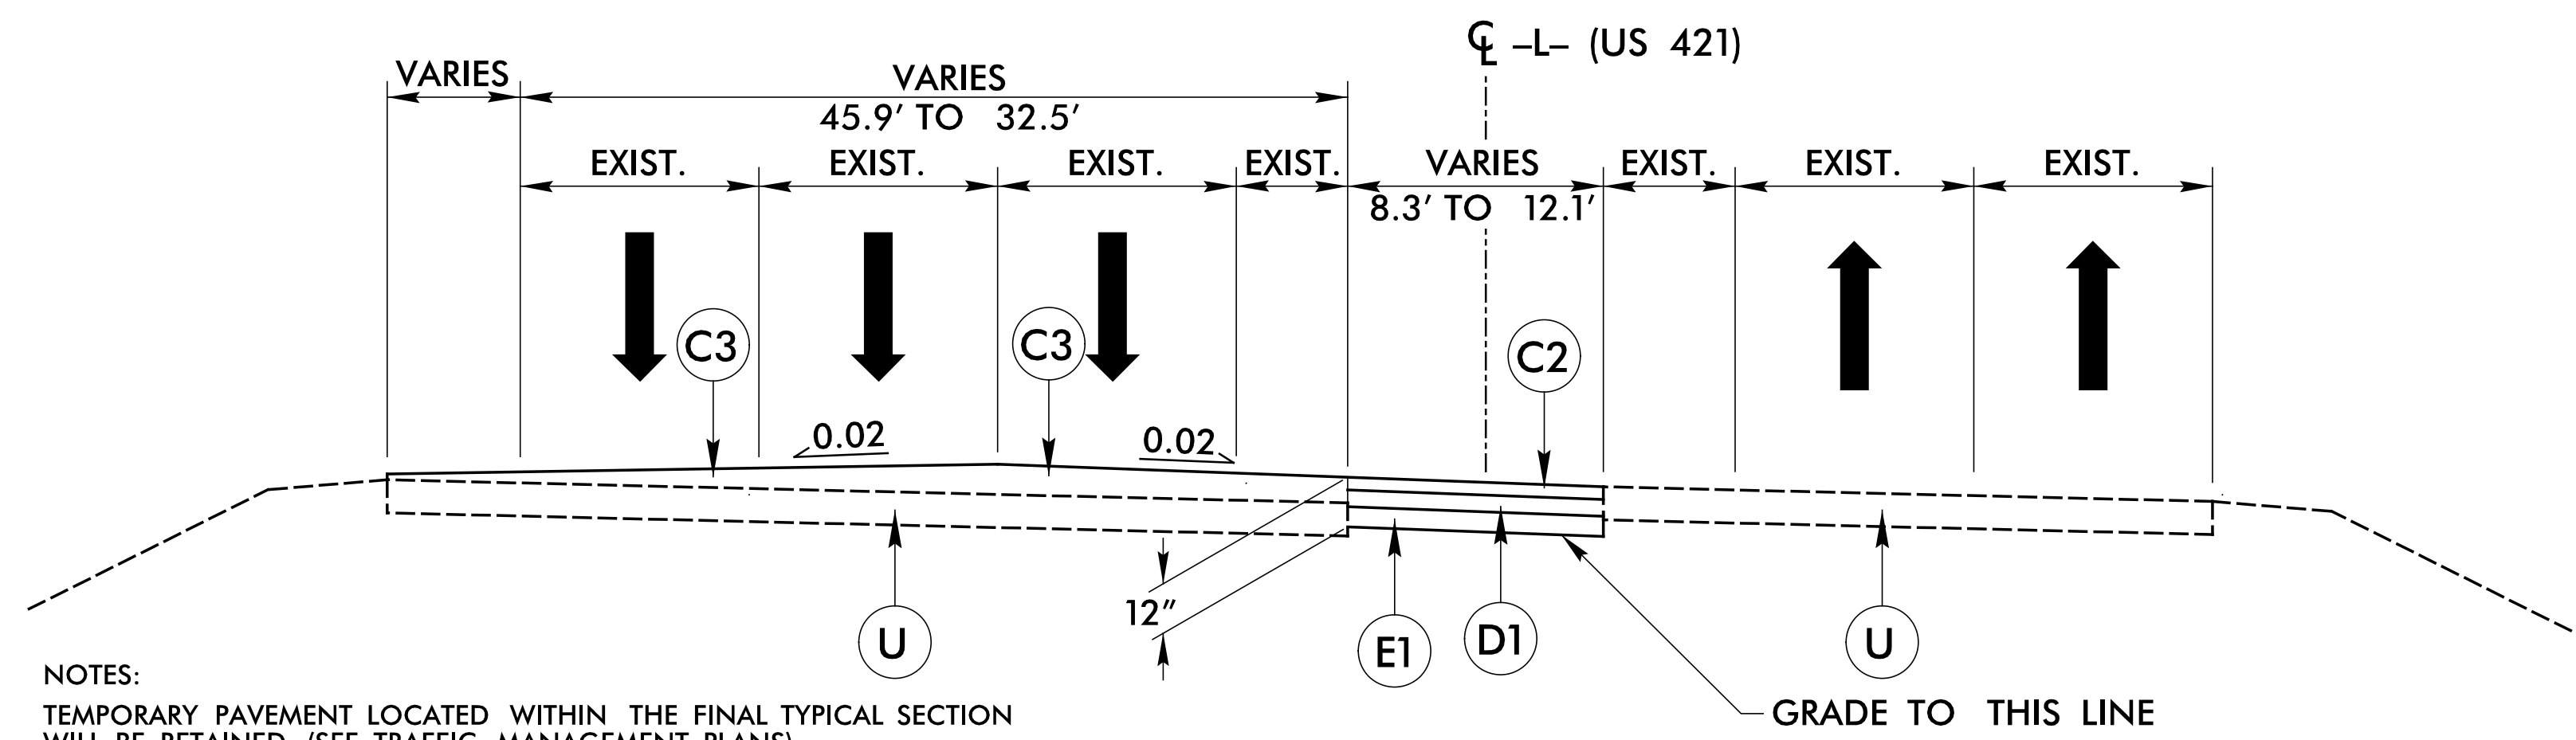


NOTES:
 TEMPORARY PAVEMENT LOCATED WITHIN THE FINAL TYPICAL SECTION WILL BE RETAINED (SEE TRAFFIC MANAGEMENT PLANS)
 REMOVE TEMPORARY PAVEMENT IN THE FOLLOWING LOCATIONS PRIOR TO FINAL PHASE CONSTRUCTION (SEE TRAFFIC MANAGEMENT PLANS)
 -L- STA. 169+10.00 TO STA. 170+60.00 LT
 -L- STA. 167+11.00 TO STA. 171+01.00 LT
 -L- STA. 171+95.70 TO STA. 176+42.00 LT
 -L- STA. 172+20.00 TO STA. 173+95.00 MED

TYPICAL SECTION NO. 12A
 TEMPORARY PAVEMENT
 -L- STA. 167+11.00 TO STA. 176+42.00

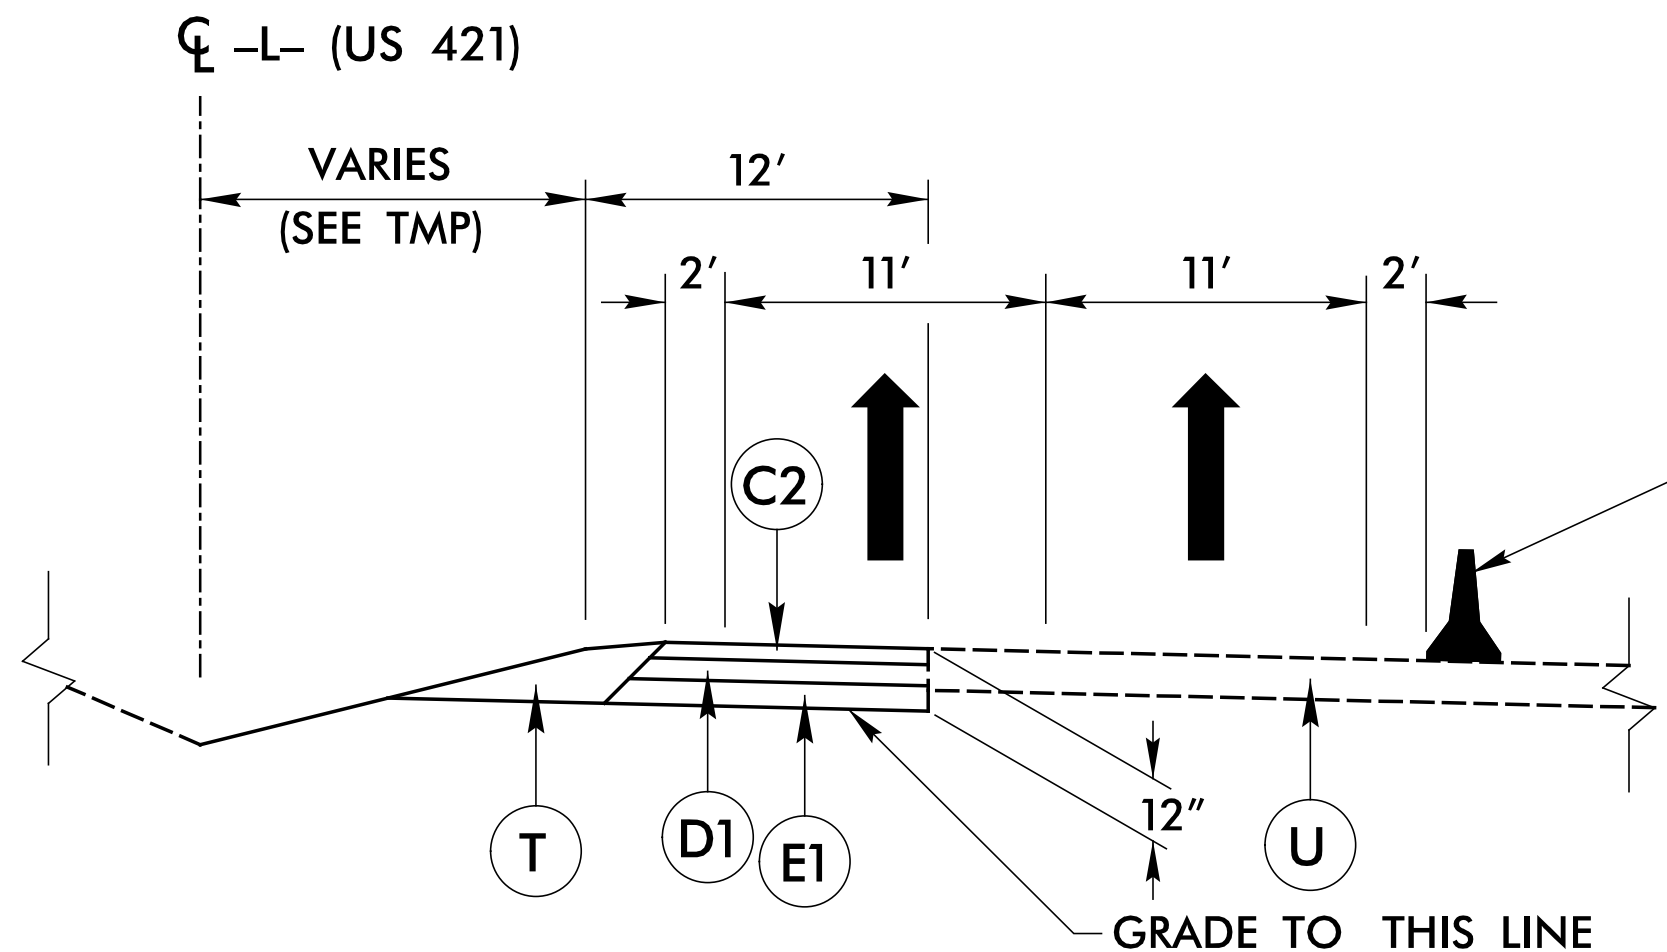


PORTABLE CONCRETE BARRIER (TMP PAY ITEM)
 (SEE TRAFFIC MANAGEMENT PLANS)

TYPICAL SECTION NO. 12B
 TEMPORARY PAVEMENT
 -L- STA. 177+61.00 TO STA. 191+50.43 RT

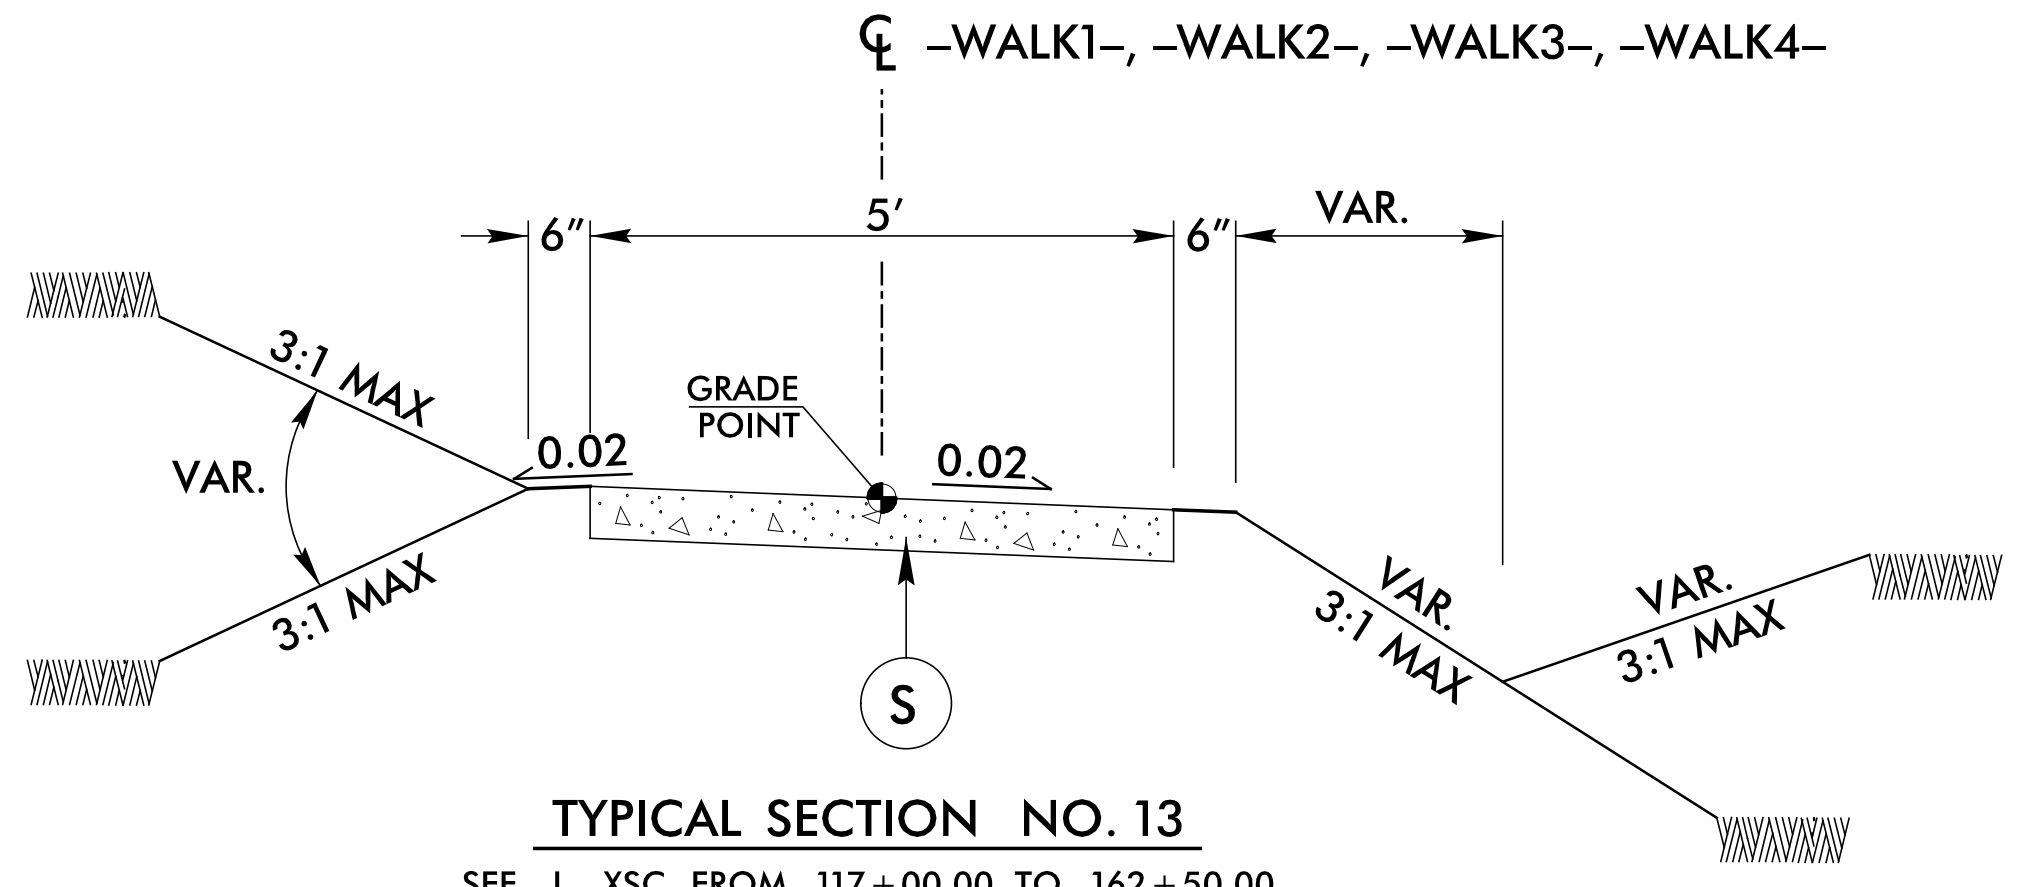

TYPICAL SECTION NO. 13
 SEE -L- XSC FROM 117+00.00 TO 162+50.00

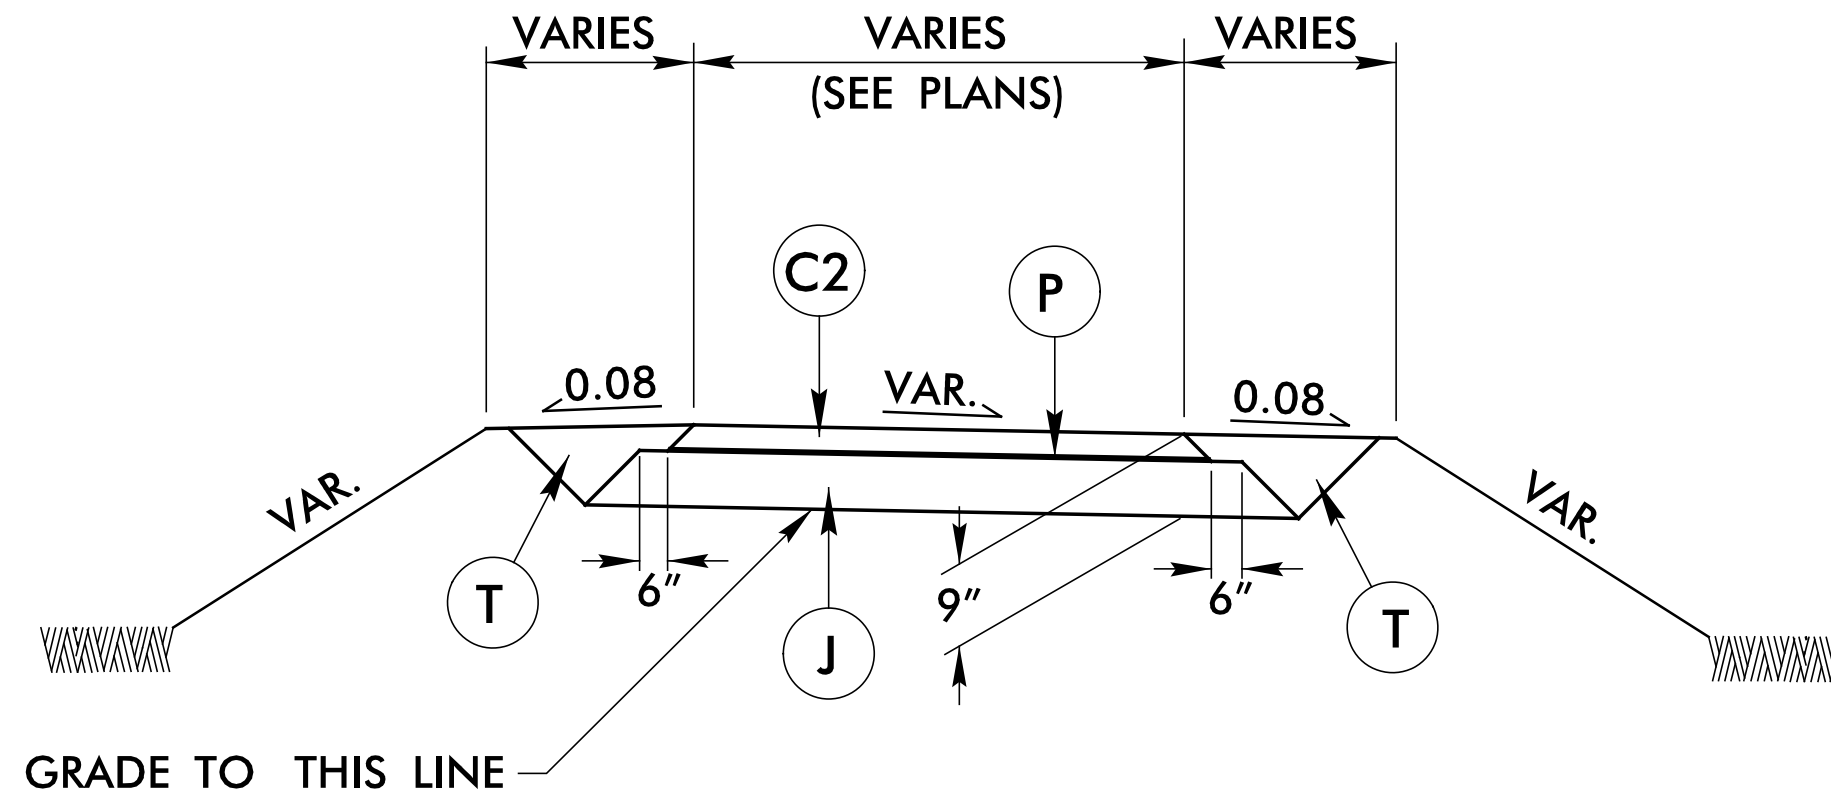

TYPICAL SECTION NO. 14
 USE TYPICAL SECTION NO. 14 TO ALL DRIVEWAYS

6/18/2023
 R:\Projects\2023\U-5312\Drawings\T-11\T-11.dwg
 T-11.dwg