
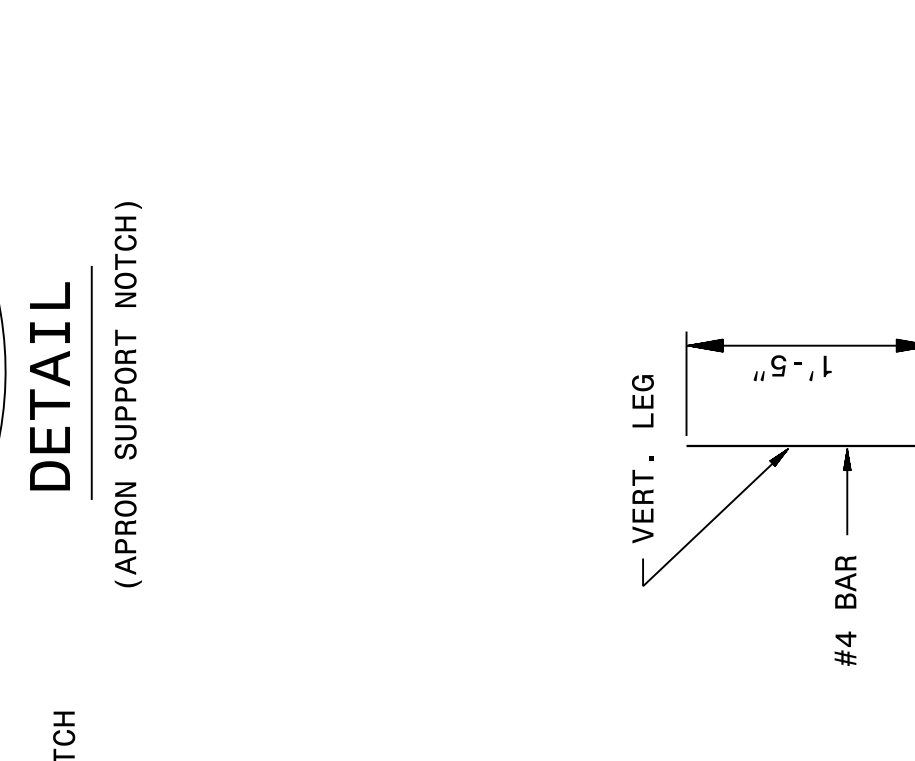
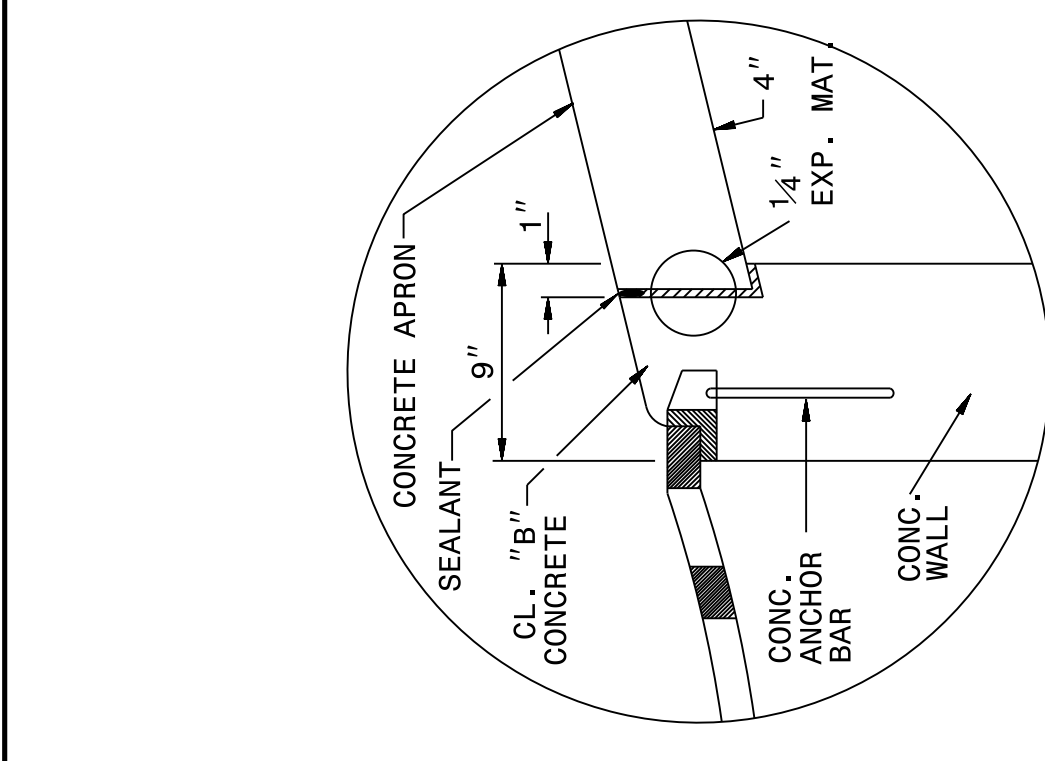
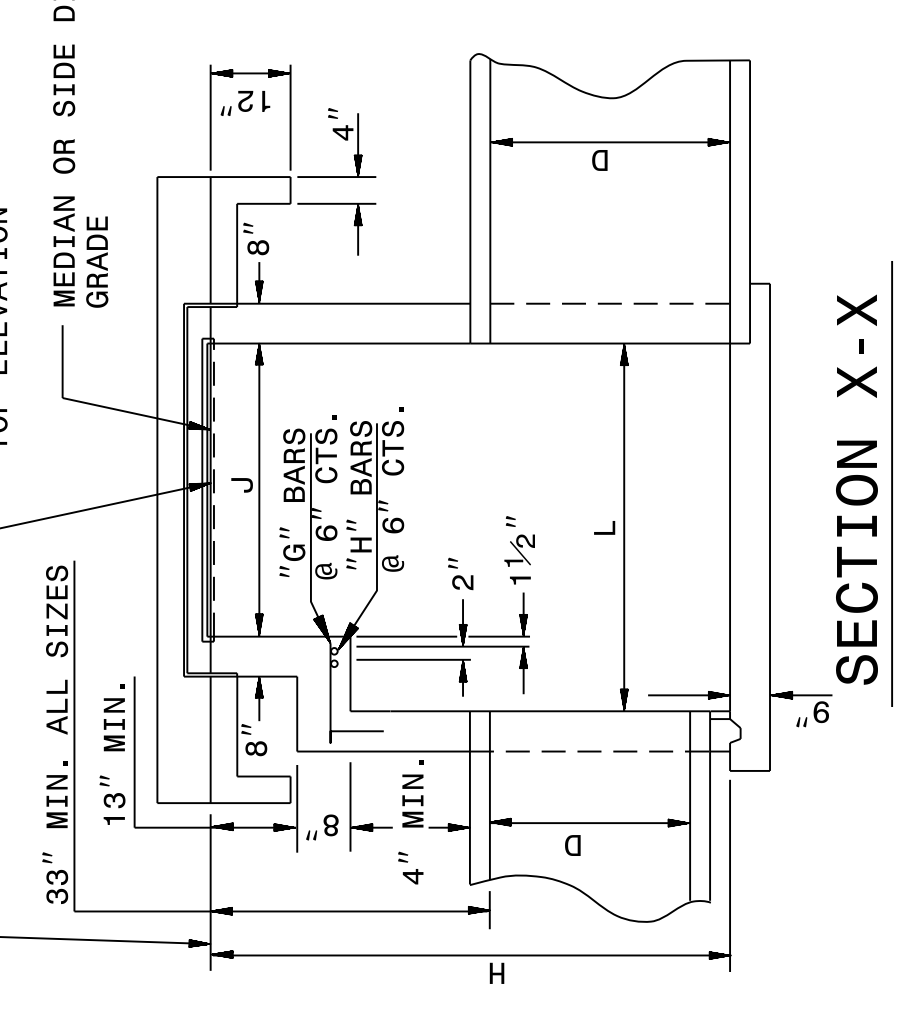


01-MAR-2018 07:39
 S:\Contracts\Special Details\Vericard\usr\details\stand\840d17 Extra Depth 2GI.dgn
 J:\power\ton AT_CSD-252595

STATE OF
NORTH CAROLINA
DEPT. OF TRANSPORTATION
DIVISION OF HIGHWAYS
RALEIGH, N.C.

ENGLISH DETAIL DRAWING FOR
CONCRETE MEDIAN DROP INLET TYPE 'A'
EXTRA DEPTH OVER 12' TO 25'
12" THRU 72" PIPE

SHEET 1 OF 2
840D17

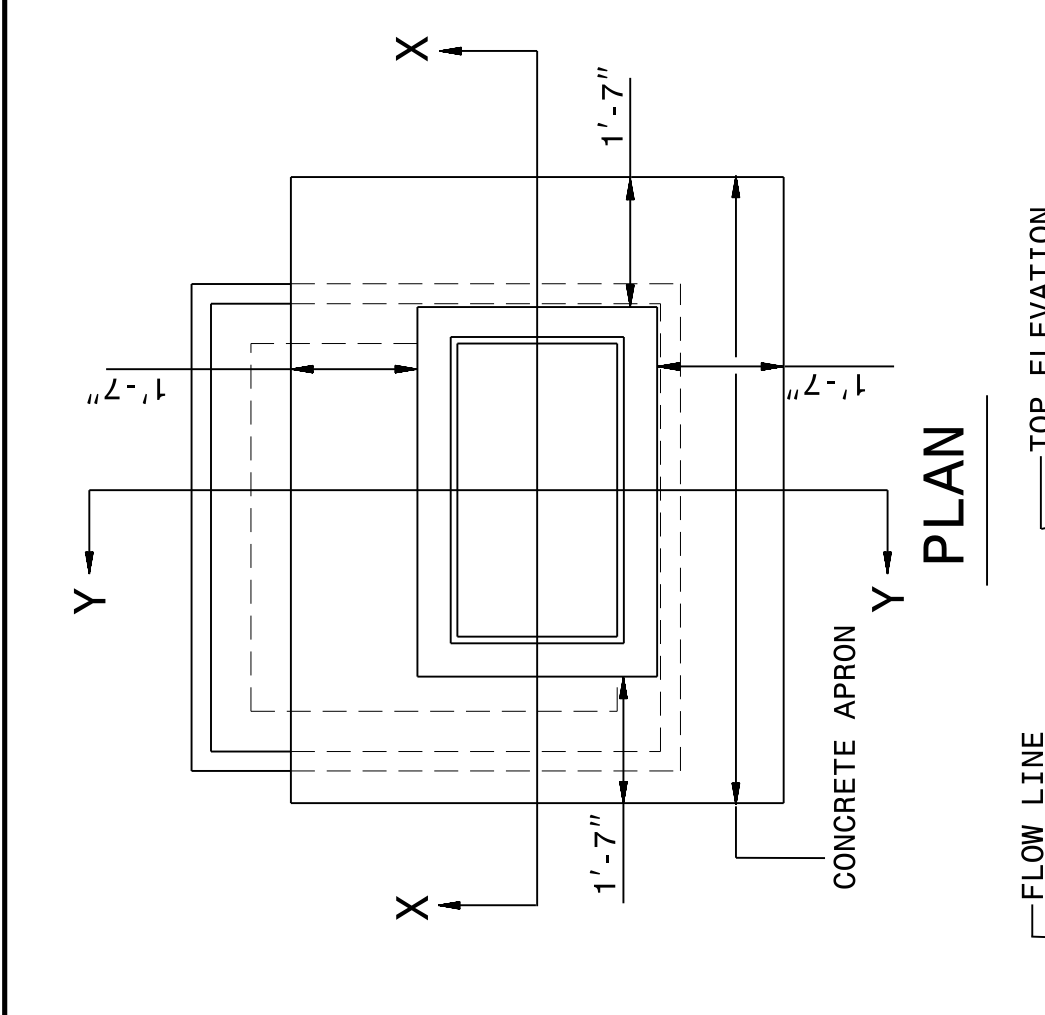

GENERAL NOTES:
 USE CLASS "B" CONCRETE THROUGHOUT.
 PROVIDE DROP INLETS WITH STEPS 12" ON CENTER. USE STEPS WHICH COMPLY WITH STD. DRAWING 840.66.
 OPTIONAL CONSTRUCTION - MONOLITHIC POUR, 2" KEYWAY, OR #4 BAR DOWELS AT 12" CENTERS AS DIRECTED BY THE ENGINEER.
 USE FORMS FOR THE CONSTRUCTION OF THE BOTTOM SLAB.
 IF REINFORCED CONCRETE PIPE IS SET IN BOTTOM SLAB OF BOX, ADD TO SLAB AS SHOWN ON STD. NO. 840.00.
 WHEN PAYMENT FOR THE DROP INLET IS MADE ON A PER EACH BASIS, THE CONCRETE APRON WILL BE CONSIDERED PART OF THE DROP INLET.
 CONSTRUCT WITH PIPE CROWNS MATCHING.
 USE STANDARD FRAMES AND GRATES 840.22 (SHOWN), 840.24 (SHOWN), 840.20, 840.29, AND 840.33.
 SEE STANDARD DRAWING 840.25 FOR ATTACHMENT OF FRAMES AND GRATES NOT SHOWN.
 CHAMFER ALL EXPOSED CORNERS 1".
 DRAWING NOT TO SCALE.
 MAX. DEPTH OF THIS STRUCTURE FROM TOP OF BOTTOM SLAB TO TOP ELEVATION IS 25 FEET.

ENGLISH DETAIL DRAWING FOR
CONCRETE MEDIAN DROP INLET TYPE 'A'
EXTRA DEPTH OVER 12' TO 25'
12" THRU 72" PIPE

SHEET 1 OF 2
840D17

STATE OF
NORTH CAROLINA
DEPT. OF TRANSPORTATION
DIVISION OF HIGHWAYS
RALEIGH, N.C.





ENGLISH DETAIL DRAWING FOR
CONCRETE MEDIAN DROP INLET TYPE 'A'
EXTRA DEPTH OVER 12' TO 25'
12" THRU 72" PIPE

SHEET 1 OF 2
840D17

STATE OF
NORTH CAROLINA
DEPT. OF TRANSPORTATION
DIVISION OF HIGHWAYS
RALEIGH, N.C.

ENGLISH DETAIL DRAWING FOR
CONCRETE MEDIAN DROP INLET TYPE 'A'
EXTRA DEPTH OVER 12' TO 25'
12" THRU 72" PIPE

SHEET 2 OF 2
840D17

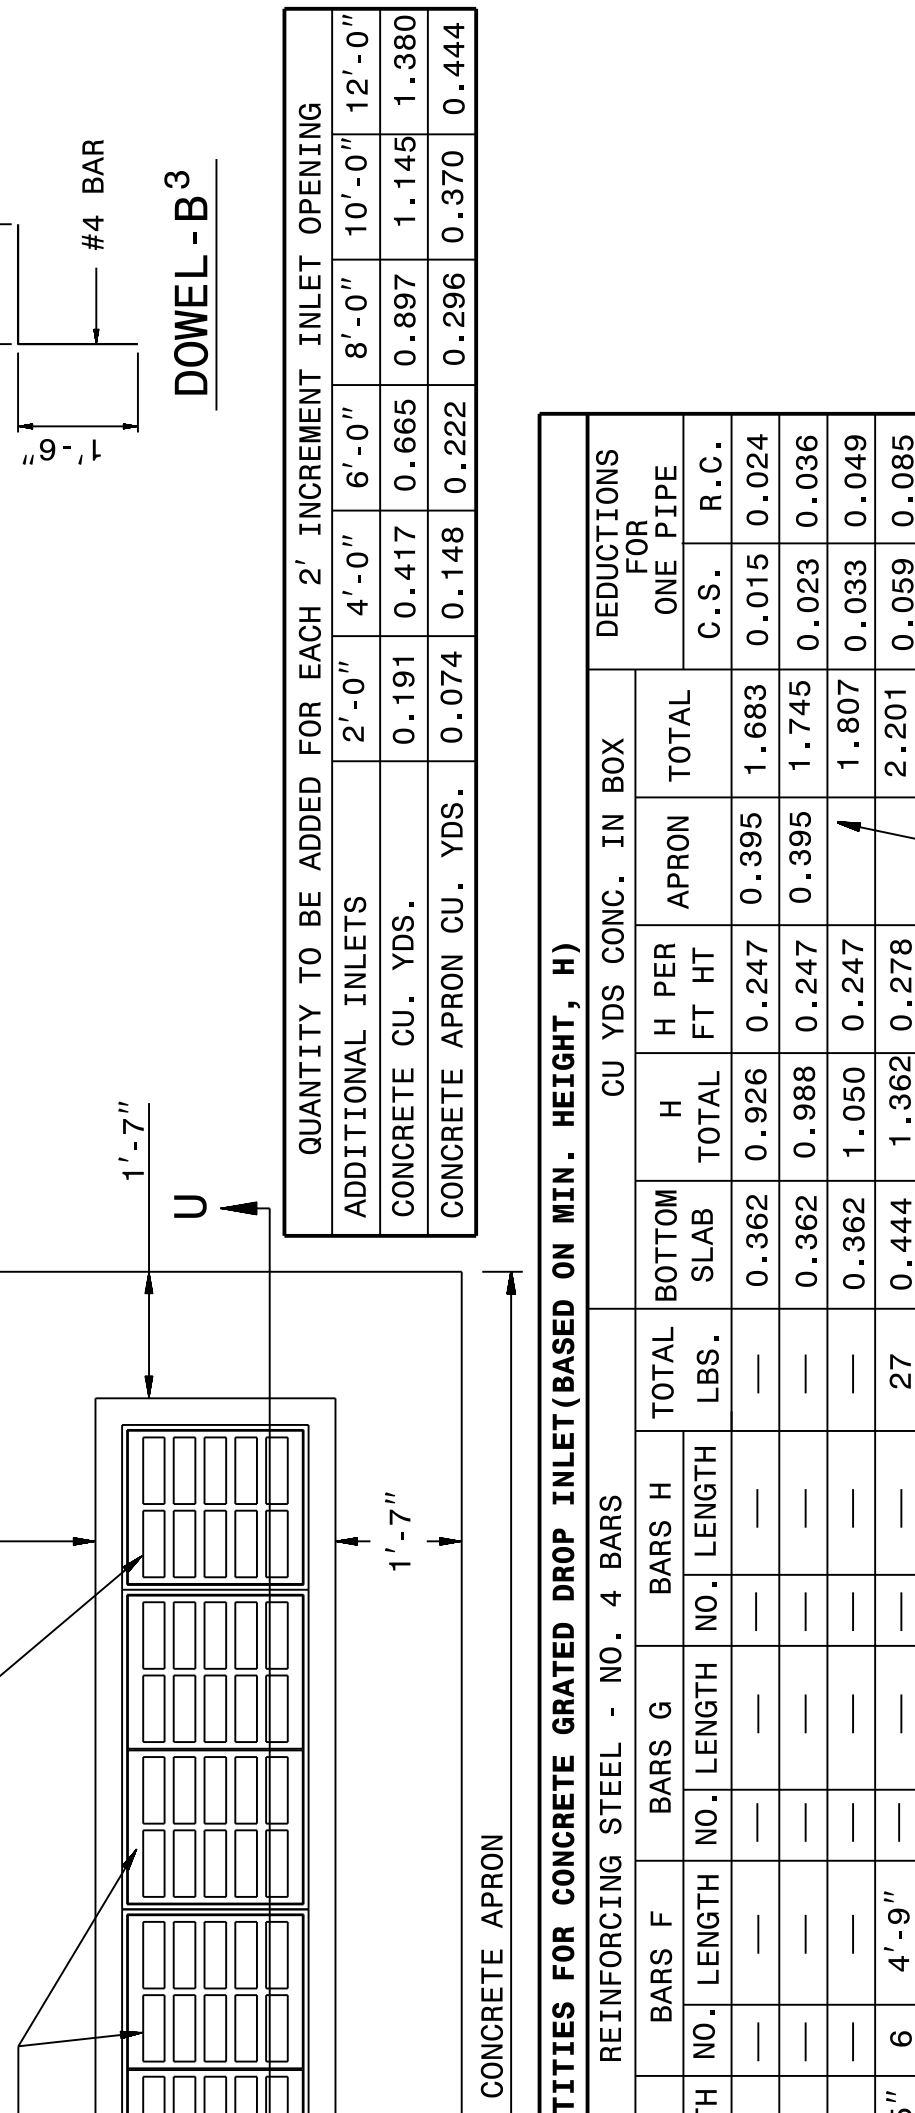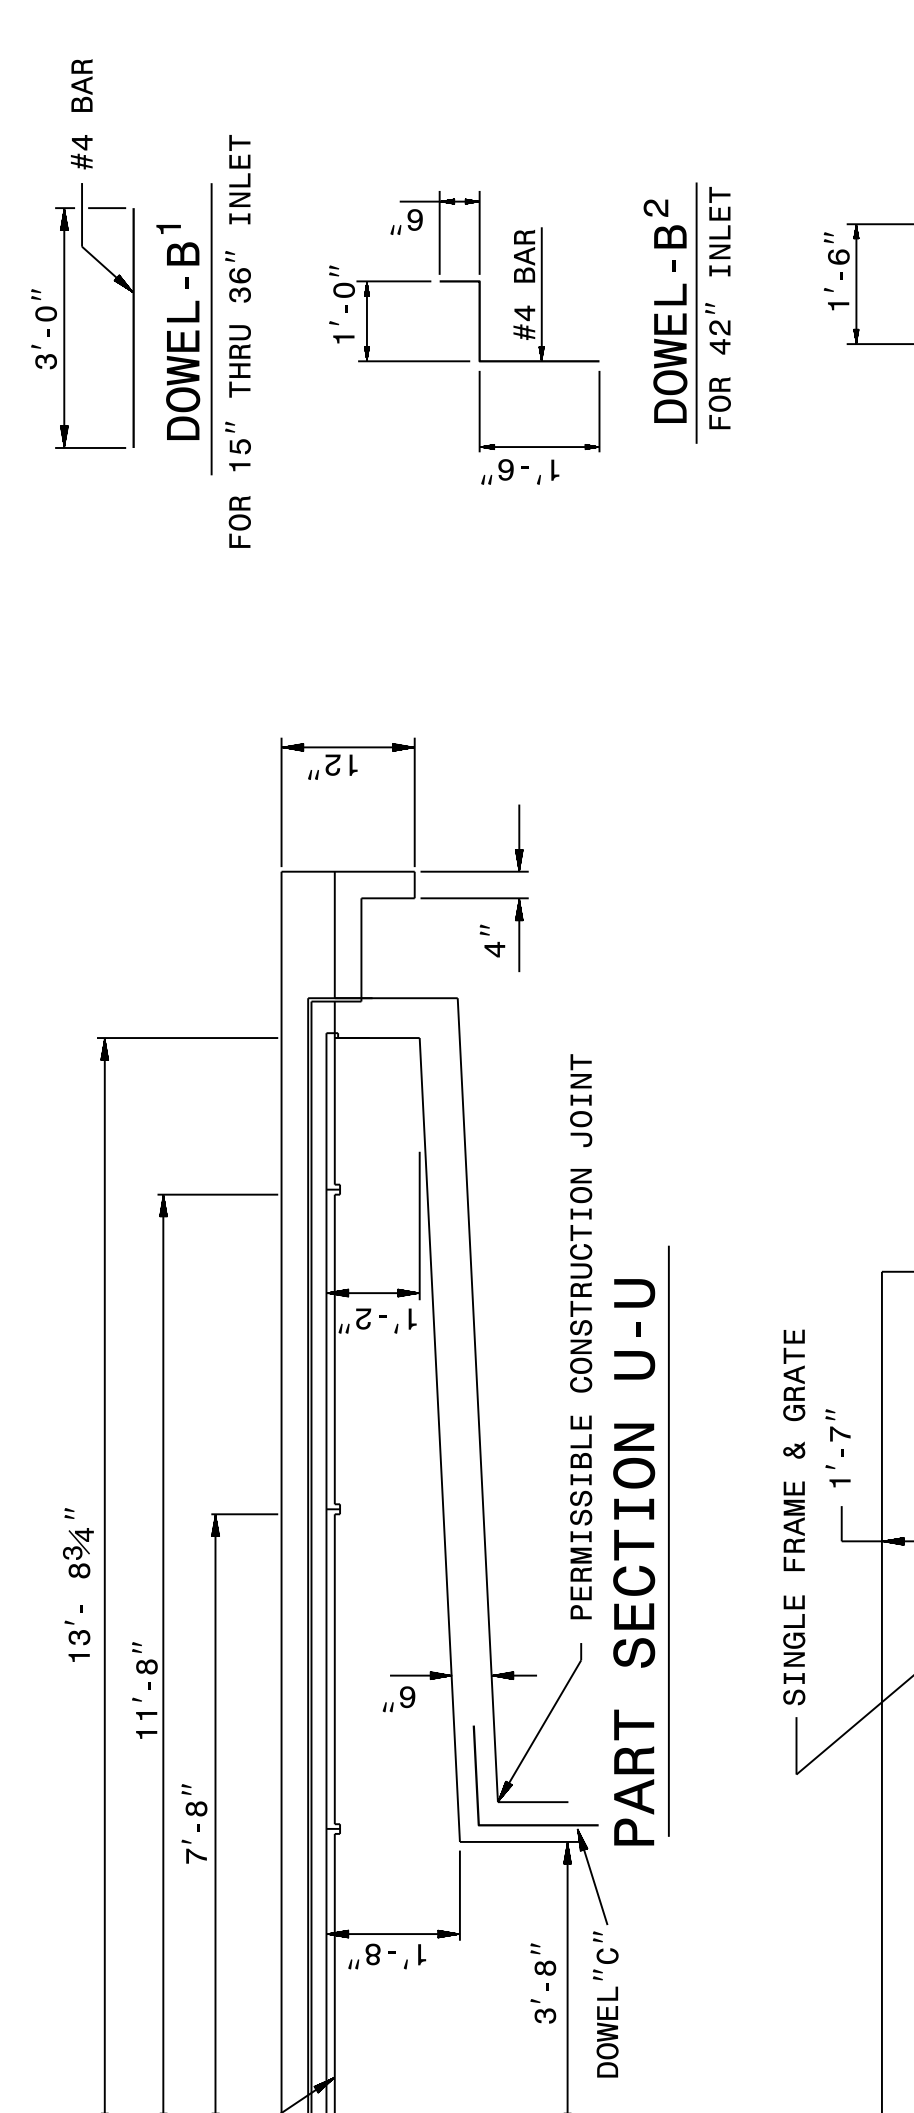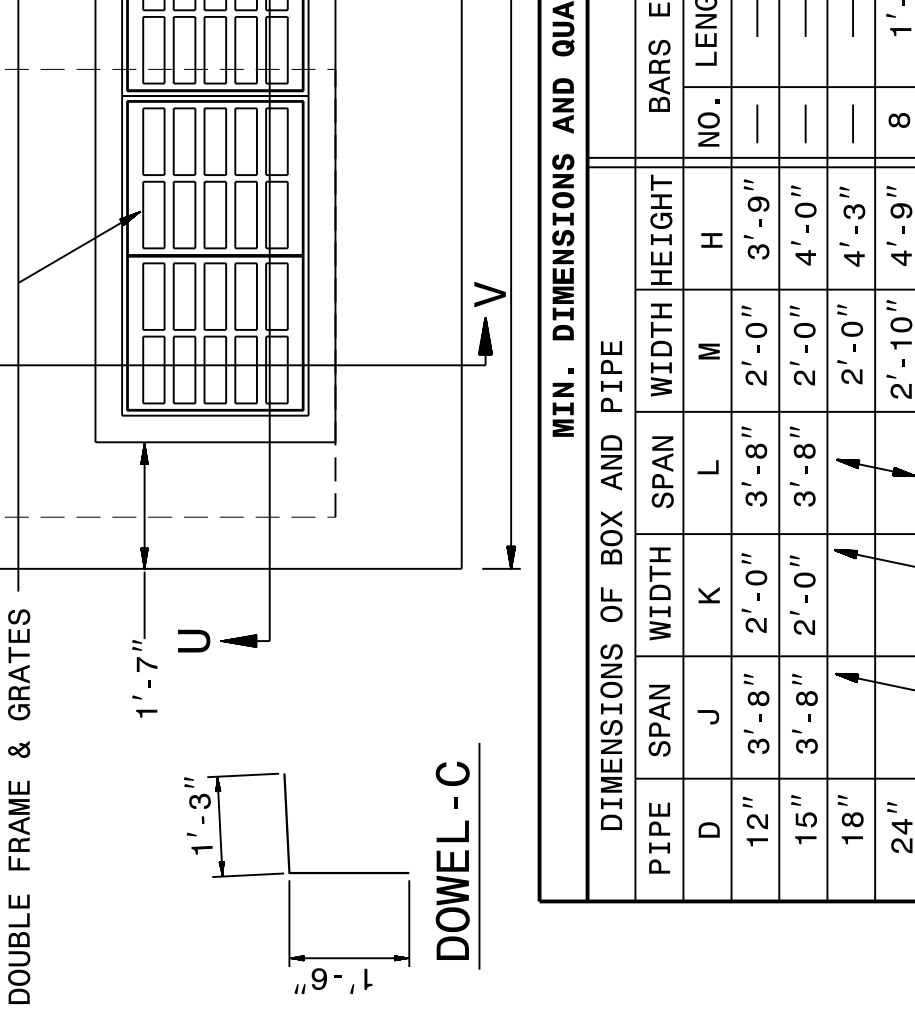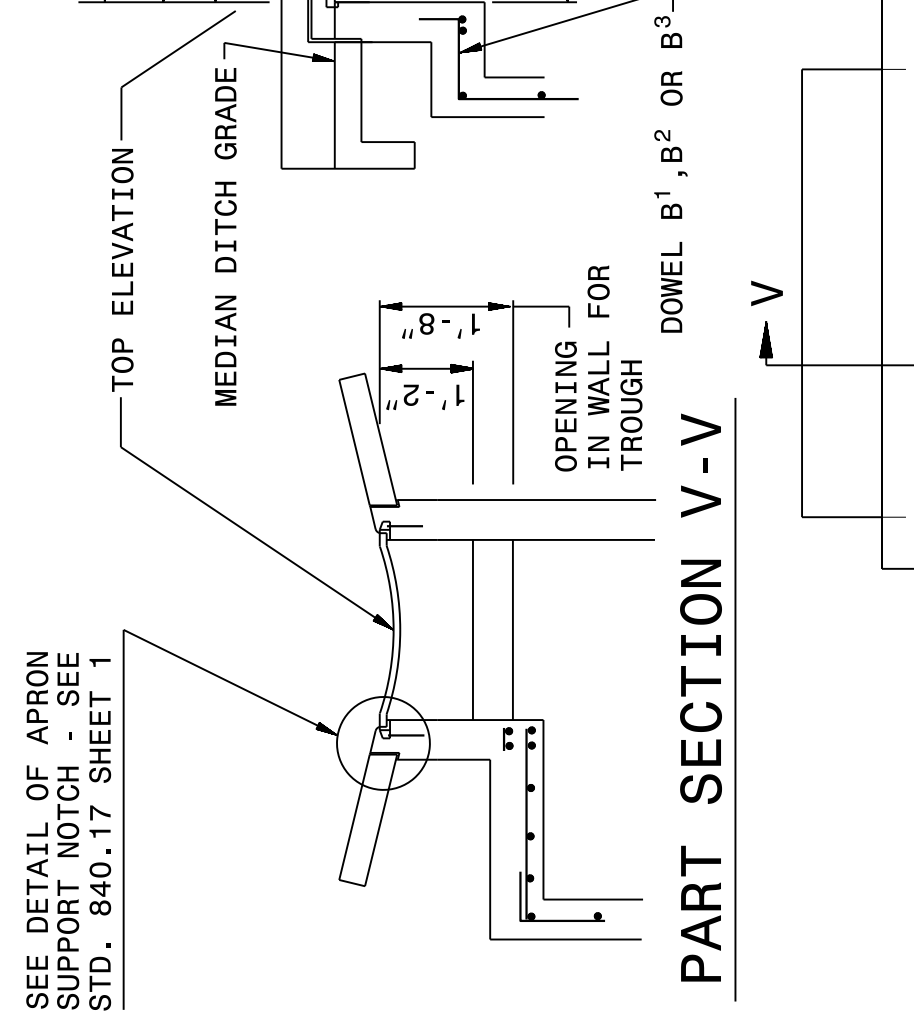

STATE OF
NORTH CAROLINA
DEPT. OF TRANSPORTATION
DIVISION OF HIGHWAYS
RALEIGH, N.C.

ENGLISH DETAIL DRAWING FOR
CONCRETE MEDIAN DROP INLET TYPE 'A'
EXTRA DEPTH OVER 12' TO 25'
12" THRU 72" PIPE

SHEET 2 OF 2
840D17

QUANTITY TO BE ADDED FOR EACH 2' INCREMENT INLET OPENING


ADDITIONAL INLETS	2'-0"	4'-0"	6'-0"	8'-0"	10'-0"	12'-0"
CONCRETE CU. YDS.	0.191	0.417	0.665	0.897	1.145	1.380
CONCRETE APRON CU. YDS.	0.074	0.148	0.222	0.296	0.370	0.444

DIMENSIONS OF BOX AND PIPE		REINFORCING STEEL - NO. 4 BARS										CU YDS CONC. IN BOX		DEDUCTIONS FOR ONE PIPE			
PIPE	SPAN	WIDTH	SPAN	WIDTH	HEIGHT	BARS E	BARS F	BARS G	BARS H	TOTAL	BOTTOM SLAB	H PER FT	APRON	TOTAL	C. S.	R. C.	
12"	3'-8"	2'-0"	3'-8"	2'-0"	3'-9"	—	—	—	—	—	0.362	0.926	0.247	0.395	1.683	0.015	0.024
15"	3'-8"	2'-0"	3'-8"	2'-0"	4'-0"	—	—	—	—	—	0.362	0.988	0.247	0.395	1.745	0.023	0.036
18"	—	—	—	—	4'-3"	—	—	—	—	—	0.362	1.050	0.247	—	1.807	0.033	0.049
24"	—	—	—	—	4'-9"	8	4'-9"	—	—	—	0.444	1.362	0.278	—	2.201	0.059	0.085
30"	—	—	—	—	5'-3"	8	4'-9"	—	—	—	0.502	1.644	0.288	—	2.541	0.092	0.127
36"	—	—	—	—	5'-9"	8	4'-11"	4	0'-9"	2	0.560	1.931	0.321	—	2.920	0.132	0.178
42"	—	—	—	—	6'-3"	10	3'-1"	9	5'-7"	3	0.704	2.500	0.370	—	3.677	0.180	0.243
48"	—	—	—	—	6'-9"	11	3'-7"	10	6'-1"	4	0.823	3.013	0.407	—	4.315	0.235	0.317
54"	—	—	—	—	7'-3"	12	4'-1"	11	6'-7"	5	0.951	3.589	0.444	—	5.072	0.297	0.401
60"	—	—	—	—	7'-9"	13	4'-9"	12	7'-3"	6	1.311	4.539	0.494	—	6.170	0.367	0.495
66"	—	—	—	—	8'-3"	14	5'-4"	14	7'-10"	7	1.136	5.061	0.537	—	6.901	0.444	0.599
72"	—	—	—	—	8'-9"	15	5'-11"	15	8'-5"	8	1.500	5.860	0.560	—	7.868	0.528	0.713

CONTRACT STANDARDS AND DEVELOPMENT UNIT
Office 919-707-6950 FAX 919-250-4119

SEE PLATE FOR TITLE

ORIGINAL BY: 2002 STD.840.17 DATE: _____
 MODIFIED BY: K.A. KEMPF DATE: 07-06-09
 CHECKED BY: _____ DATE: _____
 FILE SPEC.: /stand/840d17 Extra Depth 2GI.dgn

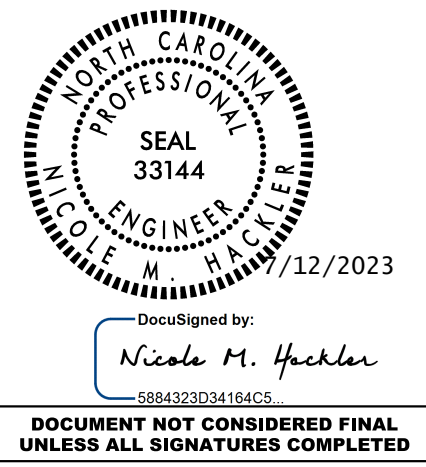

DOCUMENT NOT CONSIDERED FINAL UNLESS ALL SIGNATURES COMPLETED