



6/23/16

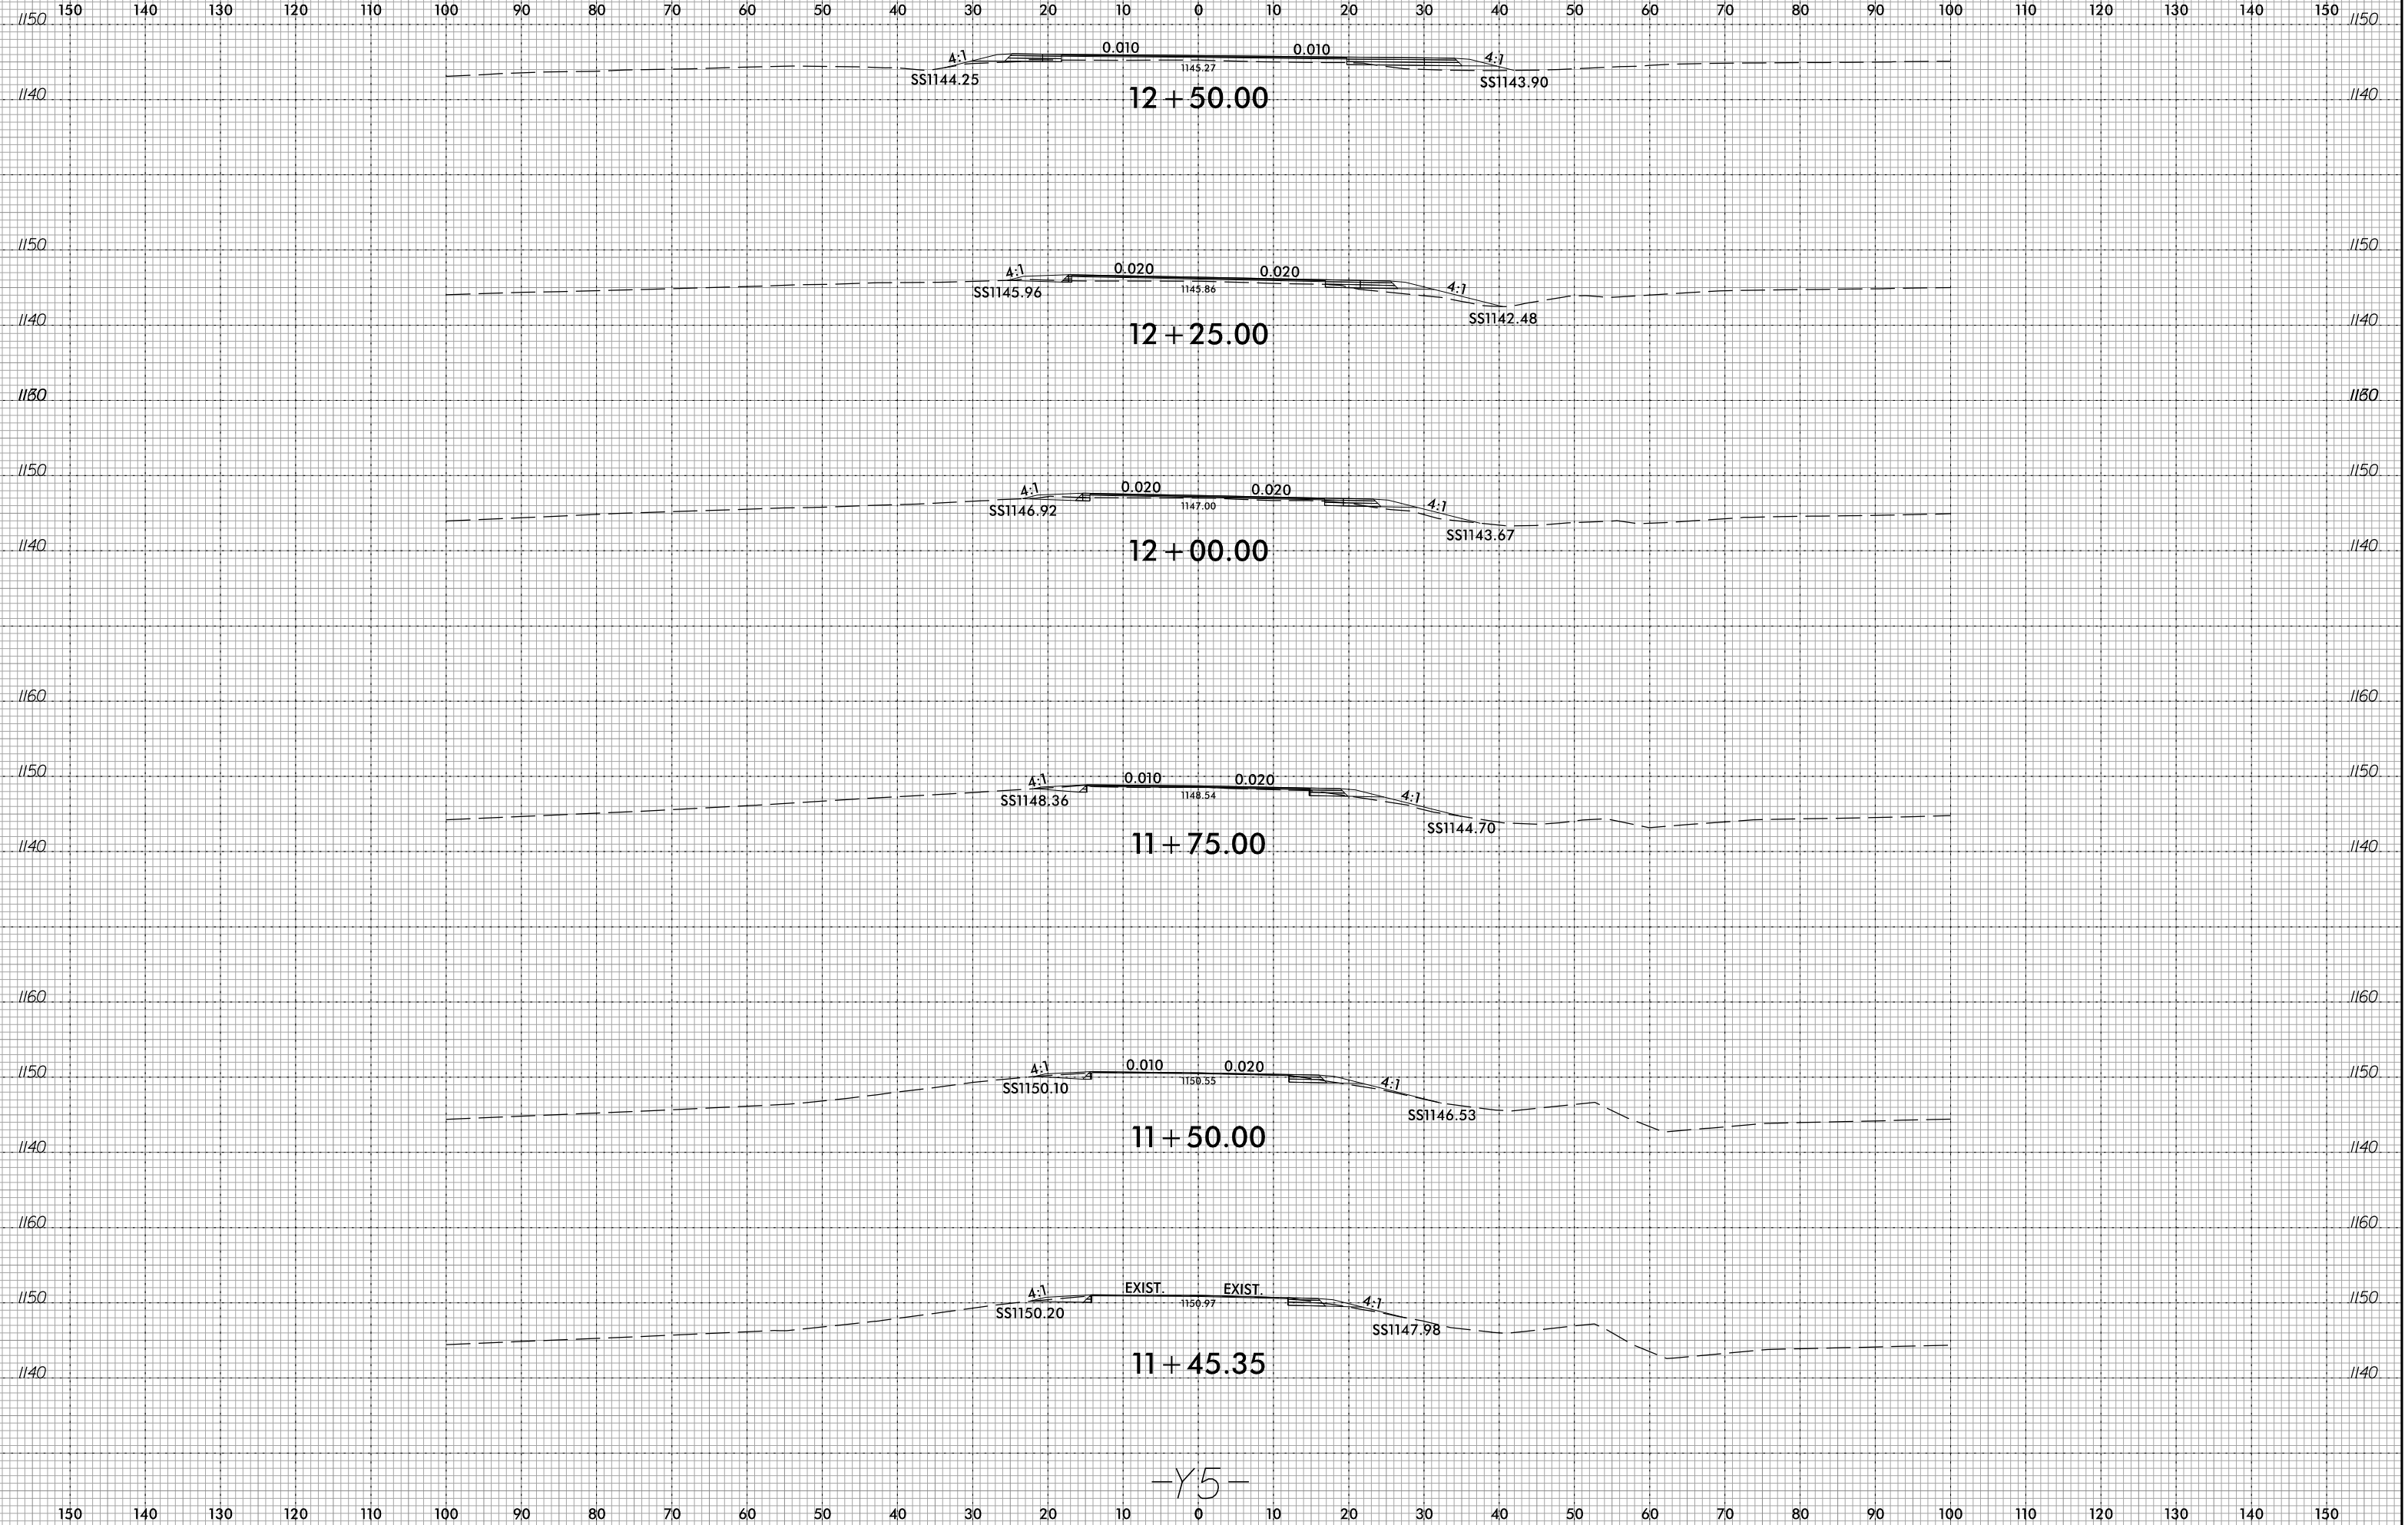


-Y5-

3/9/2023  
C:\Users\javelina\Documents\Corridor-Modeling\U5312\_rdy\_xp1\_Y5.dgn  
javelina

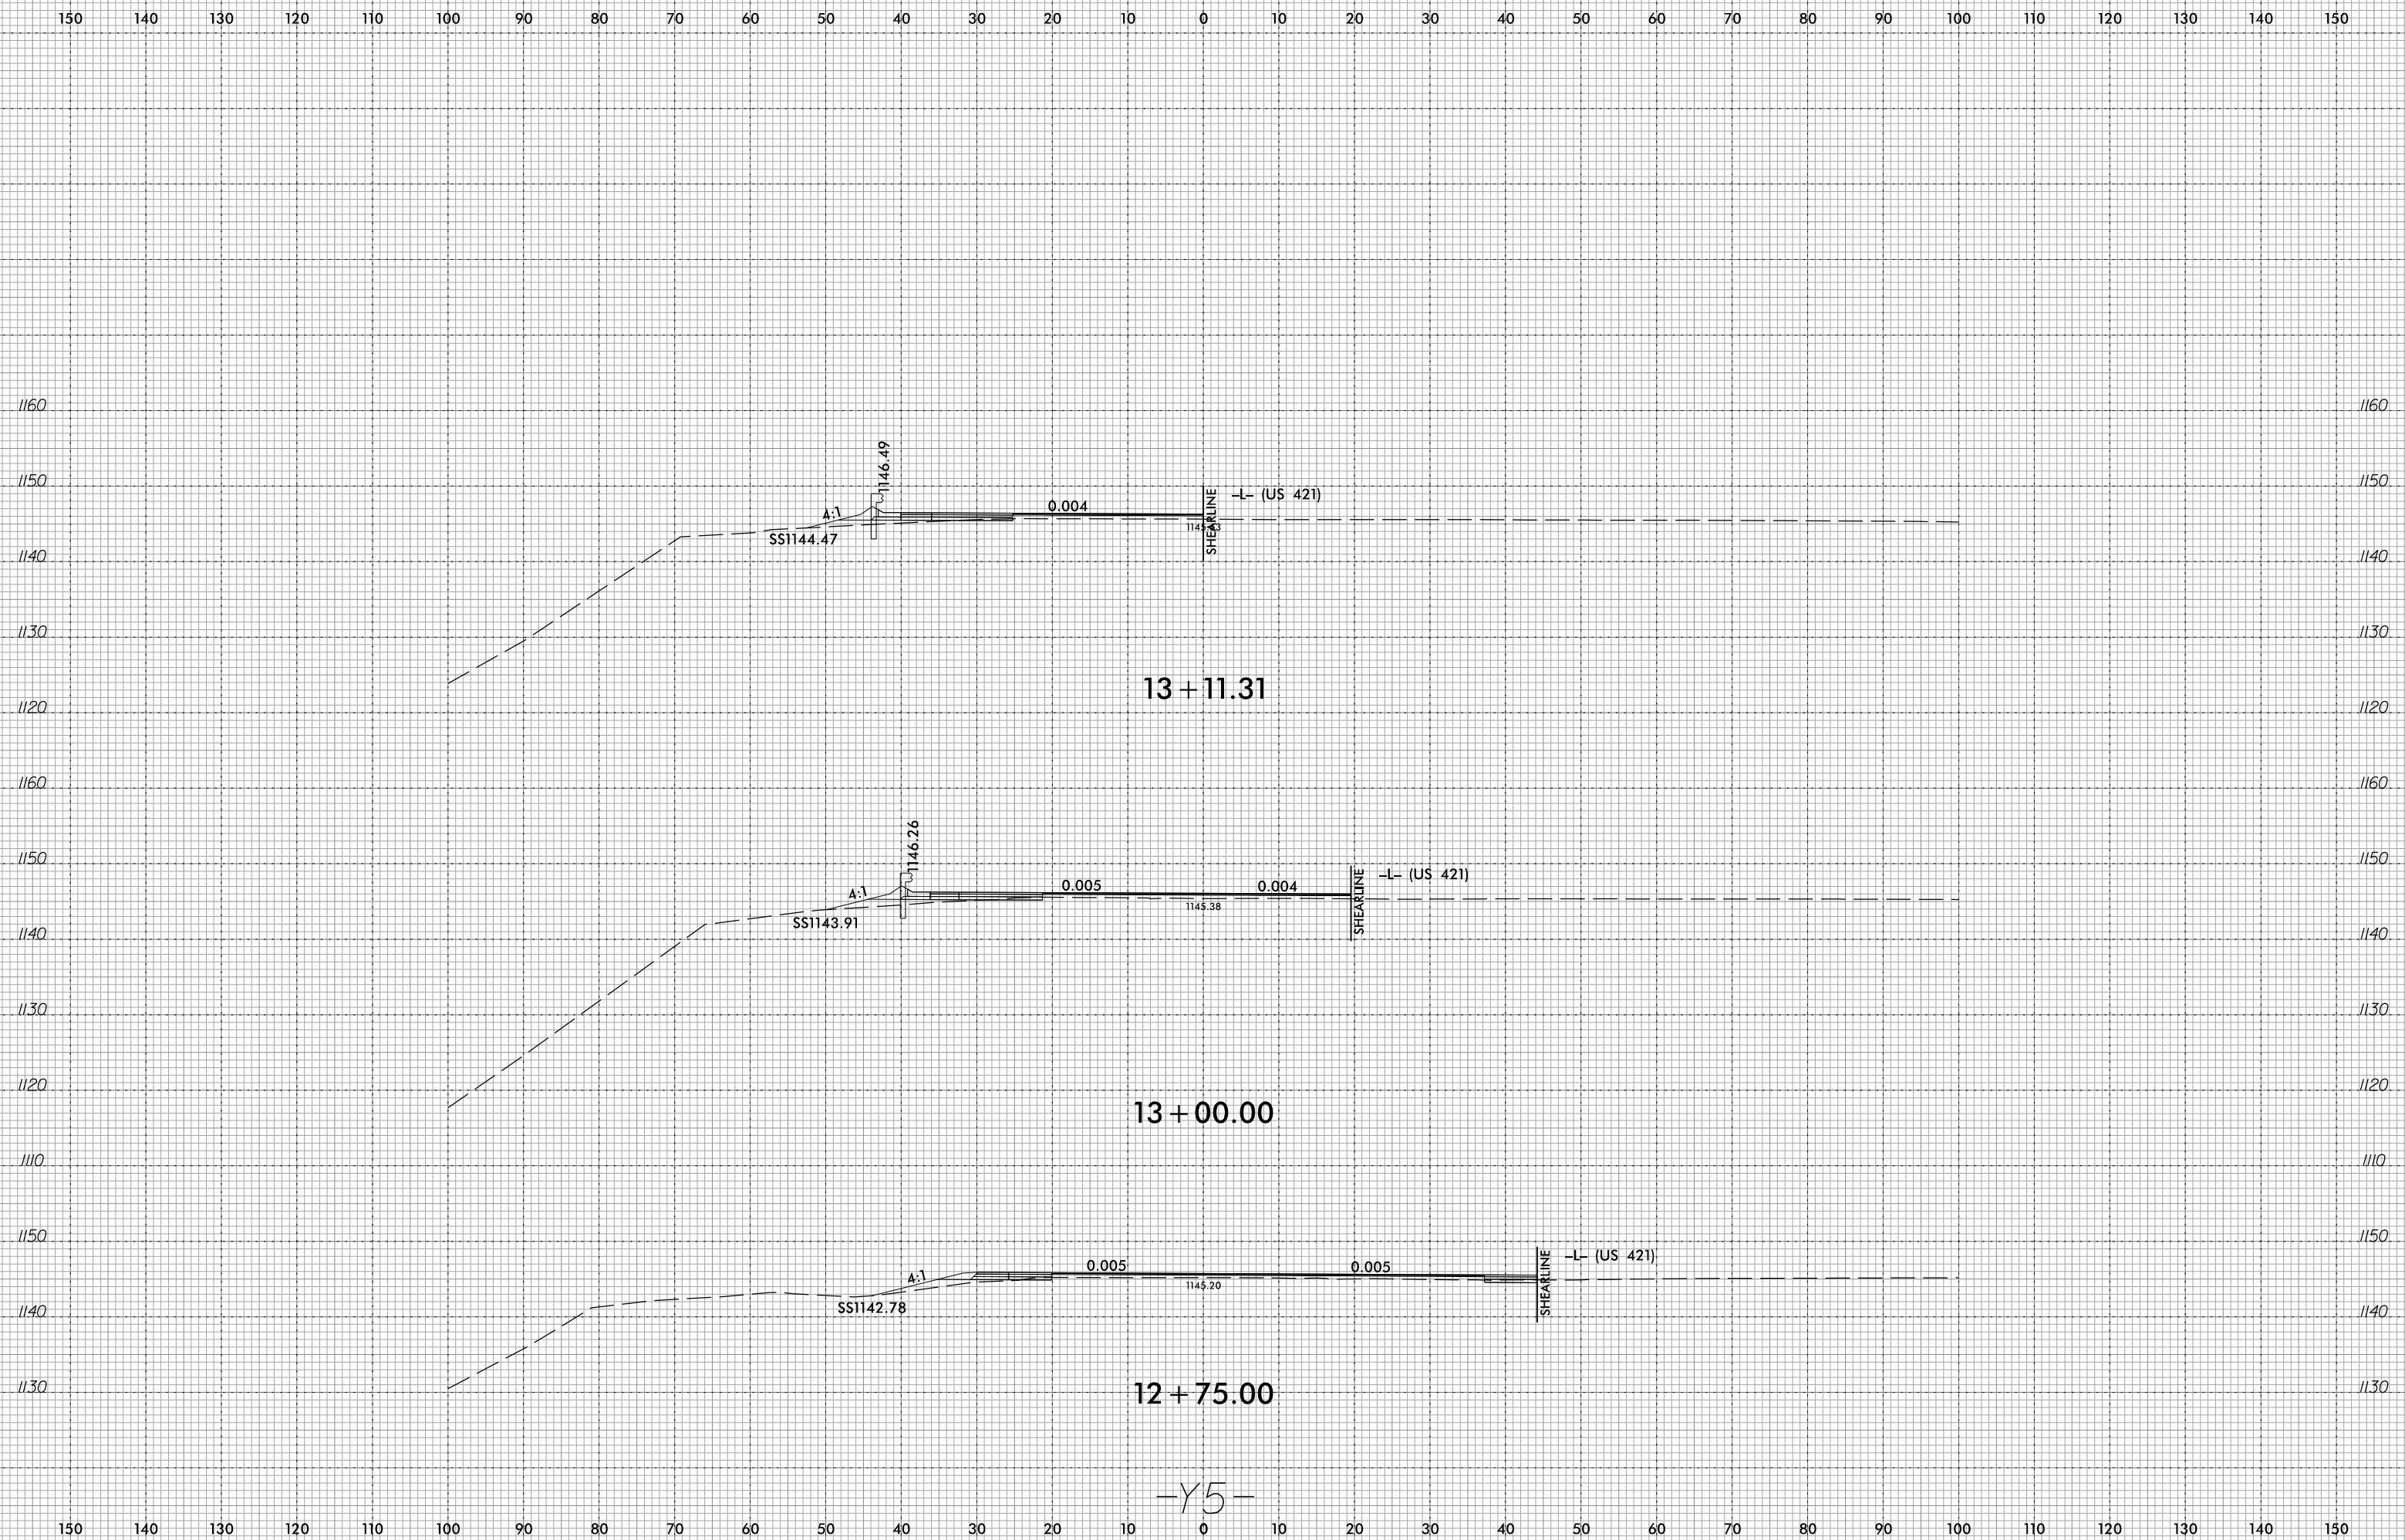



-Y5-

150 140 130 120 110 100 90 80 70 60 50 40 30 20 10 0 10 20 30 40 50 60 70 80 90 100 110 120 130 140 150

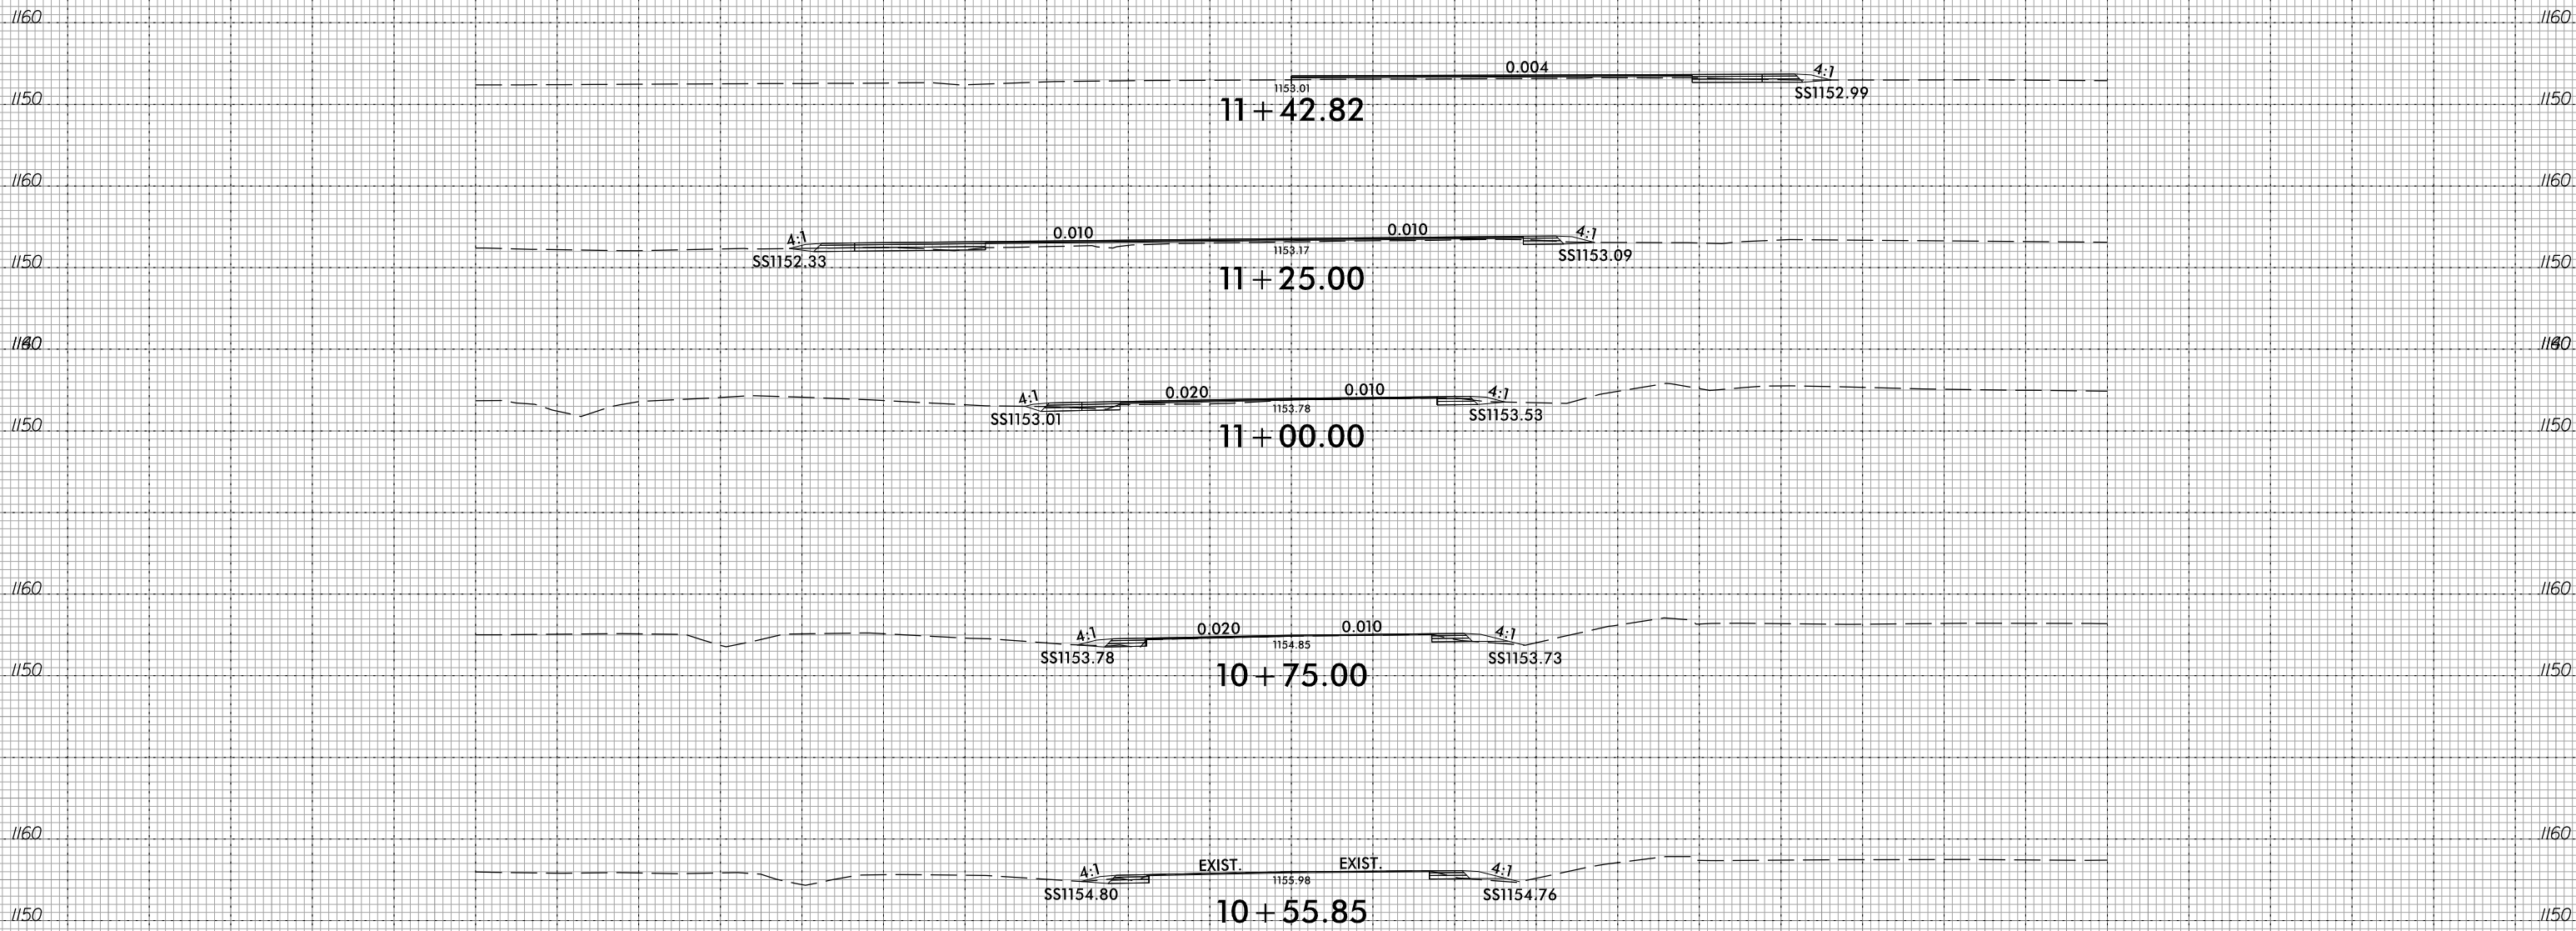


-Y6-

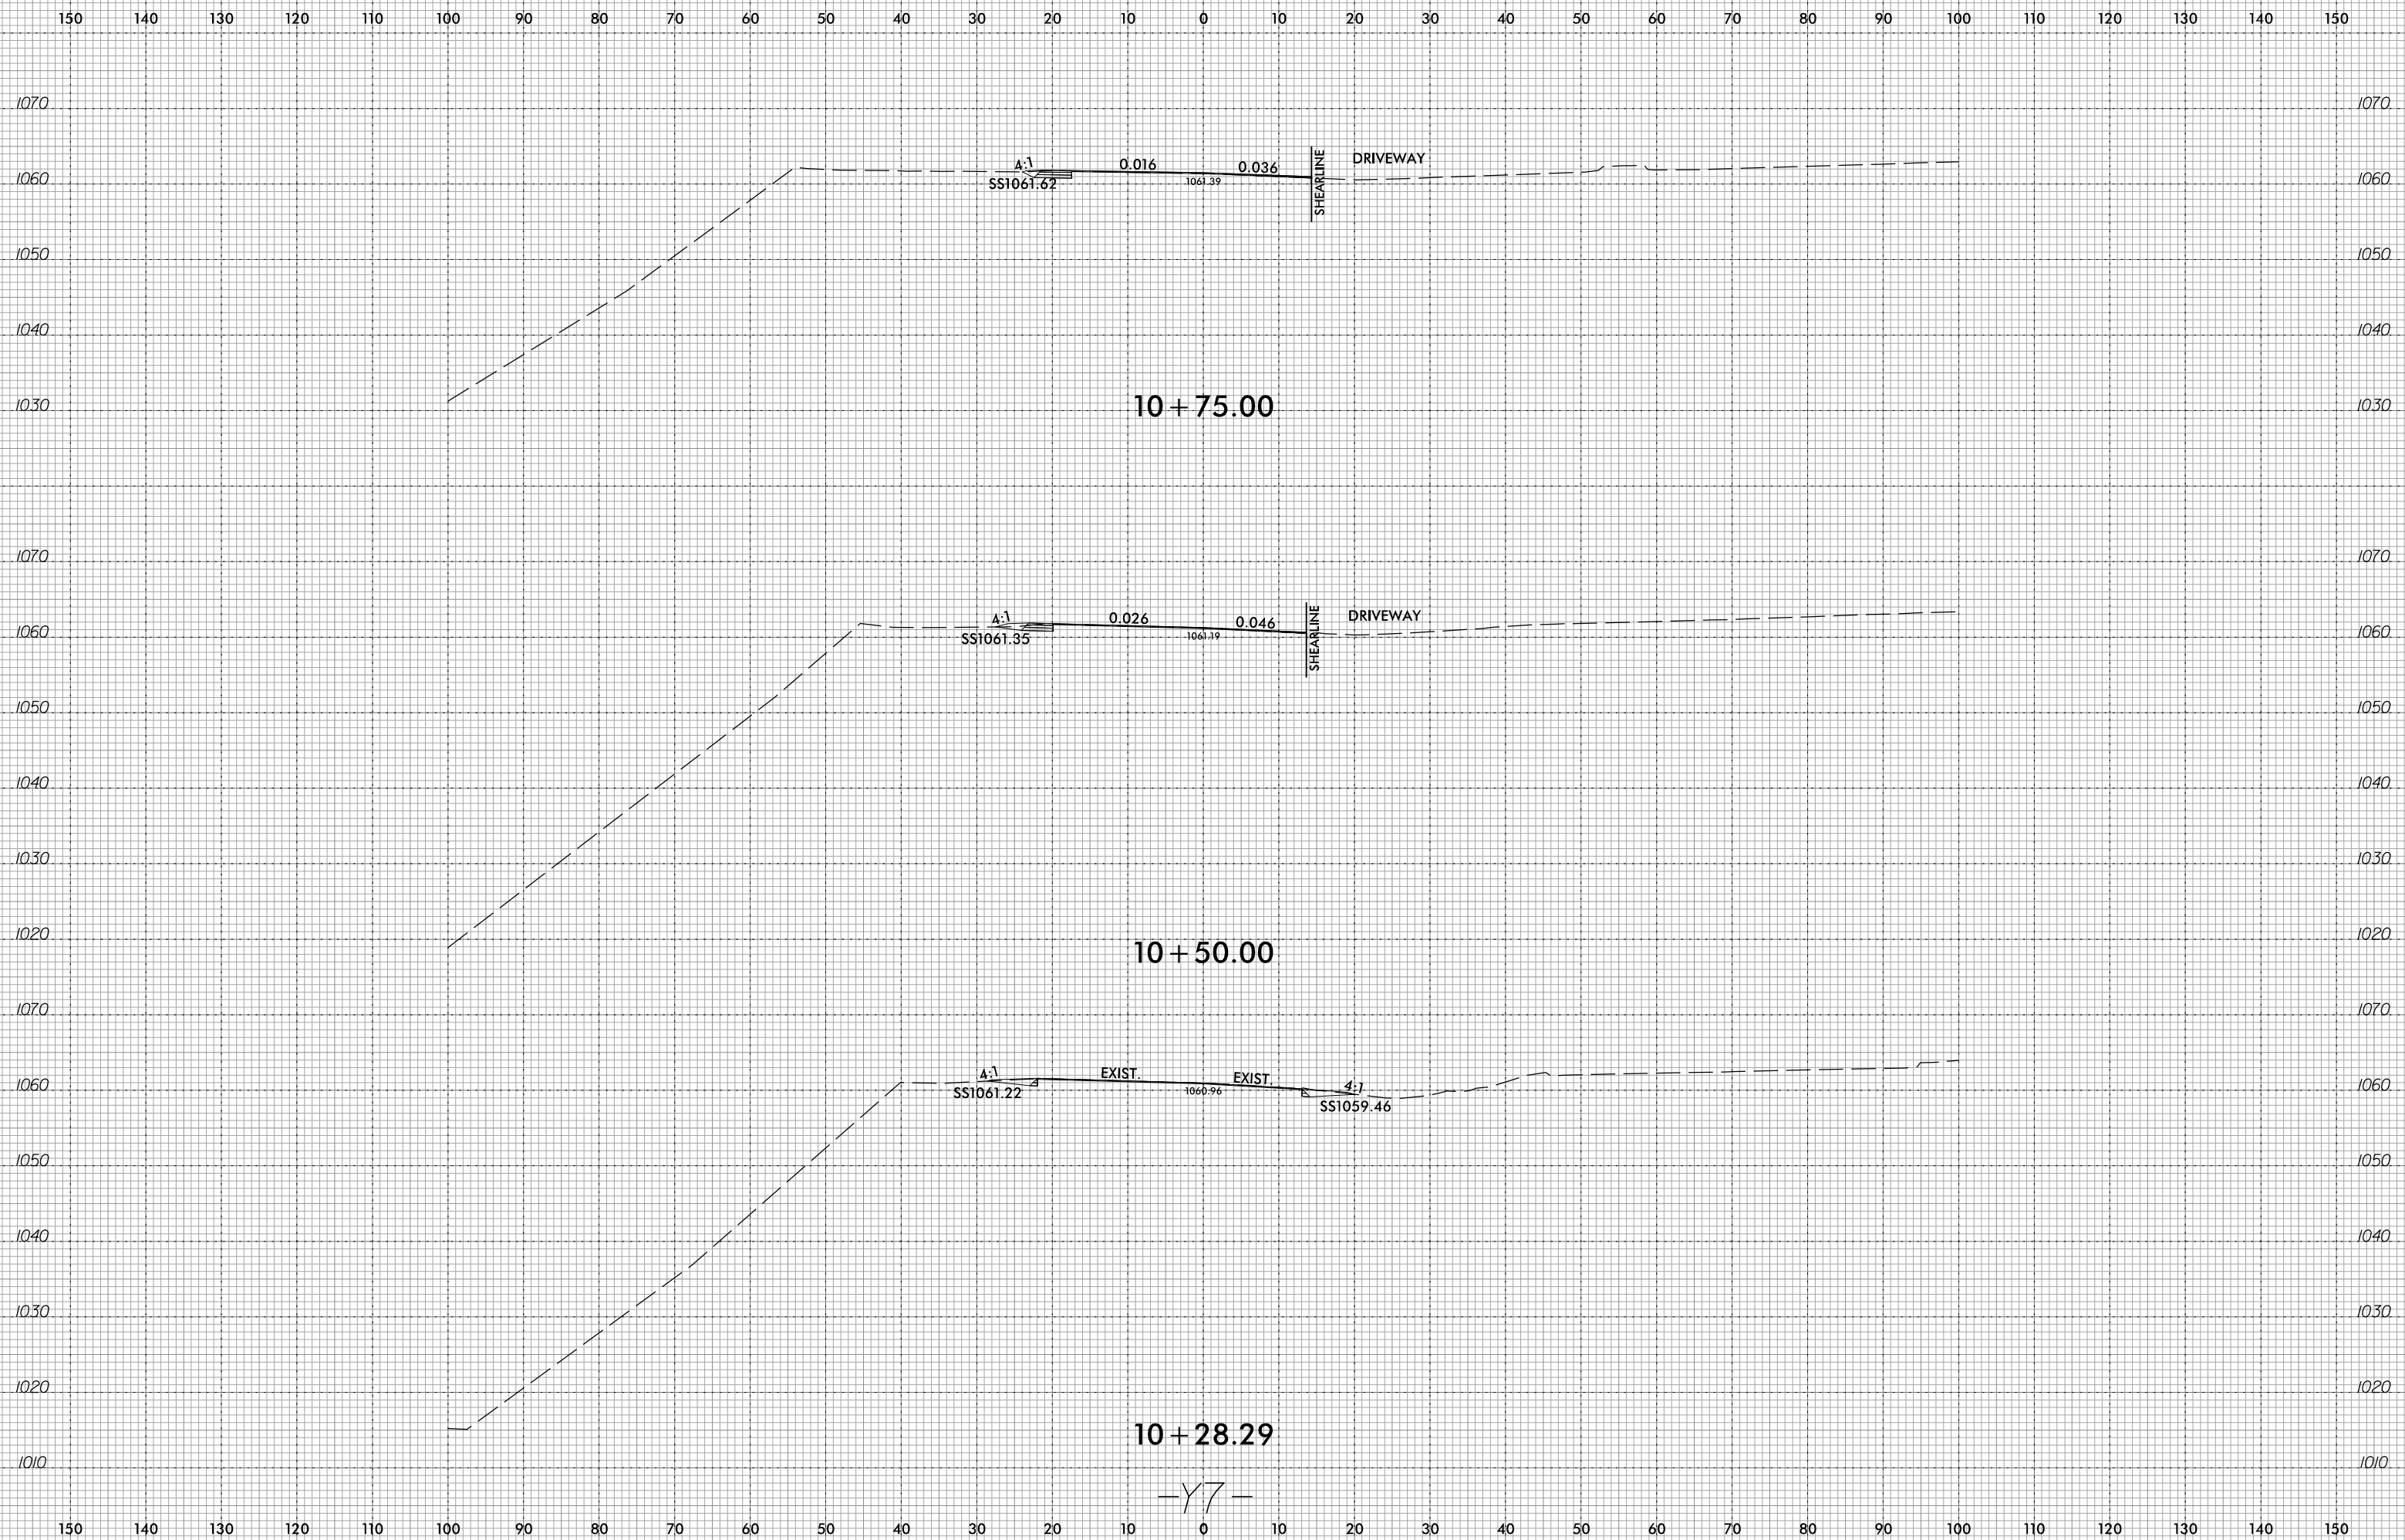

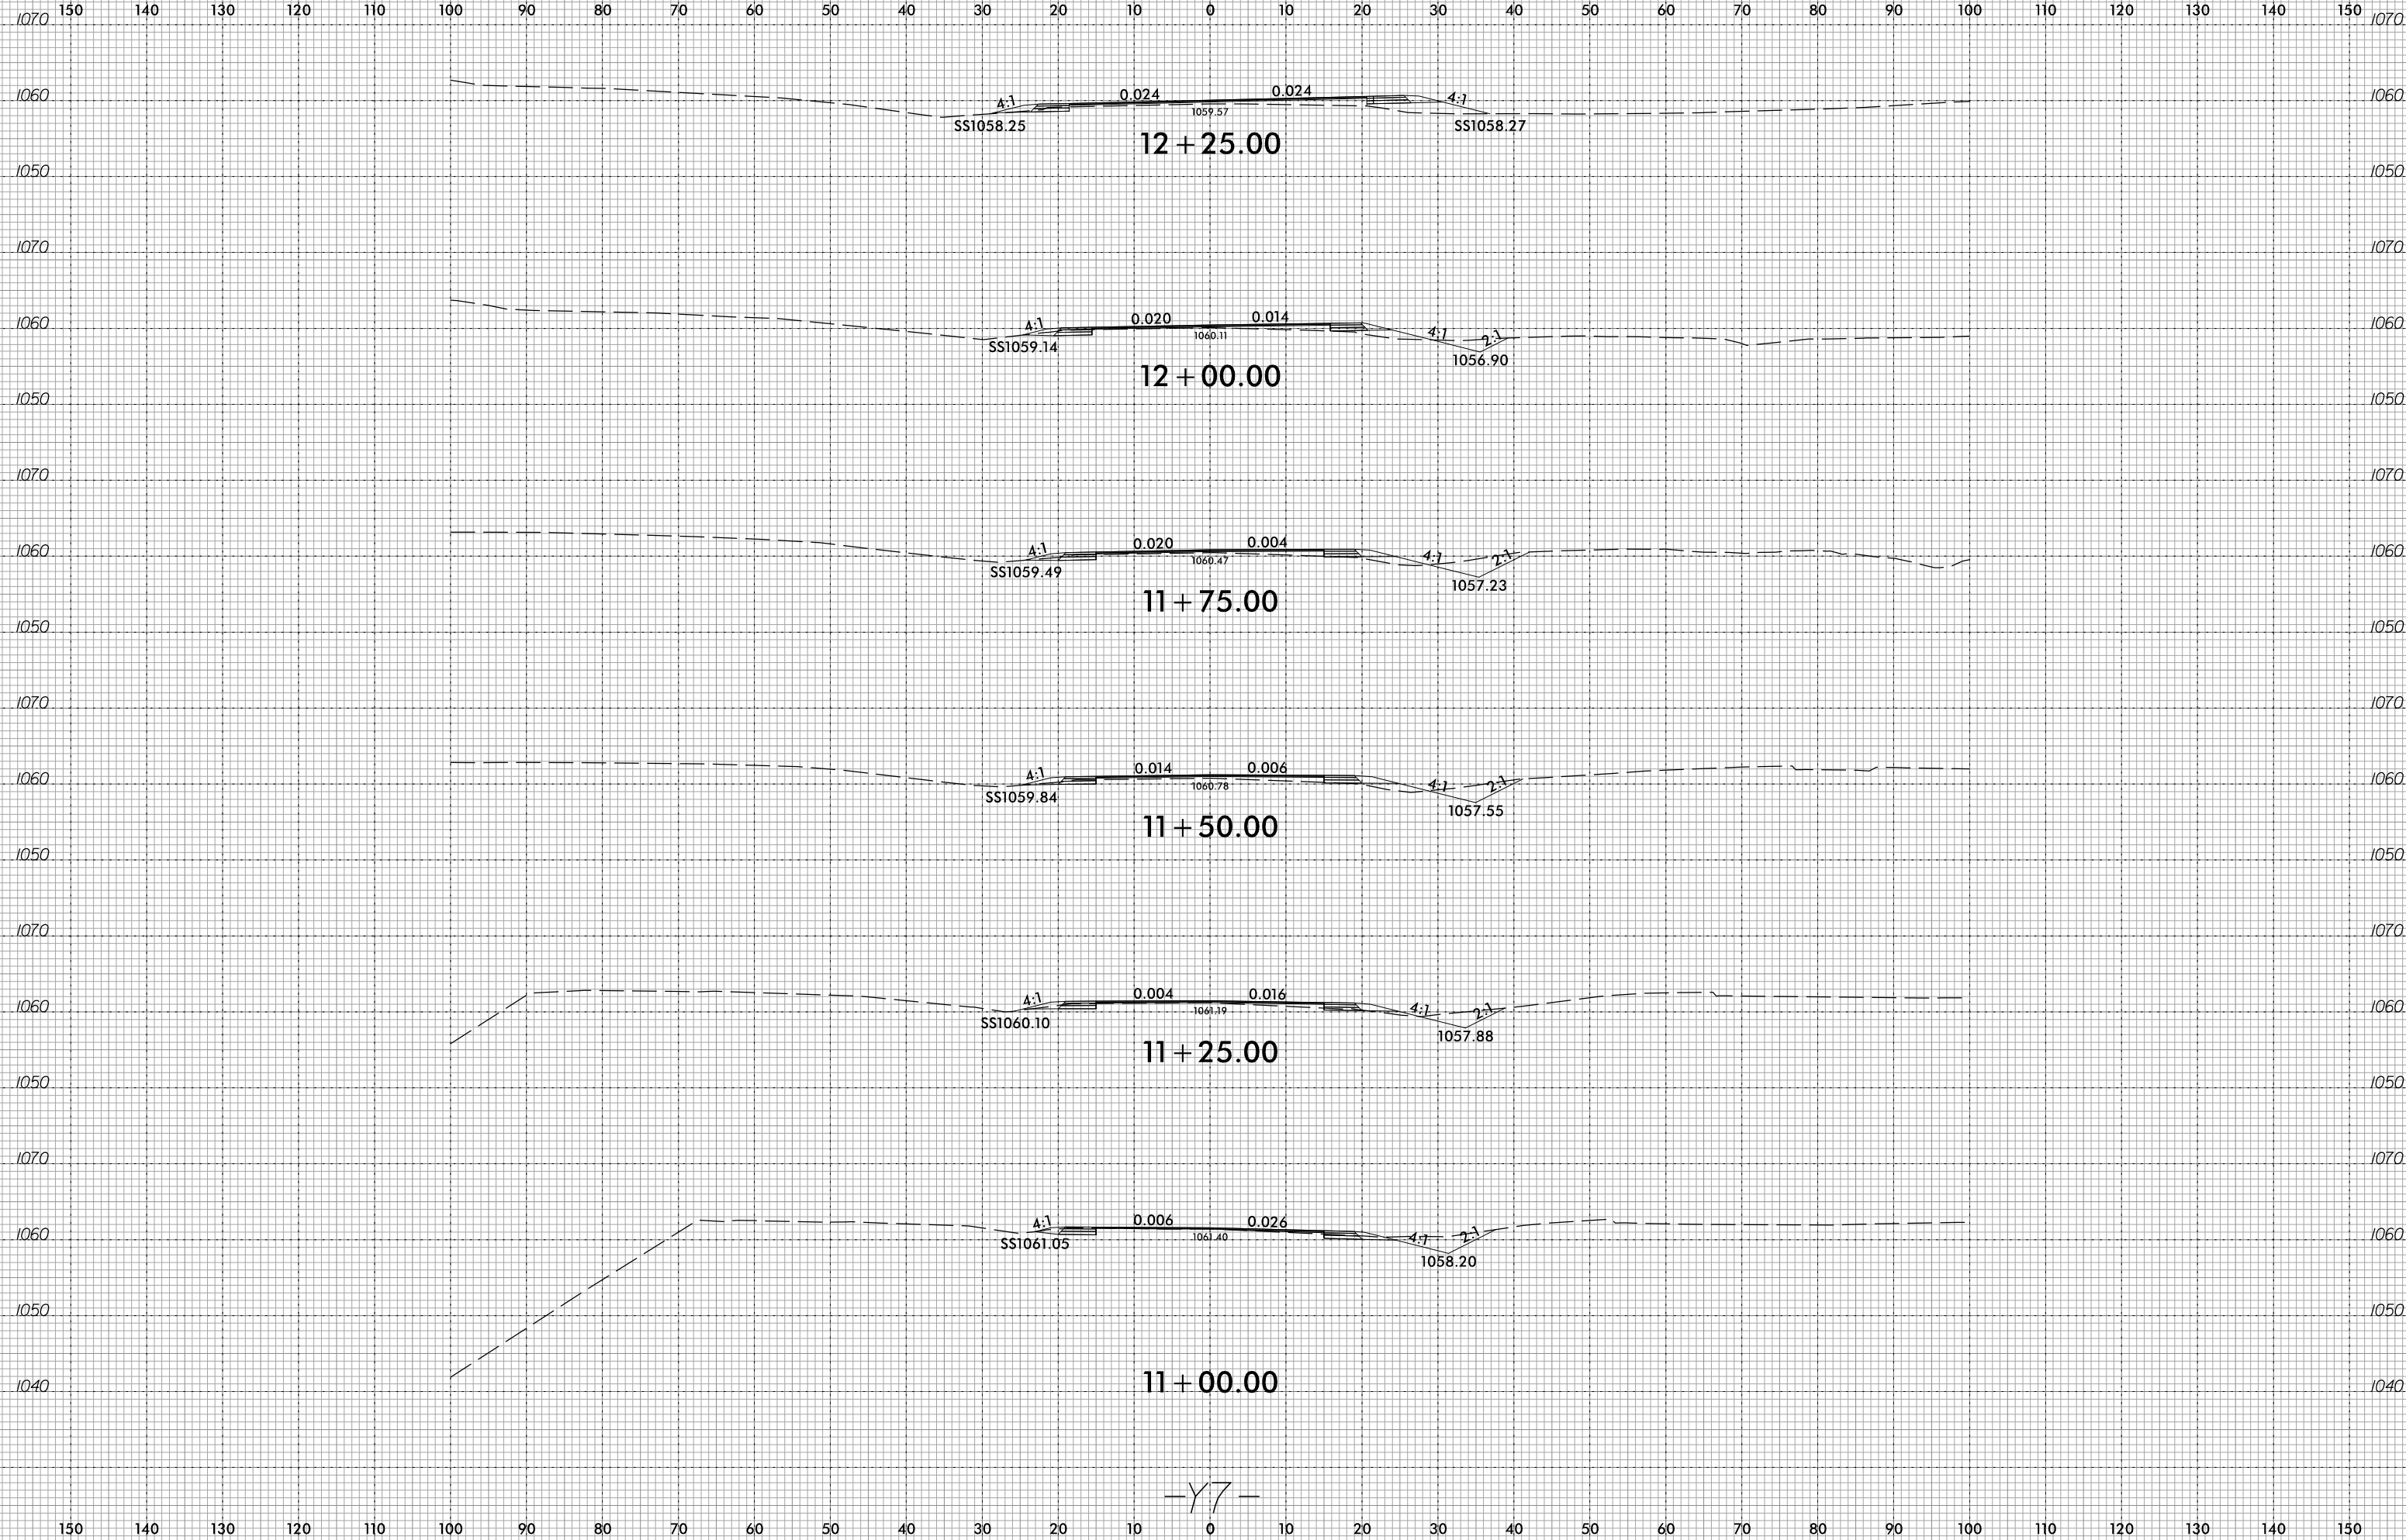

-Y7-


150 140 130 120 110 100 90 80 70 60 50 40 30 20 10 0 10 20 30 40 50 60 70 80 90 100 110 120 130 140 150

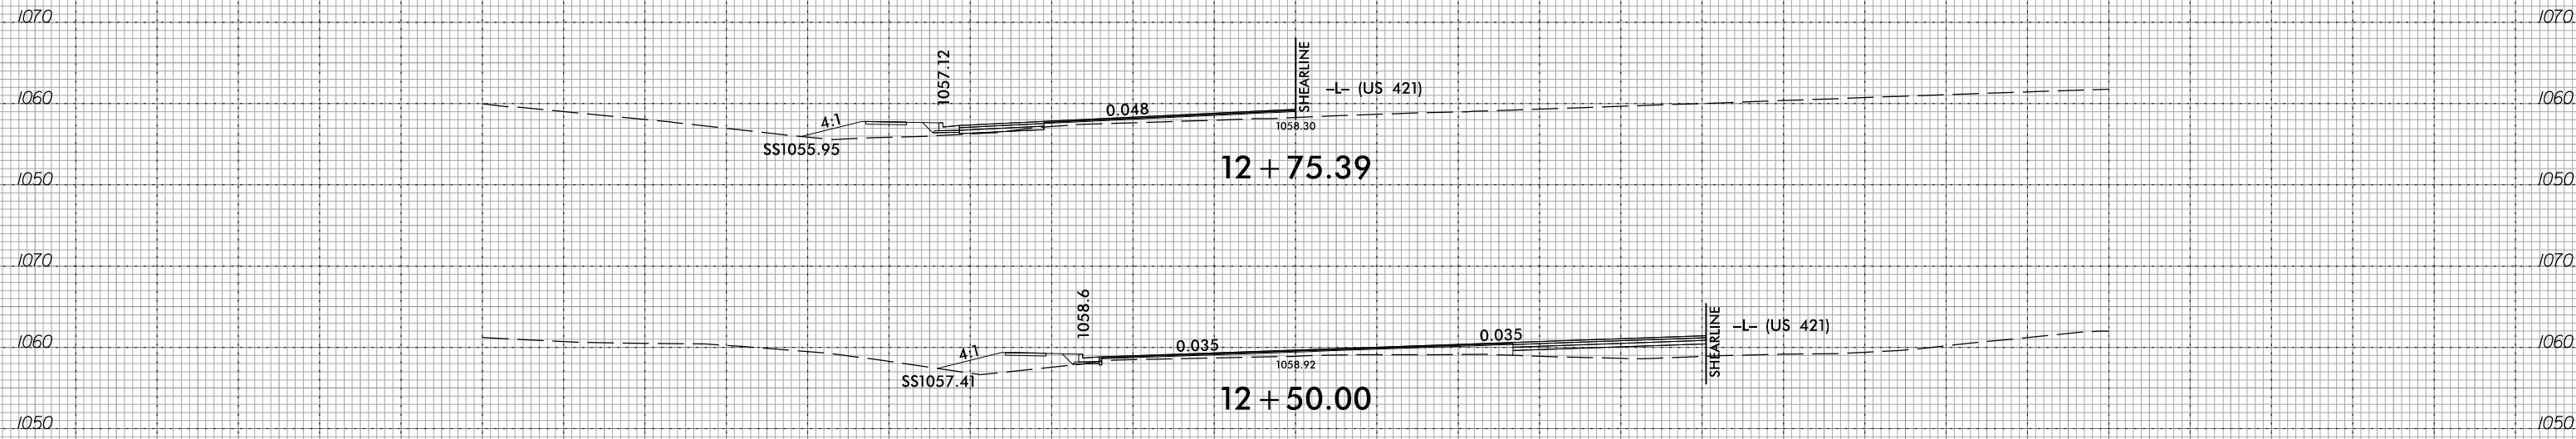

-Y7-


150 140 130 120 110 100 90 80 70 60 50 40 30 20 10 0 10 20 30 40 50 60 70 80 90 100 110 120 130 140 150

6/23/16

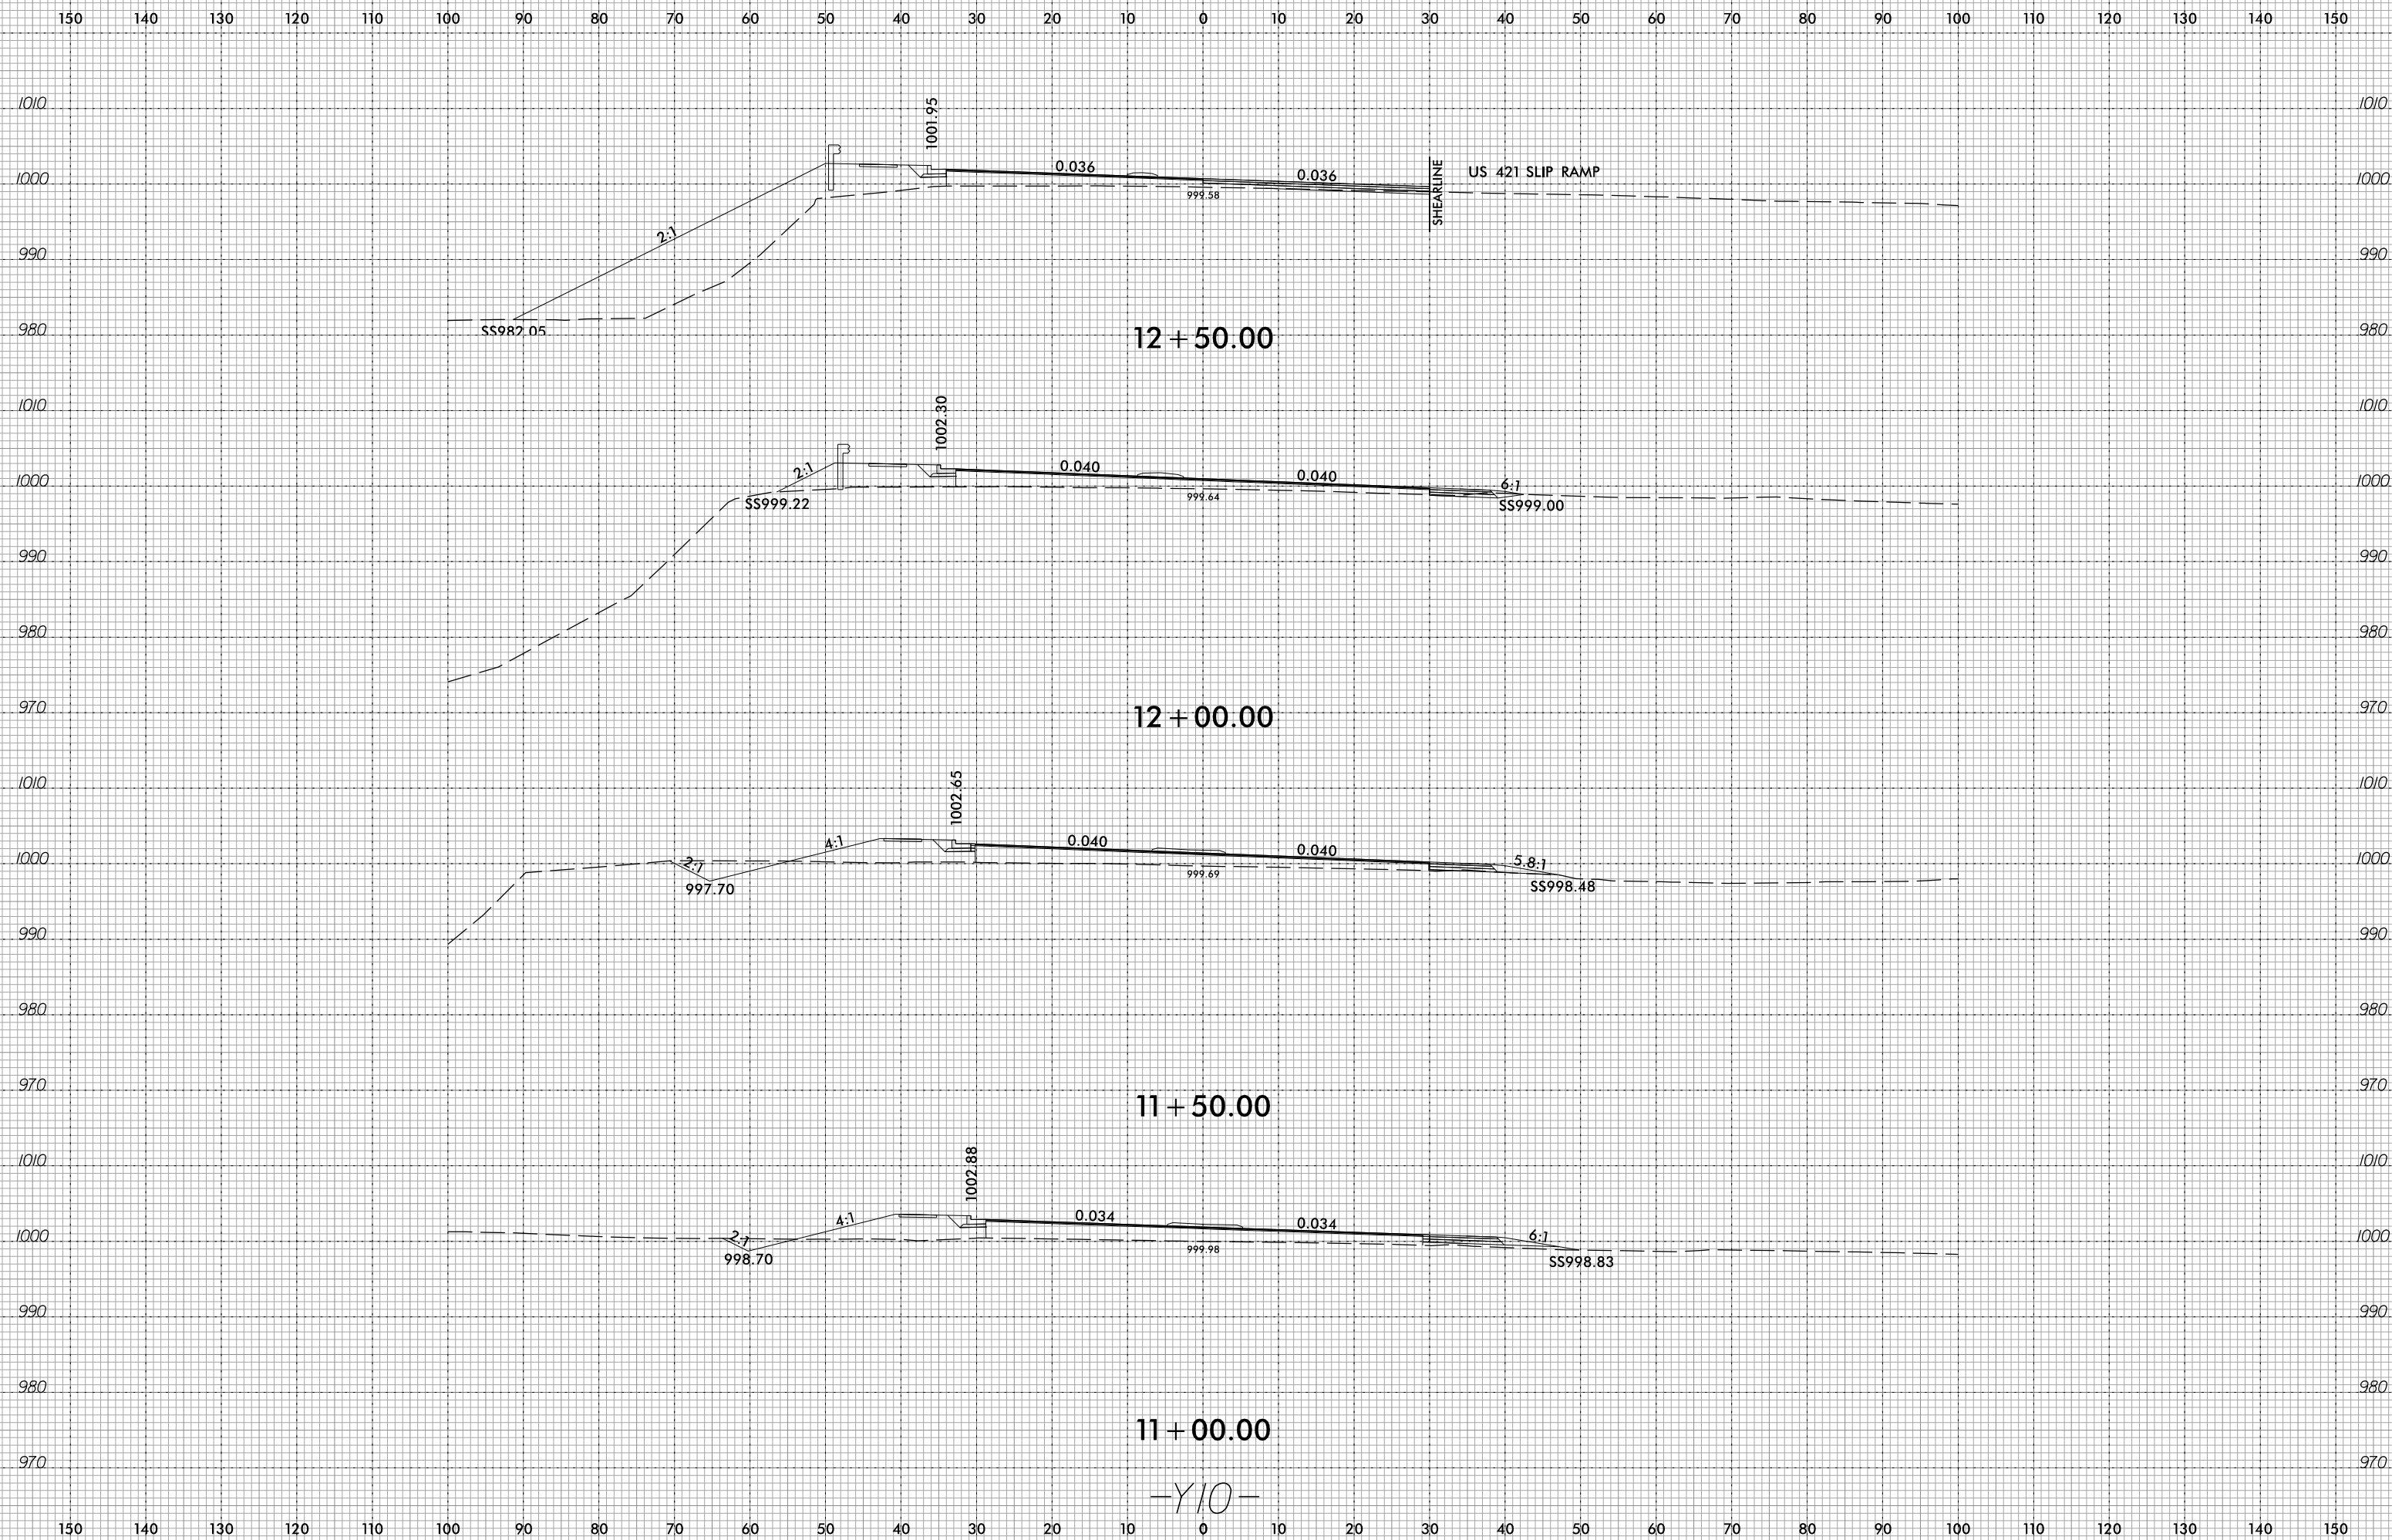

3/9/2023  
J:\Projects\Corridor-Modeling\U5312\_rdy\_xp1\_Y10.dgn  
J.Javelina

-Y10-

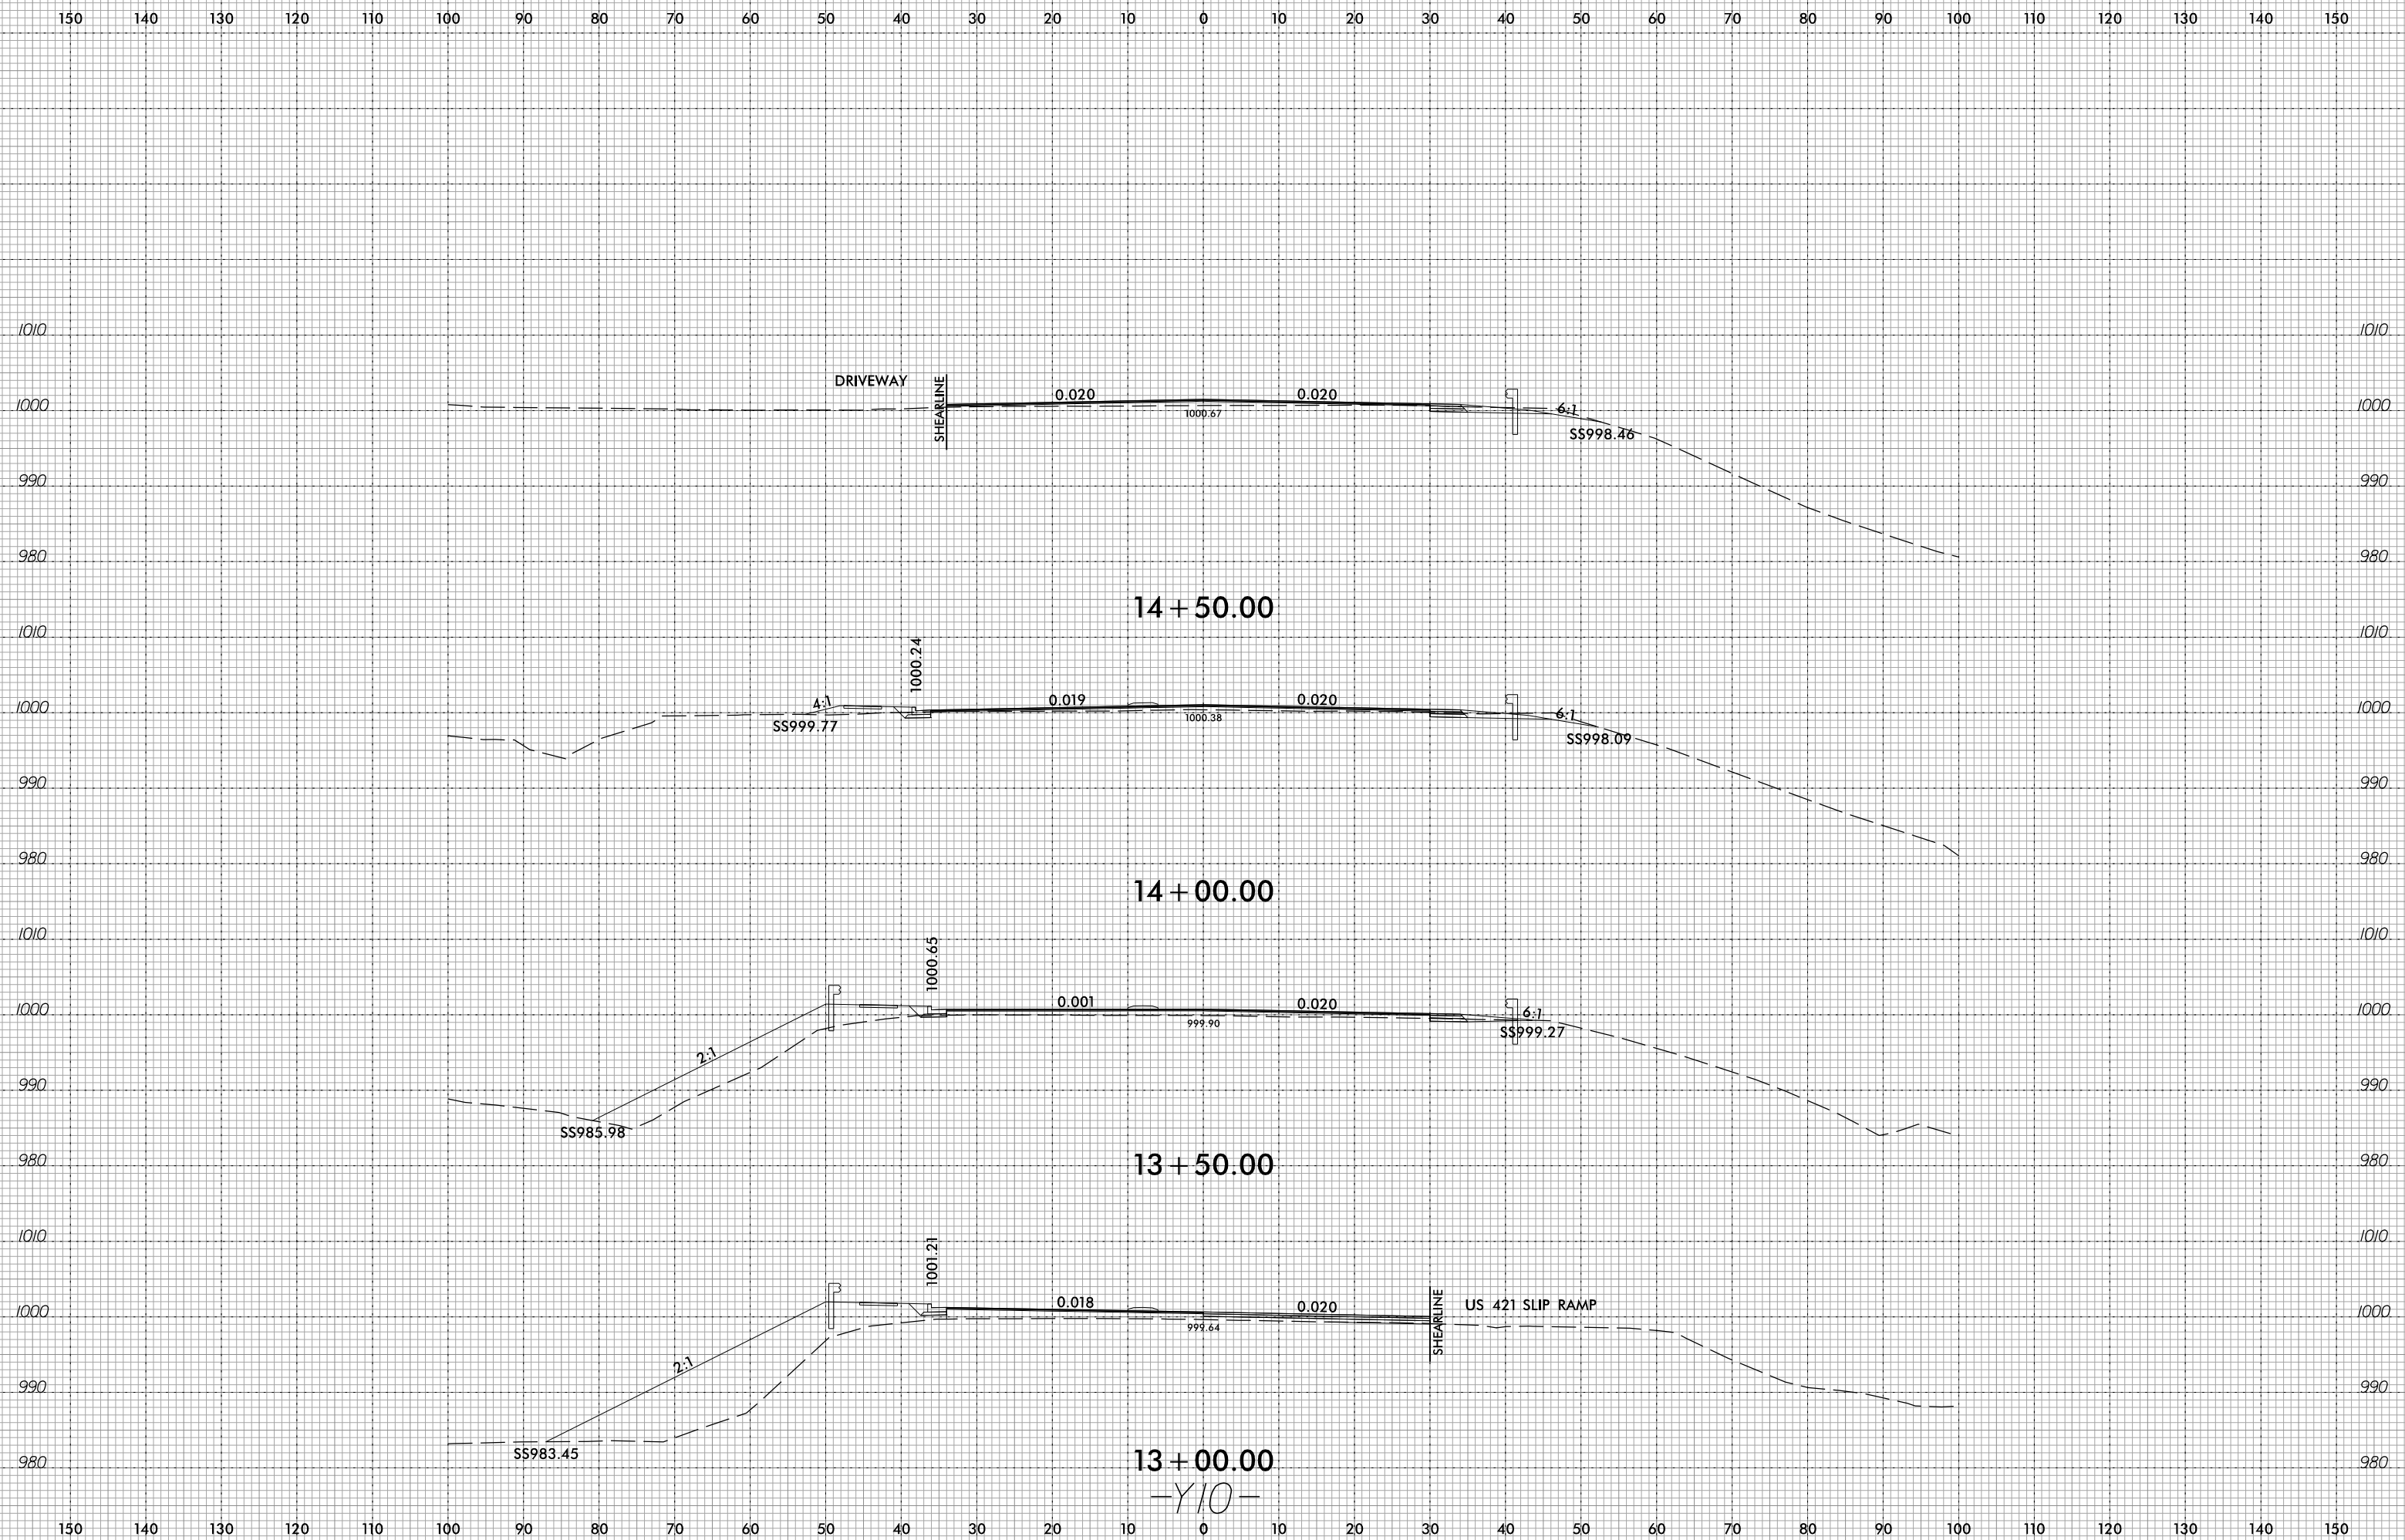

13 + 00.00  
-Y10-

13 + 50.00


14 + 00.00

14 + 50.00



6/23/16

0 5 10	PROJ. REFERENCE NO. U-5312	SHEET NO. X-91
--------	-------------------------------	-------------------

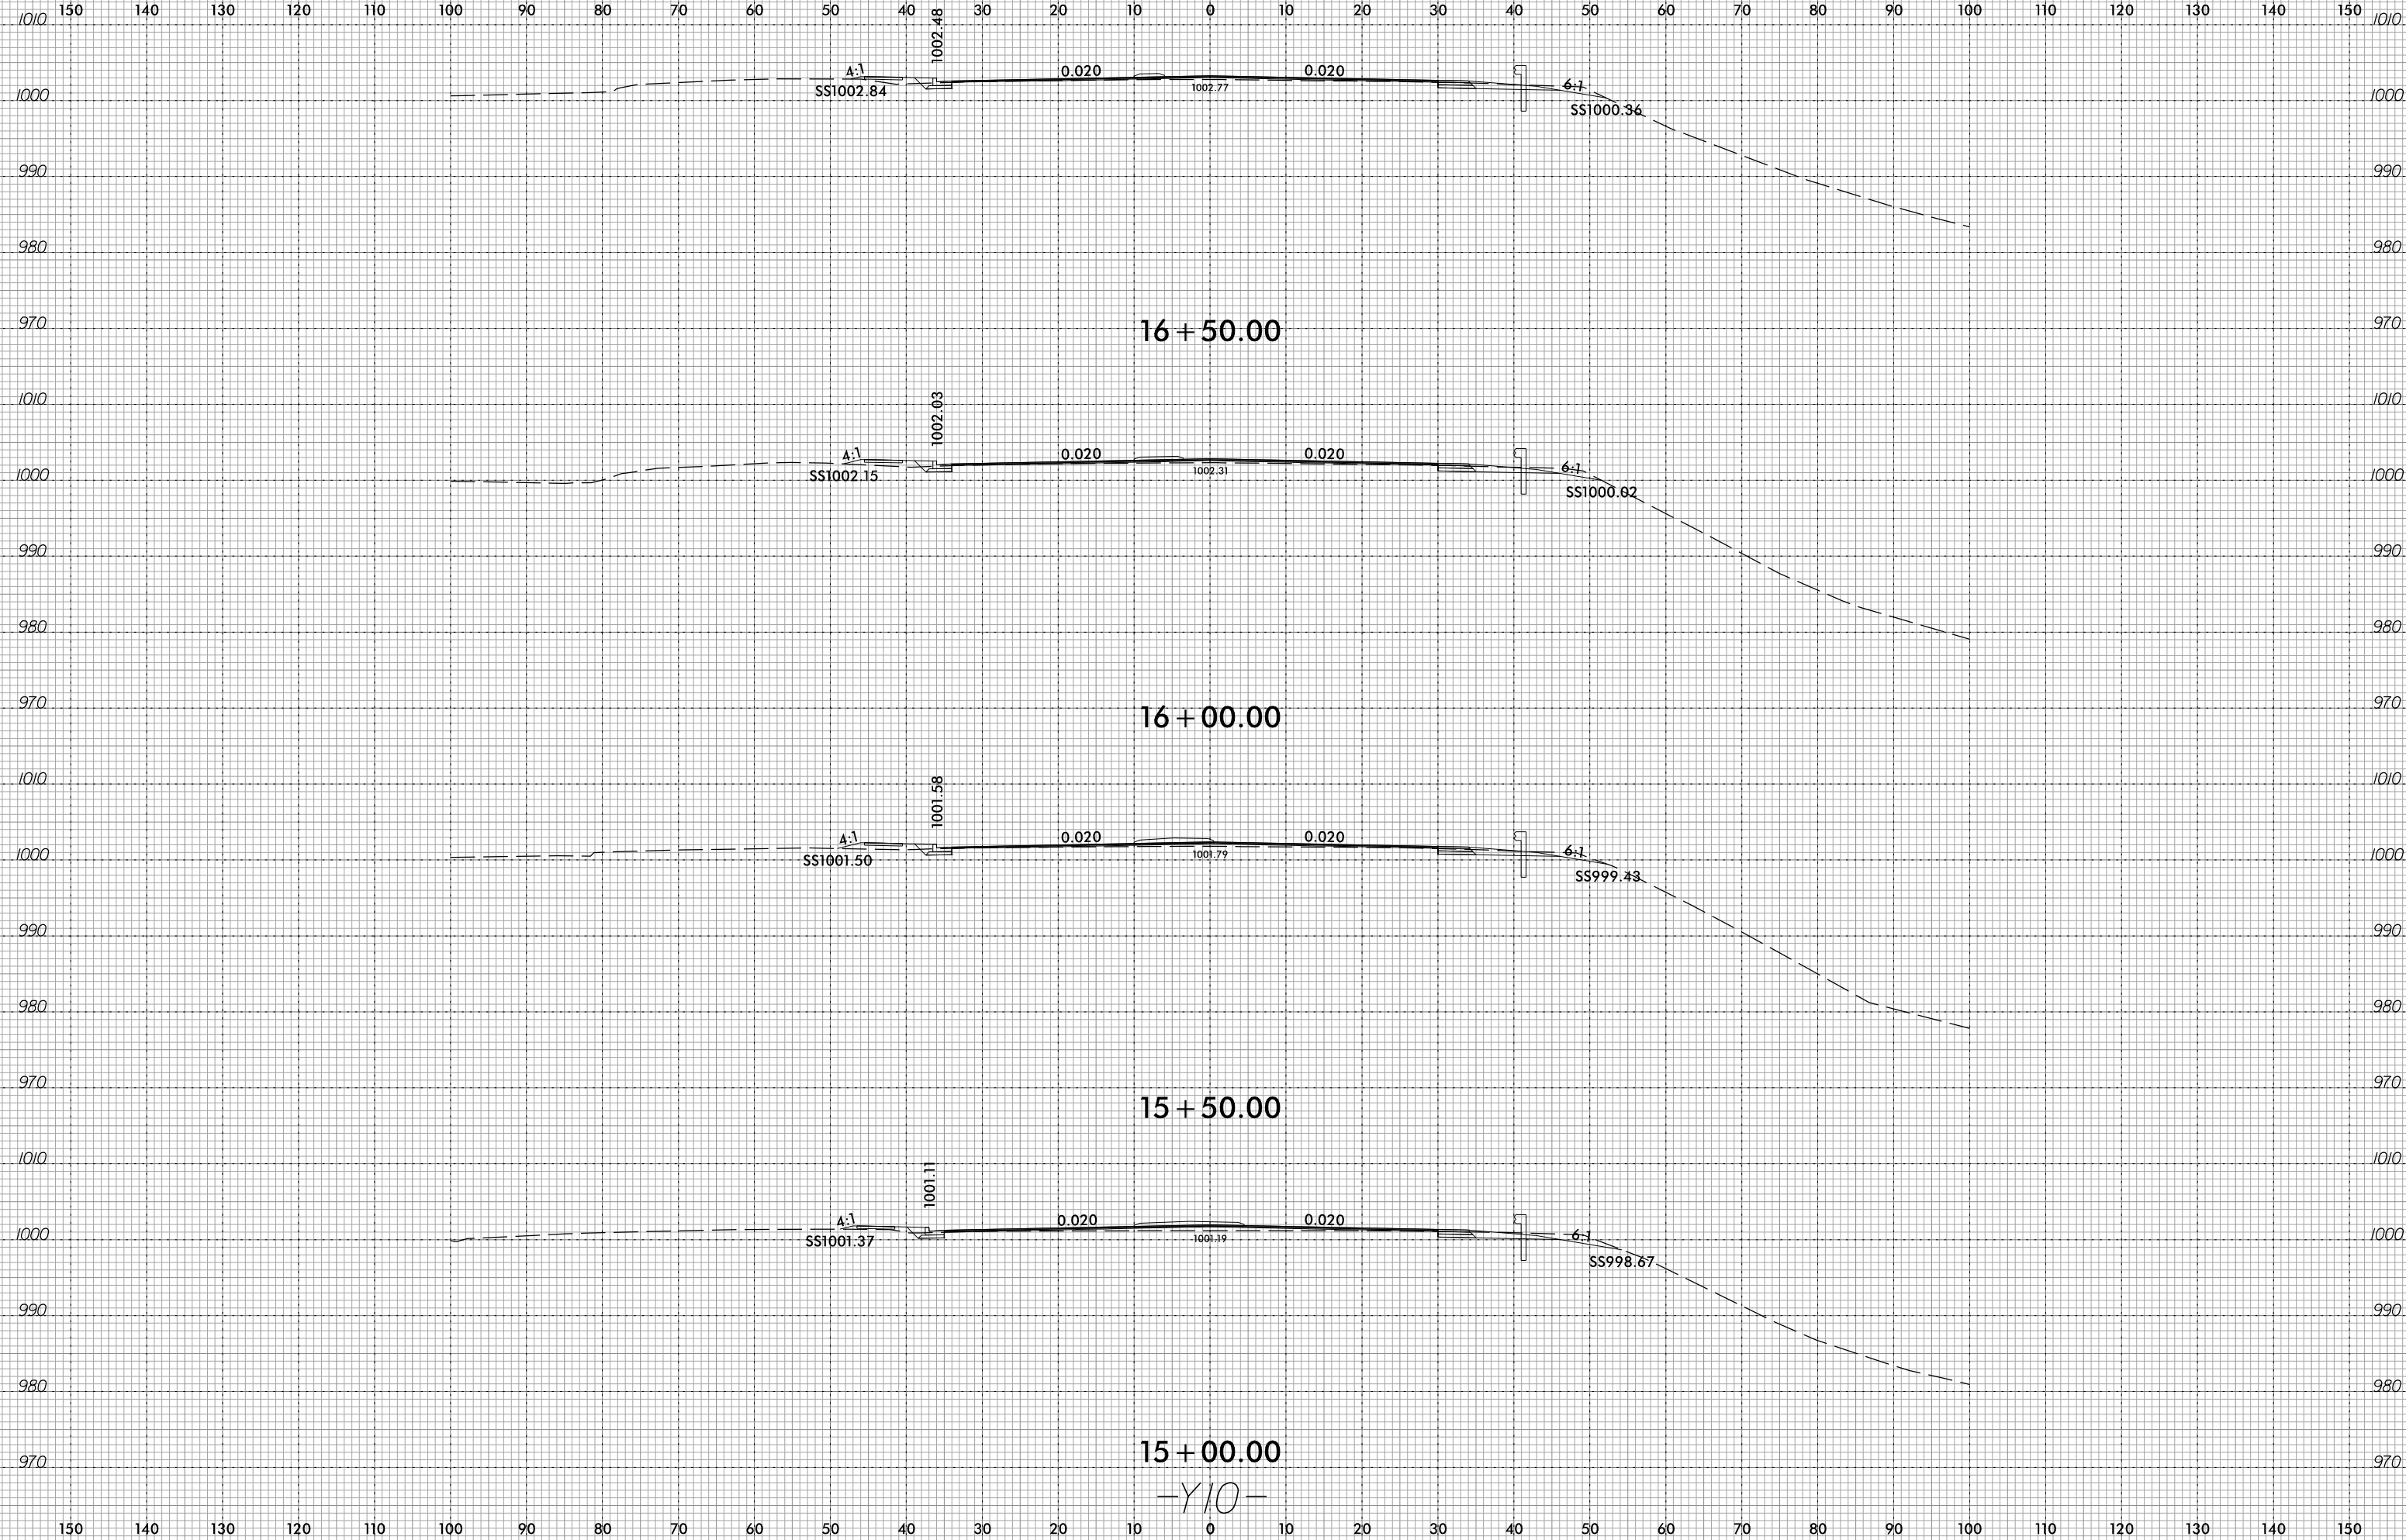

3/9/2023  
J:\Projects\Corridor-Modeling\U5312\_rdy\_xp1\_Y10.dgn  
J. Javelina

15 + 00.00


-Y10-

6/23/16



PROJ. REFERENCE NO. U-5312	SHEET NO. X-92
-------------------------------	-------------------


150 140 130 120 110 100 90 80 70 60 50 40 30 20 10 0 10 20 30 40 50 60 70 80 90 100 110 120 130 140 150

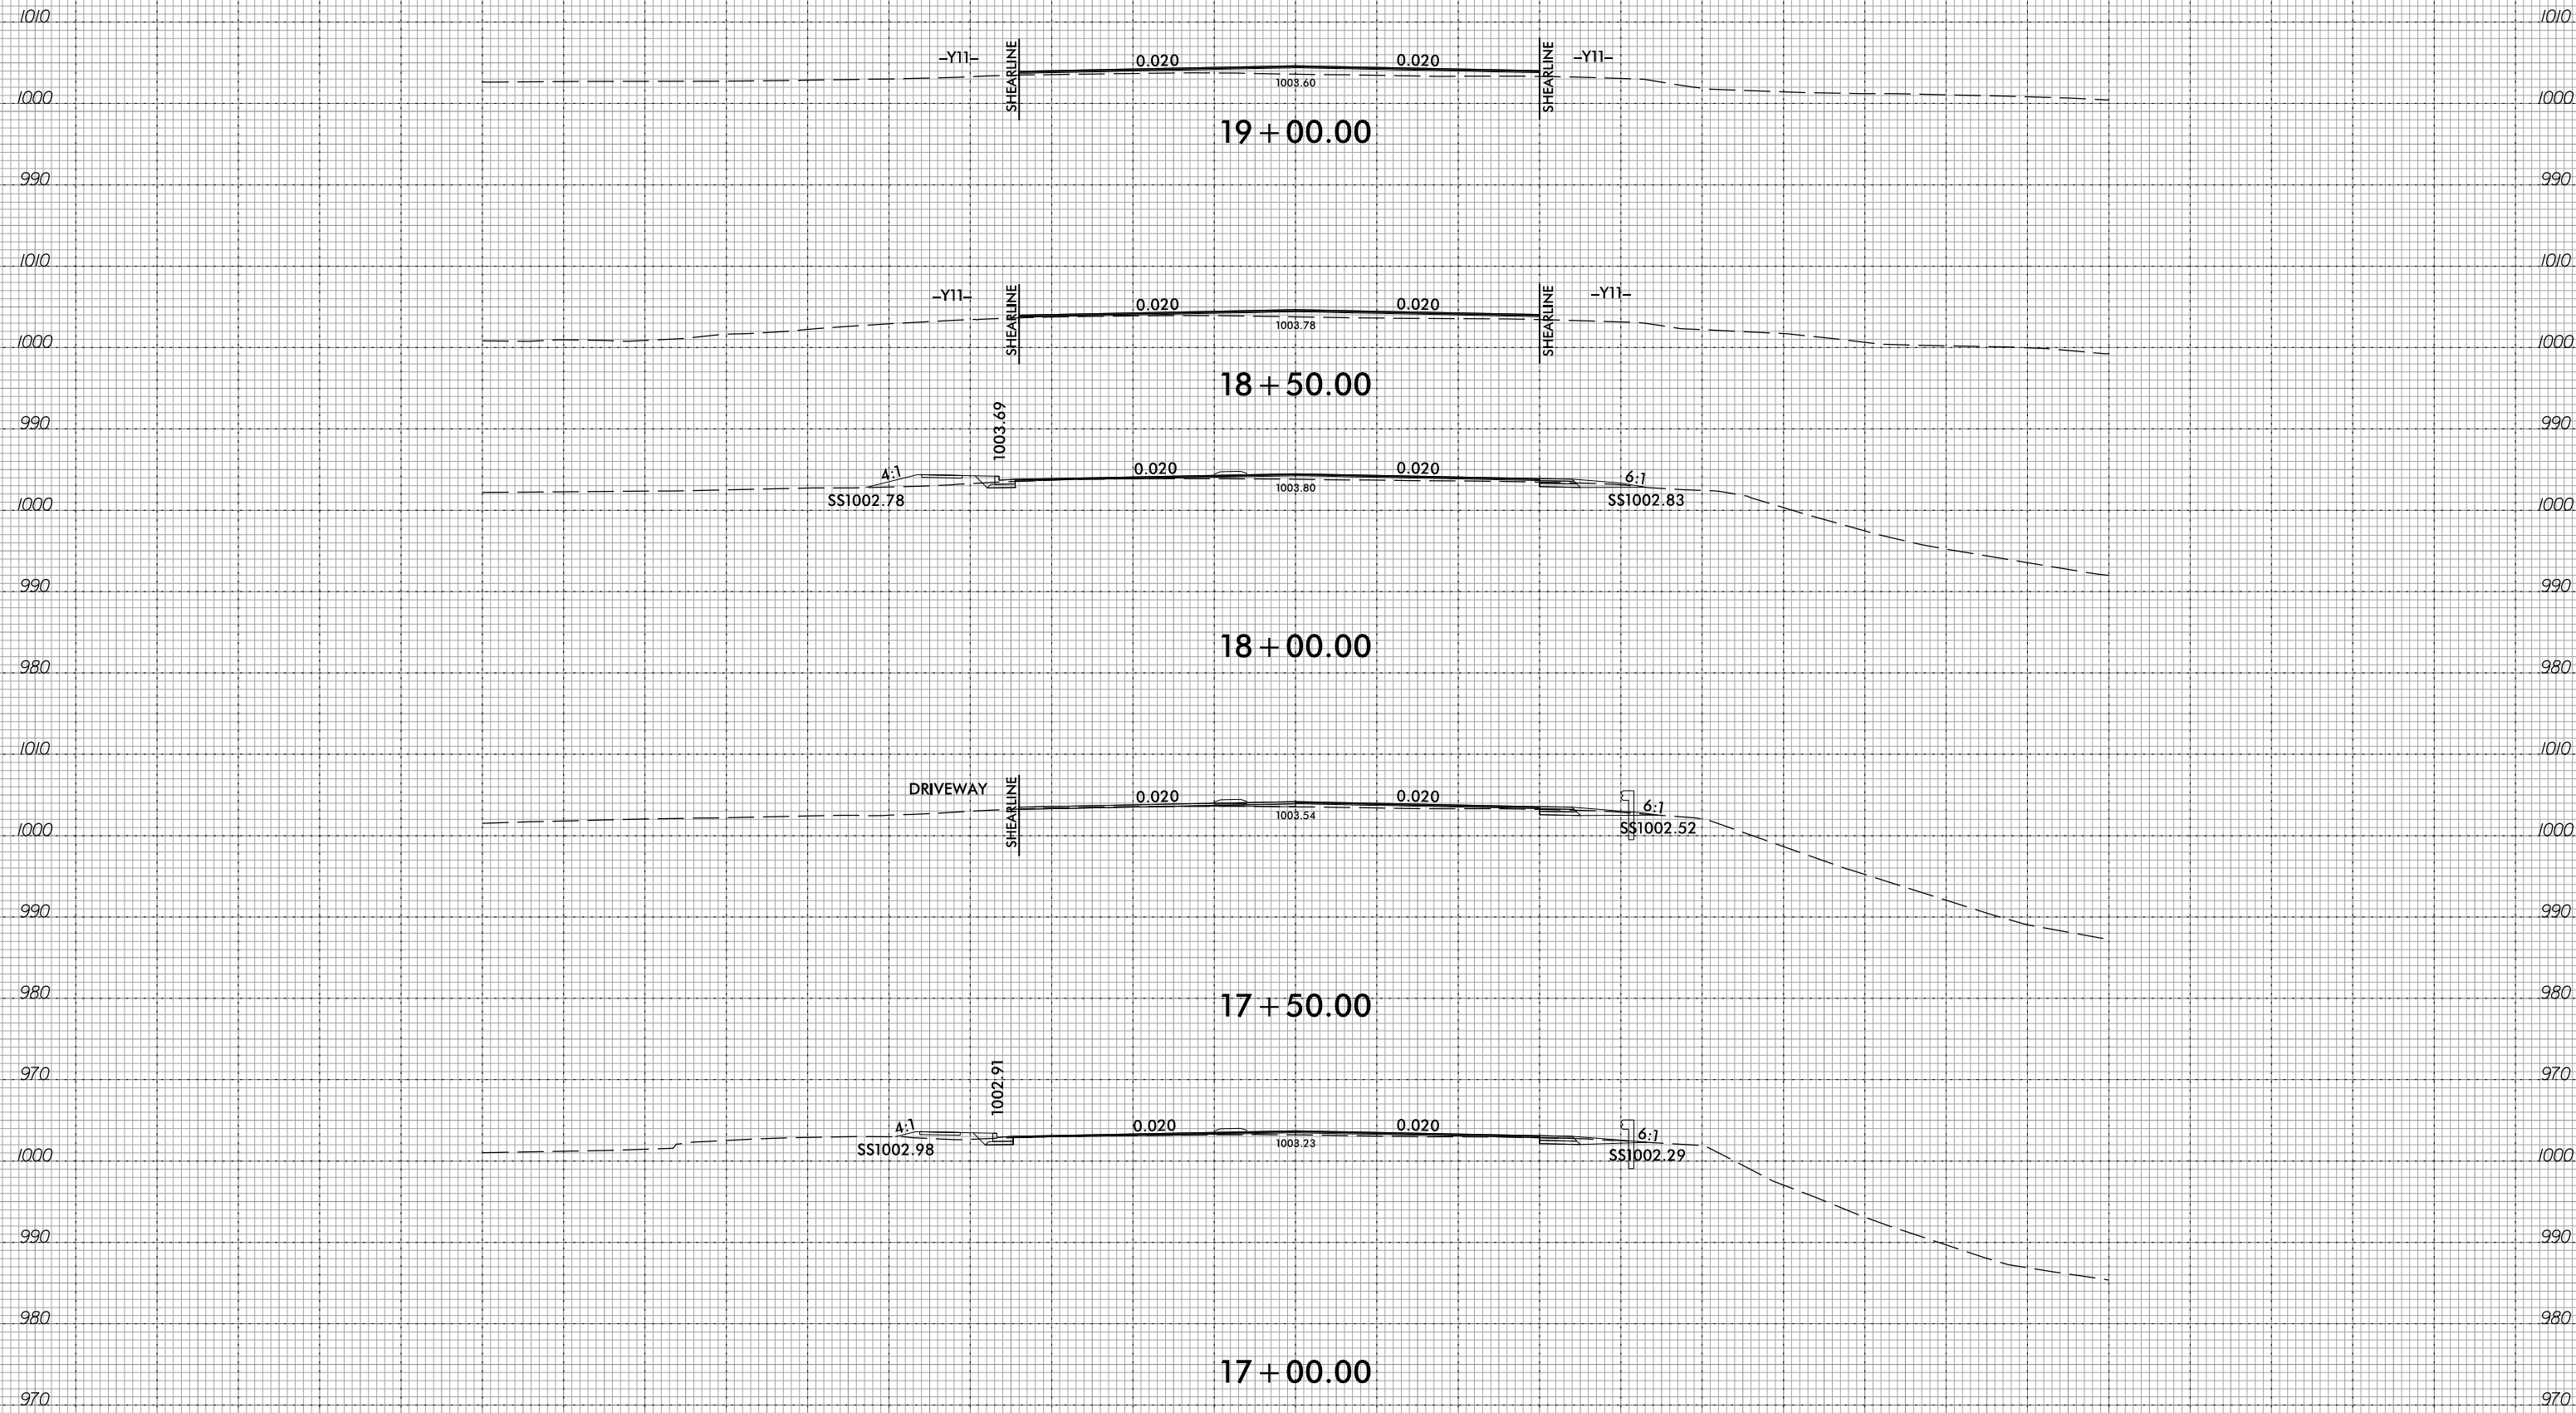

150 140 130 120 110 100 90 80 70 60 50 40 30 20 10 0 10 20 30 40 50 60 70 80 90 100 110 120 130 140 150

3/9/2023 J:\Projects\Corridor-Modeling\U5312\_rdy\_xp1\_Y10.dgn JJavelina

6/23/16

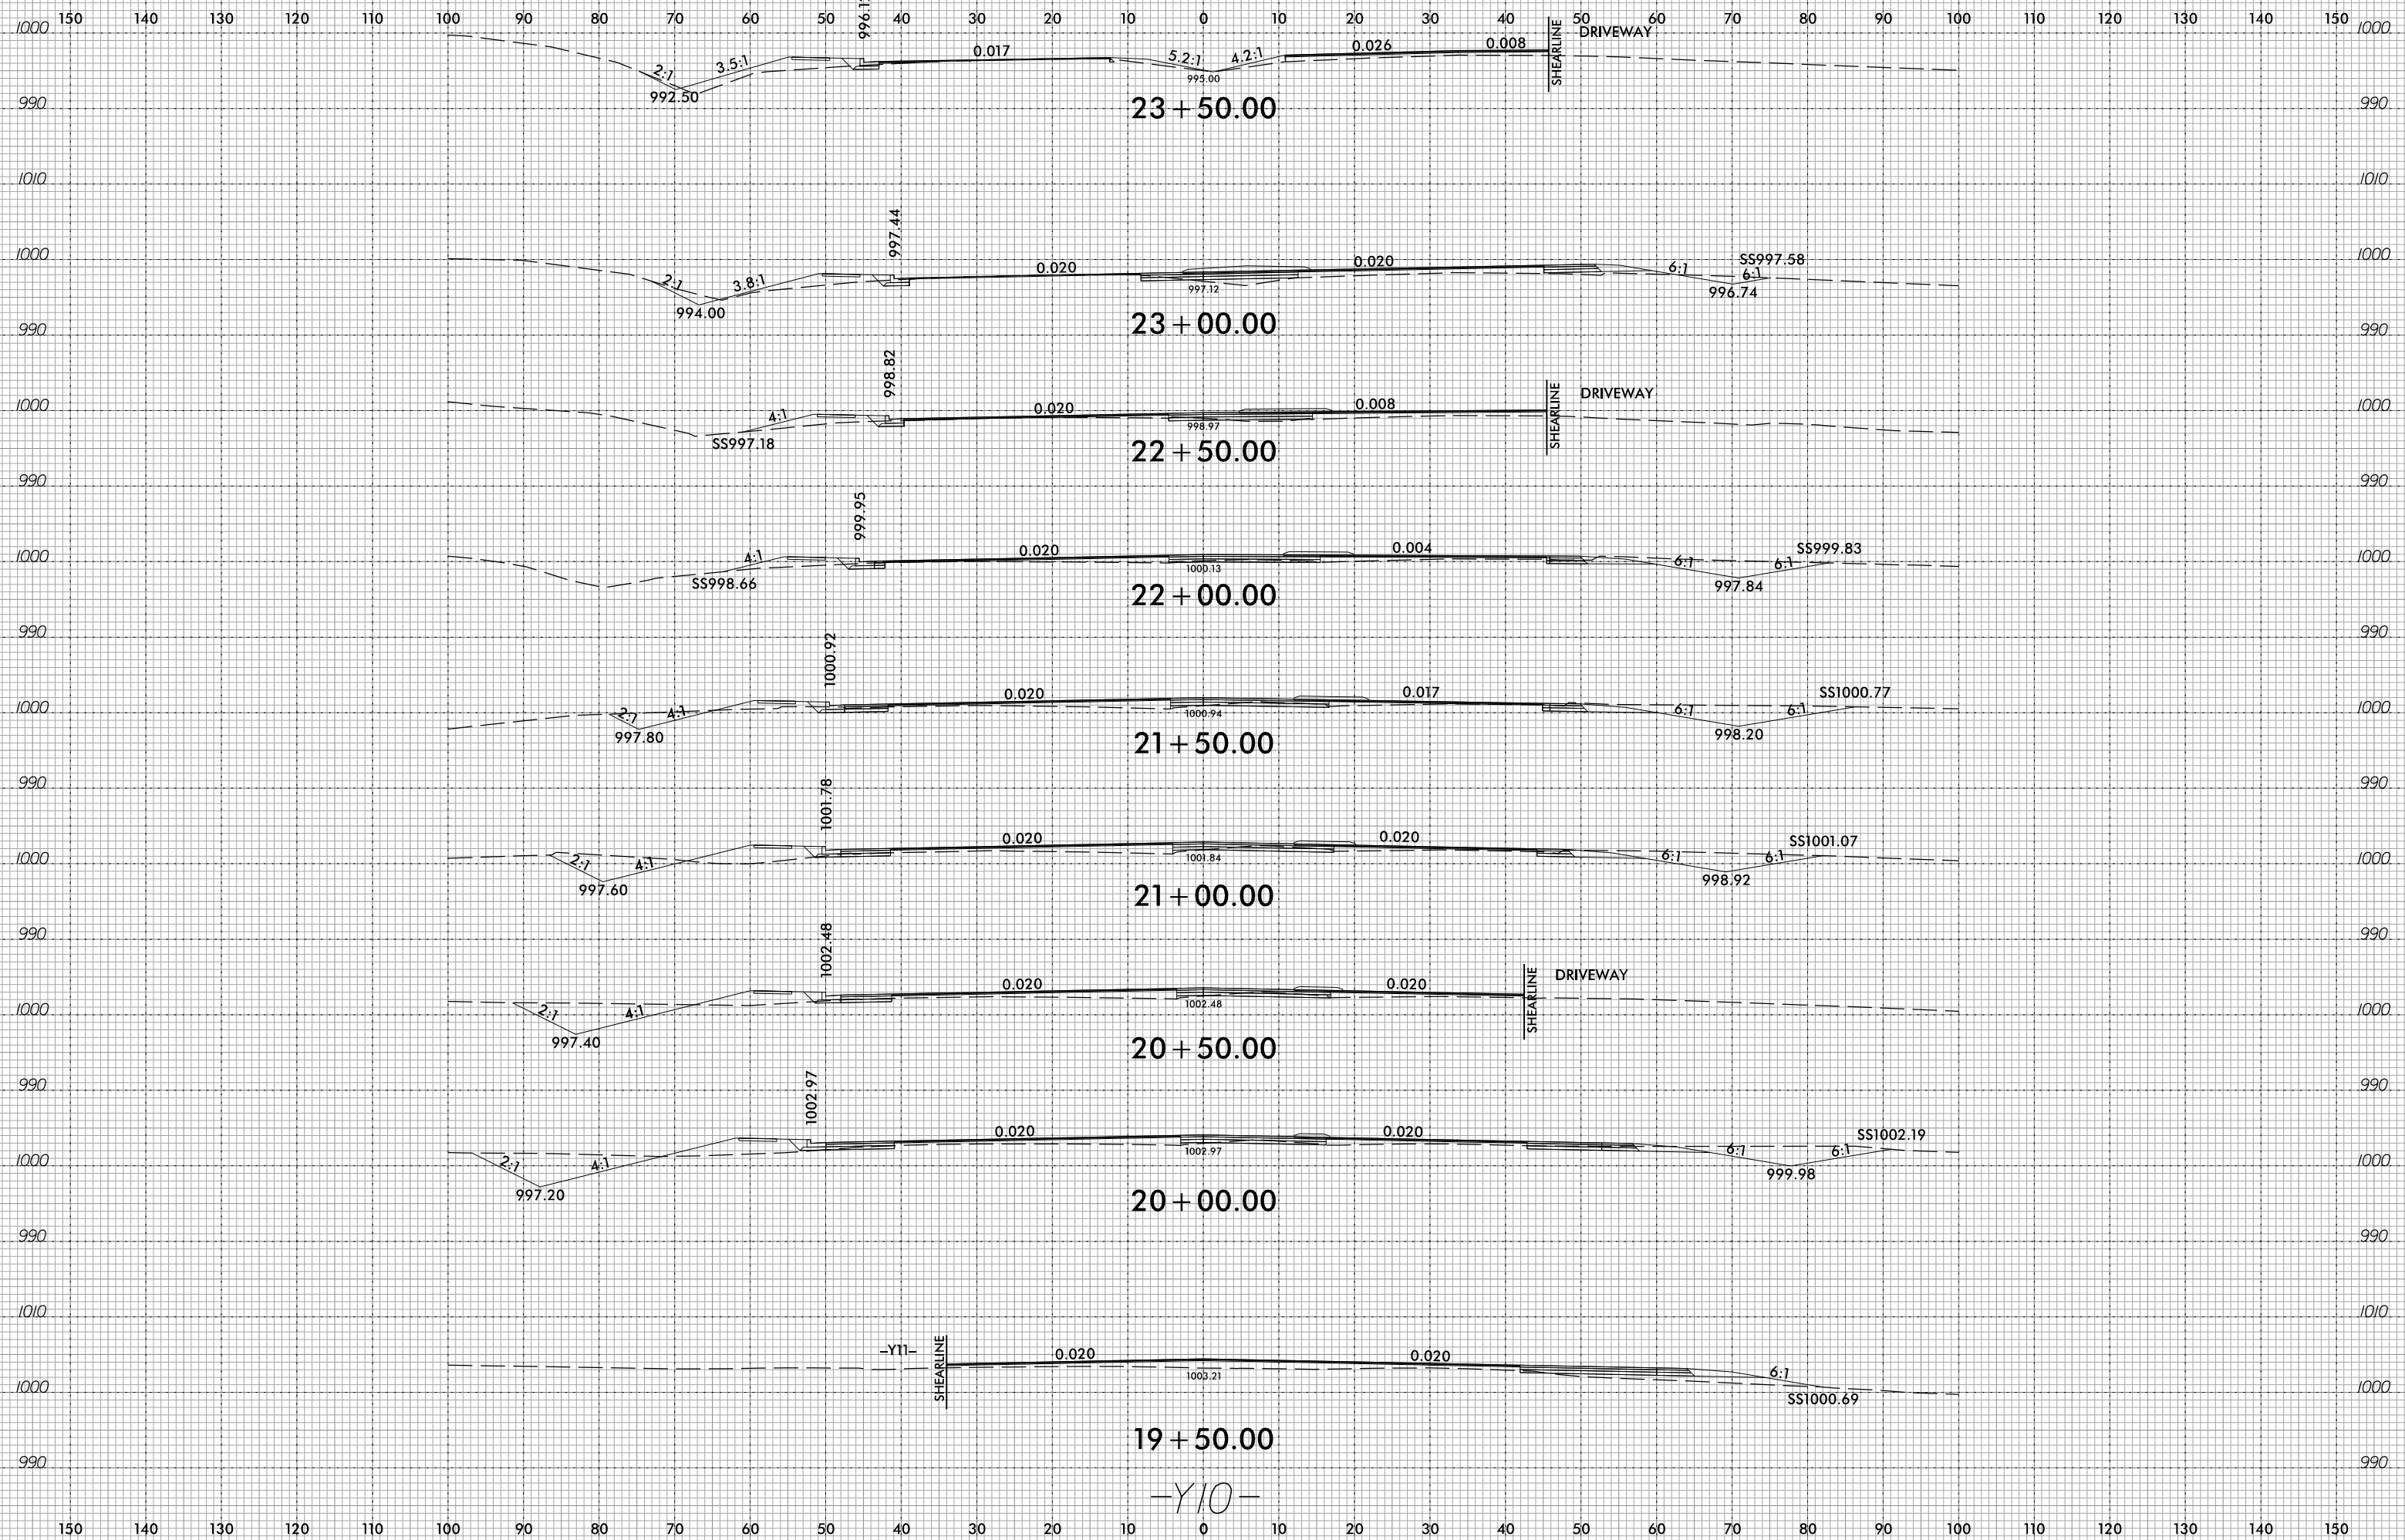

3/9/2023  
R:\Projects\CorridorModeling\U5312\_rdy\_xp1\_Y10.dgn  
J.Javelina


-Y10-

6/23/16



PROJ. REFERENCE NO. U-5312	SHEET NO. X-94
-------------------------------	-------------------

150 140 130 120 110 100 90 80 70 60 50 40 30 20 10 0 10 20 30 40 50 60 70 80 90 100 110 120 130 140 150

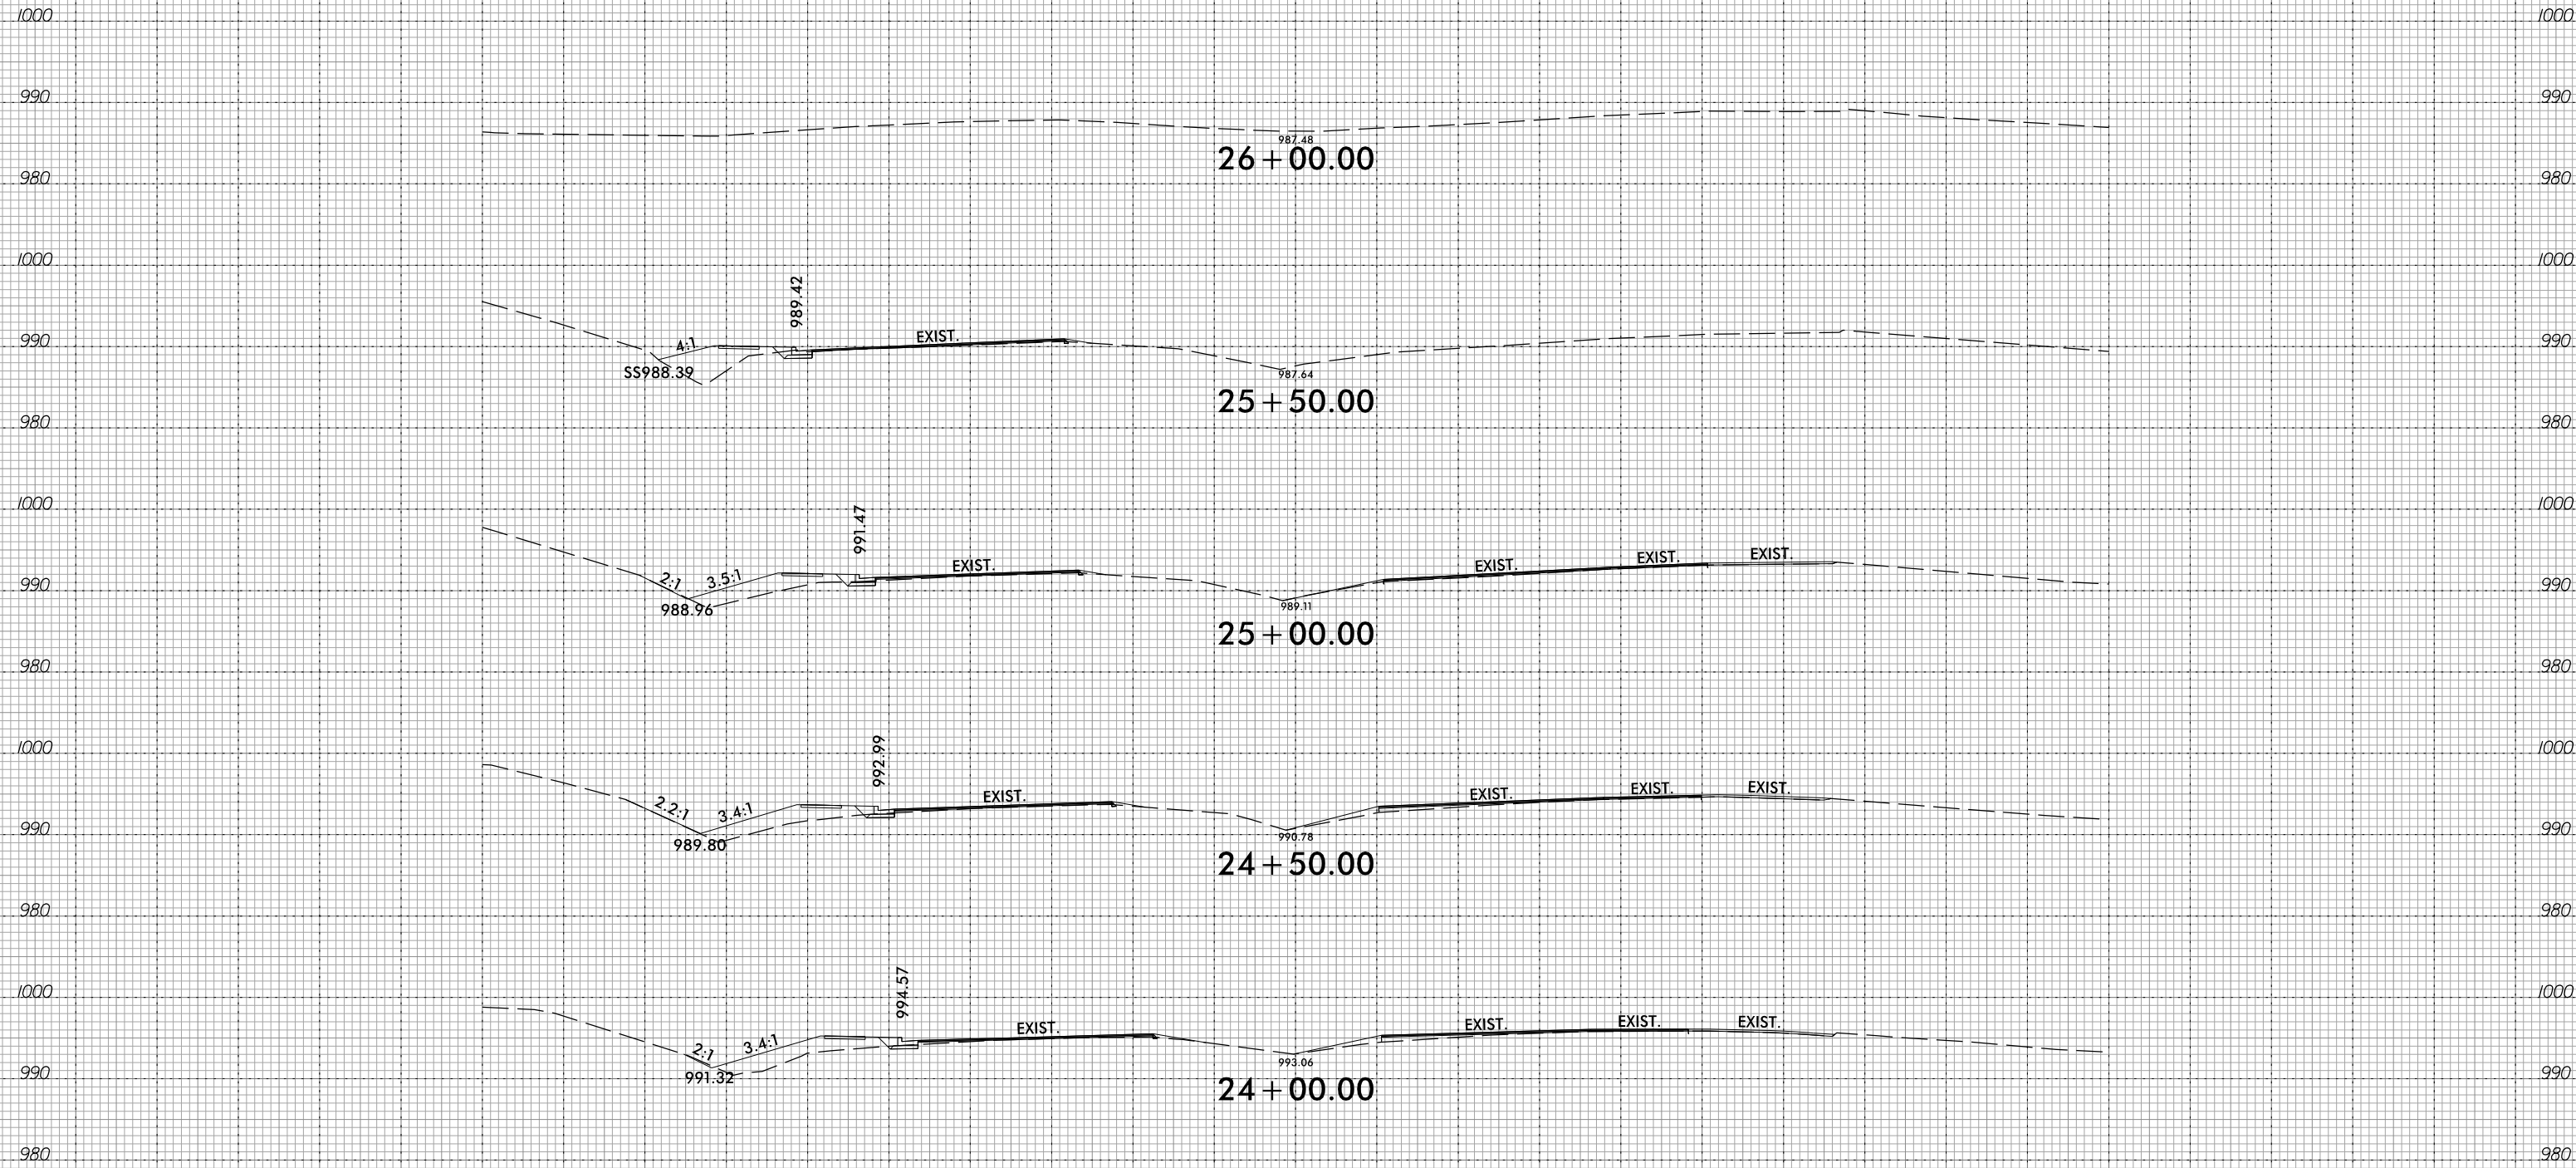


-Y10-

3/9/2023  
 J:\Projects\CorridorModeling\U5312\_rdy\_xp1\_Y10.dgn  
 J. Javelina

6/23/16

0 5 10	PROJ. REFERENCE NO. U-5312	SHEET NO. X-95
--------	-------------------------------	-------------------

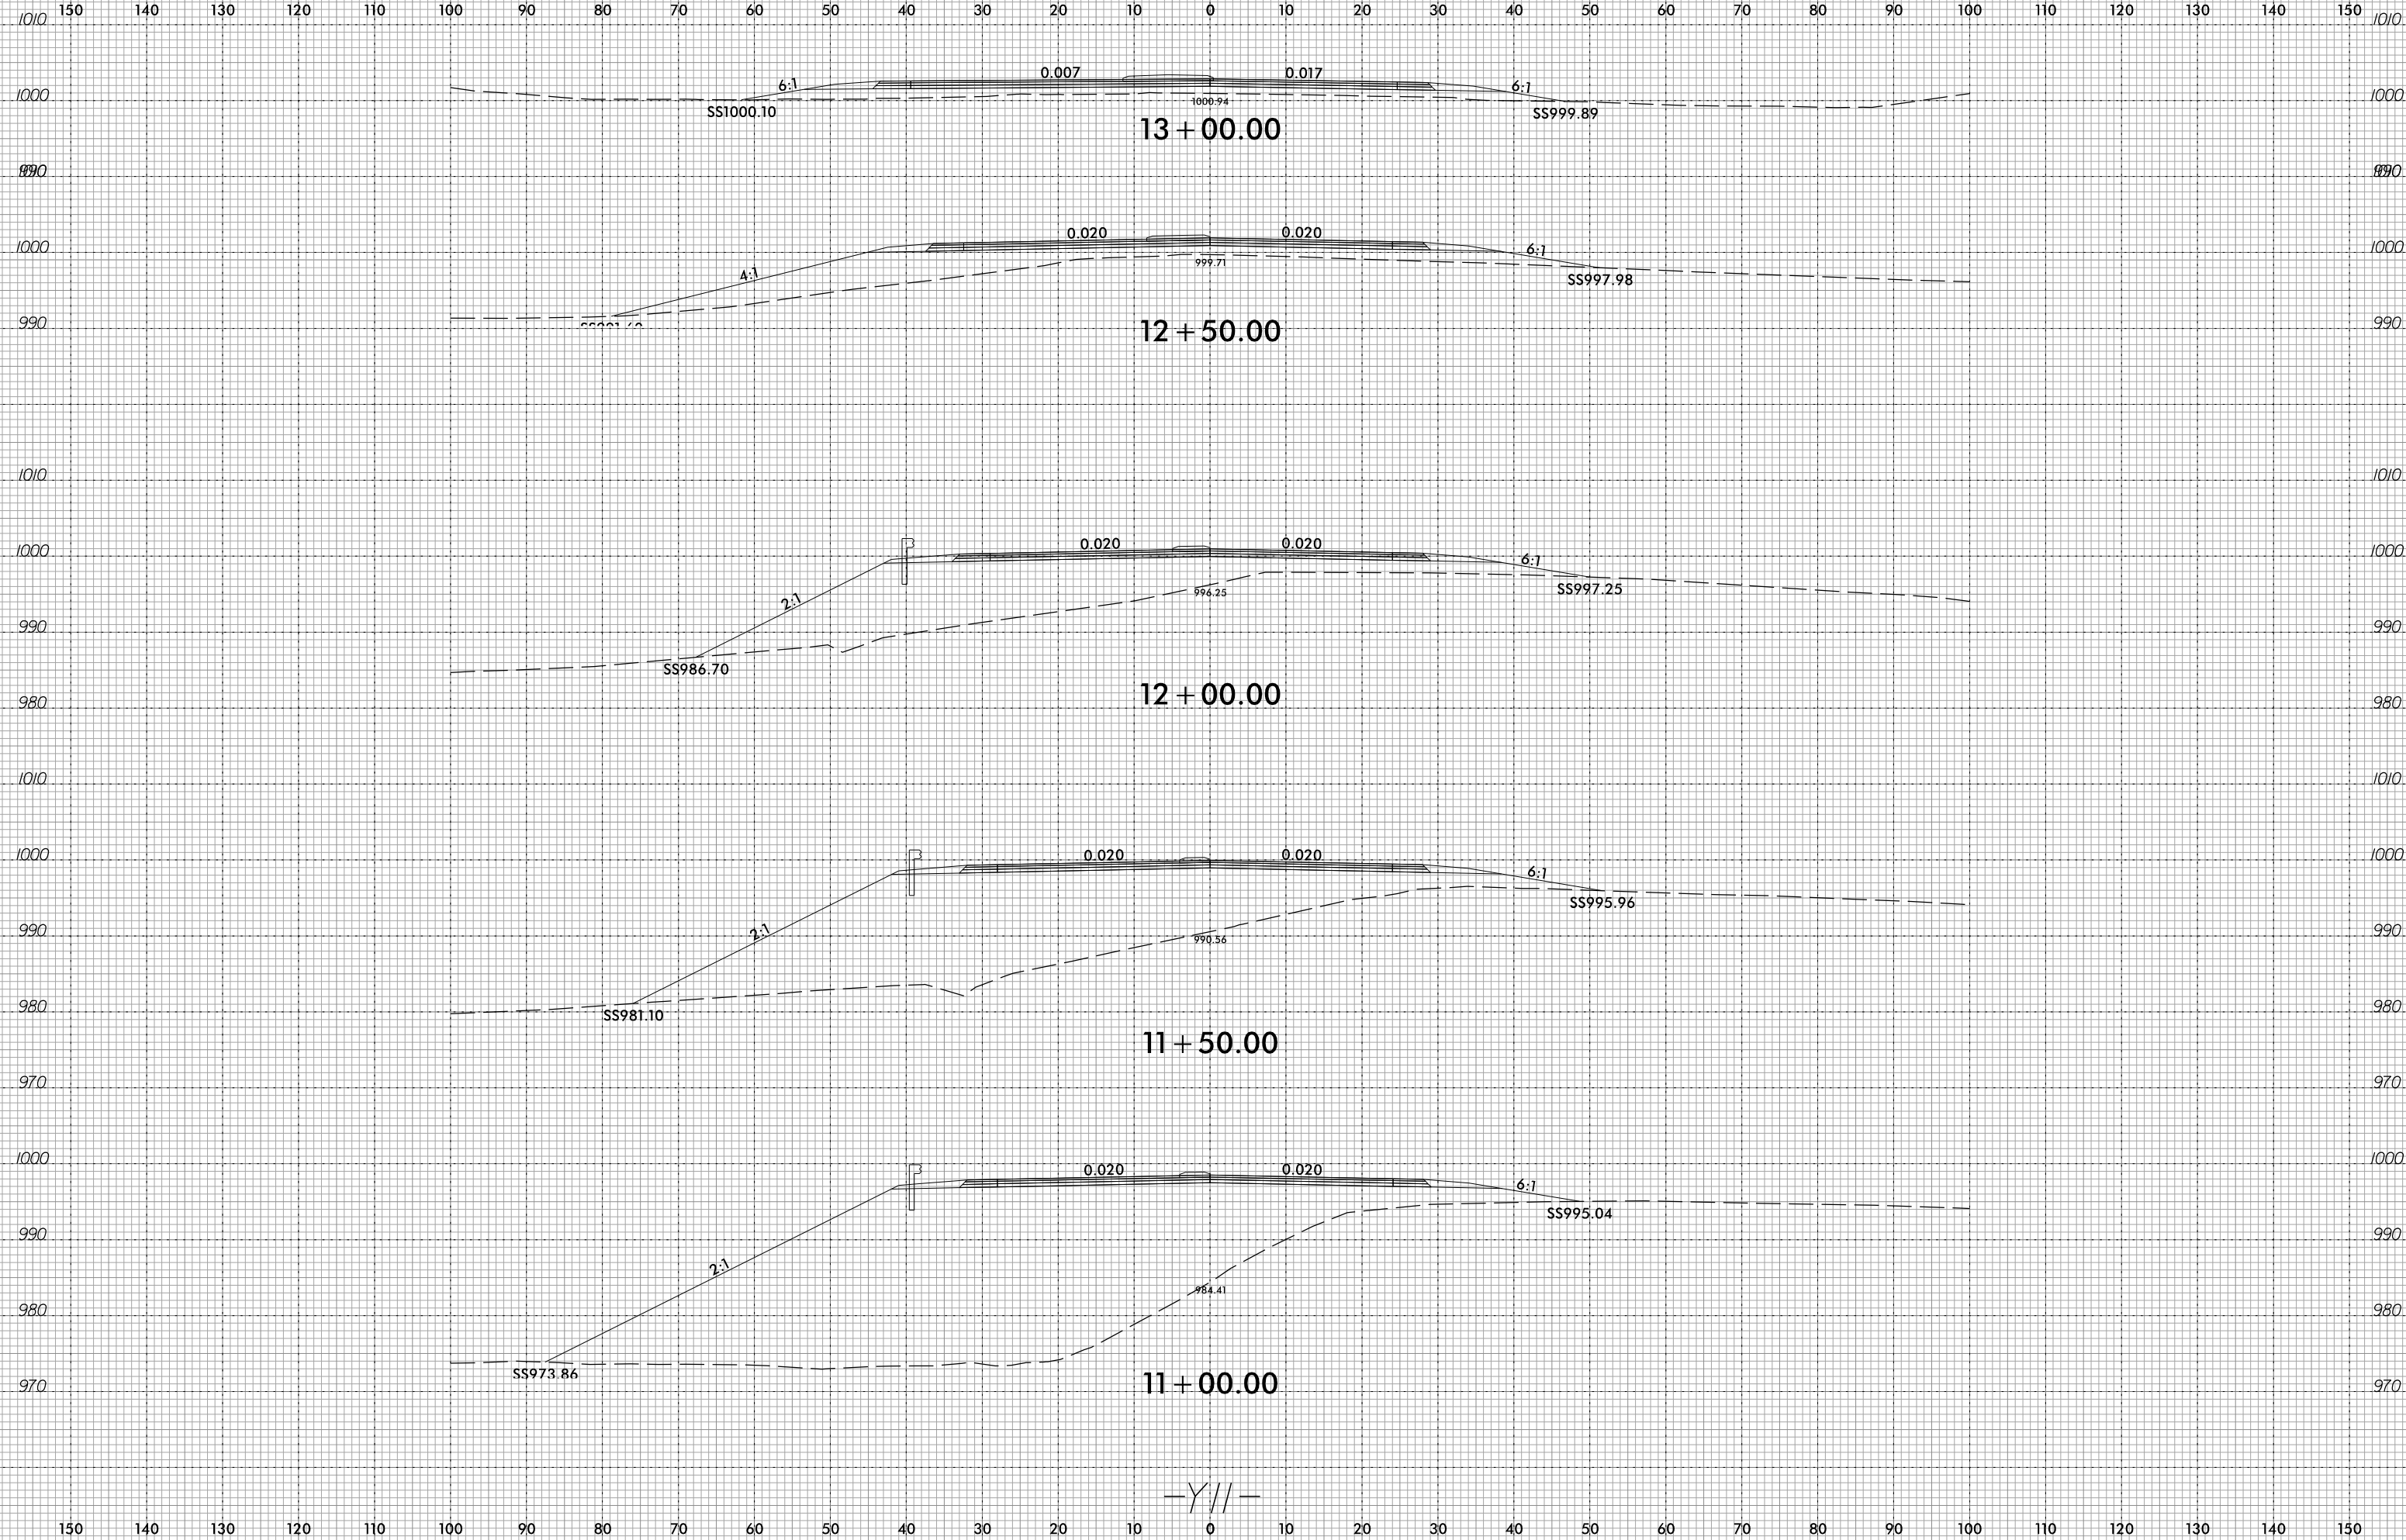


3/9/2023  
R:\Projects\Corridor-Modeling\U5312\_rdy\_xp1\_Y11.dgn  
J.Javelona

-Y//

6/23/16

0 5 10	PROJ. REFERENCE NO. U-5312	SHEET NO. X-96
--------	-------------------------------	-------------------

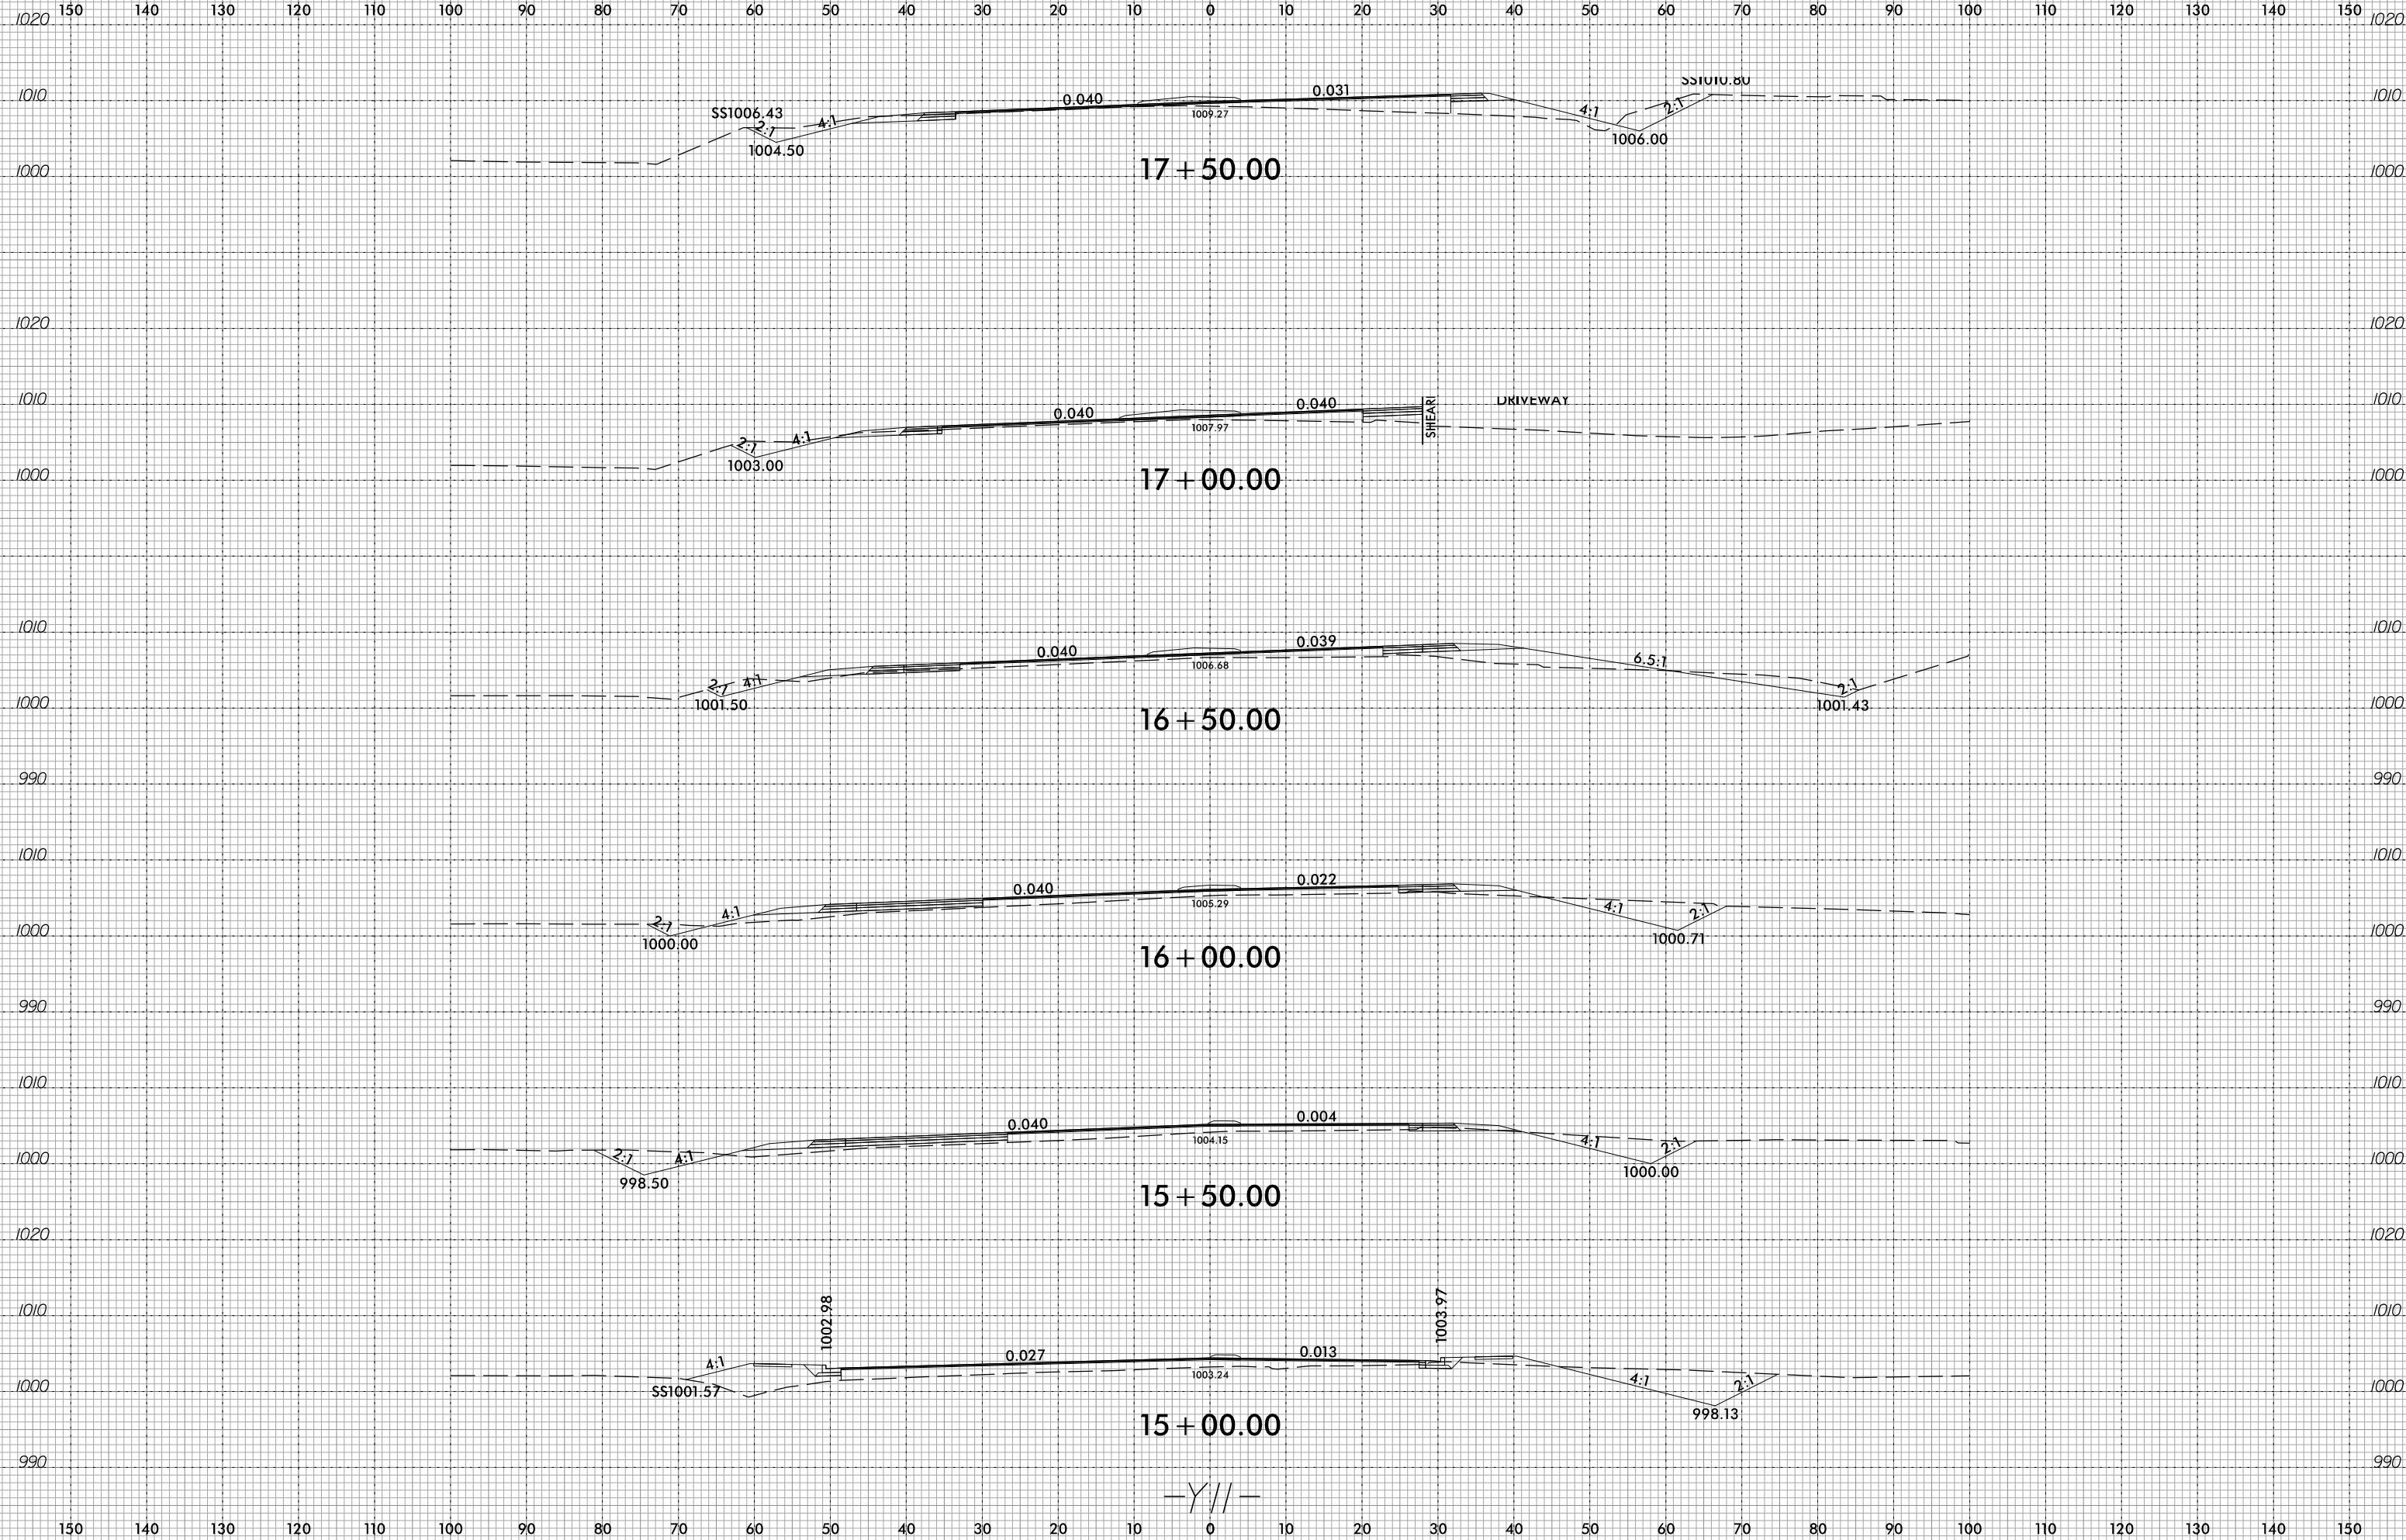

3/9/2023 8:32:00am \\Corridor-Modeling\U5312\_rdy\_xp1\_Y11.dgn Juvarellona

