
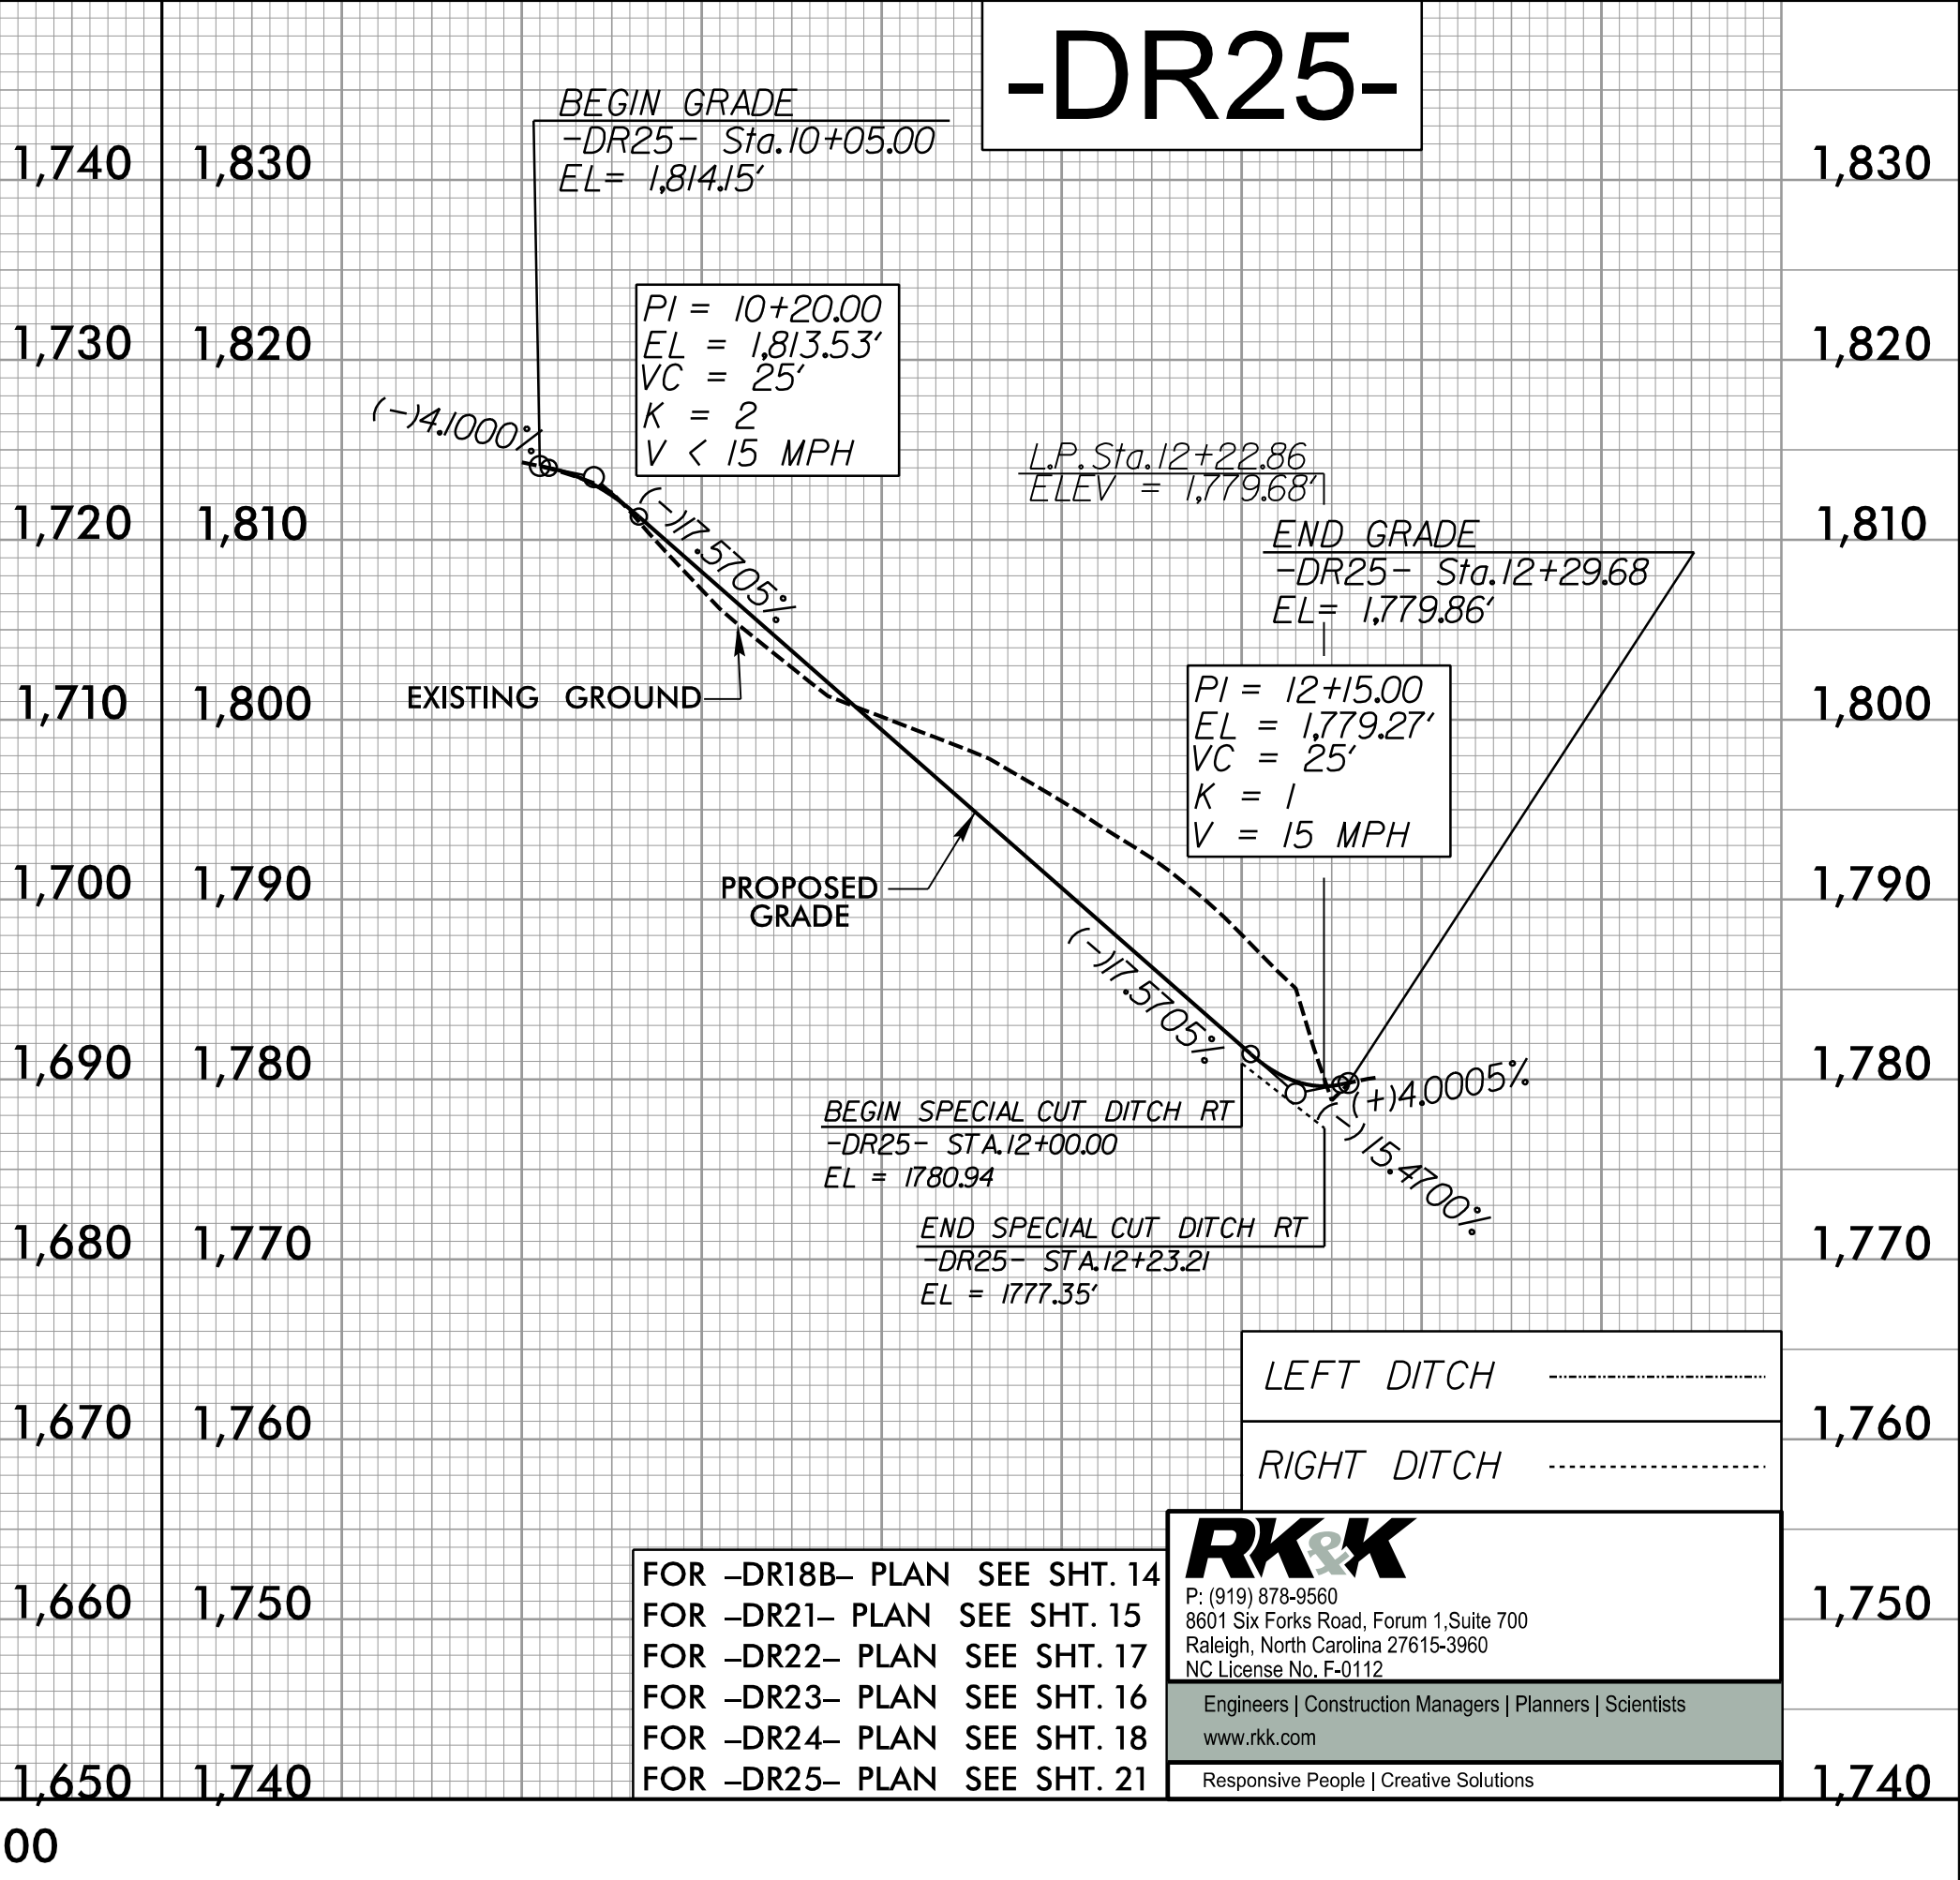
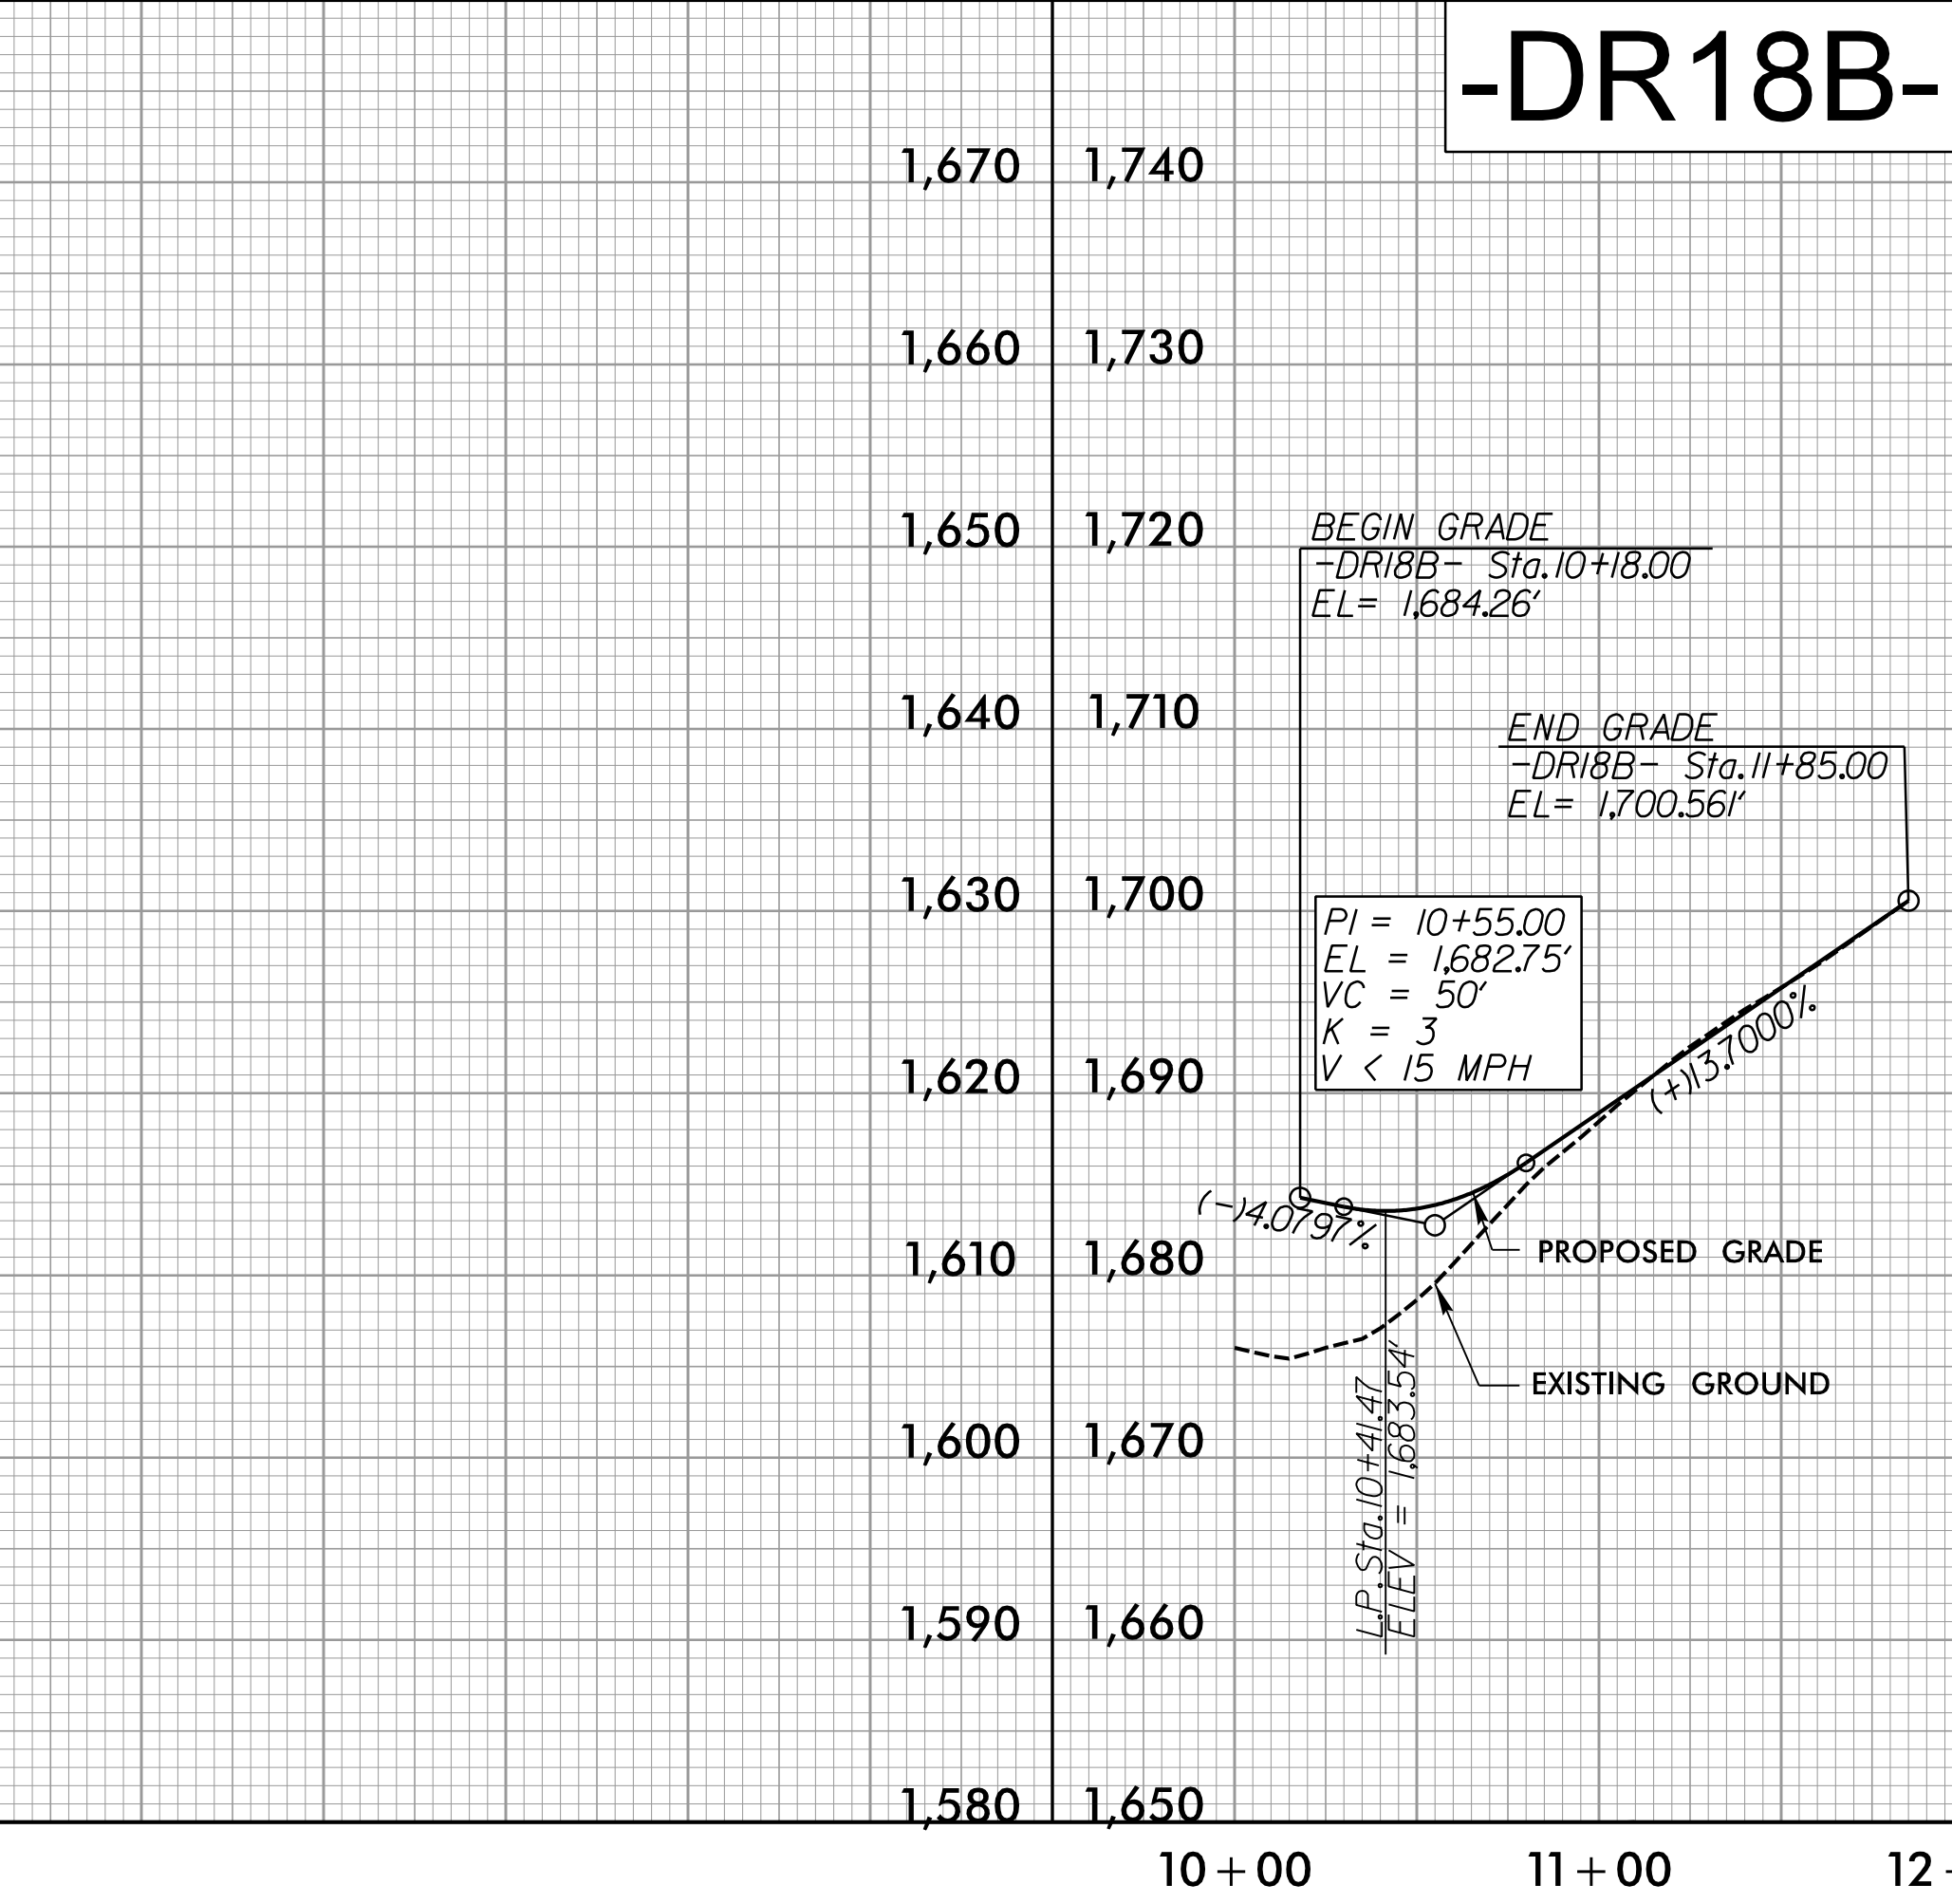
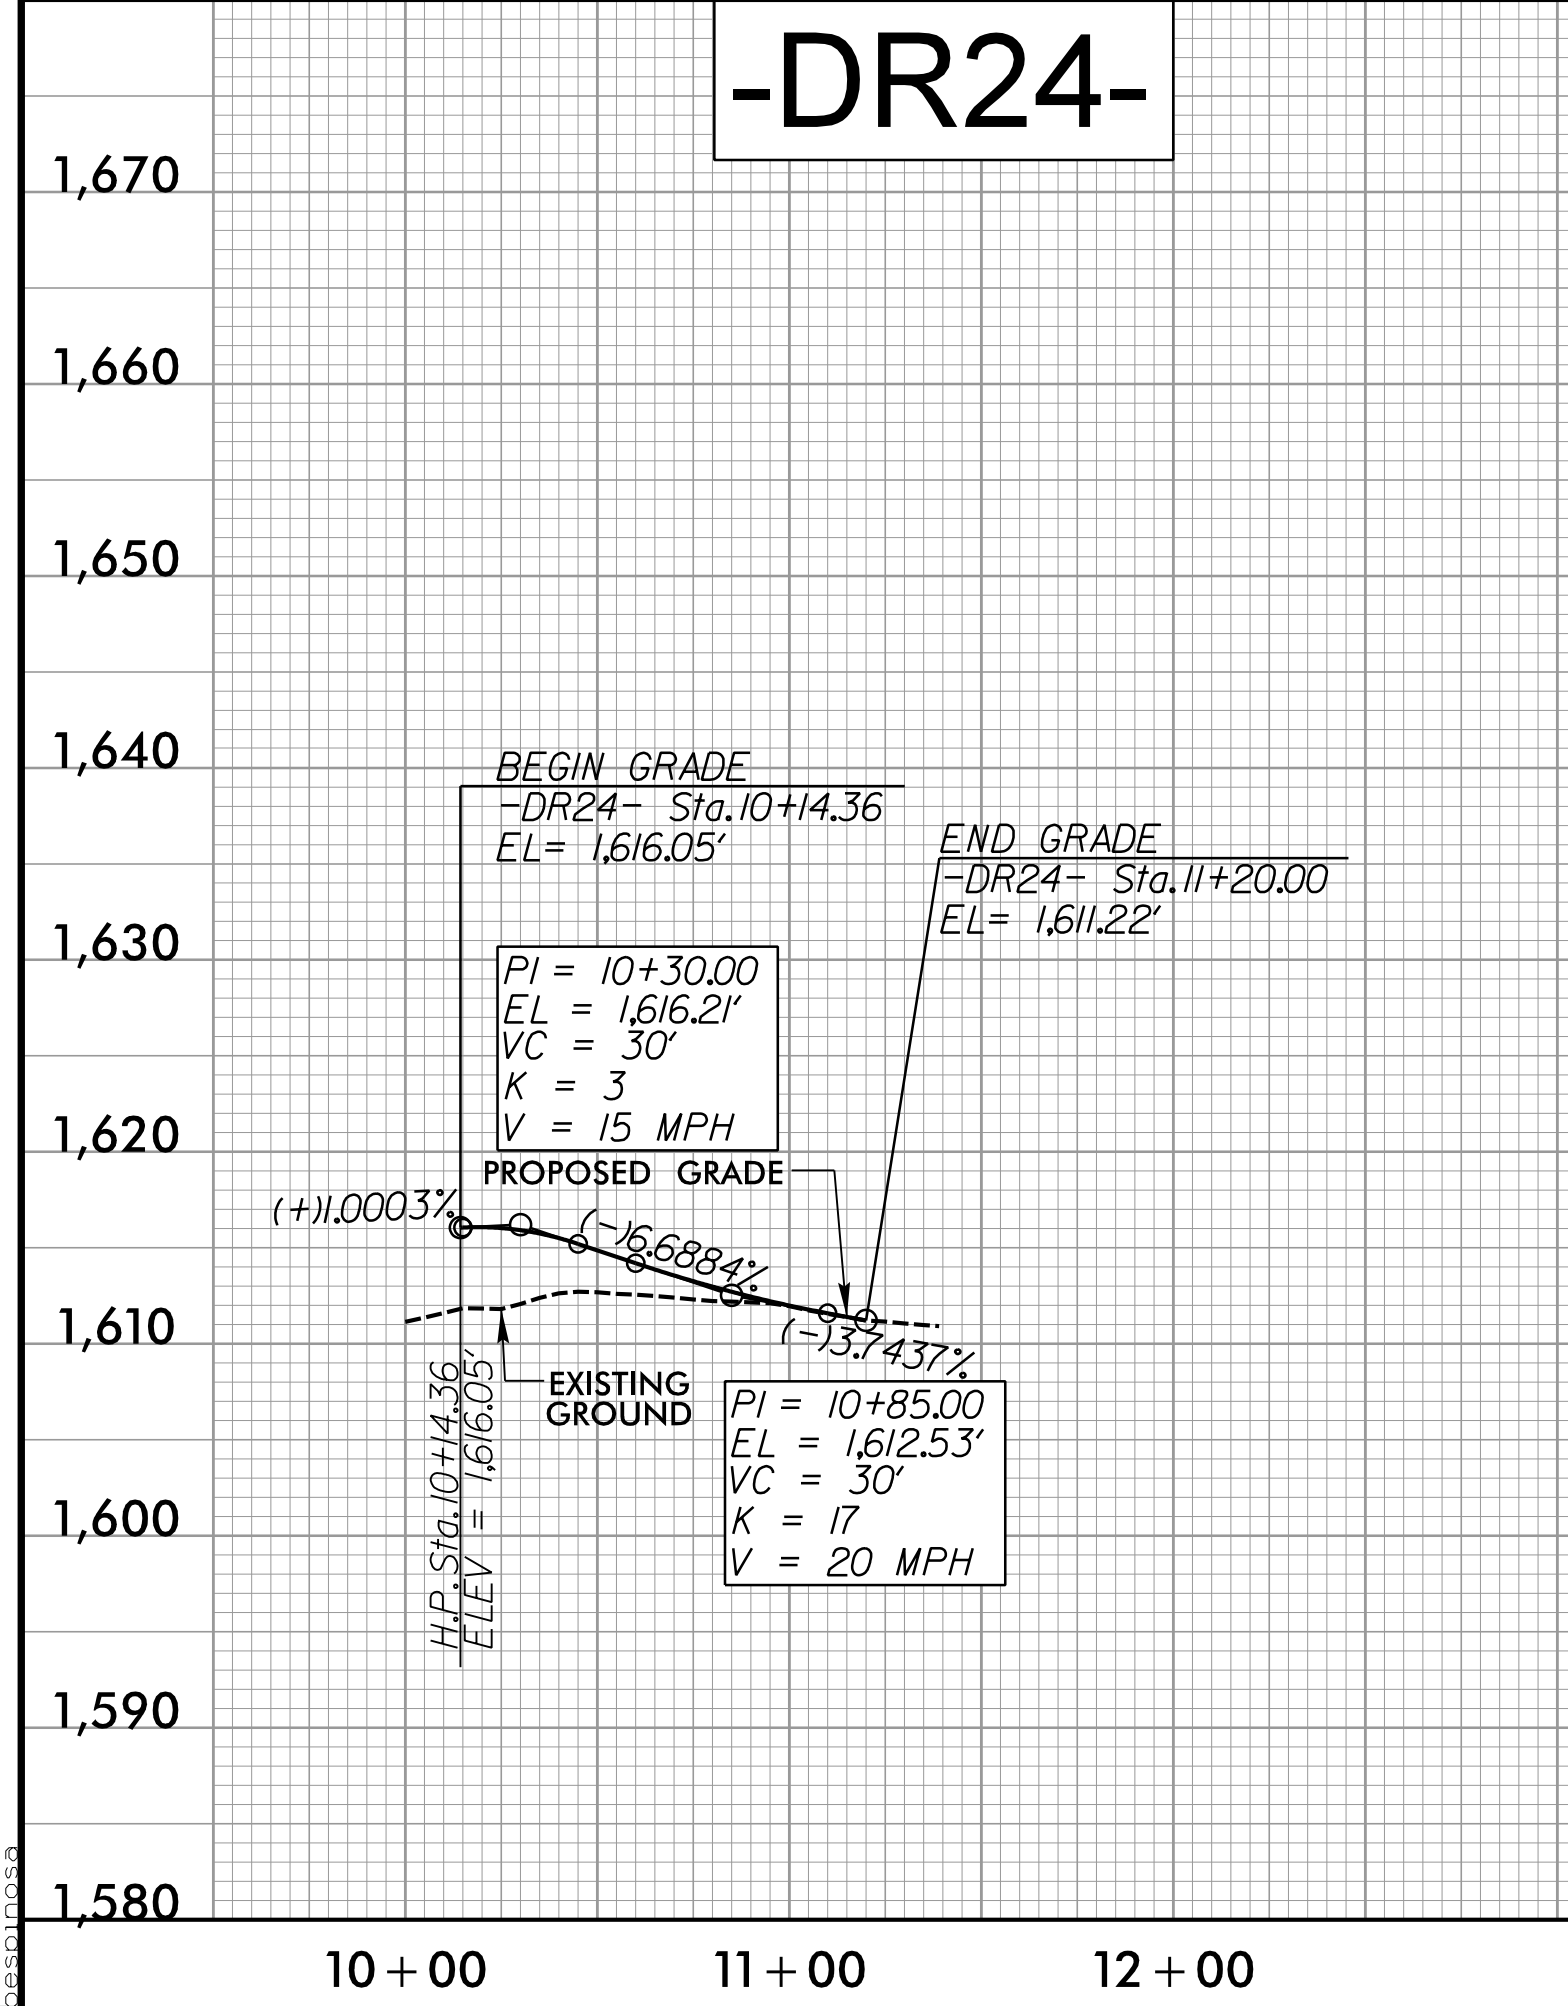
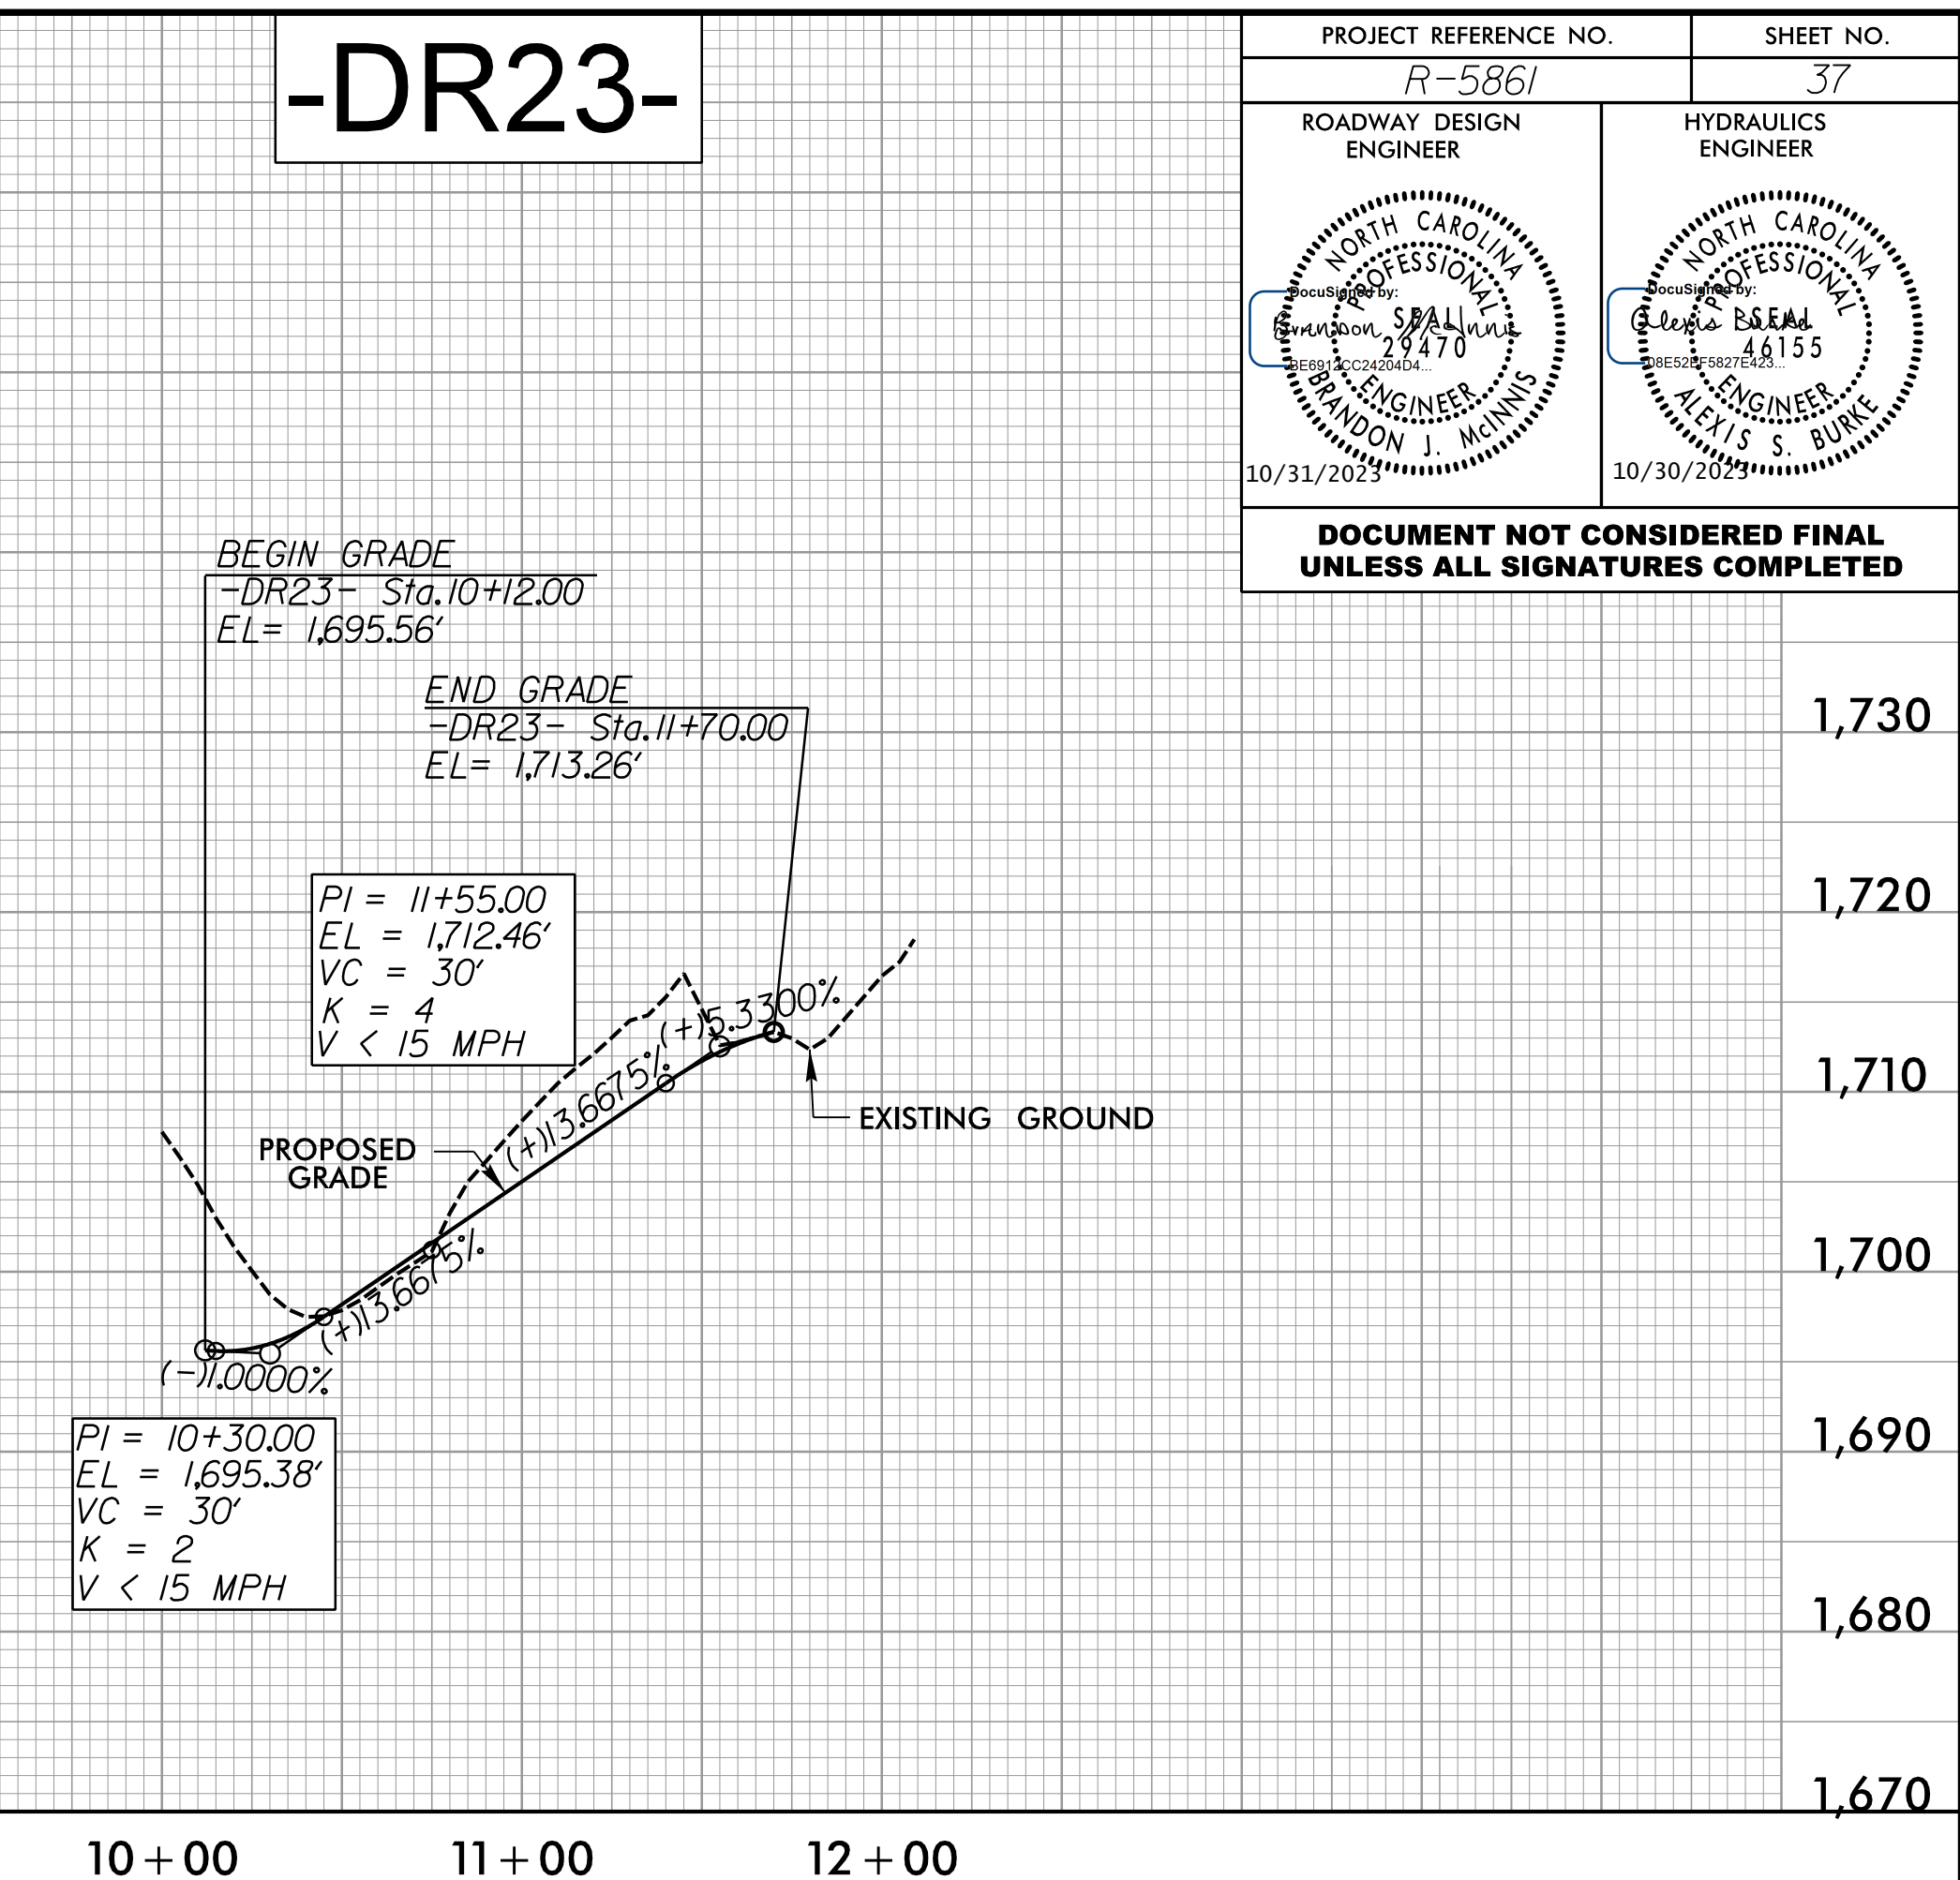
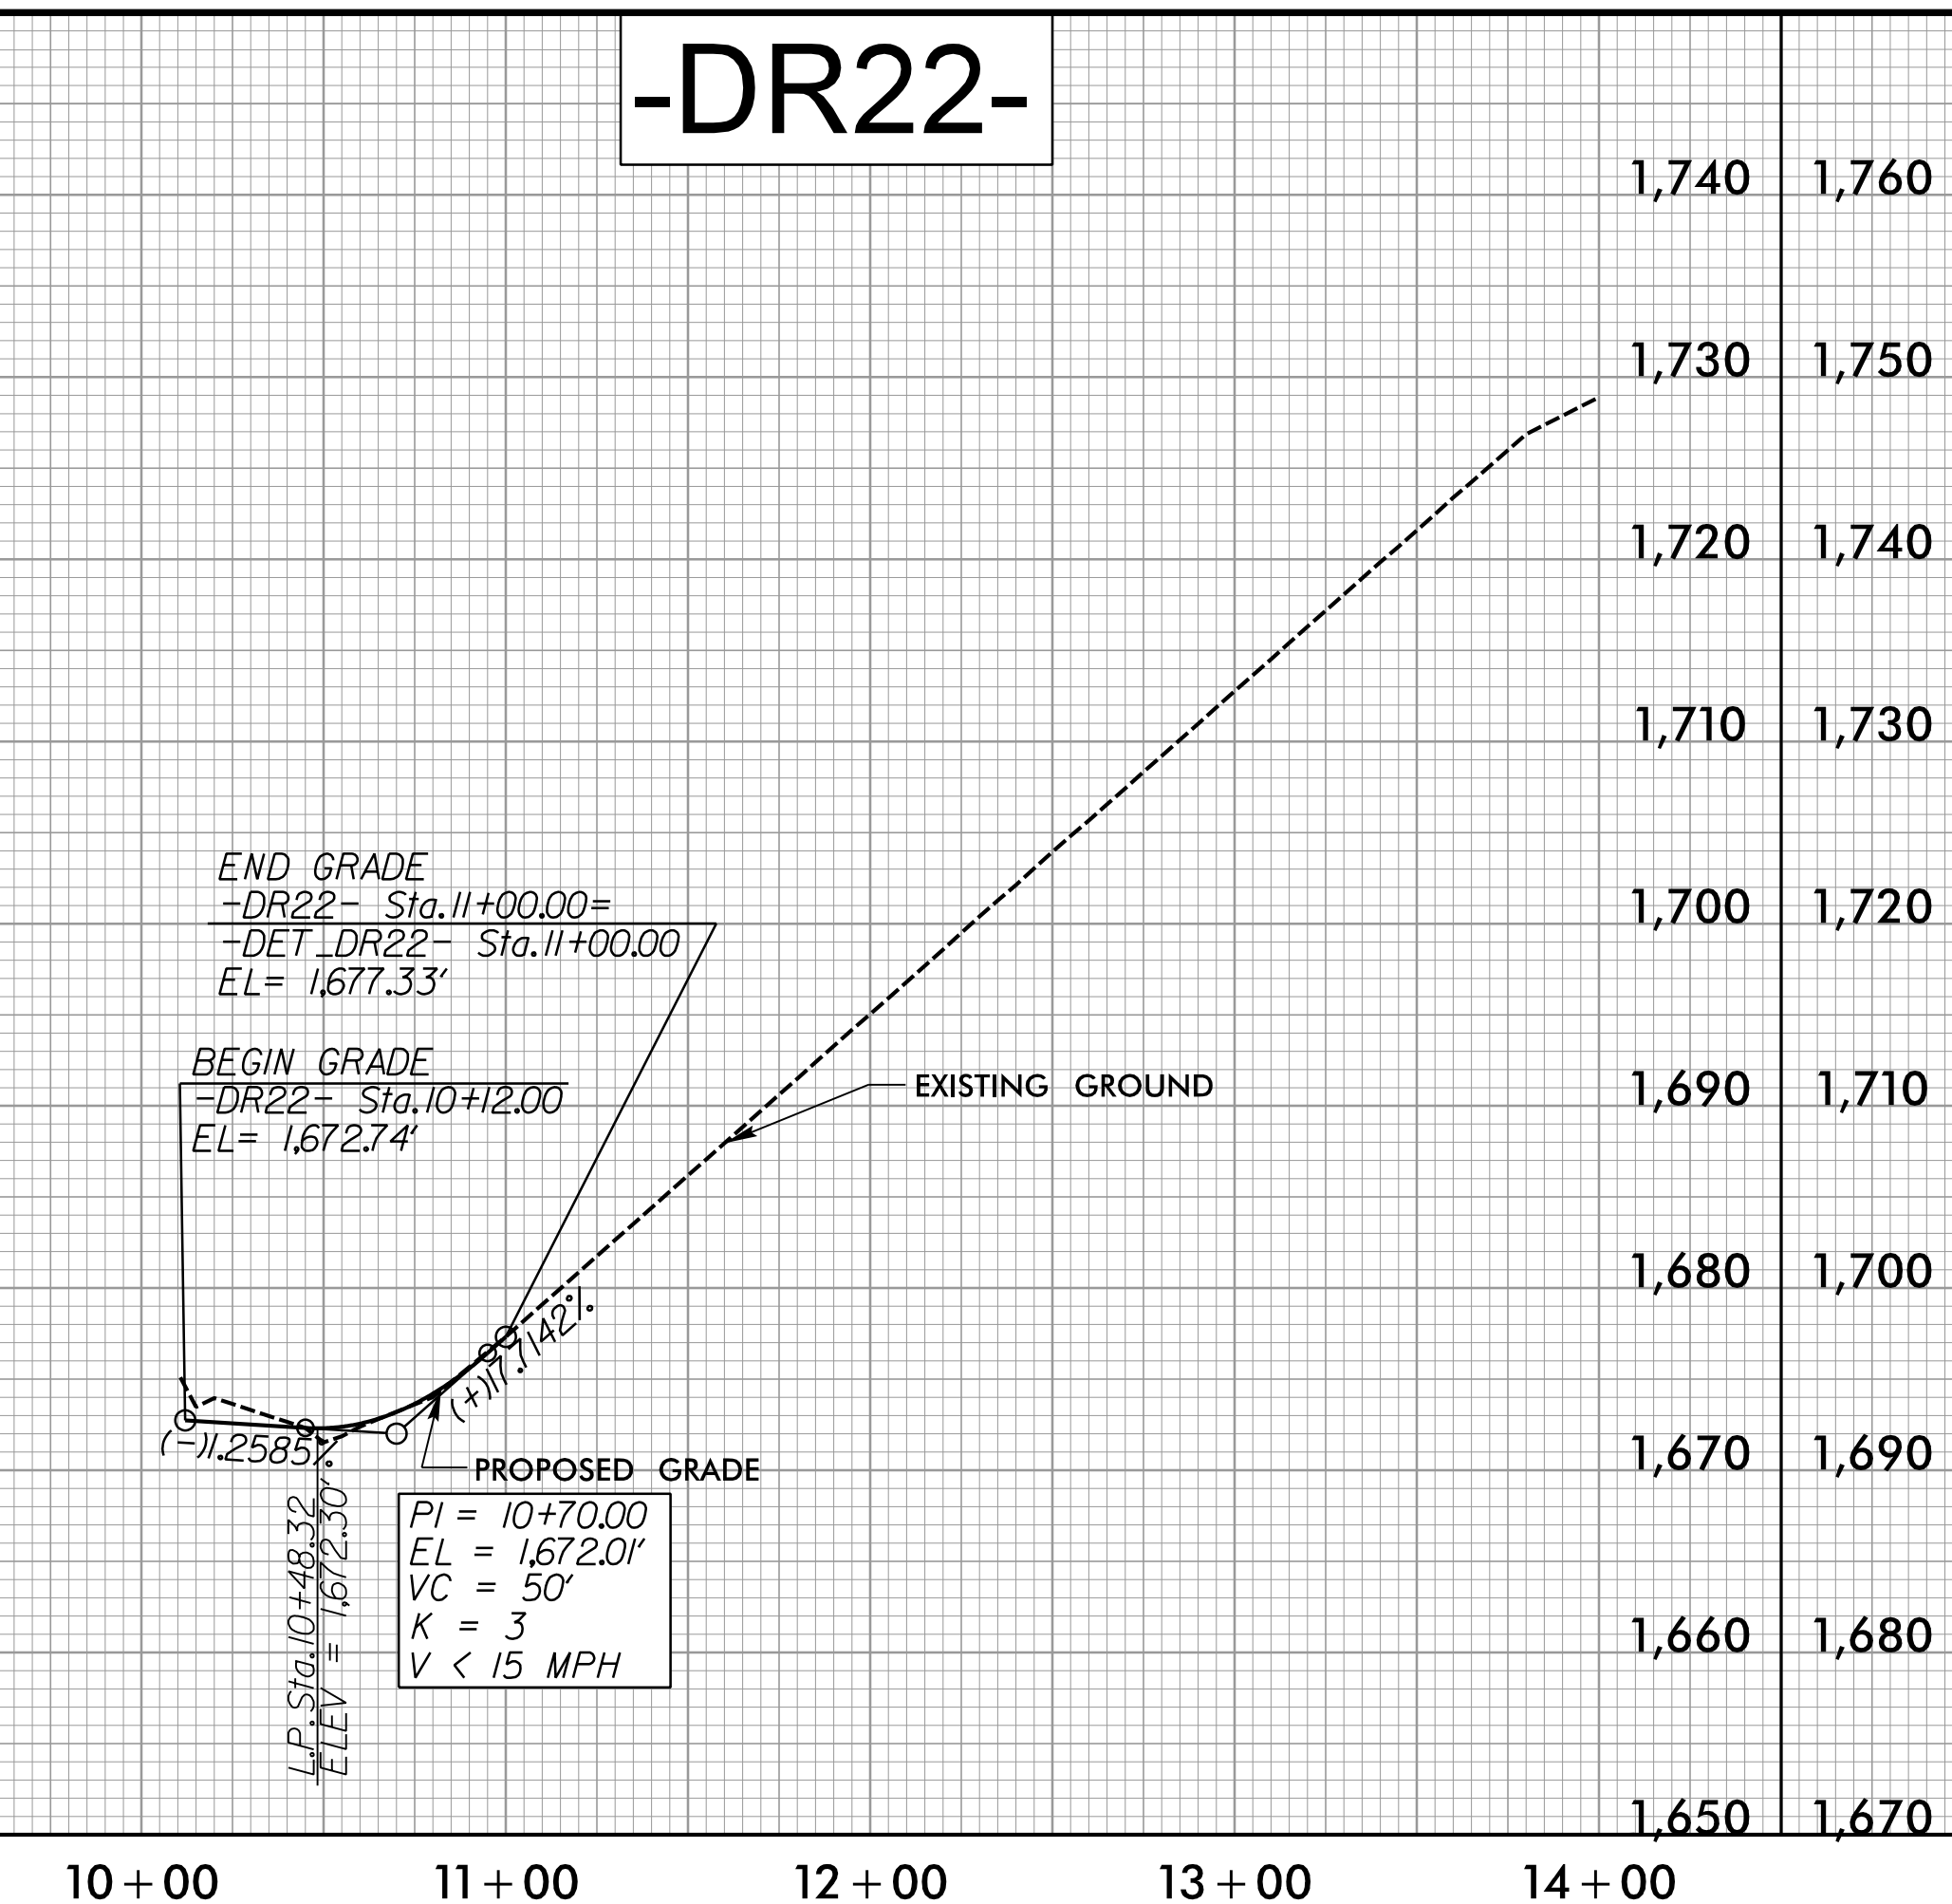


5/28/99

|                                 |                     |
|---------------------------------|---------------------|
| PROJECT REFERENCE NO.<br>R-5861 | SHEET NO.<br>37     |
| ROADWAY DESIGN ENGINEER         | HYDRAULICS ENGINEER |
|                                 |                     |

DOCUMENT NOT CONSIDERED FINAL UNLESS ALL SIGNATURES COMPLETED

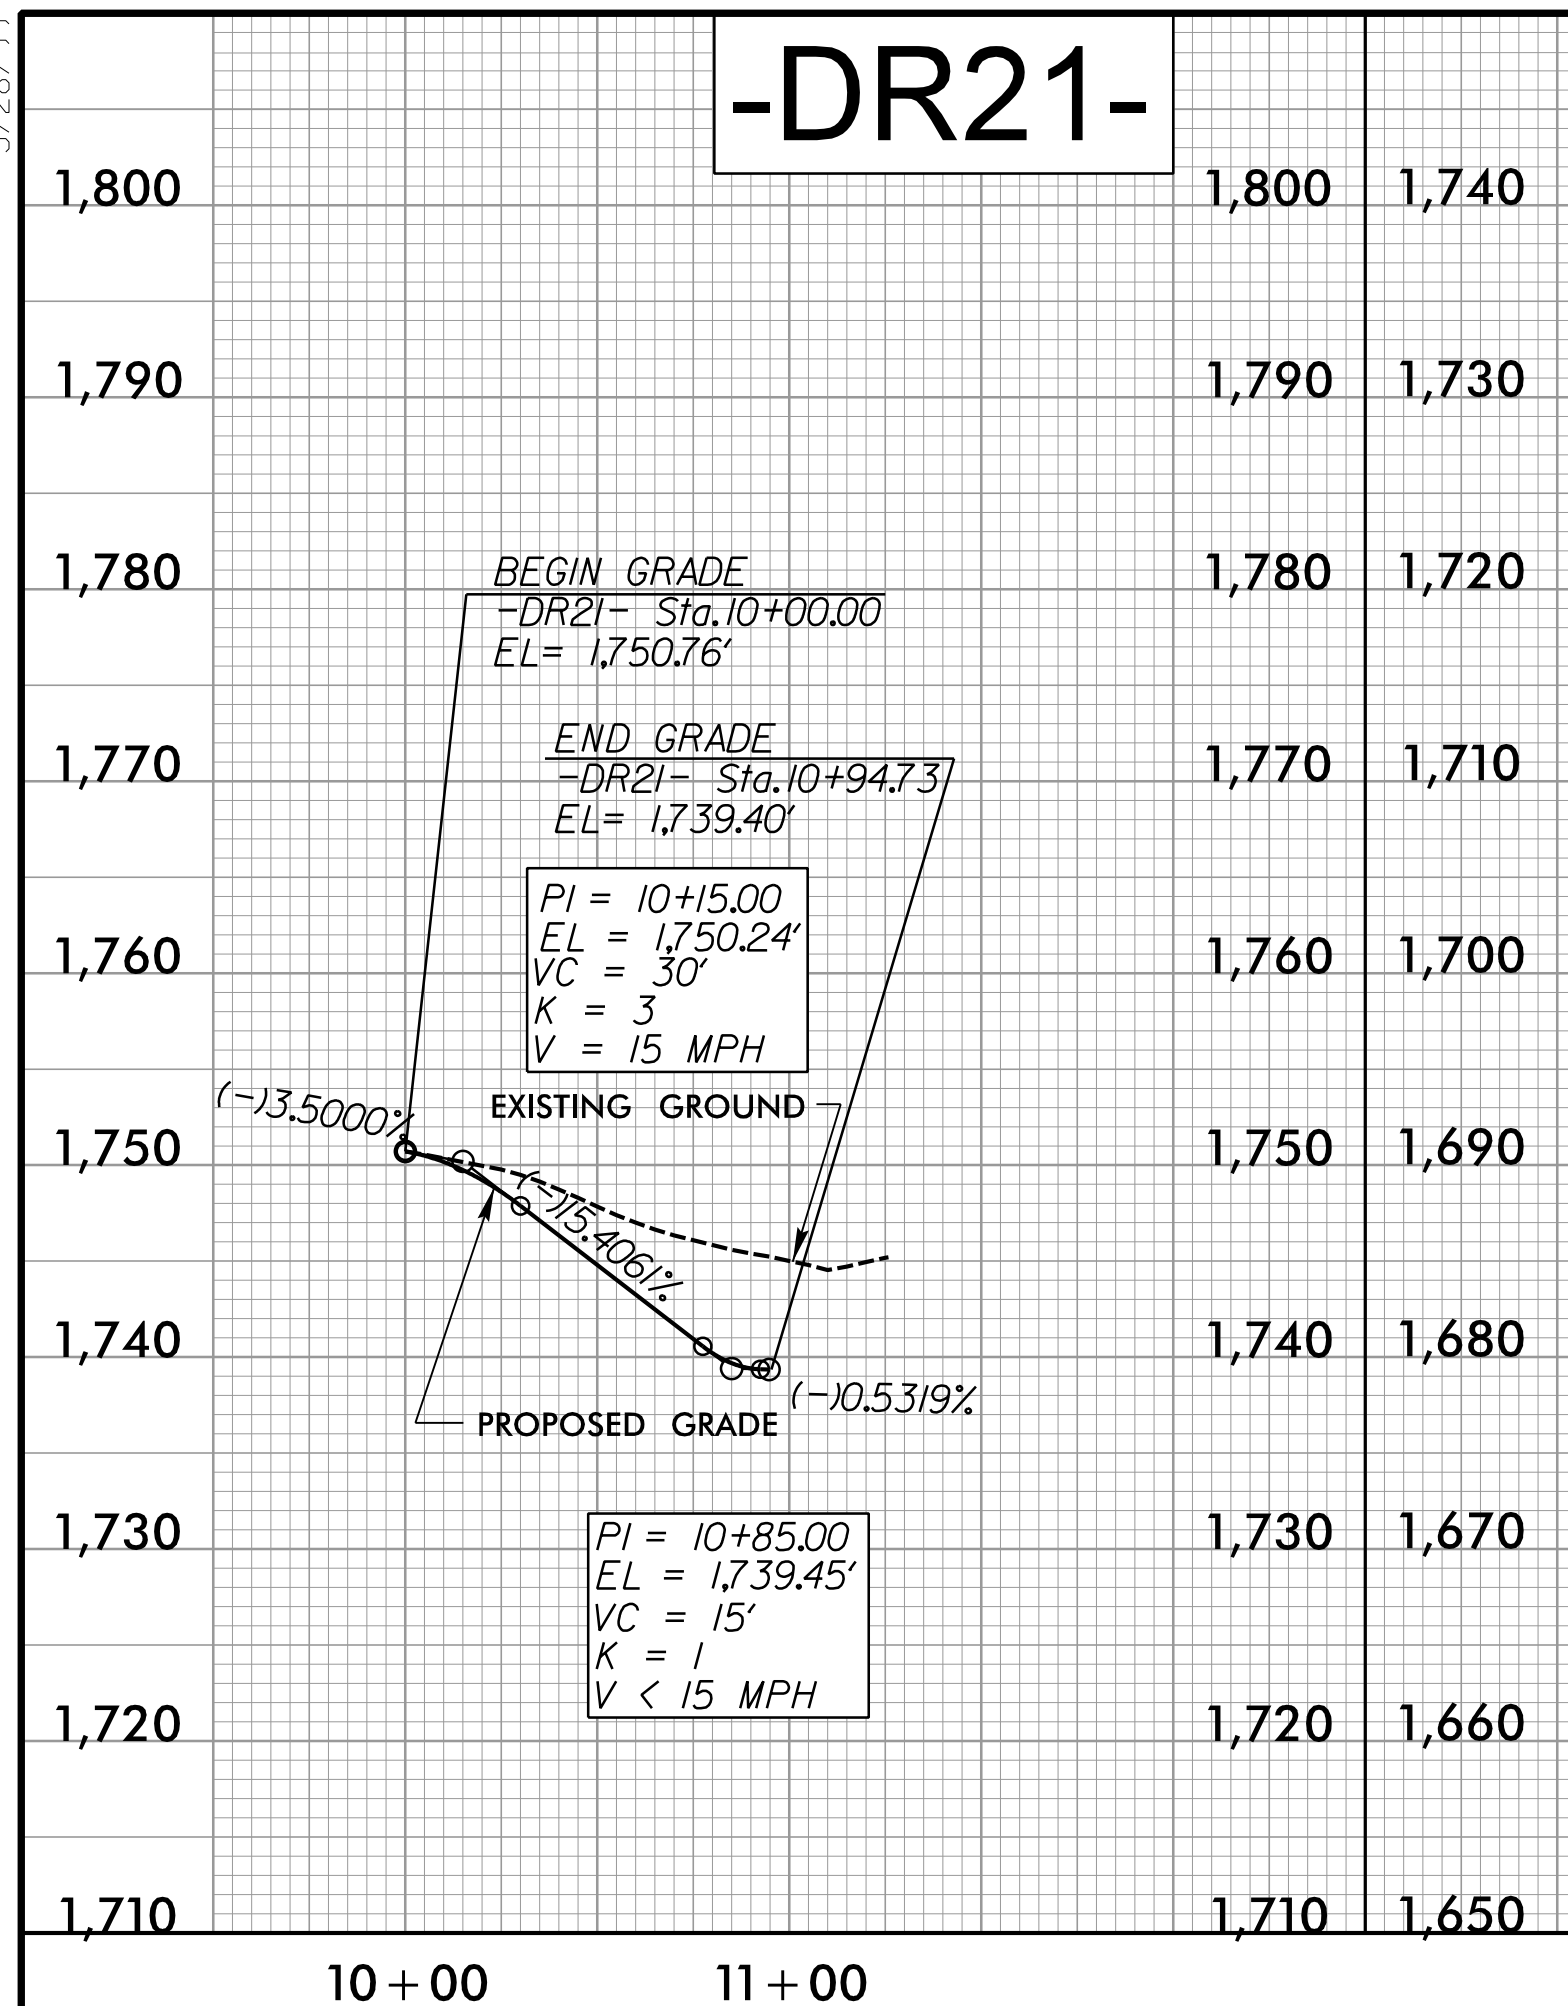

LEFT DITCH .....  
 RIGHT DITCH .....

FOR -DR18B- PLAN SEE SHT. 14  
 FOR -DR21- PLAN SEE SHT. 15  
 FOR -DR22- PLAN SEE SHT. 17  
 FOR -DR23- PLAN SEE SHT. 16  
 FOR -DR24- PLAN SEE SHT. 18  
 FOR -DR25- PLAN SEE SHT. 21

10/16/2023 10:16:06 AM P:\Projects\158661-Rd\p137.dgn