
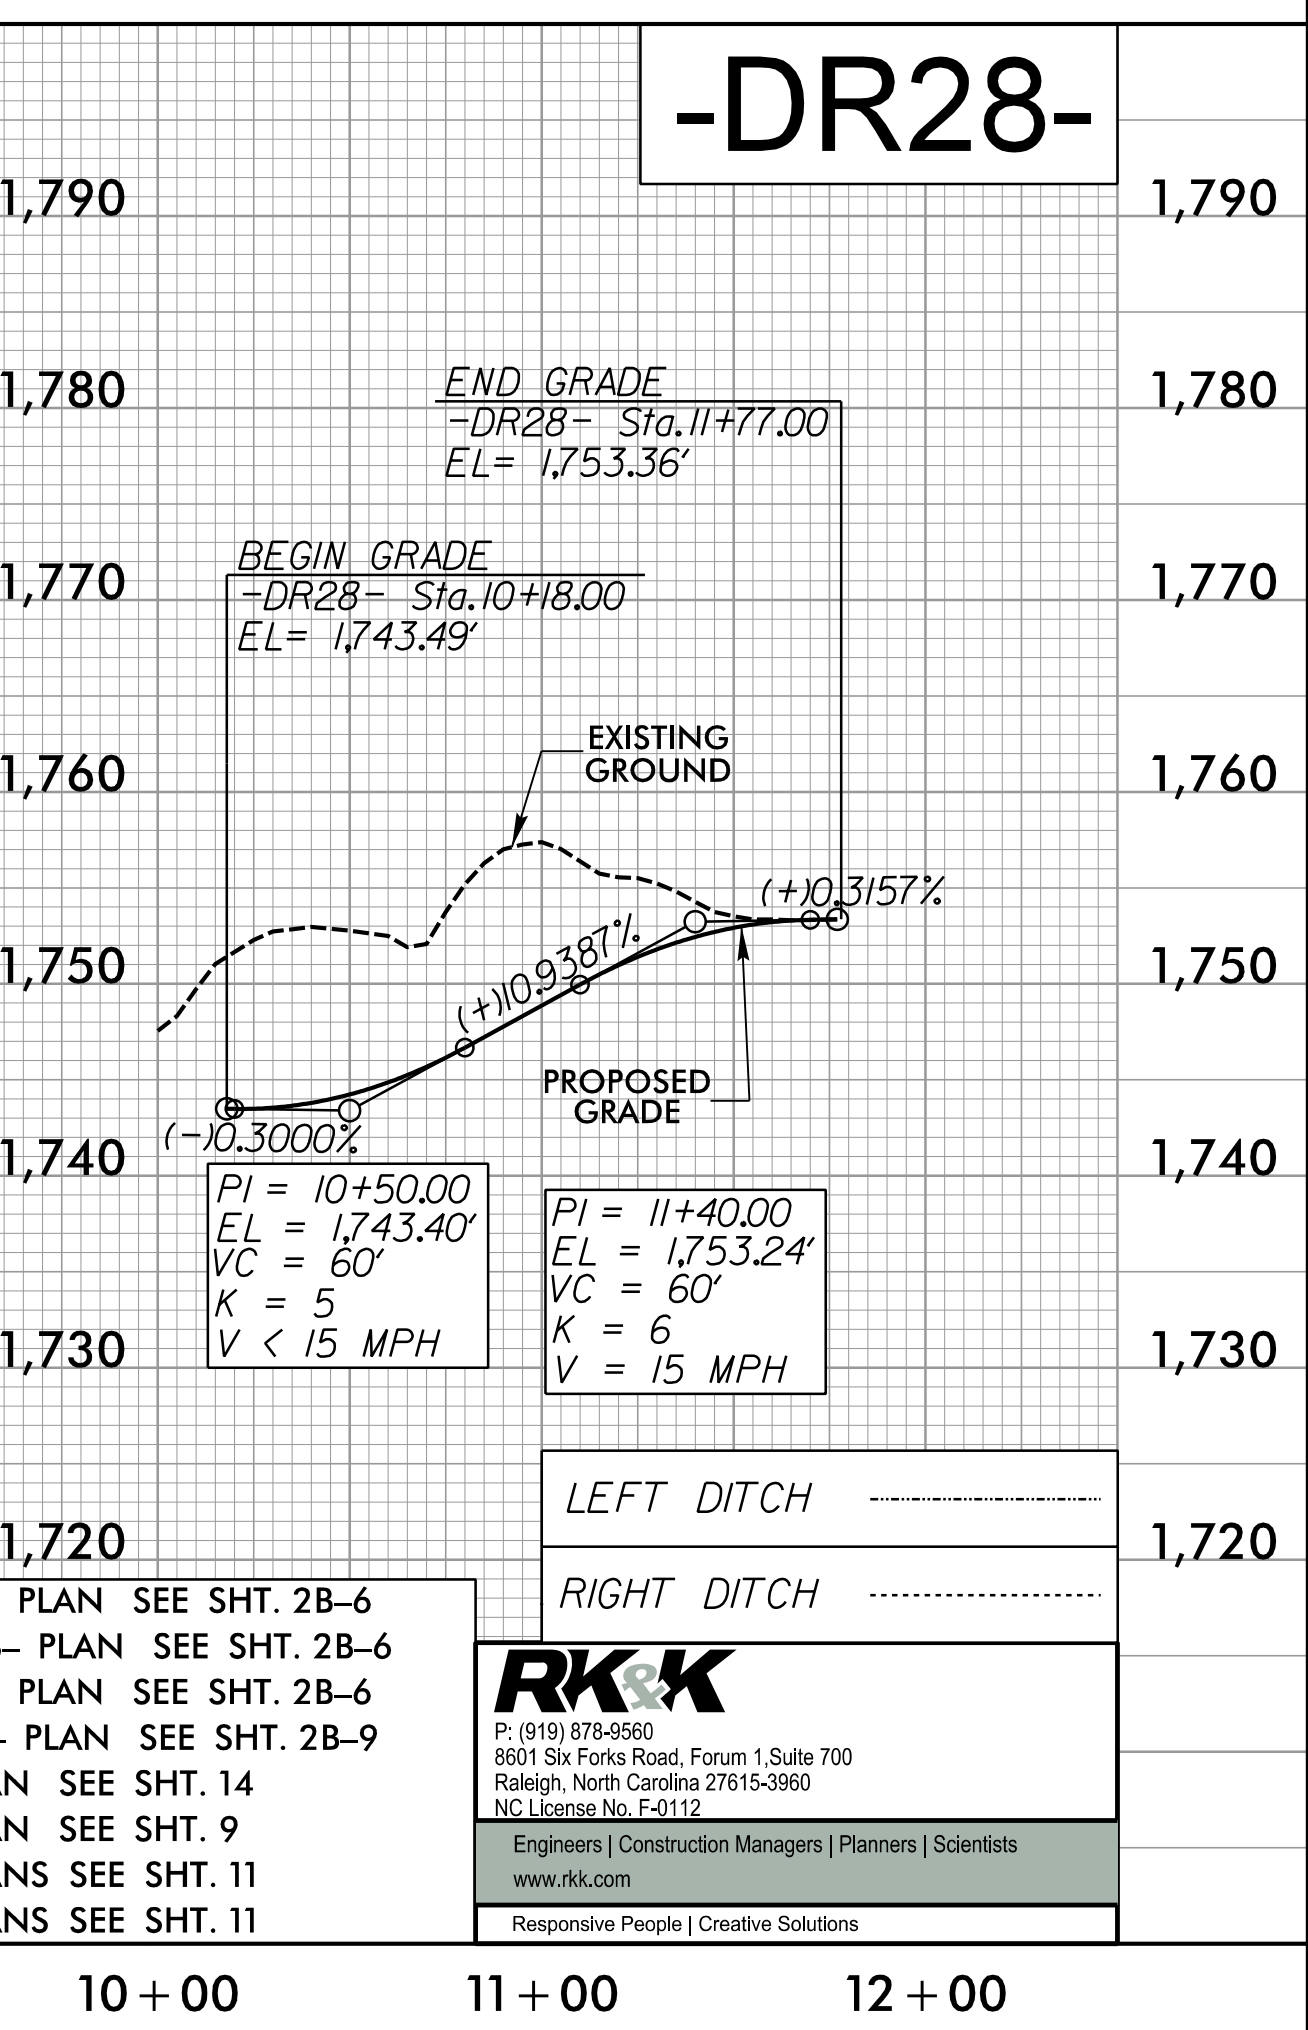
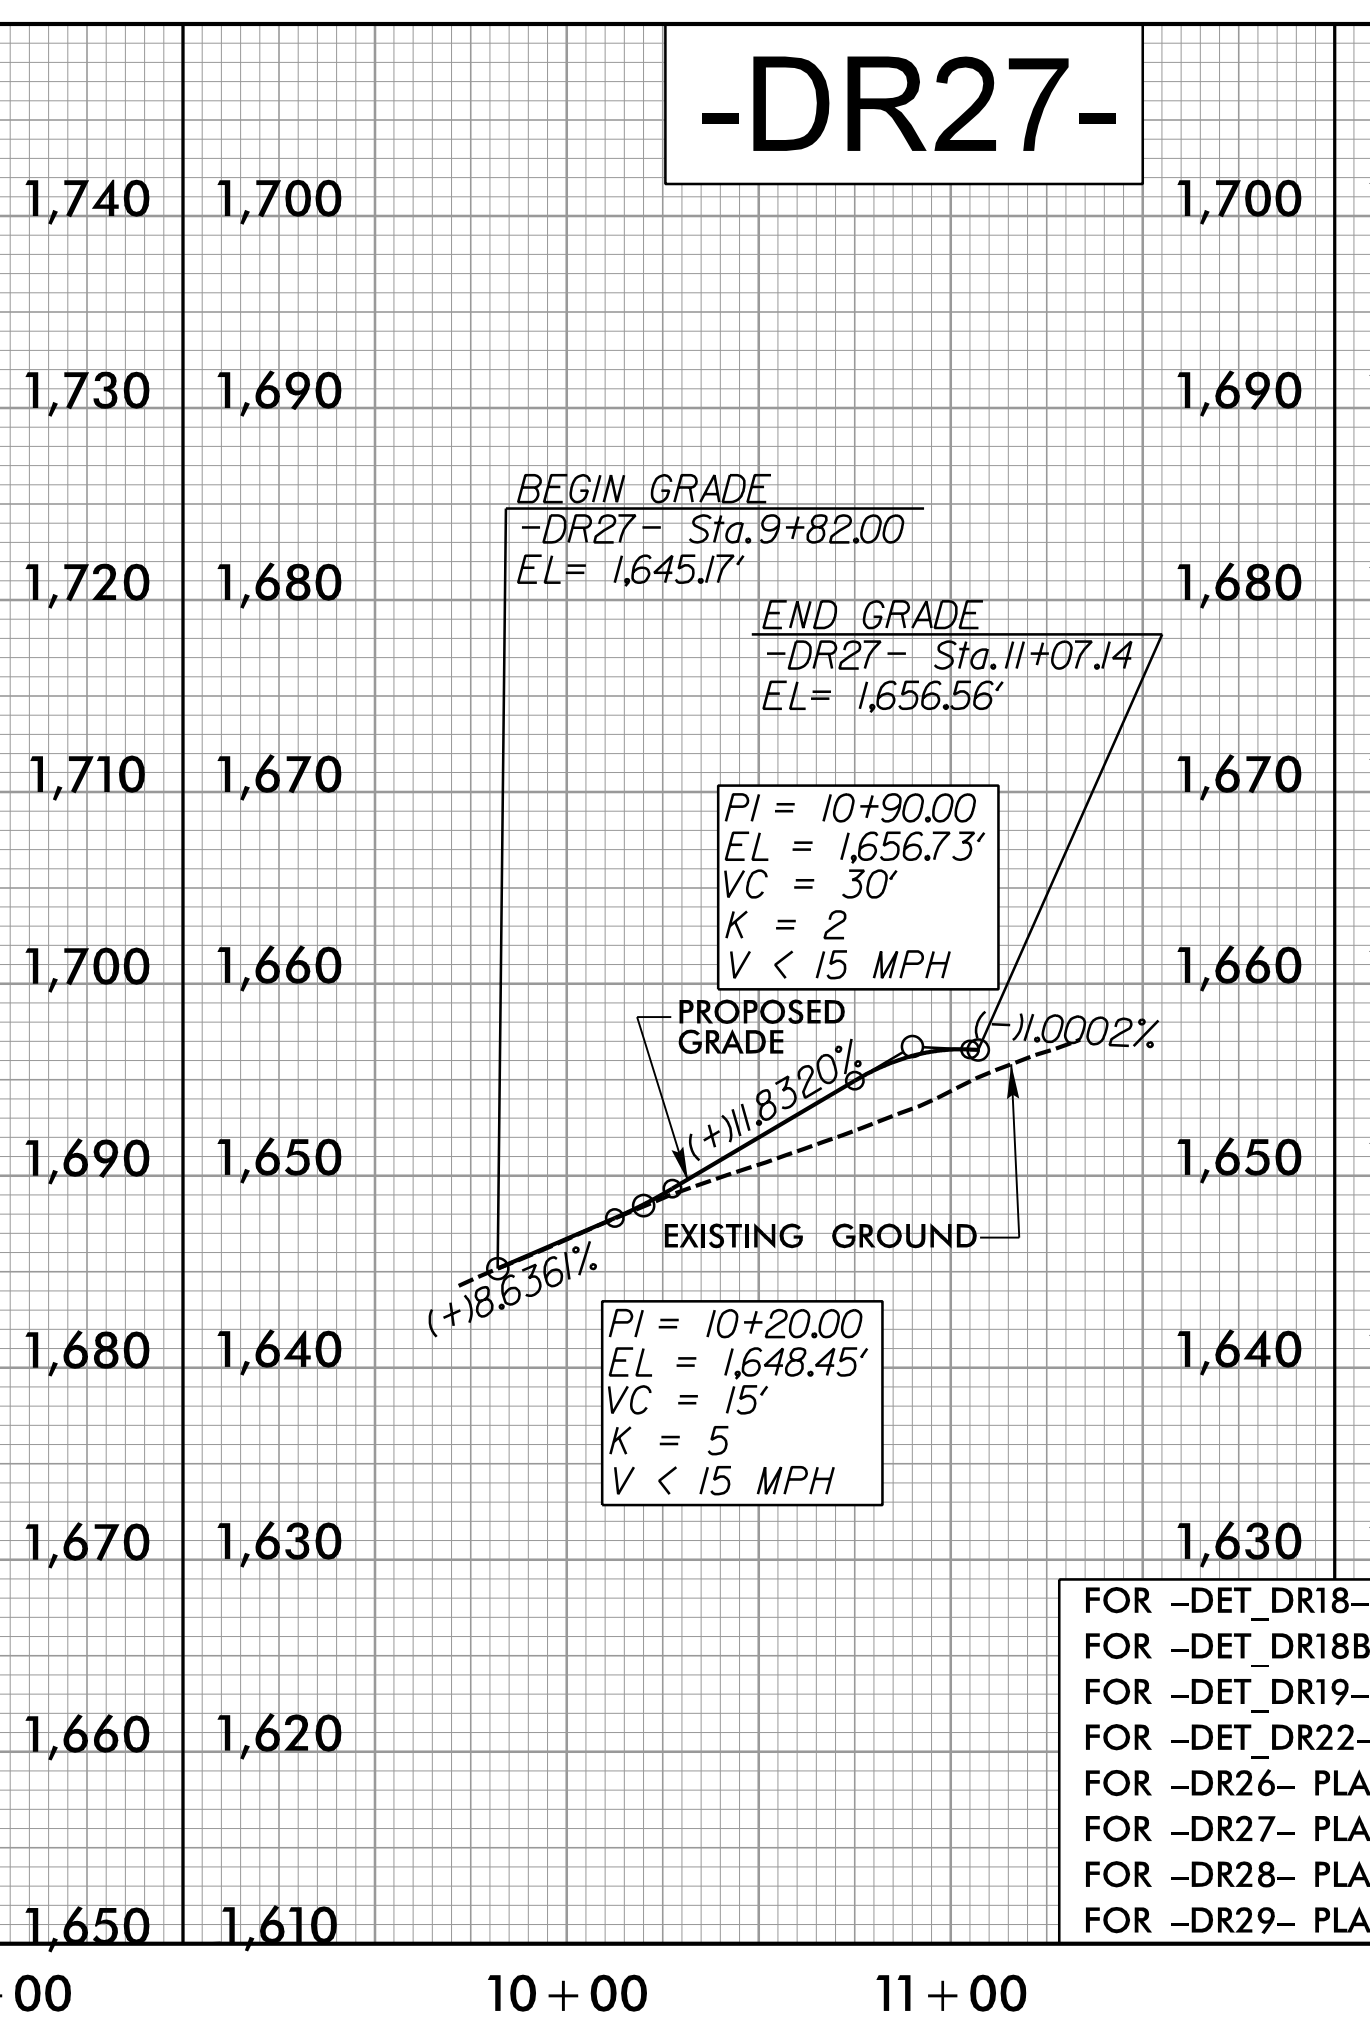
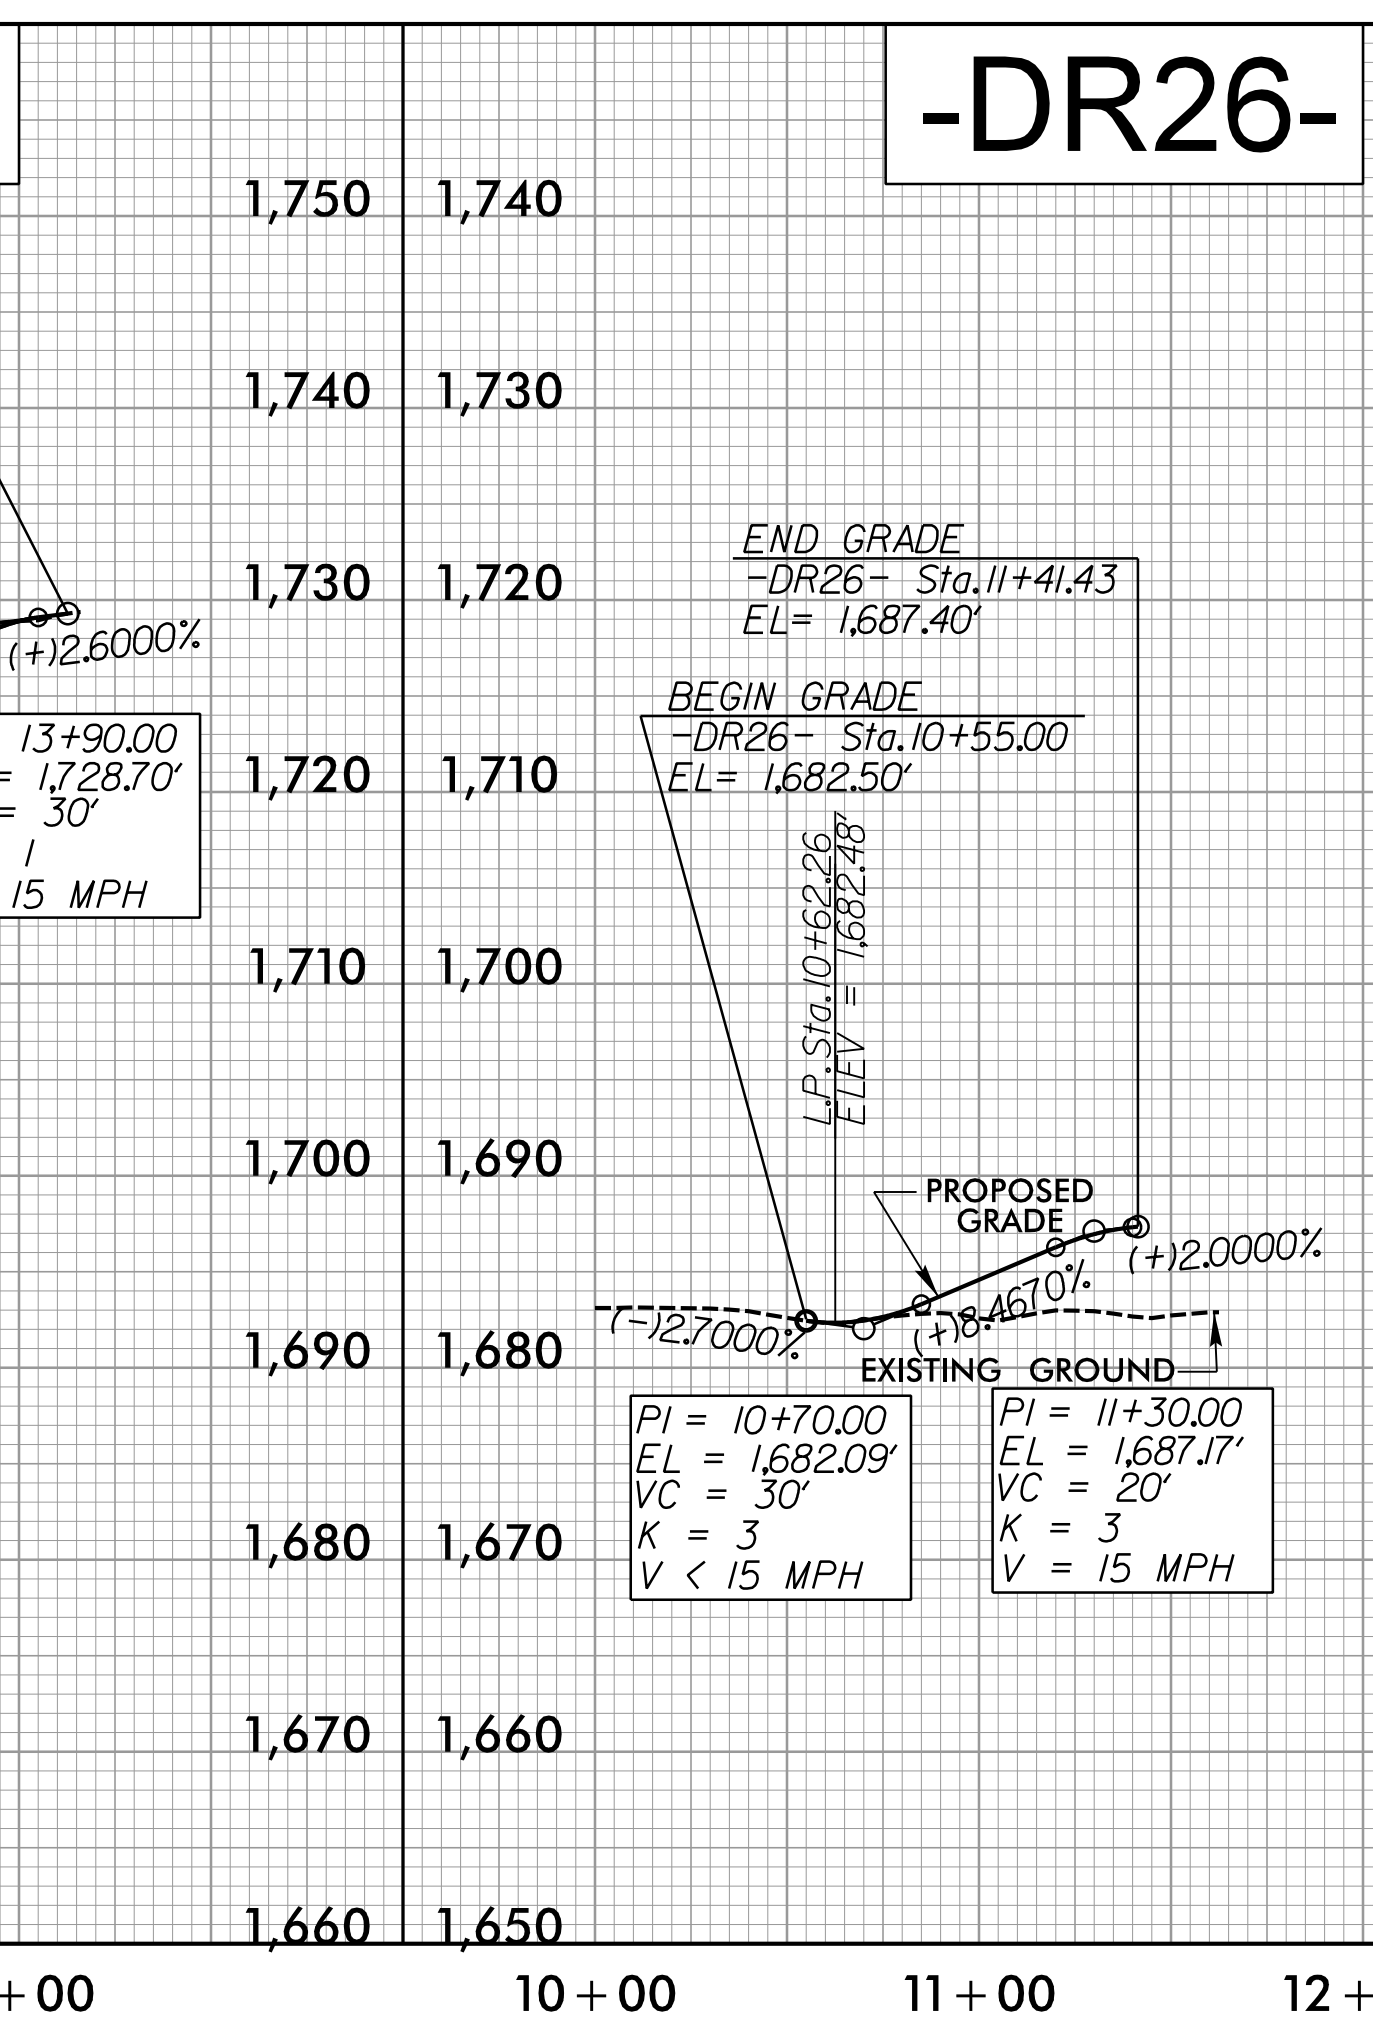
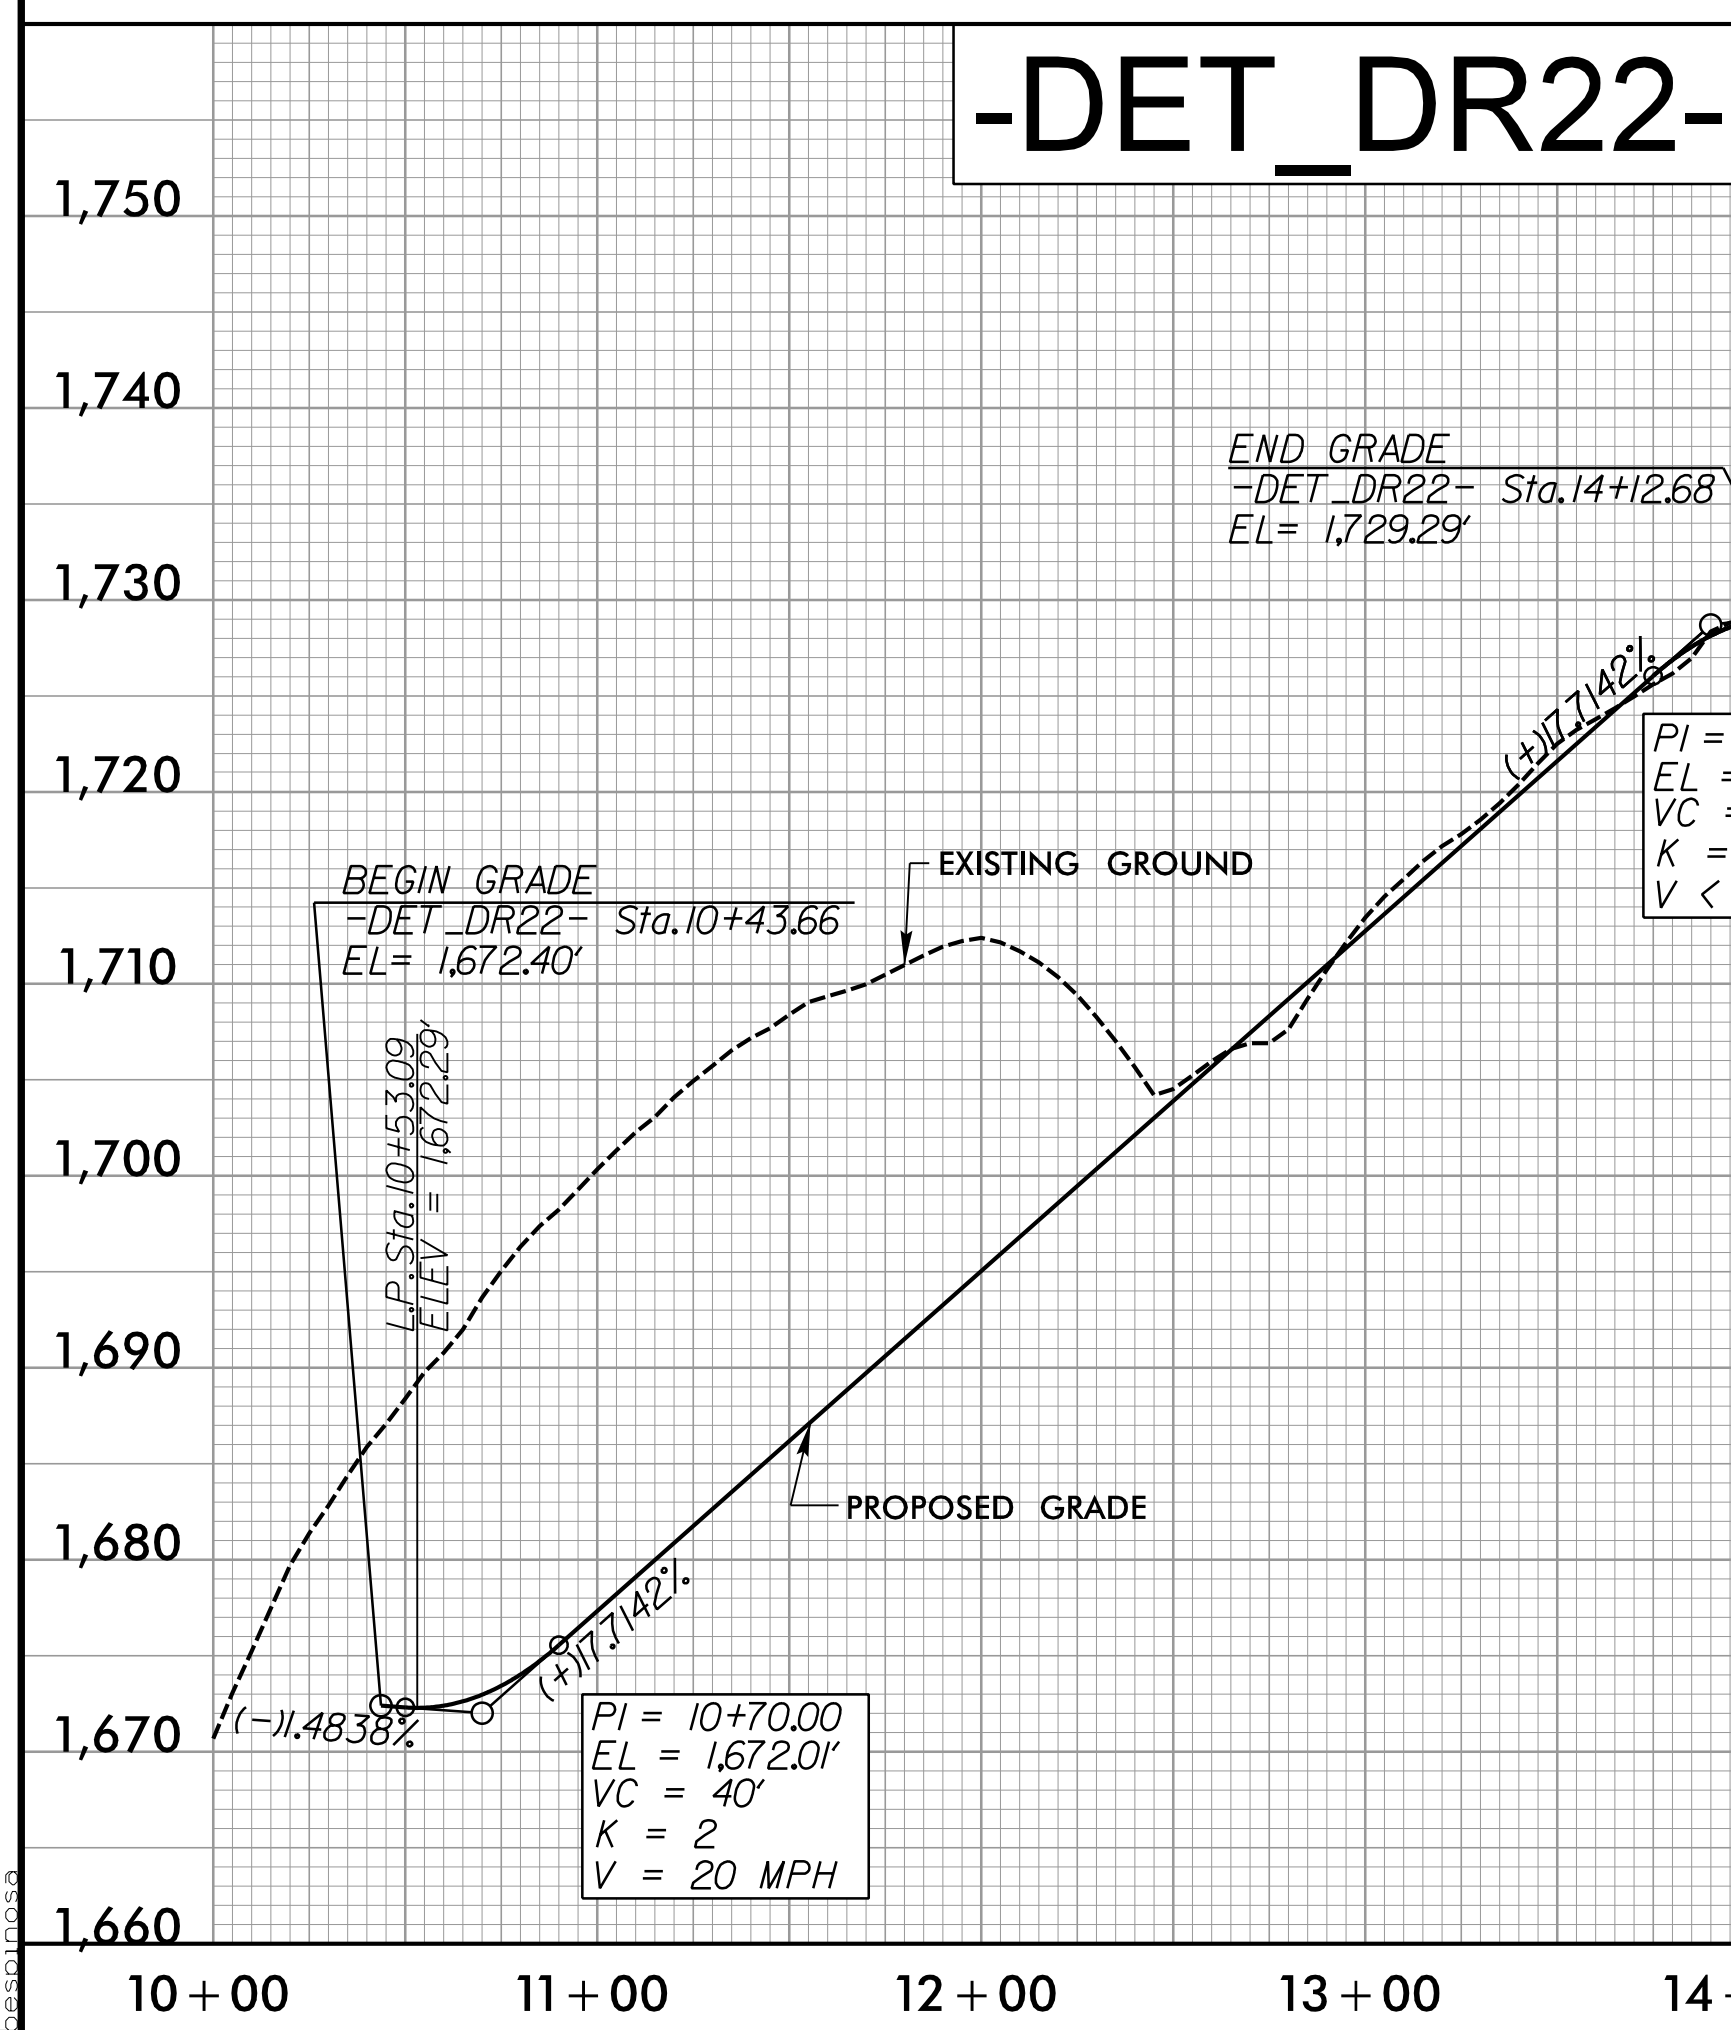
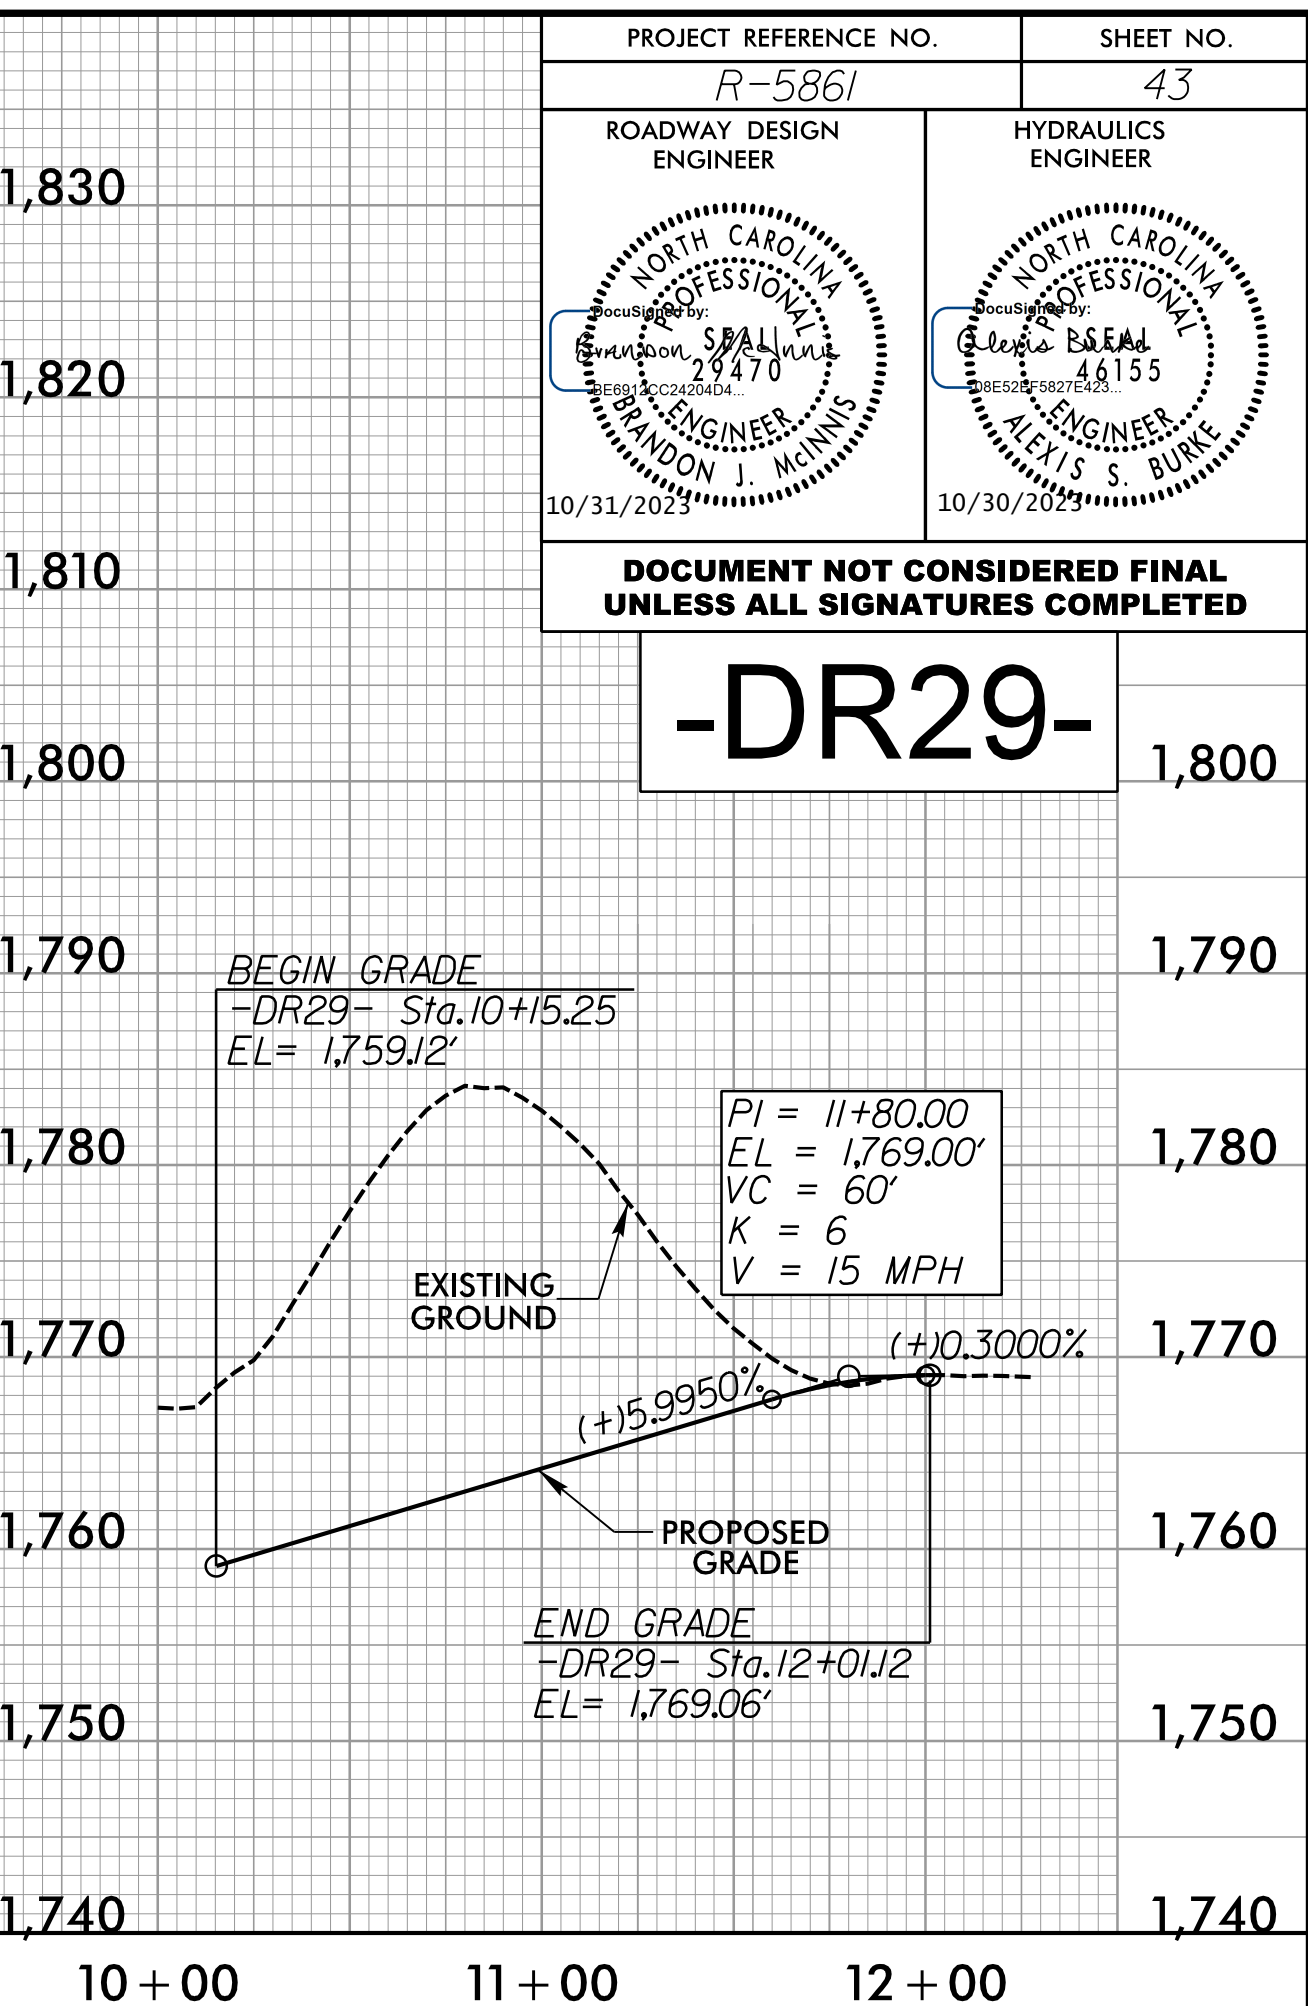
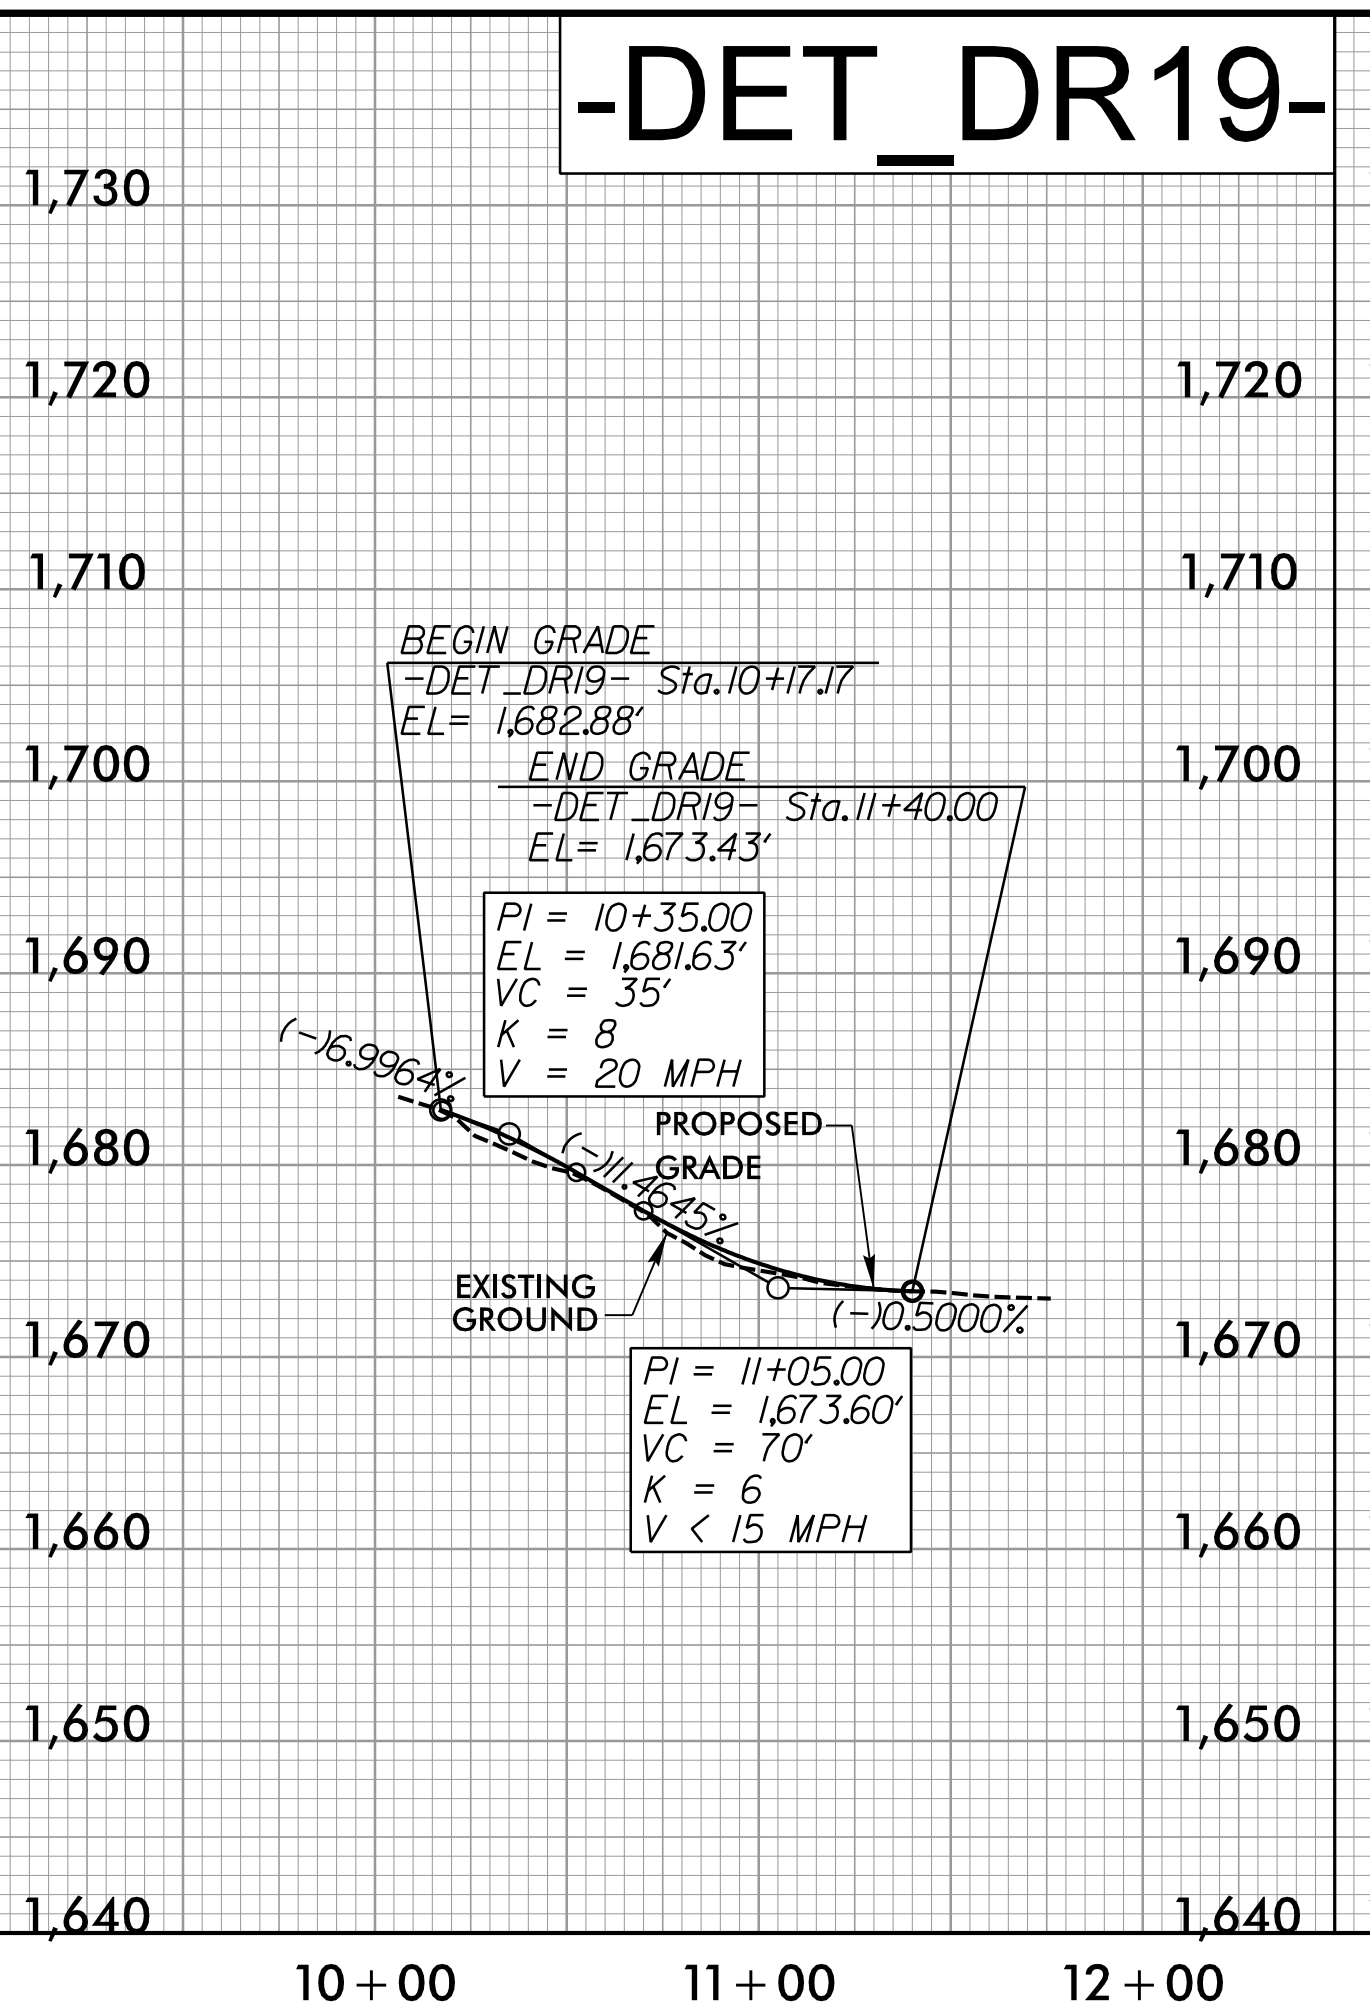
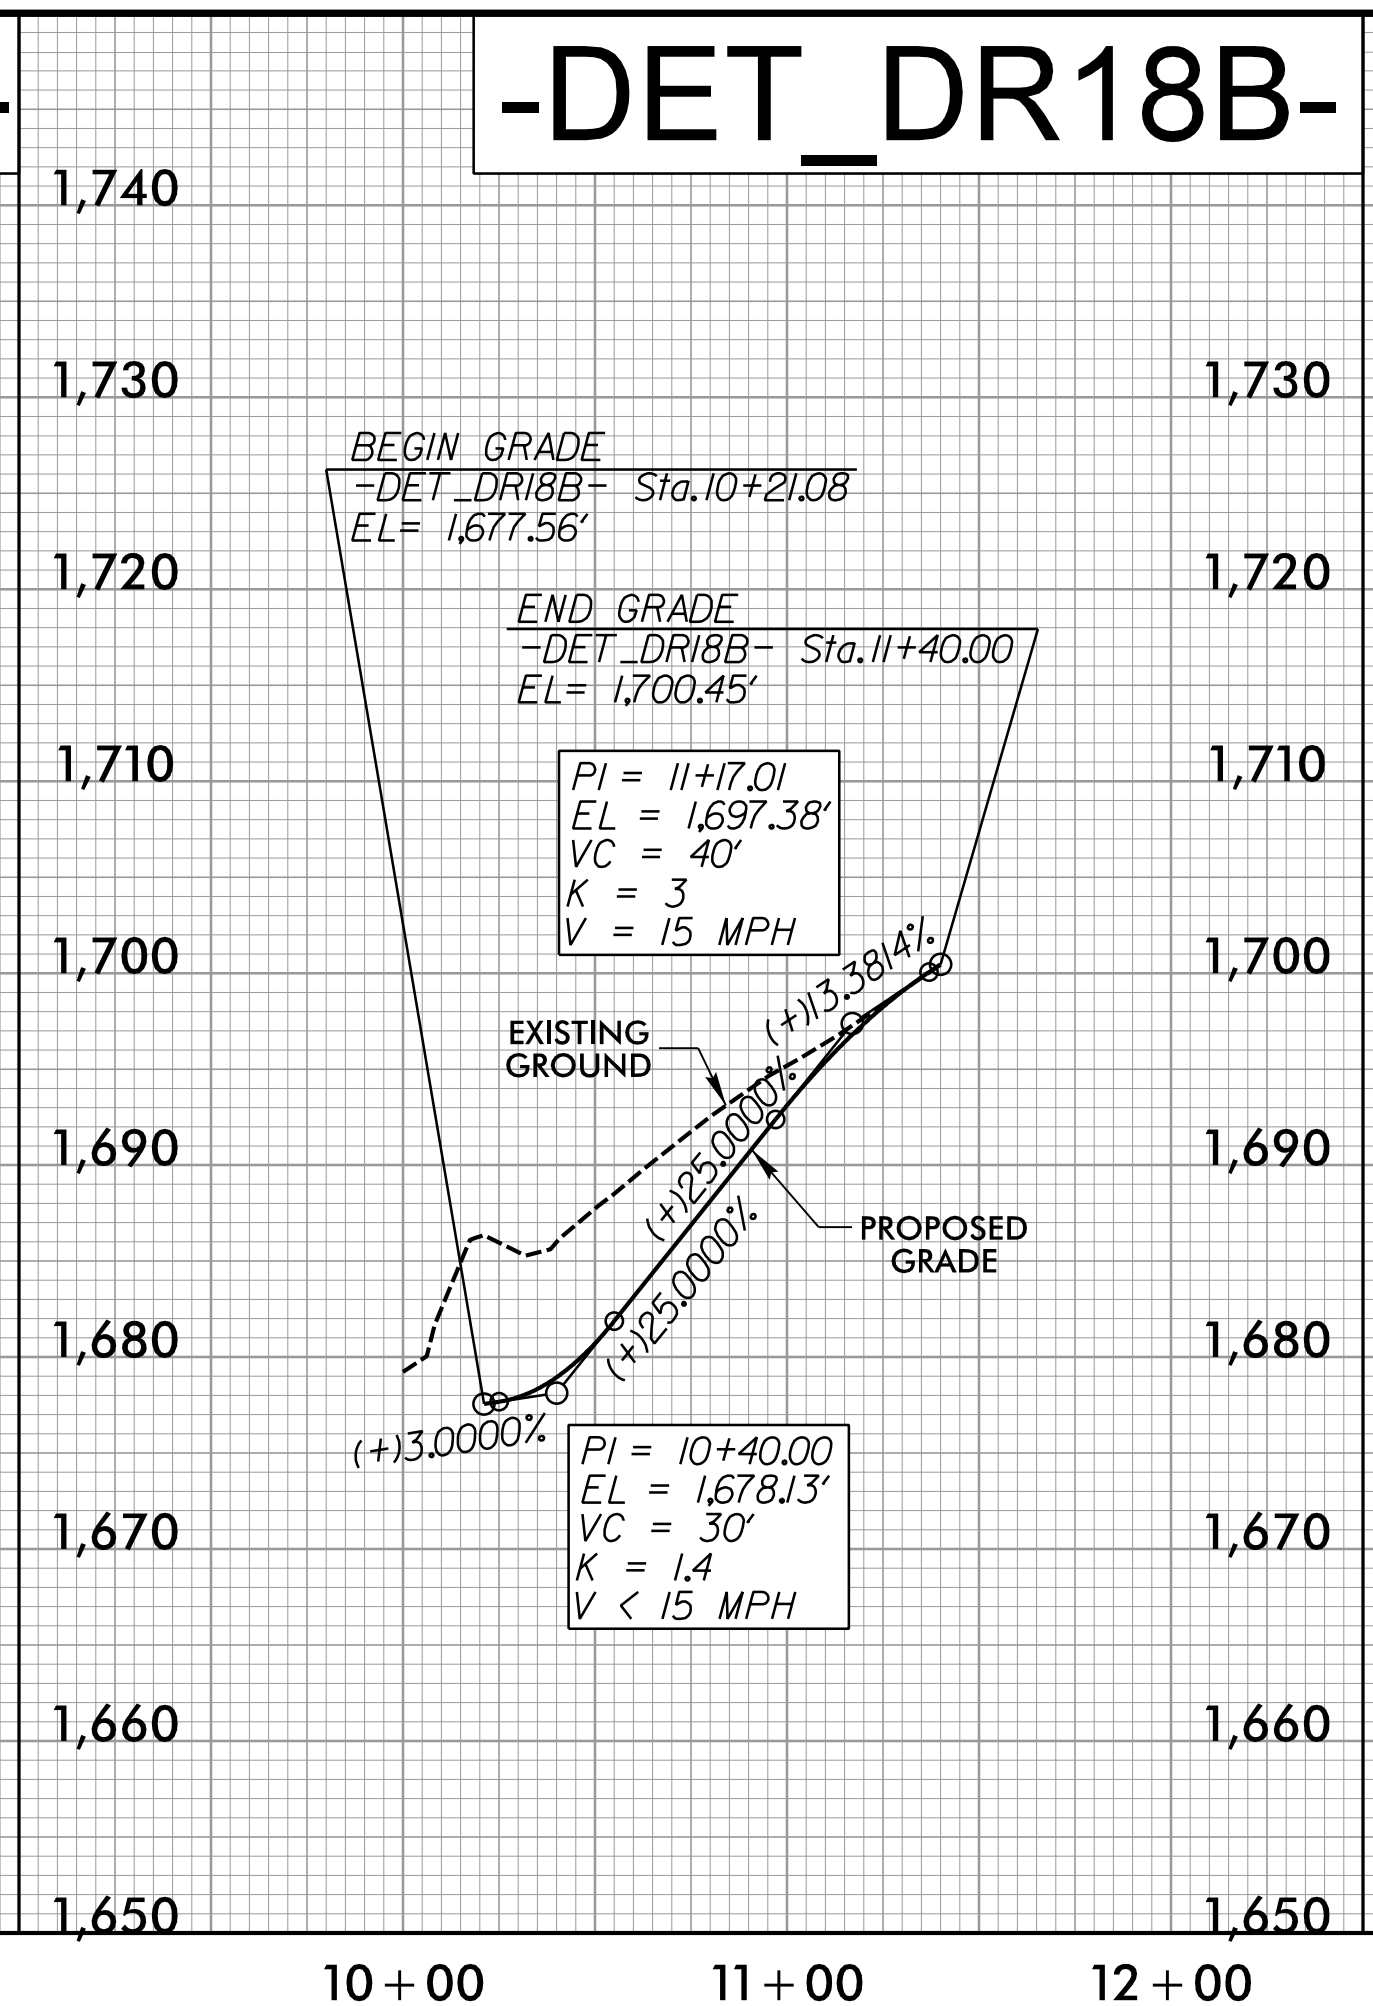


5/28/2023

10/6/2023  
R:\6206\Projects\15861\_Rd\p143.dgn  
R:\6206\Projects\15861\_Rd\p143.dgn

PROJECT REFERENCE NO. R-5861	SHEET NO. 43
ROADWAY DESIGN ENGINEER	HYDRAULICS ENGINEER

DOCUMENT NOT CONSIDERED FINAL  
UNLESS ALL SIGNATURES COMPLETED

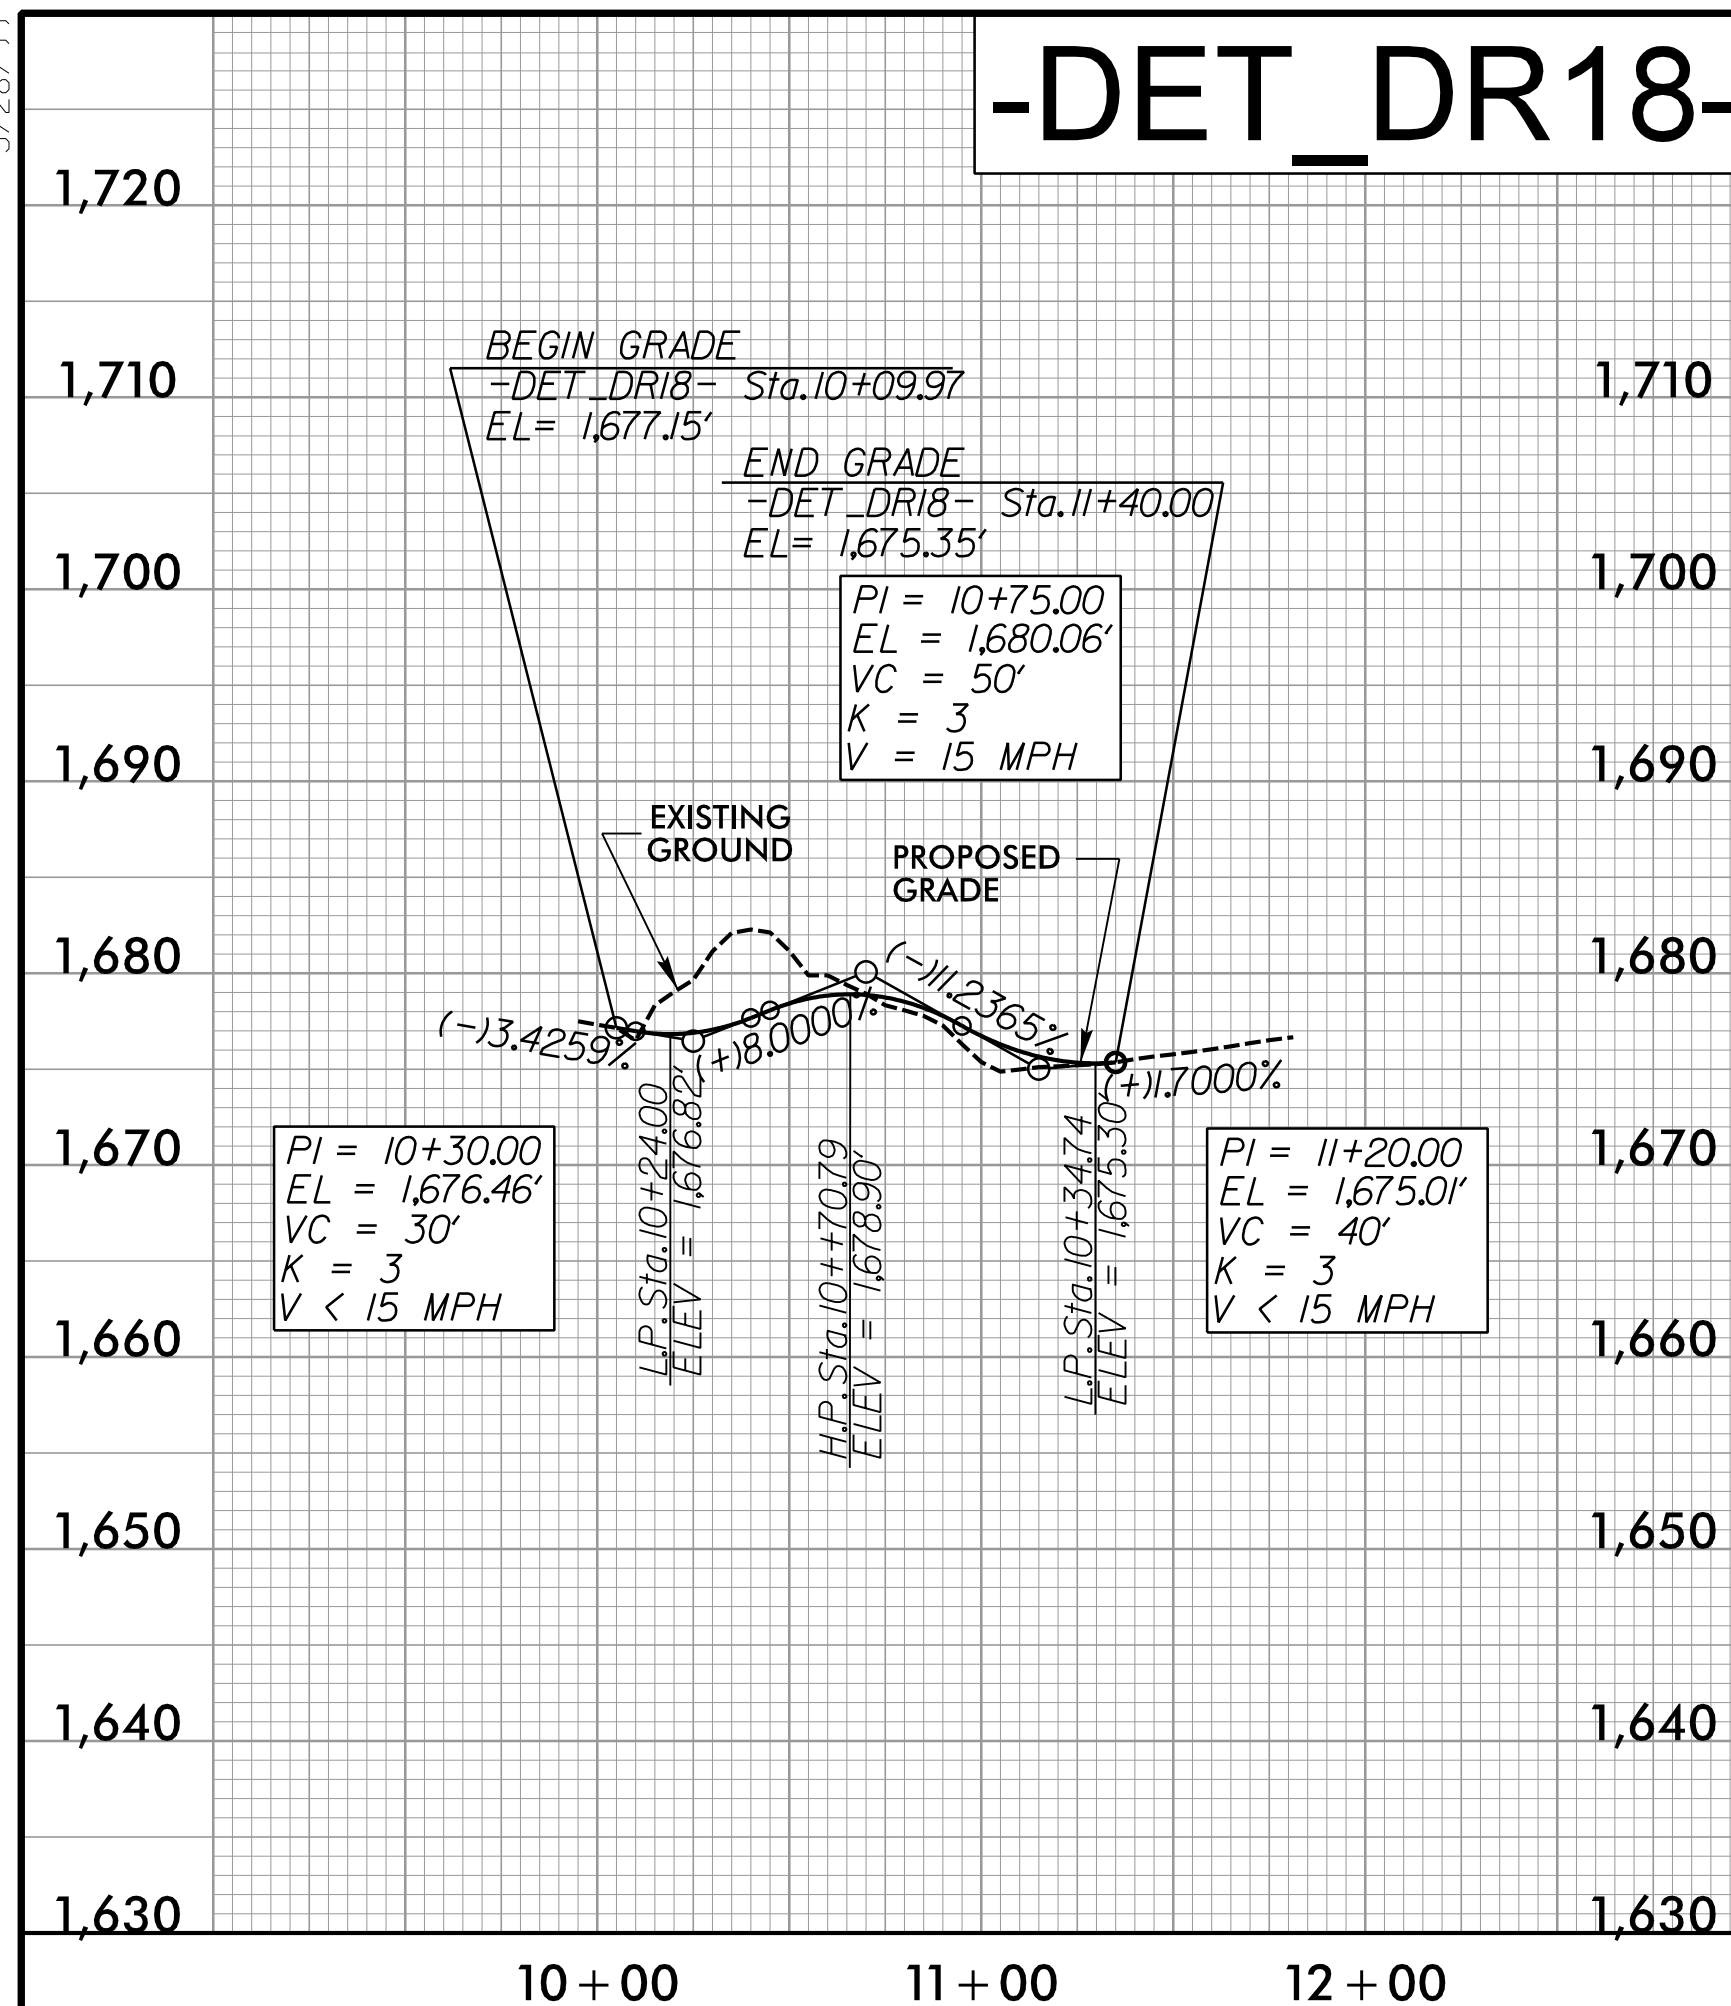

FOR -DET\_DR18- PLAN SEE SHT. 2B-6  
 FOR -DET\_DR18B- PLAN SEE SHT. 2B-6  
 FOR -DET\_DR19- PLAN SEE SHT. 2B-6  
 FOR -DET\_DR22- PLAN SEE SHT. 2B-9  
 FOR -DR26- PLAN SEE SHT. 14  
 FOR -DR27- PLAN SEE SHT. 9  
 FOR -DR28- PLANS SEE SHT. 11  
 FOR -DR29- PLANS SEE SHT. 11

LEFT DITCH .....  
 RIGHT DITCH .....

P: (919) 878-8560  
 8801 Six Forks Road, Forum 1, Suite 700  
 Raleigh, North Carolina 27615-3960  
 NC License No. F-01112  
 Engineers | Construction Managers | Planners | Scientists  
 www.rkk.com  
 Responsive People | Creative Solutions