
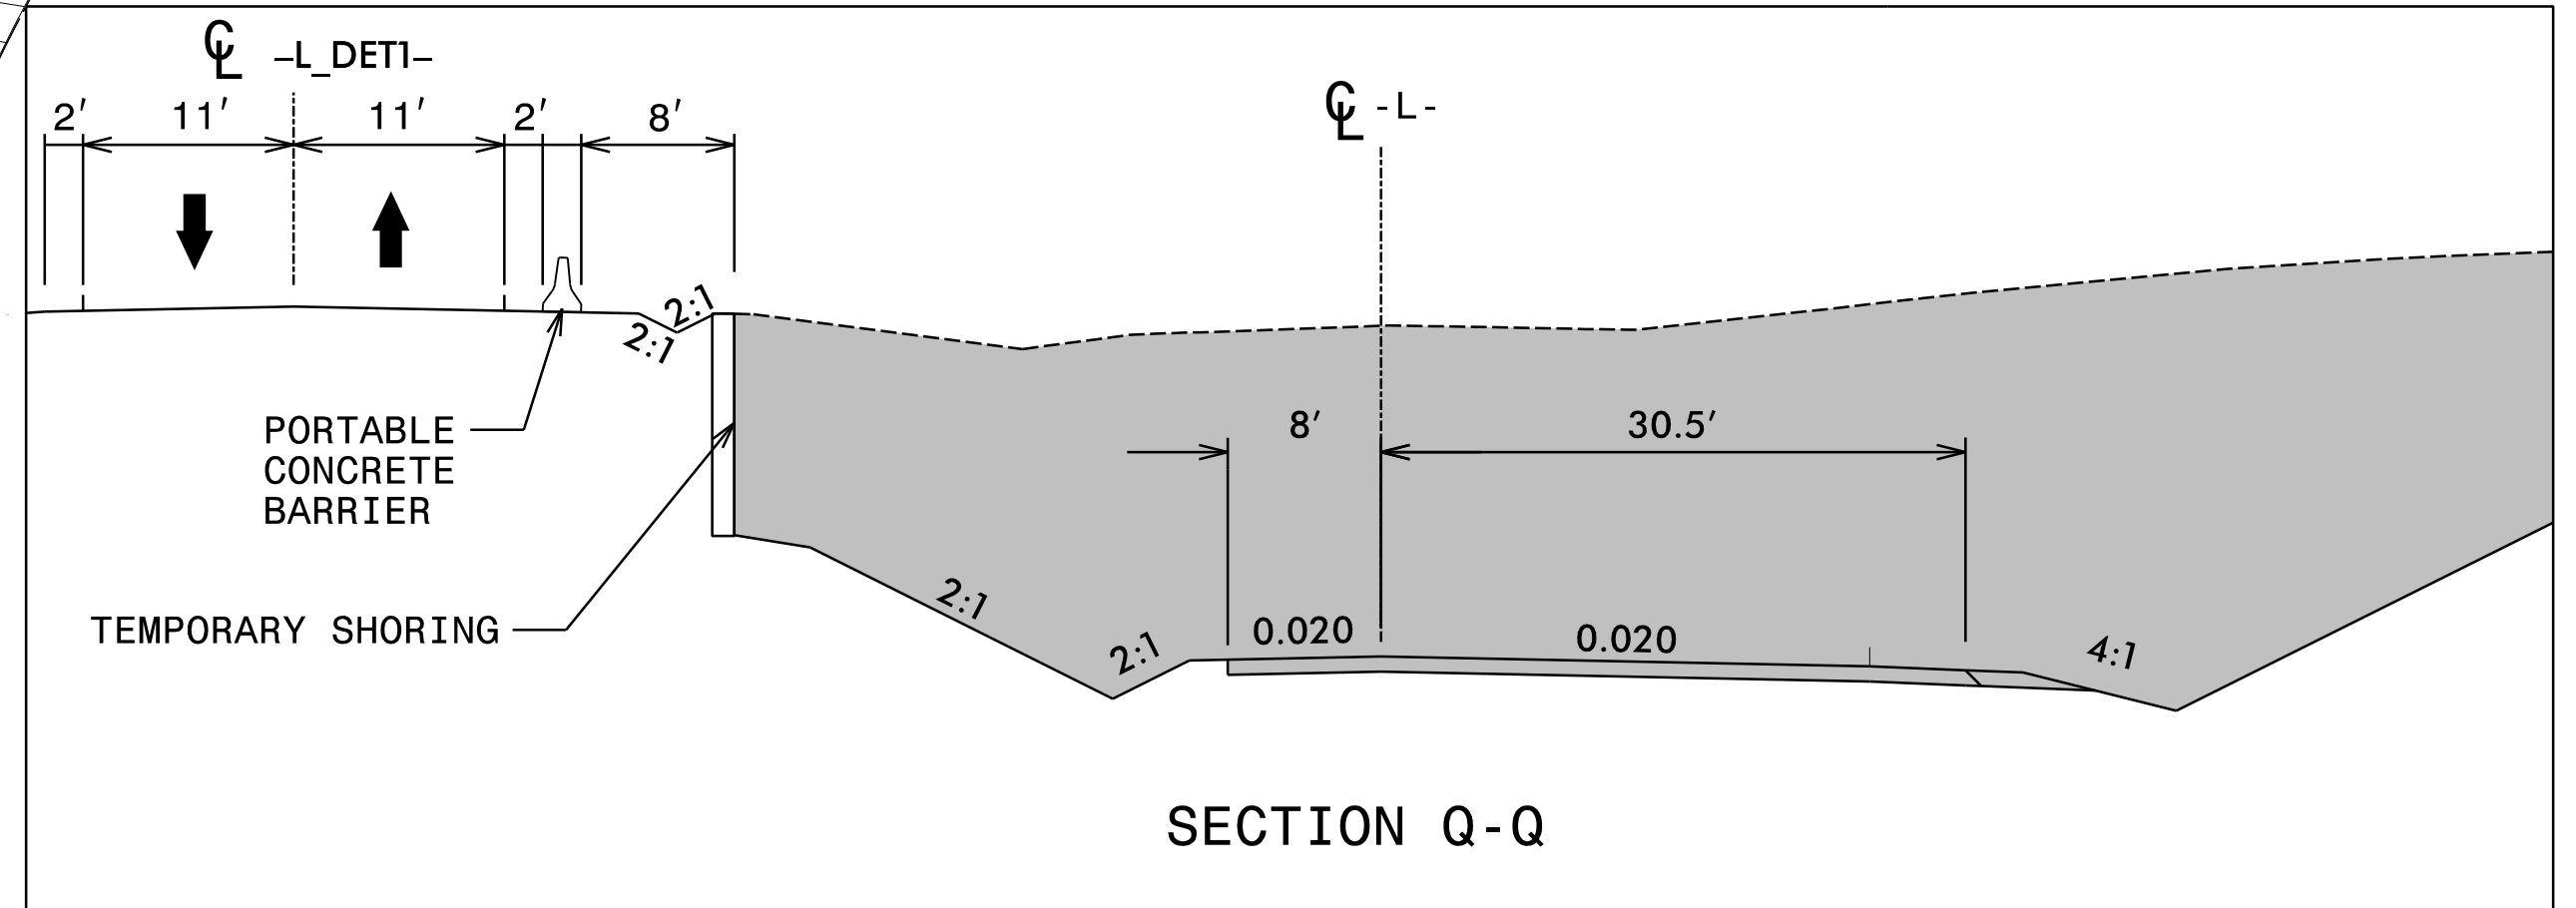


TEMPORARY SHORING TABLE						
SHORING I.D.	BEGIN/OFFSET		END/OFFSET		ESTIMATED AVERAGE HEIGHT (ft)	ESTIMATED MAXIMUM HEIGHT (ft)
2	-L- STA 26+00 +/-	30.6' LT	-L- STA 30+50 +/-	34.7' LT		

NOTE:
SEE SHEET TMP-2D FOR OFF-SITE DETOUR DETAIL.

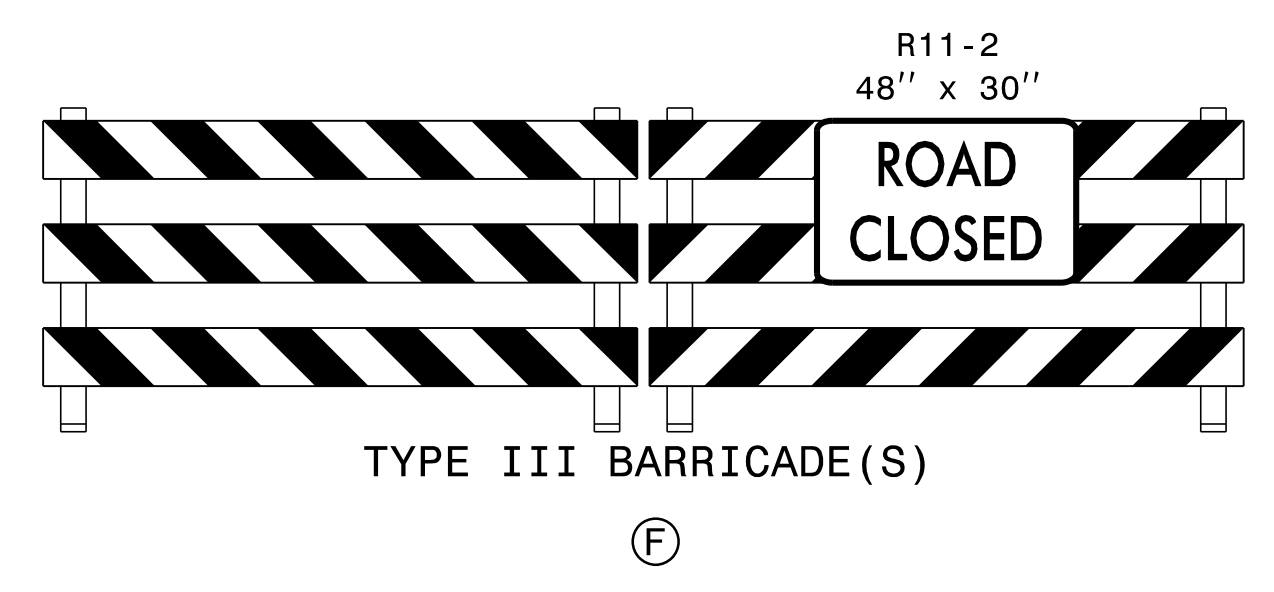

RK&K
 P: (919) 878-9560
 8601 Six Forks Road, Forum 1, Suite 700
 Raleigh, North Carolina 27615-3960
 NC License No. F-0112
 Engineers | Construction Managers | Planners | Scientists
 www.rkk.com
 Responsive People | Creative Solutions

APPROVED:
 DATE: 10/18/2023
 SEAL

PHASE I - STEPS 3 AND 4