
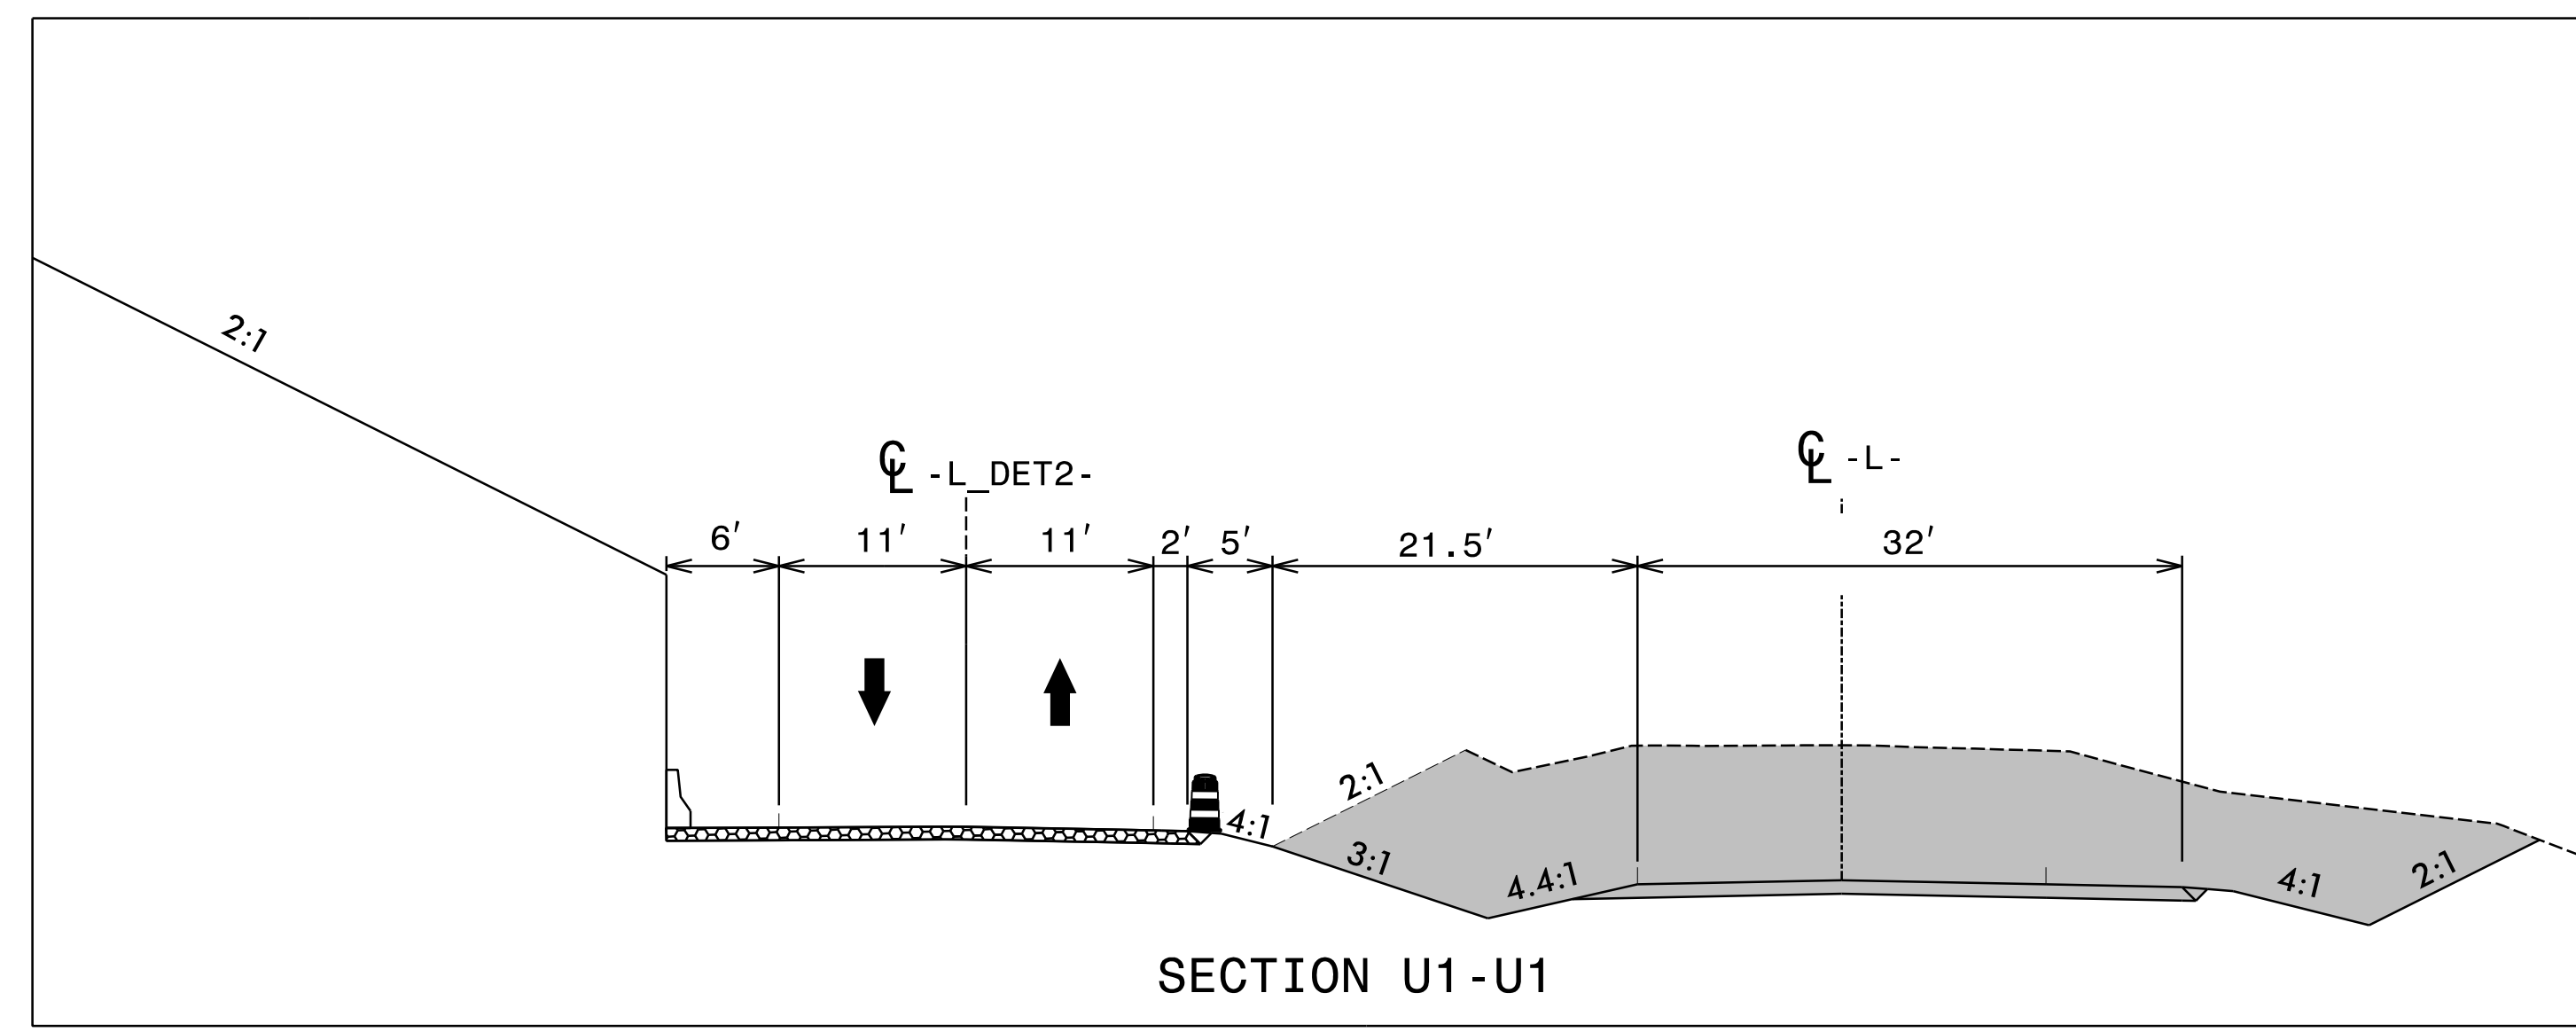




SECTION U-U

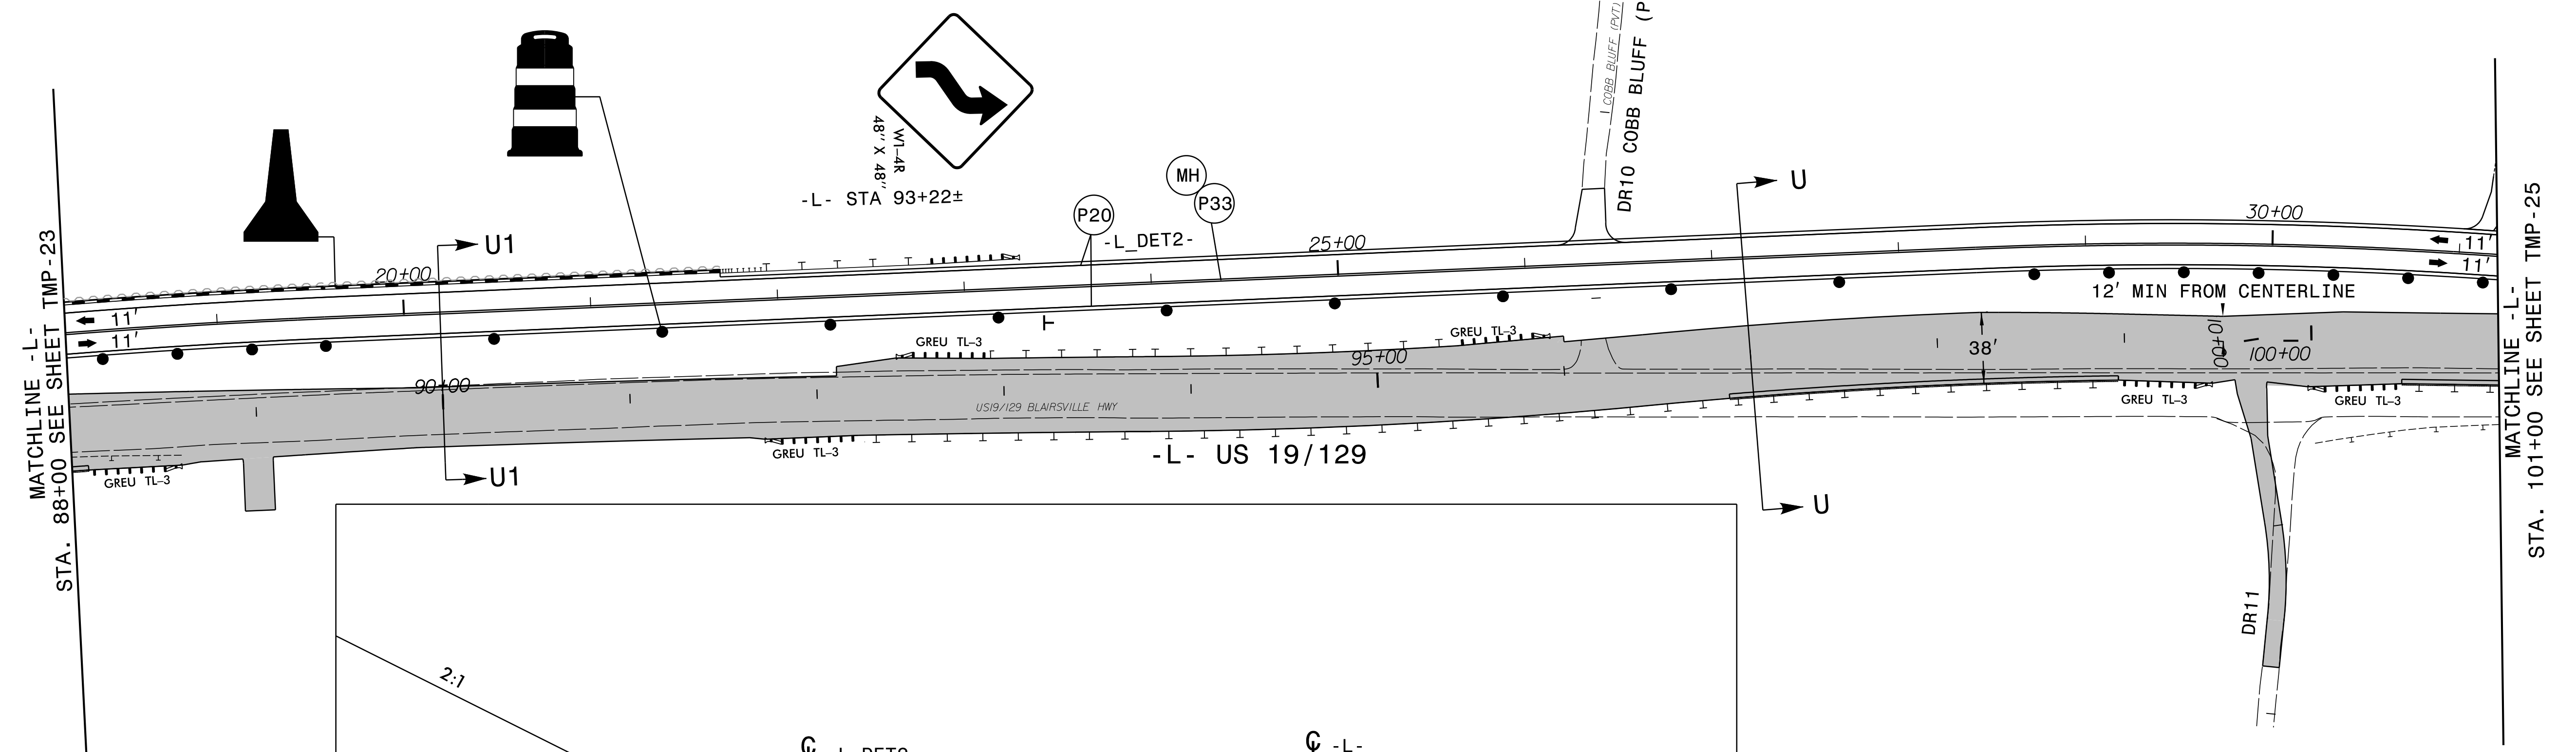

SECTION U1-U1

10/18/2023
 R5861.Lc_Tmp24.dgn
 kbisby

RK&K
 P: (919) 878-9560
 8601 Six Forks Road, Forum 1, Suite 700
 Raleigh, North Carolina 27615-3960
 NC License No. F-0112
 Engineers | Construction Managers | Planners | Scientists
 www.rkk.com
 Responsive People | Creative Solutions

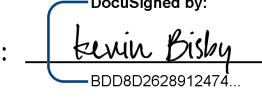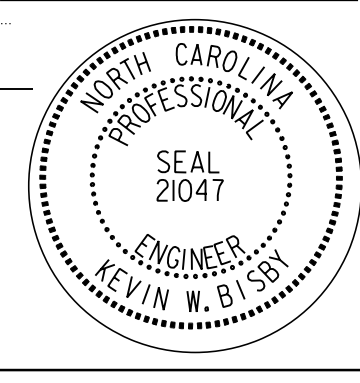APPROVED: 
DocuSigned by: Kevin Blisby 8D0802628912472
 DATE: 10/18/2023
 SEAL

**DOCUMENT NOT CONSIDERED FINAL
 UNLESS ALL SIGNATURES COMPLETED**



PHASE II - STEP 2