


6/23/16




PROJ. REFERENCE NO.
R-5861

SHEET NO.
X-36

60 50 40 30 20 10 0 10 20 30 40 50 60 70 80 90 100 110 120 130 140 150 160 170 180 190 200 210 220 230 240

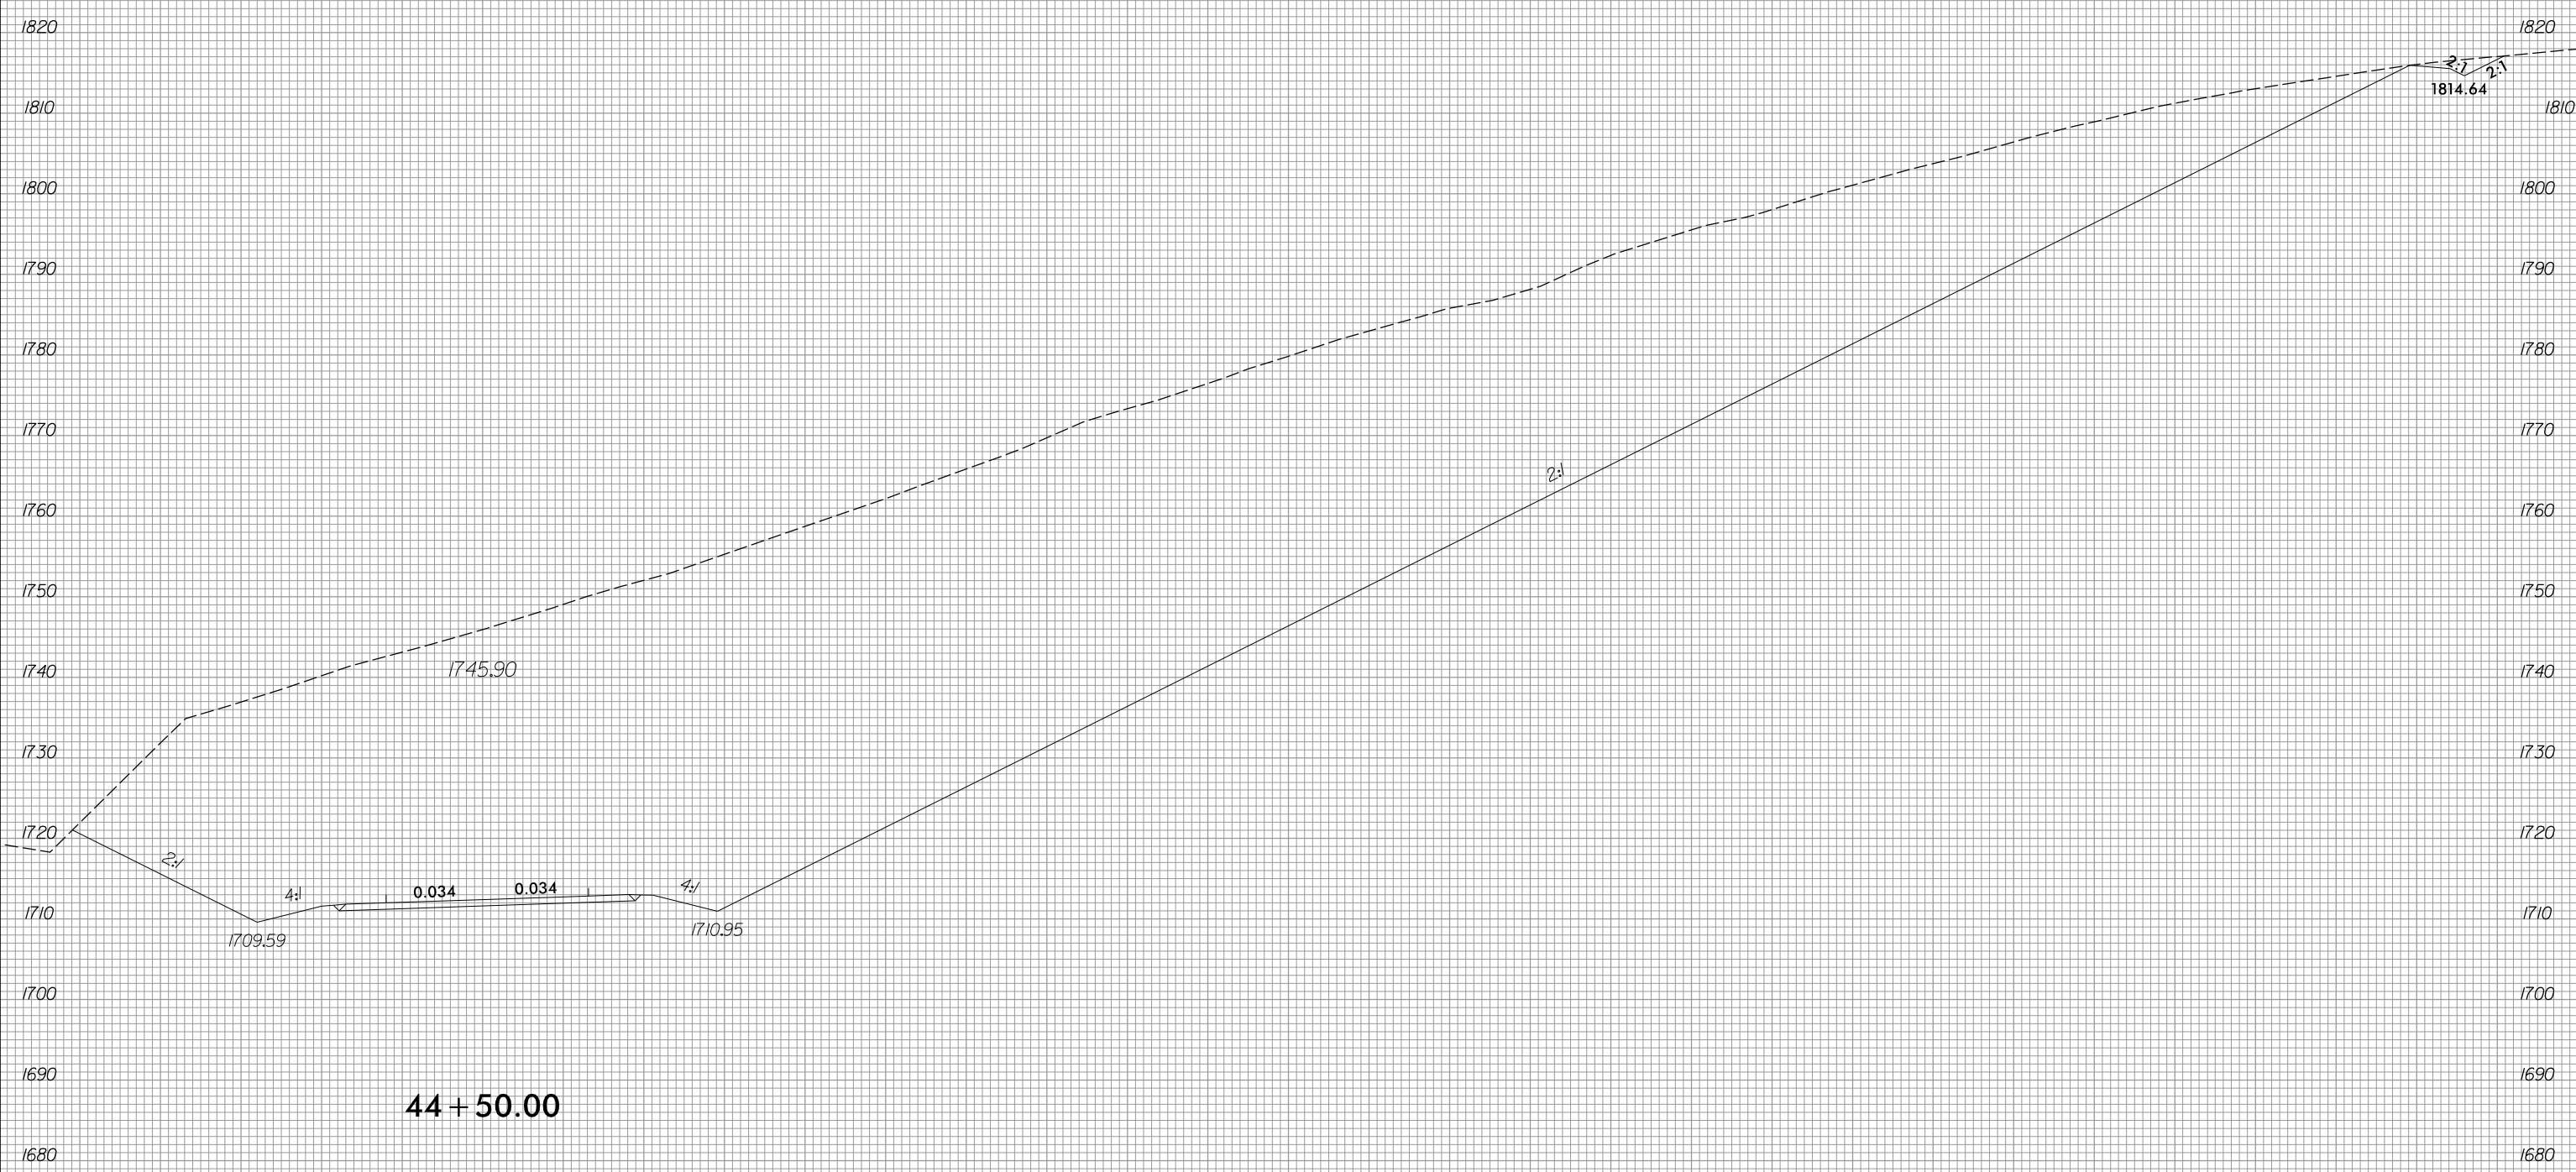

44 + 50.00

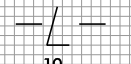

8/3/2023
R:\Roadway\XSC\XPLs\15861_Rd\XPL_L.dgn
rison

60 50 40 30 20 10 0 10 20 30 40 50 60 70 80 90 100 110 120 130 140 150 160 170 180 190 200 210 220 230 240