



6/23/16

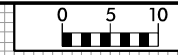

PROJ. REFERENCE NO.
R-5861

SHEET NO.
X-85

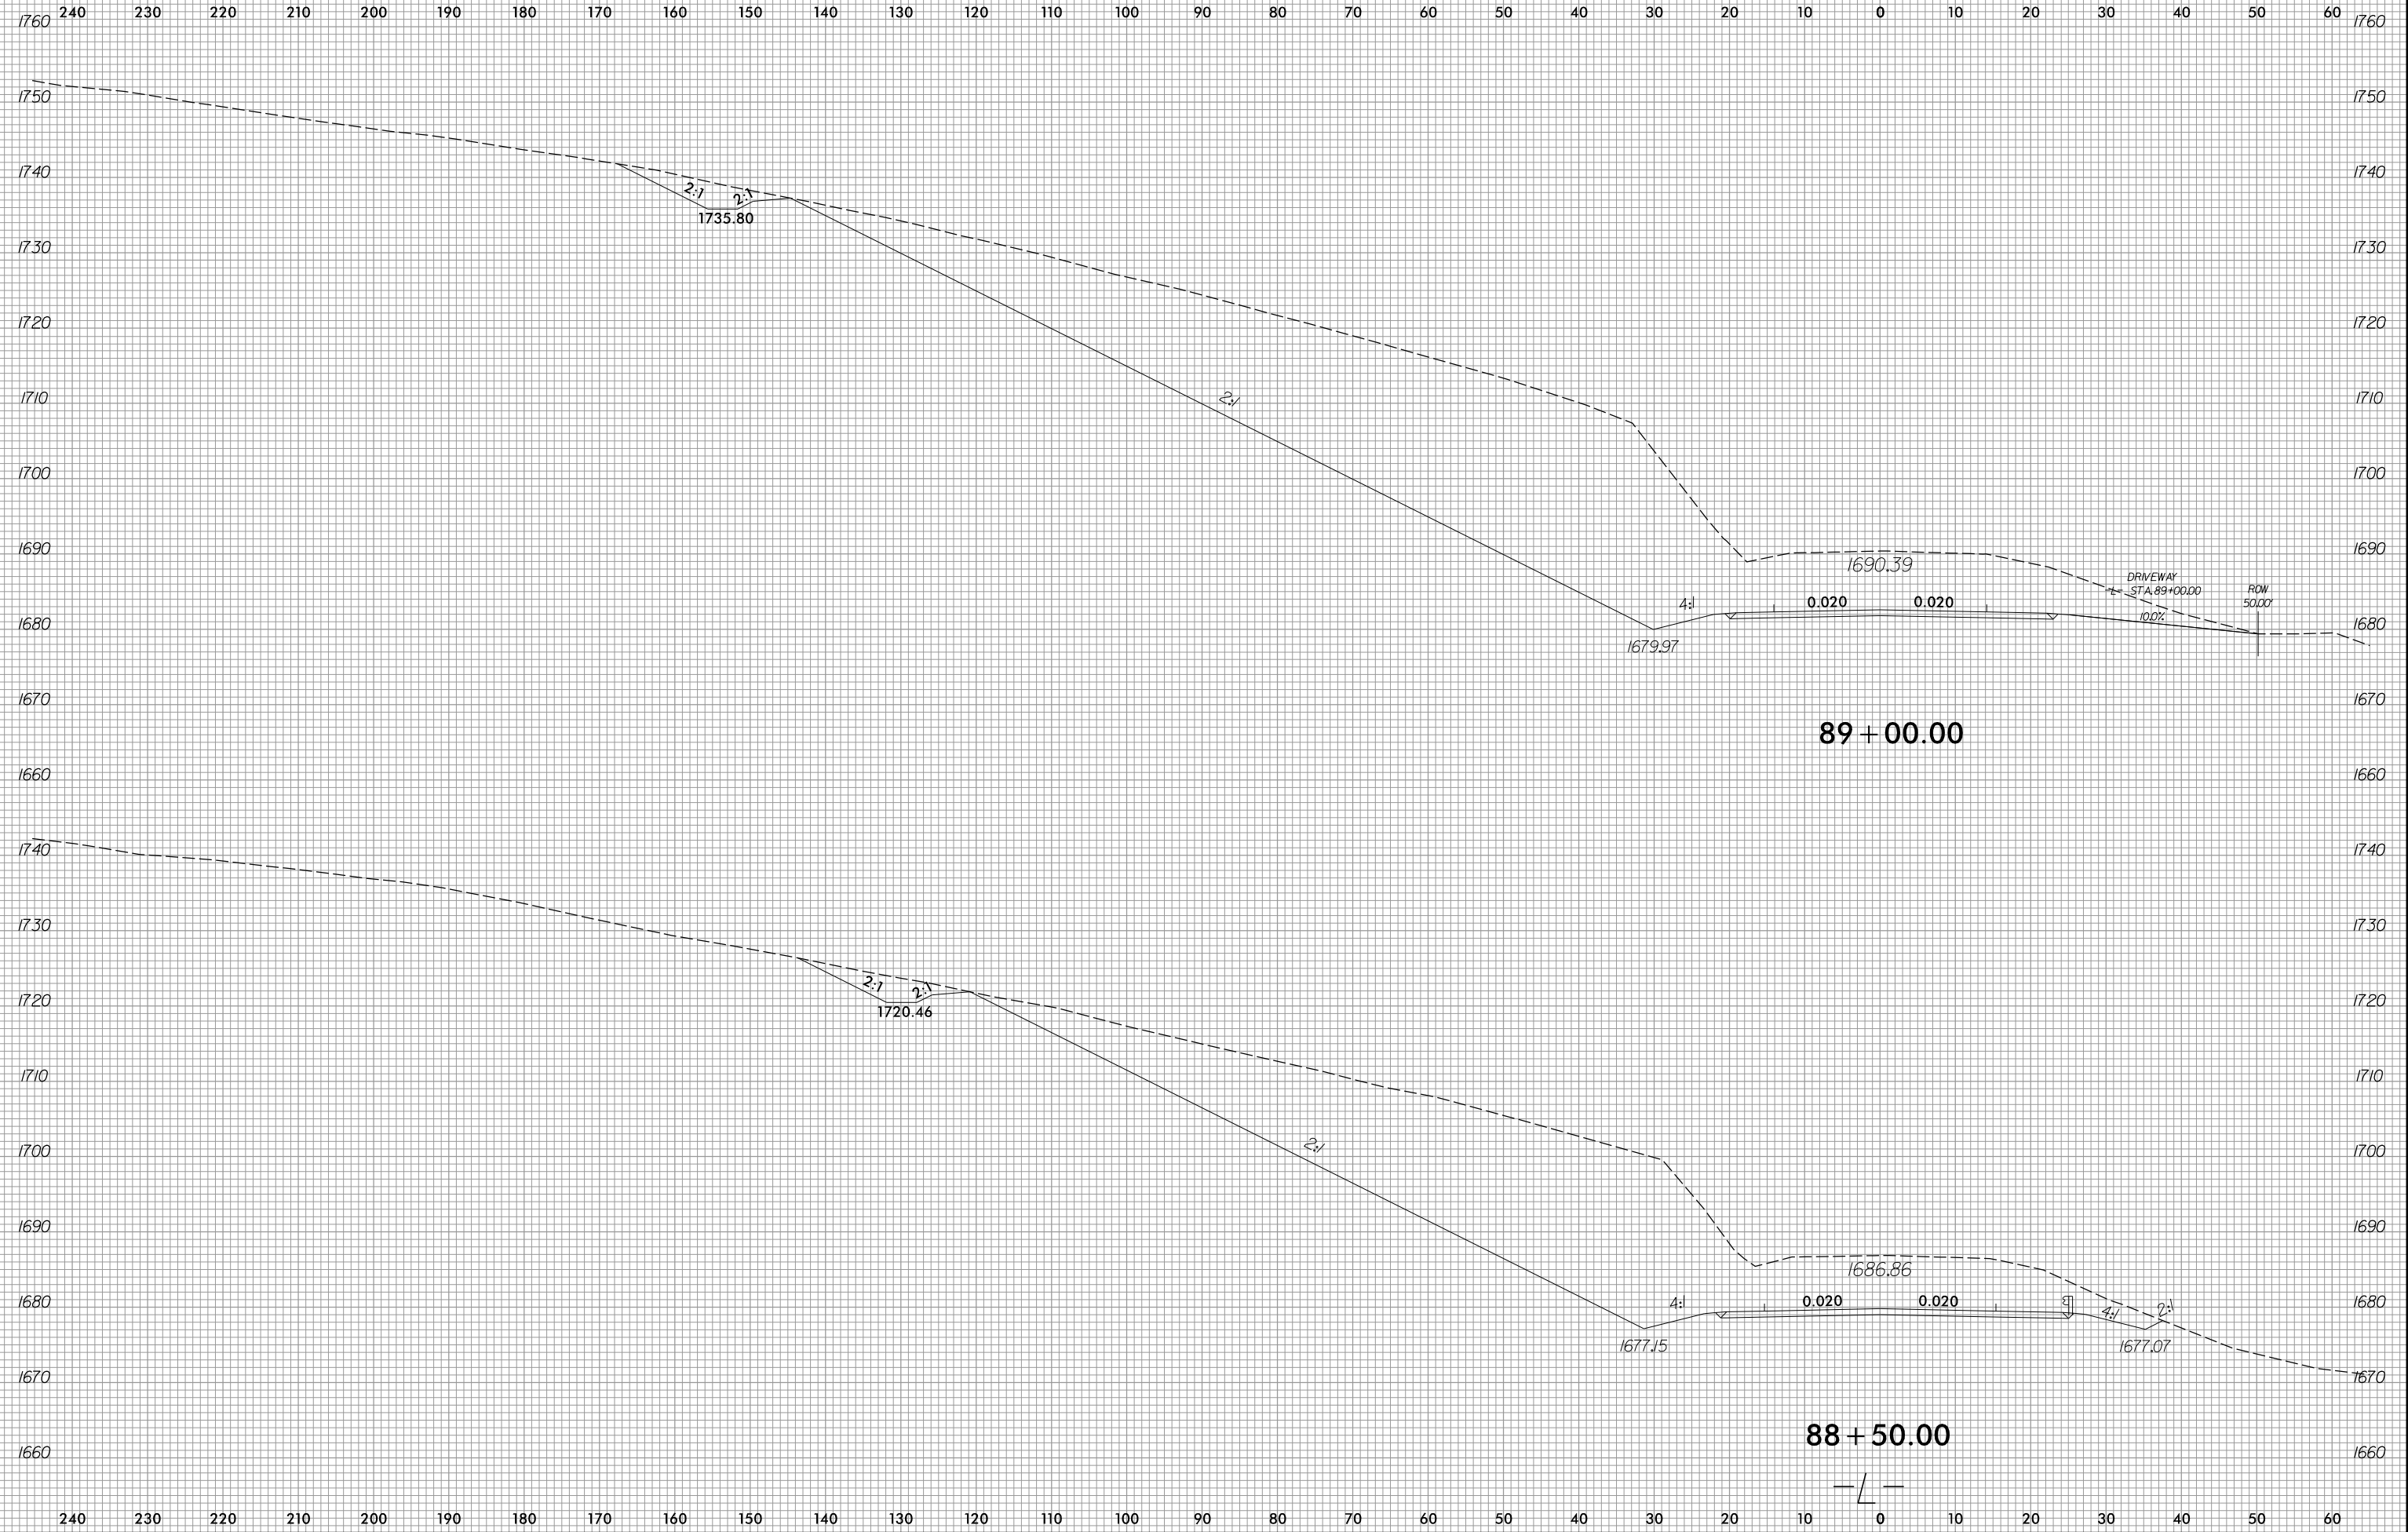

8/3/2023
R:\Roadway\XSC\XPLs\15861_Rd\XPL_L.dgn
Pinson