



8/23/16

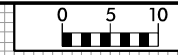

PROJ. REFERENCE NO. R-5861

SHEET NO. X-91

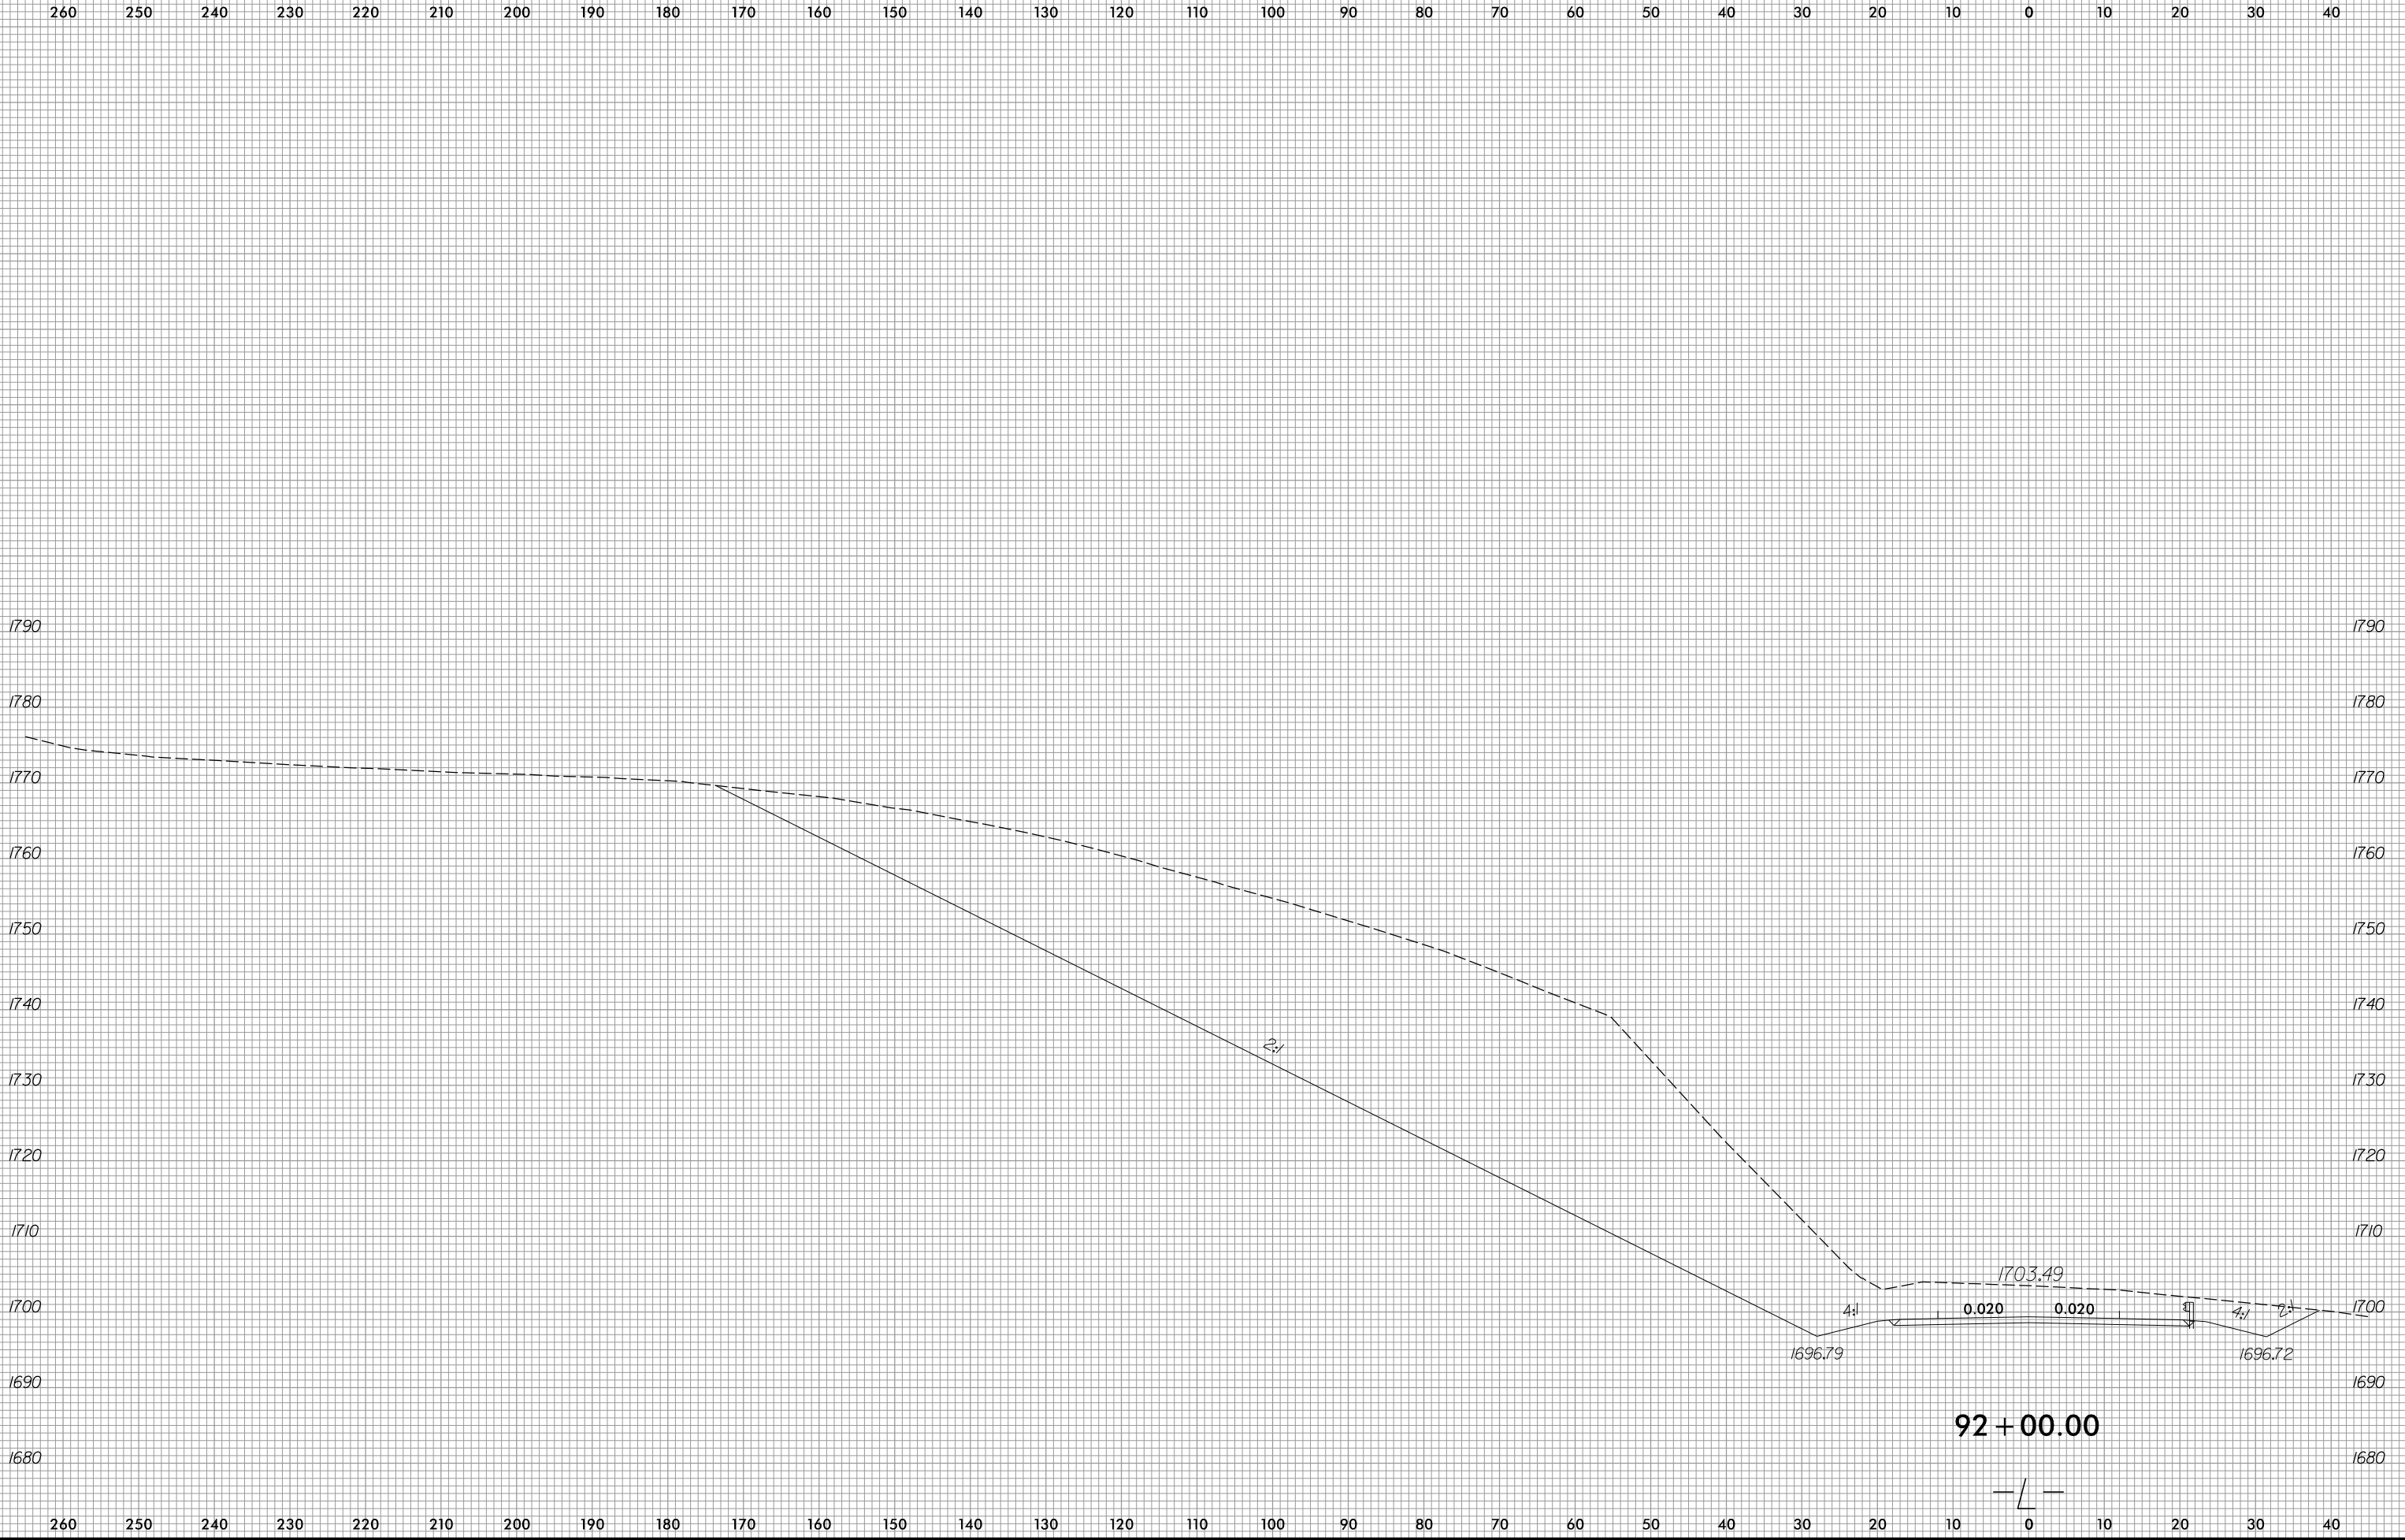

8/3/2023
R:\Roadway\XSC\XPLs\R5861_RdJ_XPL_L.dgn
Pinson

92 + 00.00

