


6/23/16



PROJ. REFERENCE NO.	R-5861
SHEET NO.	X-171

PROJ. REFERENCE NO.	R-5861
SHEET NO.	X-171

200 190 180 170 160 150 140 130 120 110 100 90 80 70 60 50 40 30 20 10 0 10 20 30 40 50 60 70 80 90 100

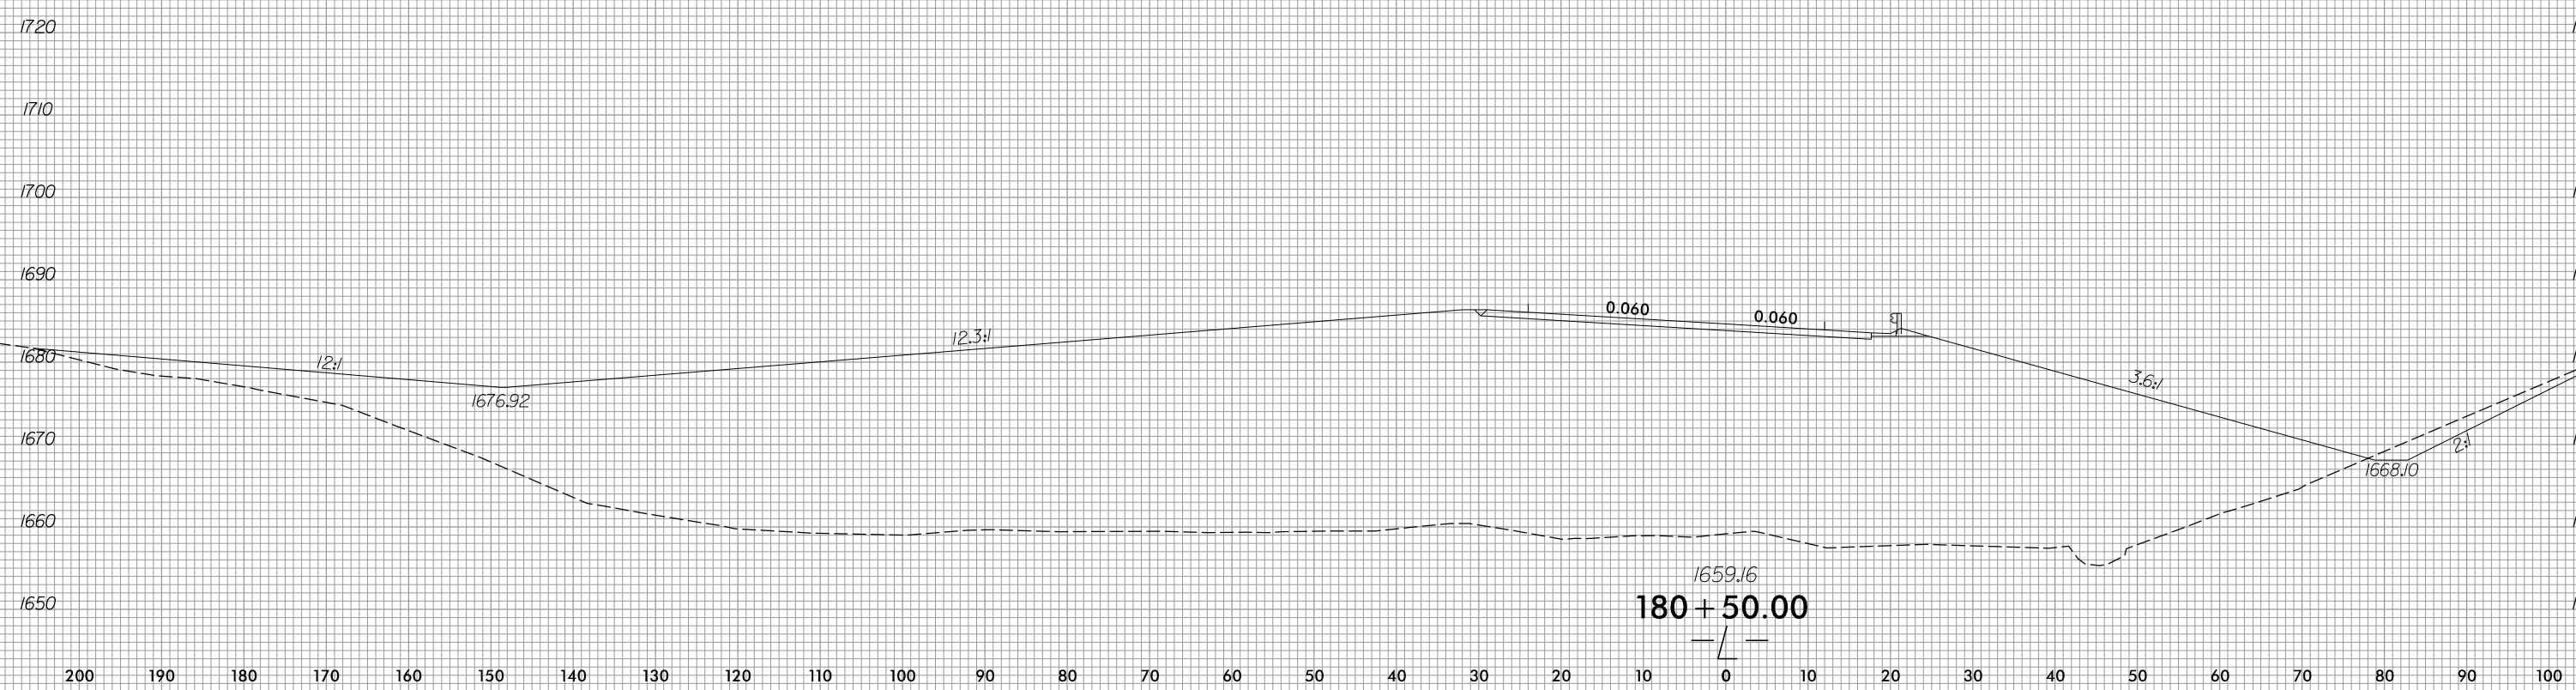

8/3/2023
R:\Roadway\XSC\XPLs\R5861_Rdy_XPL_L.dgn
MUNSON