


6/23/16

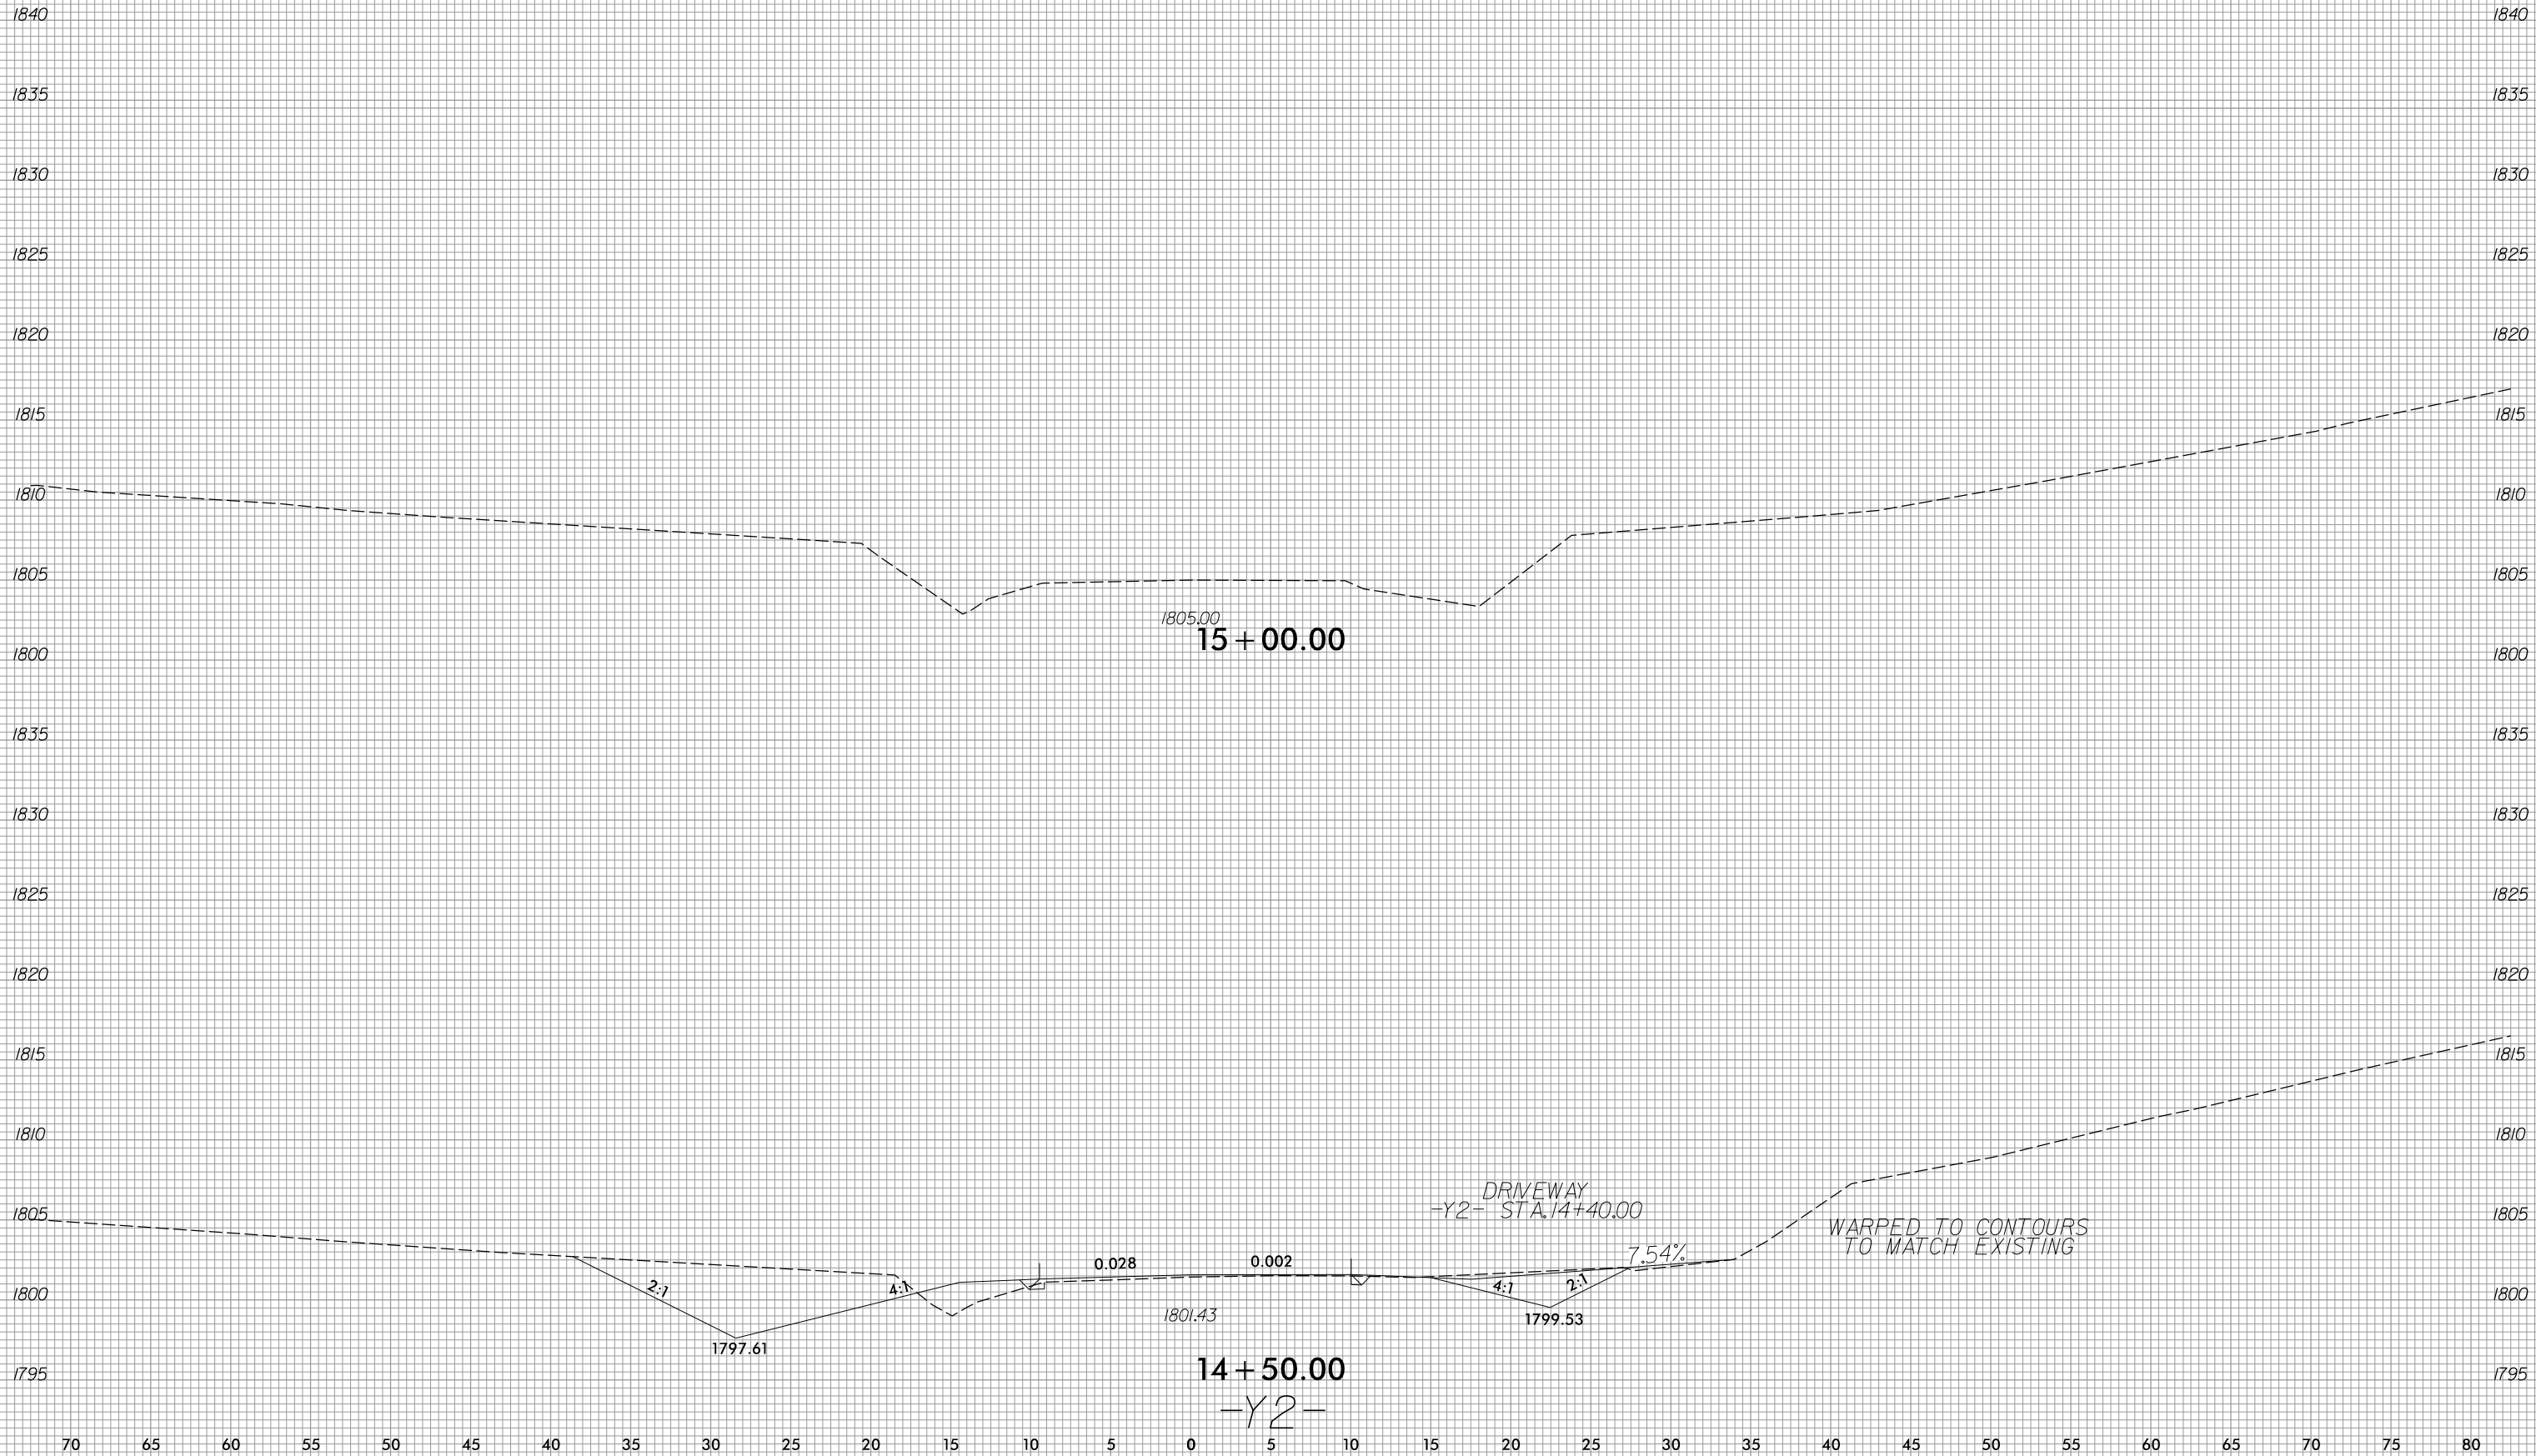

PROJ. REFERENCE NO.	SHEET NO.
R-5861	X-212

70 65 60 55 50 45 40 35 30 25 20 15 10 5 0 5 10 15 20 25 30 35 40 45 50 55 60 65 70 75 80



8/3/2023
 R:\Roadway\XSC\XPLs\RB861_Rdy_XPL_Y2.dgn
 jinson