

6/23/16



PROJ. REFERENCE NO.
R-5861

SHEET NO.
X-216


85 80 75 70 65 60 55 50 45 40 35 30 25 20 15 10 5 0 5 10 15 20 25 30 35 40 45 50 55 60 65

1720
1715
1710
1705
1700
1695
1690
1685
1680
1675

MATCHLINE

MATCHLINE

60 65 70 75 80 85 90 95 100 105 110 115 120 125 130 135

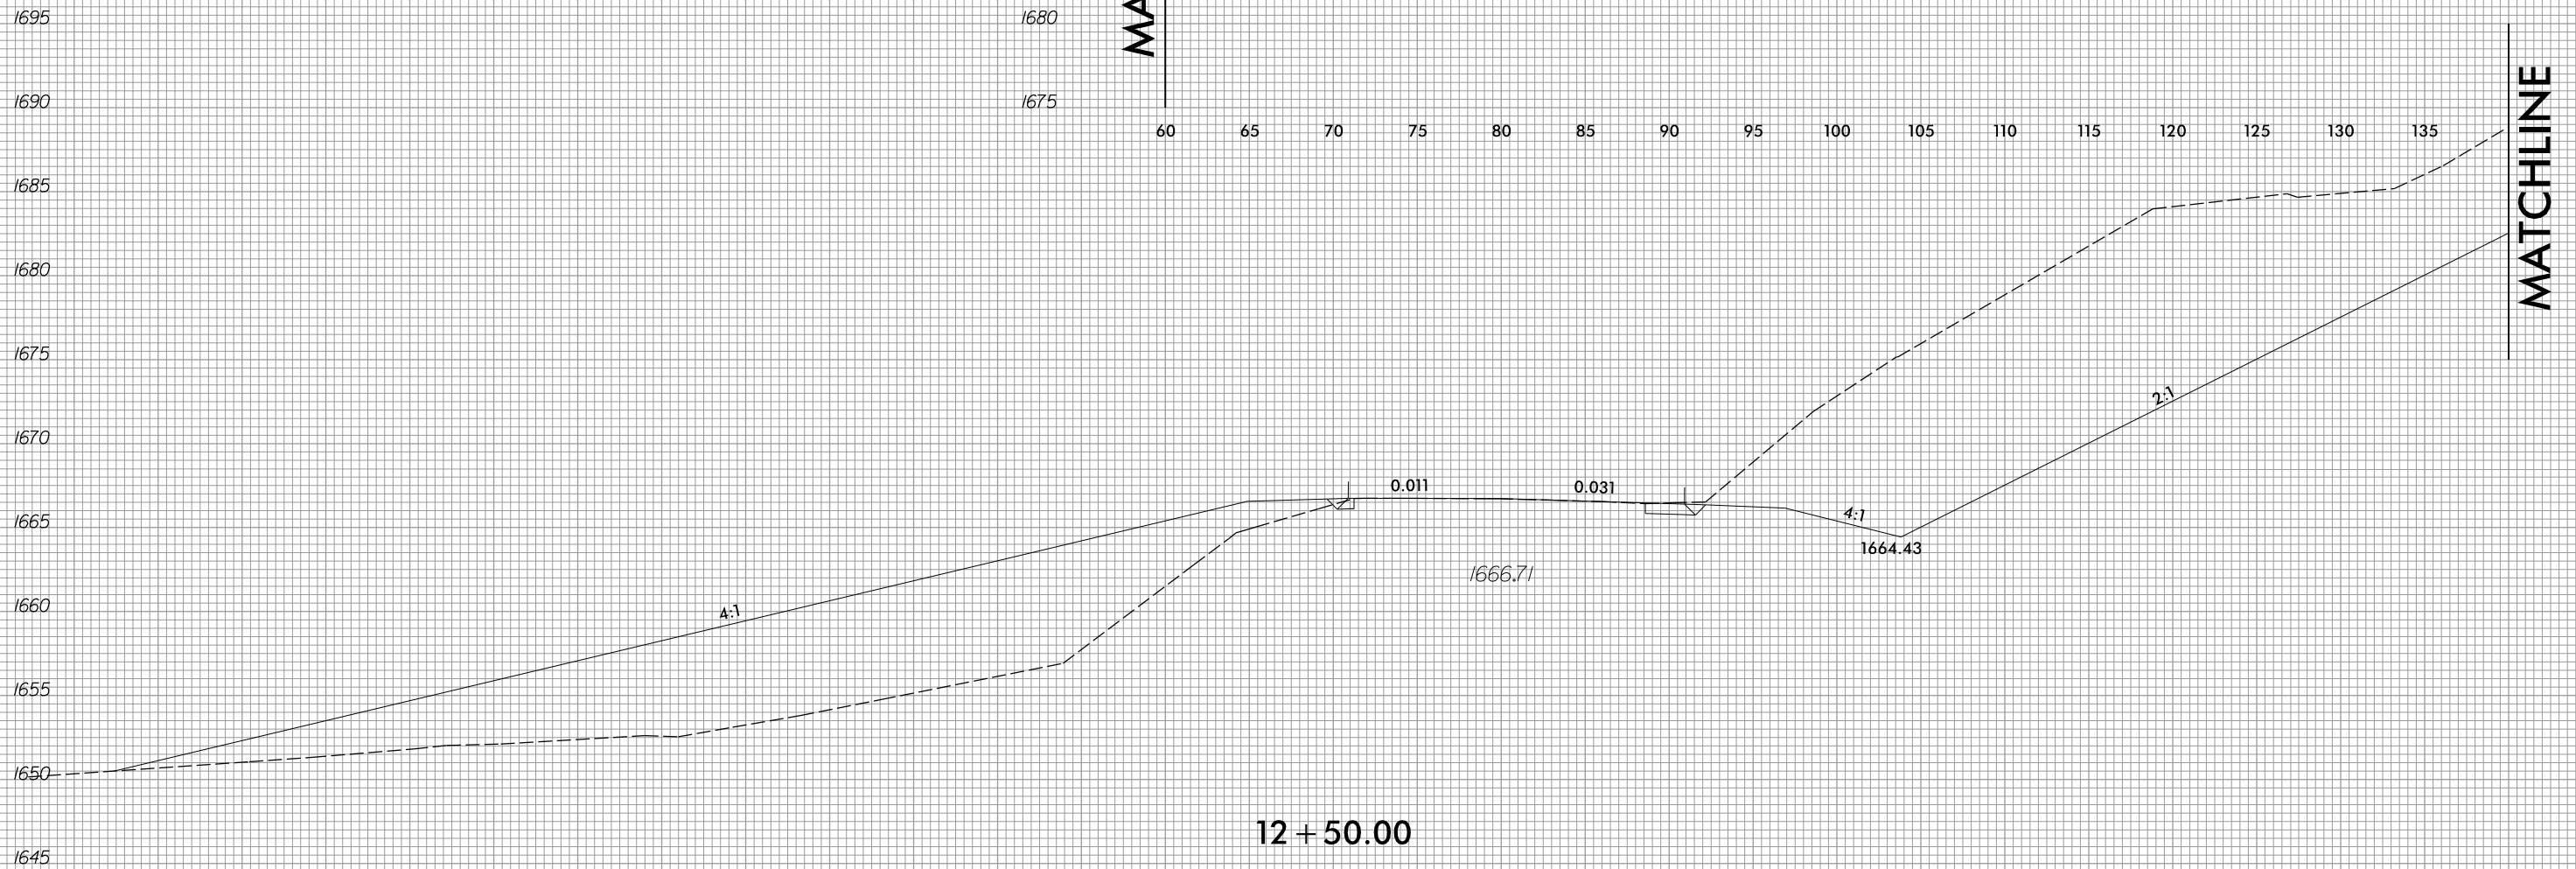

12 + 50.00

-Y3-

85 80 75 70 65 60 55 50 45 40 35 30 25 20 15 10 5 0 5 10 15 20 25 30 35 40 45 50 55 60 65

8/3/2023
R:\Roadway\XSC\XPLs\RB861_Rdy_XPL_Y3.dgn
jlinson