


6/23/16



PROJ. REFERENCE NO.  
R-5861

SHEET NO.  
X-231

75 70 65 60 55 50 45 40 35 30 25 20 15 10 5 0 5 10 15 20 25 30 35 40 45 50 55 60 65 70 75

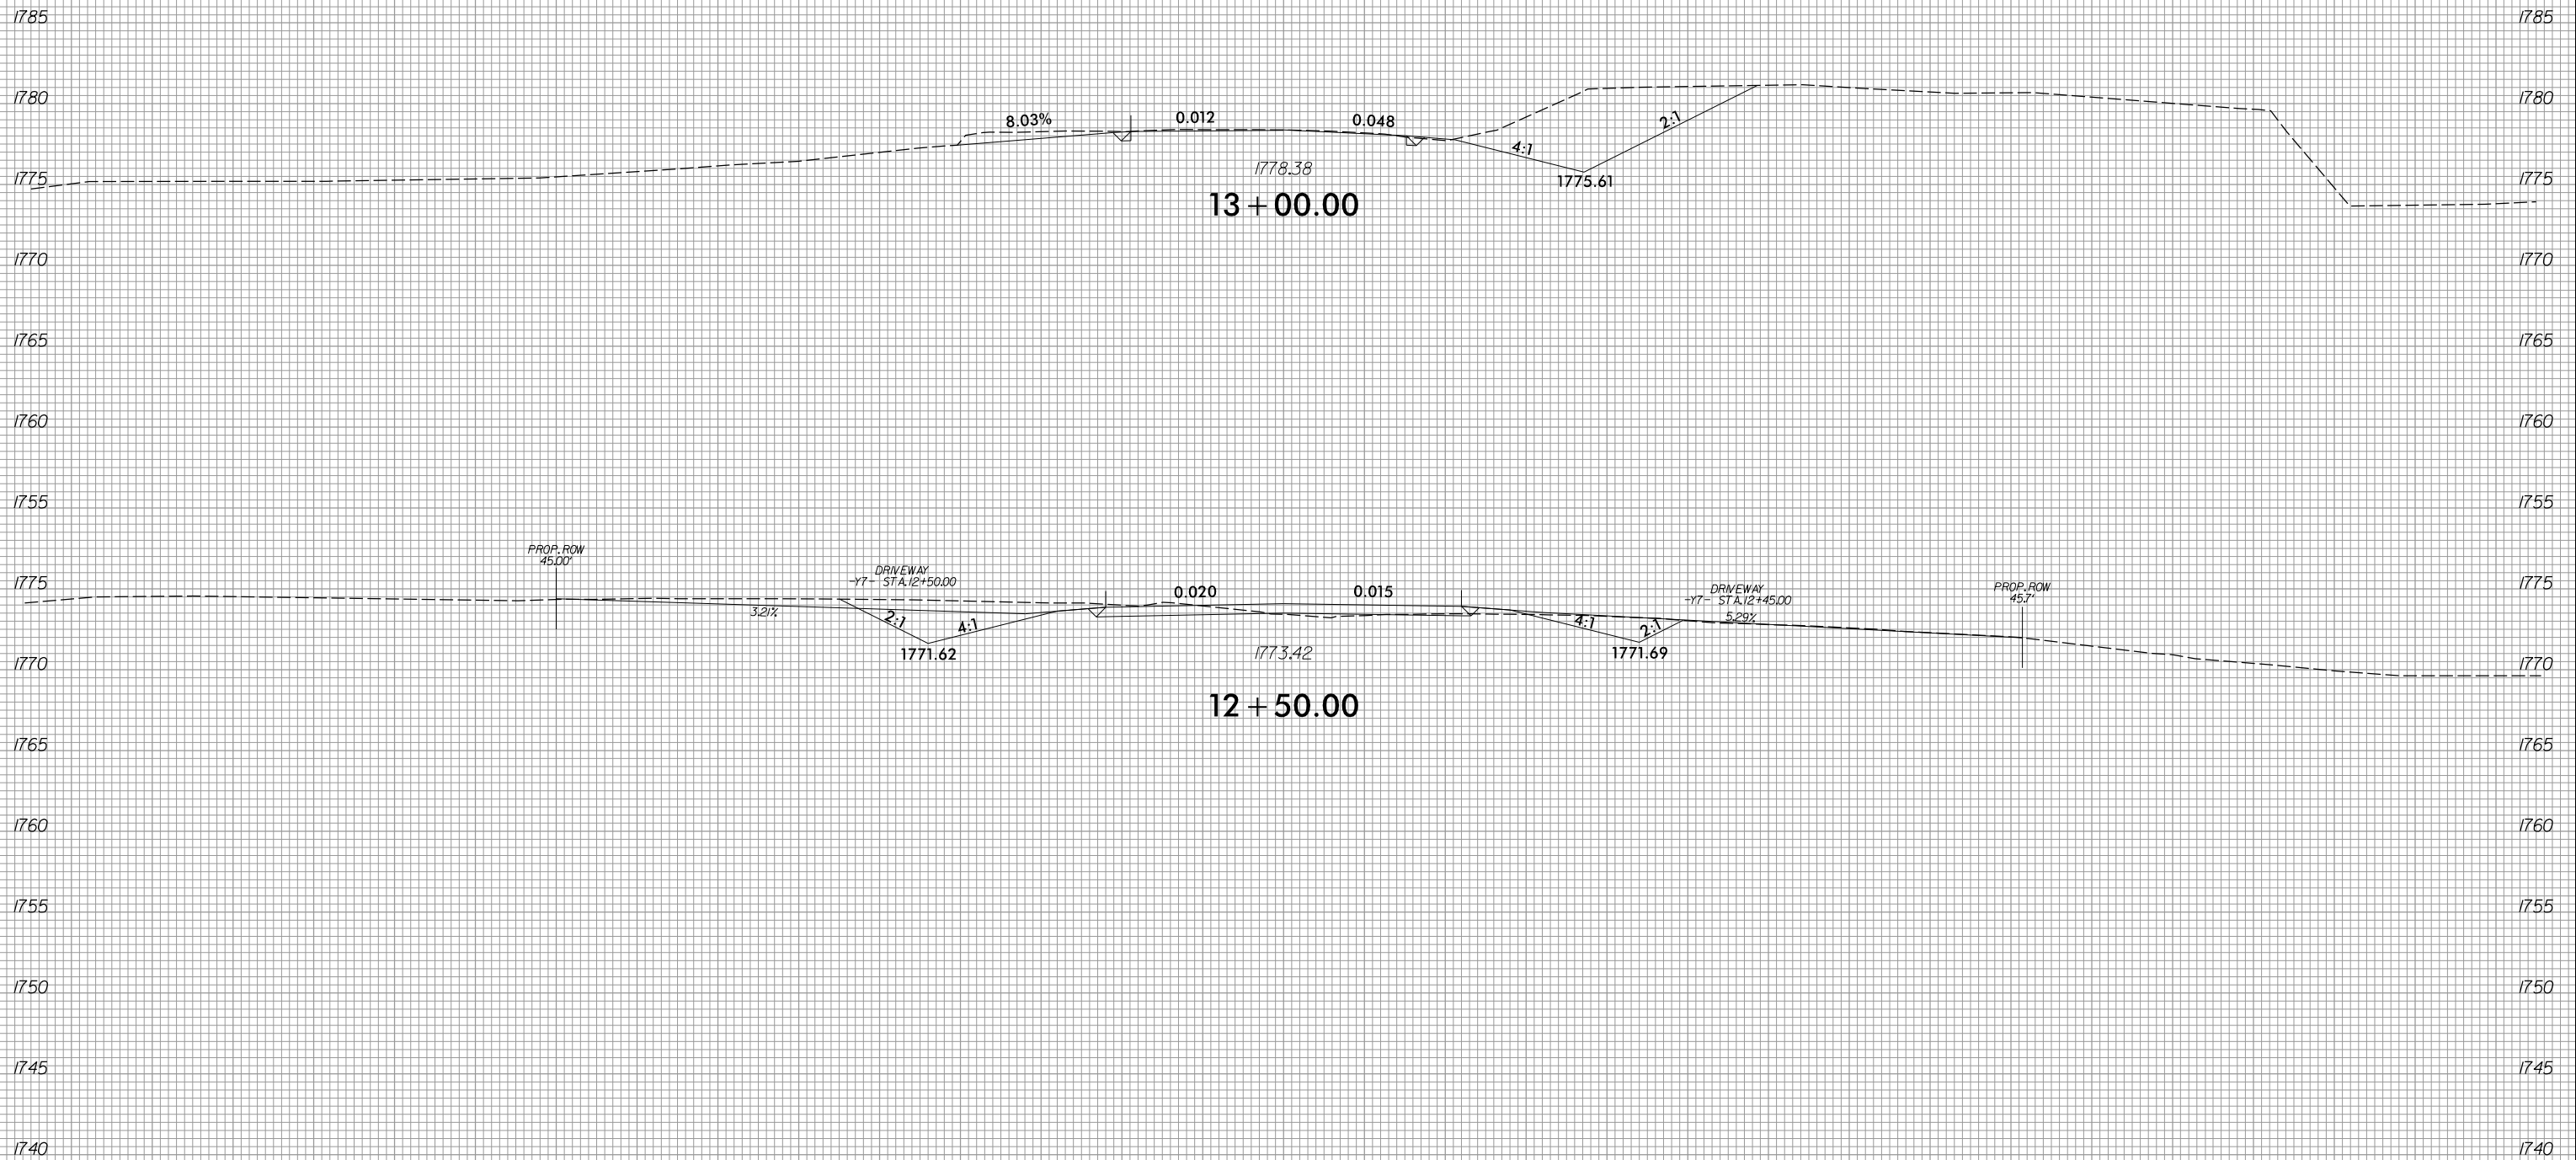

-Y7-

75 70 65 60 55 50 45 40 35 30 25 20 15 10 5 0 5 10 15 20 25 30 35 40 45 50 55 60 65 70 75

8/3/2023  
R:\Roadway\XSC\XPLs\RB861\RDY\_XPL\_Y7.dgn  
jlinson